

Rev	Date
B	06/09/2024
A	13/06/2024

DRAWING STATUS INFORMATION

Issued only for purpose indicated

This drawing to be read in conjunction with all consultants information.

All dimensions to be checked on site. Do not scale, except for planning purposes.



This drawing is protected by copyright.

JOB NUMBER 322
JOB TITLE **Duncan Eisenthal Residence**
19 Kelly Street
London
NW1 8PG

DRAWING TITLE
Site and Location Plan

SCALE: AS NOTED
DATE: June 2024

DRAWING NO.	REV
A/01/001	B

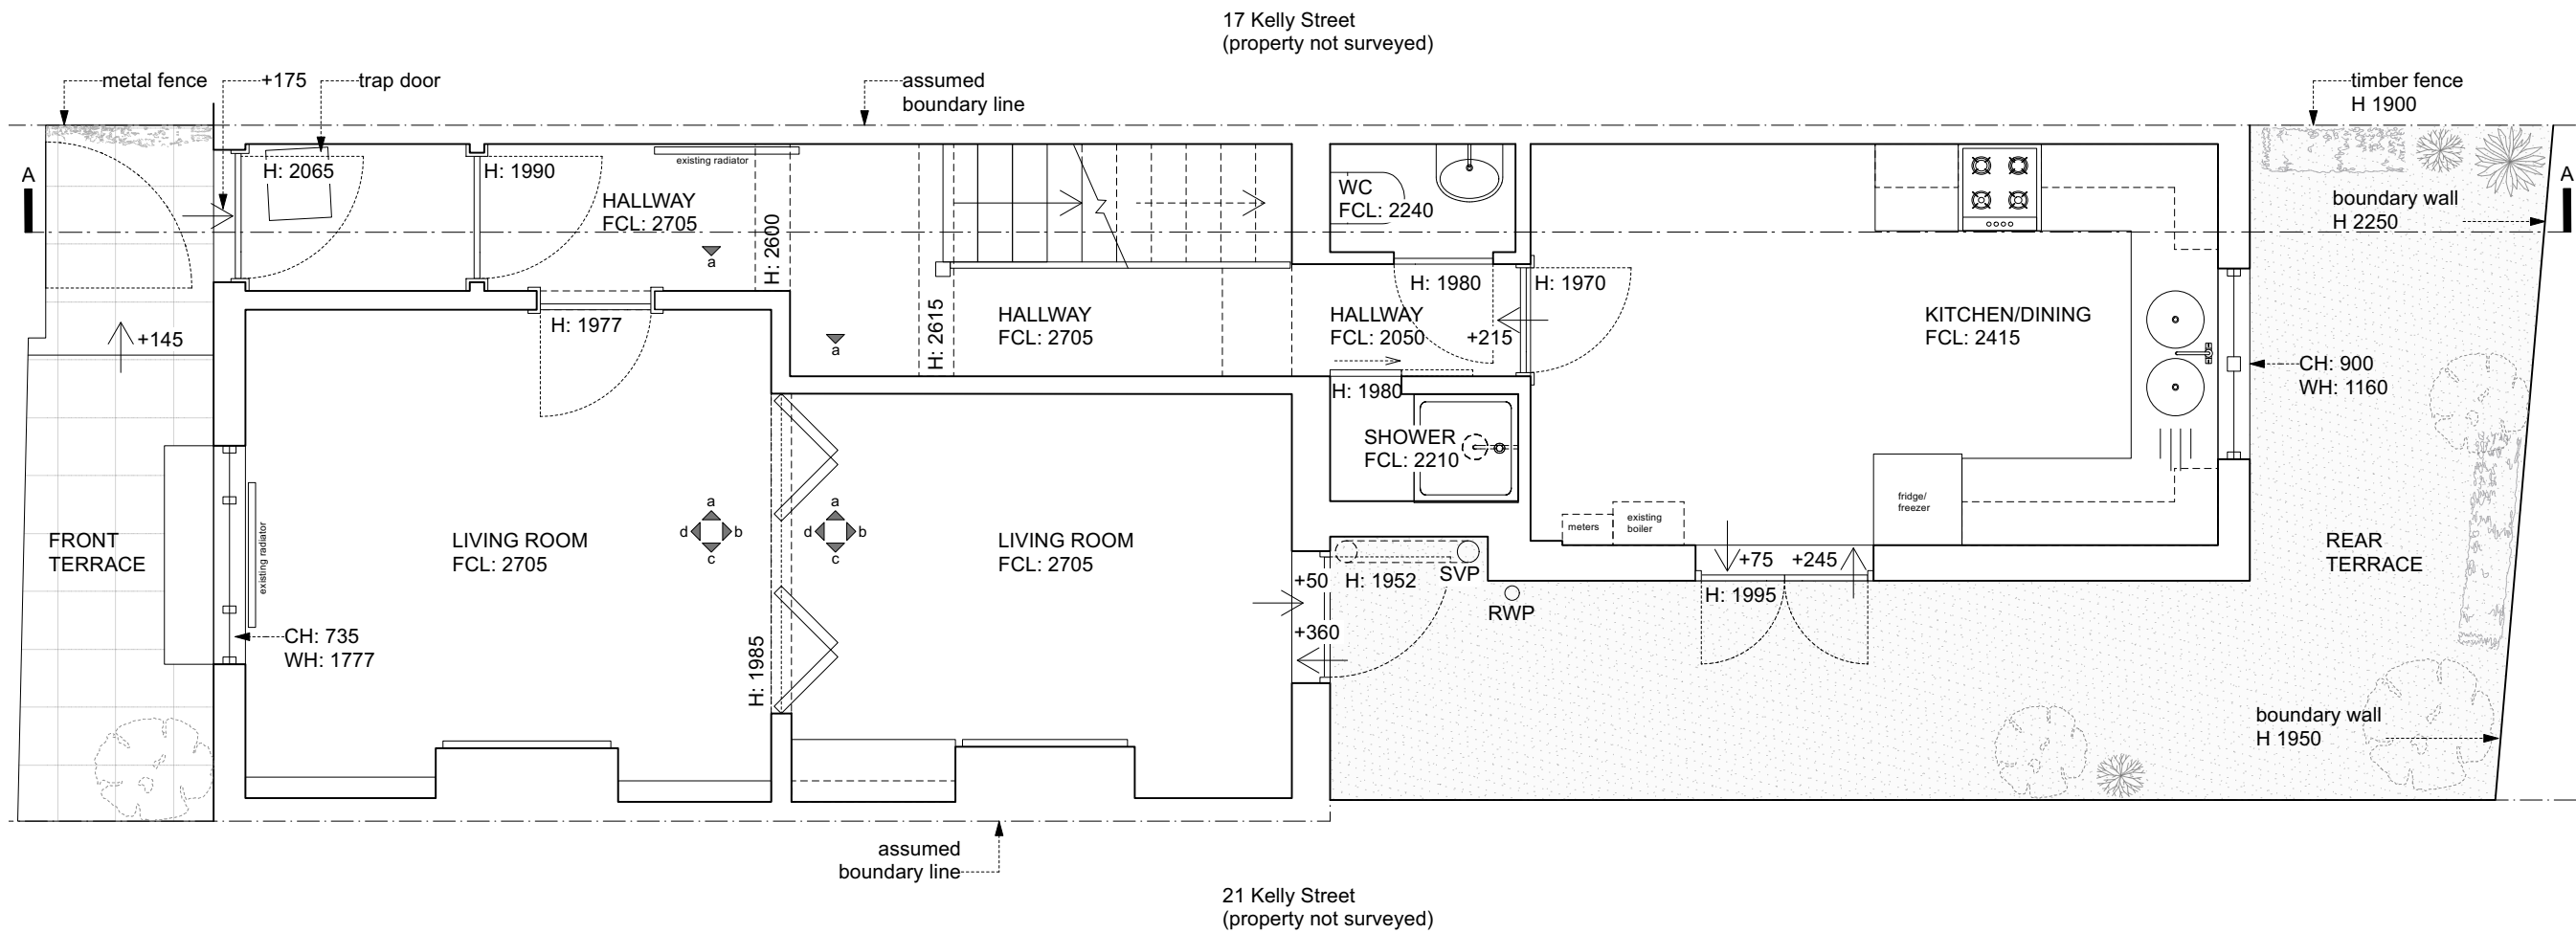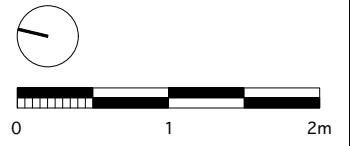

Rev	Date
B	06/09/2024
A	13/06/2024

INFORMATION
Issued only for purpose indicated

This drawing to be read in conjunction with all consultants information.

All dimensions to be checked on site. Do not scale, except for planning purposes.

This drawing is protected by copyright.


JOB NUMBER 322
JOB TITLE **Duncan Eisenthal Residence**
19 Kelly Street
London
NW1 8PG

DRAWING TITLE
Existing Ground Floor Plan


SCALE: 1:50

DATE: June 2024

DRAWING NO.	REV
A/01/101	B

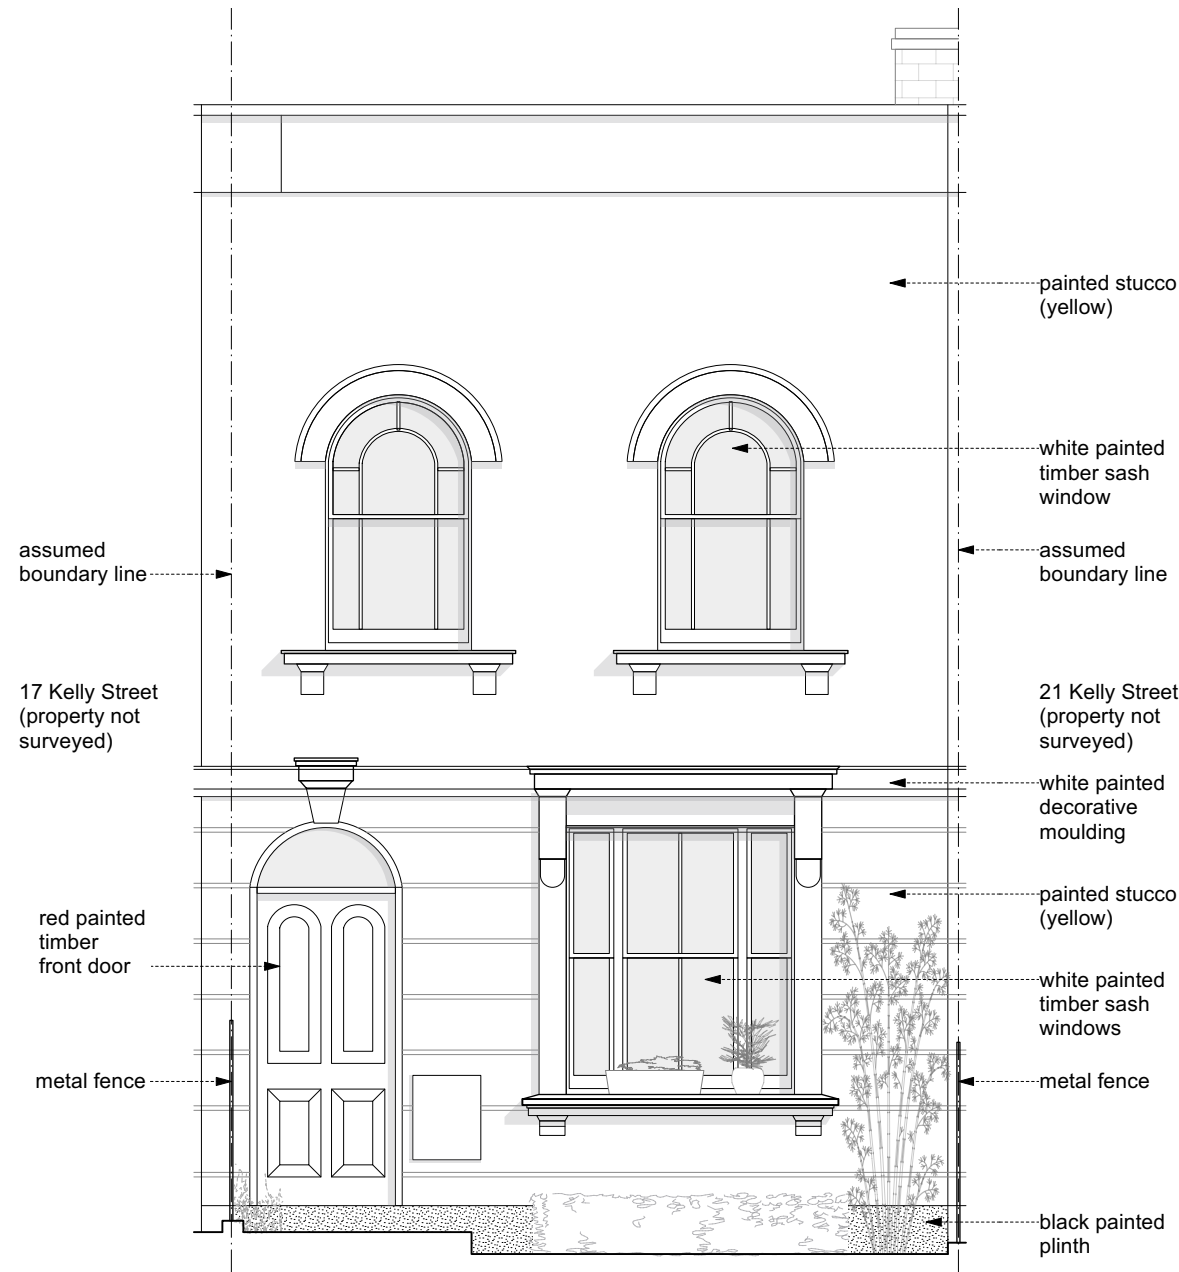

FRONT ELEVATION

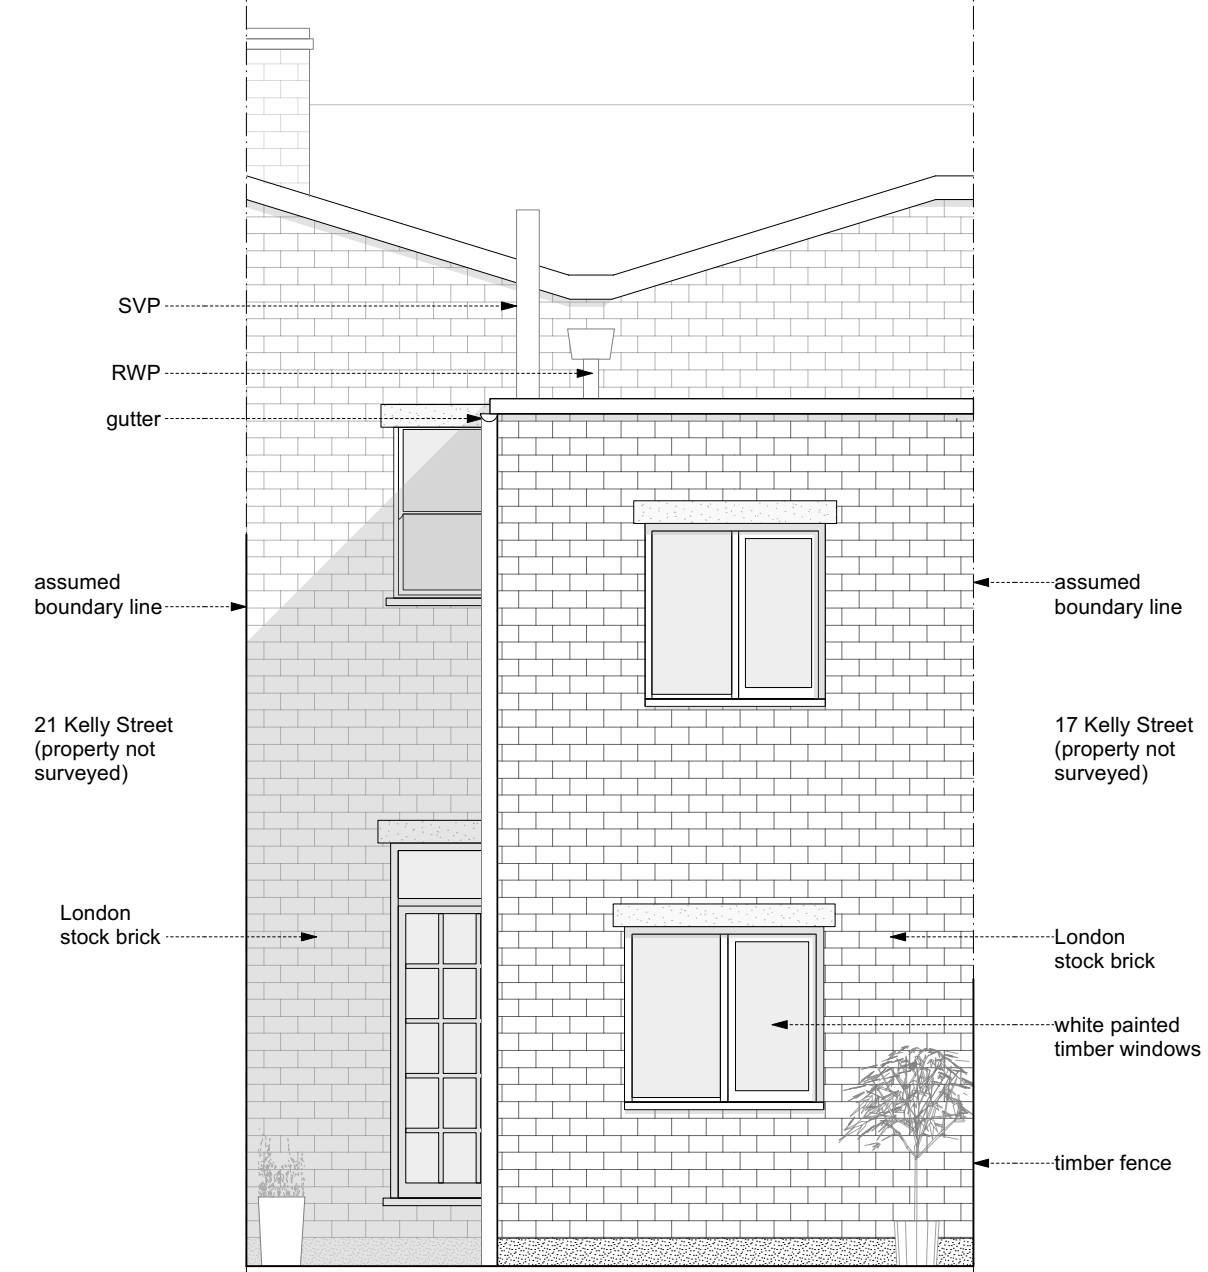

REAR ELEVATION

existing photographs



Rev	Date
B	06/09/2024
A Stage 3 Developed Designs - Issued for information - Client - Council	
A	13/06/2024
A Stage 0 + 1 Measured Survey - Issued for information - Client	

DRAWING STATUS INFORMATION

Issued only for purpose indicated

This drawing to be read in conjunction with all consultants information.

All dimensions to be checked on site. Do not scale, except for planning purposes.

This drawing is protected by copyright.


JOB NUMBER 322
JOB TITLE **Duncan Eisenthal Residence**
19 Kelly Street
London
NW1 8PG

DRAWING TITLE
Existing Elevations

SCALE: 1:50

DATE: June 2024

DRAWING NO.	REV
A/01/103	B

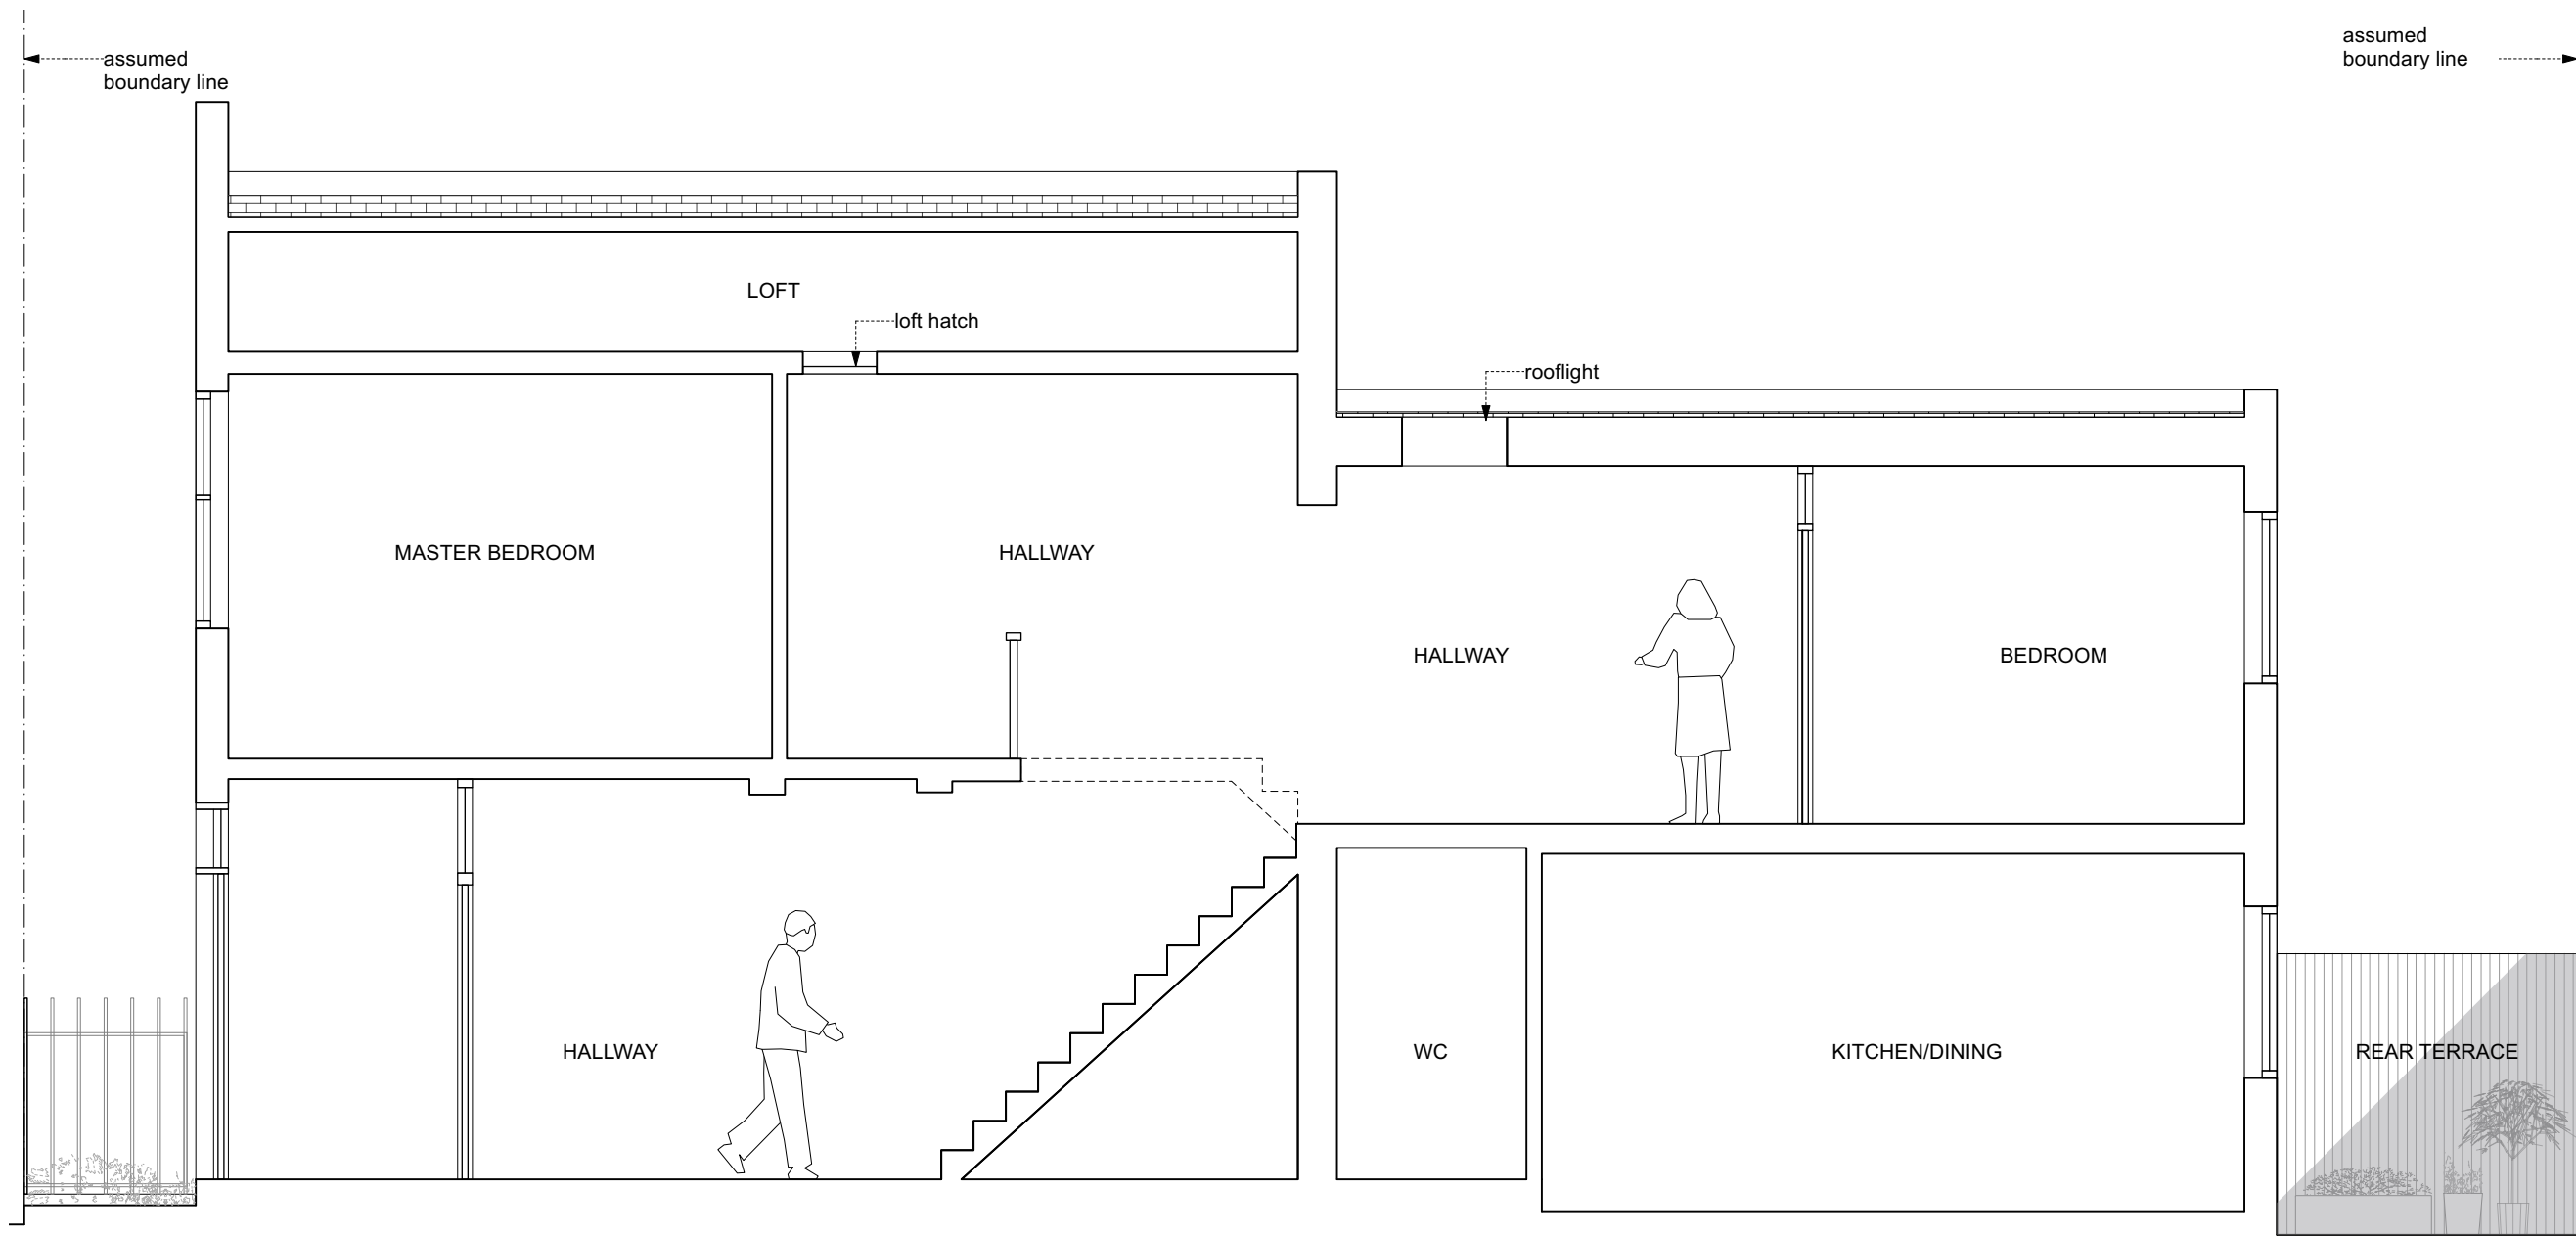

SECTION A-A



Rev	Date
B	06/09/2024
A Stage 3 Developed Designs - Issued for information - Client - Council	
A	13/06/2024
A Stage 0 + 1 Measured Survey - Issued for information - Client	

DRAWING STATUS INFORMATION

Issued only for purpose indicated

This drawing to be read in conjunction with all consultants information.

All dimensions to be checked on site. Do not scale, except for planning purposes.

This drawing is protected by copyright.

JOB NUMBER 322

JOB TITLE **Duncan Eisenthal Residence**
19 Kelly Street
London
NW1 8PG

DRAWING TITLE
Existing Section A-A

SCALE: 1:50

DATE: June 2024

DRAWING NO.	REV
A/01/501	B