


A 01 ORDANCE SURVEY BLOCK PLAN
Scale: 1:1250 @ A1

--- ASSUMED BOUNDARY LINE

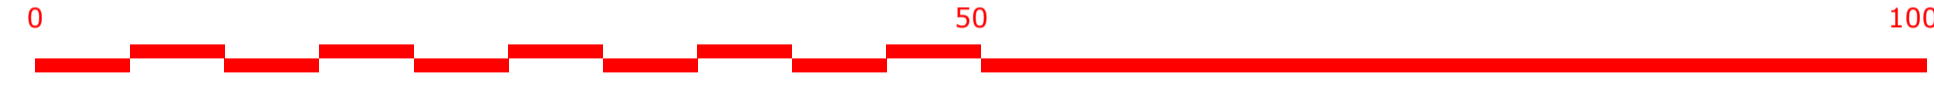


A 02 ORDANCE SURVEY BLOCK PLAN
Scale: 1:500 @ A1


--- ASSUMED BOUNDARY LINE



A 03 VIEW OF 1-10 CAMBRIDGE GATE FROM OUTER CIRCLE
Scale: NTS

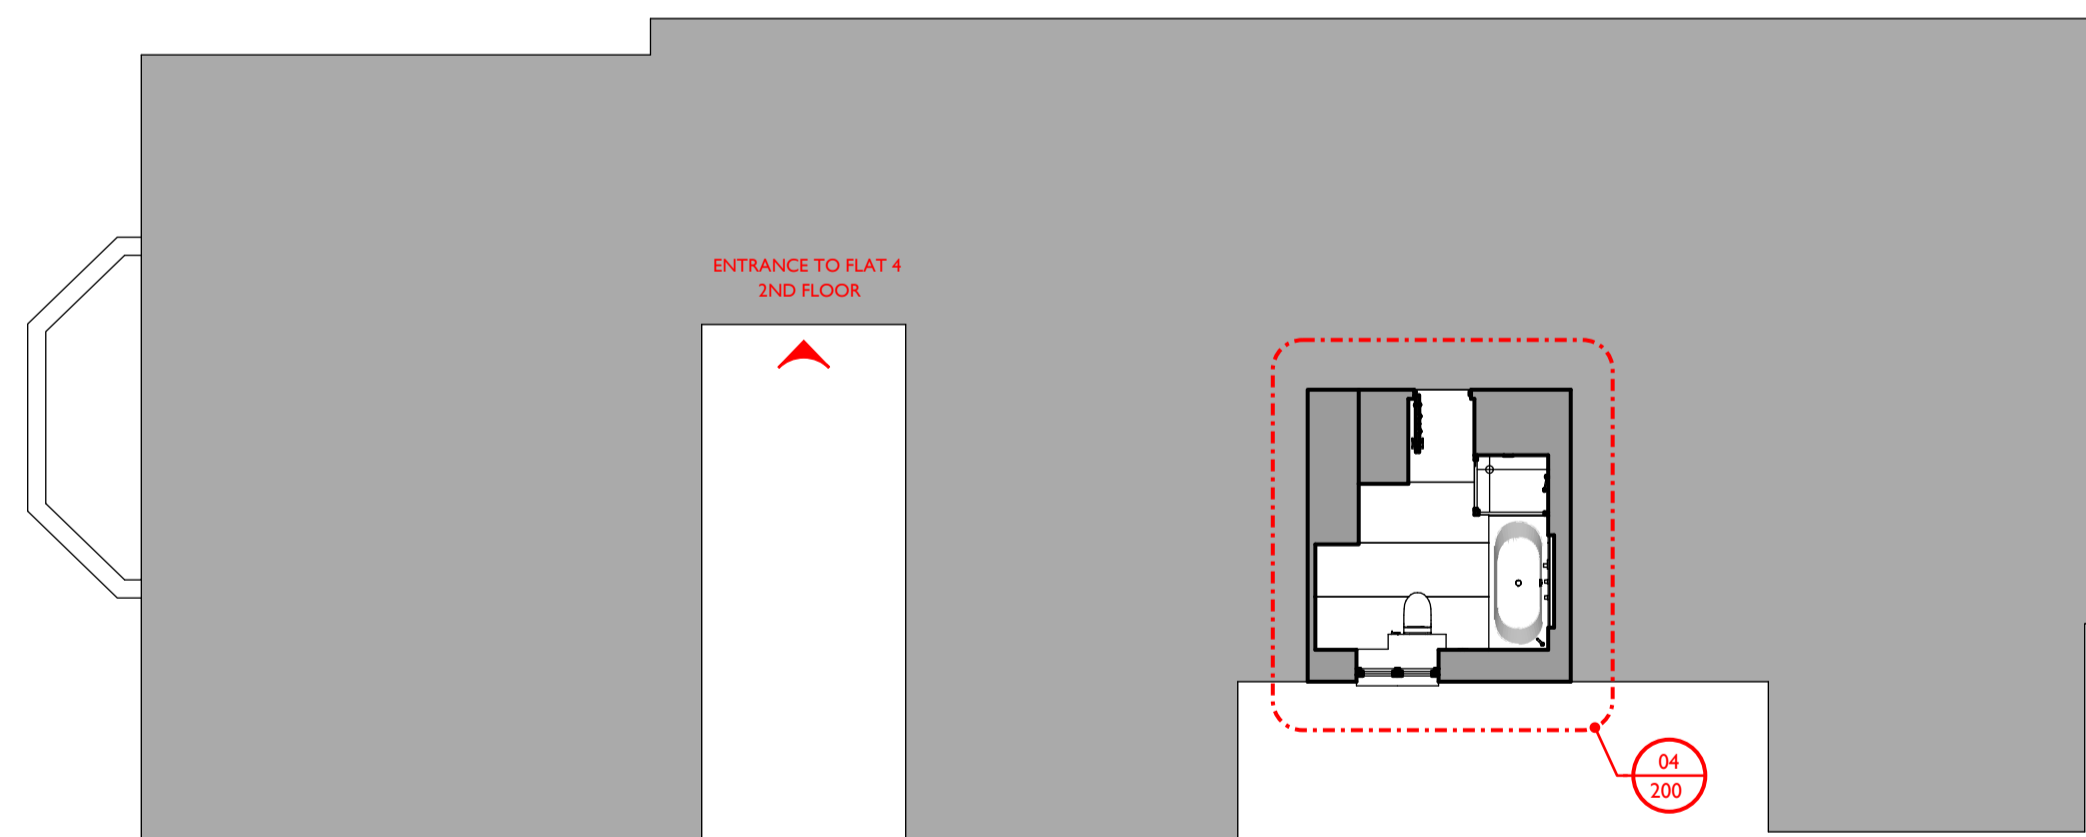

A 04 SURVEY 2nd Floor LOCATION PLAN
Scale: 1:100 @ A1

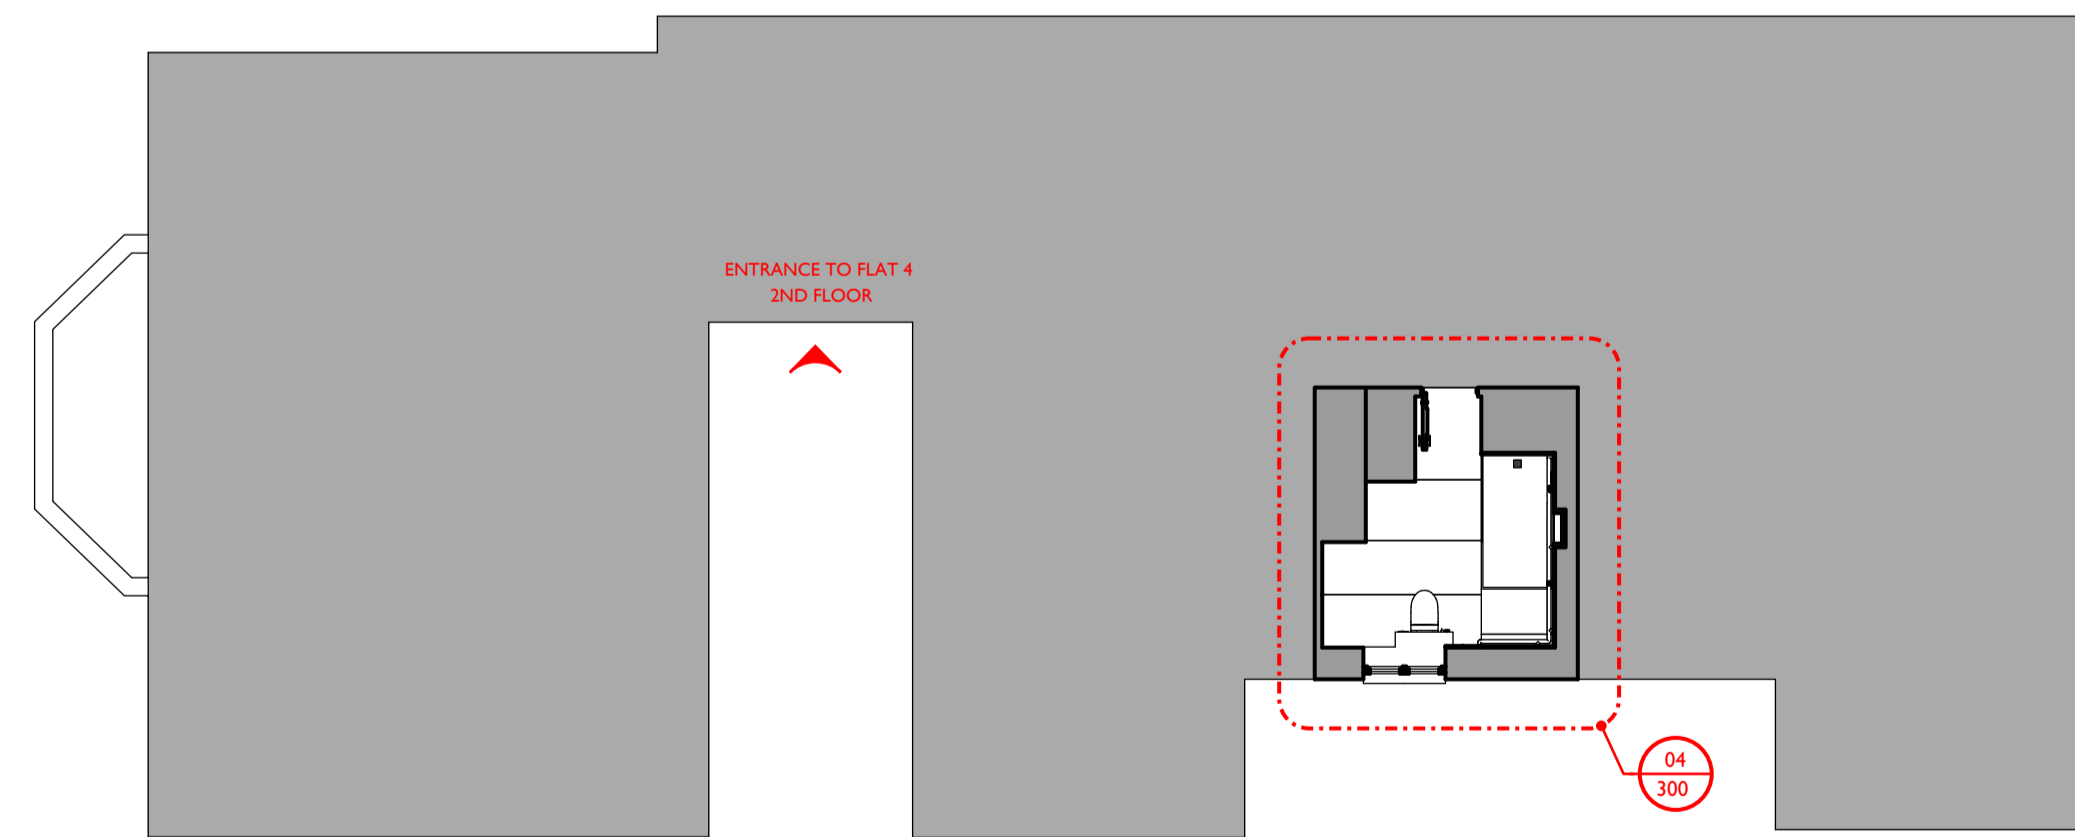

A 05 PROPOSED 2nd Floor LOCATION PLAN
Scale: 1:100 @ A1

005

A 0137

REV A

© COPYRIGHT
The copyright in this drawing is vested in Mario Pilla Architects and no licence or assignment of any kind has been, or is, granted to any third party whether by provision of copies or originals of the drawings or otherwise unless otherwise agreed in writing.
DO NOT SCALE FROM THIS DRAWING
The contractor shall check and verify all dimensions on site and report any discrepancies in writing to Mario Pilla Architects before proceeding with work.
FOR ELECTRONIC DATA ISSUE
Electronic data / drawings are issued as "read only" and should not be interrogated for measurement. All dimensions and levels should be read, only from those values stated in text, on the drawing.
AREA MEASUREMENT
The areas are approximate and can only be verified by a detailed dimensional survey of the completed building. Any decisions to be made on the basis of these predictions, whether as to project viability, pre-letting, lease agreements or the like, should include due allowance for the increases and decreases inherent in the design development and building processes. Figures relate to the likely areas of the building at the current state of the design and using the Gross External Area (GEA) / Gross Internal Area (GIA) / Net Internal Area (NIA) method of measurement from the Code of Measuring Practice, 5th Edition (RICS Code of Practice). All areas are subject to Town Planning and Conservation Area Consent, and detailed Rights to Light analysis.

PROJECT
Flat 4
10 Cambridge Gate
London
NW1 4JX

DESCRIPTION
Site Plan
Location Plan &
Site Photographs

ISSUE DATE
02.12.24

STATUS
PLANNING

SCALE
VAR @ A1

CLIENT
Debidra Mohan Dash
Varna Sundari Investments (P) Ltd
Flat 4, 10 Cambridge Gate
Regent's Park
London
NW1 4JX

| REV | DATE | AMENDMENT |
|-----|----------|------------------------|
| # | 29.11.24 | ISSUED FOR INFORMATION |
| A | 20.12.24 | ISSUED FOR PLANNING |

Mario Pilla Architects

50 Tollington Park
MPA STUDIO
London N4 3QY
E: info@mariopillaarchitects.com
T: 07932 181 212

