


**SUBJECT TO SURVEY**

**Ground Level**

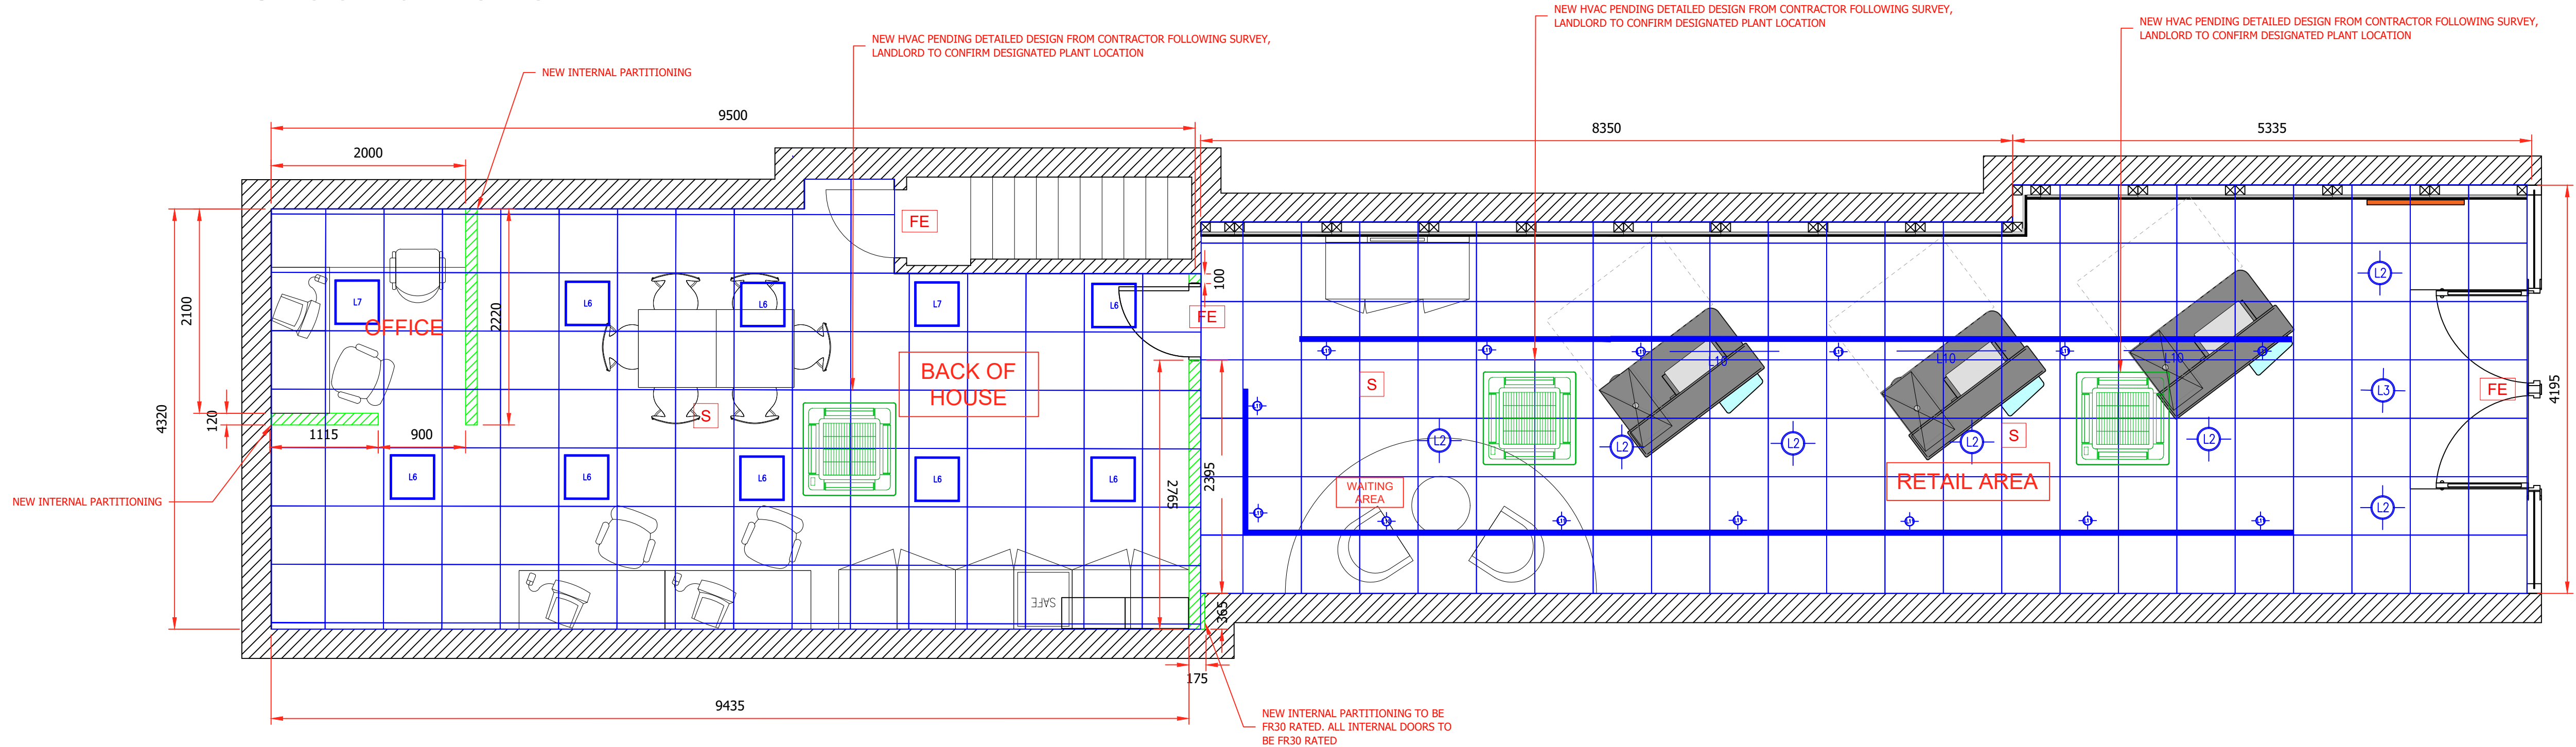

**FIRE KEY**

KEY	DESCRIPTION
[FAIP]	FIRE ALARM PANEL
[H]	HEAT DETECTOR HEAD
[S]	SMOKE DETECTOR HEAD
[FE]	ILLUMINATED RUNNING MAN
[SOUND]	INTERNAL SOUNDER
[SOUND]	EXTERNAL SOUNDER
[SPR]	SPRINKLER HEAD

FIRE ALARM SYSTEM TO BE COMPLIANT WITH BS 5839-1:2017. ALARM SOUNDERS TO PROVIDE A MINIMUM OF 60DB IN ALL AREAS. FIRE SAFETY / EXIT SIGNAGE TO COMPLY WITH BS EN ISO 7010, BS5499-4 2013, BS5266-1:2016

**CEILING KEY**

KEY	DESCRIPTION
[L1]	24W ALEDA ADJUSTABLE DOWNLIGHTER (HACEL)
[L2]	22W SOLEDO DOWNLIGHTER (HACEL)
[L3]	22W SOLEDO DOWNLIGHTER EM PACK (HACEL)
[L4]	SOLOS WALL LIGHT (HACEL)
[L5]	SOLOS WALL LIGHT EM PACK (HACEL)
[L6]	8W SOLEDO DOWNLIGHTER (HACEL)
[L7]	8W SOLEDO DOWNLIGHTER EM PACK (HACEL)
[L8]	SKYMOD WAFER GRID (HACEL)
[L9]	SKYMOD WAFER GRID EM PACK (HACEL)
[SPEAK]	SPEAKER
[BATON]	LED BATONS
[LED]	LED PANELS

LIGHTING FINISH TO MATCH CEILING FINISH - PLEASE REFER TO STAMP FINISHES SCHEDULE


**M+E KEY**

KEY	DESCRIPTION
[CASSETTE]	LARGE CEILING MOUNTED CASSETTE
[CASSETTE]	SMALL CEILING MOUNTED CASSETTE
[WALL]	WALL MOUNTED CASSETTE

FINISH TO MATCH CEILING FINISH WHERE POSSIBLE - PLEASE REFER TO STAMP FINISHES SCHEDULE

BASEMENT HAS NOT BEEN SURVEYED. WHERE SUITABLE, AREAS SUCH AS THE KITCHEN WILL REMAIN IN THE SAME LOCATION WITH THE SAME LAYOUT AS CURRENT. BUT, WILL BE REFURBISHED AND MADE GOOD AS REQUIRED.

THIS STORAGE AREA IS EXCESS SPACE AND IS NOT REQUIRED OPERATIONALLY.

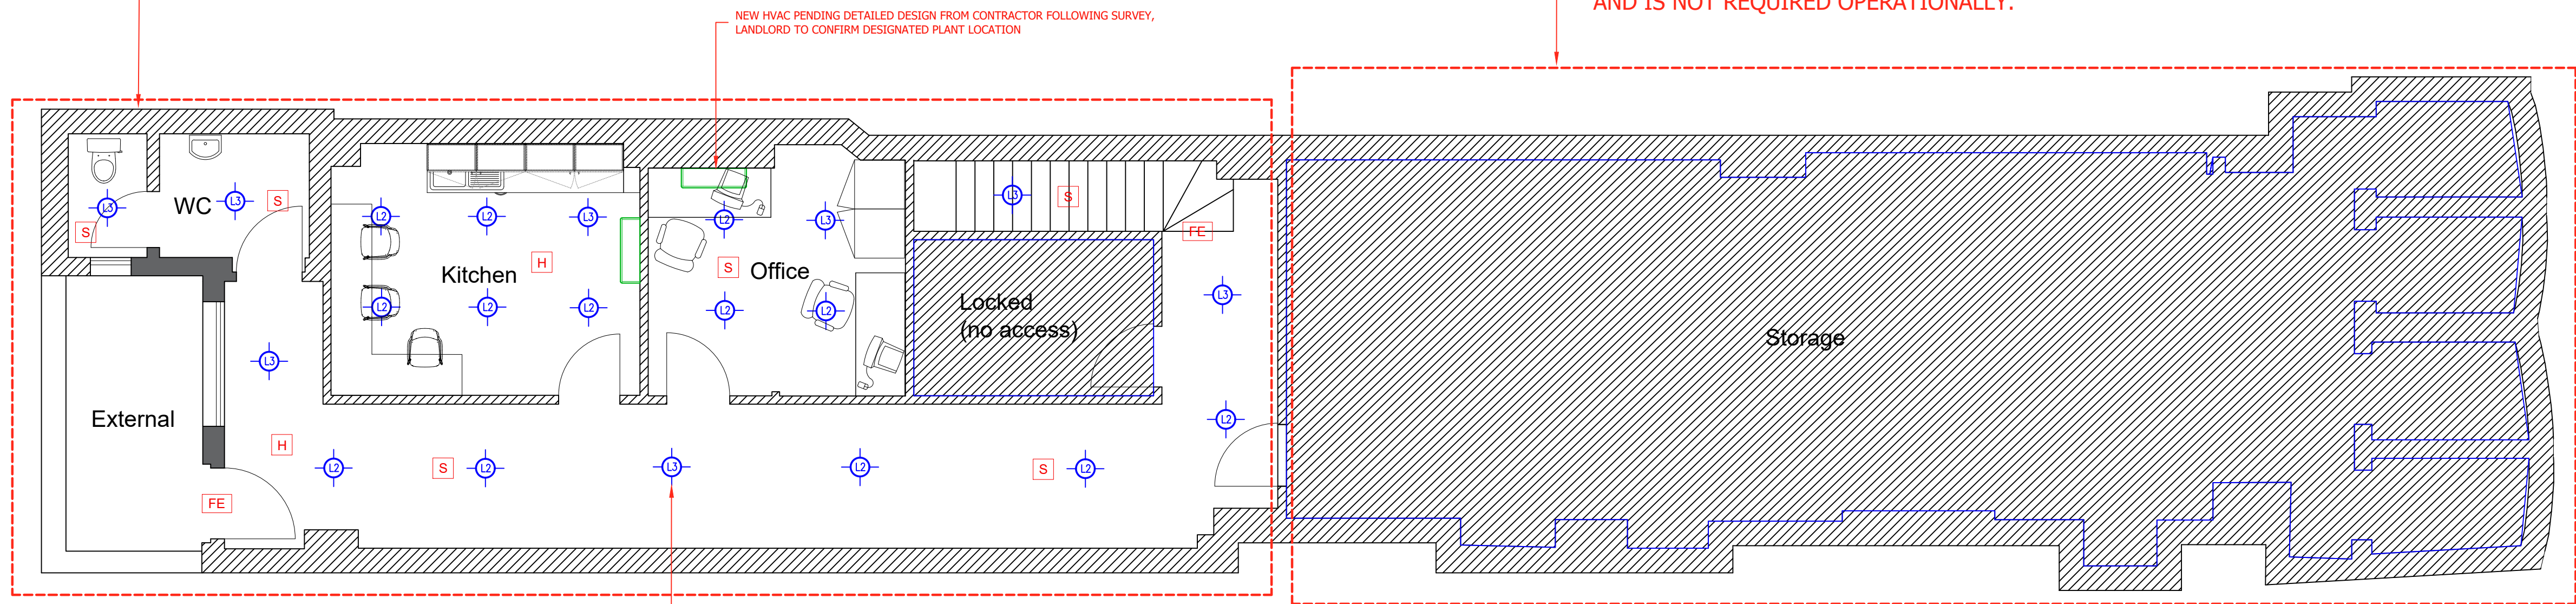

**Lower Ground**

ALL LOWER GROUND LIGHTS MAY NEED TO BE SURFACE MOUNTED \*TO BE CONFIRMED BY CONTRACTOR PENDING SURVEY\*

<p>132A BOROUGH HIGH STREET LONDON SE1 1NP WWW.STAMPDESIGN.CO.UK</p>	TITLE	REFLECTED CEILING PLAN	ISSUE RECORD		(ADD EXTRA NOTES HERE)	<p><b>FOR DESIGN INTENT ONLY.</b></p> <p>BUILDER AND / OR SUB-CONTRACTORS SHALL VERIFY ALL PROJECT DIMENSIONS BEFORE COMMENCING ON-SITE OR OFF-SITE FABRICATIONS FIGURED DIMENSIONS SHALL TAKE PRECEDENCE OVER SCALED DIMENSIONS. THIS DRAWING IS COPYRIGHT AND CANNOT BE REPRODUCED IN WHOLE OR IN PART OR BY ANY MEDIUM WITHOUT THE WRITTEN PERMISSION OF STAMP DESIGN. NO WARRANTY IS OFFERED OR IMPLIED ON THE CONTENT OF THESE DRAWINGS. CLIENT AND CONTRACTOR SHOULD SATISFY THEMSELVES THAT THE DESIGN INTENT AS INDICATED IS SUITABLE IN TERMS OF FUNCTION AND FEASIBILITY. GUIDANCE SHOULD BE SOUGHT FROM THE LANDLORDS RETAINED ARCHITECT, STRUCTURAL ENGINEERS AND PROJECT TEAM AS TO THE FEASIBILITY OF DESIGN INTENT CONTAINED HEREIN. THE LANDLORDS AGENTS WILL BE RESPONSIBLE IN ALL CASES FOR ENSURING ADEQUATE PROVISION OF DESIGN INFORMATION, AND SIGN OFF OF DESIGN INTENT HEREIN. NO STRUCTURAL DESIGN HAS TAKEN PLACE. SHOULD STRUCTURAL DESIGN BE REQUIRED, THIS MUST BE COMMISSIONED AND SIGNED OFF BY AN INDEPENDENT STRUCTURAL ENGINEER IN ALL CASES. NO GUIDANCE OR WARRANTY AS TO THE STRUCTURAL SUITABILITY OF ANY WORK CONTAINED HEREIN IS OFFERED OR IMPLIED. <b>IF IN DOUBT, ASK!</b></p>
	SCALE	1:40 @ A1	A	FIRST ISSUE		
<p>88 SOUTHAMPTON ROW LONDON WC1B 4BB</p>	DRAWN BY	DRAWING NO.				
	LB	STA.SIXT.SOUTHAMPTONROW.RCP00				