

Date	Issue	Revision
02.12.24	Planning	1

Project No. :
161
Drawing No. :
102

Project:
Refurbishment and extension to
Flat A, 37 Chetwynd Road
Description :
EXISTING roof plan

Date : 26-02-24
Scale
1 : 50 @ A3

Client:
Julie Blum
Flat A, 37 Chetwynd Road
London,
NW5 1BX



Date	Issue	Revision
02.12.24	Planning	

Project No. :
161
Drawing No. :
103

Project:
Refurbishment and extension to
Flat A, 37 Chetwynd Road
Description :
EXISTING Rear Elevation

Date : 26-02-24
Scale
1 : 50 @ A3

Client:
Julie Blum
Flat A, 37 Chetwynd Road
London,
NW5 1BX



SECTION 01




Date	Issue	Revision
02.12.24	Planning	

Project No. :
161
Drawing No. :
104


Project:
Refurbishment and extension to
Flat A, 37 Chetwynd Road
Description :
EXISTING Section

Date : 26-02-24
Scale
1 : 50 @ A3

Client:
Julie Blum
Flat A, 37 Chetwynd Road
London,
NW5 1BX

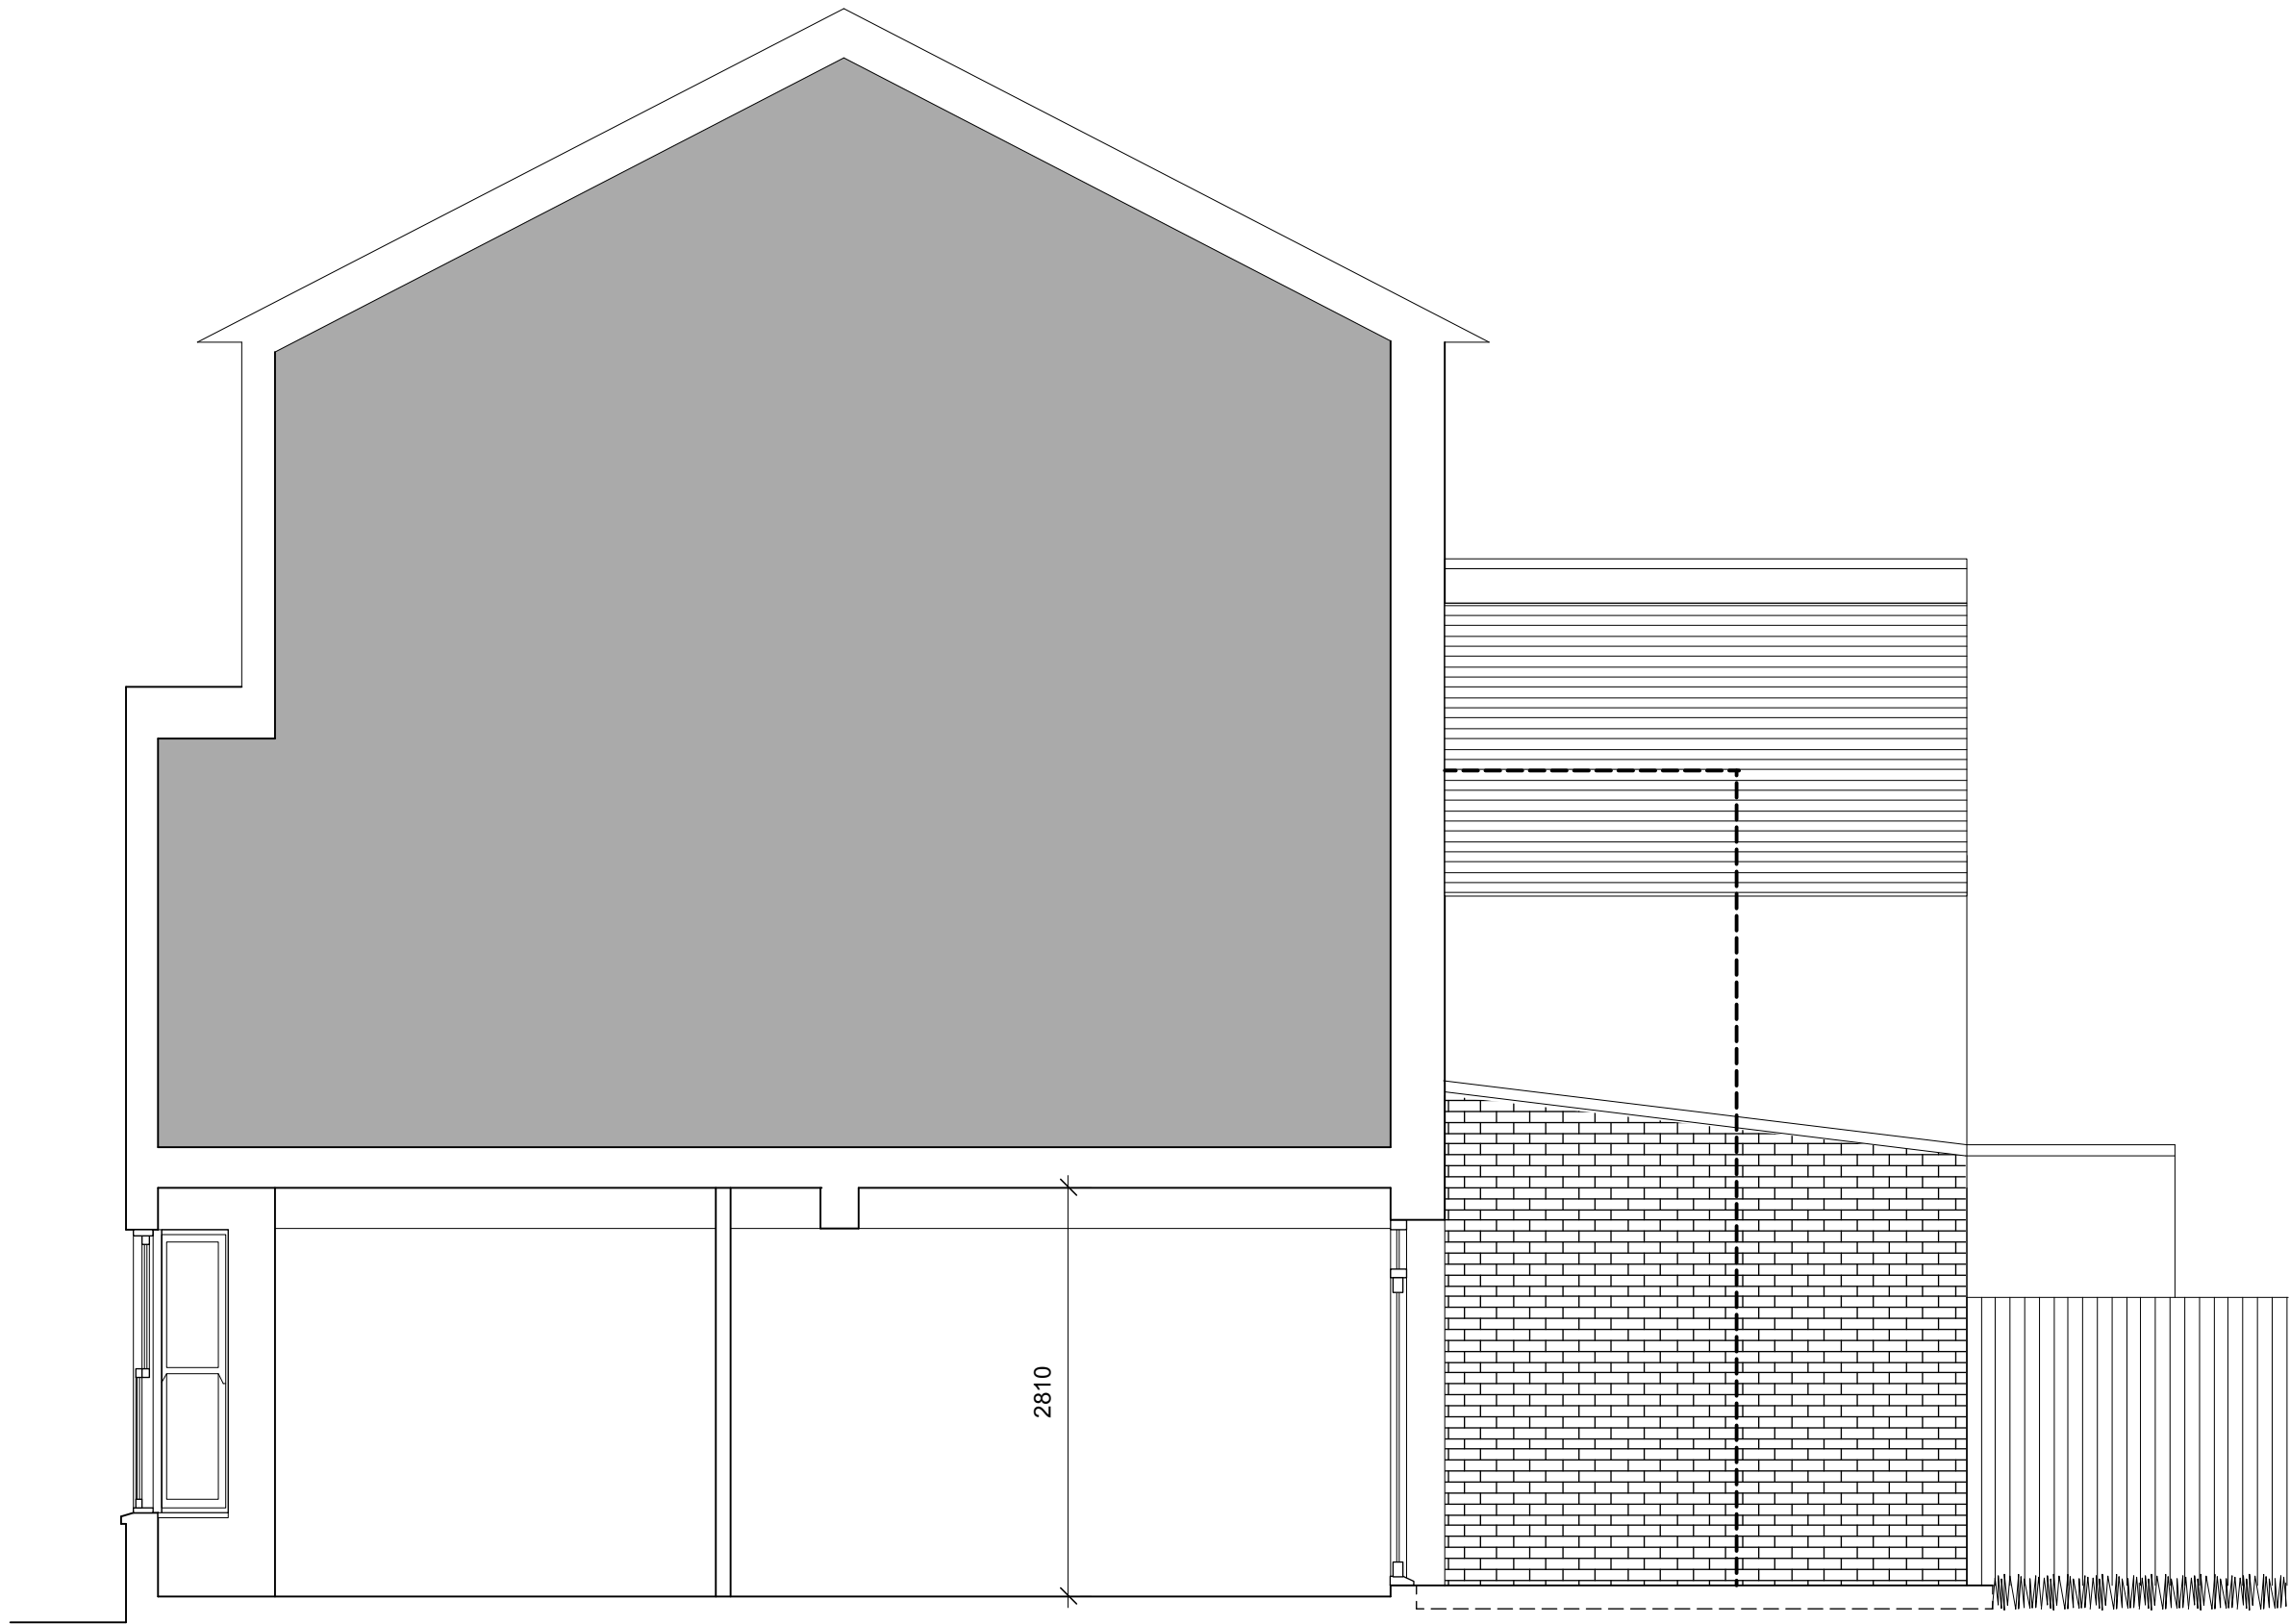

SECTION 02

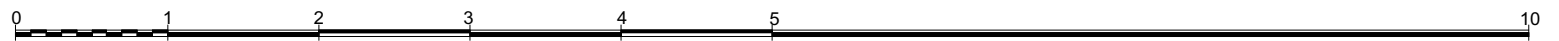

Date	Issue	Revision
02.12.24	Planning	

Project No. : 161
Drawing No. : 105

Project: Refurbishment and extension to Flat A, 37 Chetwynd Road
Description : EXISTING Section

Date : 26-02-24
Scale 1 : 50 @ A3

Client: Julie Blum Flat A, 37 Chetwynd Road London, NW5 1BX
--