



GENERAL NOTES:

Do not scale from this drawing. Use figured dimensions only. Figured dimensions are in millimeters.

All specified products and materials to be fitted and installed according to manufacturers specifications and instructions.

All building works to be carried out in accordance with current Building Regulations, British Standards and relevant codes of practice.

Drawing to be read in conjunction with structural engineers, mechanical, electrical (and other designers) specification and drawings.

Refer to structural engineers drawings and specifications for details of below floor level drainage / service penetrations. Setting out of structure to Architects drawings and details.

CHECK ALL DIMENSIONS ON SITE

PLANNING

REV:	Comment:	Date:
------	----------	-------

LEWIS • STROUD  
ARCHITECTS

© 2024 Lewis Stroud Architects Ltd. [www.lewisstroud.com](http://www.lewisstroud.com)

Paper - A3 Scale 1:200

Notes: This drawing is the copyright of Lewis Stroud Architects limited. Figured dimensions to be taken in preference to those scaled. All dimensions to be checked on site and taken in preference to those shown. The drawings are indicative only and subject to change following a detailed survey. Not to be reproduced, retained or disclosed to any unauthorised person either wholly or in part without written permission. The scheme is subject to change following input from relevant consultants during the design process.


Drawing Title:		
<b>Existing Site Plan</b>		

Project: 47 Shirlock Road, London, NW3 2HR

Drawing Number:

Project No:	RIBA Stage:	Series:	Extension:	Drawing No:	Revision:
1906	3	A	0	098	00

Status:	DO NOT SCALE FROM THIS DRAWING. VERIFY ALL DIMENSIONS FROM SITE.	DEC 2024
PLANNING ONLY		

 

GENERAL NOTES:

Do not scale from this drawing. Use figured dimensions only. Figured dimensions are in millimeters.

All specified products and materials to be fitted and installed according to manufacturers specifications and instructions.

All building works to be carried out in accordance with current Building Regulations, British Standards and relevant codes of practice.

Drawing to be read in conjunction with structural engineers, mechanical, electrical (and other designers) specification and drawings.

Refer to structural engineers drawings and specifications for details of below floor level drainage / service penetrations. Setting out of structure to Architects drawings and details.

CHECK ALL DIMENSIONS ON SITE

PLANNING

REV:	Comment:	Date:
------	----------	-------

LEWIS • STROUD  
ARCHITECTS

© 2024 Lewis Stroud Architects Ltd.

www.lewisstroud.com

Paper - A3

Scale 1:100

Notes: This drawing is the copyright of Lewis Stroud Architects limited. Figured dimensions to be taken in preference to those scaled. All dimensions to be checked on site and taken in preference to those shown. The drawings are indicative only and subject to change following a detailed survey. Not to be reproduced, retained or disclosed to any unauthorised person either wholly or in part without written permission. The scheme is subject to change following input from relevant consultants during the design process.


Drawing Title: <b>Existing Cellar Floor Plan</b>	
-----------------------------------------------------	--

Project: 47 Shirlock Road, London, NW3 2HR

Drawing Number:

Project No: 1906	RIBA Stage: 3	Series: A	Extension: 0	Drawing No: 99	Revision: 00
---------------------	------------------	--------------	-----------------	-------------------	-----------------

Status: PLANNING ONLY	DO NOT SCALE FROM THIS DRAWING. VERIFY ALL DIMENSIONS FROM SITE.	DEC 2024
--------------------------	------------------------------------------------------------------	-------------

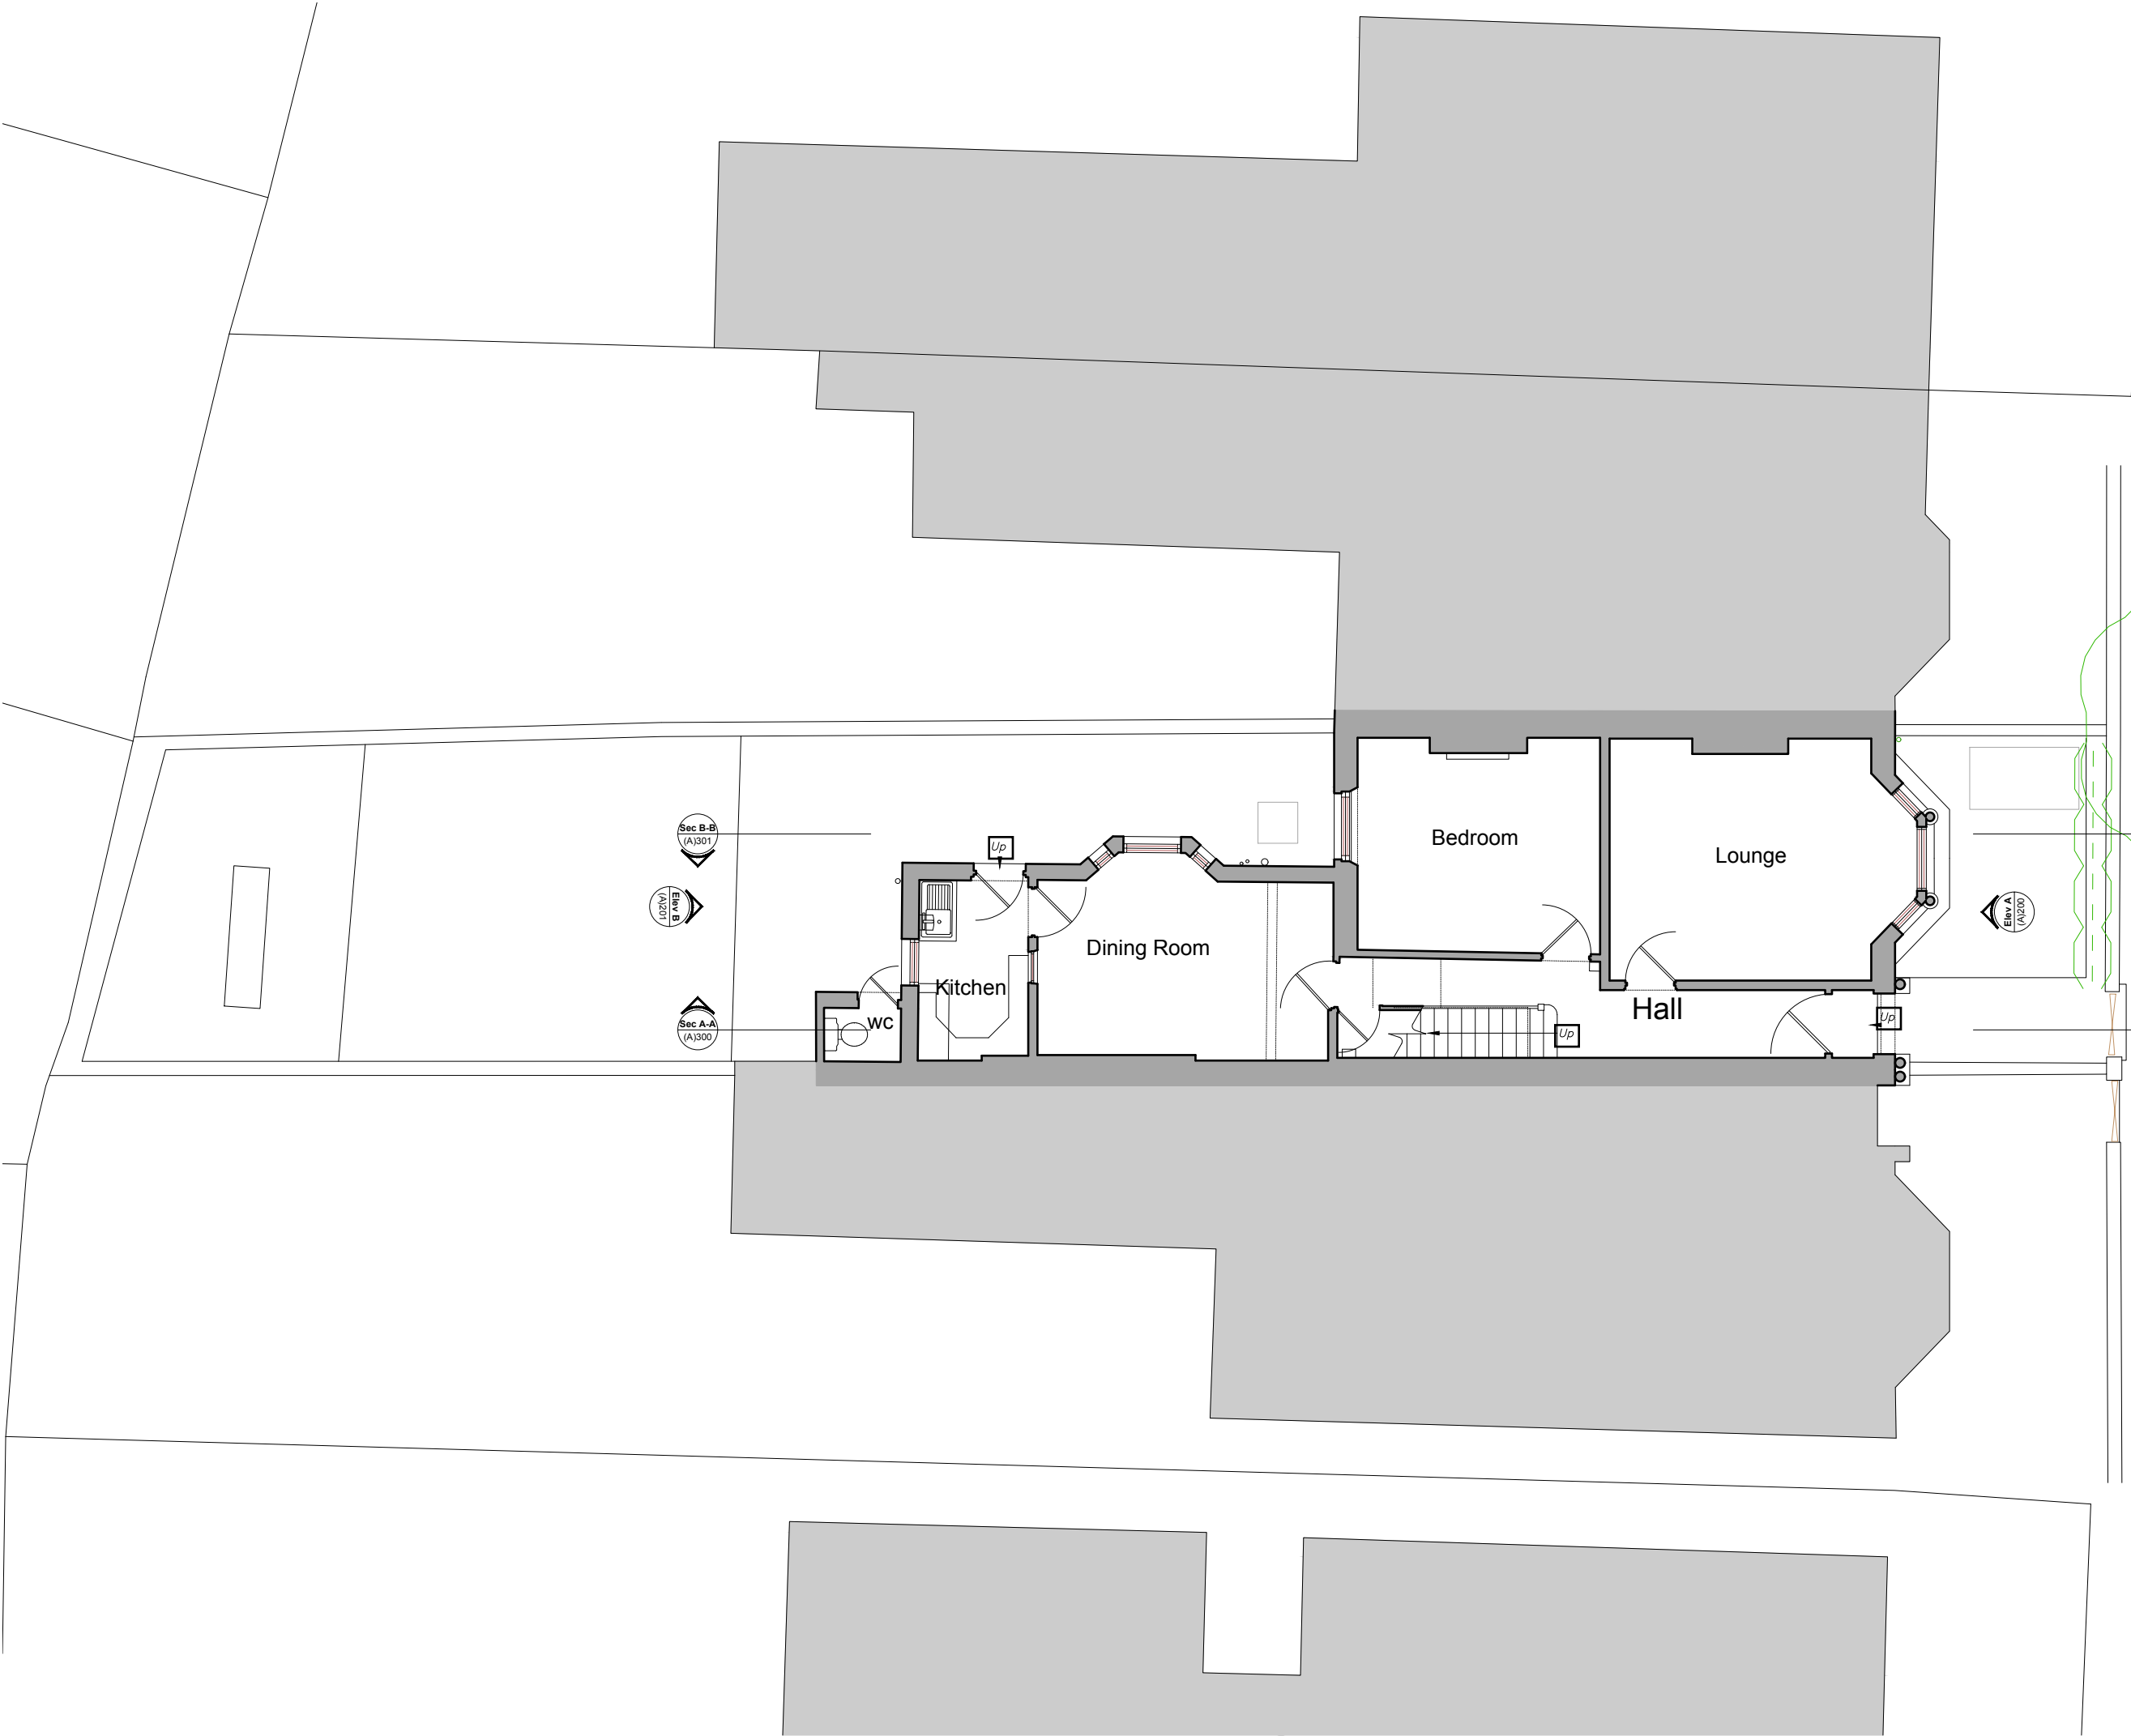

GENERAL NOTES:

Do not scale from this drawing. Use figured dimensions only. Figured dimensions are in millimeters.

All specified products and materials to be fitted and installed according to manufacturers specifications and instructions.

All building works to be carried out in accordance with current Building Regulations, British Standards and relevant codes of practice.

Drawing to be read in conjunction with structural engineers, mechanical, electrical (and other designers) specification and drawings.

Refer to structural engineers drawings and specifications for details of below floor level drainage / service penetrations. Setting out of structure to Architects drawings and details.

CHECK ALL DIMENSIONS ON SITE

PLANNING

REV:	Comment:	Date:
------	----------	-------

**LEWIS • STROUD**  
ARCHITECTS

© 2024 Lewis Stroud Architects Ltd. [www.lewisstroud.com](http://www.lewisstroud.com)

Paper - A3 Scale 1:100

Notes: This drawing is the copyright of Lewis Stroud Architects limited. Figured dimensions to be taken in preference to those scaled. All dimensions to be checked on site and taken in preference to those shown. The drawings are indicative only and subject to change following a detailed survey. Not to be reproduced, retained or disclosed to any unauthorised person either wholly or in part without written permission. The scheme is subject to change following input from relevant consultants during the design process.


Drawing Title:		
<b>Existing Ground Floor Plan</b>		

Project: 47 Shirlock Road, London, NW3 2HR

Drawing Number:

Project No:	RIBA Stage:	Series:	Extension:	Drawing No:	Revision:
1906	3	A	0	100	00

Status:	DO NOT SCALE FROM THIS DRAWING. VERIFY ALL DIMENSIONS FROM SITE.	DEC 2024
PLANNING ONLY		

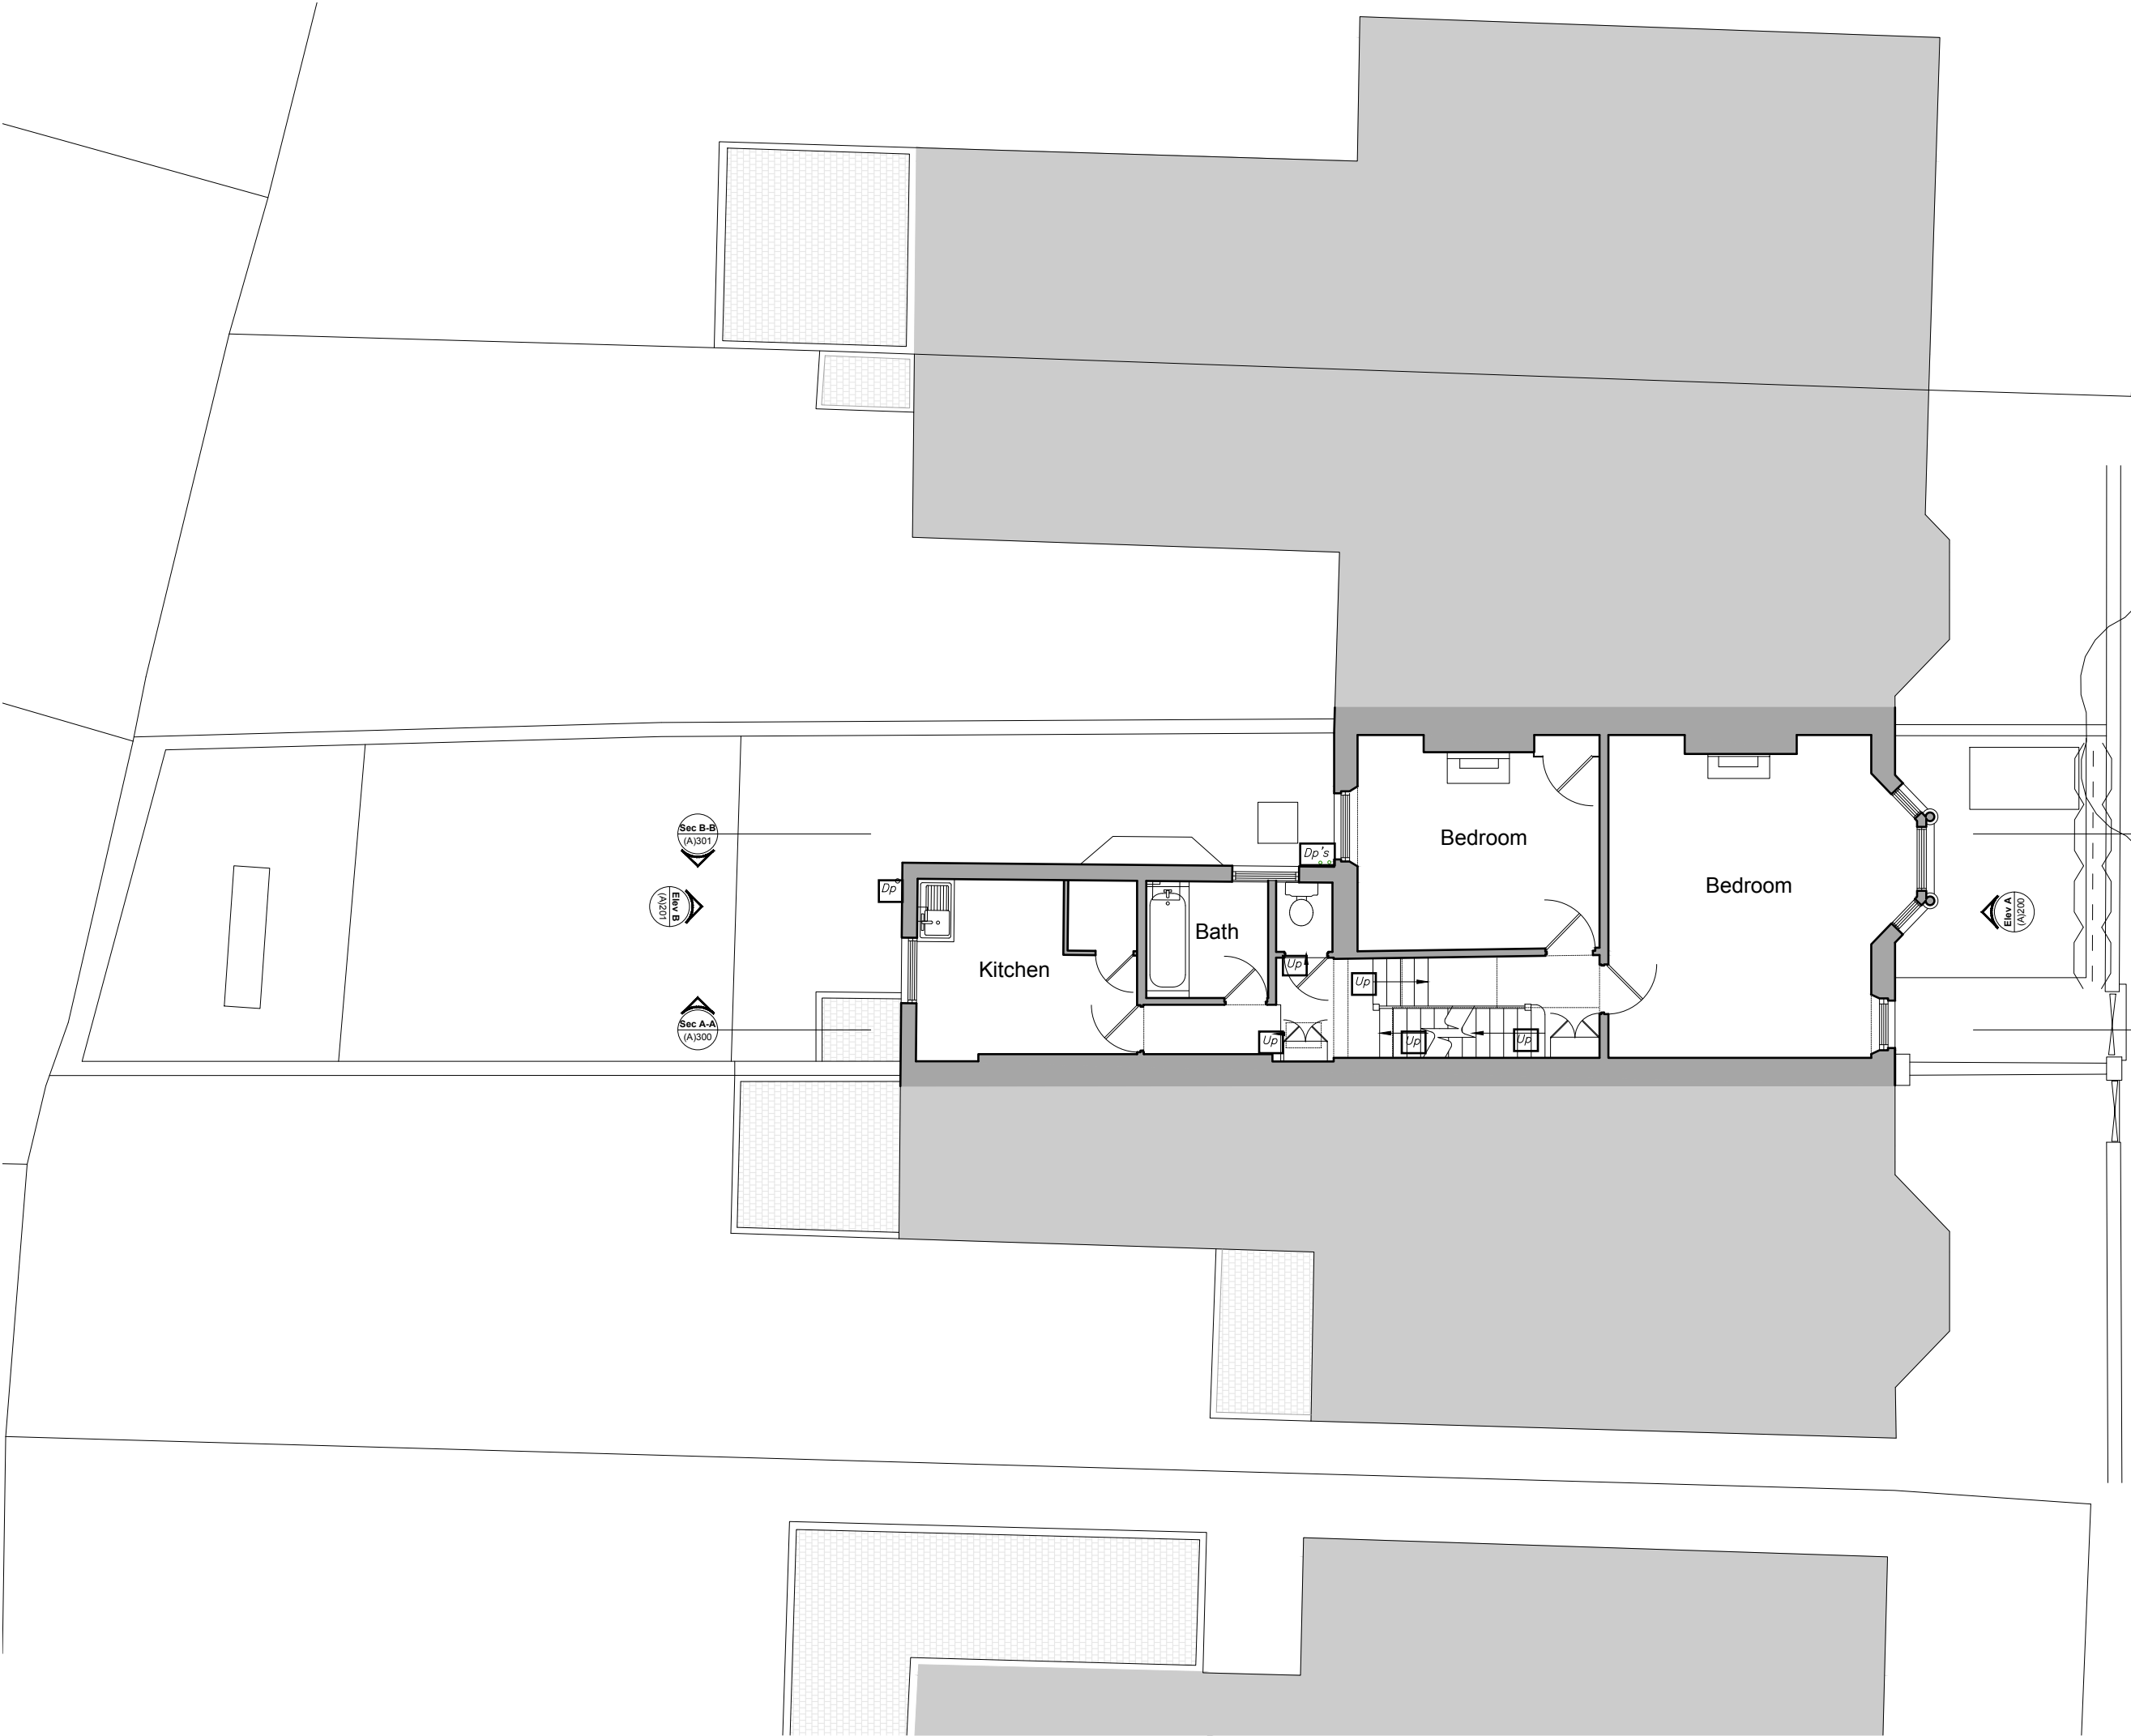

GENERAL NOTES:

Do not scale from this drawing. Use figured dimensions only. Figured dimensions are in millimeters.

All specified products and materials to be fitted and installed according to manufacturers specifications and instructions.

All building works to be carried out in accordance with current Building Regulations, British Standards and relevant codes of practice.

Drawing to be read in conjunction with structural engineers, mechanical, electrical (and other designers) specification and drawings.

Refer to structural engineers drawings and specifications for details of below floor level drainage / service penetrations. Setting out of structure to Architects drawings and details.

CHECK ALL DIMENSIONS ON SITE

PLANNING

REV:

Comment:

Date:

ILS

LEWIS • STROUD  
ARCHITECTS

© 2024 Lewis Stroud Architects Ltd.

www.lewisstroud.com

Paper - A3

Scale 1:100

0

1

2

3

5m

Notes: This drawing is the copyright of Lewis Stroud Architects limited. Figured dimensions to be taken in preference to those scaled. All dimensions to be checked on site and taken in preference to those shown. The drawings are indicative only and subject to change following a detailed survey. Not to be reproduced, retained or disclosed to any unauthorised person either wholly or in part without written permission. The scheme is subject to change following input from relevant consultants during the design process.

Drawing Title:

**Existing First Floor Plan**

Project:

47 Shirlock Road, London, NW3 2HR

Drawing Number:

Project No:

RIBA Stage:

Series:

Extension:

Drawing No:

Revision:

1906

3

A

0

101


00

Status:

DO NOT SCALE FROM THIS DRAWING. VERIFY ALL DIMENSIONS FROM SITE.

DEC 2024

PLANNING ONLY

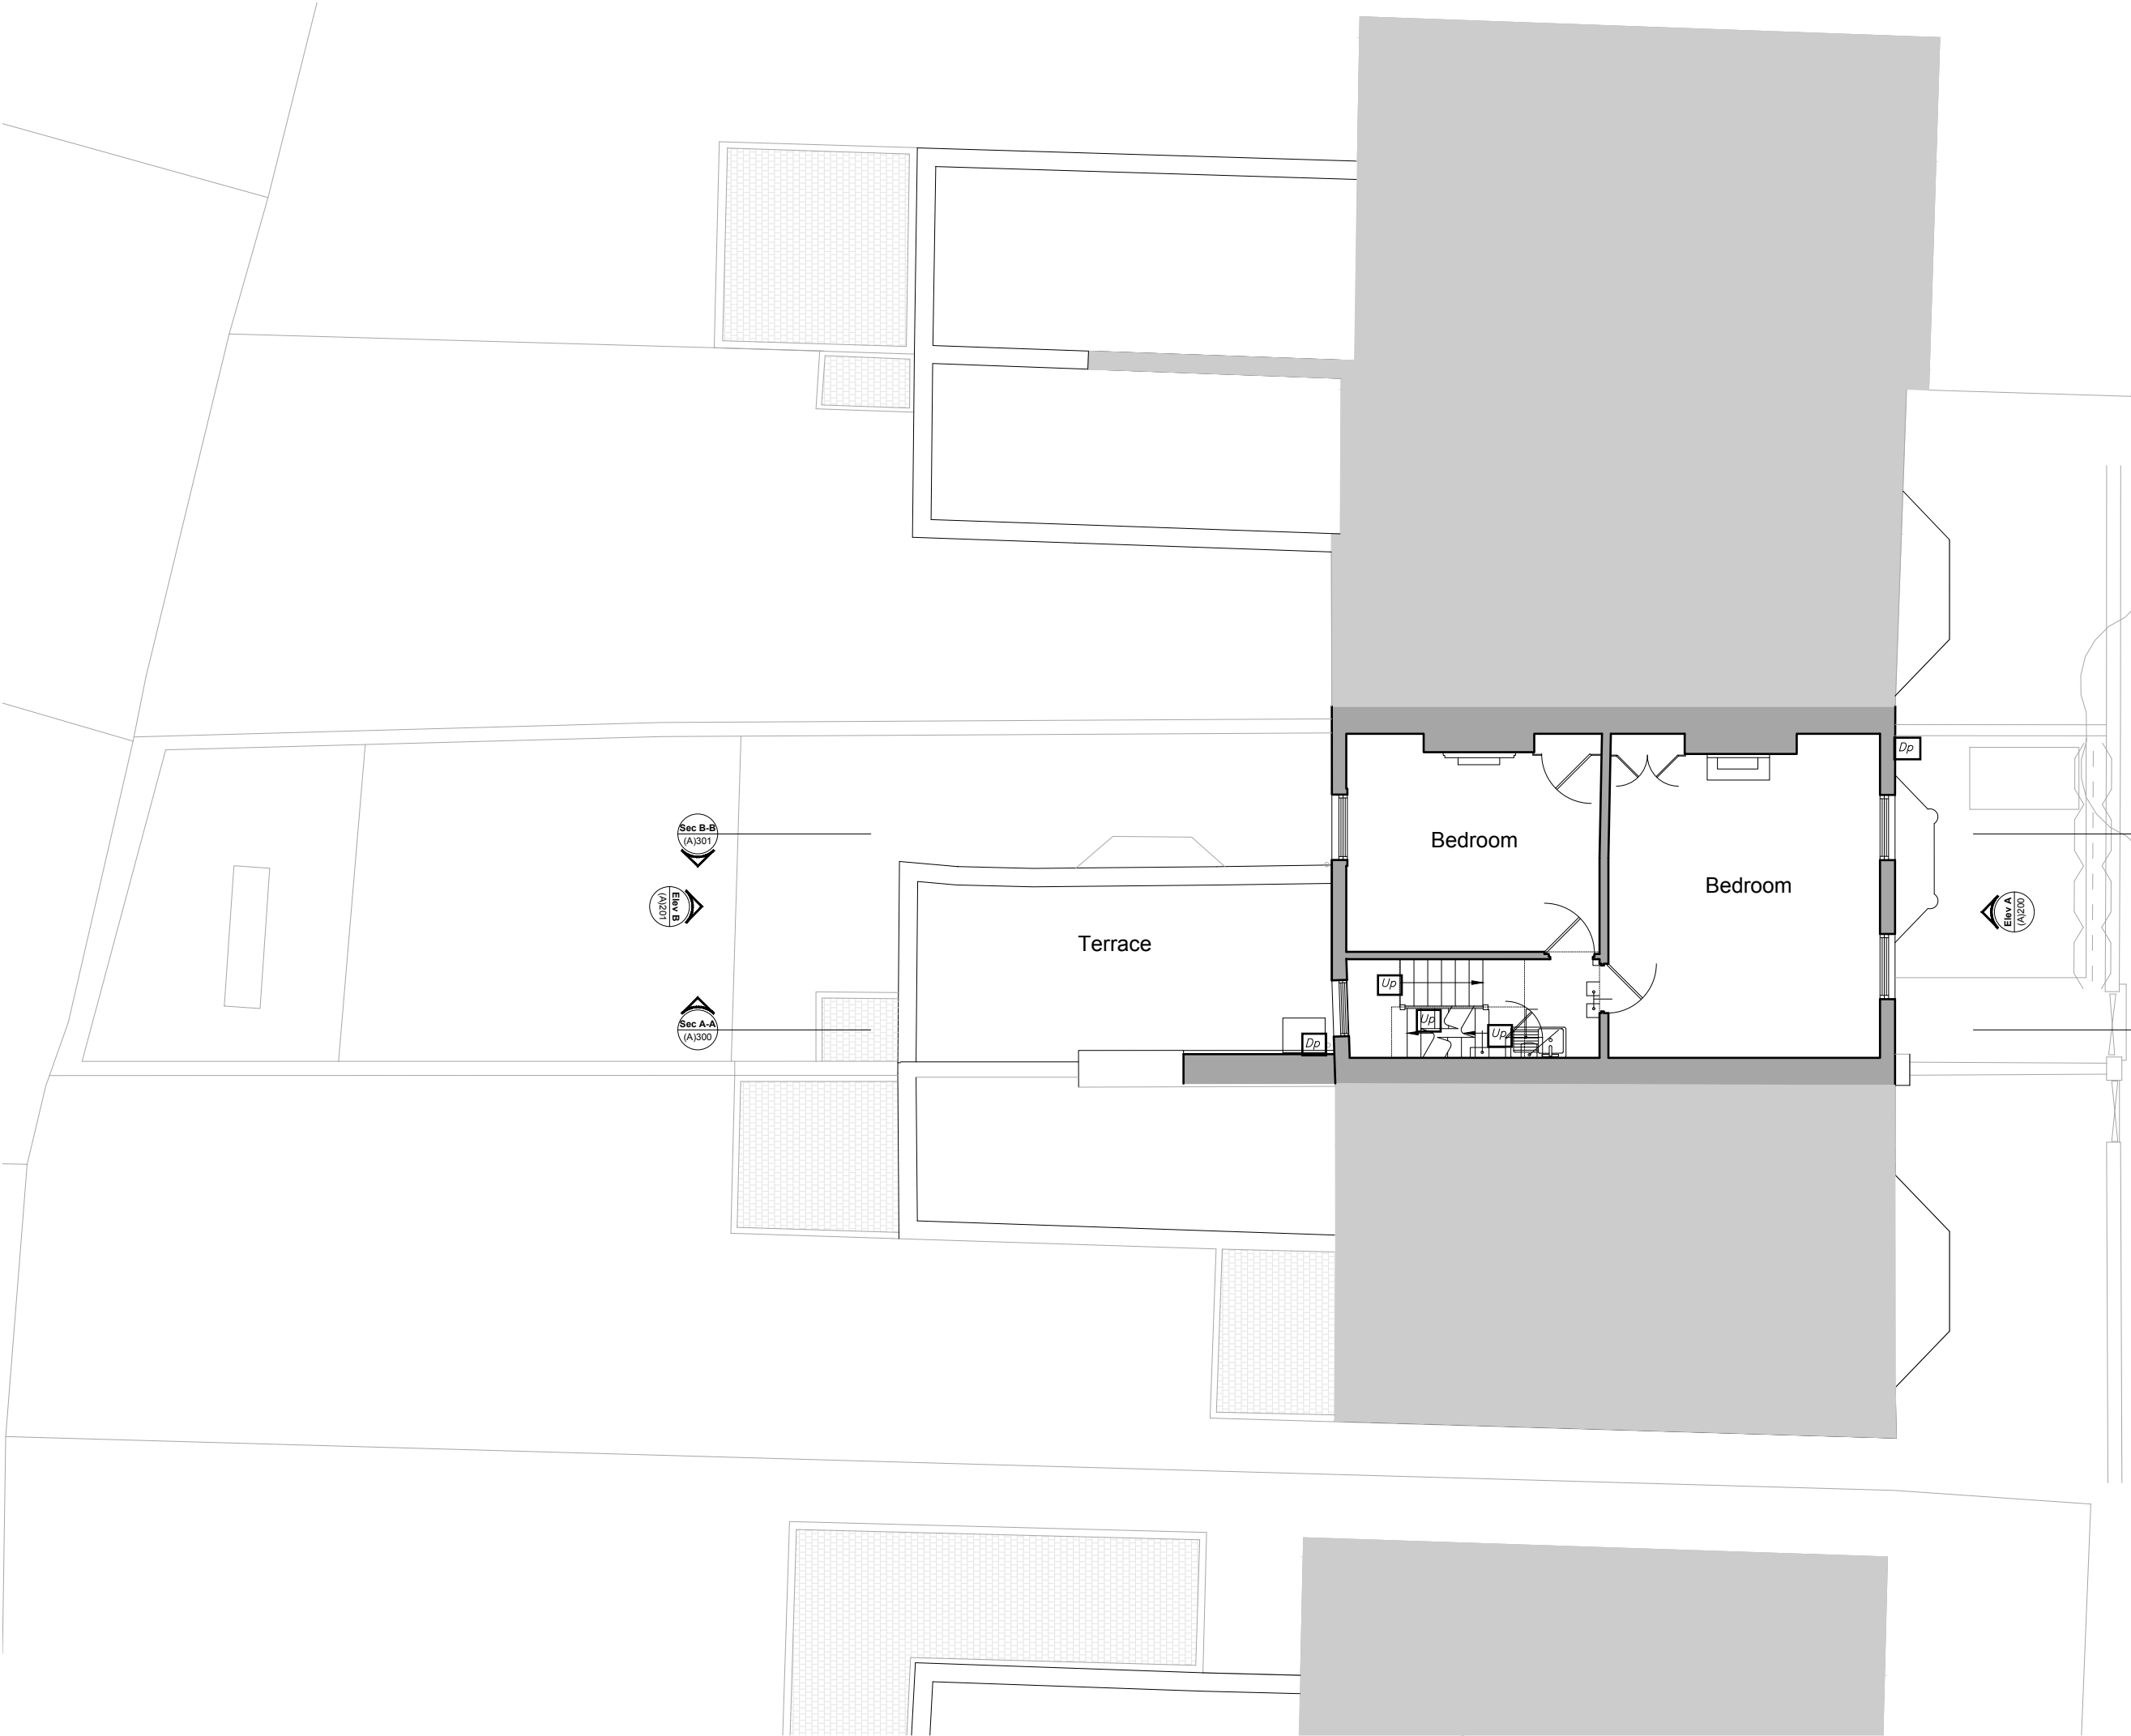

GENERAL NOTES:

Do not scale from this drawing. Use figured dimensions only. Figured dimensions are in millimeters.

All specified products and materials to be fitted and installed according to manufacturers specifications and instructions.

All building works to be carried out in accordance with current Building Regulations, British Standards and relevant codes of practice.


Drawing to be read in conjunction with structural engineers, mechanical, electrical (and other designers) specification and drawings.

Refer to structural engineers drawings and specifications for details of below floor level drainage / service penetrations. Setting out of structure to Architects drawings and details.

CHECK ALL DIMENSIONS ON SITE

PLANNING


REV: Comment: Date:



LEWIS • STROUD  
ARCHITECTS

© 2024 Lewis Stroud Architects Ltd. www.lewisstroud.com

Paper - A3 Scale 1:100

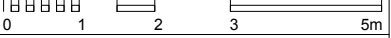

0 1 2 3 5m

Notes: This drawing is the copyright of Lewis Stroud Architects limited. Figured dimensions to be taken in preference to those scaled. All dimensions to be checked on site and taken in preference to those shown. The drawings are indicative only and subject to change following a detailed survey. Not to be reproduced, retained or disclosed to any unauthorised person either wholly or in part without written permission. The scheme is subject to change following input from relevant consultants during the design process.


Drawing Title:  
**Existing Second Floor Plan**

Project: 47 Sherlock Road, London, NW3 2HR

Drawing Number:

Project No:	RIBA Stage:	Series:	Extension:	Drawing No:	Revision:
1906	3	A	0	102	00

Status: PLANNING ONLY	DO NOT SCALE FROM THIS DRAWING. VERIFY ALL DIMENSIONS FROM SITE.	DEC 2024
--------------------------	------------------------------------------------------------------	-------------

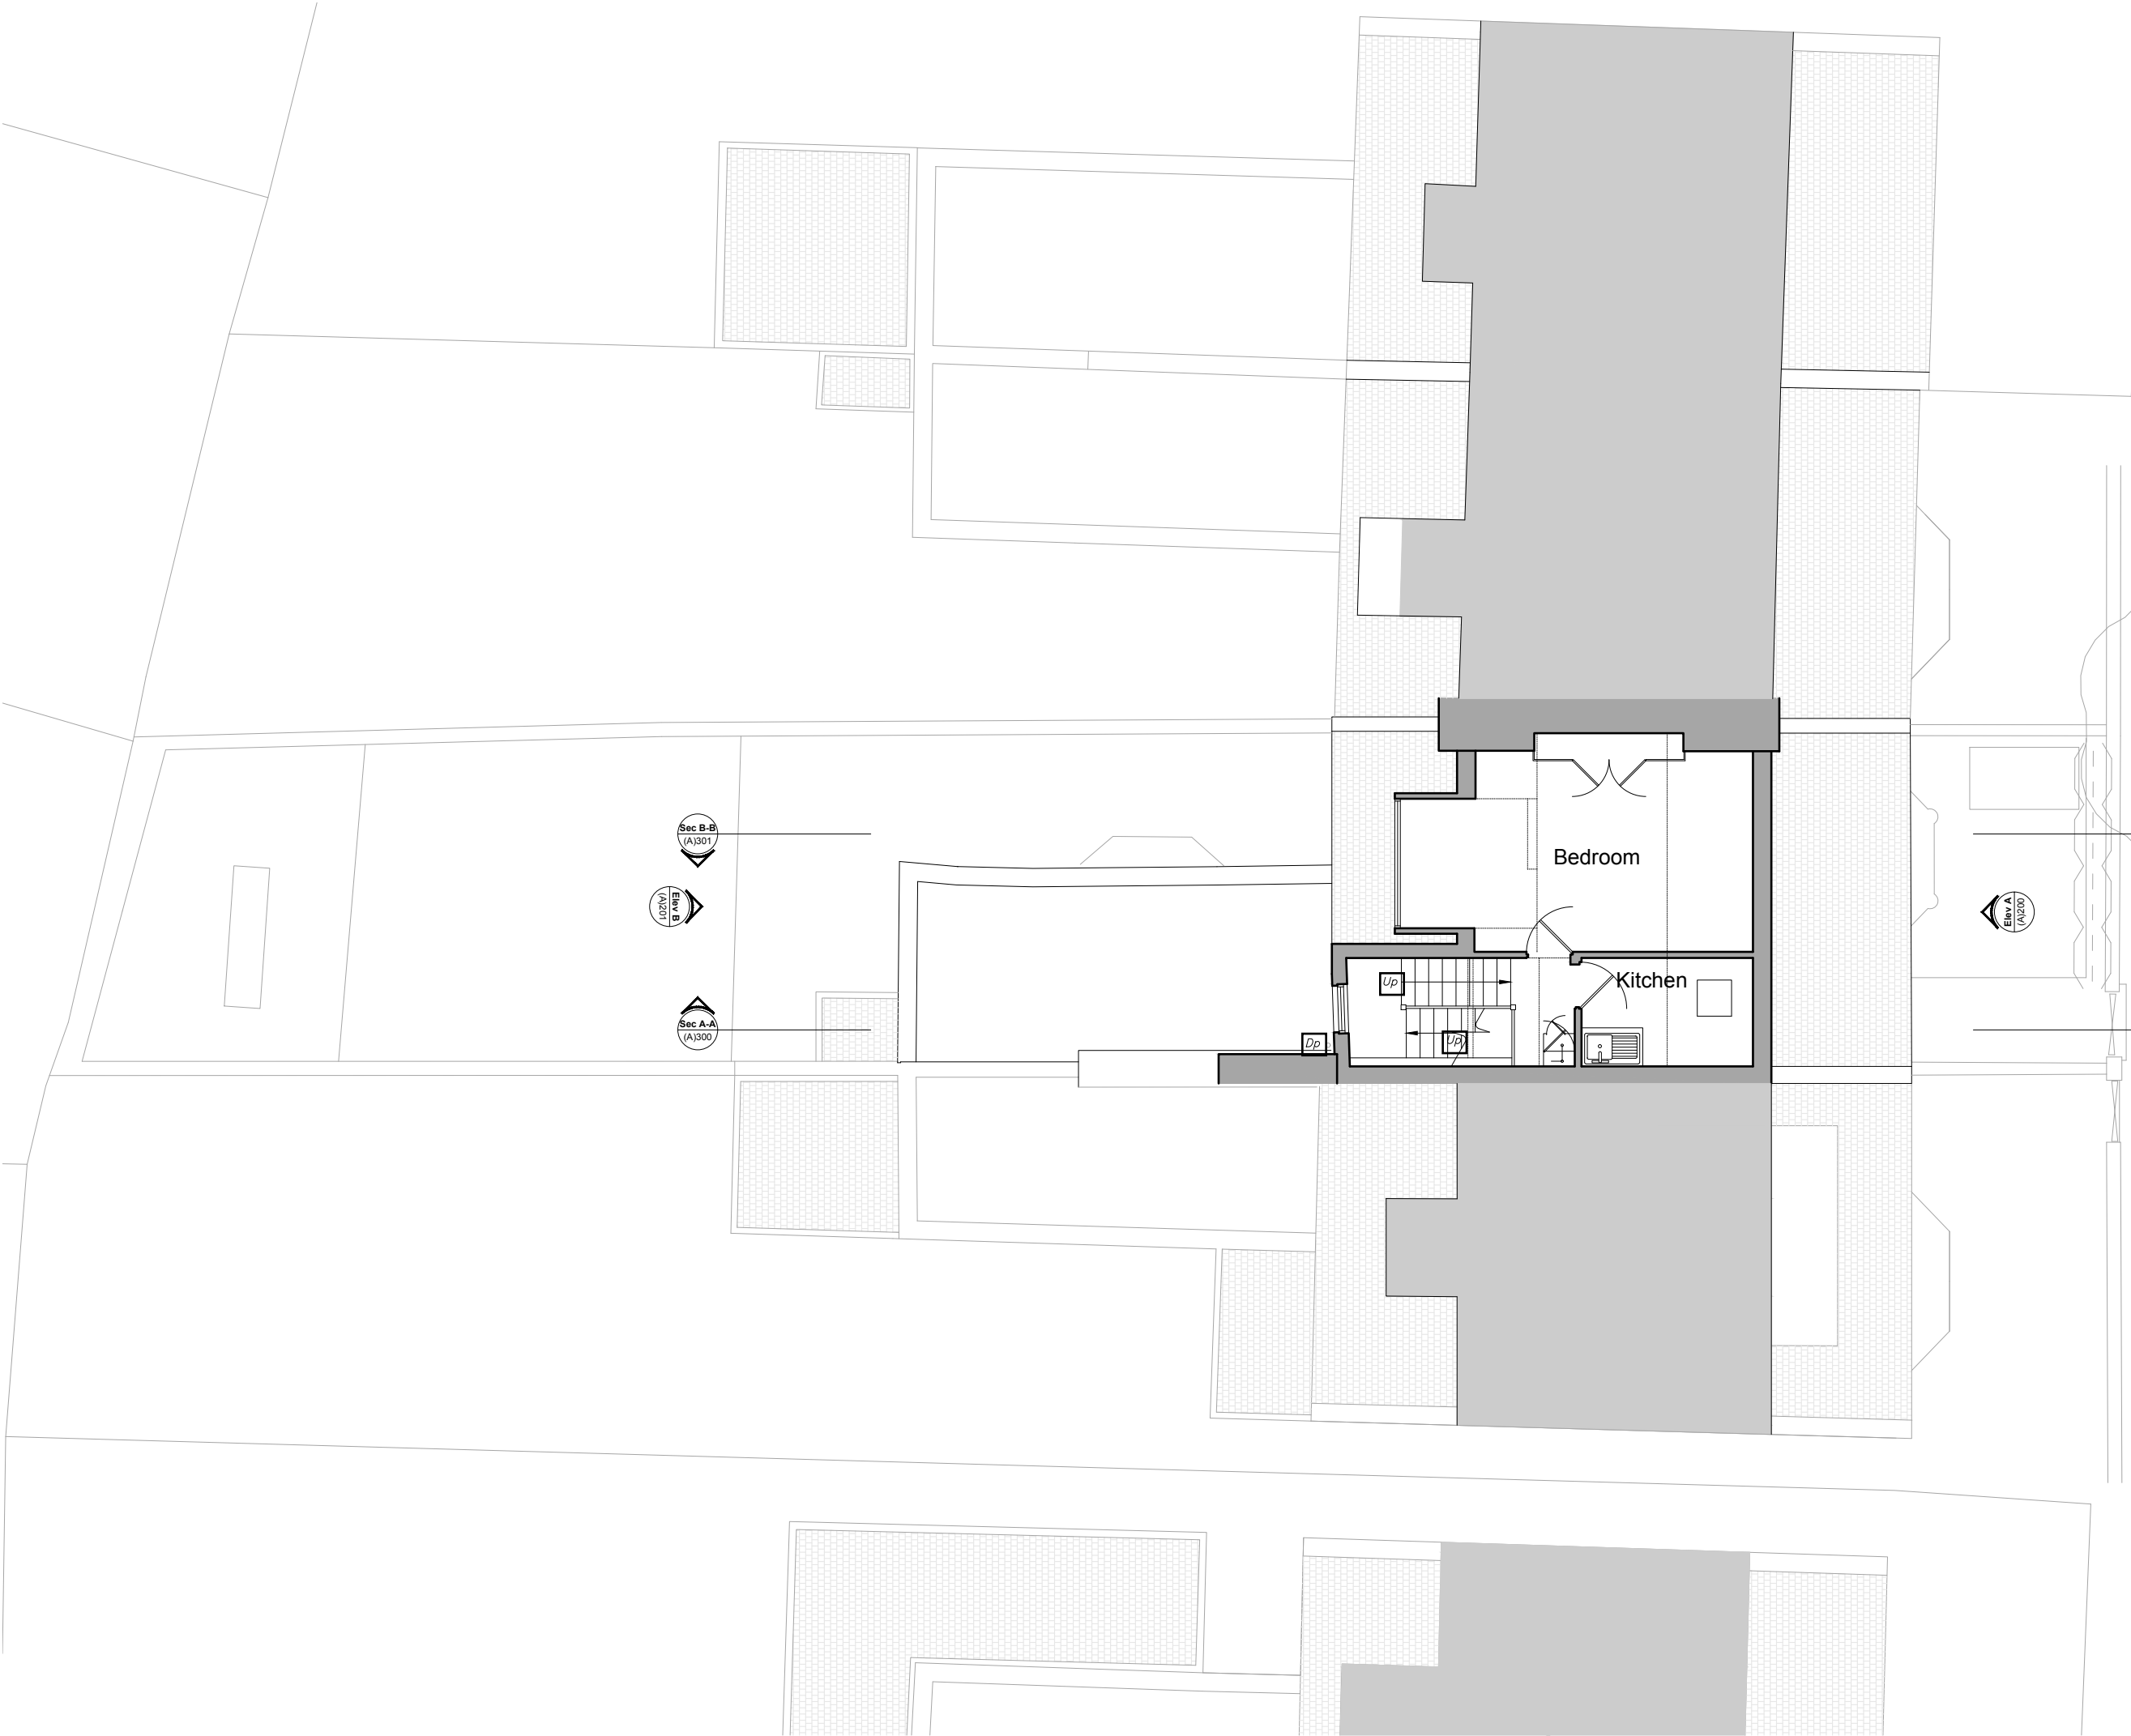

GENERAL NOTES:

Do not scale from this drawing. Use figured dimensions only. Figured dimensions are in millimeters.

All specified products and materials to be fitted and installed according to manufacturers specifications and instructions.

All building works to be carried out in accordance with current Building Regulations, British Standards and relevant codes of practice.

Drawing to be read in conjunction with structural engineers, mechanical, electrical (and other designers) specification and drawings.

Refer to structural engineers drawings and specifications for details of below floor level drainage / service penetrations. Setting out of structure to Architects drawings and details.

CHECK ALL DIMENSIONS ON SITE

PLANNING

REV:	Comment:	Date:
------	----------	-------

**LEWIS • STROUD**  
ARCHITECTS

© 2024 Lewis Stroud Architects Ltd. [www.lewisstroud.com](http://www.lewisstroud.com)

Paper - A3 Scale 1:100

Notes: This drawing is the copyright of Lewis Stroud Architects limited. Figured dimensions to be taken in preference to those scaled. All dimensions to be checked on site and taken in preference to those shown. The drawings are indicative only and subject to change following a detailed survey. Not to be reproduced, retained or disclosed to any unauthorised person either wholly or in part without written permission. The scheme is subject to change following input from relevant consultants during the design process.

Drawing Title:		
<b>Existing Third Floor Plan</b>		


Project: 47 Sherlock Road, London, NW3 2HR

Drawing Number:

Project No:	RIBA Stage:	Series:	Extension:	Drawing No:	Revision:
1906	3	A	0	103	00

Status:	DO NOT SCALE FROM THIS DRAWING. VERIFY ALL DIMENSIONS FROM SITE.	DEC 2024
PLANNING ONLY		



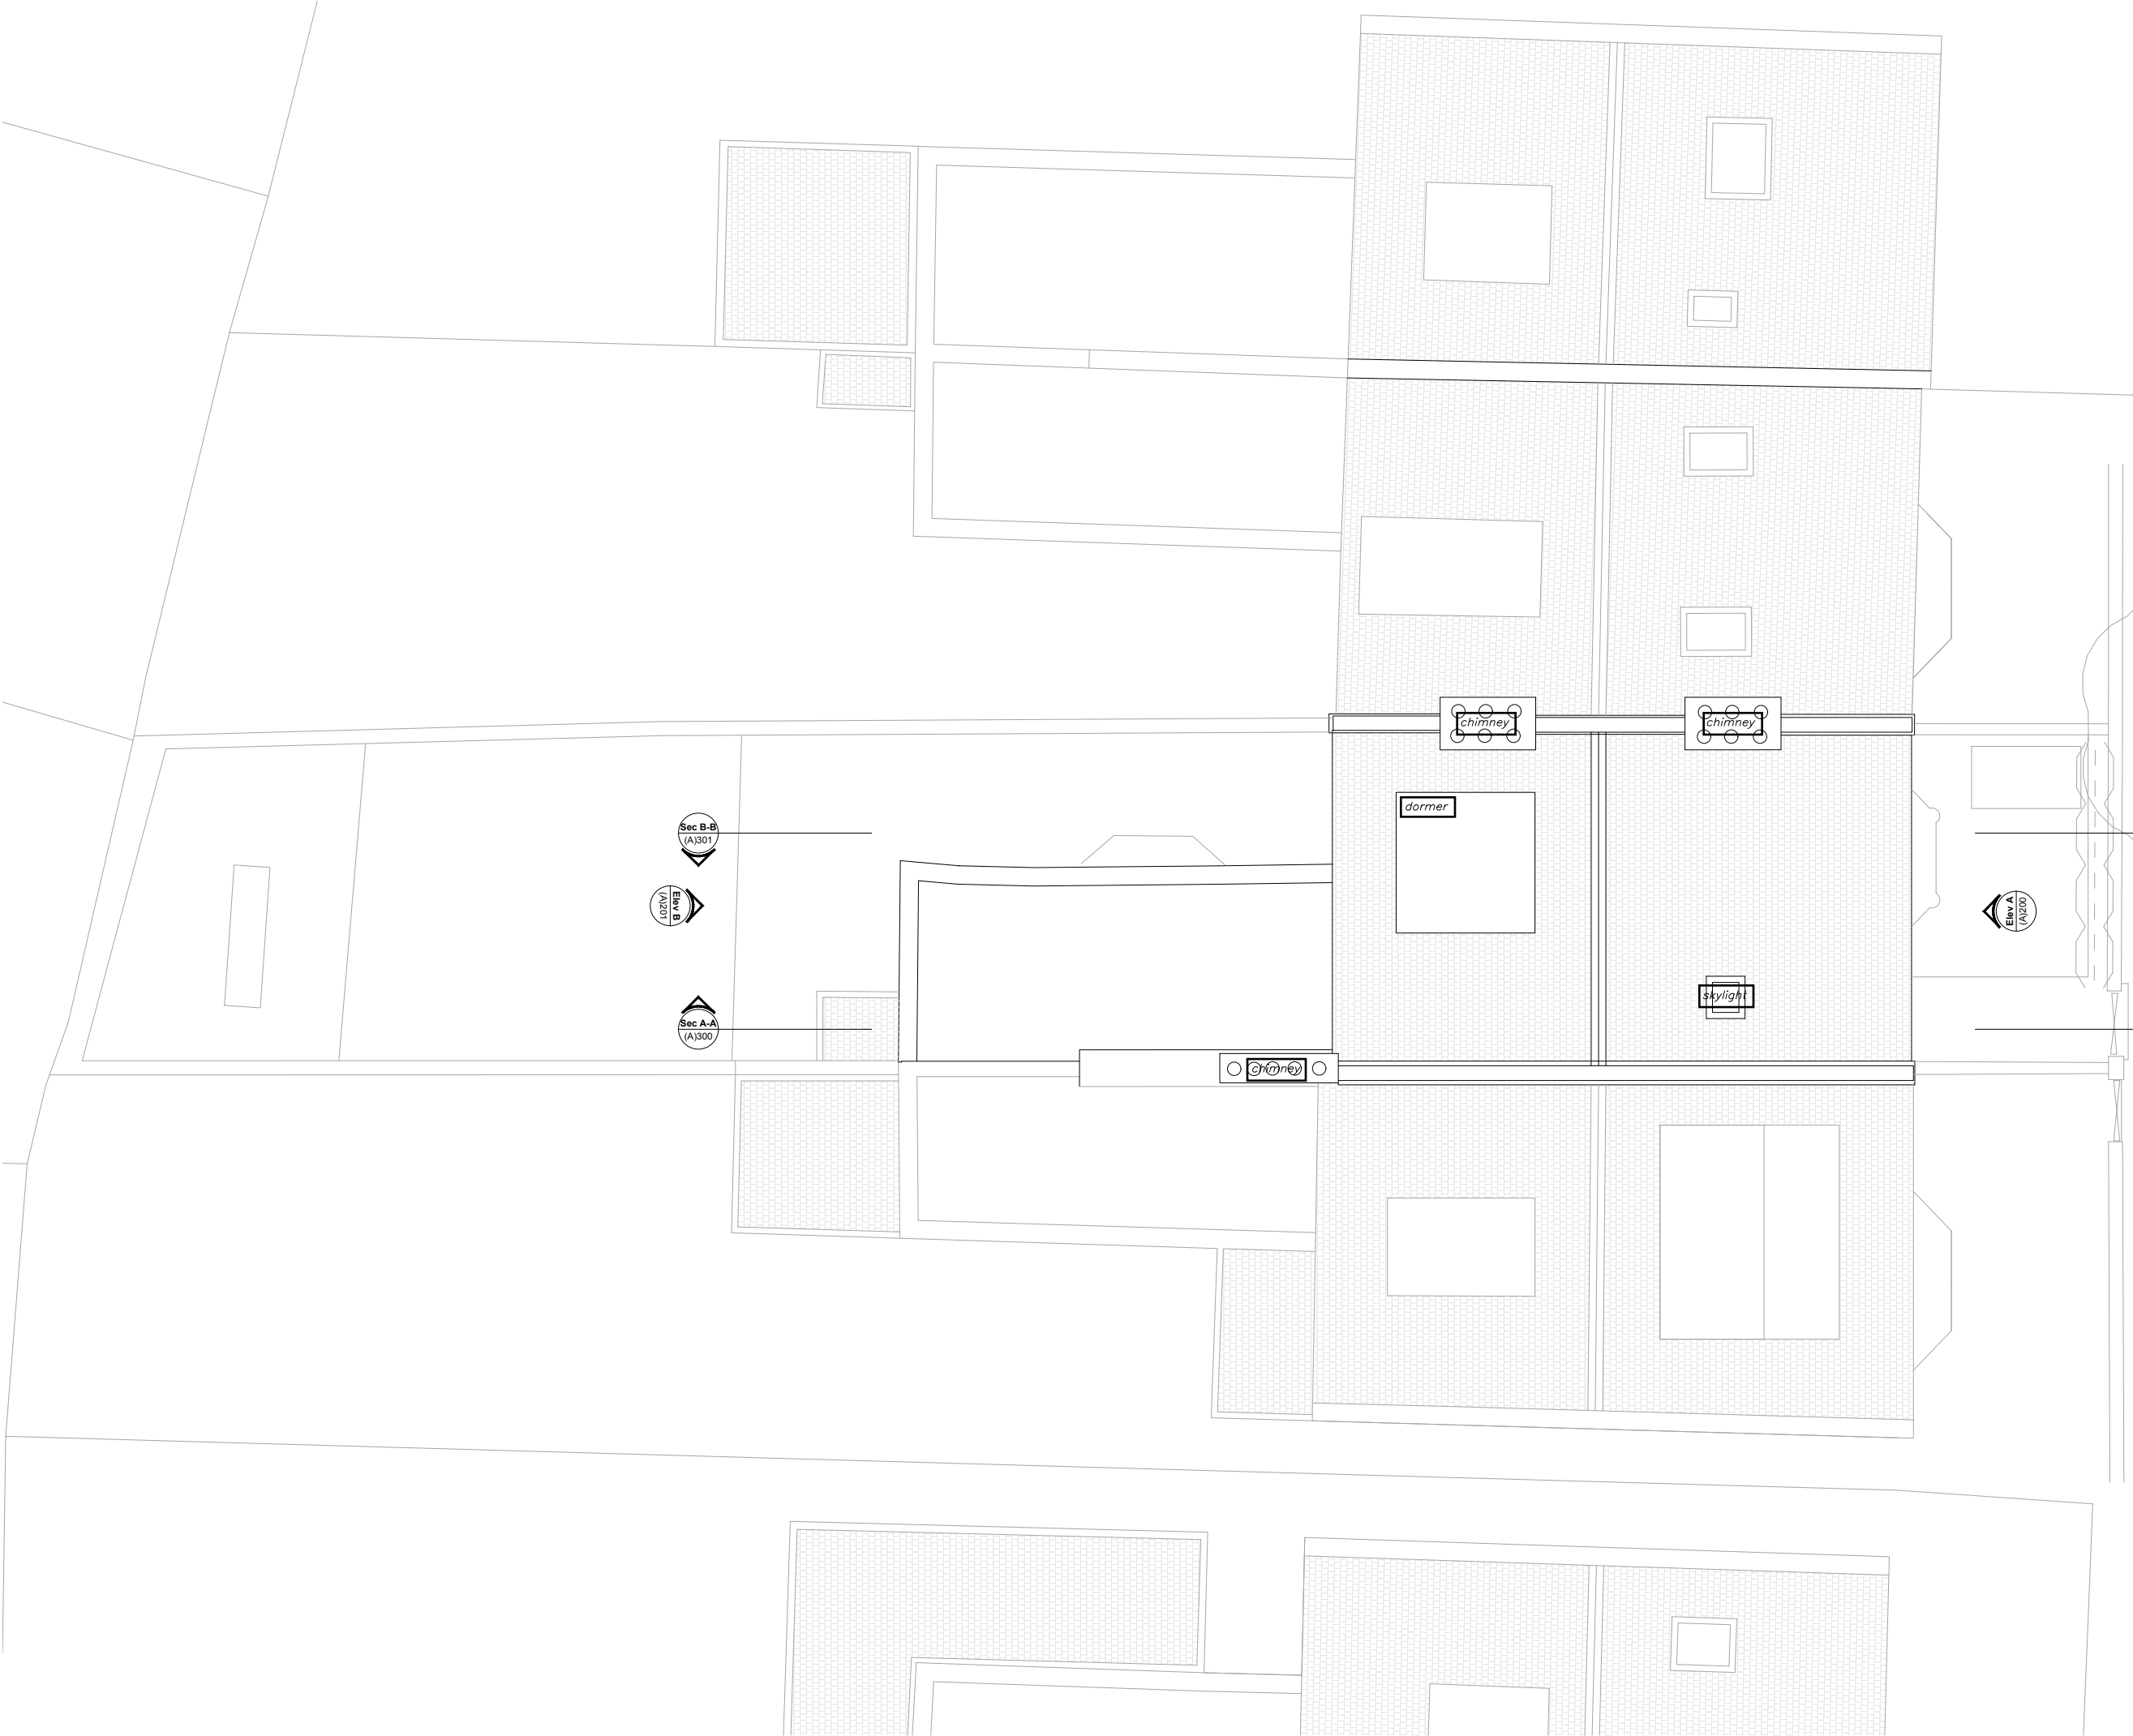

GENERAL NOTES:

Do not scale from this drawing. Use figured dimensions only. Figured dimensions are in millimeters.

All specified products and materials to be fitted and installed according to manufacturers specifications and instructions.

All building works to be carried out in accordance with current Building Regulations, British Standards and relevant codes of practice.


Drawing to be read in conjunction with structural engineers, mechanical, electrical (and other designers) specification and drawings.

Refer to structural engineers drawings and specifications for details of below floor level drainage / service penetrations. Setting out of structure to Architects drawings and details.

CHECK ALL DIMENSIONS ON SITE

PLANNING


REV:	Comment:	Date:
------	----------	-------




**LEWIS • STROUD**  
ARCHITECTS

© 2024 Lewis Stroud Architects Ltd. [www.lewisstroud.com](http://www.lewisstroud.com)

Paper - A3 Scale 1:100

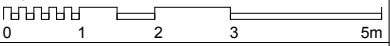

Notes: This drawing is the copyright of Lewis Stroud Architects limited. Figured dimensions to be taken in preference to those scaled. All dimensions to be checked on site and taken in preference to those shown. The drawings are indicative only and subject to change following a detailed survey. Not to be reproduced, retained or disclosed to any unauthorised person either wholly or in part without written permission. The scheme is subject to change following input from relevant consultants during the design process.

Drawing Title:		
<b>Existing Roof Plan</b>		

Project: 47 Shirlock Road, London, NW3 2HR

Drawing Number:

Project No:	RIBA Stage:	Series:	Extension:	Drawing No:	Revision:
1906	3	A	0	104	00

Status:	DO NOT SCALE FROM THIS DRAWING. VERIFY ALL DIMENSIONS FROM SITE.	DEC 2024
PLANNING ONLY		

GENERAL NOTES:

Do not scale from this drawing. Use figured dimensions only. Figured dimensions are in millimeters.

All specified products and materials to be fitted and installed according to manufacturers specifications and instructions.

All building works to be carried out in accordance with current Building Regulations, British Standards and relevant codes of practice.

Drawing to be read in conjunction with structural engineers, mechanical, electrical (and other designers) specification and drawings.

Refer to structural engineers drawings and specifications for details of below floor level drainage / service penetrations. Setting out of structure to Architects drawings and details.

CHECK ALL DIMENSIONS ON SITE



EXISTING BOUNDARY WALL DETAIL

PLANNING

REV:	Comment:	Date:
<div><div><div>ILS</div><div>LEWIS • STROUD ARCHITECTS</div></div><div><div>© 2024 Lewis Stroud Architects Ltd.</div><div>www.lewisstroud.com</div></div></div>		
Paper - A3Scale 1:100		
<div><div><div><div></div><div>0</div></div><div><div></div><div>1</div></div><div><div></div><div>2</div></div><div><div></div><div>3</div></div><div><div></div><div>5m</div></div></div></div>		
Notes: This drawing is the copyright of Lewis Stroud Architects limited. Figured dimensions to be taken in preference to those scaled. All dimensions to be checked on site and taken in preference to those shown. The drawings are indicative only and subject to change following a detailed survey. Not to be reproduced, retained or disclosed to any unauthorised person either wholly or in part without written permission. The scheme is subject to change following input from relevant consultants during the design process.		
Drawing Title: <b>Existing Elevation A</b>		<div></div>
Project: 47 Shirlock Road, London, NW3 2HR		
Drawing Number:		
Project No: 1906	RIBA Stage: 3	Series: A
Extension: 0	Drawing No: 200	Revision: 00
Status: PLANNING ONLY		DO NOT SCALE FROM THIS DRAWING. VERIFY ALL DIMENSIONS FROM SITE. DEC 2024



GENERAL NOTES:

Do not scale from this drawing. Use figured dimensions only. Figured dimensions are in millimeters.


All specified products and materials to be fitted and installed according to manufacturers specifications and instructions.

All building works to be carried out in accordance with current Building Regulations, British Standards and relevant codes of practice.

Drawing to be read in conjunction with structural engineers, mechanical, electrical (and other designers) specification and drawings.

Refer to structural engineers drawings and specifications for details of below floor level drainage / service penetrations. Setting out of structure to Architects drawings and details.

CHECK ALL DIMENSIONS ON SITE

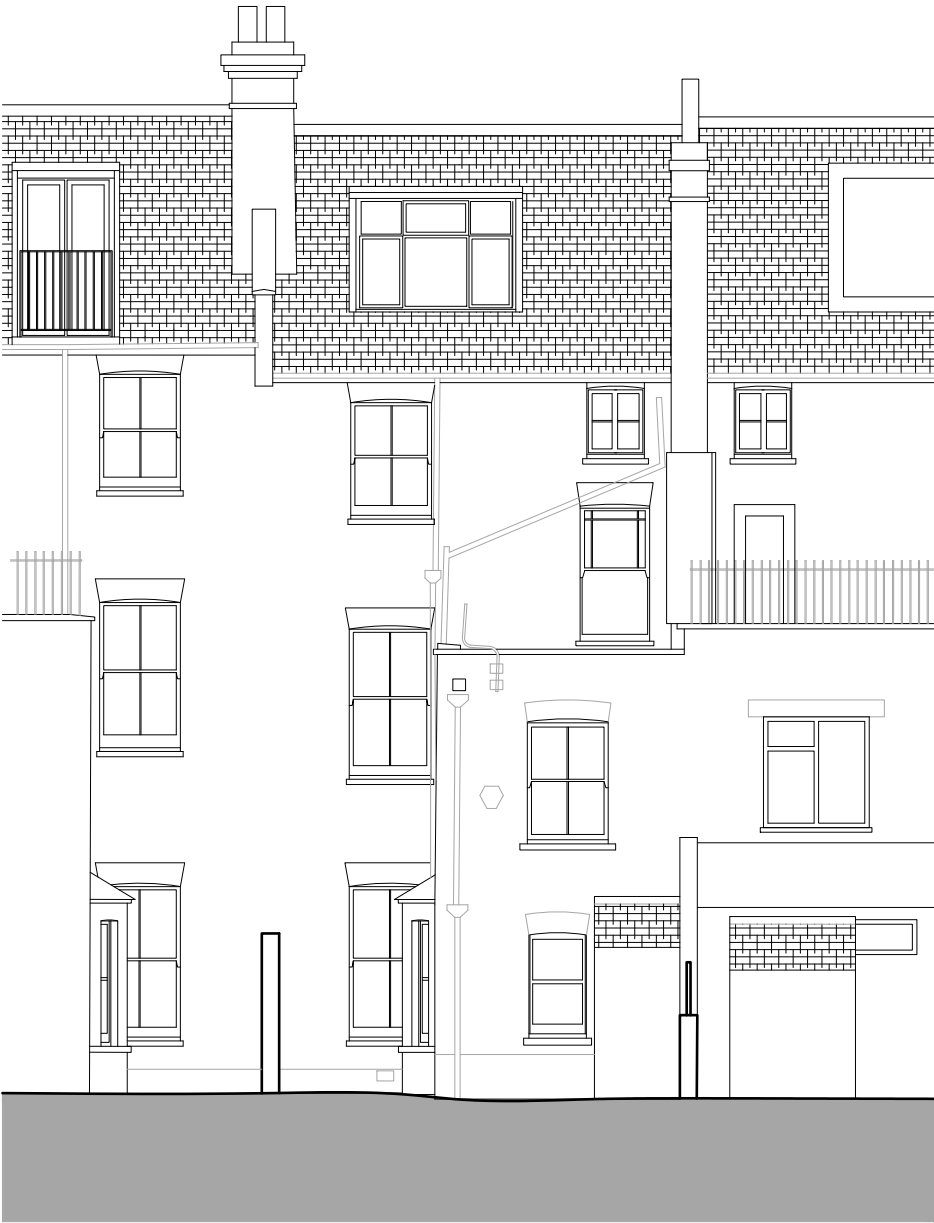

PLANNING

REV:	Comment:	Date:
<div><div><div>ILS</div><div>LEWIS • STROUD ARCHITECTS</div></div><div><div>© 2024</div><div>Lewis Stroud Architects Ltd.</div><div>www.lewisstroud.com</div></div></div>		
Paper - A3Scale 1:100		
<div><div><div>0</div><div>1</div><div>2</div><div>3</div><div>5m</div></div><div></div></div>		
<p>Notes: This drawing is the copyright of Lewis Stroud Architects limited. Figured dimensions to be taken in preference to those scaled. All dimensions to be checked on site and taken in preference to those shown. The drawings are indicative only and subject to change following a detailed survey. Not to be reproduced, retained or disclosed to any unauthorised person either wholly or in part without written permission. The scheme is subject to change following input from relevant consultants during the design process.</p>		
Drawing Title: <b>Existing Elevation B</b>		<div></div>
Project: 47 Shirlock Road, London, NW3 2HR		
Drawing Number:		
Project No: 1906	RIBA Stage: 3	Series: A
Extension: 0	Drawing No: 201	Revision: 00
Status: PLANNING ONLY		DO NOT SCALE FROM THIS DRAWING. VERIFY ALL DIMENSIONS FROM SITE. DEC 2024

GENERAL NOTES:

Do not scale from this drawing. Use figured dimensions only. Figured dimensions are in millimeters.


All specified products and materials to be fitted and installed according to manufacturers specifications and instructions.

All building works to be carried out in accordance with current Building Regulations, British Standards and relevant codes of practice.

Drawing to be read in conjunction with structural engineers, mechanical, electrical (and other designers) specification and drawings.

Refer to structural engineers drawings and specifications for details of below floor level drainage / service penetrations. Setting out of structure to Architects drawings and details.

CHECK ALL DIMENSIONS ON SITE

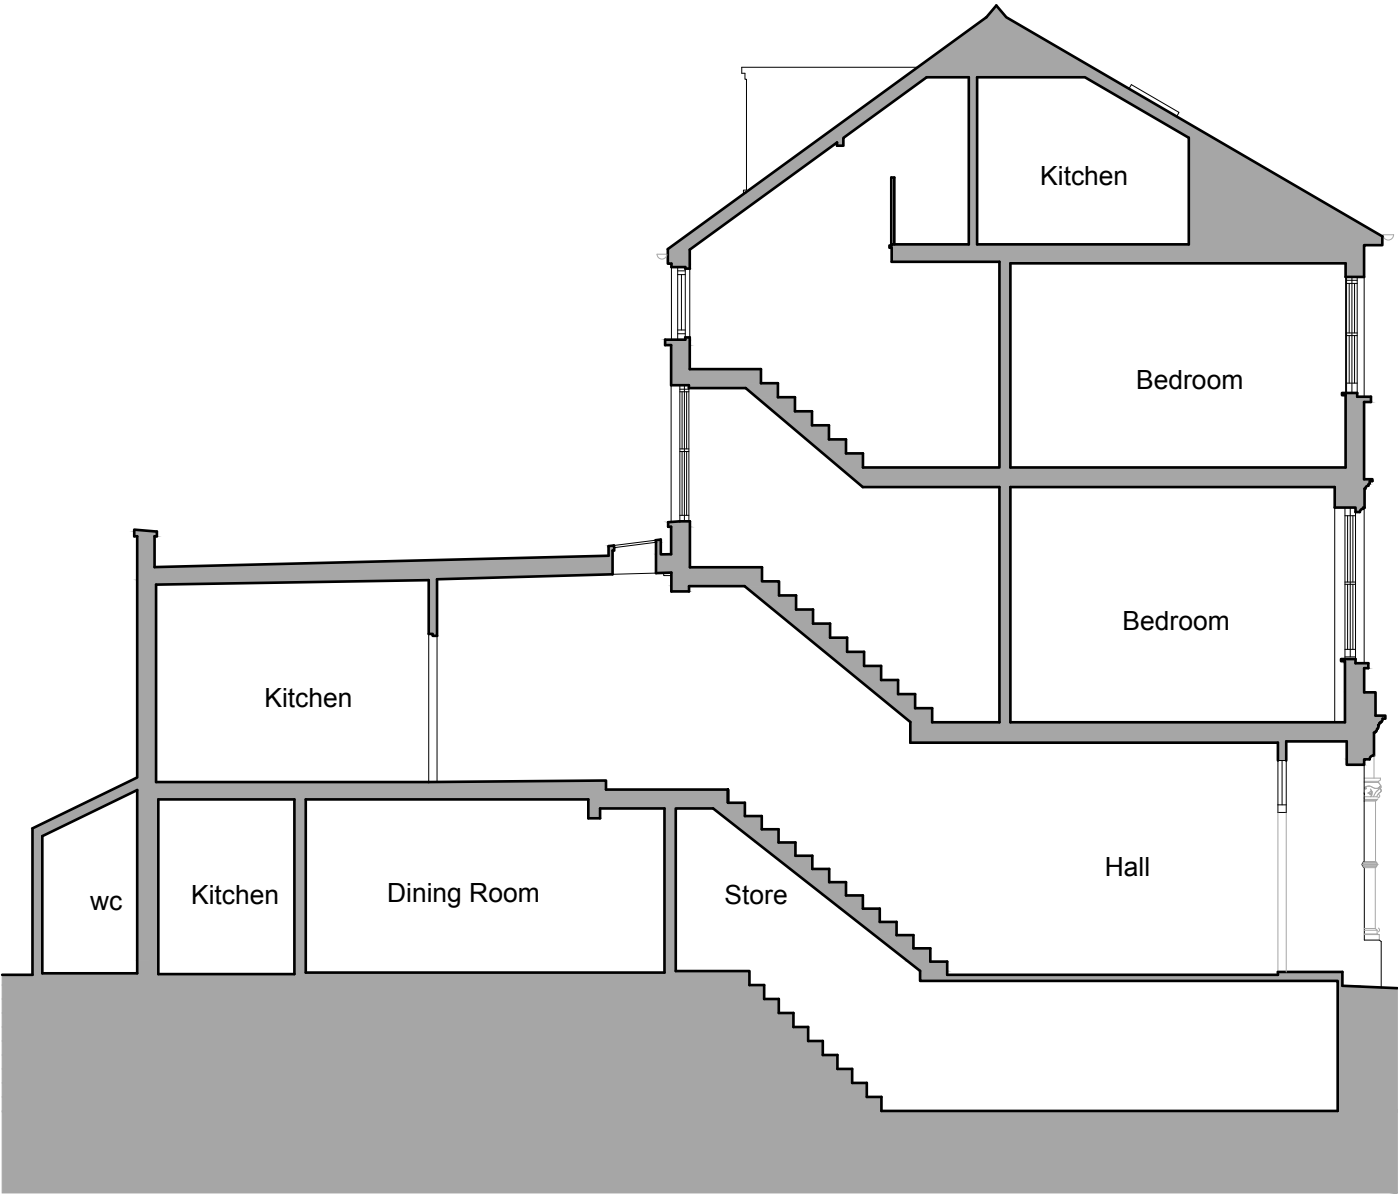

PLANNING

REV:	Comment:	Date:
<div><div><div>ILS</div><div>LEWIS • STROUD ARCHITECTS</div></div><div><div>© 2024</div><div>Lewis Stroud Architects Ltd.</div><div>www.lewisstroud.com</div></div></div>		
Paper - A3		
Scale 1:100		
<div><div><div>0</div><div>1</div><div>2</div><div>3</div><div>5m</div></div></div>		
<p>Notes: This drawing is the copyright of Lewis Stroud Architects limited. Figured dimensions to be taken in preference to those scaled. All dimensions to be checked on site and taken in preference to those shown. The drawings are indicative only and subject to change following a detailed survey. Not to be reproduced, retained or disclosed to any unauthorised person either wholly or in part without written permission. The scheme is subject to change following input from relevant consultants during the design process.</p>		
Drawing Title: <b>Existing Section AA</b>		<div></div>
Project: 47 Shirlock Road, London, NW3 2HR		
Drawing Number:		
Project No: 1906	RIBA Stage: 3	Series: A
Extension: 0	Drawing No: 300	Revision: 00
Status: PLANNING ONLY		DO NOT SCALE FROM THIS DRAWING. VERIFY ALL DIMENSIONS FROM SITE. DEC 2024



GENERAL NOTES:

Do not scale from this drawing. Use figured dimensions only. Figured dimensions are in millimeters.

All specified products and materials to be fitted and installed according to manufacturers specifications and instructions.

All building works to be carried out in accordance with current Building Regulations, British Standards and relevant codes of practice.

Drawing to be read in conjunction with structural engineers, mechanical, electrical (and other designers) specification and drawings.

Refer to structural engineers drawings and specifications for details of below floor level drainage / service penetrations. Setting out of structure to Architects drawings and details.

CHECK ALL DIMENSIONS ON SITE

PLANNING

REV:	Comment:	Date:																		
<div><div><div>ILS</div><div>LEWIS • STROUD ARCHITECTS</div></div><div><div>© 2024 Lewis Stroud Architects Ltd.</div><div>www.lewisstroud.com</div></div></div> <div><div>Paper - A3</div><div>Scale 1:100</div><div><div><div>0</div><div>1</div><div>2</div><div>3</div><div>5m</div></div></div></div> <div>Notes: This drawing is the copyright of Lewis Stroud Architects limited. Figured dimensions to be taken in preference to those scaled. All dimensions to be checked on site and taken in preference to those shown. The drawings are indicative only and subject to change following a detailed survey. Not to be reproduced, retained or disclosed to any unauthorised person either wholly or in part without written permission. The scheme is subject to change following input from relevant consultants during the design process.</div> <tr><td colspan="2">Drawing Title: <b>Existing Section BB</b></td><td><div></div></td></tr> <tr><td colspan="3">Project: 47 Shirlock Road, London, NW3 2HR</td></tr> <tr><td colspan="3">Drawing Number:</td></tr> <tr><td>Project No: 1906</td><td>RIBA Stage: 3</td><td>Series: A</td></tr> <tr><td>Extension: 0</td><td>Drawing No: 301</td><td>Revision: 00</td></tr> <tr><td colspan="2">Status: PLANNING ONLY</td><td>DO NOT SCALE FROM THIS DRAWING. VERIFY ALL DIMENSIONS FROM SITE. DEC 2024</td></tr>			Drawing Title: <b>Existing Section BB</b>		<div></div>	Project: 47 Shirlock Road, London, NW3 2HR			Drawing Number:			Project No: 1906	RIBA Stage: 3	Series: A	Extension: 0	Drawing No: 301	Revision: 00	Status: PLANNING ONLY		DO NOT SCALE FROM THIS DRAWING. VERIFY ALL DIMENSIONS FROM SITE. DEC 2024
Drawing Title: <b>Existing Section BB</b>		<div></div>																		
Project: 47 Shirlock Road, London, NW3 2HR																				
Drawing Number:																				
Project No: 1906	RIBA Stage: 3	Series: A																		
Extension: 0	Drawing No: 301	Revision: 00																		
Status: PLANNING ONLY		DO NOT SCALE FROM THIS DRAWING. VERIFY ALL DIMENSIONS FROM SITE. DEC 2024																		