




1 G.45 LOBBY - PROPOSED GA PLAN  
1:50 @ A1

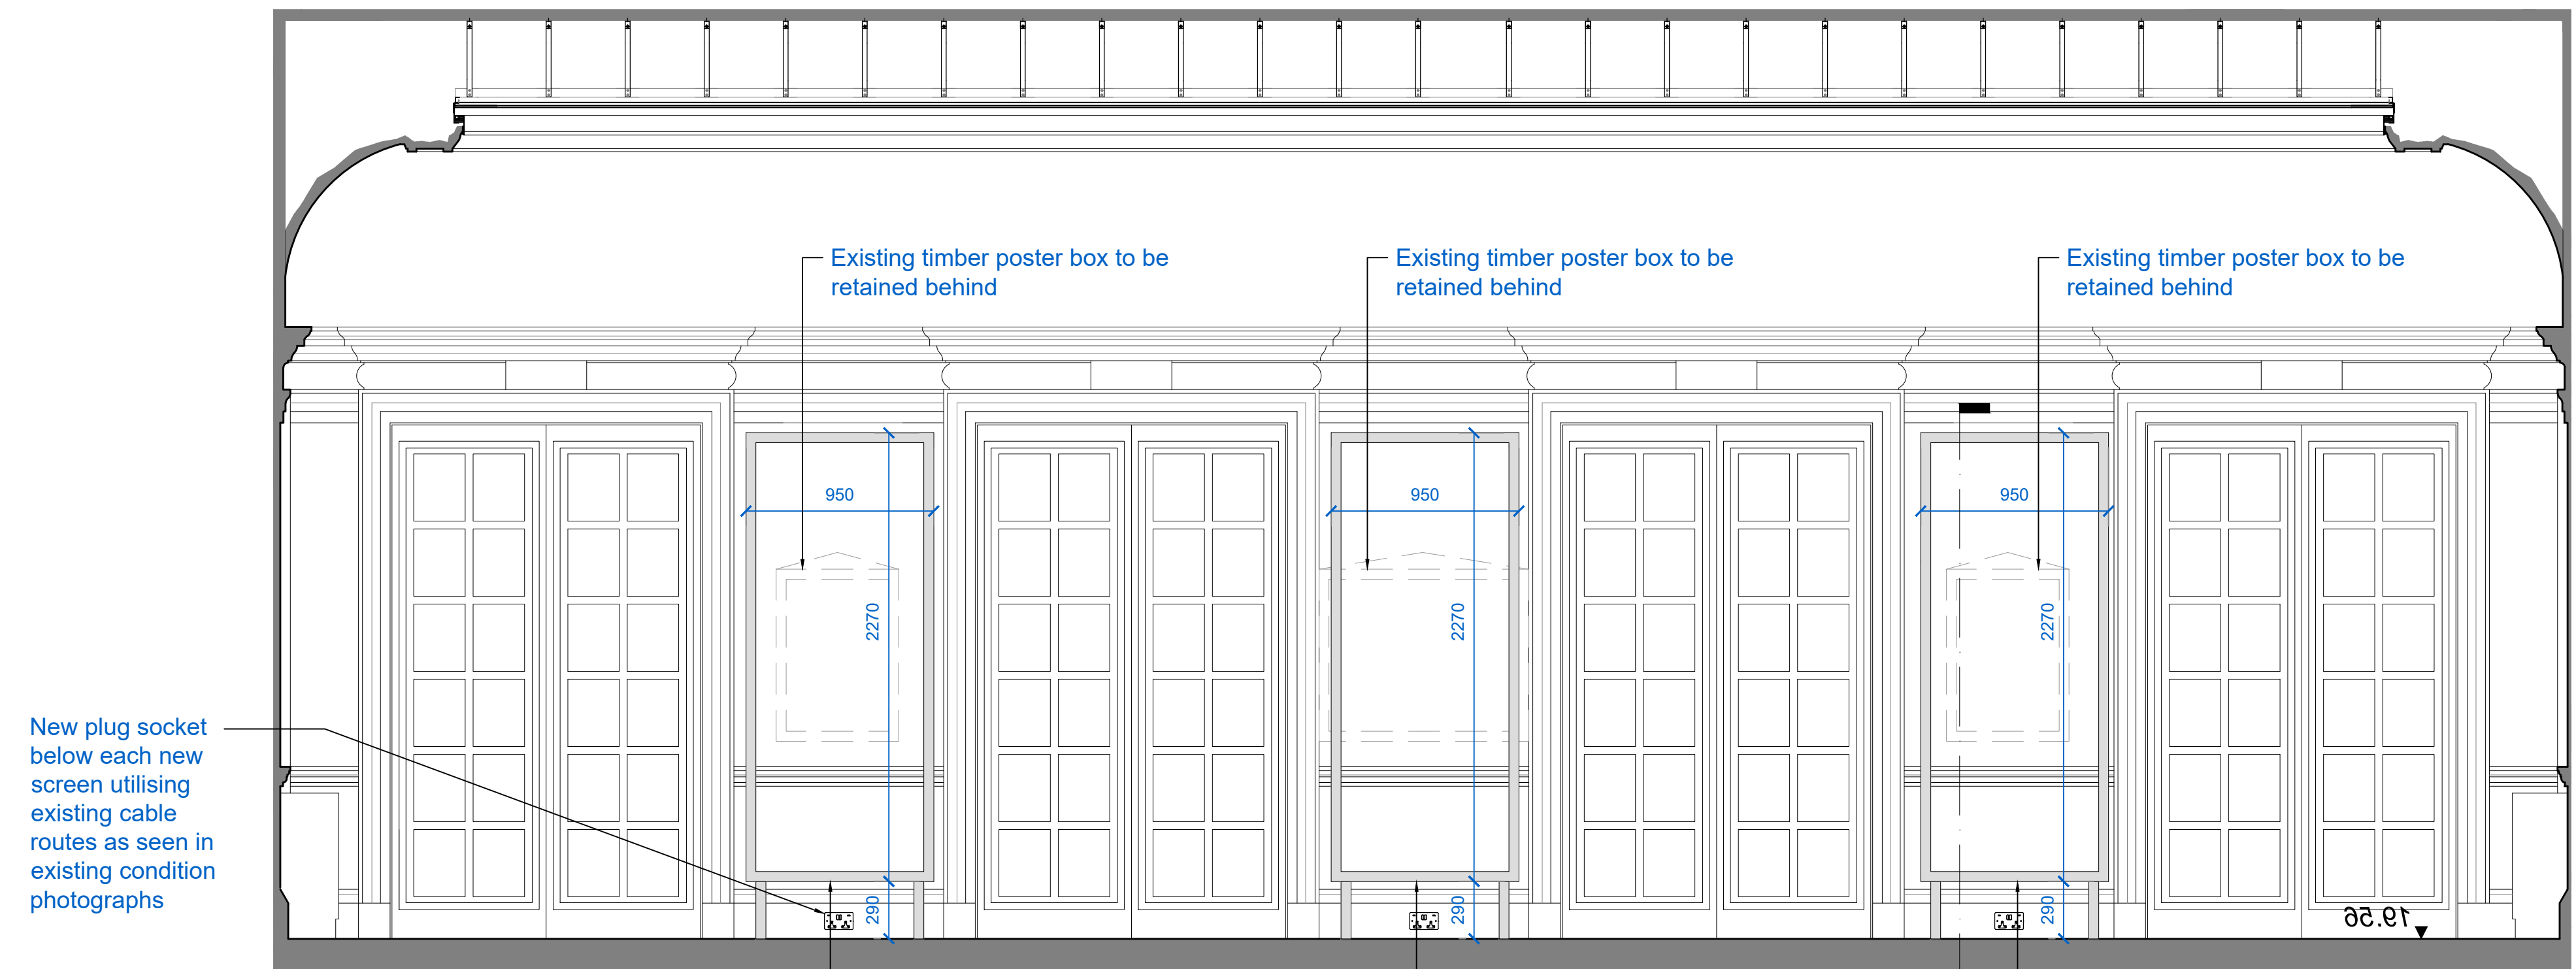

2 PROPOSED G.45 ENTRANCE LOBBY NORTH ELEVATION  
1:25 @ A1

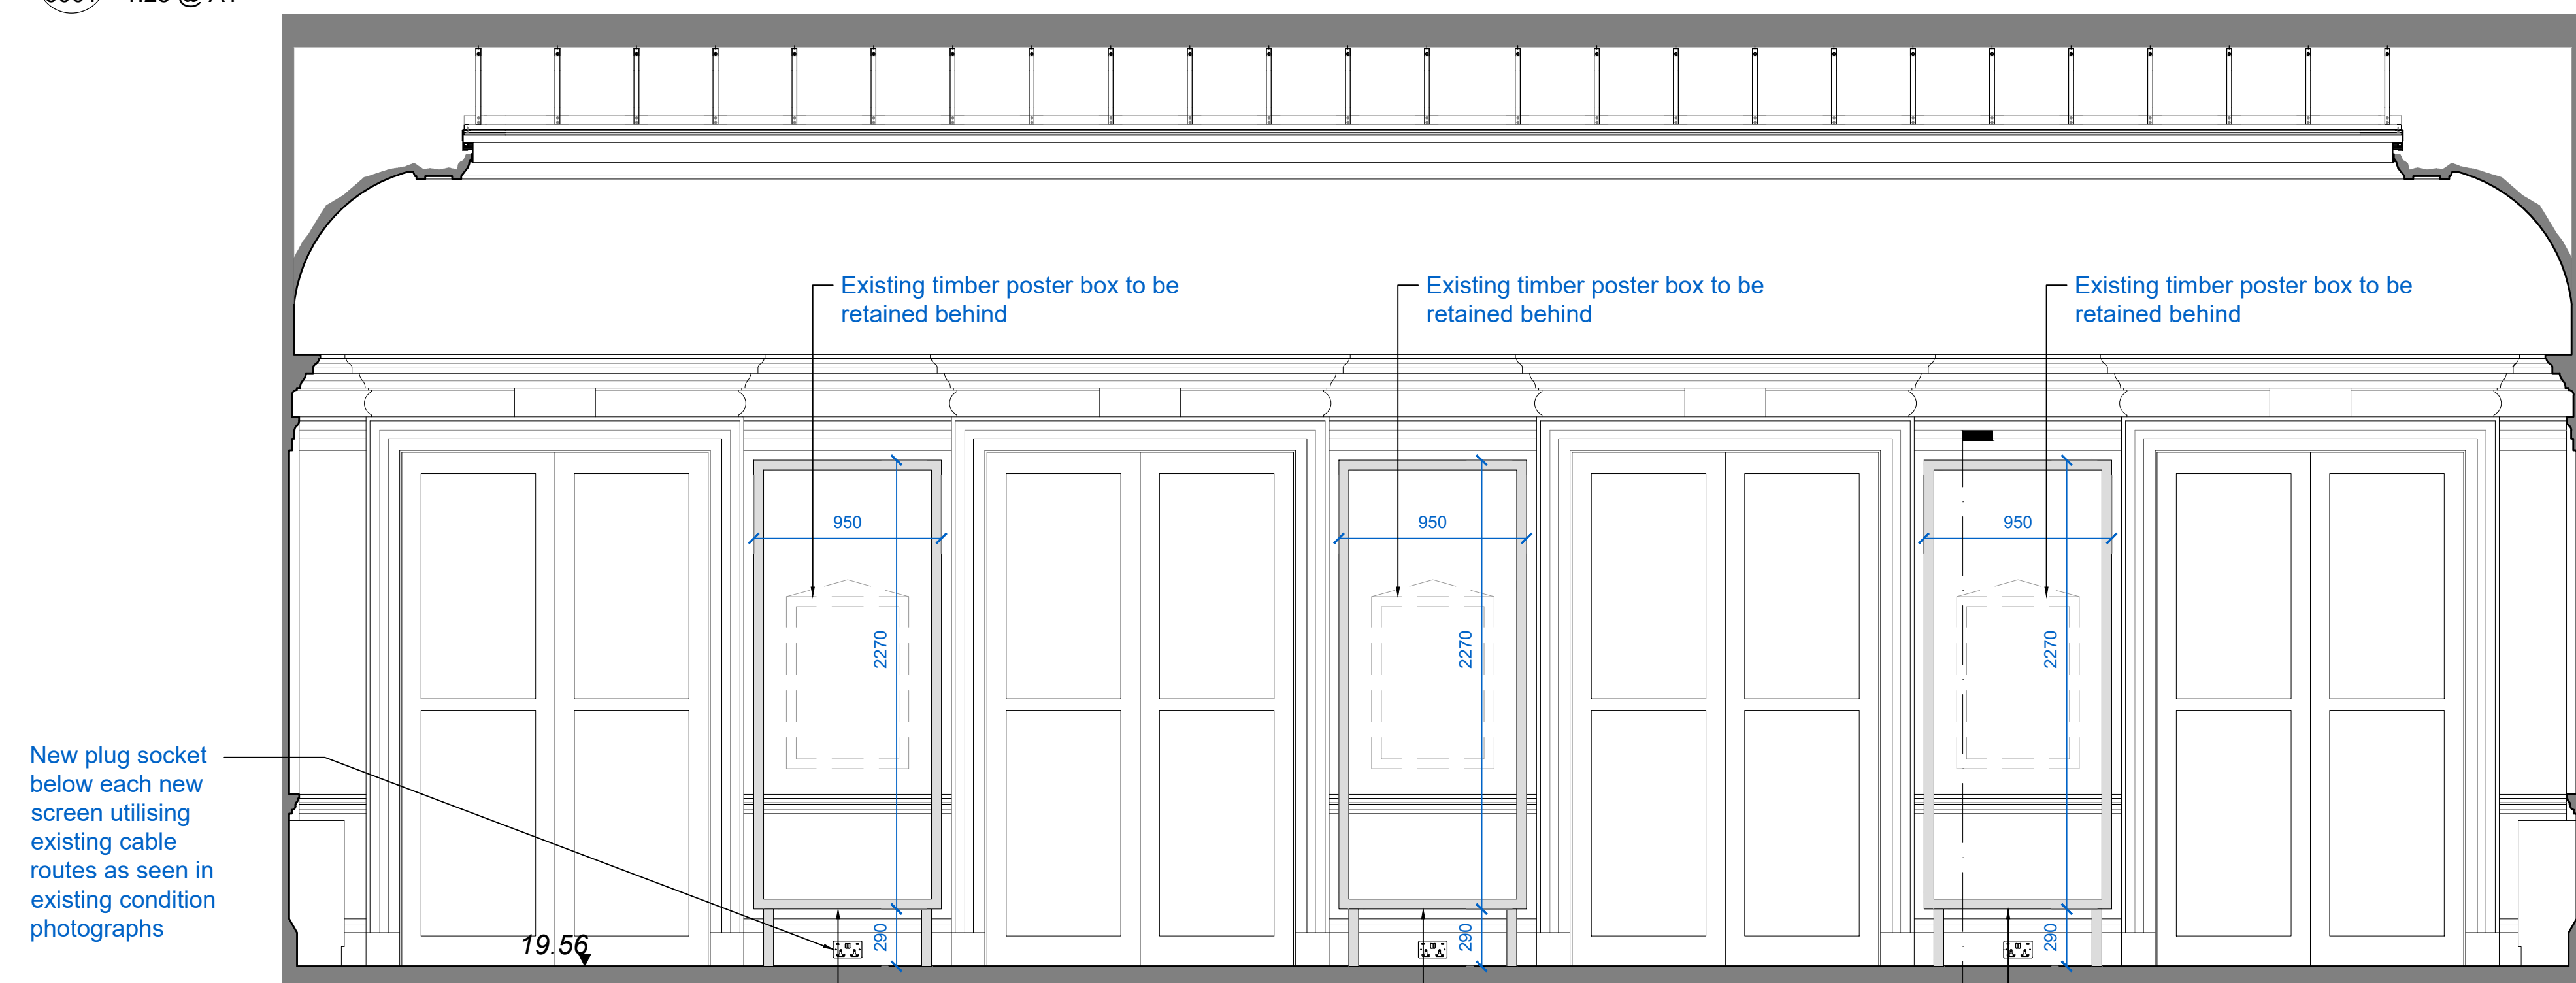

3 PROPOSED G.45 ENTRANCE LOBBY SOUTH ELEVATION  
1:25 @ A1

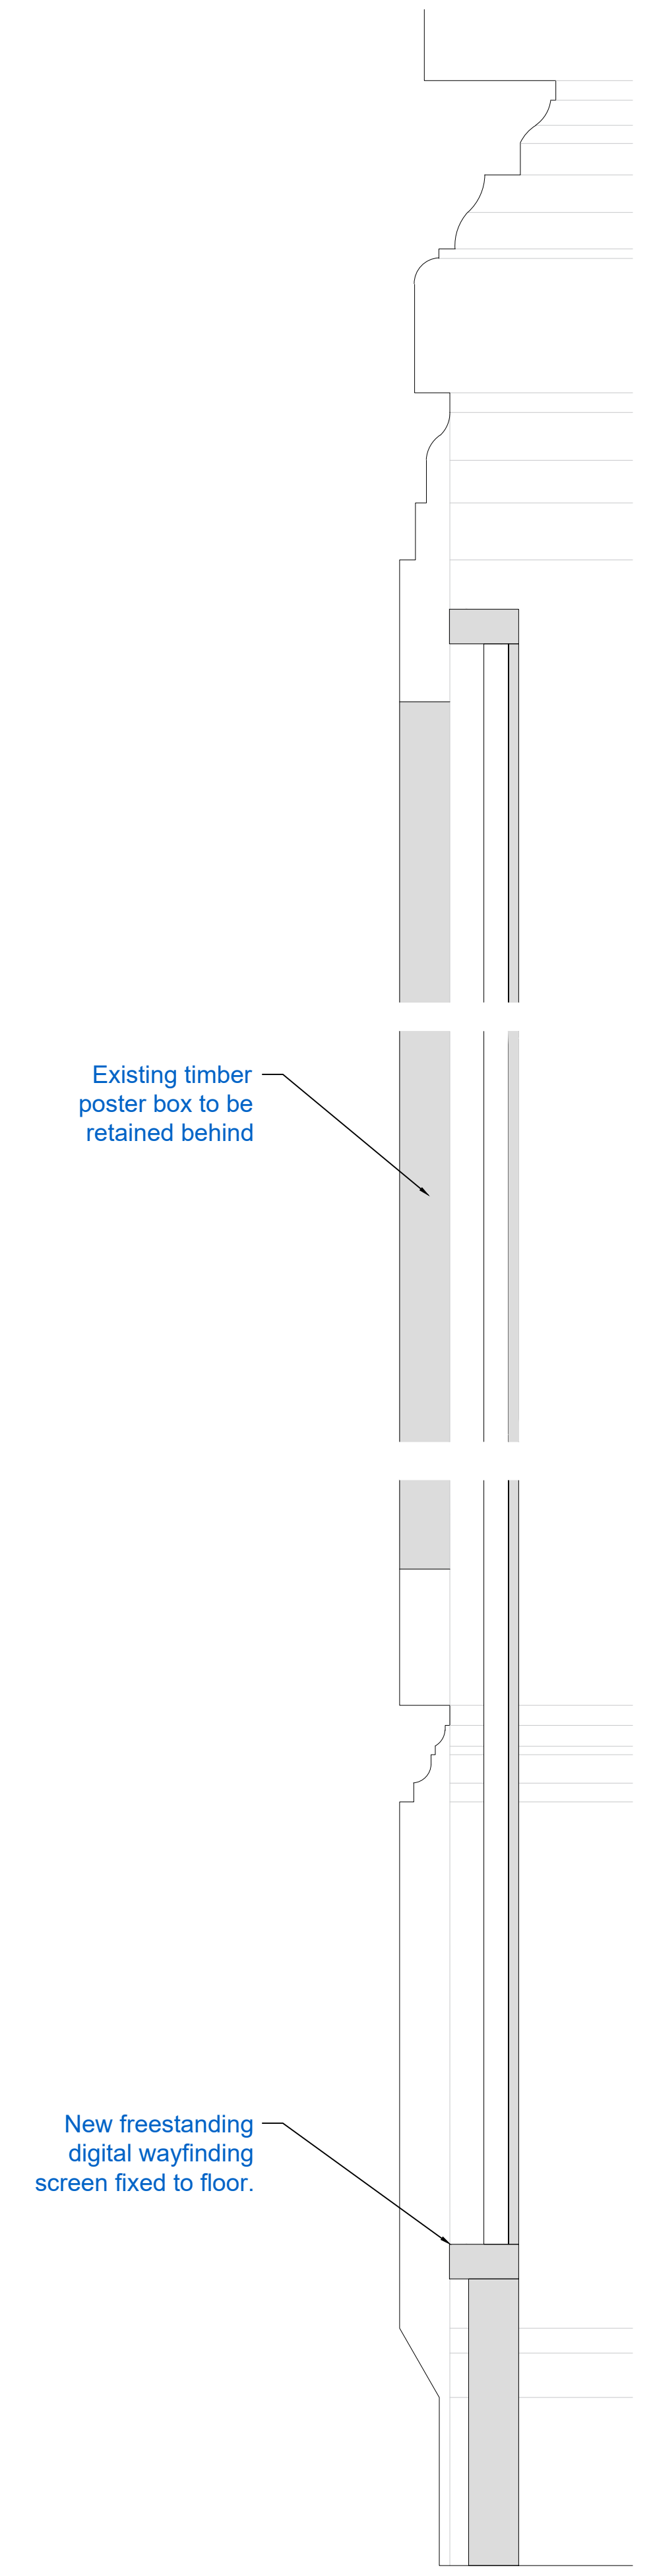

4 G.45 LOBBY - DIGITAL SCREEN SECTION  
1:5 @ A1

**Notes:**

Drawings are based on survey data and may not accurately represent what is physically present.

Do not scale from this drawing. All dimensions are to be verified on site before proceeding with the work.

All dimensions are in millimetres unless noted otherwise.

Purcell shall be notified in writing of any discrepancies.

**Key Plan**  
not to scale

0 1m 2m 3m 4m 5m  
Scale 1:50

0 0.1m 0.2m 0.3m 0.4m 0.5m  
Scale 1:5

REV	DATE	BY	CHK	DESCRIPTION
P01	12.12.24	DZ	JE	For LBC

**CLIENT**  
Il Bottaccio

**PROJECT**  
Camden Town Hall Tenant Fitout

**JOB NUMBER**  
242931

**TITLE**  
PROPOSED G.45 ENTRANCE LOBBY - Timber Wall Box Replacement

**SIZE**  
A1L

**SCALE**  
1:5 / 1:25 / 1:50

**REV**  
P01

**SUITABILITY/REASON FOR ISSUE**  
S4 - For Review and Authorisation

**DRAWING NUMBER**  
242931-PUR-01-GF-DR-A-6061

PURCELL is the registered trade name for Purcell Architecture Ltd and all subsidiary companies and is registered in the United Kingdom, European Union, Hong Kong, China and Australia. © Purcell, 2024. www.purcell.com