



EXISTING THIRD FLOOR PLAN  
scale 1:100

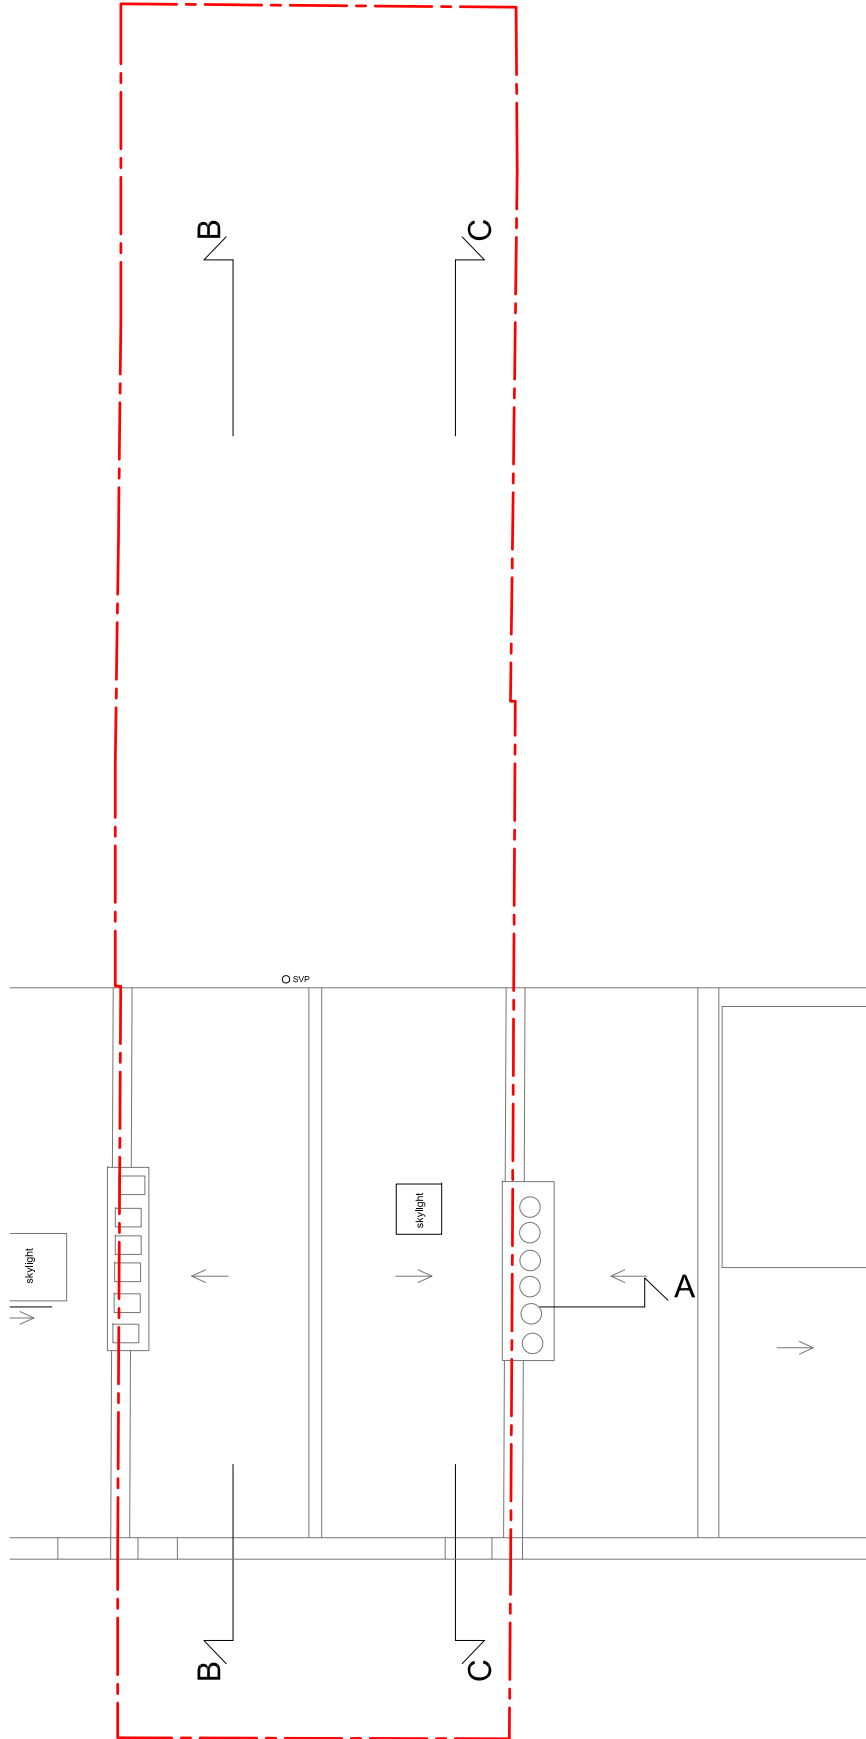

EXISTING ROOF PLAN  
scale 1:100

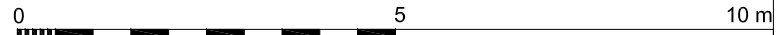


NOTES:

JUB studio take no responsibility for any dimensions obtained by scaling from this drawing. If no dimension is shown the recipient must ascertain the dimension specifically from the Architect or by site measurement. Supplying this drawing in digital form is solely for convenience and no reliance may be placed on digital data. All data must be checked against hard copy. Dimensions must be checked on site. Any discrepancies must be reported to the Architect immediately. This drawing is copyright of JUB studio.

JUB STUDIO architecture and design

a: 122 Church Walk, London, UK, N16 8QW  
e: info@jubstudio.com  
www.jubstudio.com

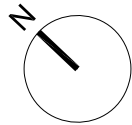

Rev	Description	Date	Dm	Chk
PLANNING		20.12.2024	AB	JH

Purpose of issue  
PLANNING

Project  
44 WILLES ROAD  
LONDON  
NW5 3DL

Drawing Title  
EXISTING PLANS

Scale	Drawn By	Project No.	Drawing No.	Revision
1:100@A3	JH	0254	A-GA-11	