


1 Existing Window Section Details
Scale: 1:10 @ A1

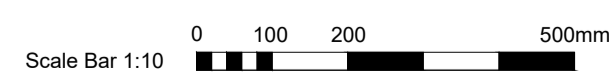

Client		Wates		Sheet Name		Scale	
Project Name		Capital Works 2024-2025		Proposed Window and Door Schedule		1:50 @ A3	
Project Location		12 Roderick Rd, London NW3 2NL		Project Status		Planning	
Drawing No:		11085-PR-RR_12-ZZ-DR-A-PL301		Drawing No:		11085-PR-RR_12-ZZ-DR-A-PL301	
© This drawing and any design hereon is the copyright of Potter Raper and must not be reproduced without their written consent. All drawings remain the property of Potter Raper. Figure dimensions only to be taken from this drawing. All dimensions to be checked on site. Please inform Potter Raper immediately of any discrepancies before work proceeds.		Duffcan House 1A Burnhill Road Beckenham Kent BR3 3LA Tel: 020 8656 3538		POTTER RAPER Duffcan House 1A Burnhill Road Beckenham Kent BR3 3LA Tel: 020 8656 3538			