

- Notes:
1. Do not scale from this drawing.
 2. All dimensions to be verified prior to the commencement of any work or the production of any shop drawings.
 3. Matthew Lloyd Architects (MLA) shall be notified in writing of any discrepancies.
 4. Survey and boundaries indicative only.
 5. Proposals are subject to utilities surveys and specialist consultants' input & coordination.
 6. Any areas indicated are approximate and indicative only.
 7. Where an item is covered by drawings in different scales the larger scale drawing is to be worked to.
 8. Drawing to be read in conjunction with relevant consultant's drawings and specifications.
 9. Where MLA services on a project do not include site inspections and work surveys, MLA do not warrant that 'as built' issue drawings are a complete and accurate record of what has been built.
 10. MLA shall not be liable for the consequences of any use, misuse or variation of this drawing for any purpose other than that for which it was originally prepared.
 11. This title block is copyright of MLA and should not be used, removed, or altered without permission and clear identification.


- Key
- Site boundary
 - Existing features to be demolished
 - Existing features to be retained and modified
 - Existing openings to be blocked up

PL01 11/12/2024 Issued for Planning
Revisions:

PLANNING



Matthew Lloyd Architects
 1B The Hangar
 Perseverance Works
 38 Kingland Road
 London E2 8DD
 T 020 7613 1934
 email: mail@matthewlloyd.co.uk
 www.matthewlloyd.co.uk ©2022


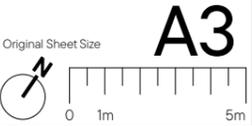


Date	Scale	Checked by	Drawn by
Dec-24	1:200 @ A3	ML	DY

Project:
**KING'S CROSS METHODIST CHURCH
 WCIH 8BW**

Drawing title:
DEMOLITION GROUND FLOOR PLAN

Reference:	Drawg No:	Rev:
KXMC	PL150	PL01

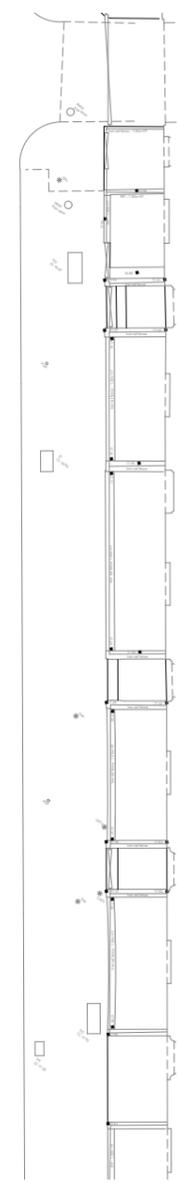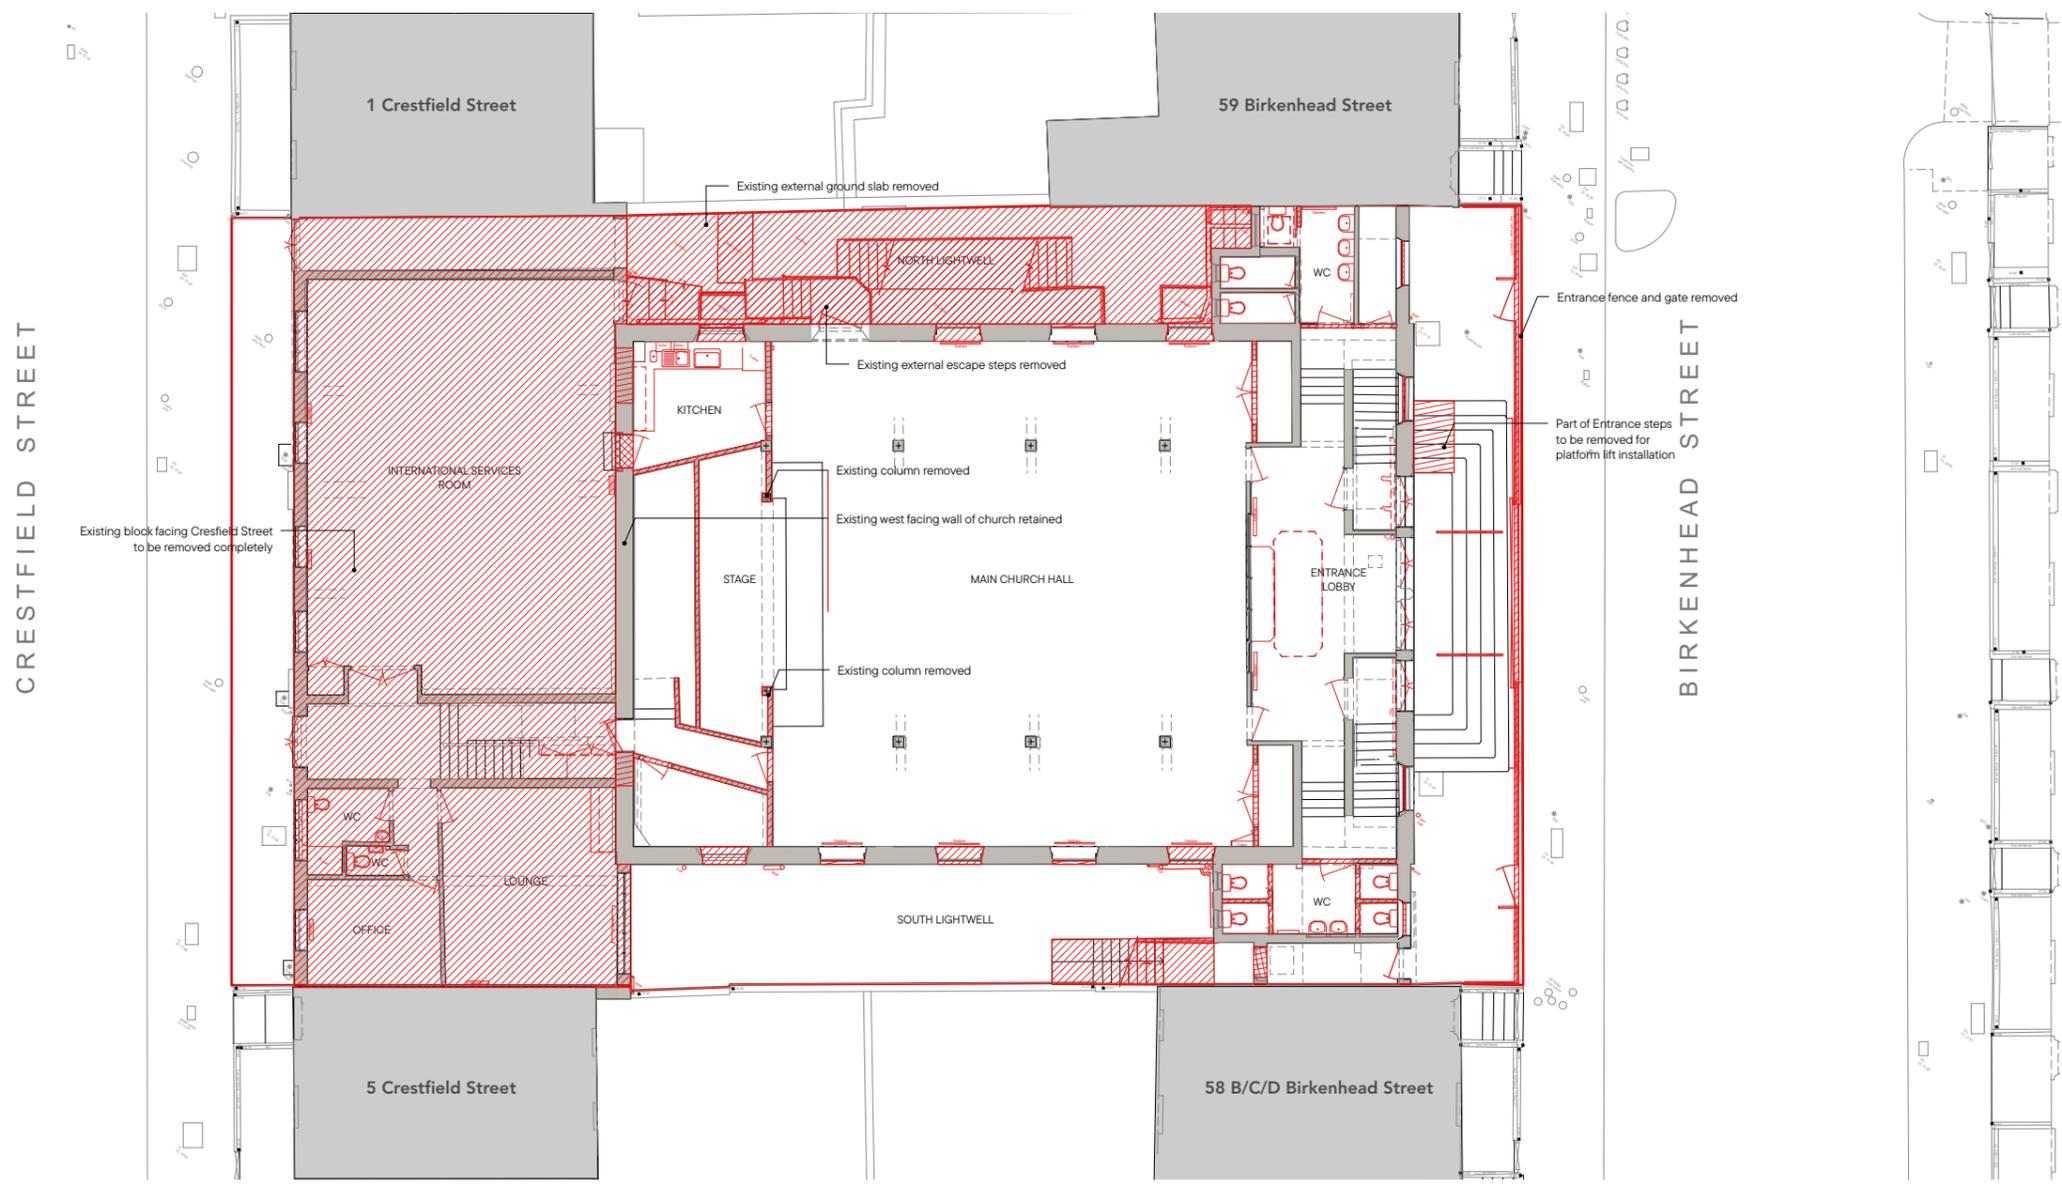

CRESTFIELD STREET

BIRKENHEAD STREET

1 Crestfield Street

59 Birkenhead Street

5 Crestfield Street

58 B/C/D Birkenhead Street

Existing block facing Crestfield Street to be removed completely

Part of Entrance steps to be removed for platform lift installation

Existing external ground slab removed

Existing external escape steps removed

Existing column removed

Existing west facing wall of church retained

Existing column removed

Entrance fence and gate removed

INTERNATIONAL SERVICES ROOM

KITCHEN

STAGE

MAIN CHURCH HALL

ENTRANCE LOBBY

WC

SOUTH LIGHTWELL

NORTH LIGHTWELL

OFFICE

LOUNGE

WC

WC