
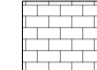

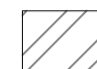








legend:


-  - existing walls
-  - existing brickwork
-  - glazing
-  - area not surveyed
-  - natural slate
-  - lead

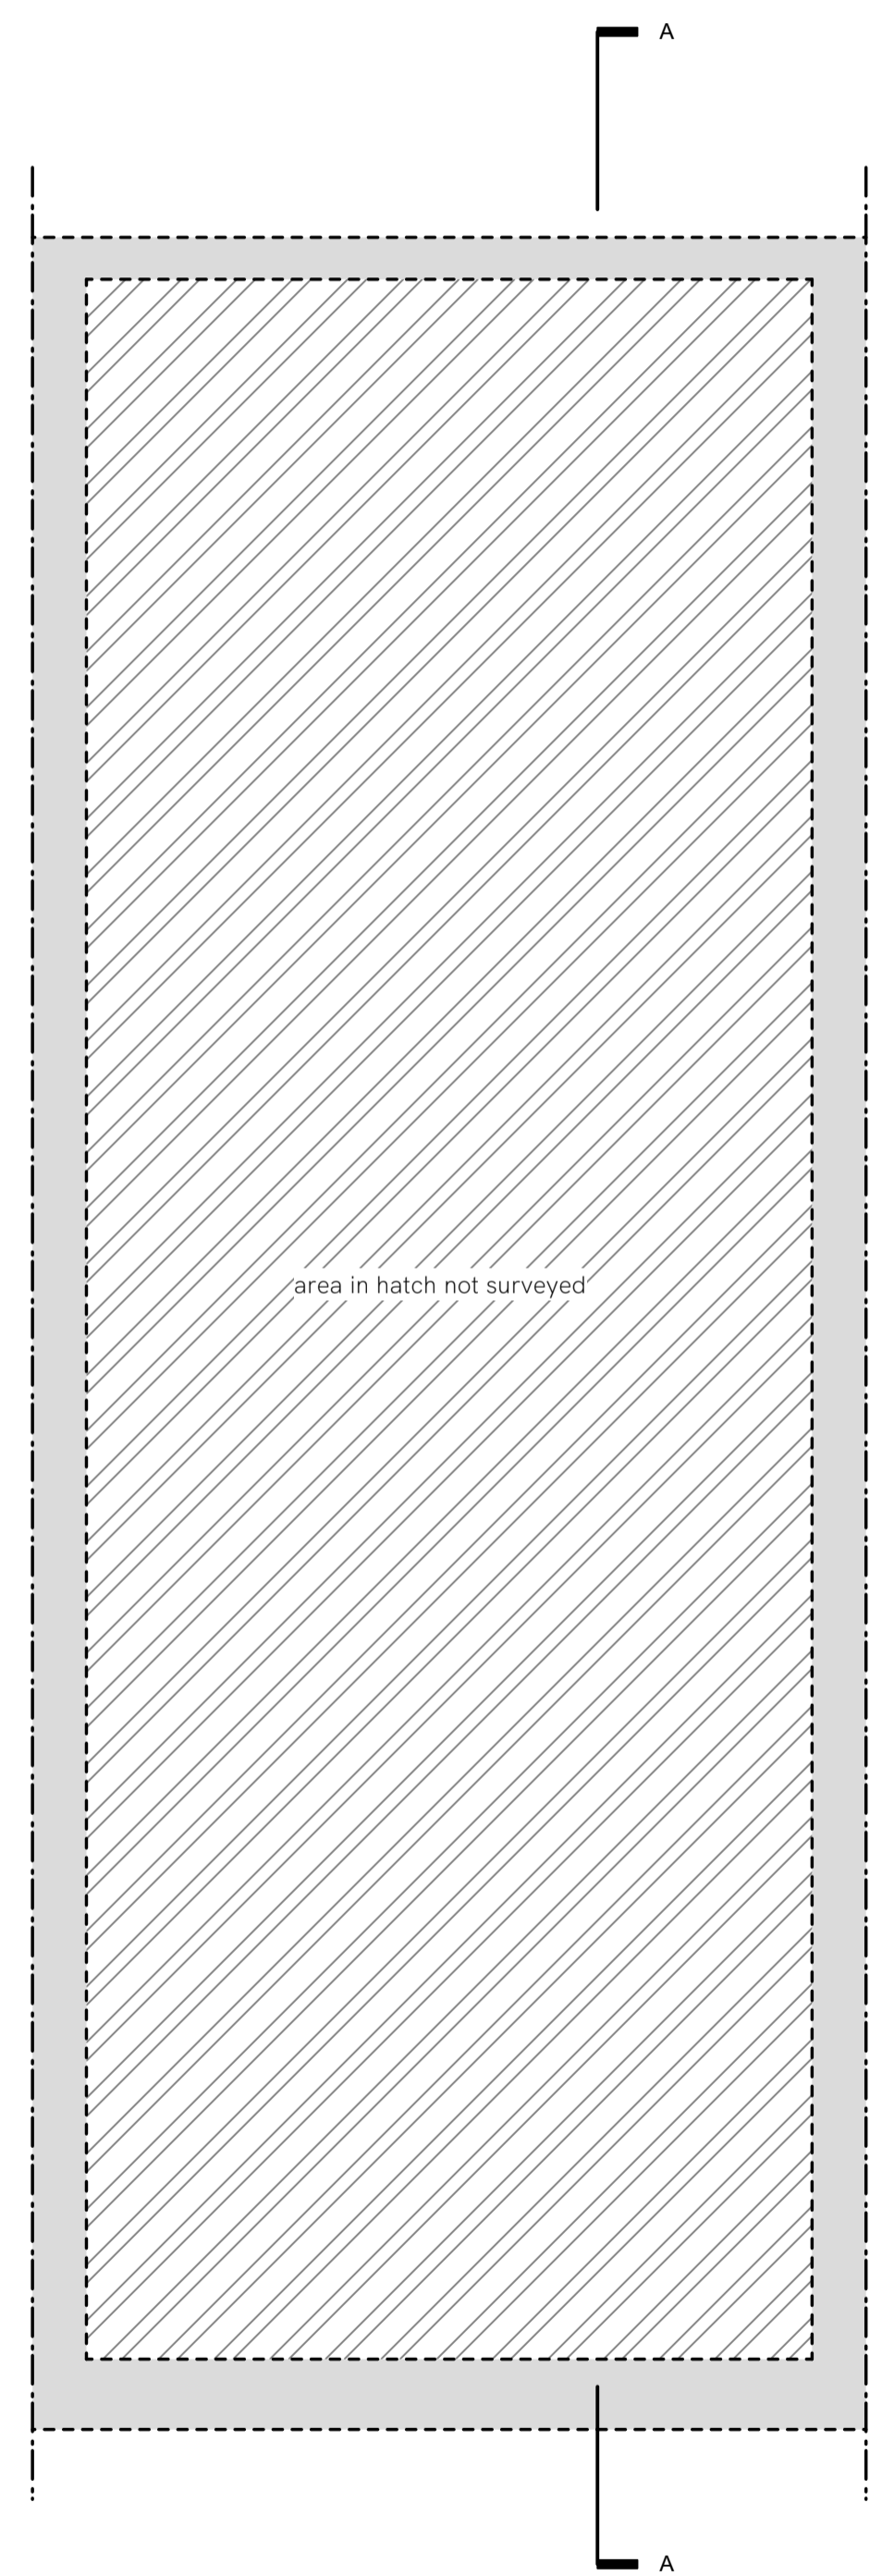


BASEMENT PLAN AS EXISTING
SCALE 1:50 @A1

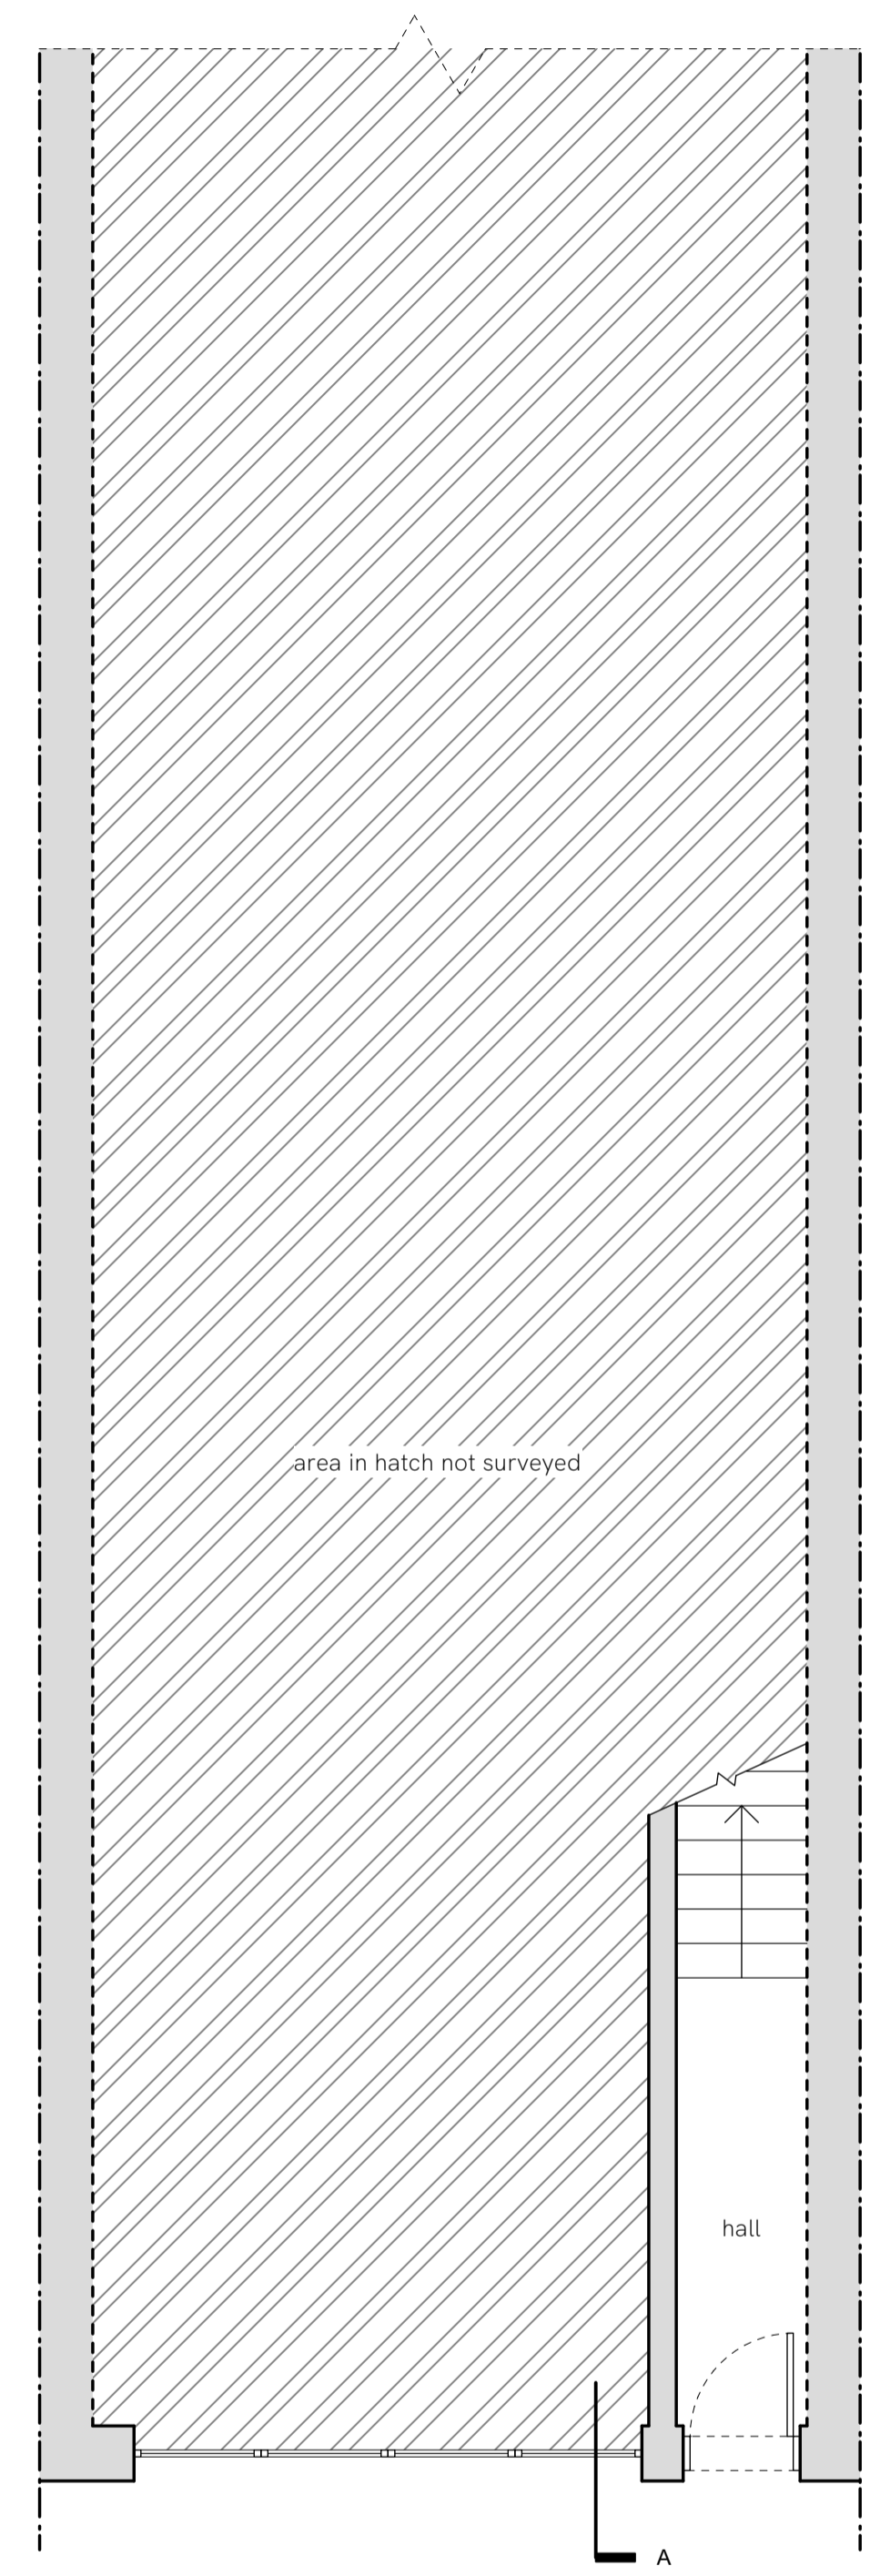

GROUND FLOOR PLAN AS EXISTING
SCALE 1:50 @A1

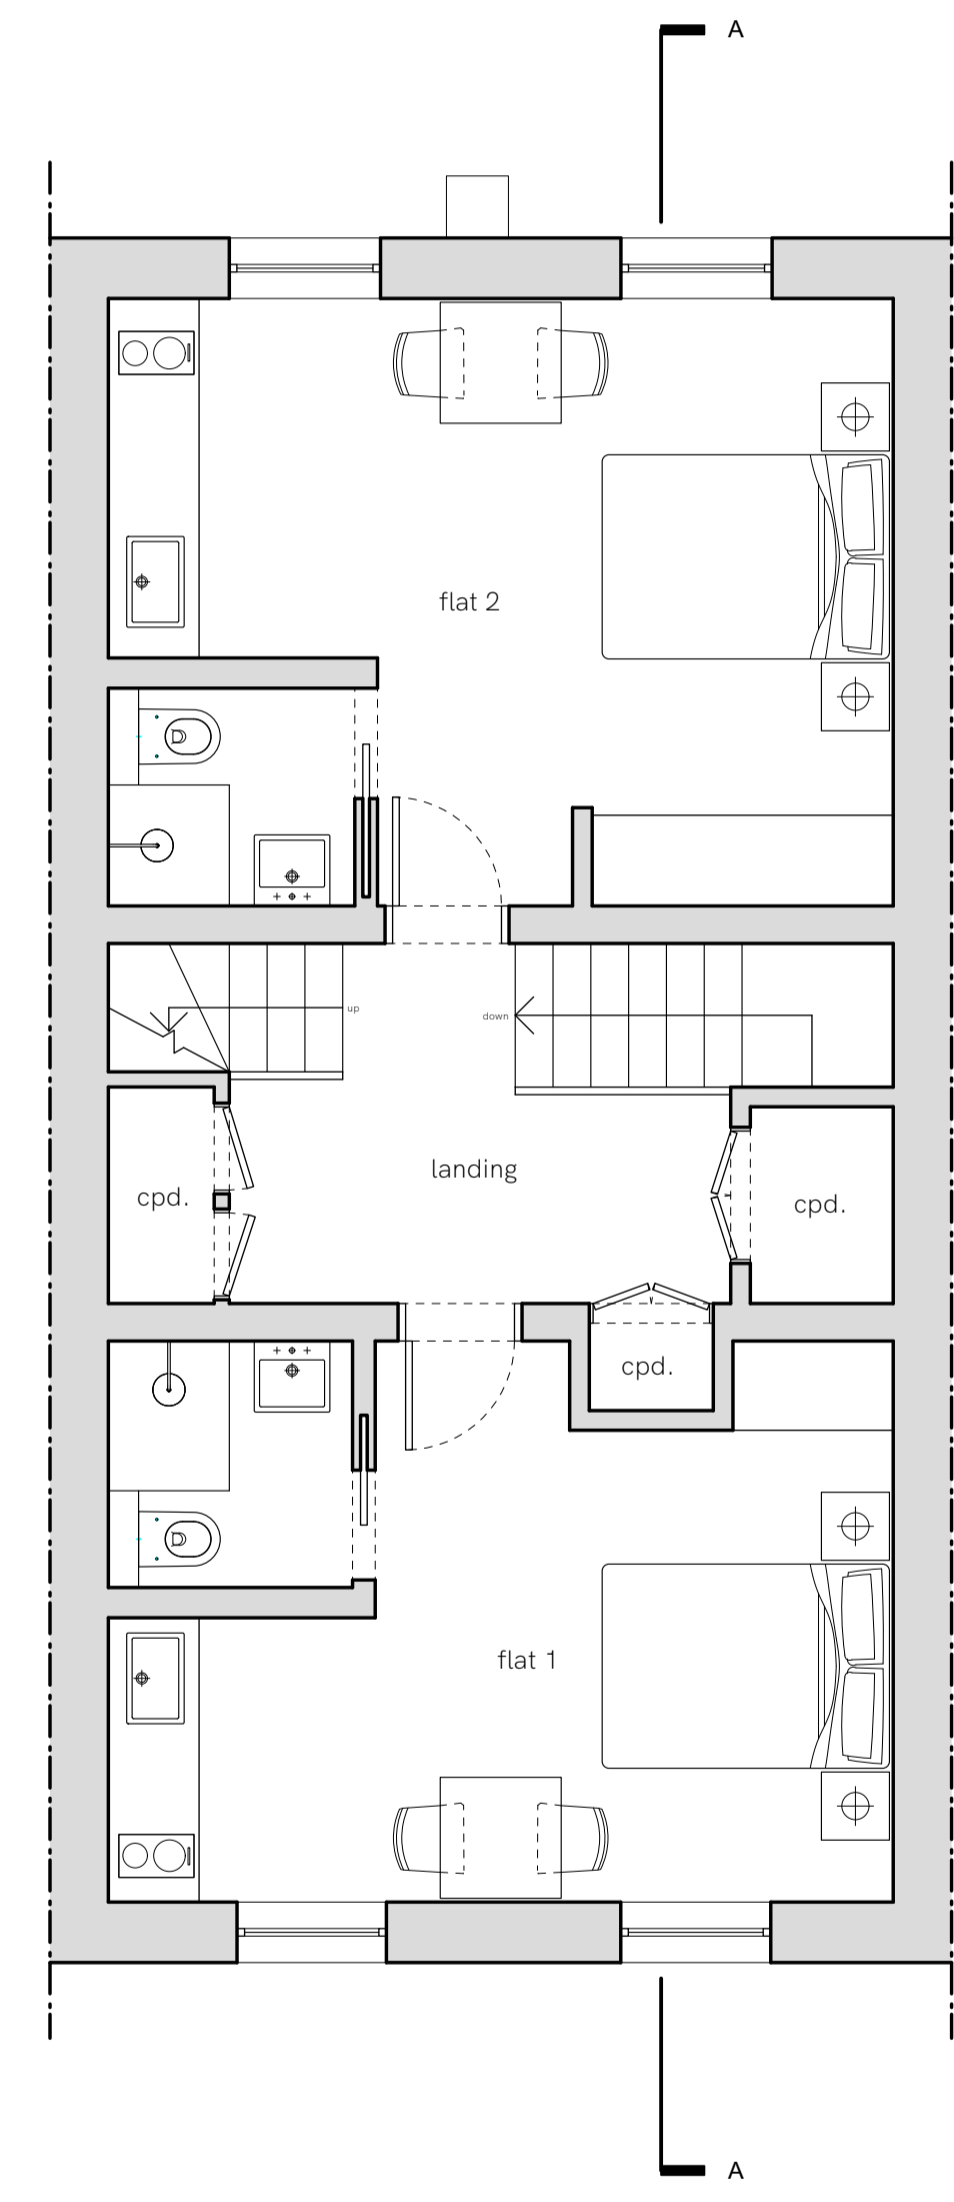

FIRST FLOOR PLAN AS EXISTING
SCALE 1:50 @A1

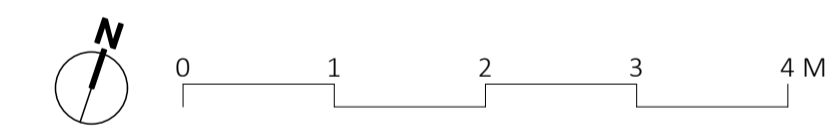

-	issued for planning	20.12.24
no.	reason for revision.	date.

JOB: 53 Warren Street
Title: Basement, Ground and First Floor Plans as Existing

Status: Planning

drawn by: PP job number: 2725
scale: 1:50 drawing number: 200
size: A1




- General Notes:
1. No dimensions to be scaled from this drawing.
 2. Any discrepancies found between this drawing and other documents should be referred to the designer and consultants.
 3. This drawing should be removed from currency immediately after a revised version is issued.
 4. All dimensions are in mm.


This drawing is provided solely for the work stage mentioned in the title block below, and should not be used for any other purpose. This drawing is confidential and the property of Studio Hale and shall not be copied, reproduced, used or disclosed to others without the express prior written authority of Studio Hale.

Legend:


- existing walls
- existing brickwork
- glazing
- area not surveyed
- natural slate
- lead

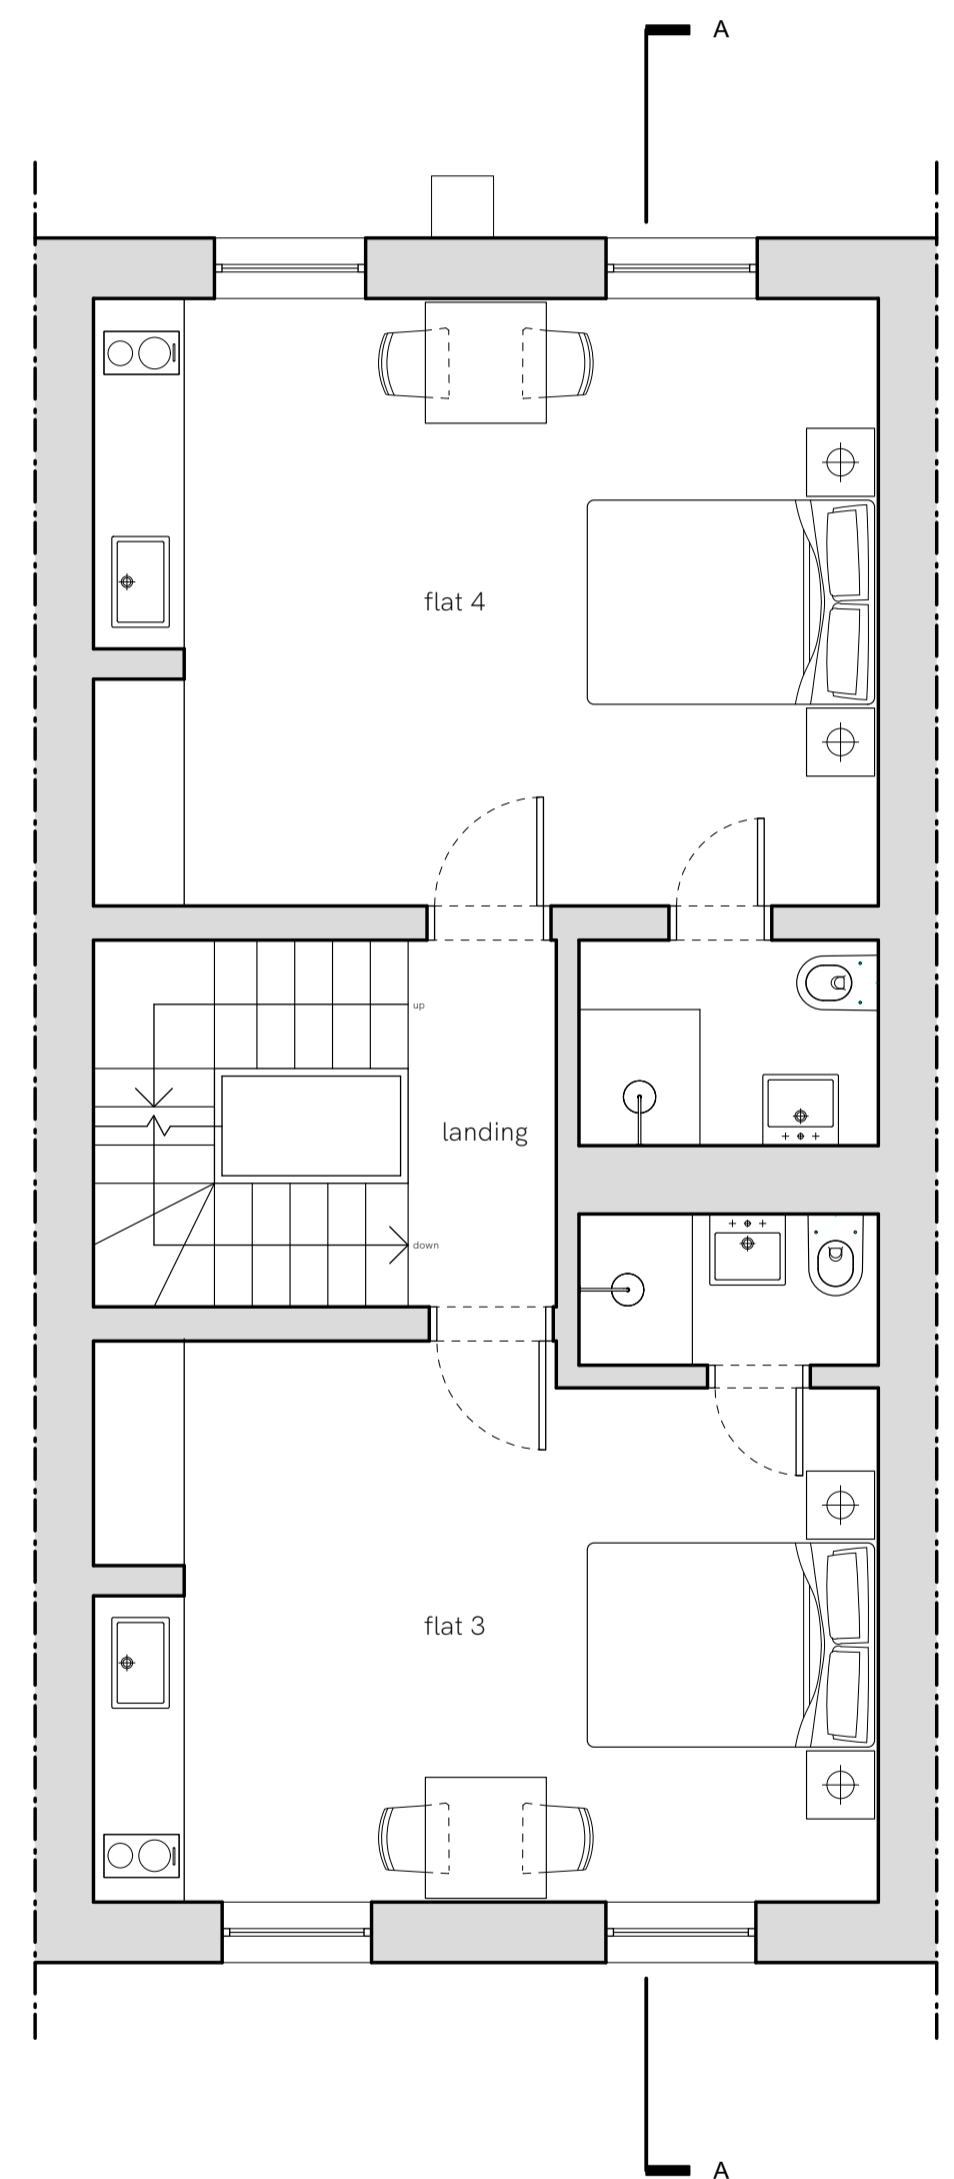


SECOND FLOOR PLAN AS EXISTING
SCALE 1:50 @A1

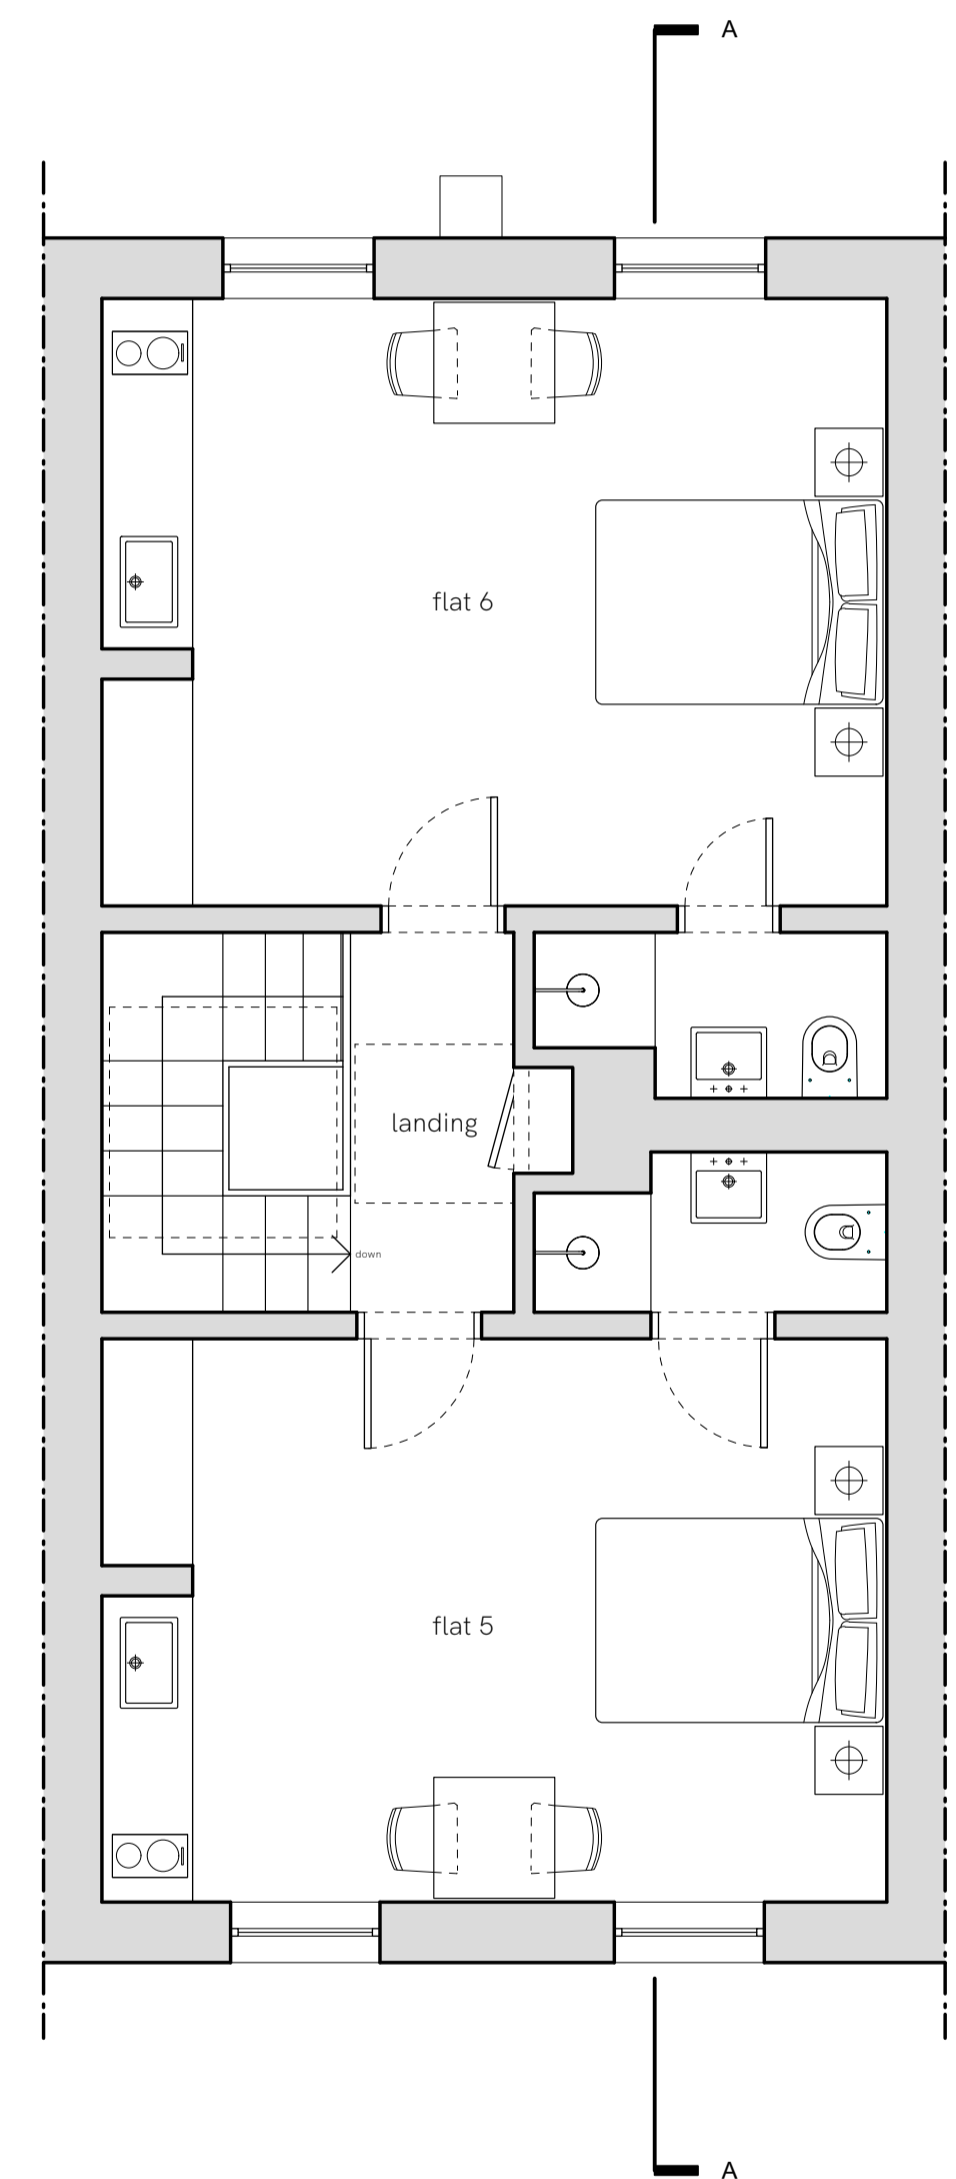

THIRD FLOOR PLAN AS EXISTING
SCALE 1:50 @A1

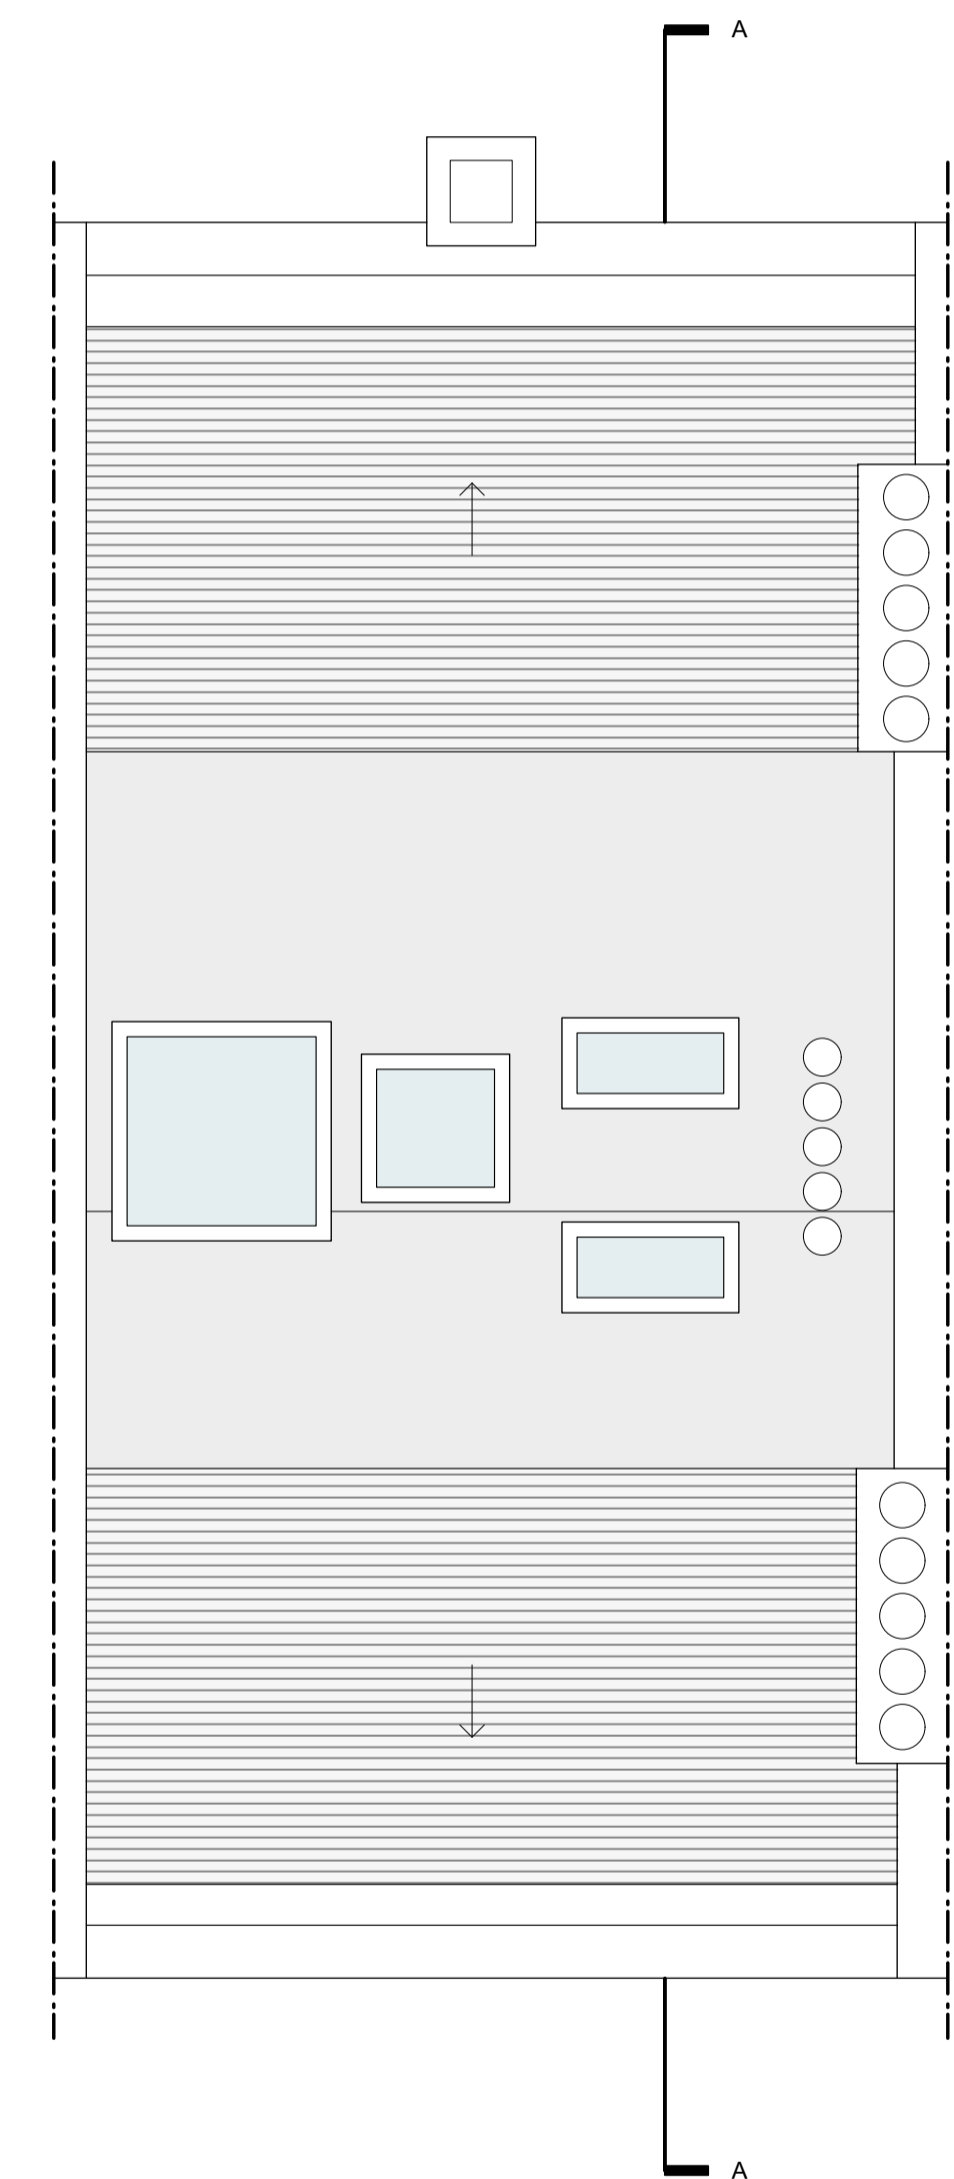

ROOF PLAN AS EXISTING
SCALE 1:50 @A1

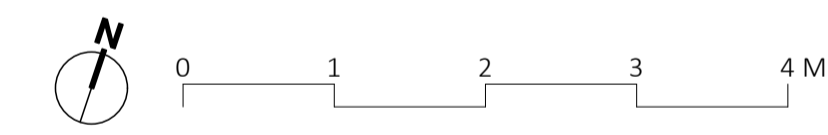

no.	issued for planning reason for revision.	20.12.24 date.
-		

JOB: 53 Warren Street
Title: Second, Third and Roof Plans as Existing

Status: Planning

drawn by: PP job number: 2725
scale: 1:50 drawing number: 201
size: A1