




- General Notes:
1. No dimensions to be scaled from this drawing.
 2. Any discrepancies found between this drawing and other documents should be referred to the designer and consultants.
 3. This drawing should be removed from currency immediately after a revised version is issued.
 4. All dimensions are in mm.


This drawing is provided solely for the work stage mentioned in the title block below, and should not be used for any other purpose. This drawing is confidential and the property of Studio Hale and shall not be copied, reproduced, used or disclosed to others without the express prior written authority of Studio Hale.

Legend:

- existing walls
- new walls
- existing brickwork
- glazing
- area not surveyed
- natural slate
- lead
- 1.5m height line
- total GIA
- total GIA above 2.5m ceiling height

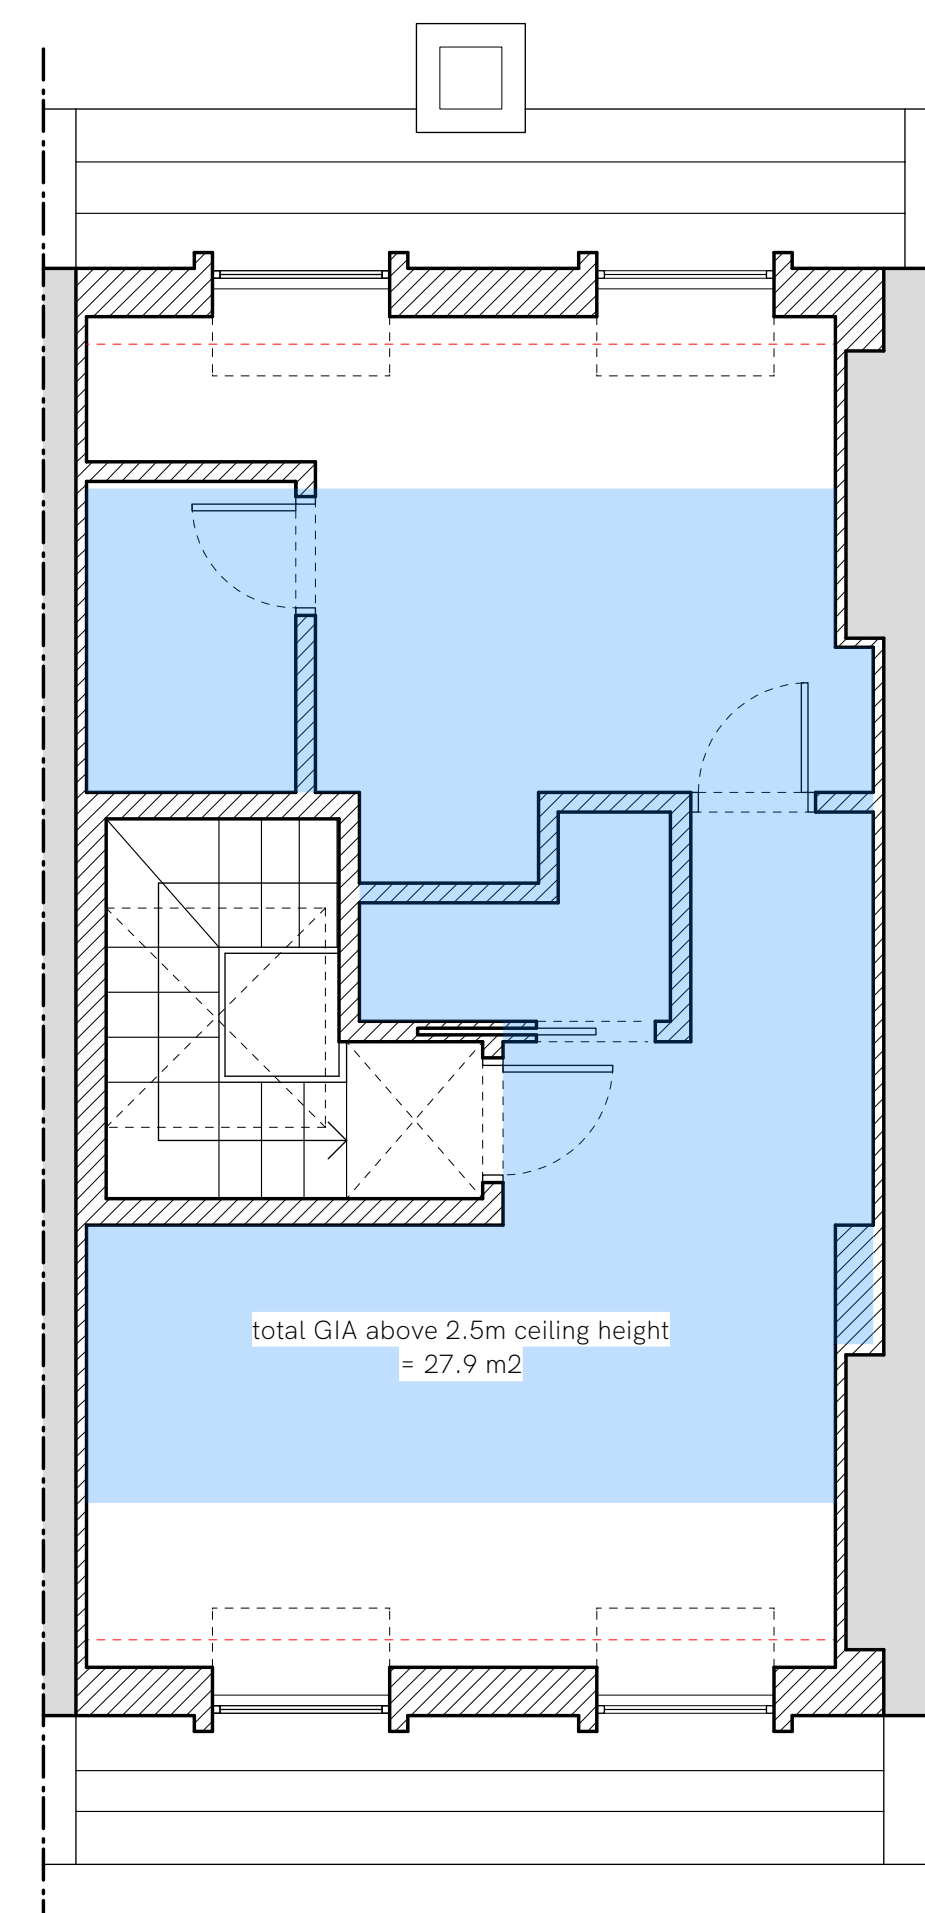

FOURTH FLOOR PLAN AS PROPOSED -
TOTAL GIA ABOVE 2.5 CH
SCALE 1:50 @A1

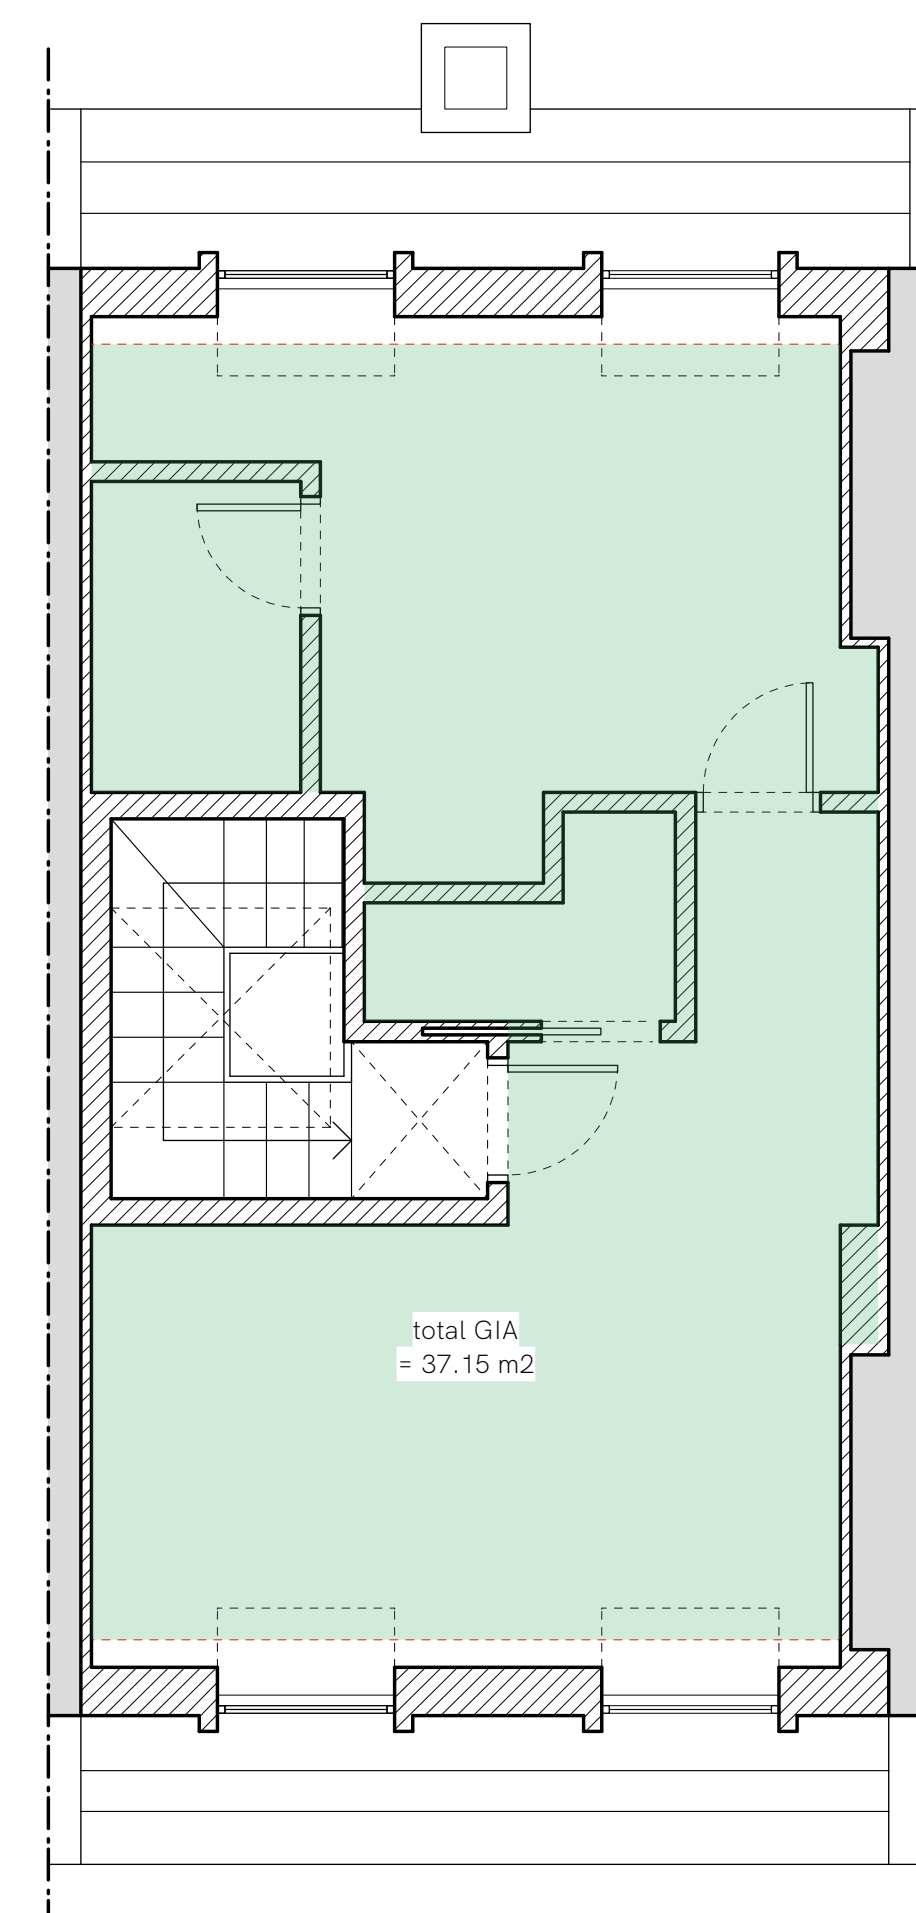

FOURTH FLOOR PLAN AS PROPOSED -
TOTAL GIA ABOVE 1.5M
SCALE 1:50 @A1



no.	issued for planning reason for revision.	21.12.24 date.
-		

JOB: 53 Warren Street
Title: Proposed GIA Calculations

Status: Planning

drawn by: PP job number: 2725
scale: 1:50 drawing number: 305
size: A1