





Studio Hale Limited
26 Princethorpe House, W2 5SU
General Notes:
1. No dimensions to be scaled from this drawing.
2. Any discrepancies found between this drawing and other documents should be referred to the designer and consultants.
3. This drawing should be removed from currency immediately after a revised version is issued.
4. All dimensions are in mm.

This drawing is provided solely for the work stage mentioned in the title block below, and should not be used for any other purpose. This drawing is confidential and the property of Studio Hale and shall not be copied, reproduced, used or disclosed to others without the express prior written authority of Studio Hale.

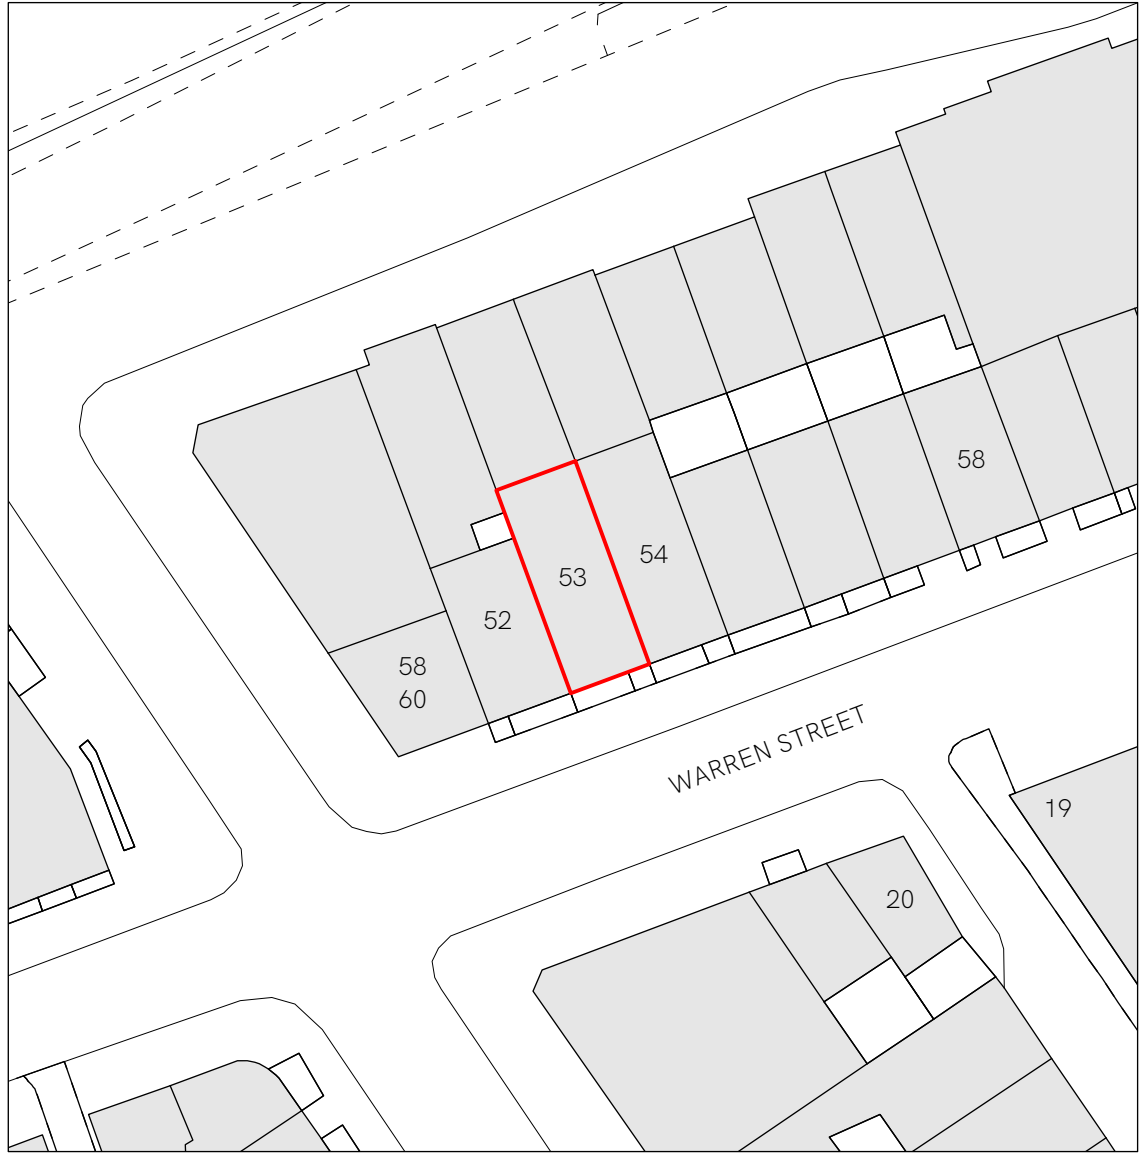

SITE PLAN
SCALE 1:500 @A3

0 5 10 15 20 M

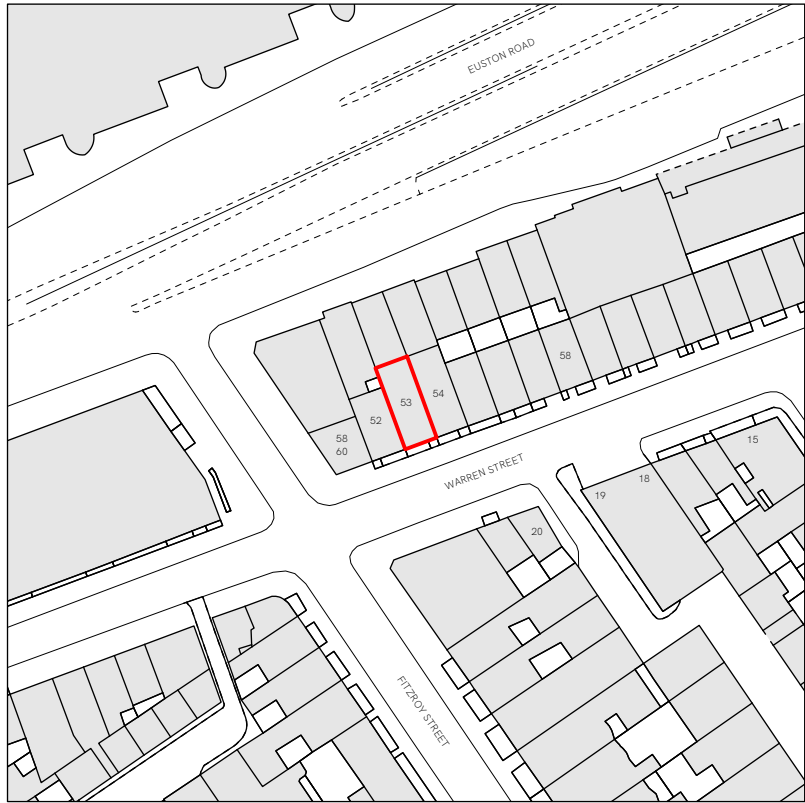

LOCATION PLAN
SCALE 1:1250 @A3

0 10 20 30 40 M

-	issued for planning	21.12.24
no.	reason for revision.	date.

Project: 53 Warren Street, W1T 5NL

Title: Site Plan and Location Plan

Status: Planning

drawn by:	PP	job number:	2725
scale:	1:500 @A3	drawing number:	050
	1:1250 @A3		