



GENERAL NOTES:
 All dimensions and setting out must be checked on site.
 This drawing must be read in conjunction with all other relevant Structural and architectural drawings.

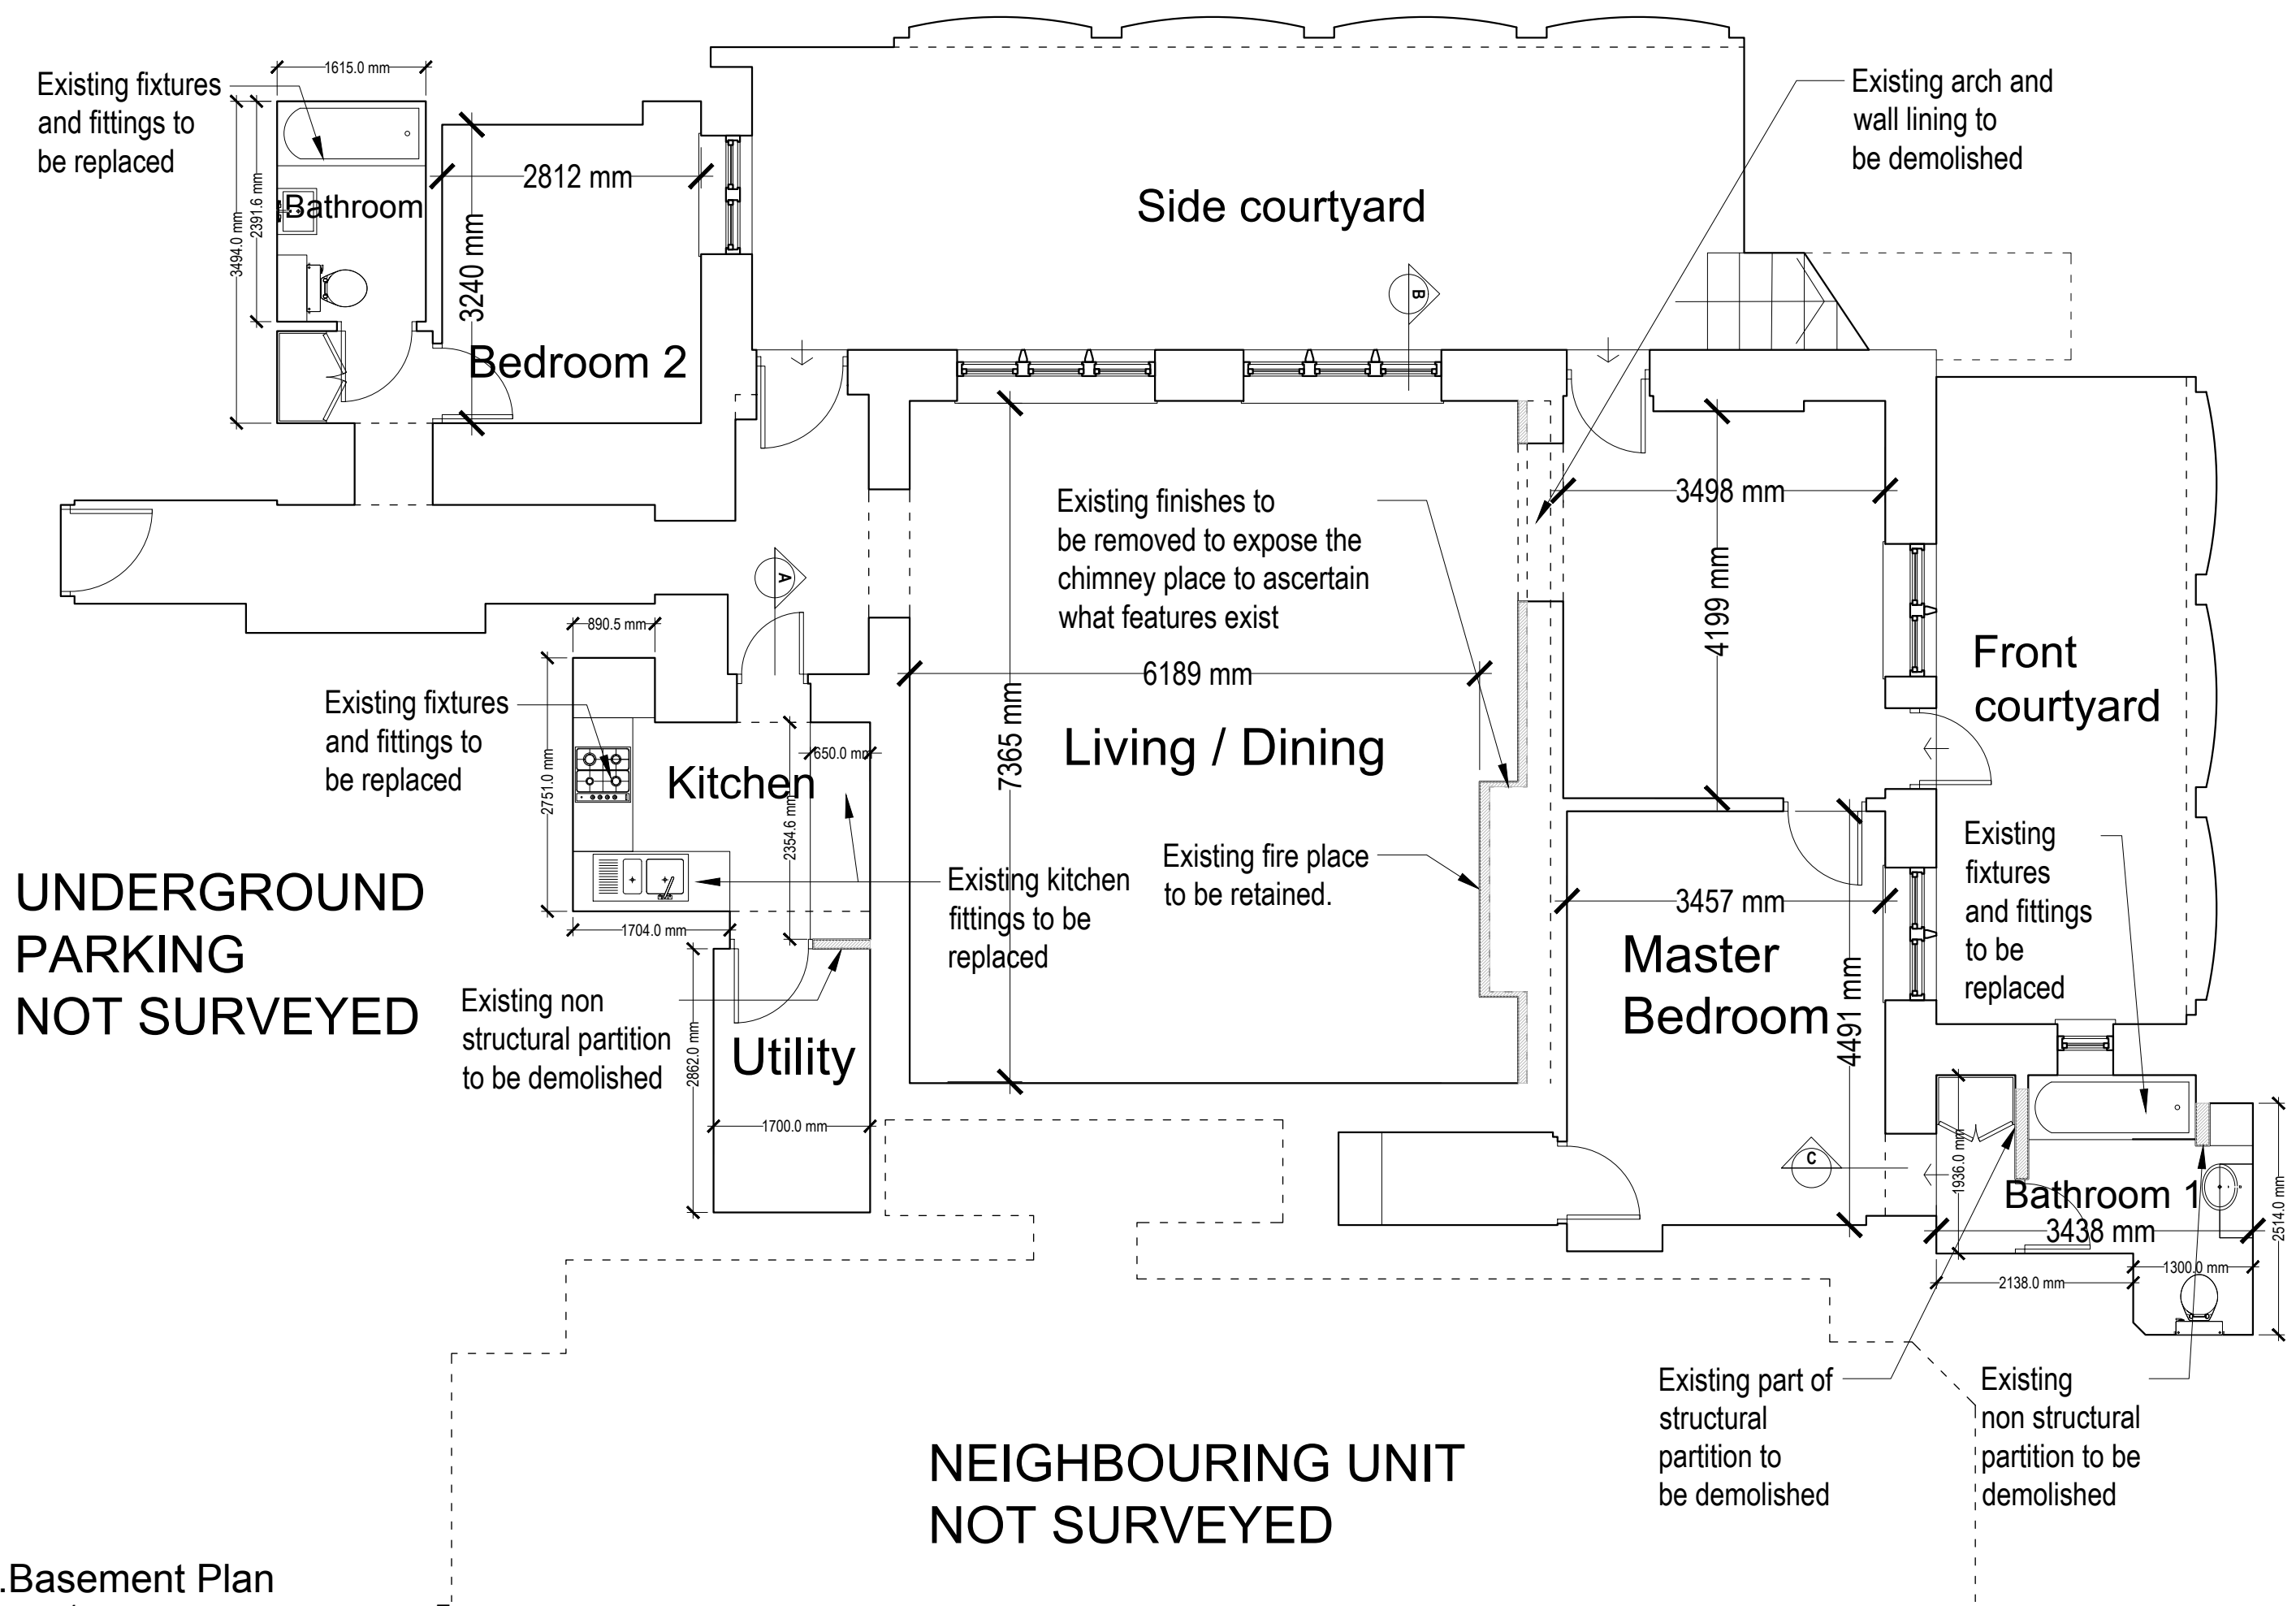

UNDERGROUND PARKING NOT SURVEYED

NEIGHBOURING UNIT NOT SURVEYED

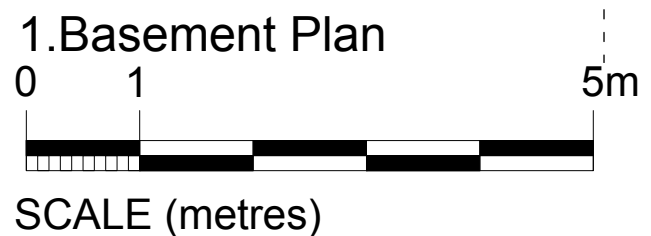

Client : Mr. L Diomede	Project Address : 40A Prince of Wales Road NW5 3EL	Date: 30.09.2024	Status: Planning Issue	Drawn: RM
Drawing Title : Existing Basement floor Plan	Scale: 1:150@ A3	Drawing Number: 240930 P06	Revision: 02	