

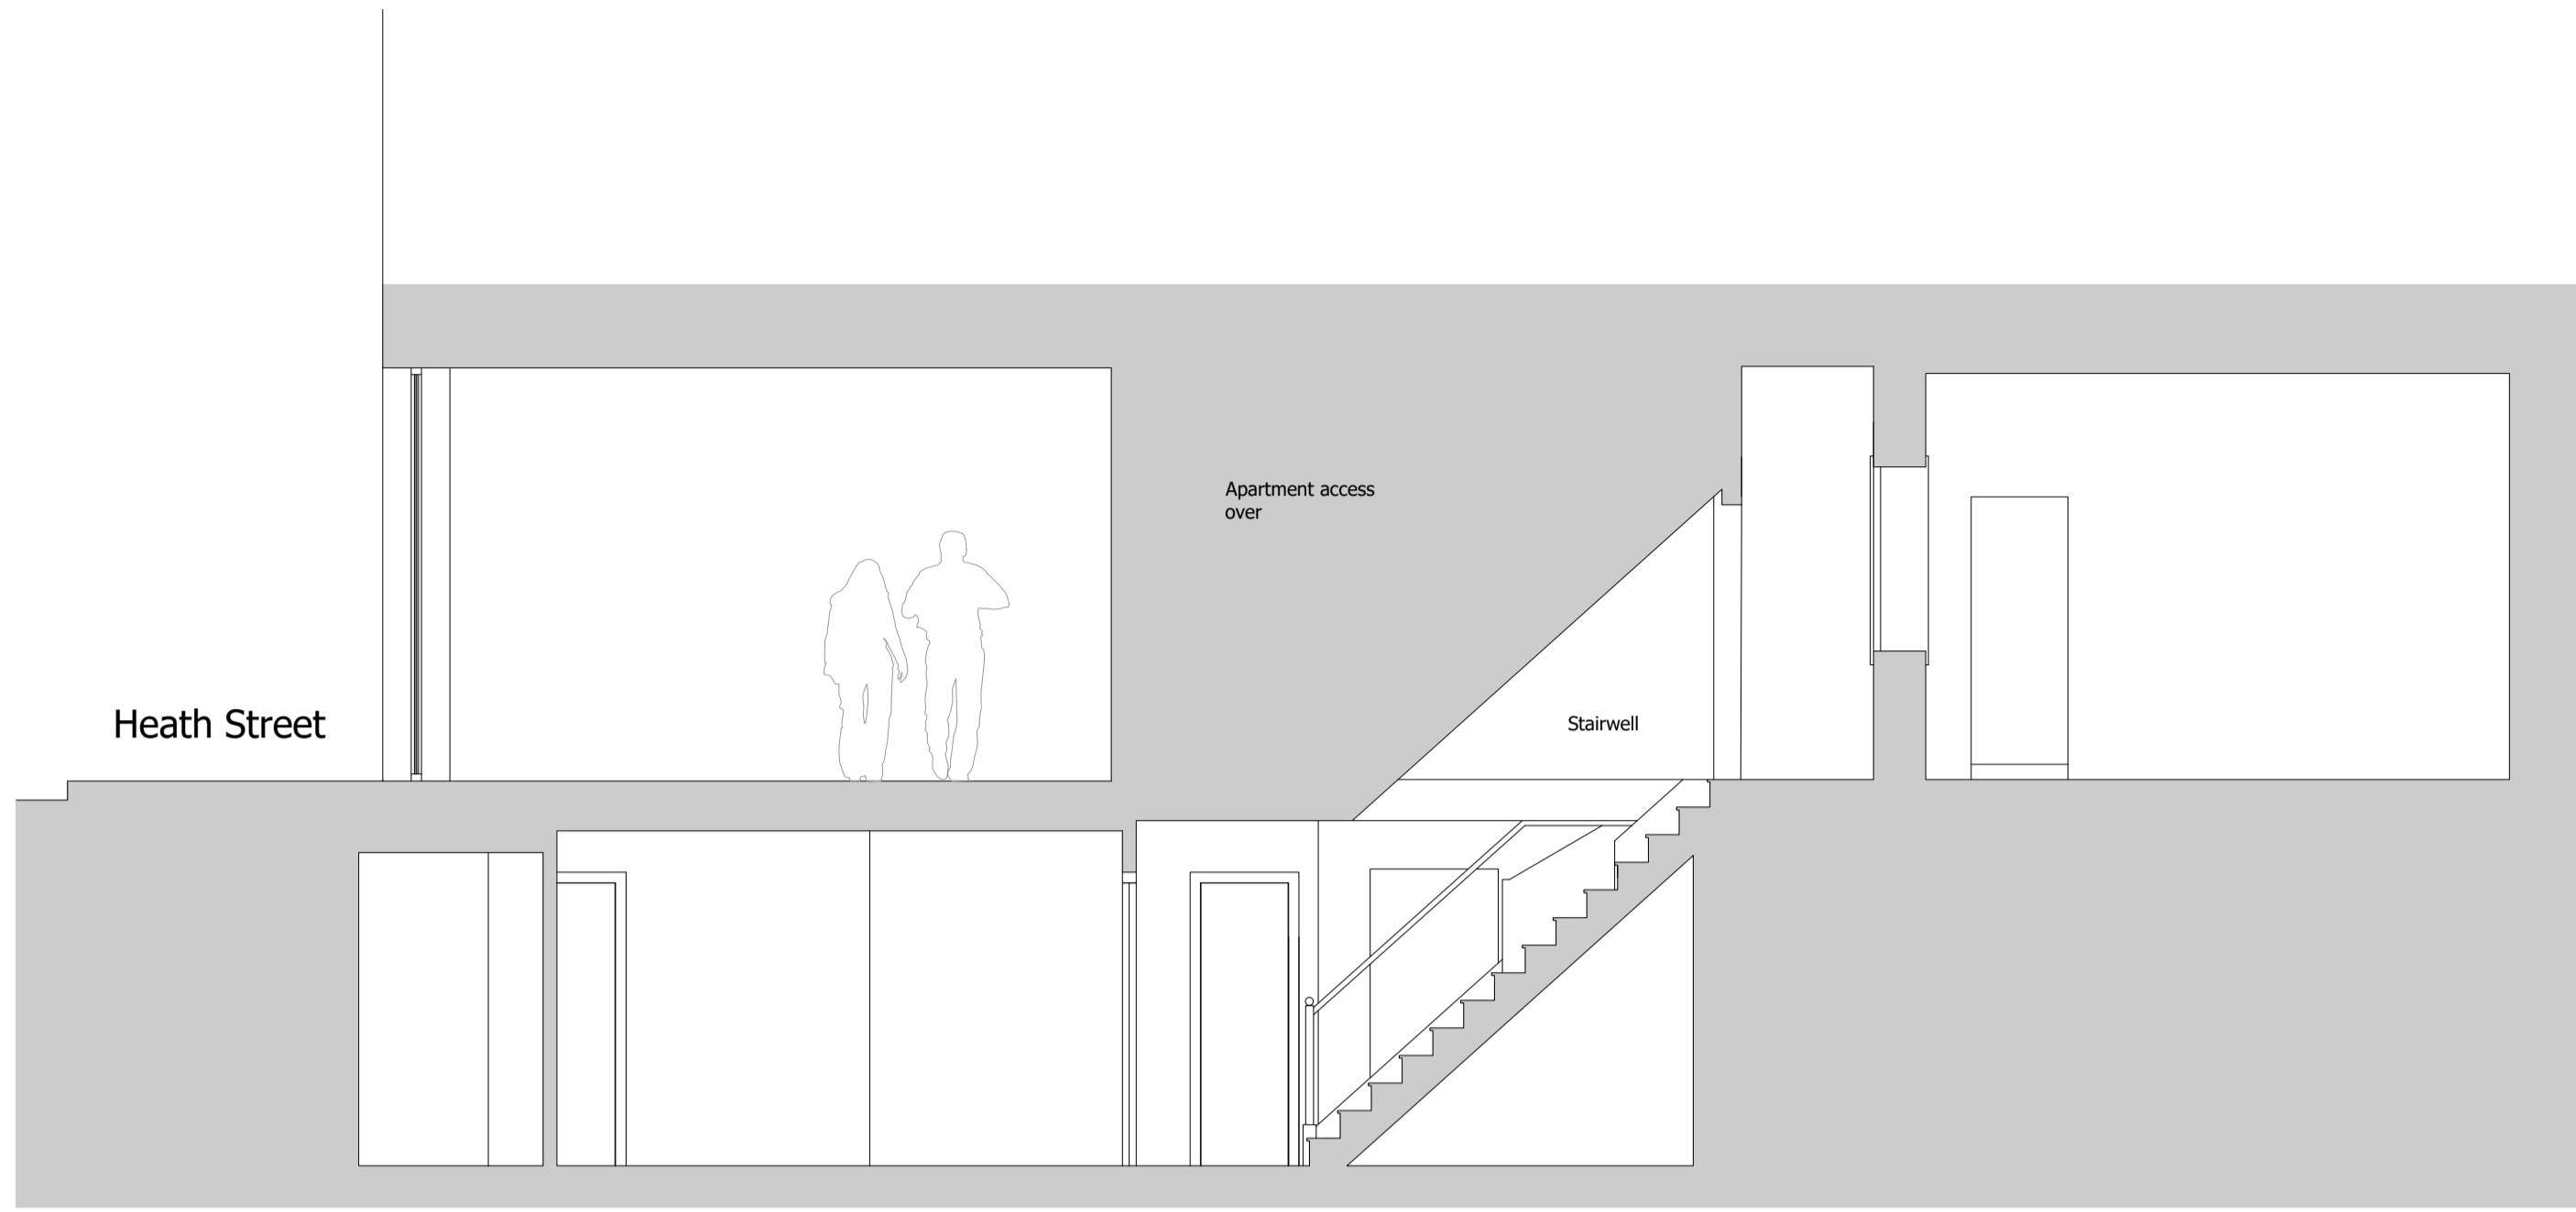


THE CONTRACTOR MUST VERIFY ALL DIMENSIONS ON SITE BEFORE MAKING SHOP DRAWINGS OR COMMENCING WORK OF ANY KIND. NO DIMENSIONS TO BE SCALED FROM THIS DRAWING.


REV.	DATE	REVISION
-	19.02.21	Issued for comment
A	23.02.21	Elevation E3 added
B	05.05.21	Extract equipment indicated
C	07.05.21	Notes amended
D	28.02.22	Elevation added/flue removed
E	12.04.22	Acoustic screen adjusted
F	17.12.24	Updates as requested by LB Camden

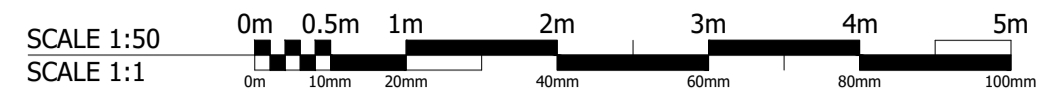

S1 Section A-A
Scale 1:50

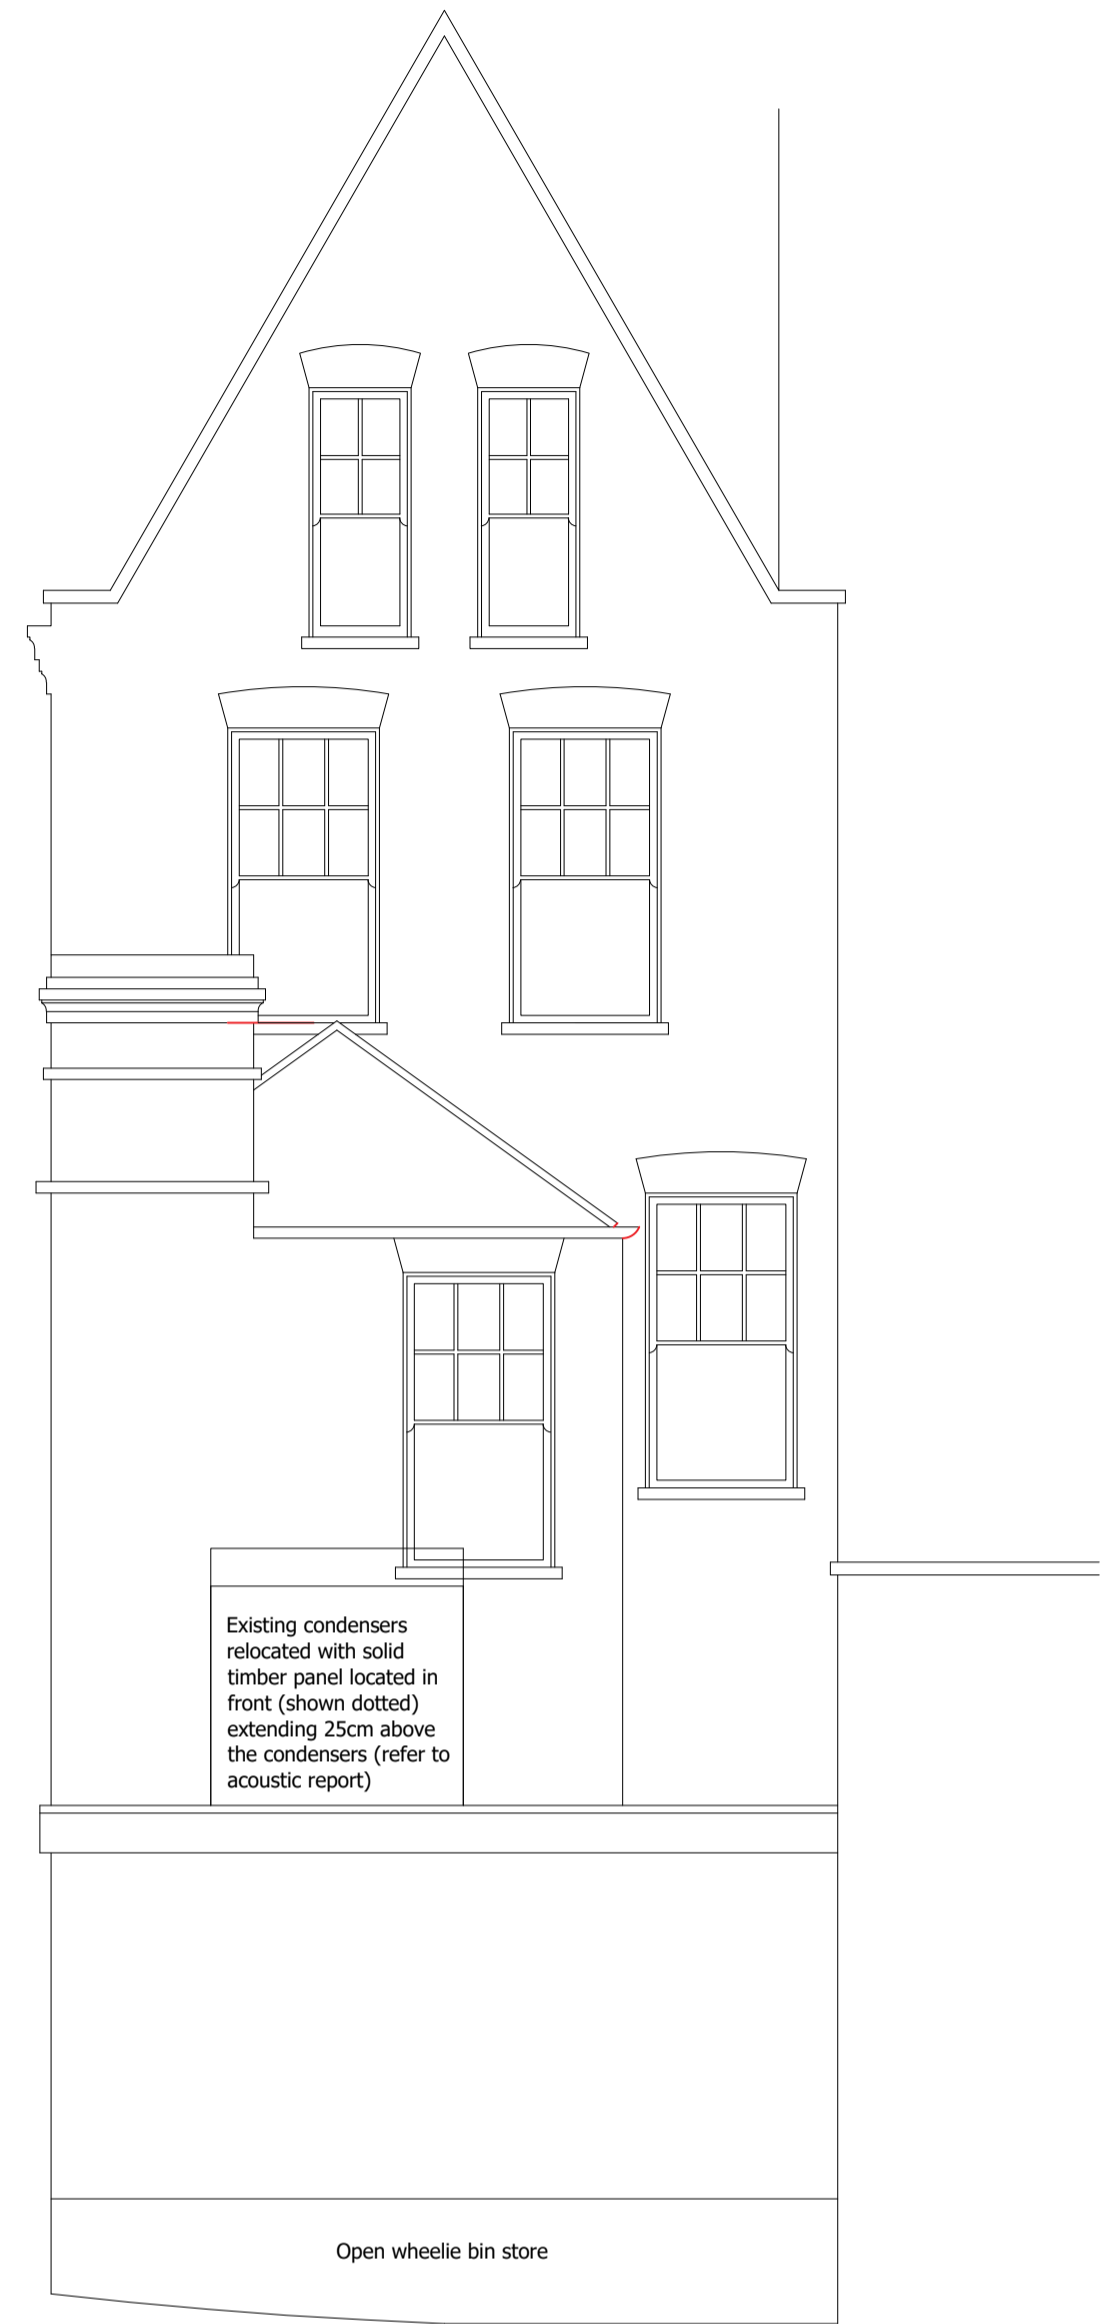


E2 Oriel Court elevation (rear)
Scale 1:50

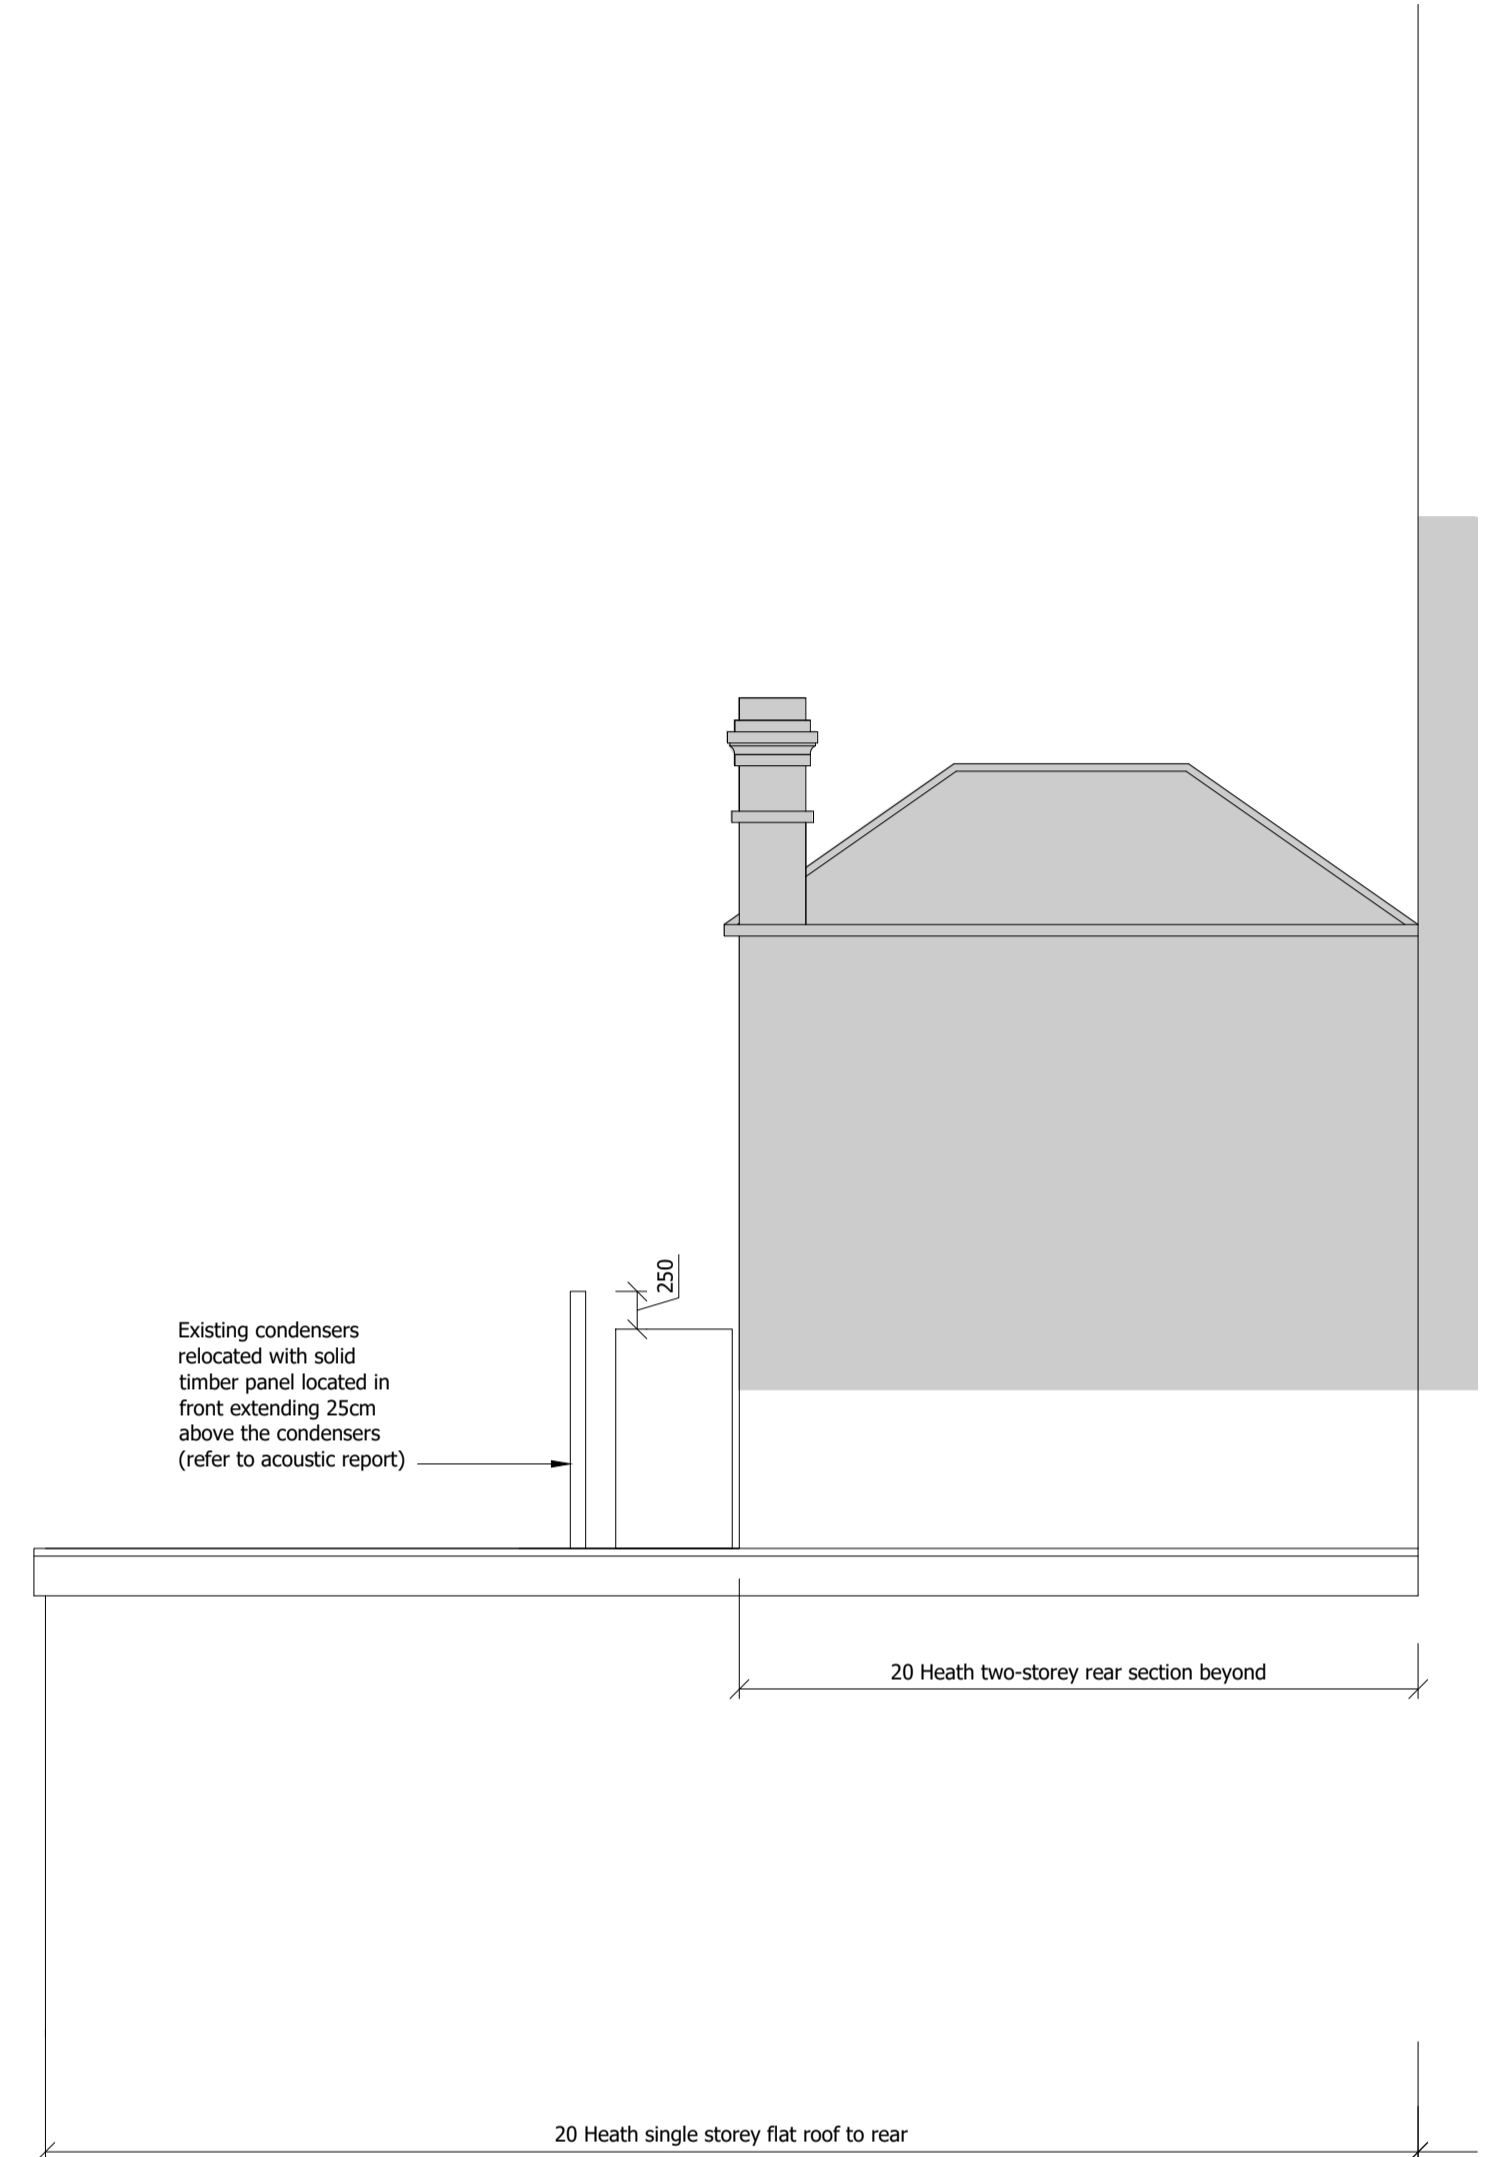


E4 North elevation to rear
Scale 1:50

PLANNING

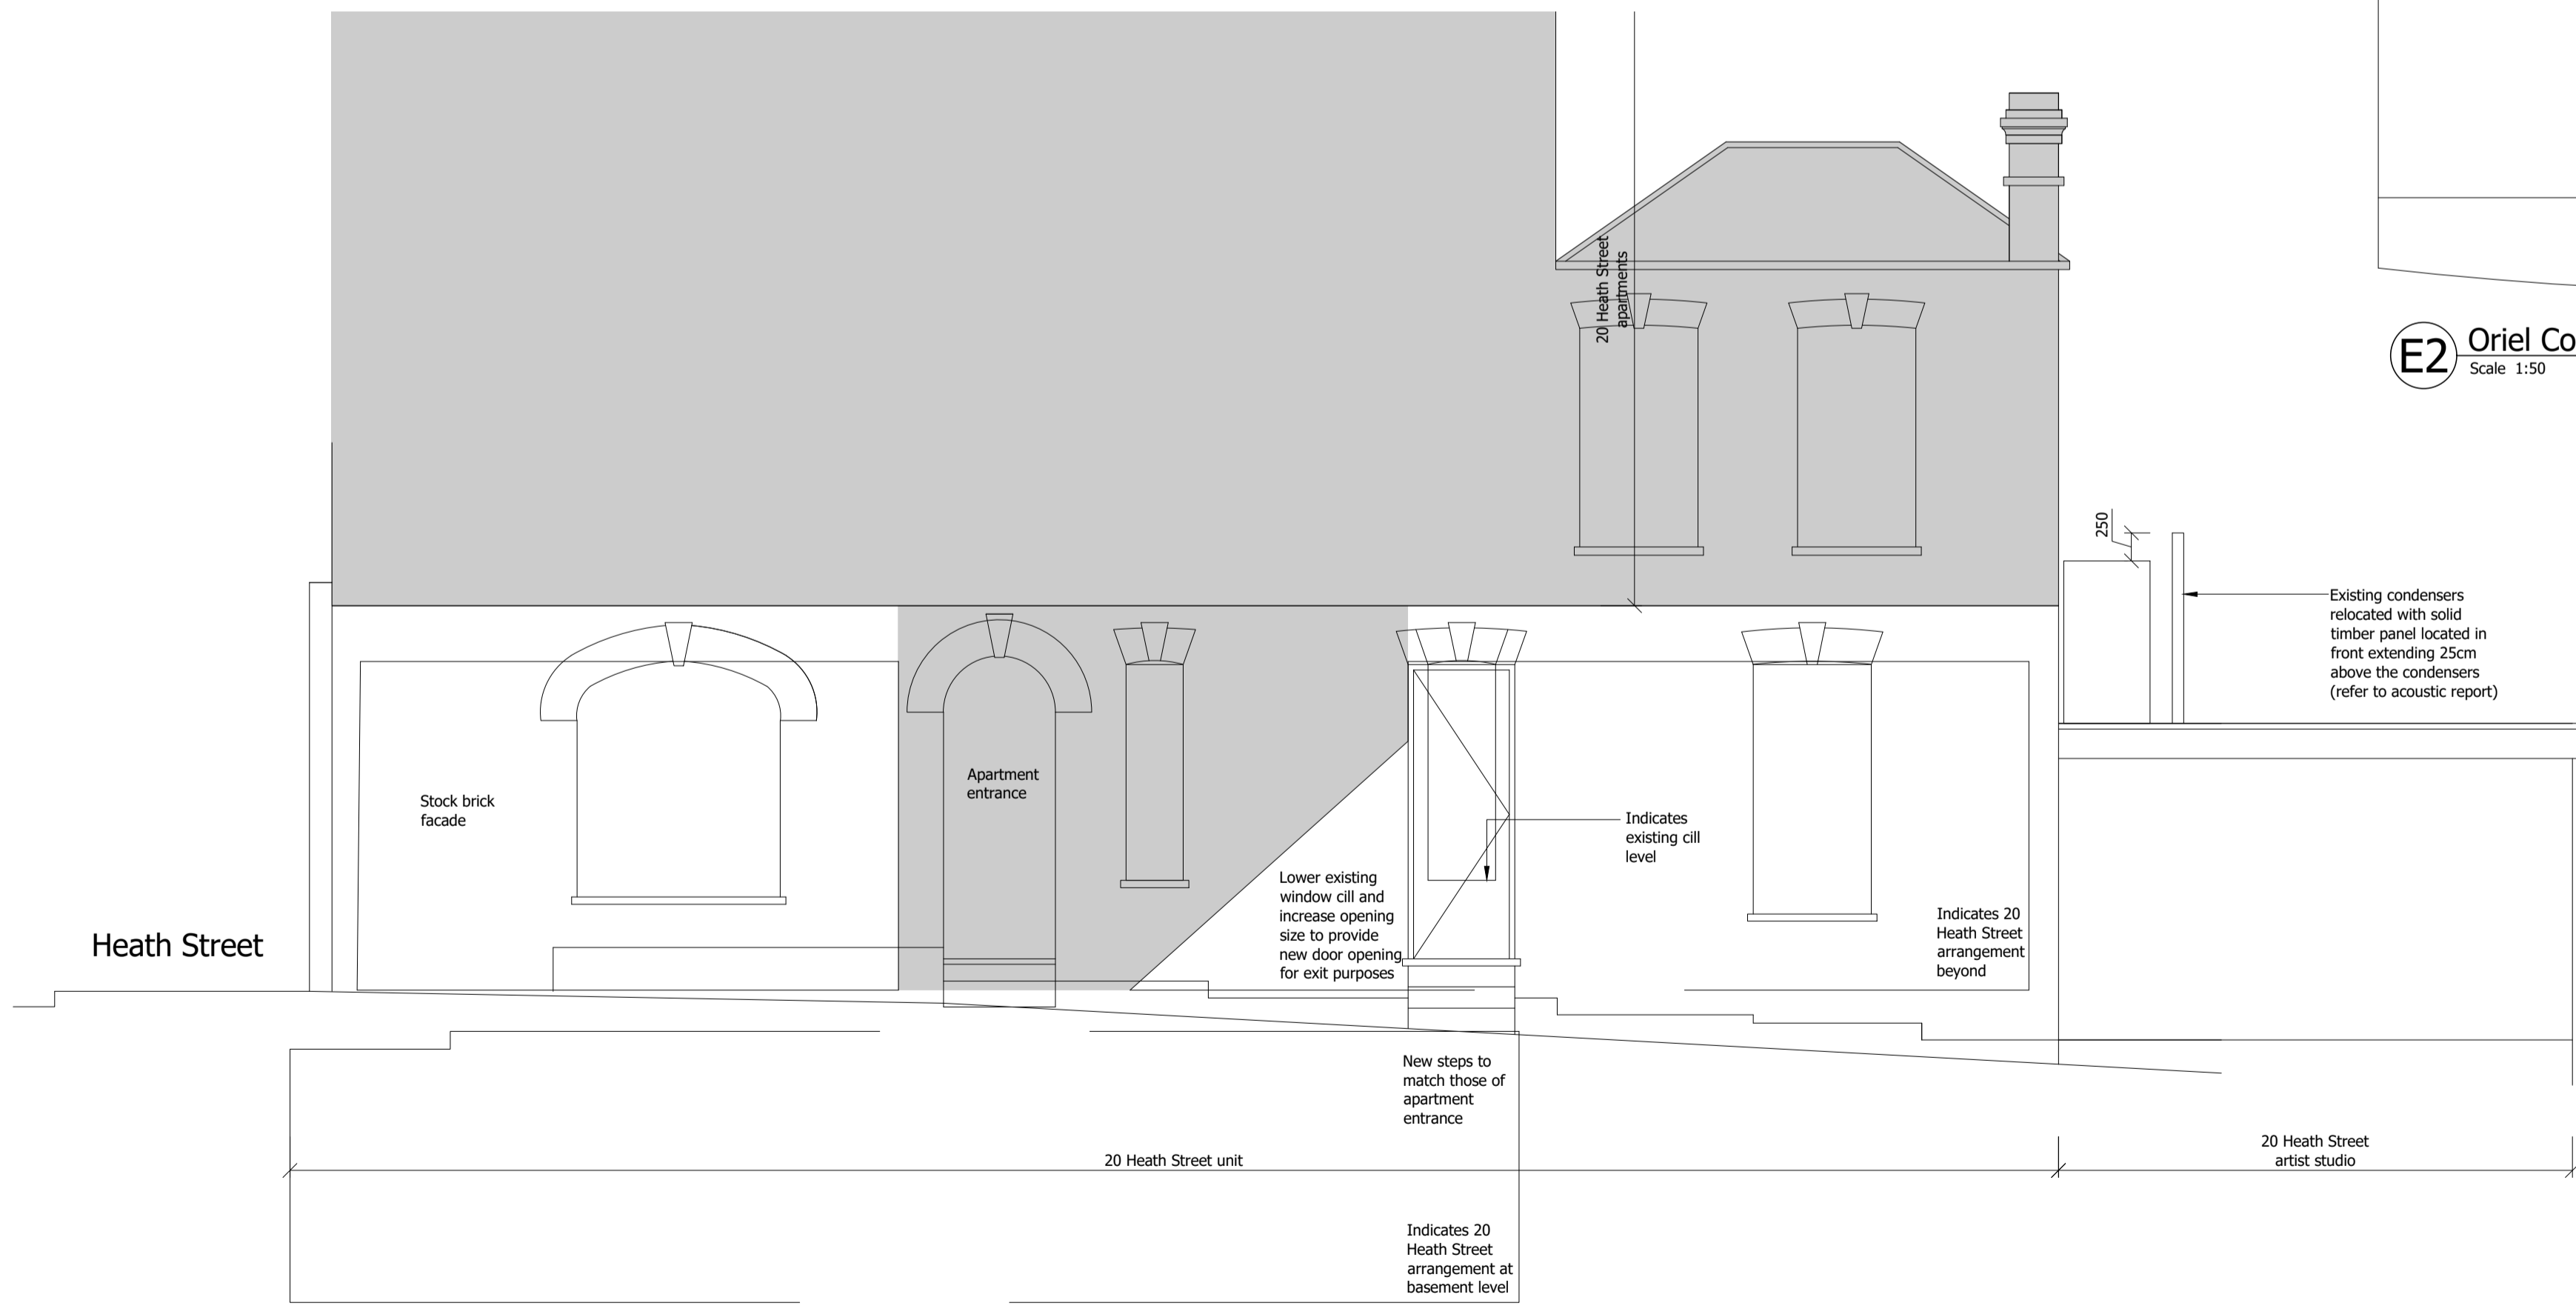

E1 Oriel Court elevation
Scale 1:50

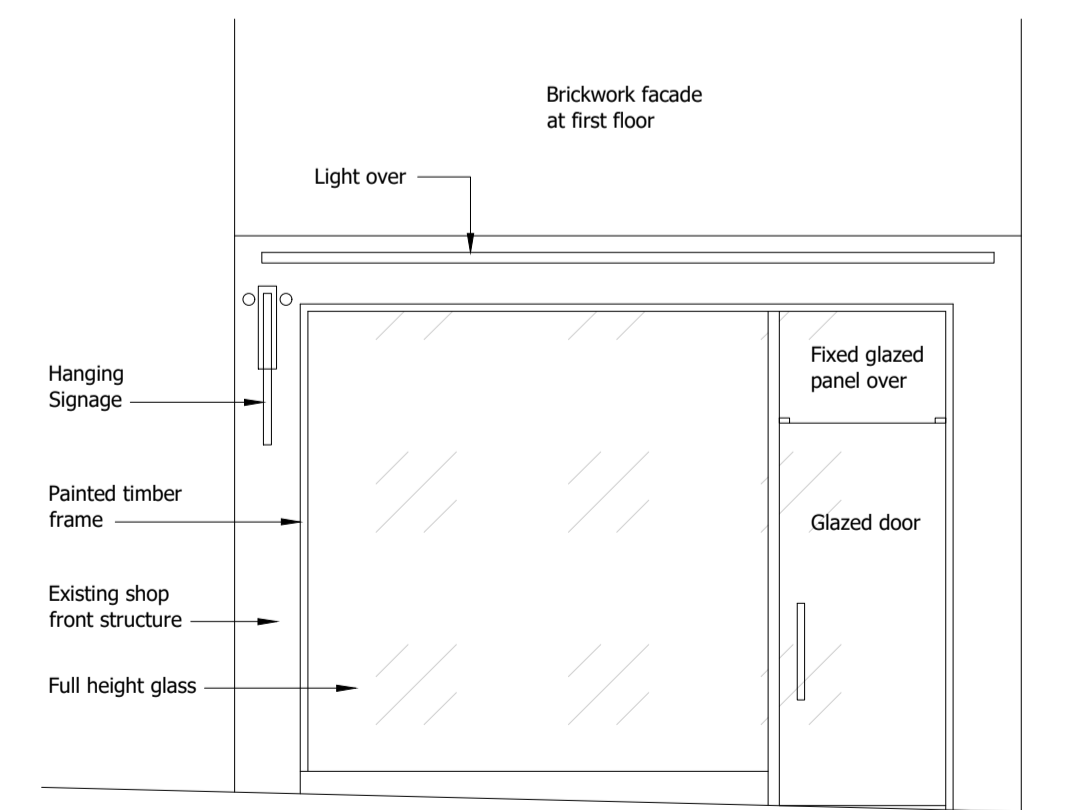

E3 Heath Street elevation (shop front)
Scale 1:50

Drawing Notes

- Drawings are based on limited survey information. Accurate position of windows to upper floor TBC on site.
- Signage/branding subject to separate application for advertisement consent

Osel architects and development consultants

PROJECT:
20 Heath Street
London NW3 6TE

CLIENT:
Mr A Costa

DRAWING:
PROPOSED
GENERAL ARRANGEMENT

DRAWING No.: **E18-003/PRP001** REV: **F**

SCALE: 1:50@A1
DRAWN: VS DATE: 28.02.18
CHECKED: DATE: