
TRINITY WALK

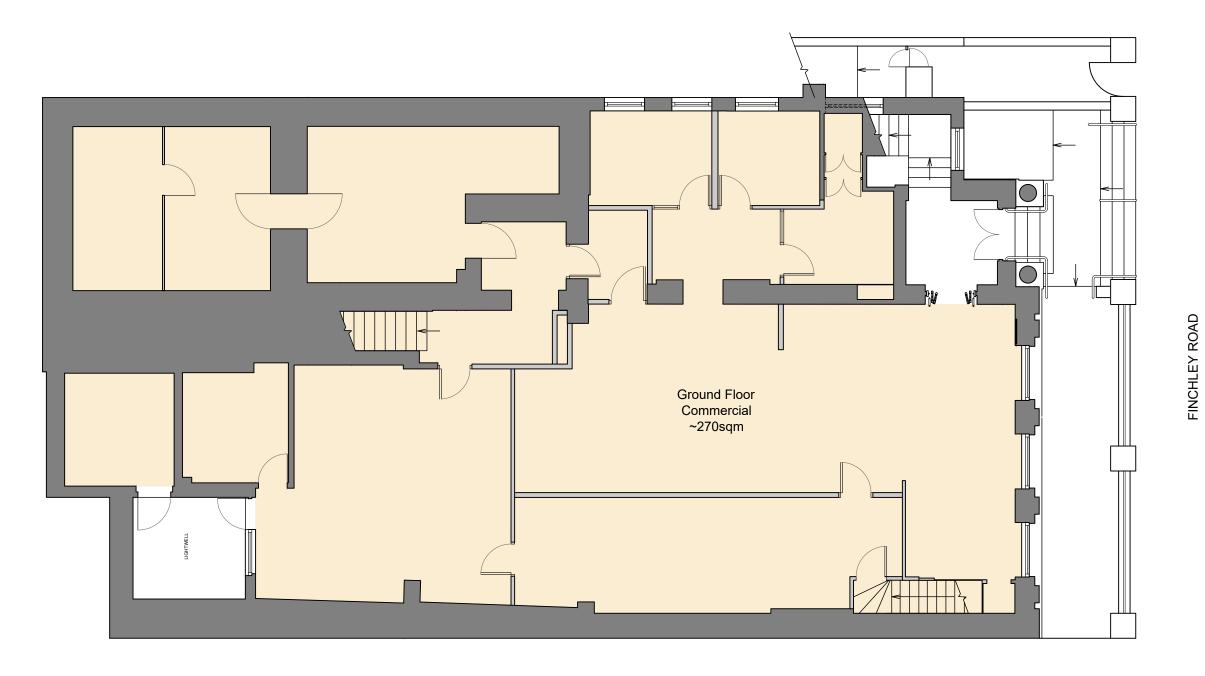

notes

This drawing remains the copyright of Savage & Pottinger Design Ltd and may not be copied or used without their prior consent.

revisions

clier

3 OCEANS LTD

project

106 FINCHLEY ROAD LONDON NW3 5JJ

title

EXISTING GROUND FLOOR PLAN

date JANUARY 2024	drawn by WJP
scale 1:100 @A3	drawing number 2472/PA/03



