


- 1. STAIRS TO SEPARATE 2ND FLOOR ACCOMMODATION
- 2. ROOFLIGHTS OVER

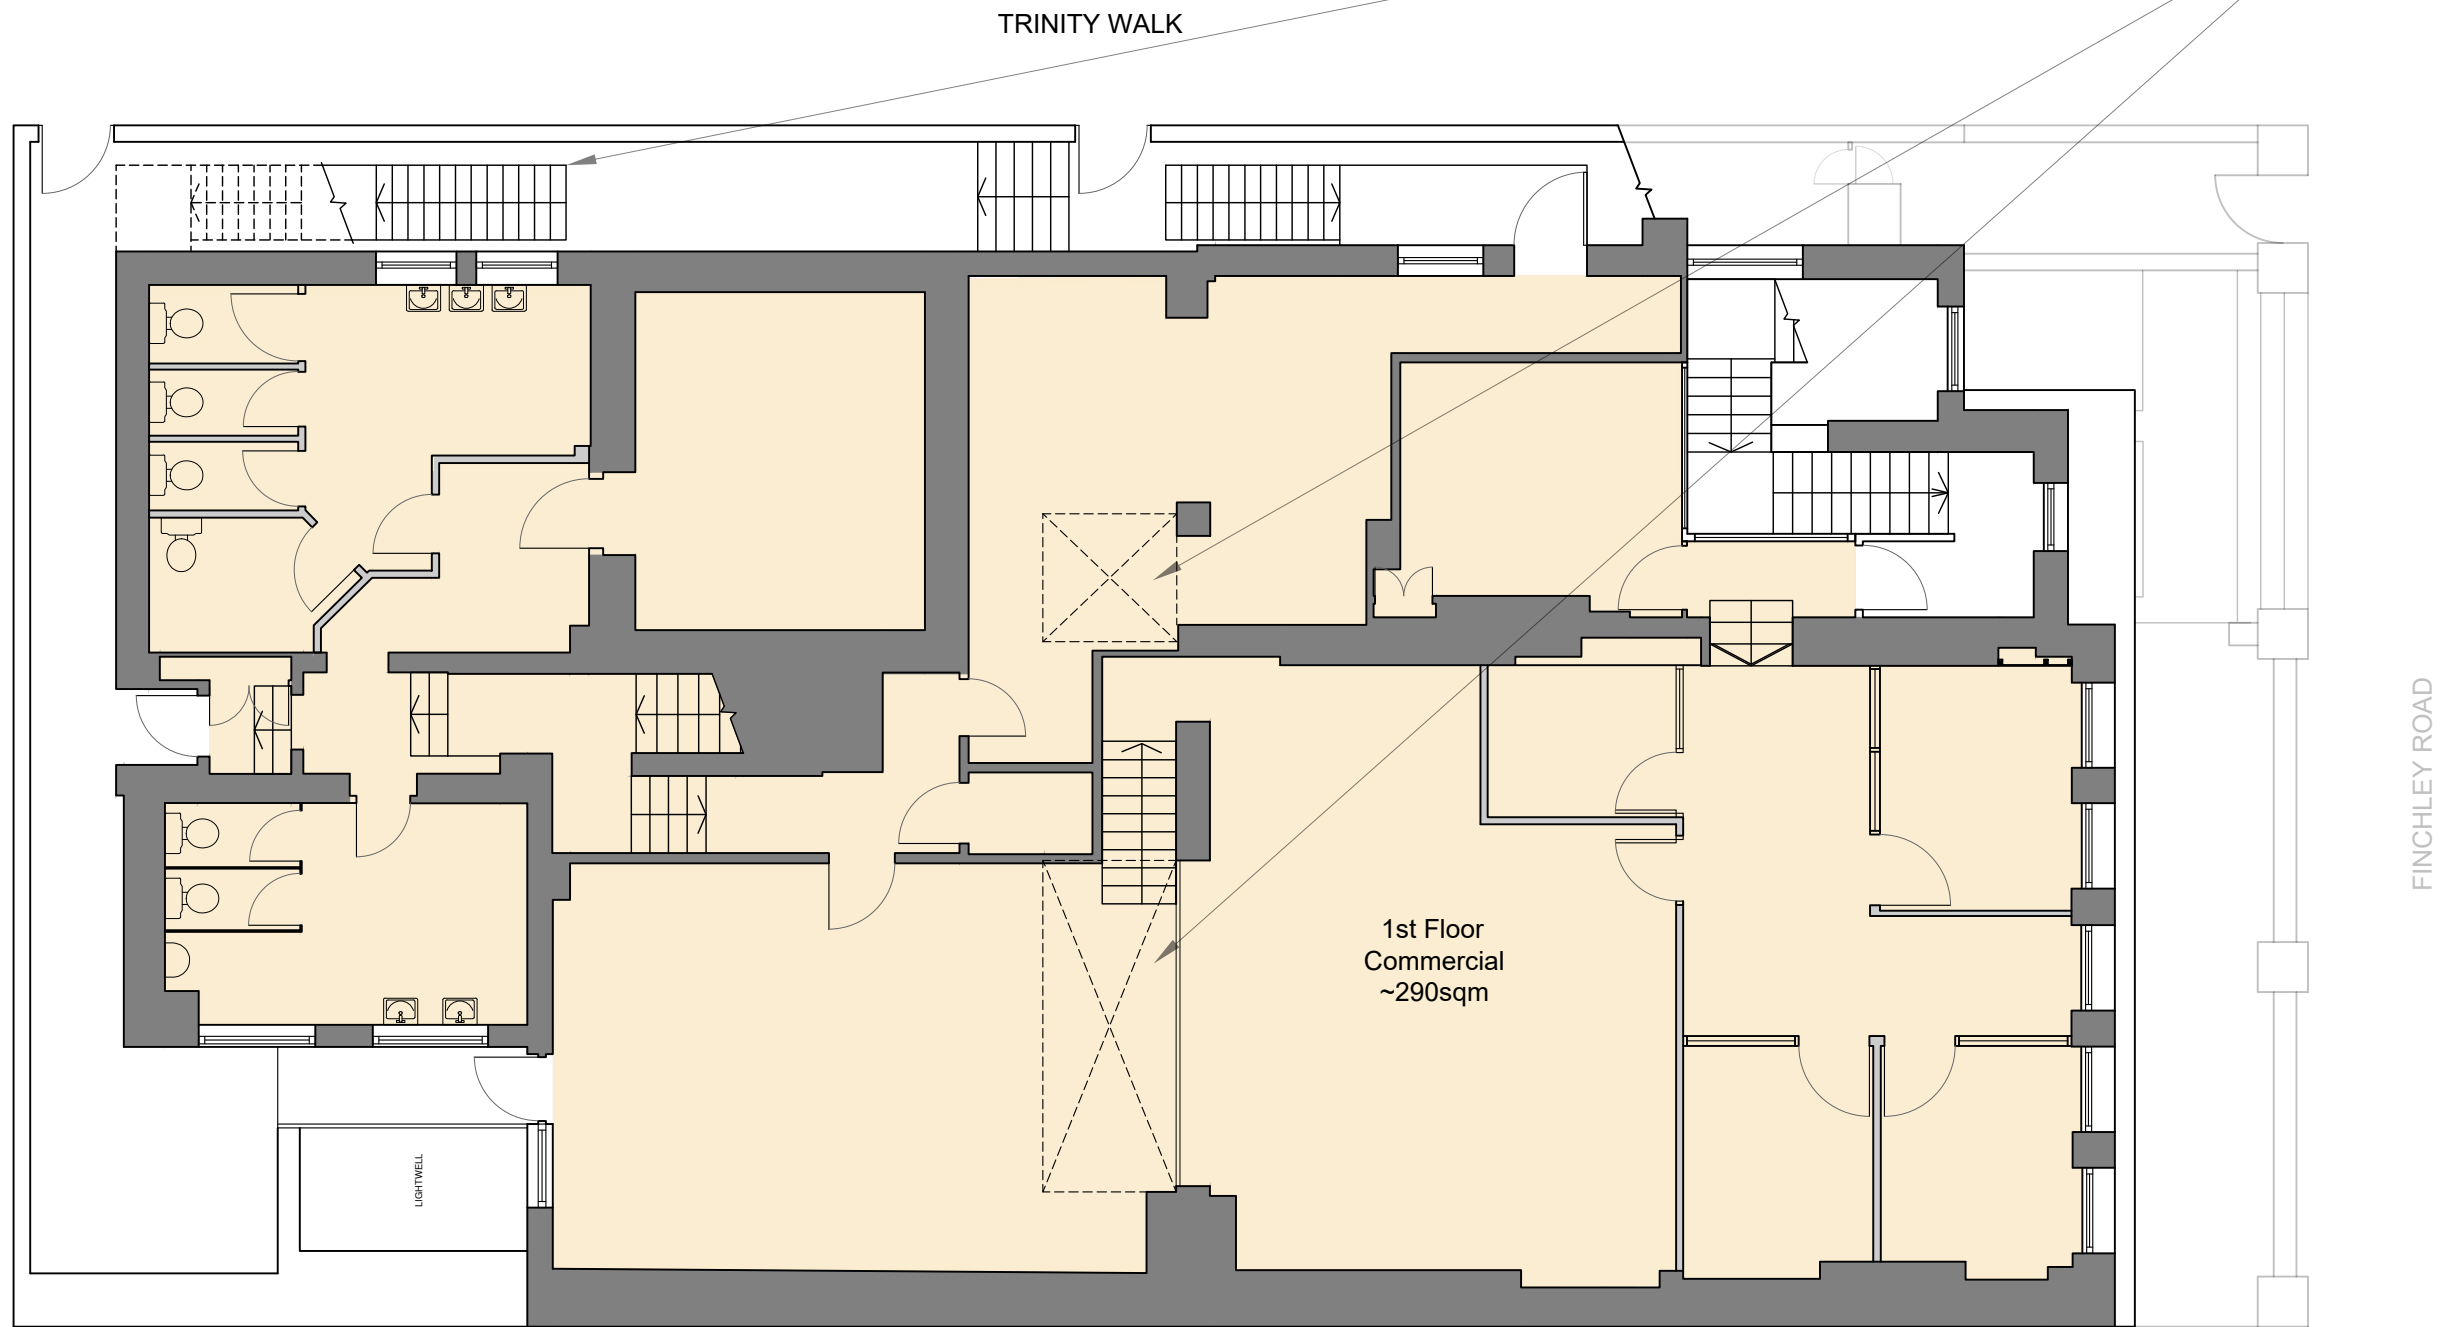

notes
 This drawing remains the copyright of Savage & Pottinger Design Ltd and may not be copied or used without their prior consent.

revisions

client
 3 OCEANS LTD

project
 106 FINCHLEY ROAD
 LONDON NW3 5JJ
 title
 EXISTING FIRST FLOOR PLAN

date JANUARY 2024	drawn by WJP
scale 1:100 @A3	drawing number 2472/PA/04

SPD
 DESIGN / PLANNING / TECHNICAL
11 Eton Garages, London NW3 4PE
 email: mail@spdconsult.co.uk - tel: +44 7521 606 980

