


1. STAIRS TO SEPARATE 2ND FLOOR ACCOMMODATION
2. SECONDARY FIRE ESCAPE
3. ROOFLIGHTS OVER
4. INTERNAL DOOR TO PROVIDE SECURE SEPARATION OF 1ST FLOOR RESIDENTIAL AREA AND GROUND FLOOR COMMERCIAL AREA

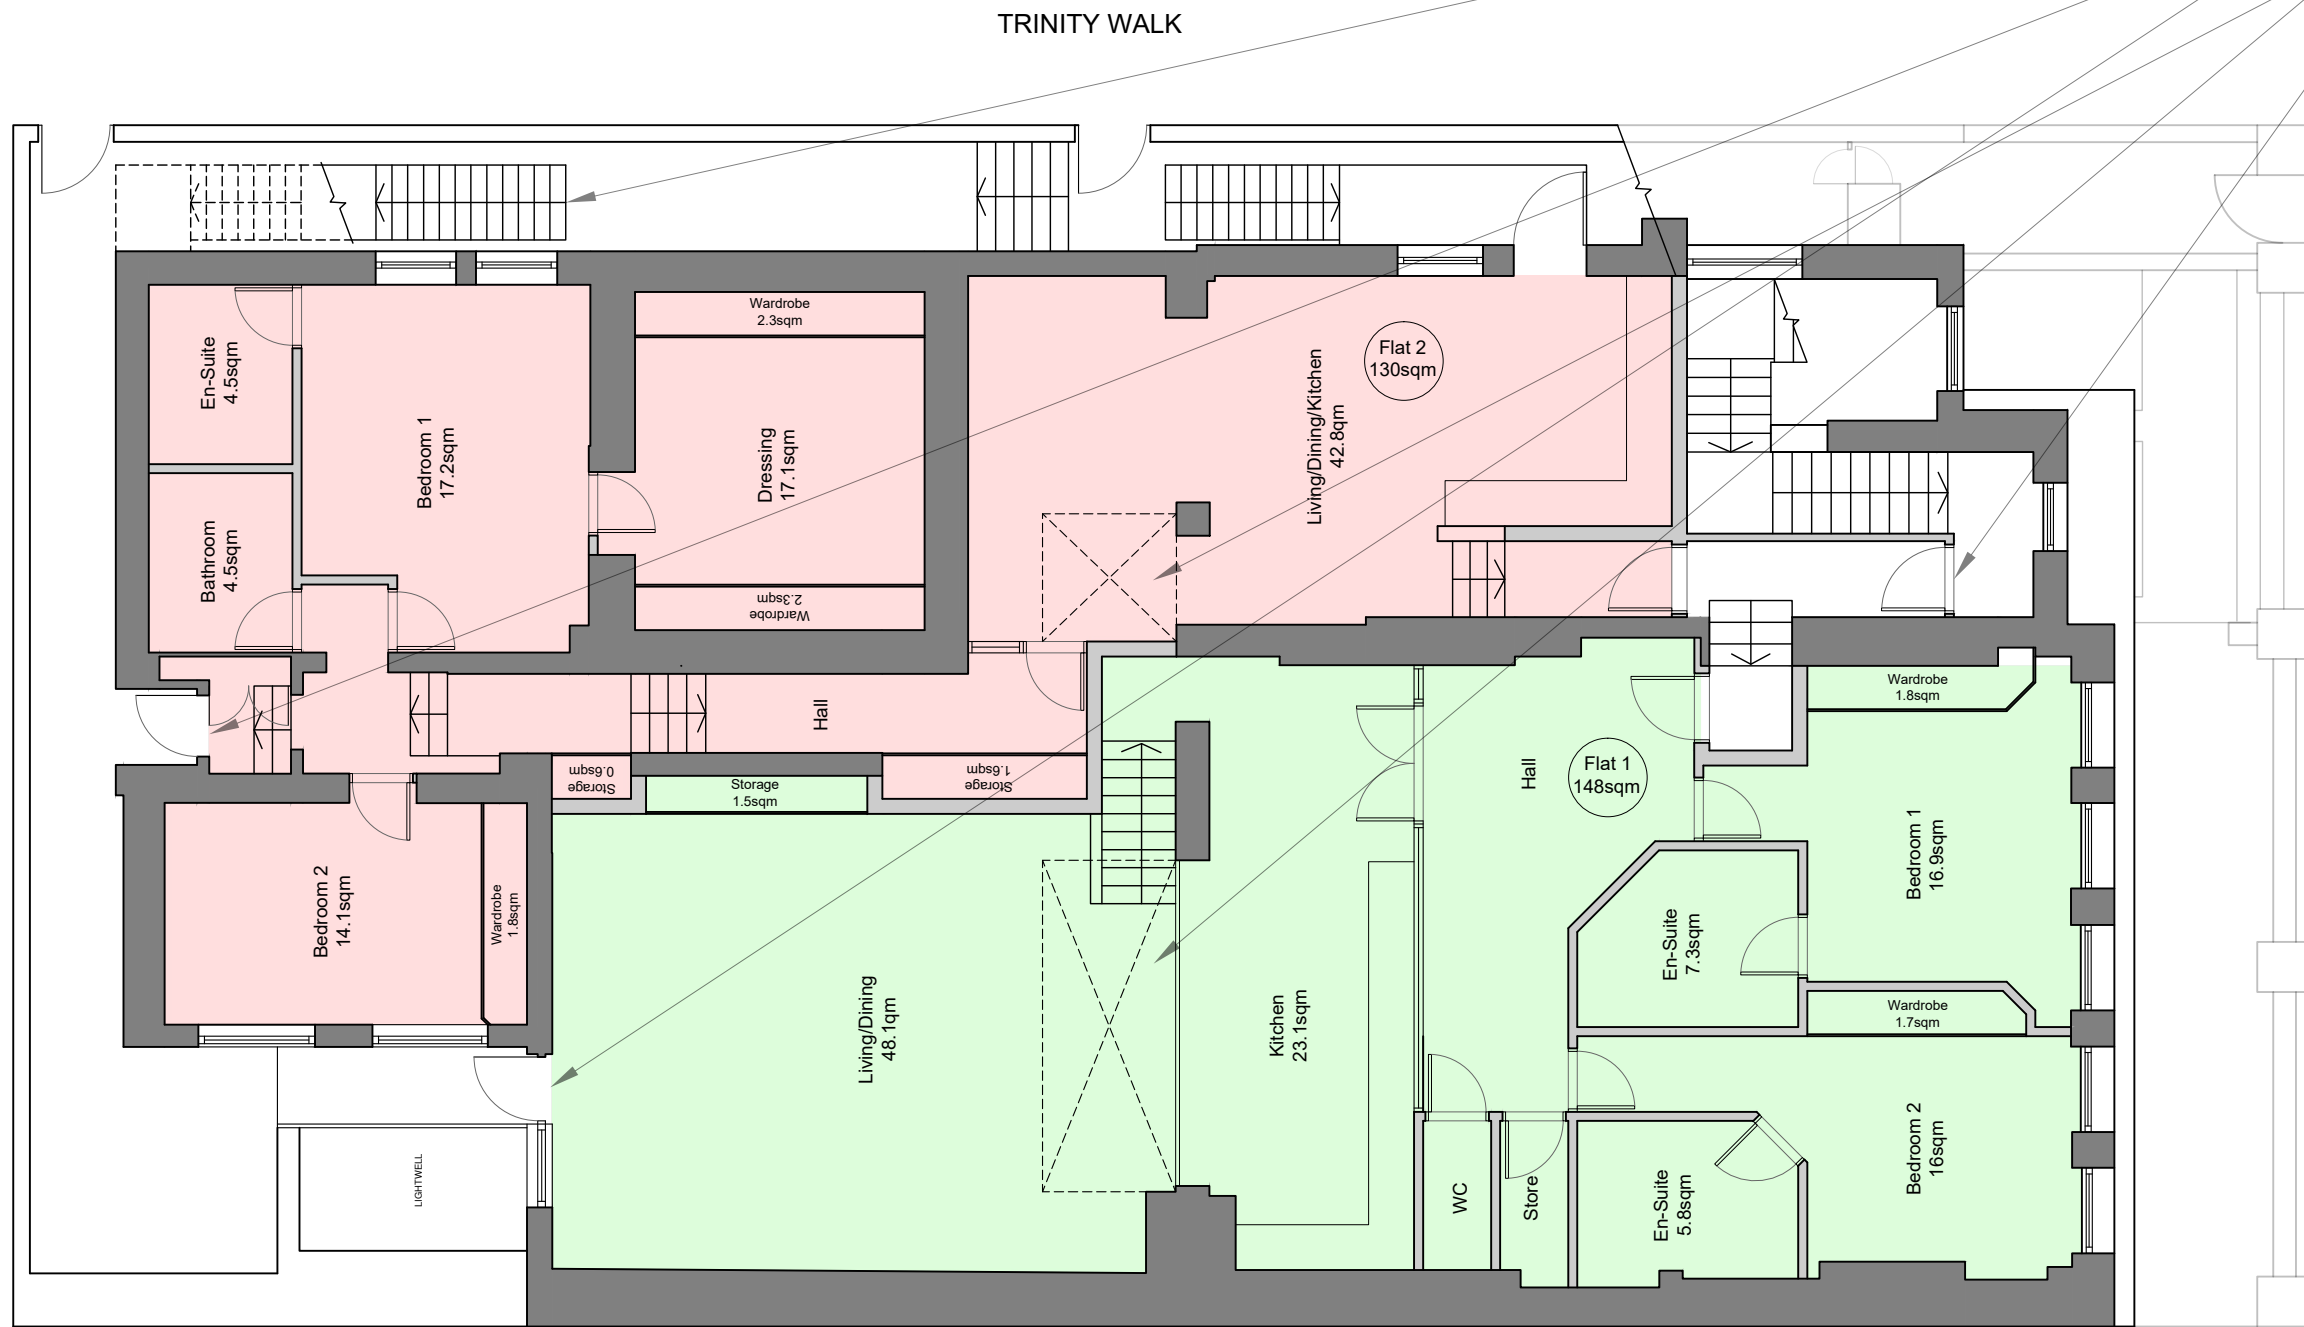

notes
This drawing remains the copyright of Savage & Pottinger Design Ltd and may not be copied or used without their prior consent.

revisions

client
3 OCEANS LTD

project
106 FINCHLEY ROAD
LONDON NW3 5JJ
title
PROPOSED FIRST FLOOR PLAN

date JANUARY 2024	drawn by WJP
scale 1:100 @A3	drawing number 2472/PA/08

SPD
DESIGN / PLANNING / TECHNICAL
11 Eton Garages, London NW3 4PE
email: mail@spdconsult.co.uk - tel: +44 7521 606 980

