



NOTES

- Do not scale from this drawing, except for planning purposes.
- Check all dimensions on site.
- Subject to survey.
- Subject to site inspection.
- Site boundary lines are indicative only.


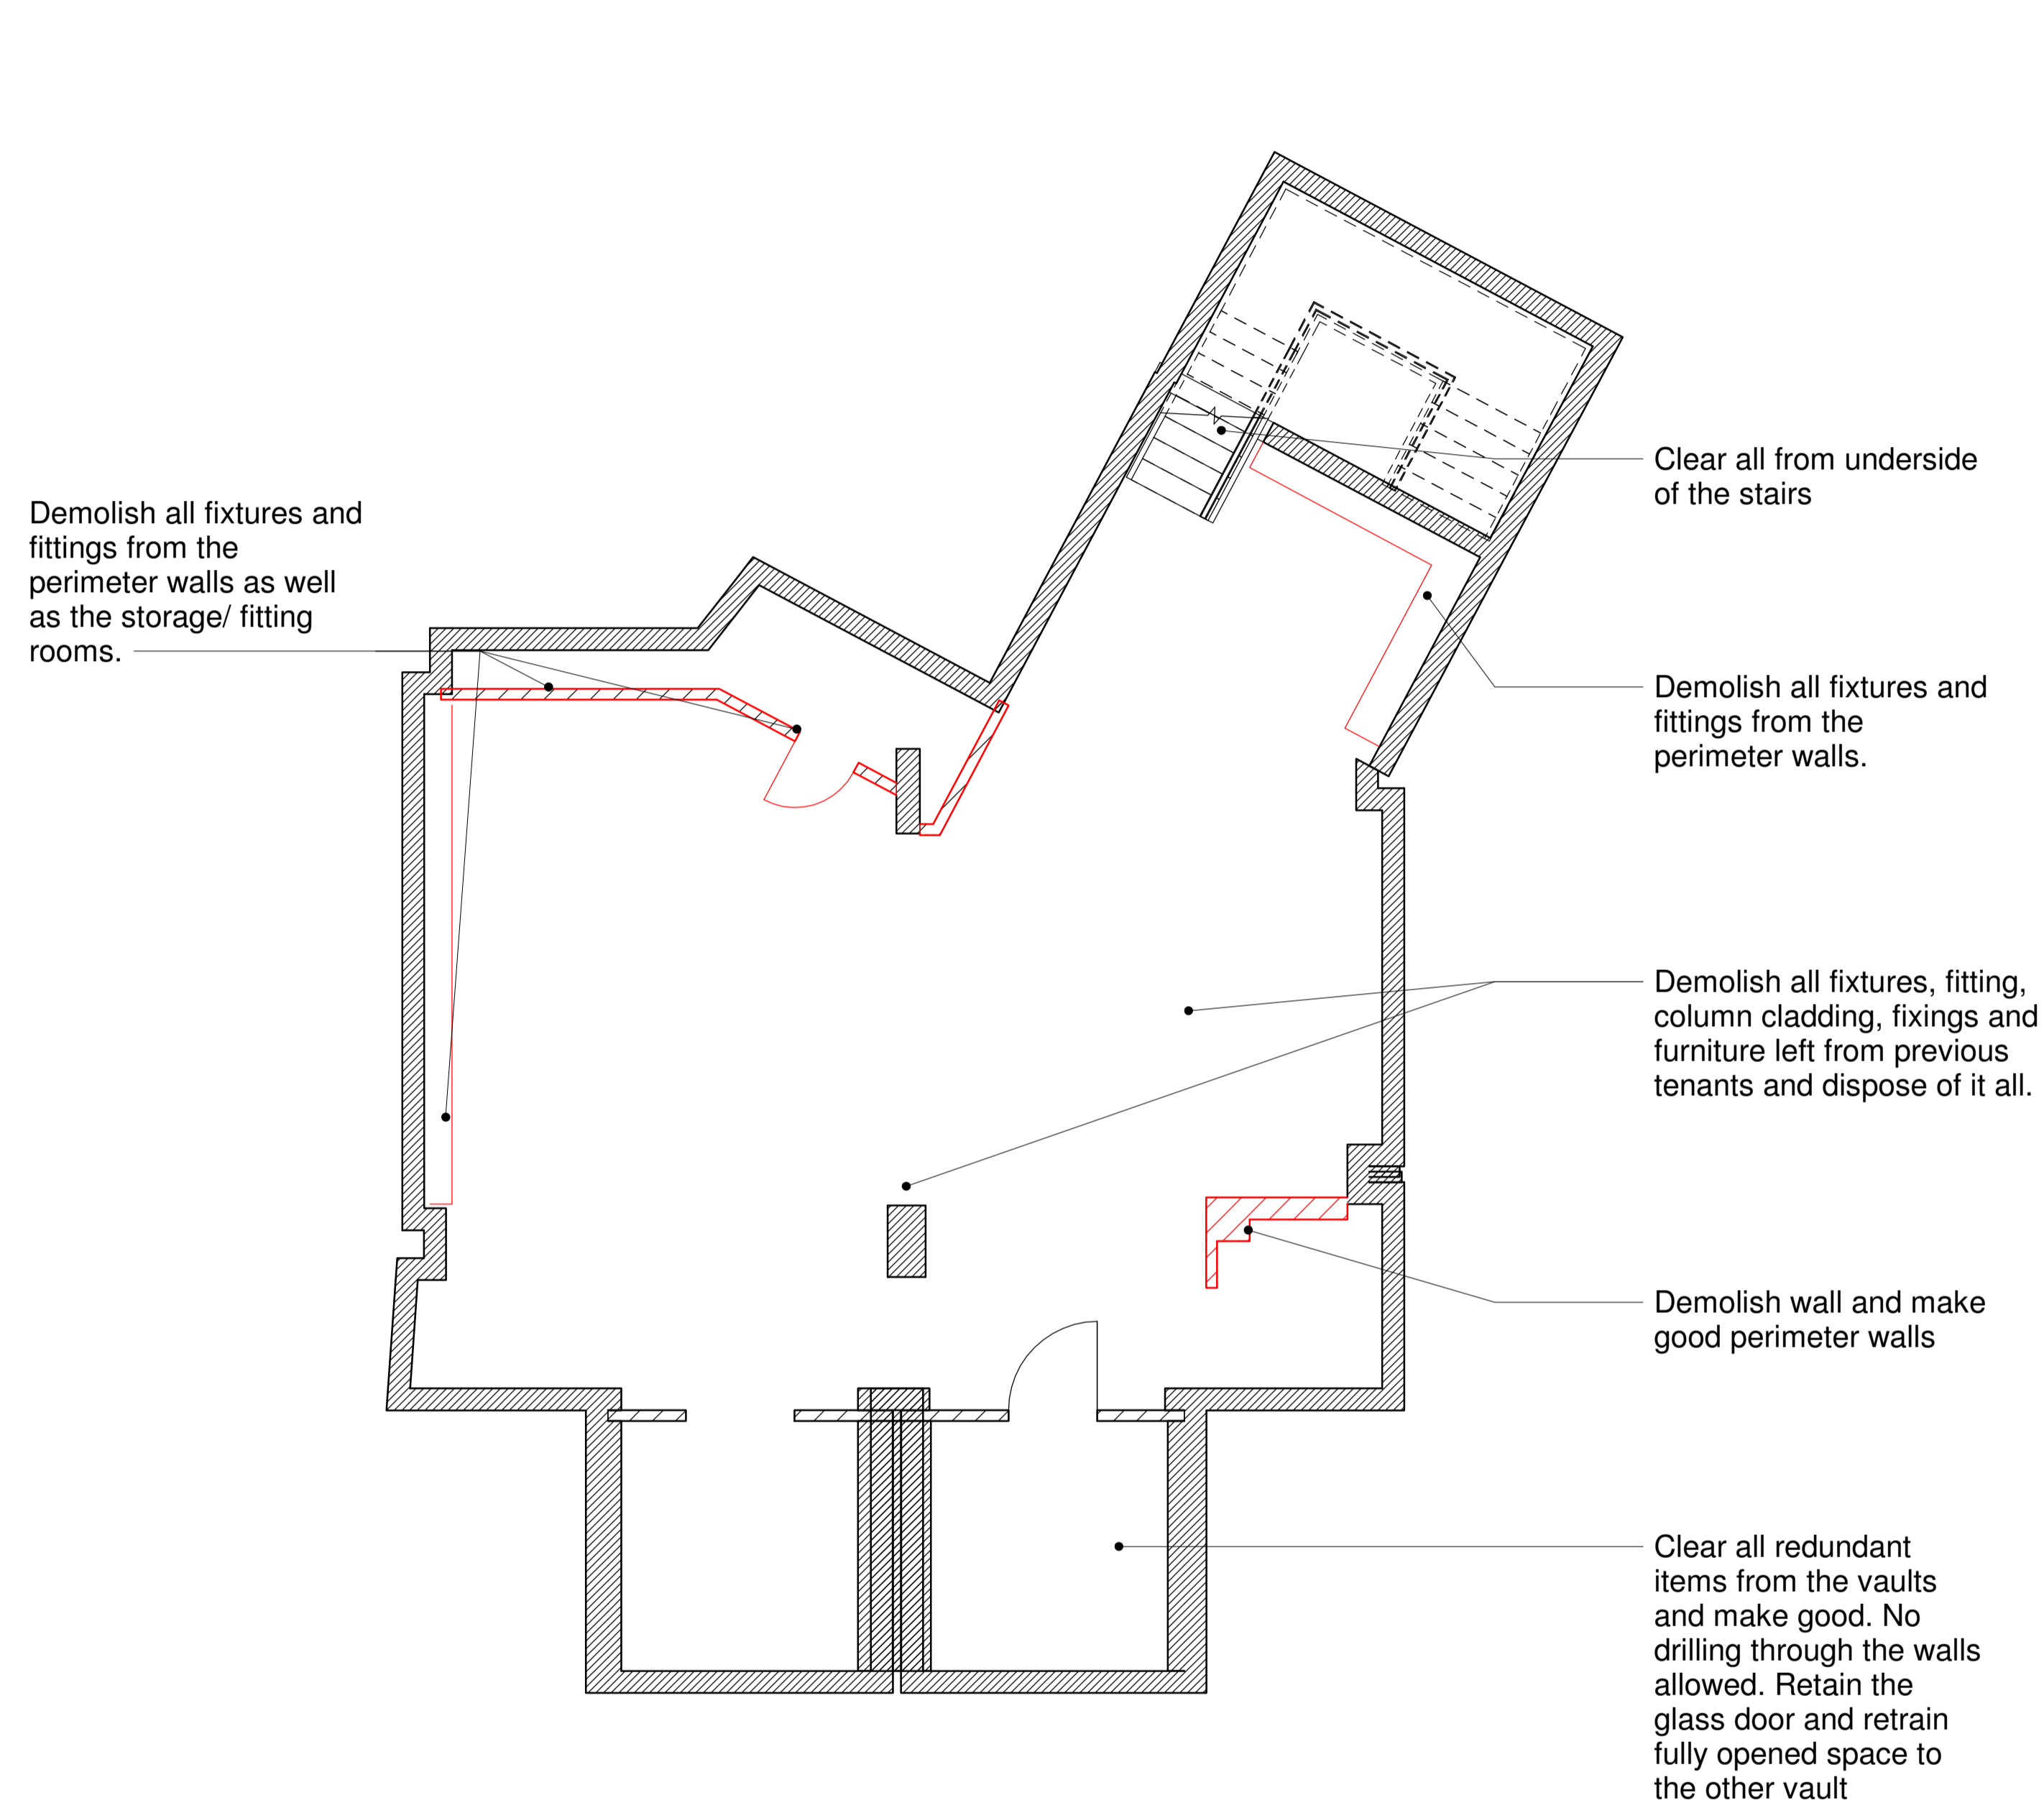


1 EXISTING LOWER GROUND FLOOR PLAN
1 : 50

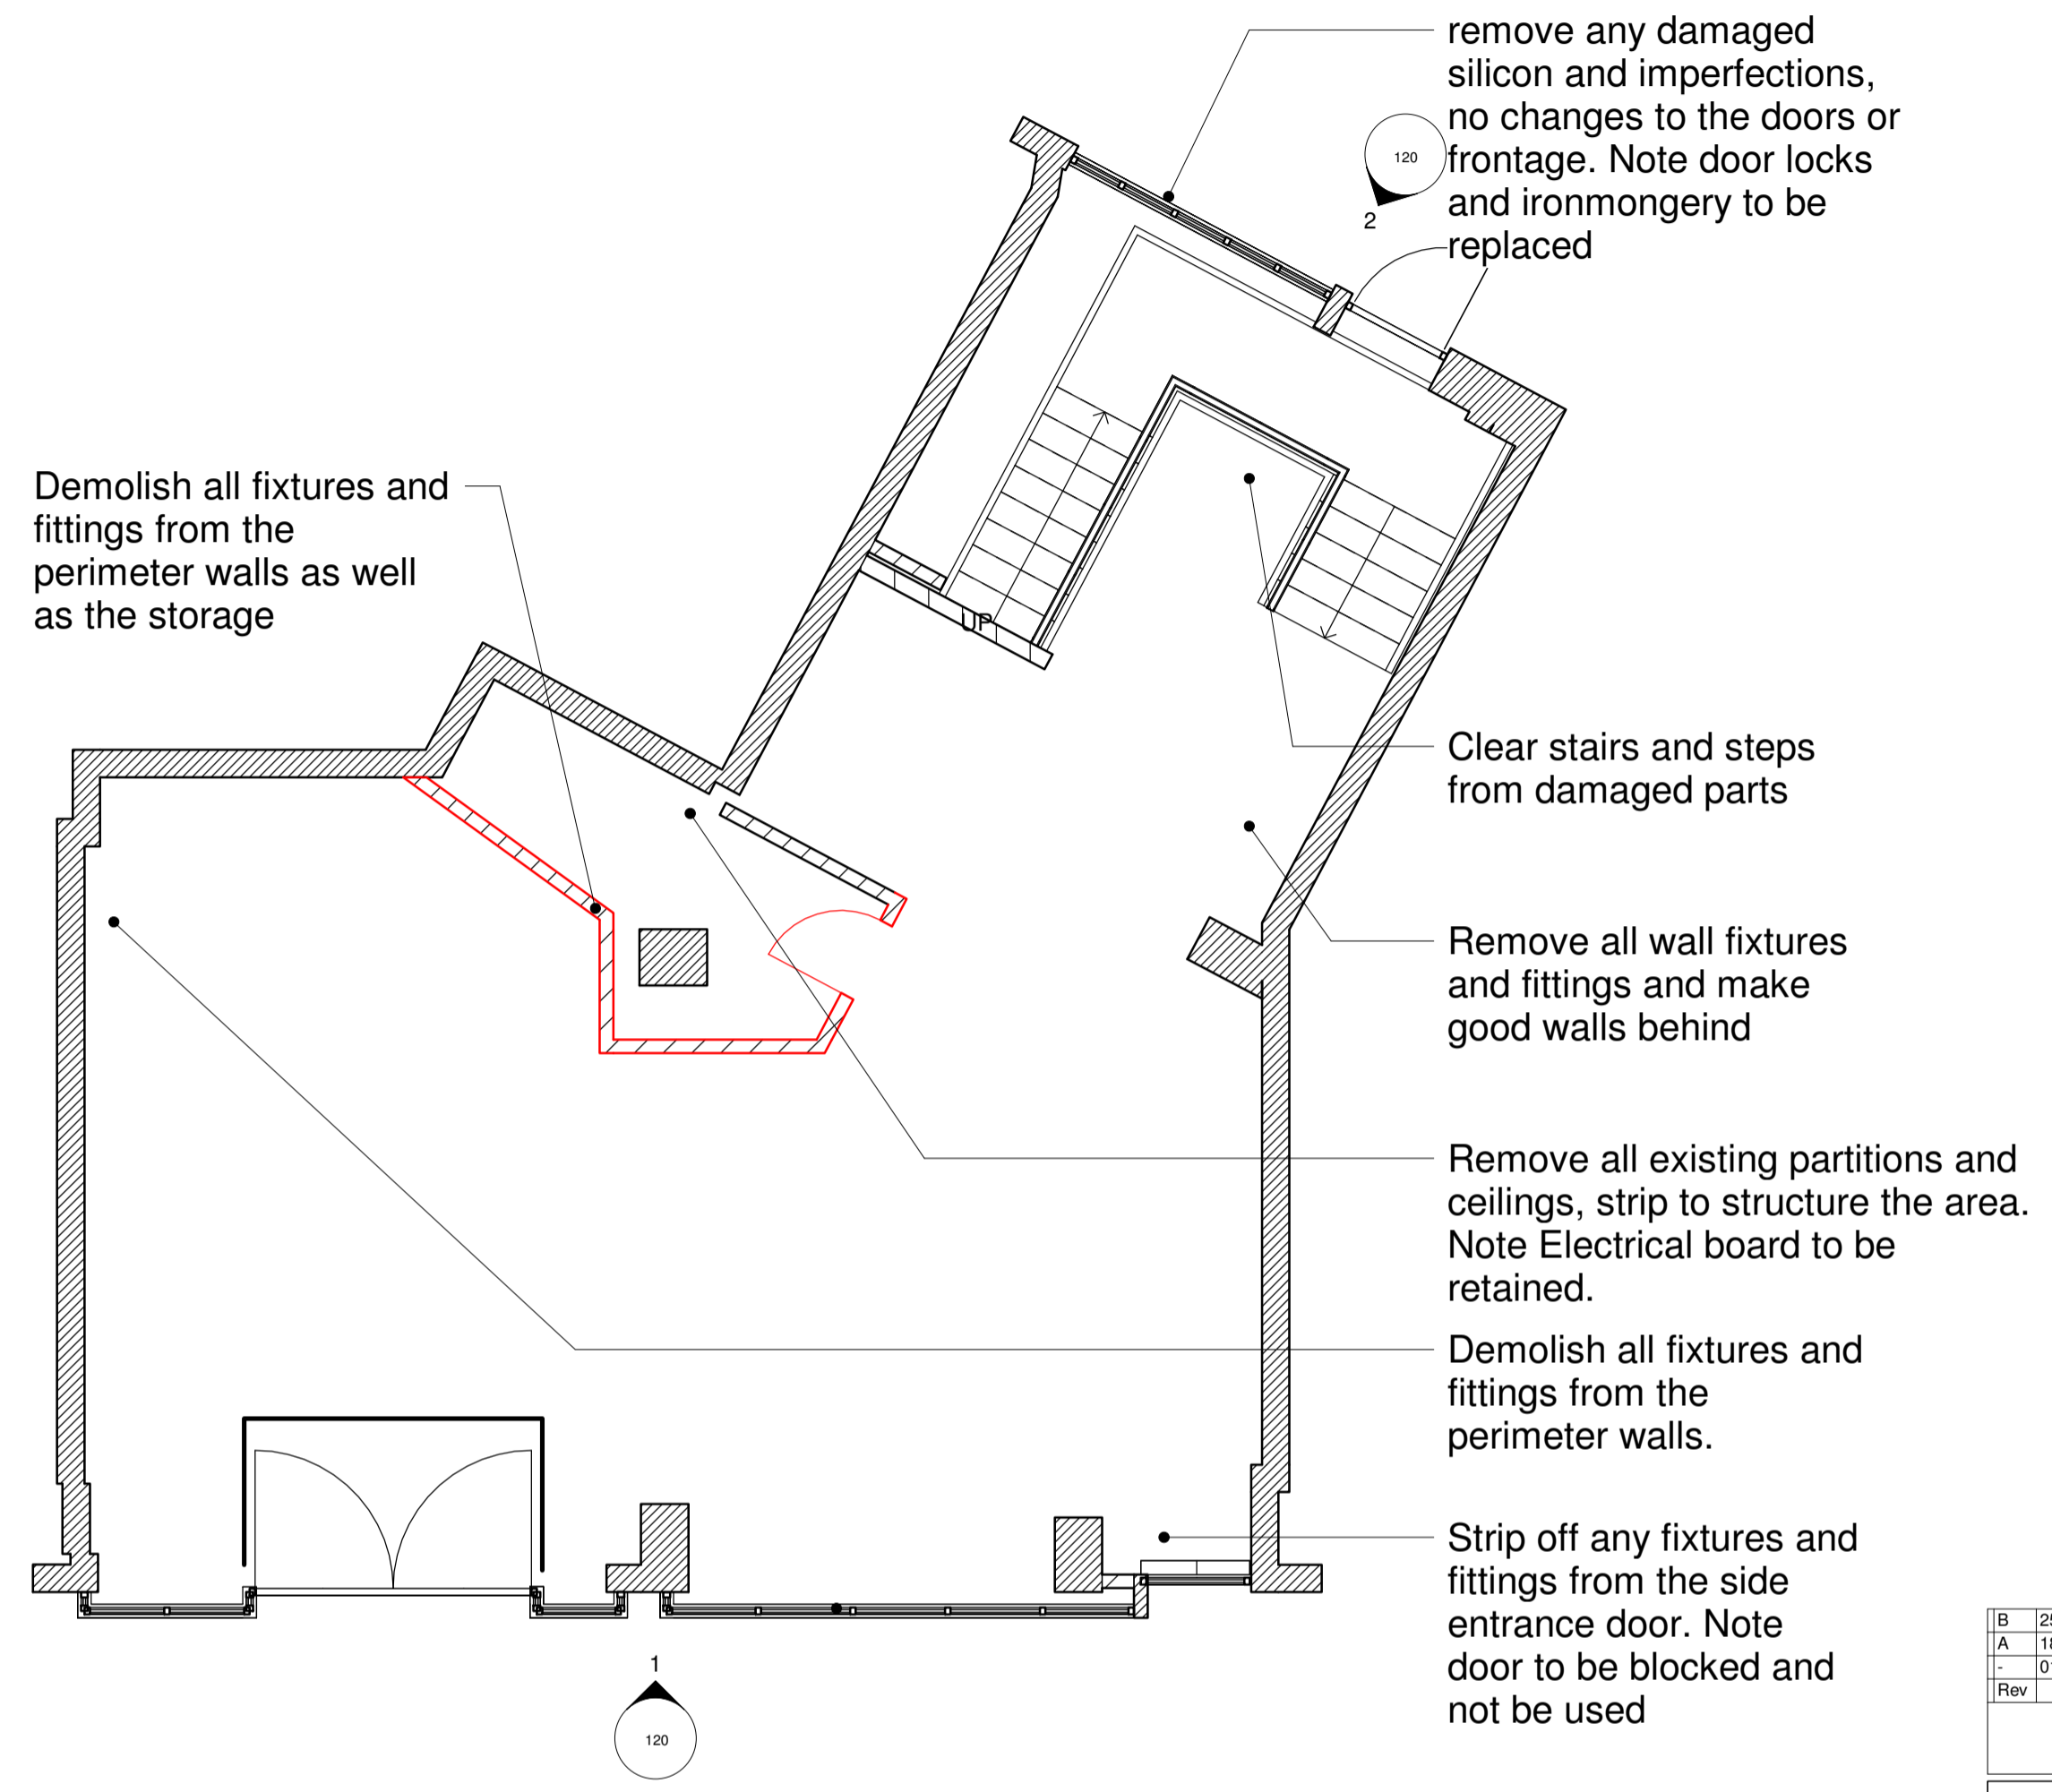

2 EXISTING GROUND FLOOR PLAN
1 : 50

B	25.11.2024	Form 3	
A	18.10.2024	Form 2	
	01.07.24	Form 1	
Rev	Date	By	Description
Revision Schedule			
project T&H - New Store			
title Existing Plans			
sheet number 100			
project status PRELIMINARY			
contract no.		scale 1 : 50 @ A1	
client ref T&H		date 18/06/24	
drawn by DS		checked by Checker	
project no. P24-05	drawing number 100	revision B	
- level - type - sheet number			

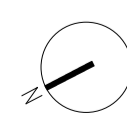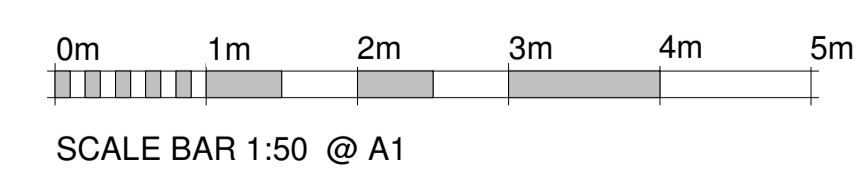

**EXIMIUS
INTENTIO**