



Section
Scale: 1:50

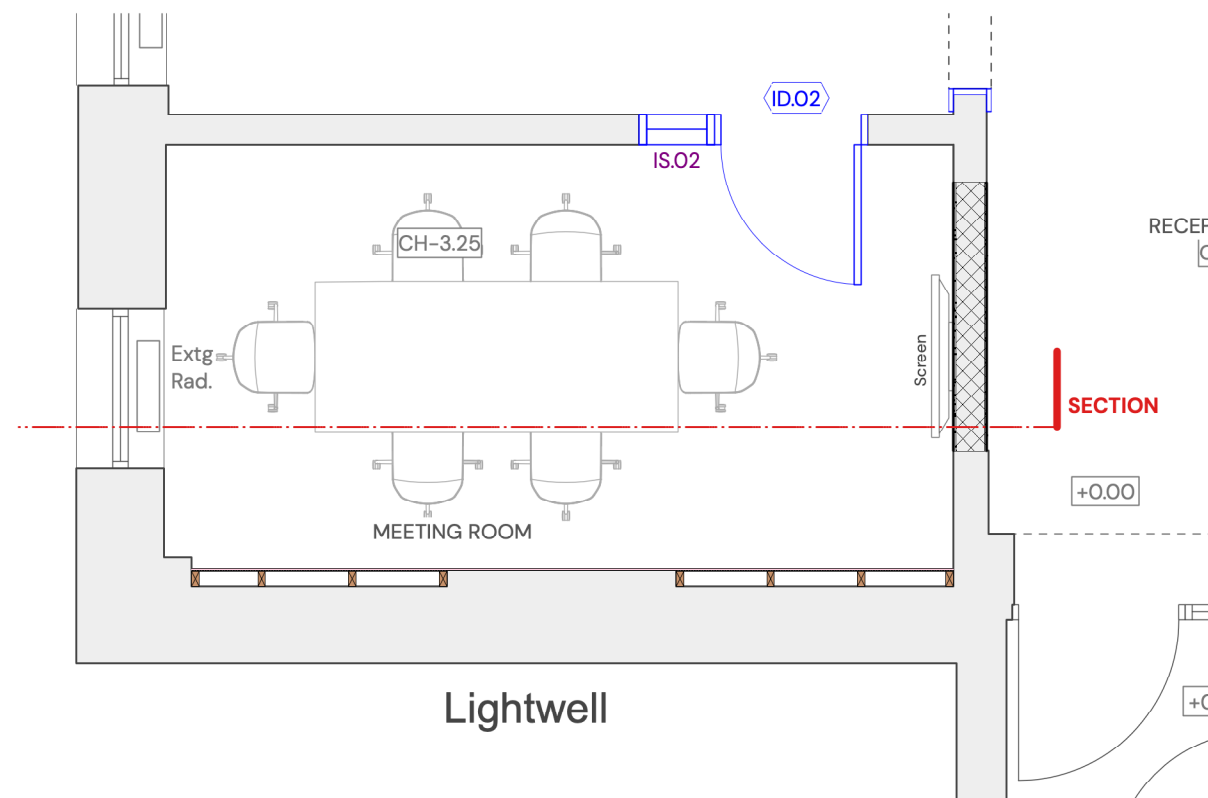


Ground Floor Plan
Scale: 1:50

Existing Pendant

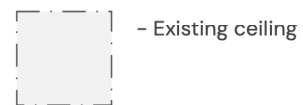

- Existing ceiling

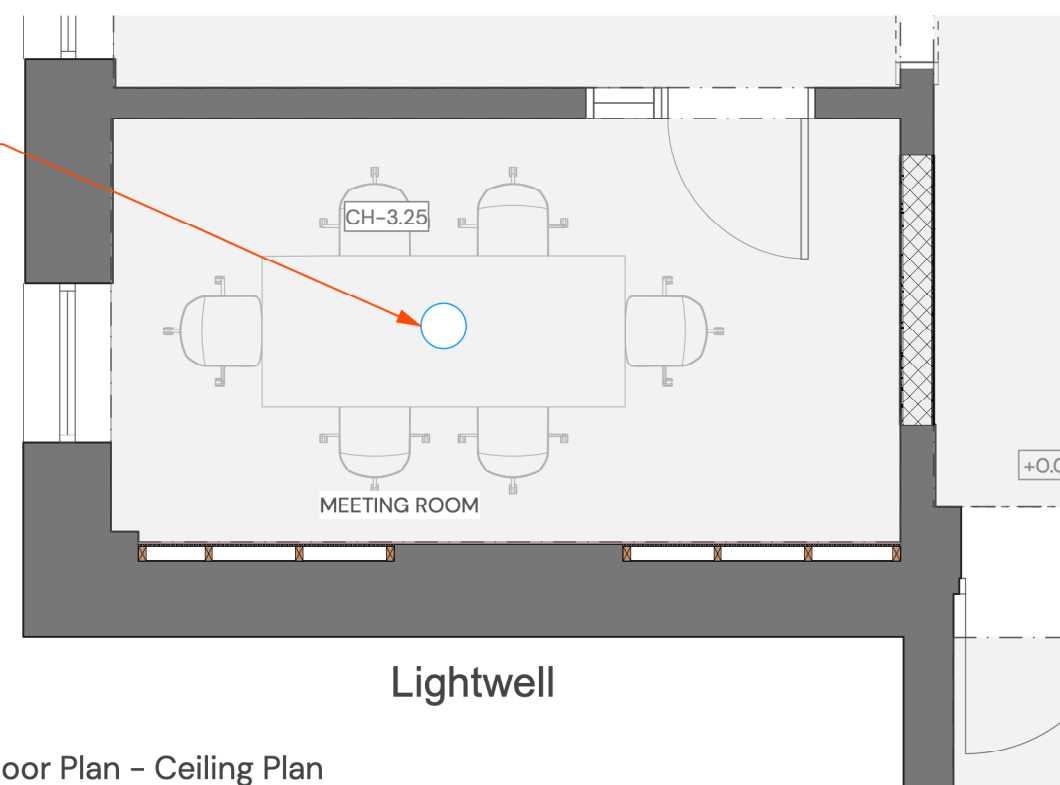

Ground Floor Plan - Ceiling Plan
Scale: 1:50

PROPOSED GROUND FLOOR
MEETING ROOM - PLAN AND SECTION



Scale 1:50 @ A3



PO4	06/01/2025	ML	MM	STAGE 2 - Removed the new glazed partition and create a larger meeting room.
PO3	05/12/2024	ML	MM	STAGE 2 - Fill the existing opening in the front room on the ground floor and change the partition that divides the office and the meeting room with a glazed partition.
PO2	15/10/2024	ML	MM	STAGE 3 - Final Planning issue
PO1	19/09/2024	ML		Issued to planning consultant
Rev	Date	By	Ap	Note



Suite 3, Sandford House,
1b Claremont Rd. Teddington,
TW11 8DH
+44 (0)20 8943 6300
www.kendallkingscott.co.uk

Do not scale this drawing

Project 53 Gordon Square & 45 Tavistock Square
Developed Design

Client SOAS

Date 19/09/2024
Drawn ML
Purpose/Status PLANNING

Scale 1:50
Checked MM
Paper Size ISO A3

Filename 240244SOAS-TENDER_E.vwx

Drawing title
**Proposed Ground Floor
Meeting Room - Plan and Section**

Project Number/Drawing Number

240244 - 1900

Check all dimensions and levels on site

Revision

P04

© Copyright

Only to be used on the site for which designed. The electronic transmission of designs/information contained in this drawing is carried out entirely at the User's risk and Kendall Kingscott Ltd. will have no liability for any errors or inaccuracies arising therefrom. The production of amended or updated information from the said designs/information by the User is entirely the responsibility of the User and Kendall Kingscott Ltd. shall have no responsibility in respect thereof whatsoever.