

GENERAL NOTES

NOTE : THIS DRAWING TO BE READ IN CONJUNCTION WITH ALL STANDARD DETAILS & SPECIFICATIONS. ALL DIMENSIONS TO BE VERIFIED ON SITE. ALL WORKS TO COMPLY WITH CURRENT BUILDING REGULATIONS

REV	REVISION DETAIL	DATE

PLANNING

CLIENT
Pond Street Management Ltd


Base Building Consultancy
Chartered Building Surveyors
Unit 2, 6/7 St Mary at Hill, London, EC3R 8EE
Tel: 020 7100 1227 Fax: 020 7929 6714
Website: www.dasebc.co.uk

PROJECT
21 Pond Street
London
NW3 2PN


PROJ. TITLE
Existing and Proposed
Front Elevation

CAD REFERENCE

SCALE	DRAWN BY	CHECKED	APPROVED	DATE
1:50 @A1	JCL	NJS	NJS	06/12/2024
PRG. No.				REVISION
BBC-0824-P01				

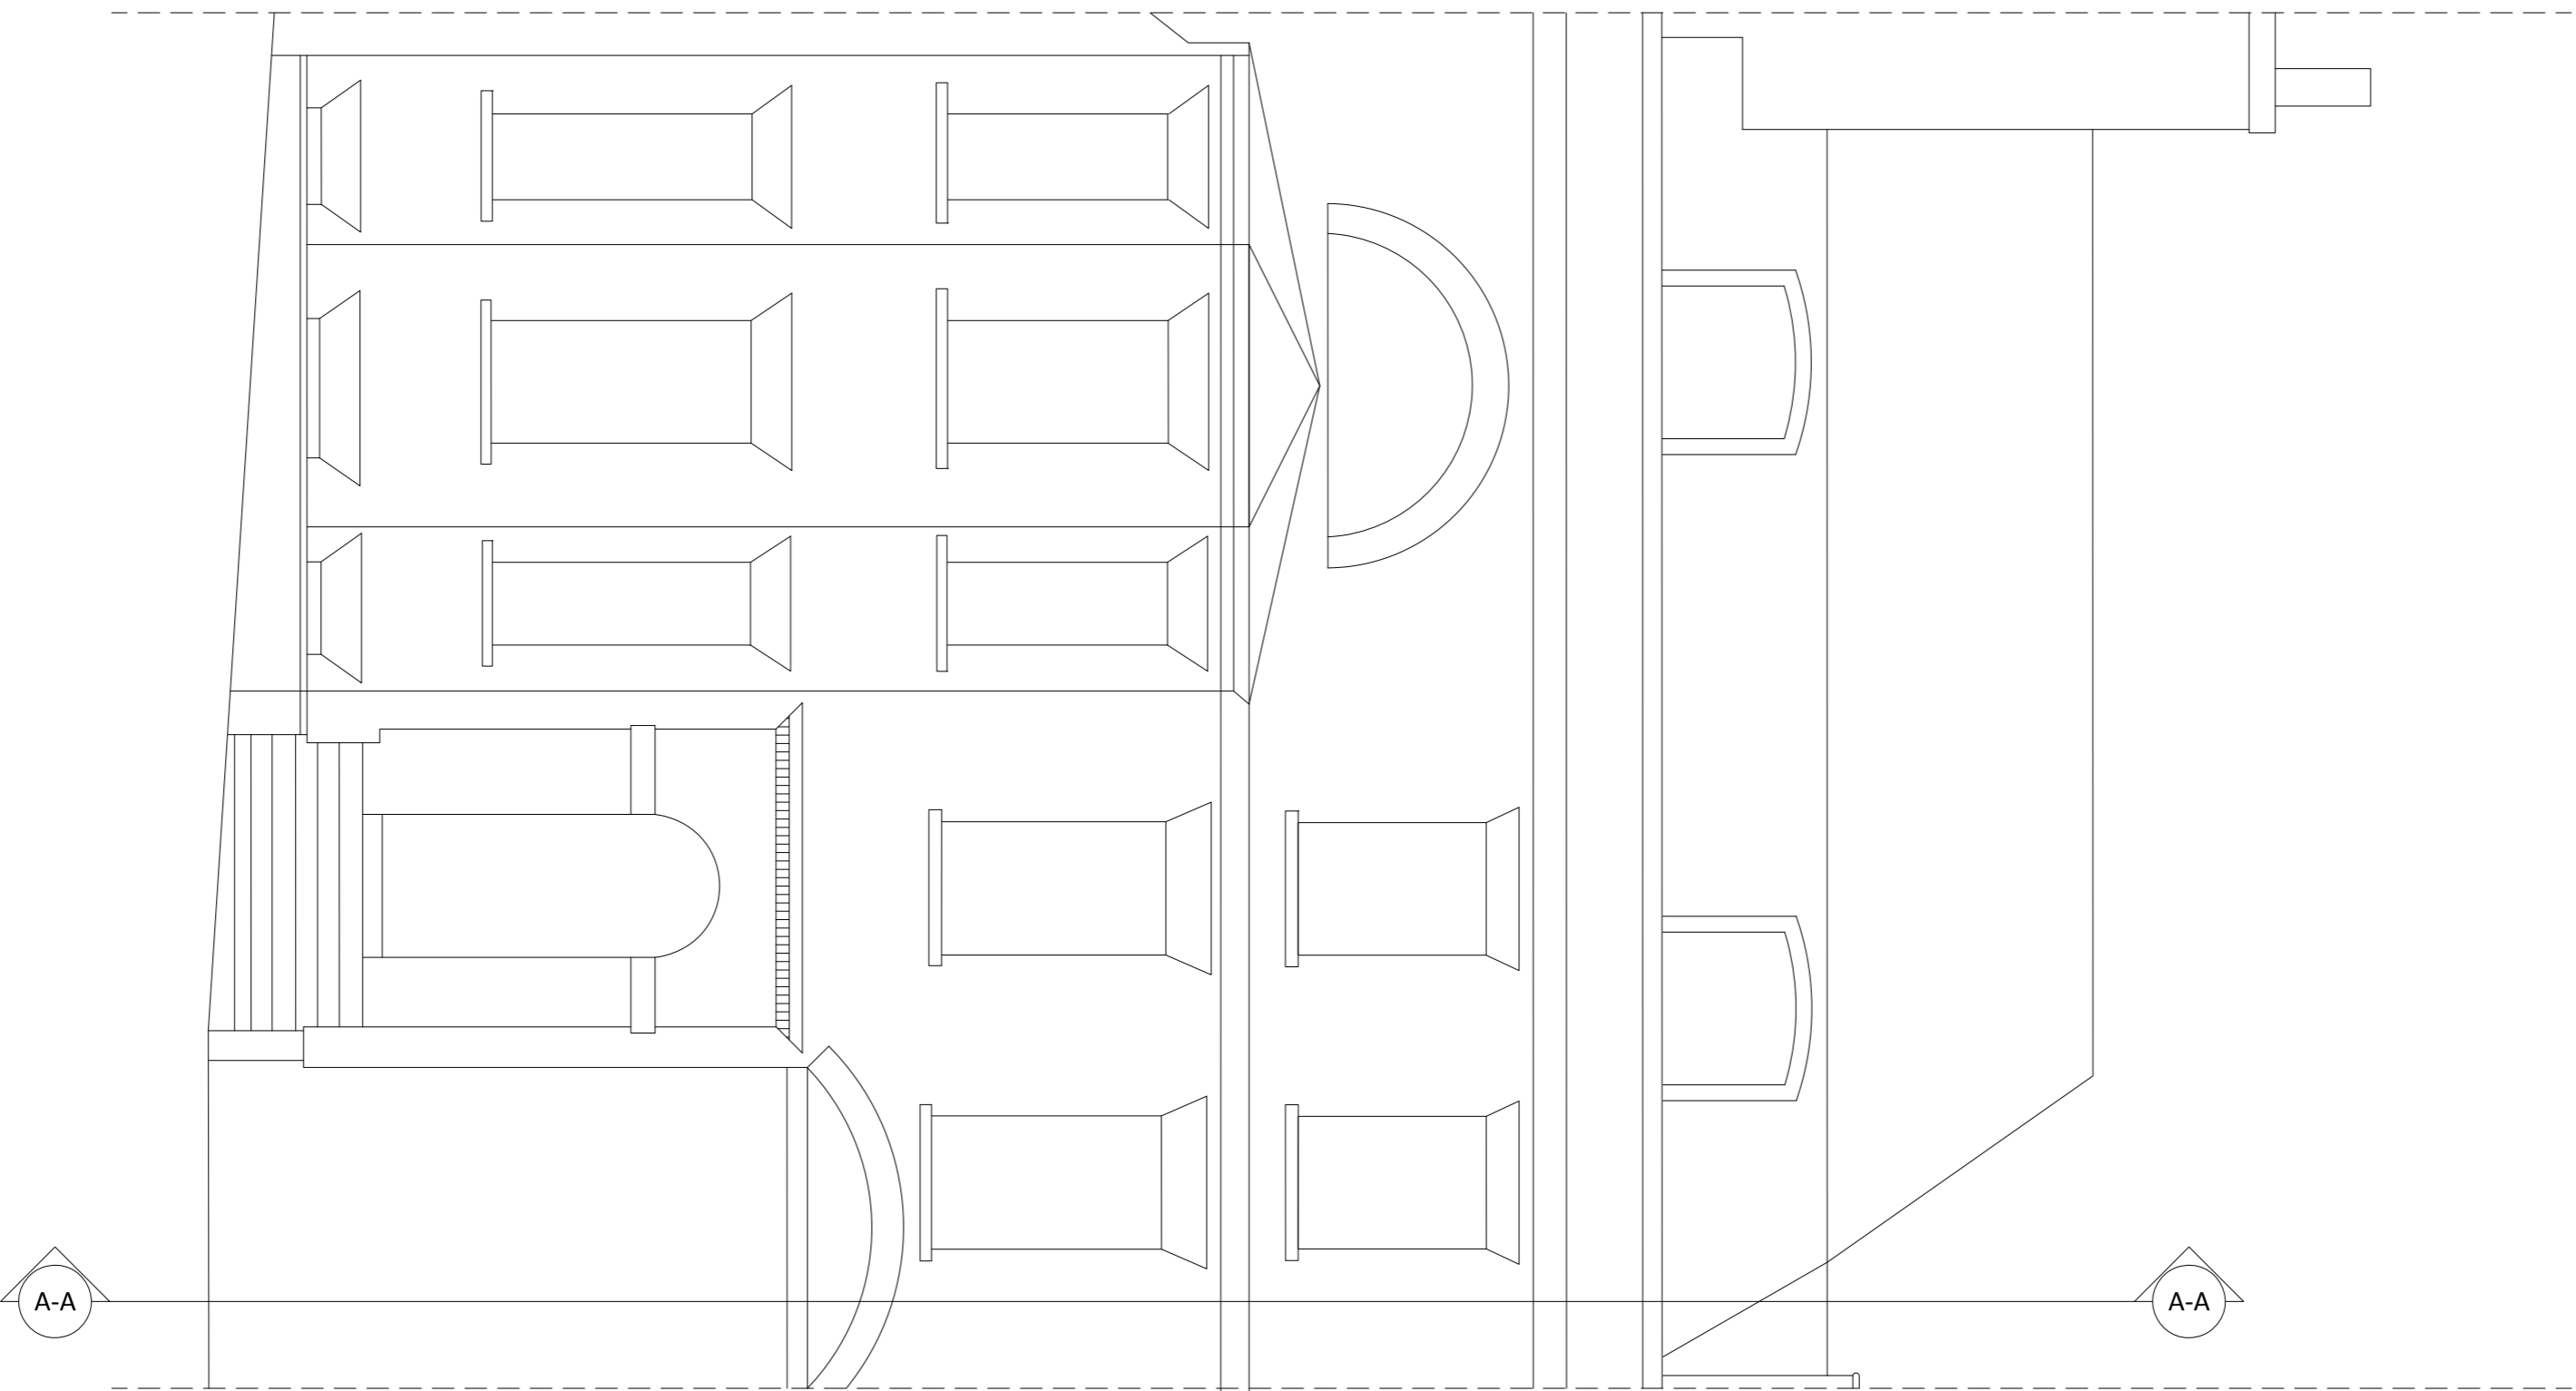

Existing Front Elevation

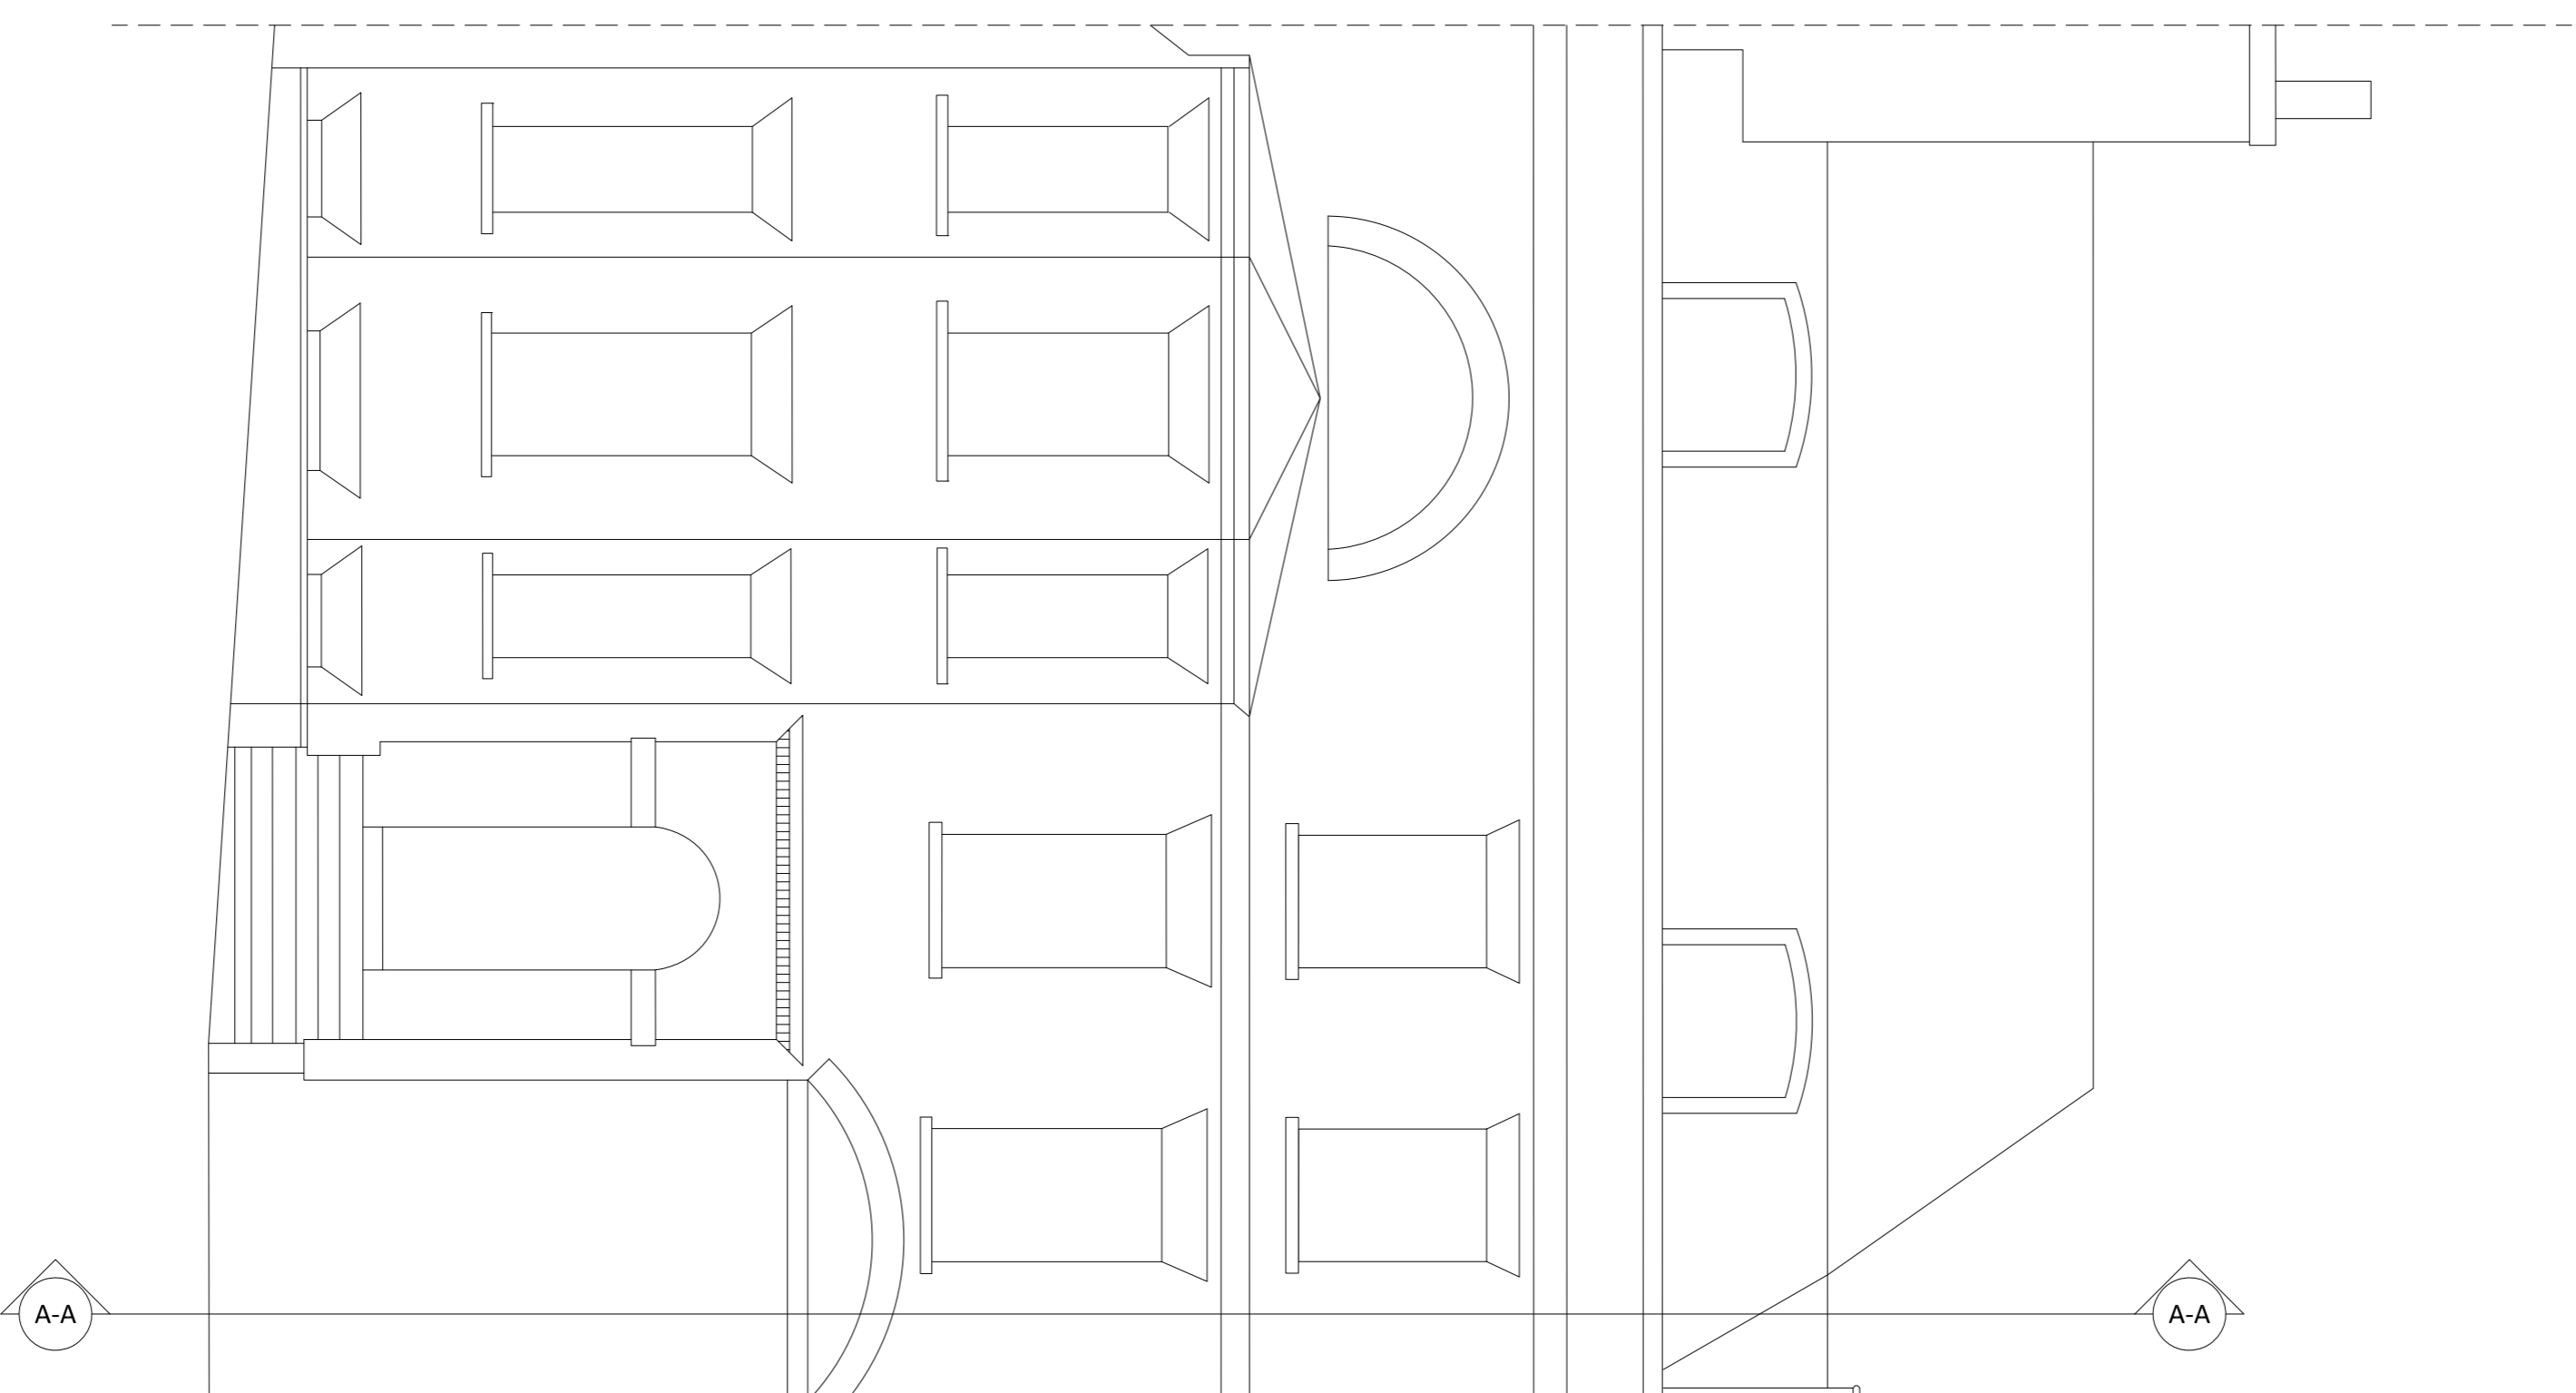

Proposed Front Elevation



Copyright of Base Building Consultancy Ltd. CONFIDENTIAL. This drawing is the property of Base Building Consultancy Ltd. No disclosure or reuse without the written permission of Base Building Consultancy Ltd.