




1 Existing Front Elevation
scale: 1:100 @ A3

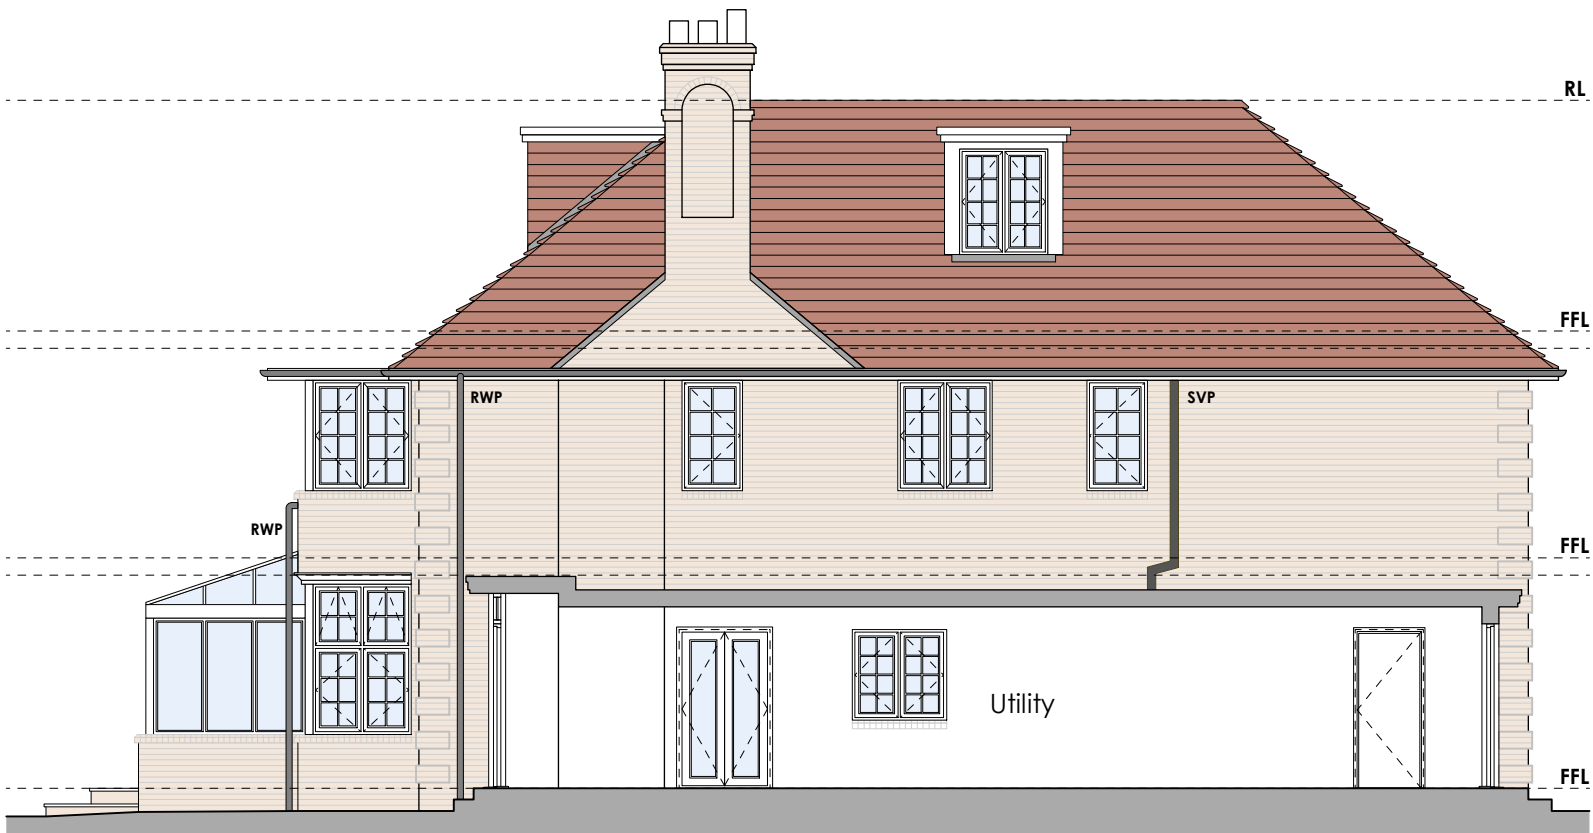

2 Existing Side (North-East) Elevation
scale: 1:100 @ A3

PLANNING

resubmission of approved drawing
20-624-D@\$\$

- THIS DRAWING HAS BEEN PREPARED SOLELY FOR THE PURPOSES OF MAKING A PLANNING APPLICATION.
- IT DOES NOT PERTAIN TO SHOW CONSTRUCTION INFORMATION FOR THE PURPOSE OF TENDERING OR BUILDING NOR DOES IT PERTAIN TO SHOW ALL INFORMATION REQUIRED FOR COMPLIANCE WITH BUILDING REGULATIONS.
- EXCEPT FOR THE PURPOSES OF PLANNING PERMISSION, DO NOT SCALE FROM DRAWING.

healycornelius interiors architecture technology		No. 5 St. John's Lane London EC1M 4BH T 020 7404 7771 F 020 7404 7772 www.healycornelius.com info@healycornelius.com		CIAT Registered Practice	
Client: Mr. & Mrs. Sakhai		Drawing Title: Existing Front & Side (North-East) Elevations		Scale: 1:100 @ A3	
Job Title: No. 37 Heath Drive, London NW3 7SD		Date: 06 Nov. 2020		Drawn: POS	
		Drawing Number: 24-736-PL-020		Rev: -	