


Existing Ground Floor Plan
Scale 1:50

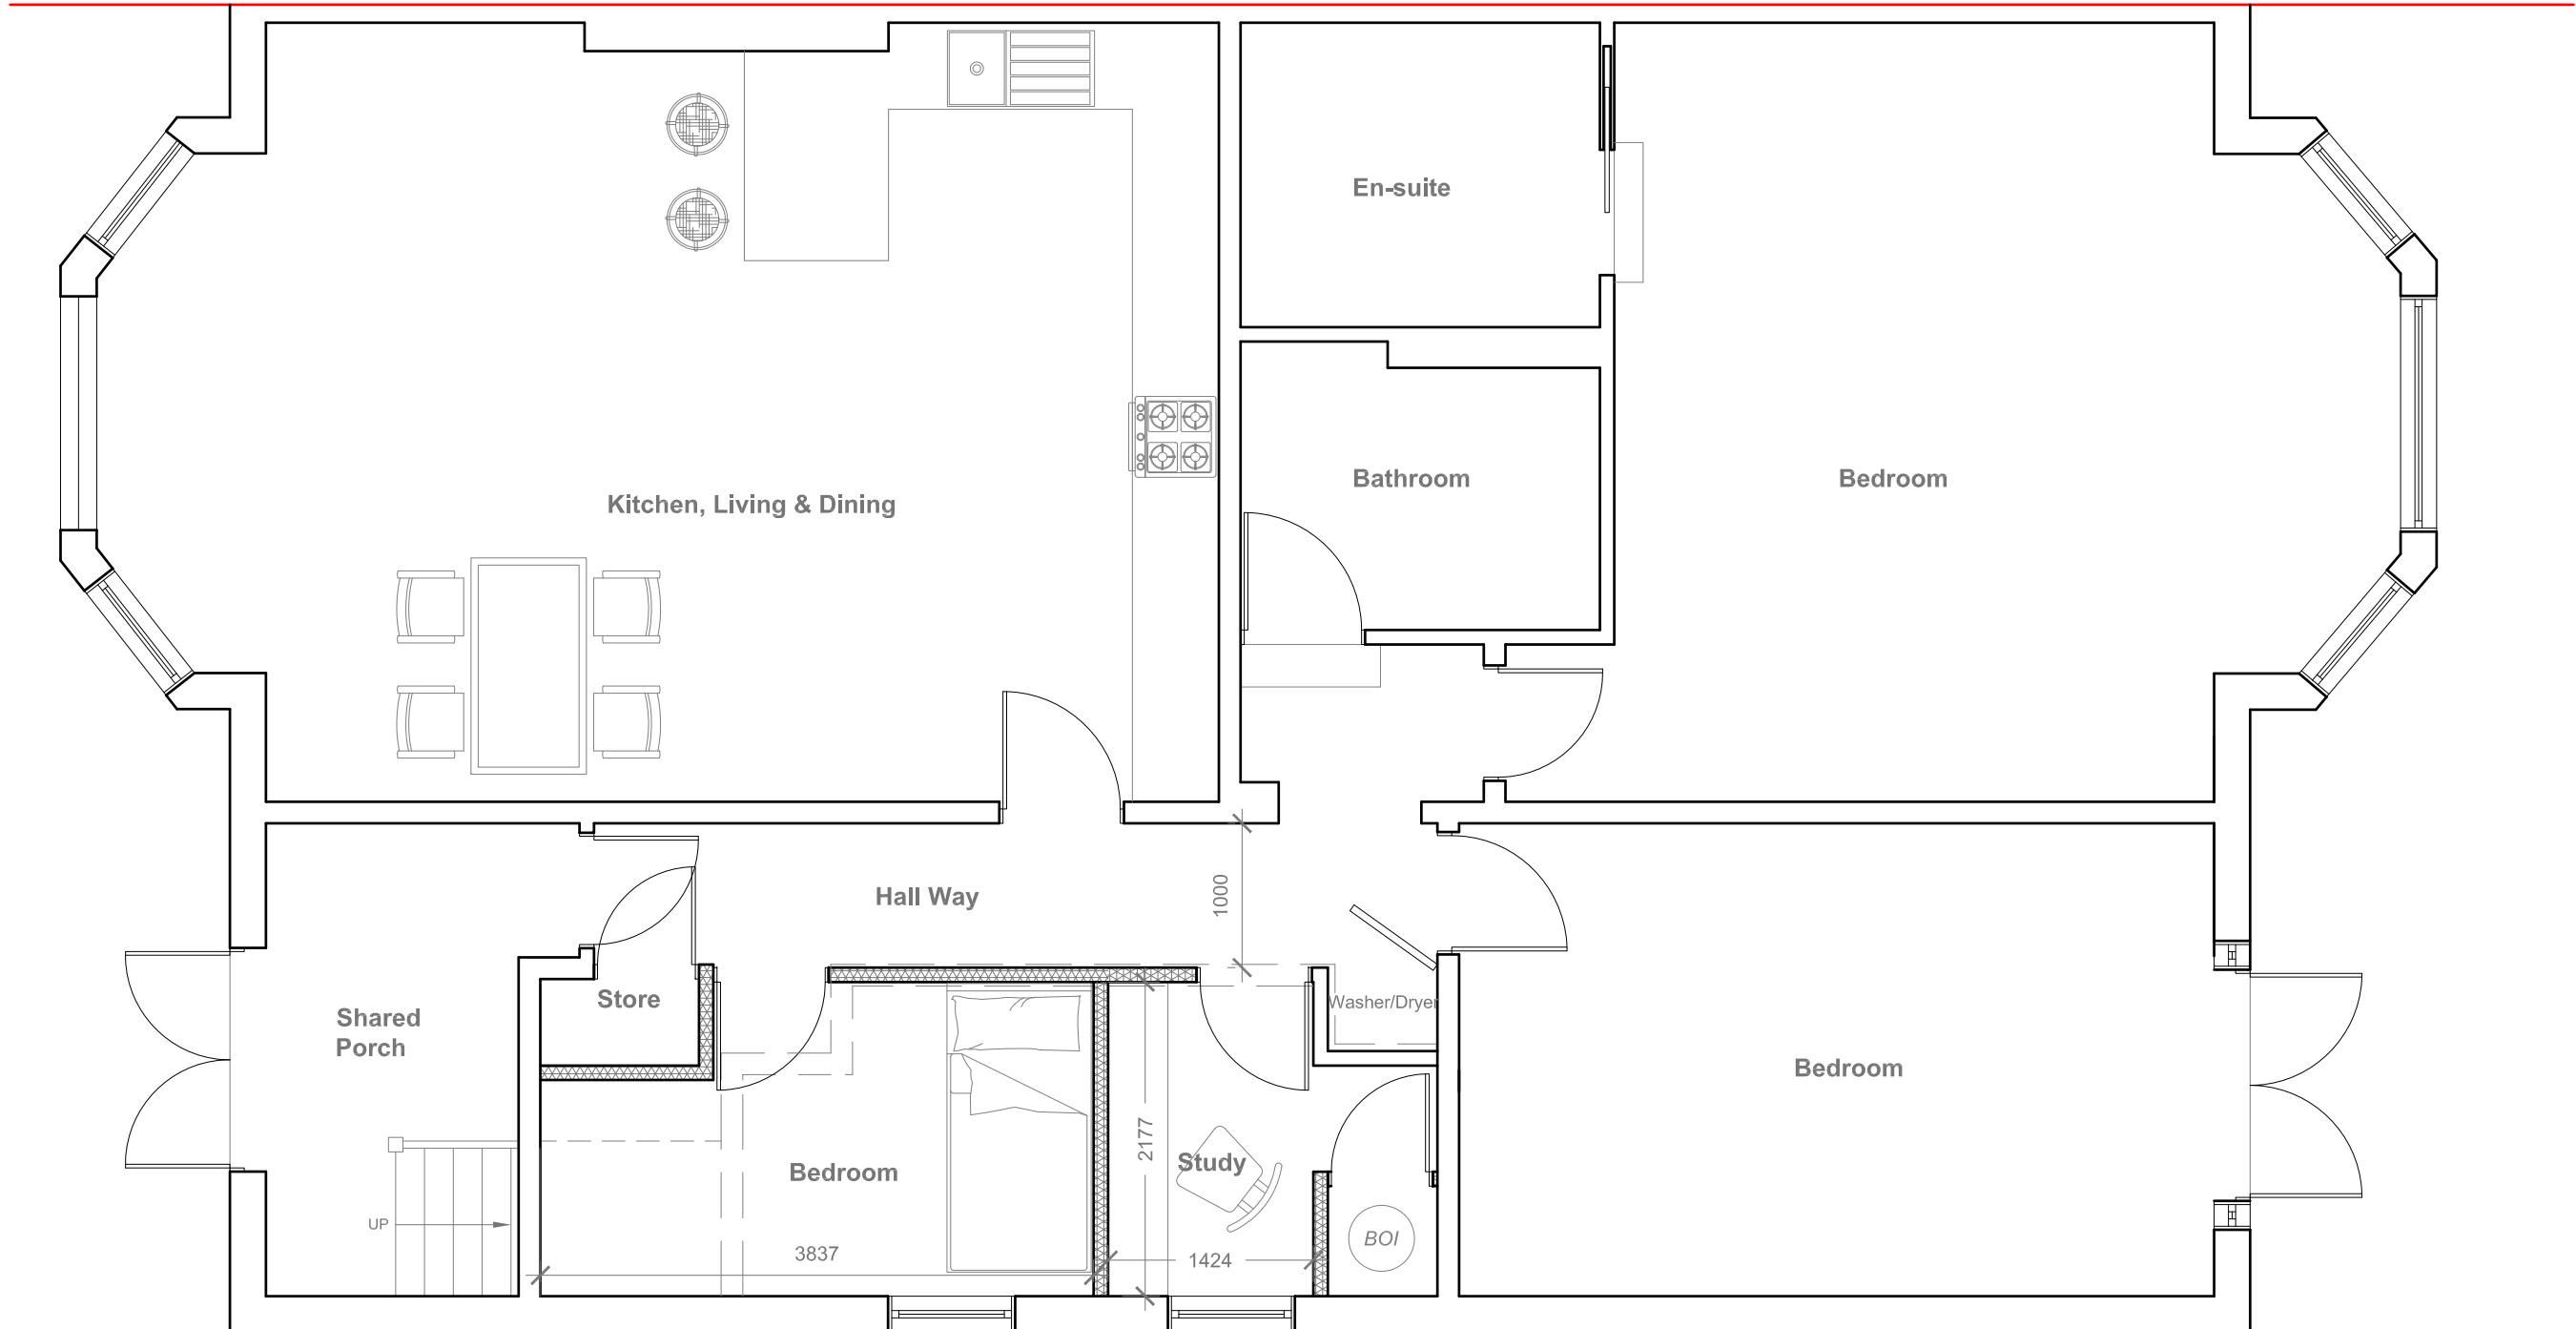


| | | | |
|--|--|--|-----------------------------------|
| | Project: 31 Belsize Avenue, Belsize Park, London, NW3 4BL | Title: Existing Ground Floor Plan | Scale: 1:50 @ A3 |
| | | | Date: 11 2024 |
| | | | Drawing No.: 3800/01/JG |
| | | | Revision |
| 239 Western Road, Southall, Middx, UB2 5HS Tel: 020 8571 1369 info@multicreation.co.uk | | | |



Proposed Ground Floor Plan
Scale 1:50

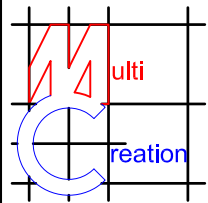

| | | | |
|--|--|--|---|
|  | Project: 31 Belsize Avenue, Belsize Park, London, NW3 4BL | Title: Proposed Ground Floor Plan | Scale: 1:50 @ A3 Date: 11 2024 Drawing No.: 3800/02/JG Revision |
| | | | |
| | | | |
| | | | |
| 239 Western Road, Southall, Middx, UB2 5HS Tel: 020 8571 1369 info@multicreation.co.uk | | | |