

The contractor is responsible to ensure that no products are to be utilised that do not comply with relevant British and/or European Standards and/or Codes of Practice, COSH Regulations, Construction Regulations, or which are known or suspected at the time of product selection and/or construction to be deleterious to health and safety or to the durability of the work or not in accordance with good building practices.  
The contractor is responsible for checking dimensions, tolerances, levels and references. This drawing/model is to be read in conjunction with all relevant Other Project Team Members' or specialists' drawings/models/any Federated Model. Any discrepancy is to be notified to Bally Garner LLP and is to be rectified before proceeding with the works on site or shop drawings. Where an item is covered by drawings to different scales, the larger scale drawing is to be worked to.  
Any rights (including copyright) in this drawing/model and any proprietary work contained therein belong to Bally Garner LLP and may only be used in accordance with the licence granted to the Employer and with attribution to Bally Garner LLP.  
The drawing to be read in conjunction with Document Suitability Codes page or at [www.ballygarner.co.uk/disclaimer/](http://www.ballygarner.co.uk/disclaimer/)


### Unit Types

Please refer to 16000 series for full unit type layout information.



**Conisborough Site Plan**  
1 : 1000

P06	Tender Drawings	24/07/2024
P05	Planning Issue	23/06/2024
P04	Planning Issue	03/05/2024
P03	Preliminary Issue to Client	26/04/2024
P02	Preliminary Issue to Client	12/04/2024
P01	Preliminary Issue to Client	27/03/2024
Rev	Description	Date

	<b>BALLY GARNER</b>	LONDON HEAD OFFICE 148-149 ELTHAM HILL LONDON SE9 6DY t. 020 834 1000 e. <a href="mailto:general@ballygarner.co.uk">general@ballygarner.co.uk</a>
CLIENT		Contact Camden Reception 5 Pancras Square London N1C 4AG t. 020 7974 4444
EMPLOYER		

PROJECT ADDRESS  
**Camden Street**  
**London**  
**NW1 0LY**

PROJECT NAME  
**Curnock Estate-Retrofit Works**


DRAWING TITLE  
**Existing Ground Floor & First Floor Plan**

SUITABILITY CODE

**D2 - Suitable for Tender**

SCALE	DRAWN	CHECKED	APPROVED	DATE
1:100	FG	GS	BLR	24/07/2024
PROJ NO	AUTHOR	VOLUME	LEVEL	DOCTYP
35120	BGL	A1	ZZ	DR
ROLE	DRW NO	REV NO		
A	42000	P06		

**1 - Existing Conisborough Ground Floor Plan**  
1 : 100

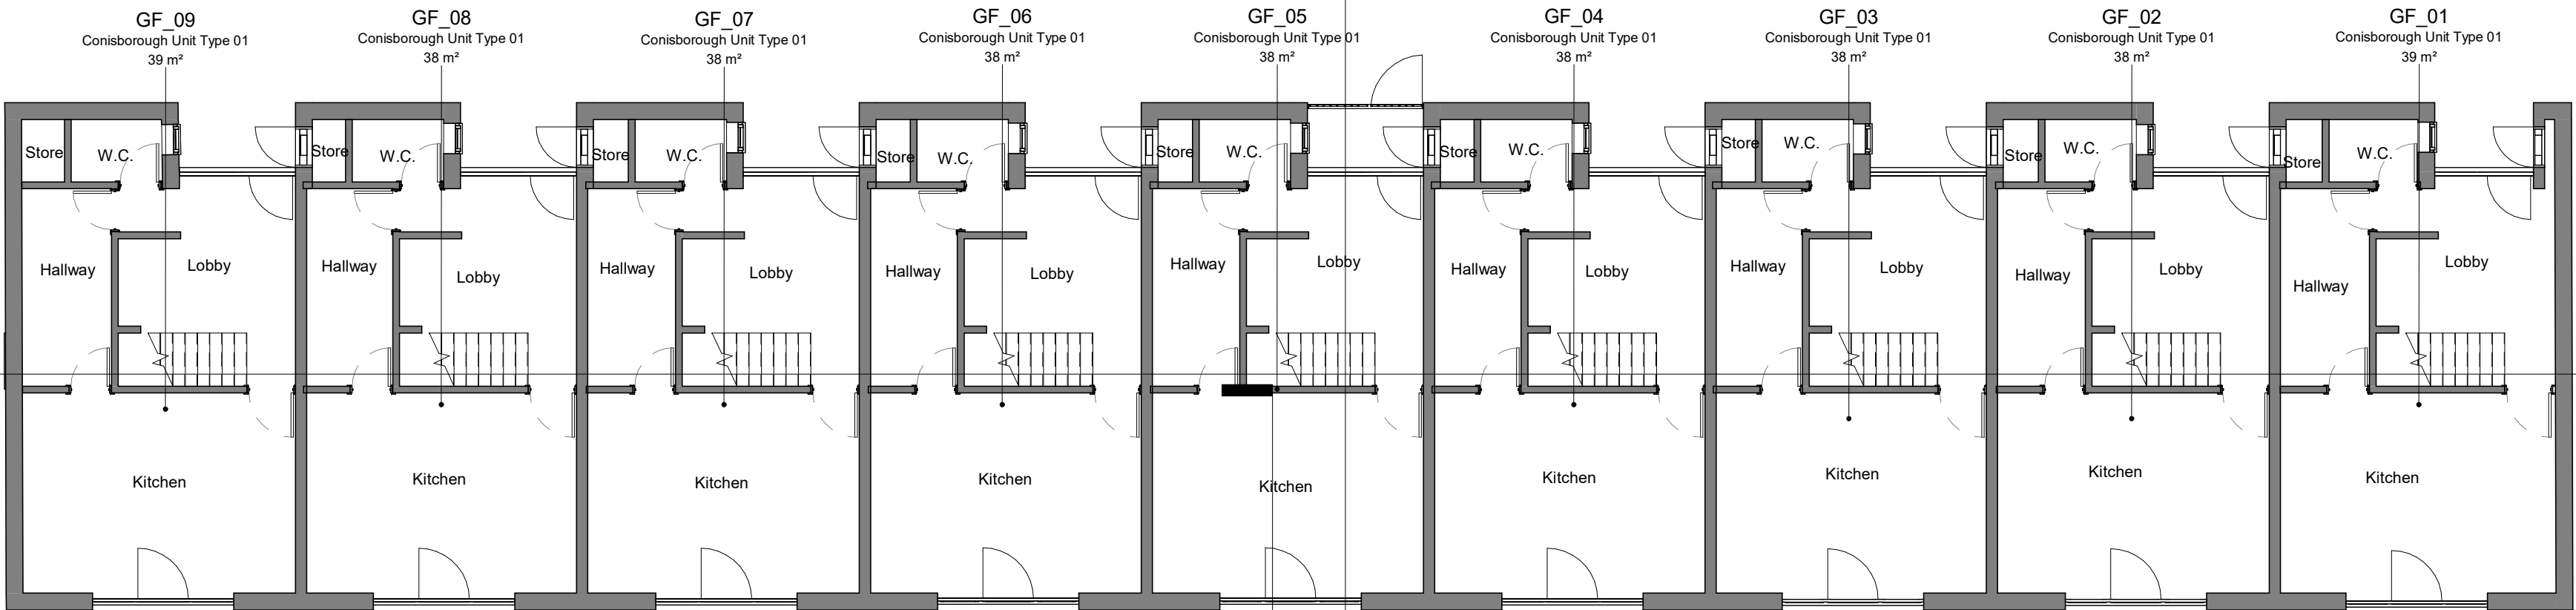

**2 - Existing Conisborough First Floor Plan**  
1 : 100

