


## 1 - Ravenscar Proposed East Elevation

1:100




# 2 - Ravenscar Proposed West Elevation

1:100

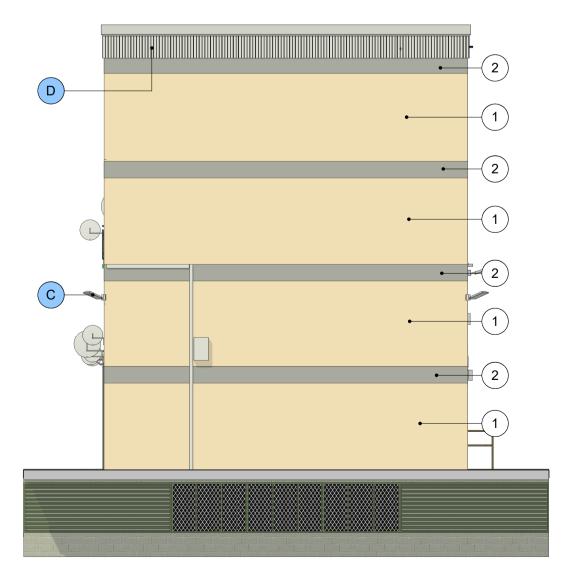

3 - Ravenscar Proposed North Elevation

1:100

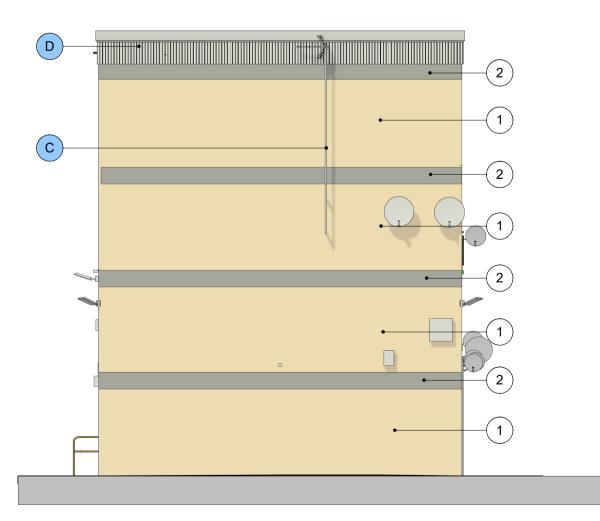

### 4 - Ravenscar Proposed South Elevation 1:100

The contractor is responsible to ensure that no products are to be utilised that do not comply with relevant British and/or European Standards and/or Codes of Practice, COSHH Regulations, Construction Regulations, or which are known or suspected at the time of product selection and/or construction to be deleterious to health and safety or to the durability of the work or not in accordance with to health and safety or to the durability of the work of hot in accordance with good building practices. The contractor is responsible for checking dimensions, tolerances, levels and references. This drawing/model is to be read in conjunction with all relevant Other Project Team Members' or specialists' drawings/models/any Federated Model. Any discrepancy is to be notified to Baily Garner LLP and is to be rectified before proceeding with the works on site or shop drawings. Where an item is every drawings to different scalar, the larger scale drawing is to be item is covered by drawings to different scales, the larger scale drawing is to be worked to. Any rights (including copyright) in this drawing/model and any proprietary work contained therein belong to Baily Garner LLP and may only be used in accordance with the licence granted to the Employer and with attribution to Baily Garner LLP. The drawing to be read in conjunction with:Document Suitability Codes page or at www.bailygarner.co.uk/disclaimer/

### Proposed Material Types



Structherm Struc-Dash Render, Buff Render Colour to Closely Match Existing Brick



Structherm Struc-Dash Render, Grey Render Colour to Closely Match Existing **Concrete Banding** 

Structherm Struc-Dash Render, White Render Colour to Closely Match Existing **Concrete Columns** 

#### **Existing Material Types**

- A Existing Black Juliet Balconies -Reinstated
- B Existing Green Walkway Balustrade Retained Retained
- C Existing Varied Colour Elevational Fixtures Retained
- D Existing Grey Corrugated Steel Fascia -TBC if retained
- E Existing White uPVC Retained Existing Windows Windows



## **Ravenscar Site Plan** 1:1000

P06	Tender Drawings	24/07/2024
P05	Planning Issue	20/06/2024
P04	Planning Issue	03/05/2024
P03	Preliminary Issue to Client	26/04/2024
P02	Preliminary Issue to Client	12/04/2024
P01	Preliminary Issue to Client	27/03/2024
Rev	Description	Date



EMPLOYER

PROJECT ADDRESS Camden Street London NW1 OLY

PROJECT NAME

SCALE BAR 1:100

Curnock Estate-Retrofit Works

DRAWING TITLE Proposed Elevations

suitability code D2 - Suitable for Tender						
scale 1:100	drawn GS	checked GS	approved BLR	date 24/07/2024		
proj no author 35120 - BGL -						