
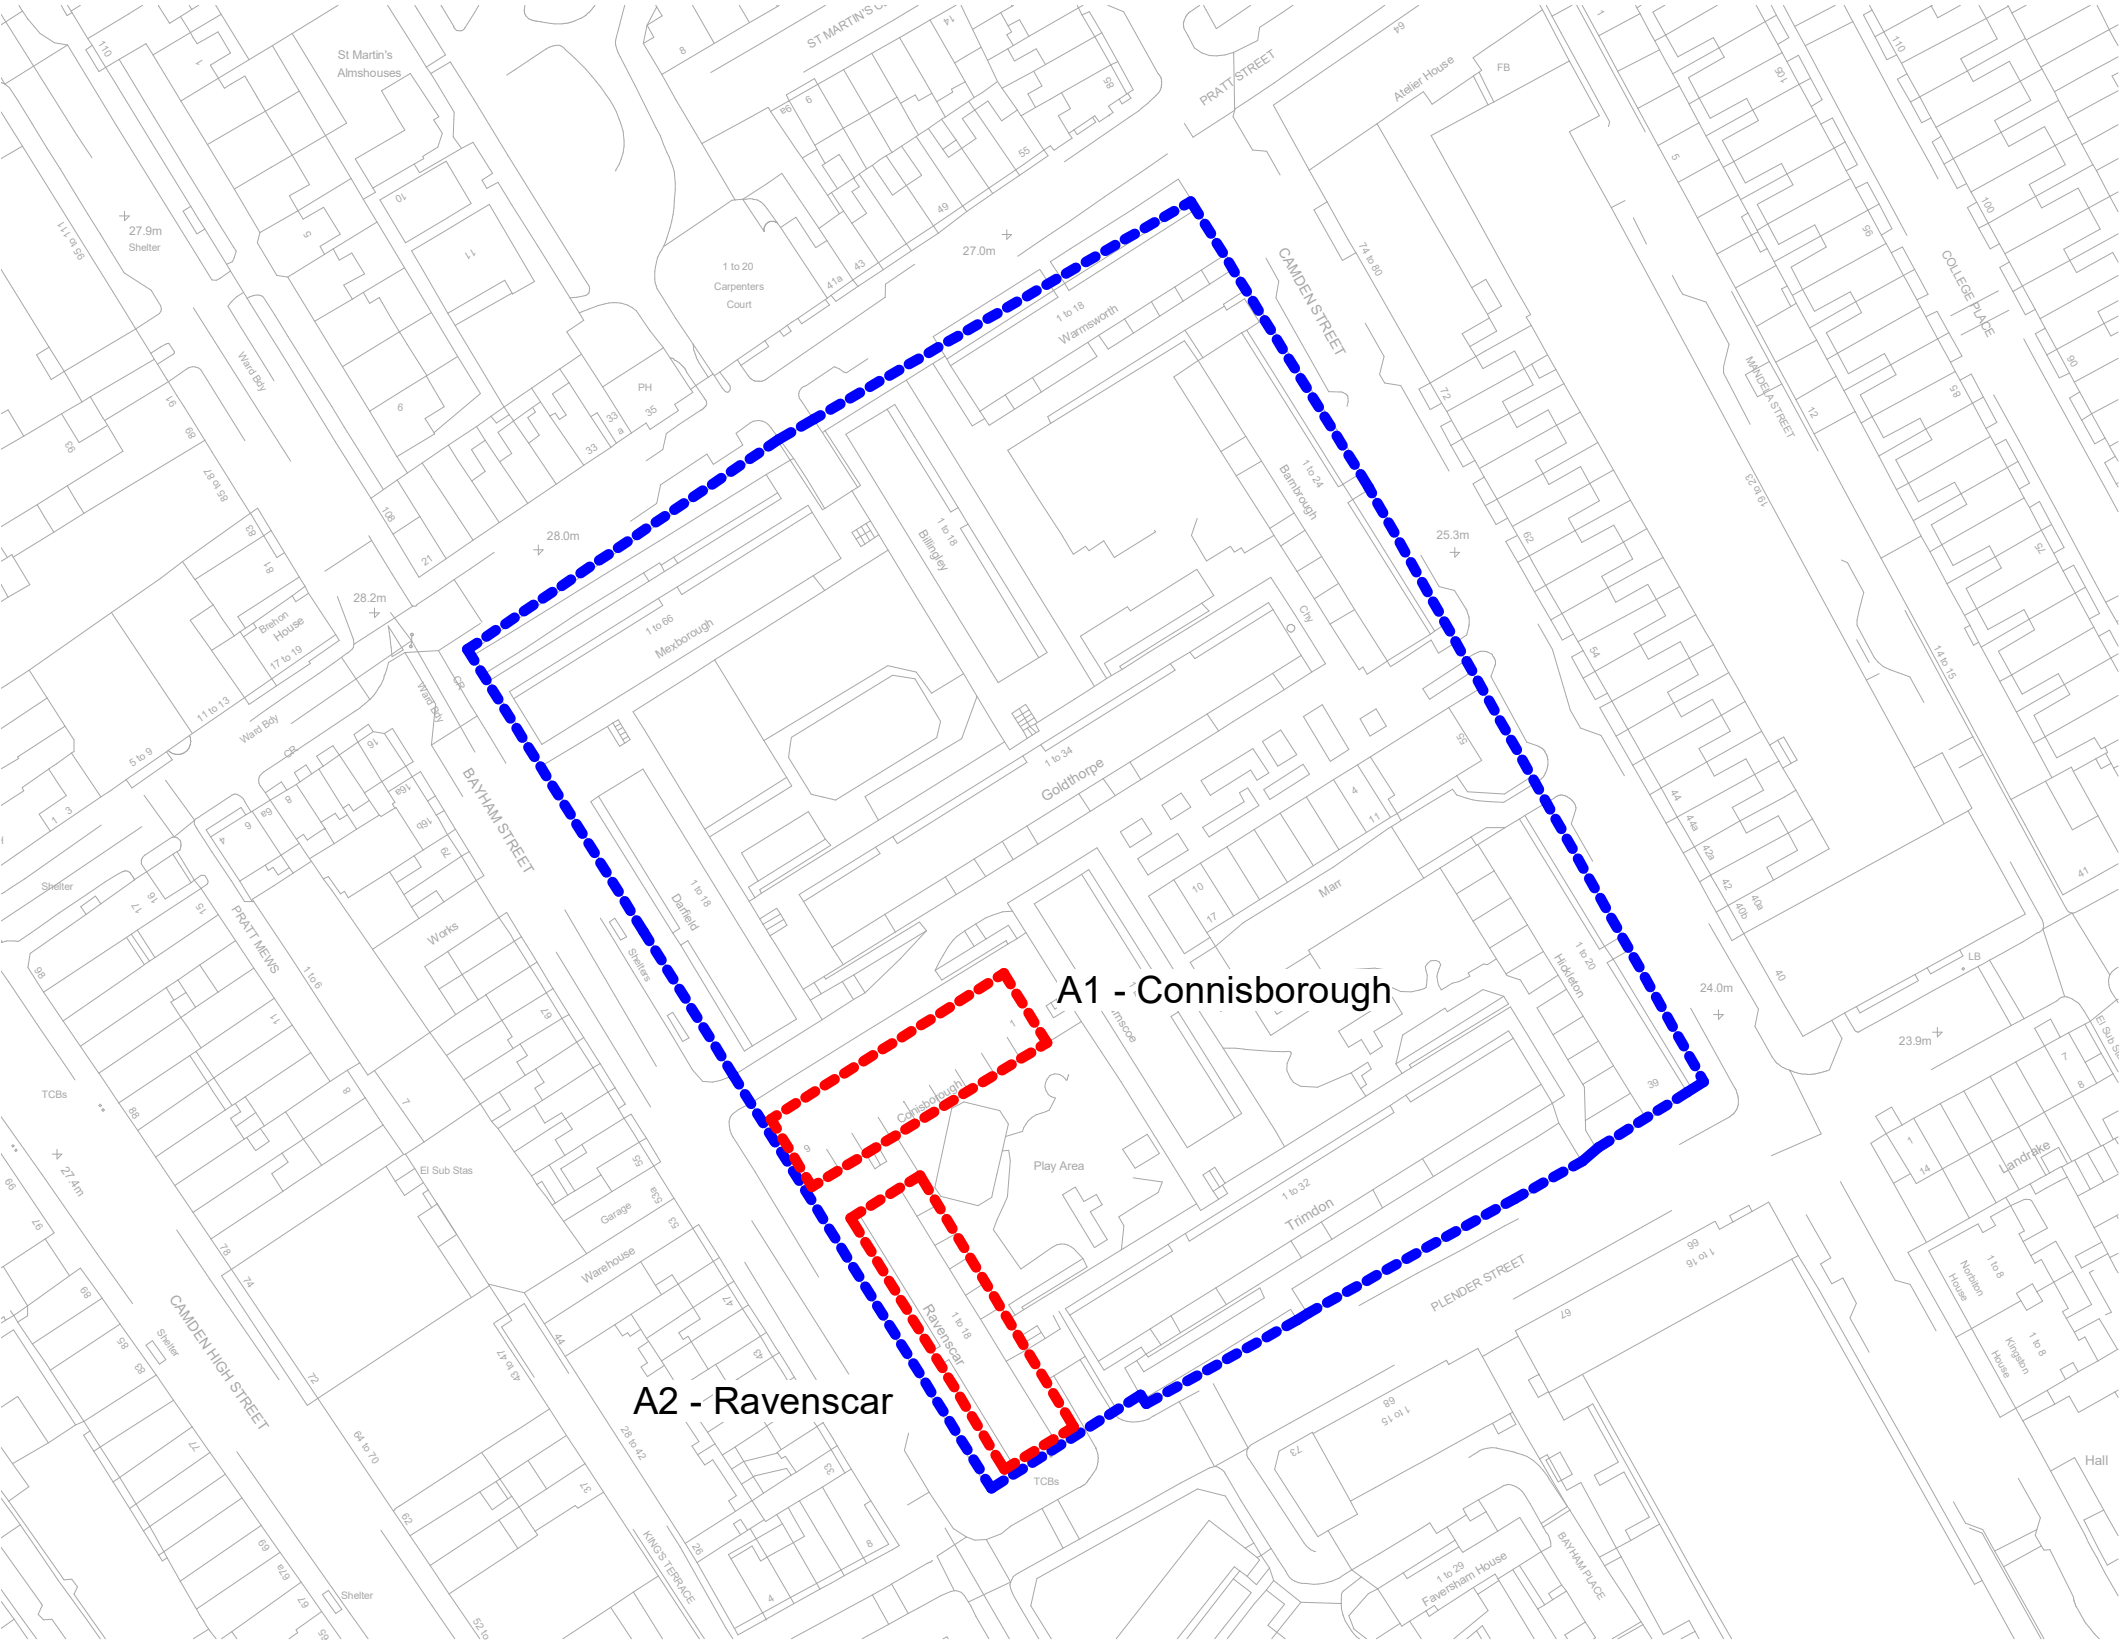


Location Plan Key

- Blue Line Site Boundary
- Red Line Boundary

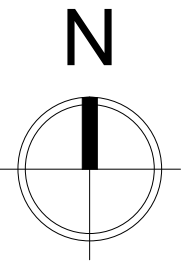

The contractor is responsible to ensure that no products are to be utilised that do not comply with relevant British and/or European Standards and/or Codes of Practice, COSHH Regulations, Construction Regulations, or which are known or suspected at the time of product selection and/or construction to be deleterious to health and safety or to the durability of the work or not in accordance with good building practices.

The contractor is responsible for checking dimensions, tolerances, levels and references. This drawing/model is to be read in conjunction with all relevant Other Project Team Members' or specialists' drawings/models/any Federated Model. Any discrepancy is to be notified to Baily Garner LLP and is to be rectified before proceeding with the works on site or shop drawings. Where an item is covered by drawings to different scales, the larger scale drawing is to be worked to.

Any rights (including copyright) in this drawing/model and any proprietary work contained therein belong to Baily Garner LLP and may only be used in accordance with the licence granted to the Employer and with attribution to Baily Garner LLP.

The drawing to be read in conjunction with: Document Suitability Codes page or at www.bailygarner.co.uk/disclaimer/

A3

P05	Tender Drawings	24/07/2024
P04	Planning Issue	20/06/2024
P03	Planning Issue	03/05/2024
P02	Preliminary Issue to Client	26/04/2024
P01	Preliminary Issue to Client	27/03/2024
Rev	Description	Date



BAILY
GARNER

LONDON HEAD OFFICE
146-148 ELTHAM HILL
LONDON SE9 5DY
t: 020 8294 1000
e. general@bailygarner.co.uk

CLIENT



Camden

Contact Camden Reception
5 Pancras Square
London
N1C 4AG
t: 020 7974 4444

EMPLOYER

PROJECT ADDRESS

Camden Street
London
NW1 0LY

PROJECT NAME

Curnock Estate-Retrofit Works

DRAWING TITLE

Site Plan

SUITABILITY CODE

D2 - Suitable for Tender

SCALE	DRAWN	CHECKED	APPROVED	DATE
1:1250	GS	GS	BLR	24/07/2024
PROJ NO	AUTHOR	VOLUME	LEVEL	DOCTYP
35120	- BGL	- AZ	- ZZ	- DR
ROLE	DRW NO	REV NO		
- A	- 11000	P05		