

Lower Ground Floor Rear extension -  
planning approved and built.

53 ARLINGTON RD.

51 ARLINGTON RD.

Terrace

Walk-on Rooflight

Roof Terrace

Box Rooflight

Flat Roof




Existing dormers to be replaced with  
new led cheeked dormers with double  
glazed windows. Size and fenestration  
to match neighbouring dormers.

47 ARLINGTON RD.

Rear Elevation

Front Elevation

ARLINGTON ROAD (BELOW)

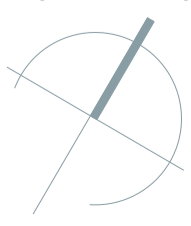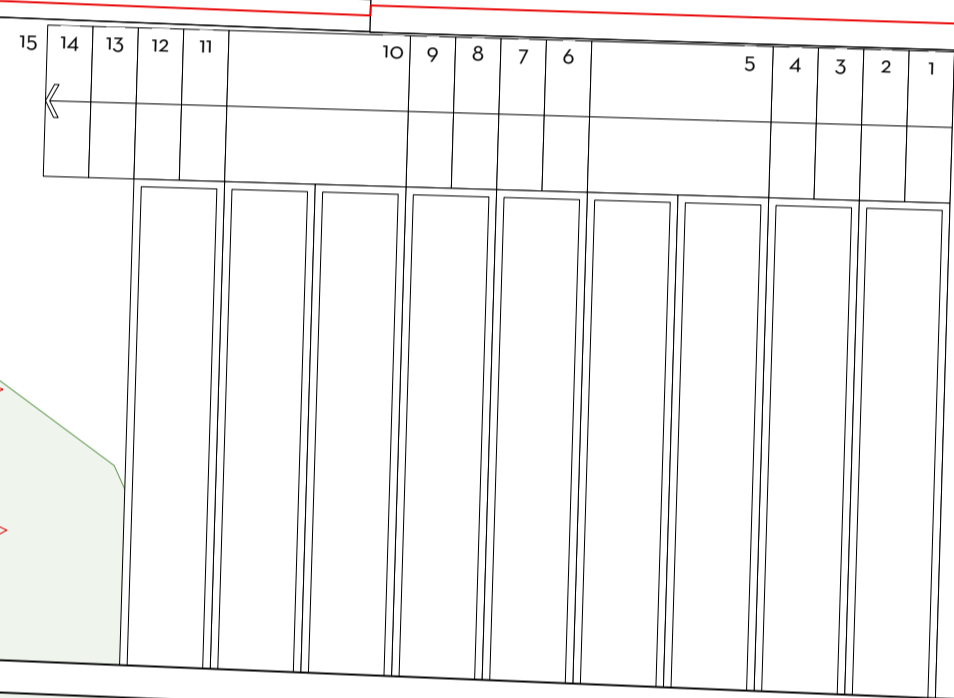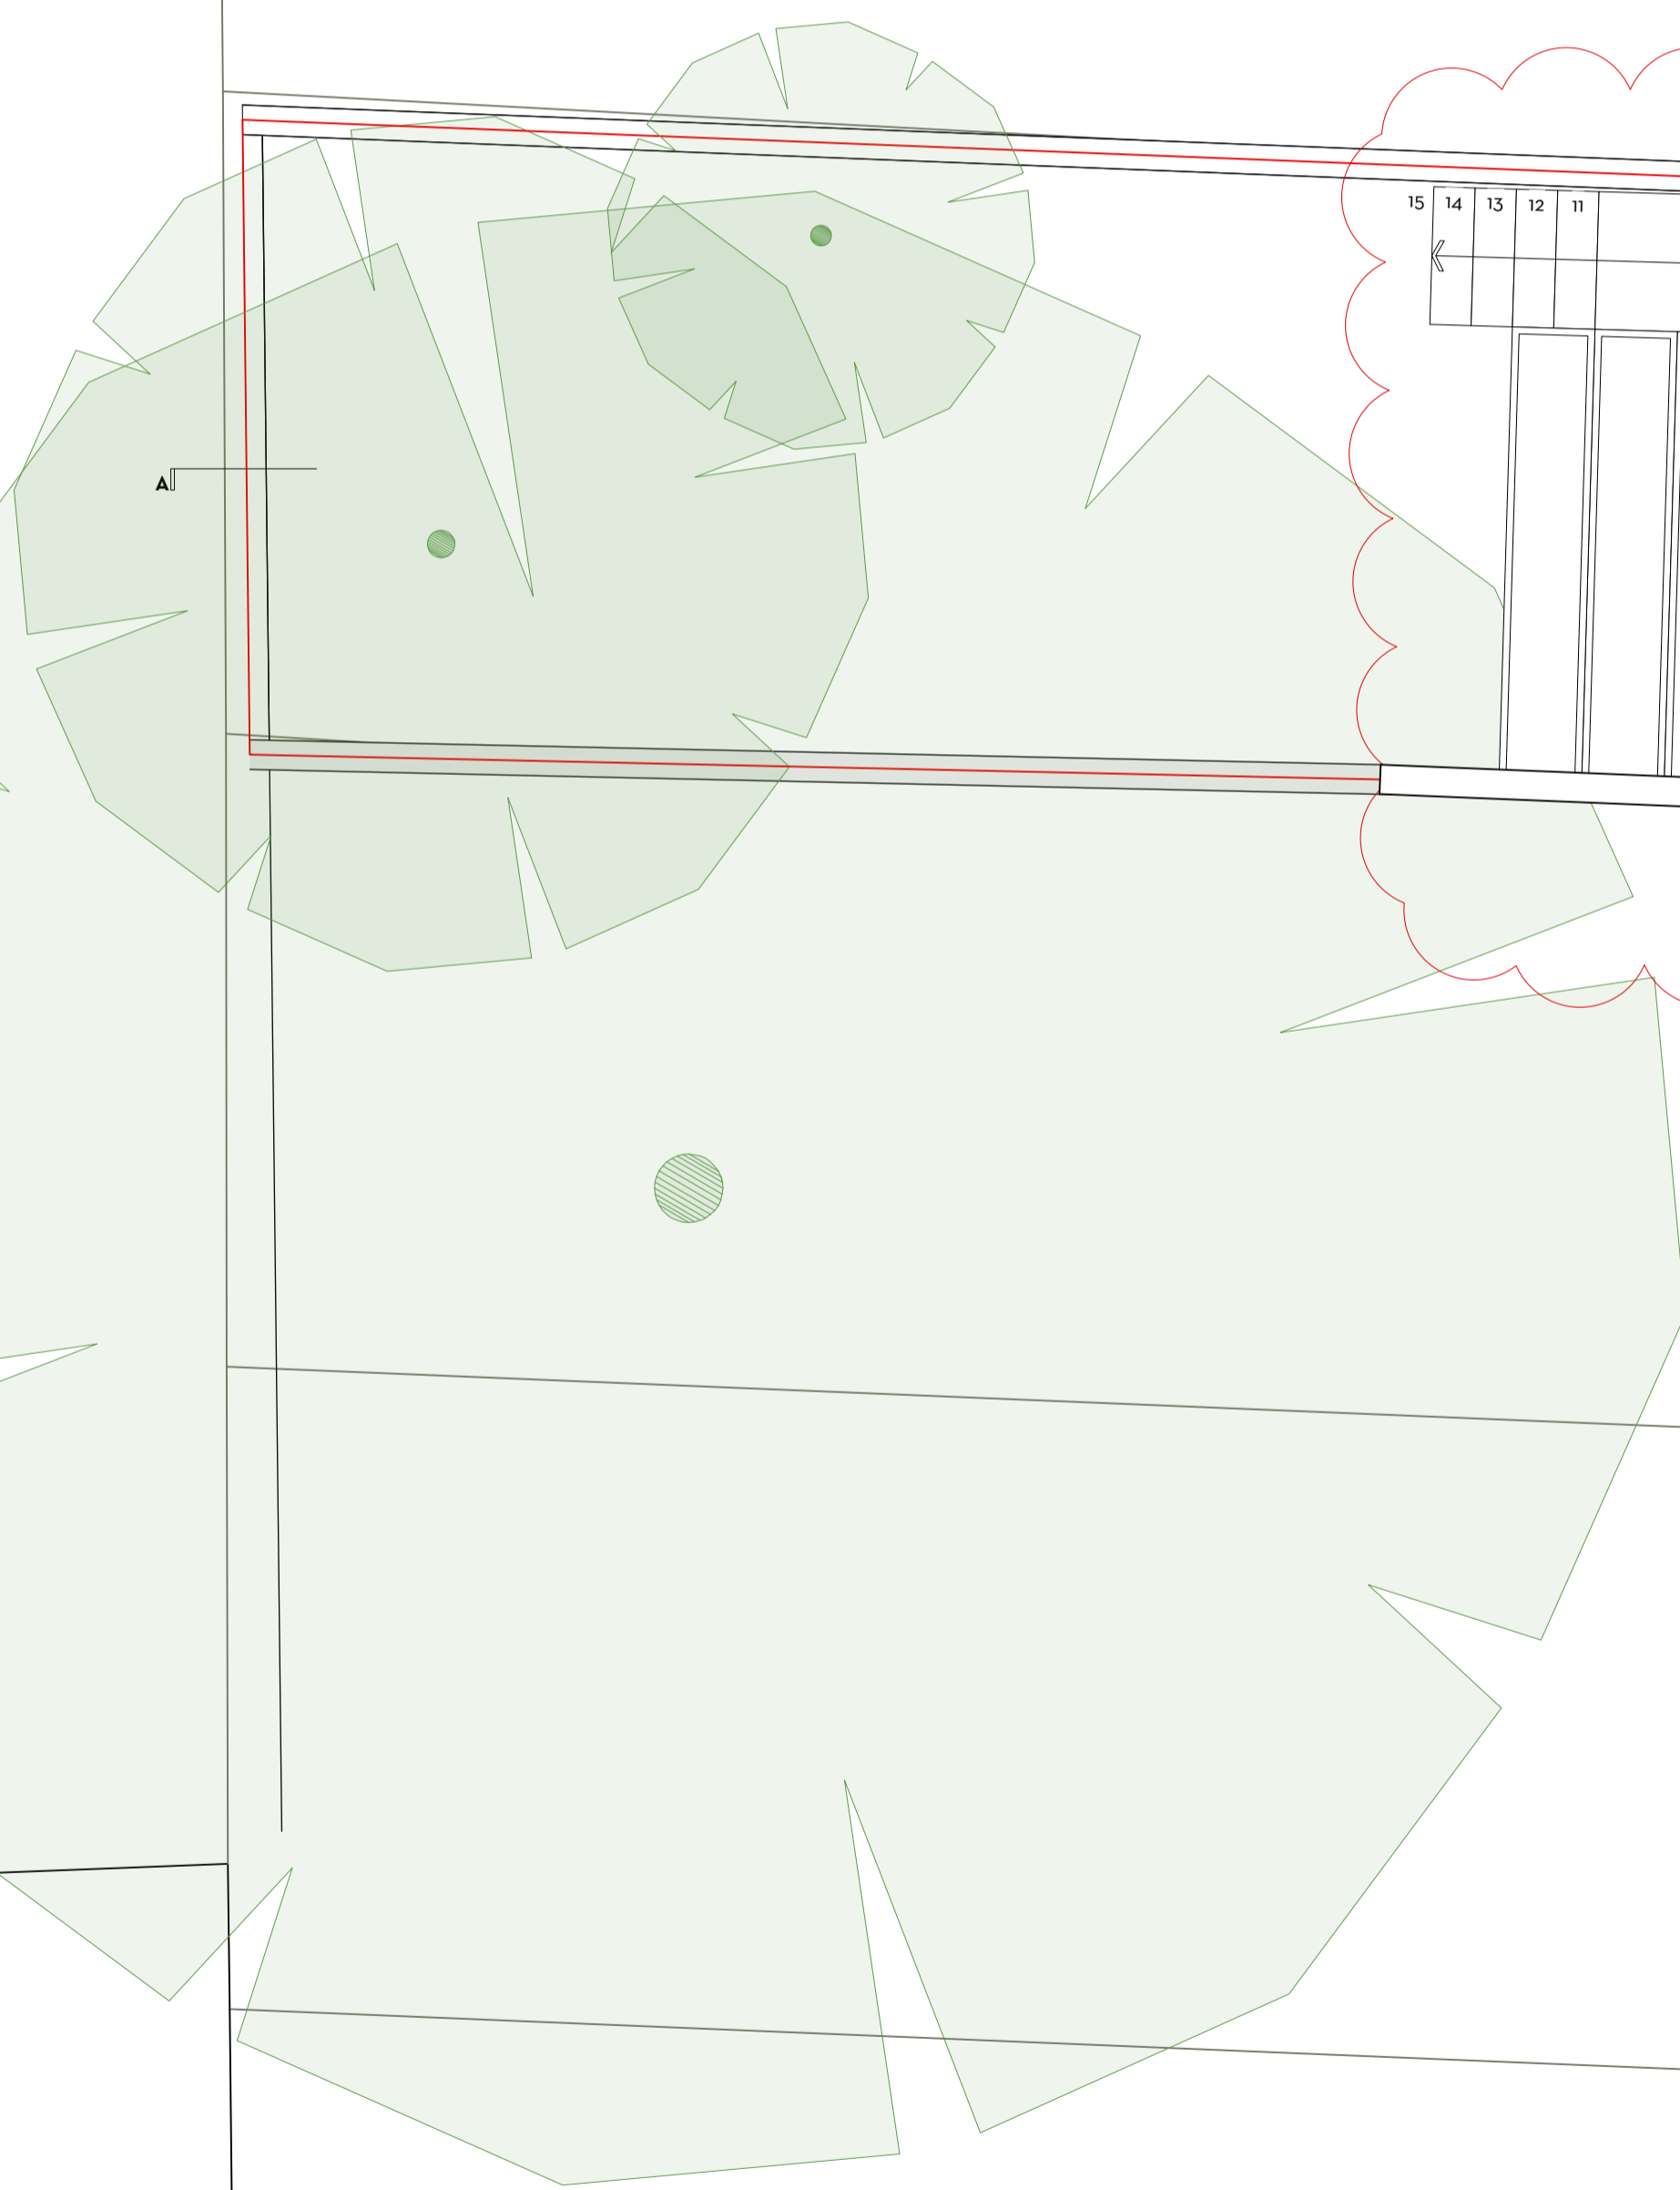

Do not scale. Use figured dimensions only.  
All dimensions to be checked on site.  
All drawings to be read in conjunction with  
the Structural Engineer's drawings.

# 49 ARLINGTON ROAD

## PROPOSED ROOF PLAN

PROJECT 49 Arlington Rd  
ADDRESS 49 Arlington Rd, London NW1 7ES  
CLIENT Mehdi Ghalaie  
AUTHOR Hannah  
DATE 27.07.23 SCALE 1:50 @ A1  
DRAWING 238A-10-104-01



FOR PLANNING			
Issued for Planning	Hannah	19.12.24	01
DESCRIPTION	BY	DATE	REV
This drawing is the copyright of Mutiny Architecture Ltd. Not to be reproduced, retained or disclosed to any unauthorised person either wholly or in part without written permission.			

(T.F) 0203 962 8750  
muntiny-architecture.com