




FRONT ELEV
scale 1:200




BACK ELEV
scale 1:200

NOT PART OF APPLICATION SITE

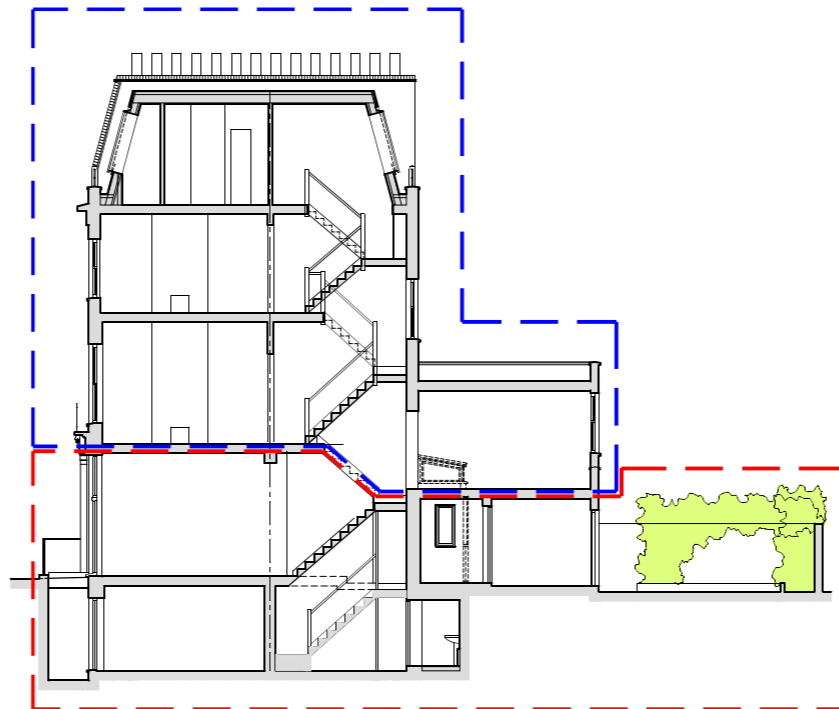


SECTION R1
scale 1:200
APPLICATION SITE

NOT PART OF APPLICATION SITE

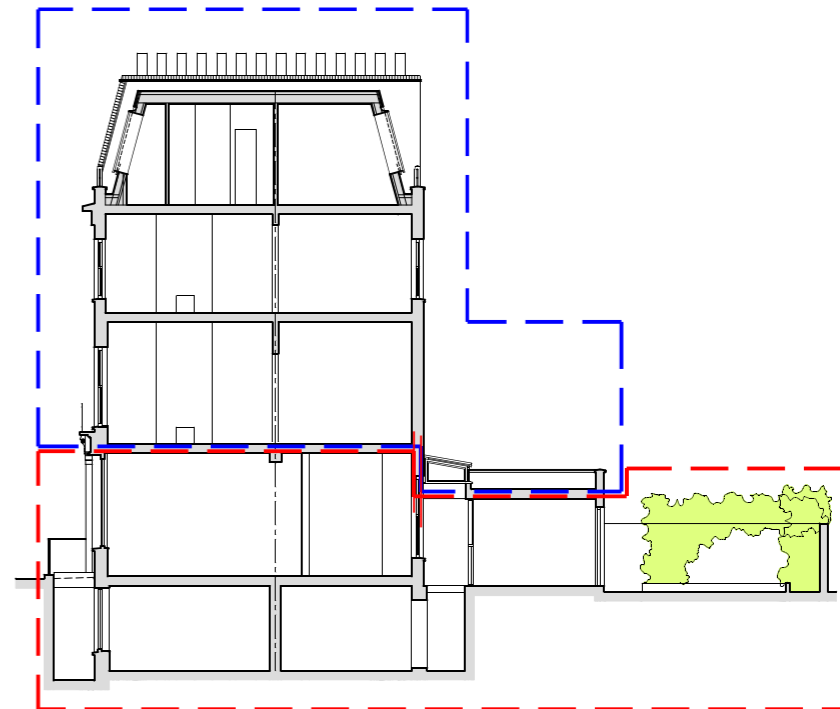


SECTION R2
scale 1:200
APPLICATION SITE


NOTE:
Site area 103.00m²

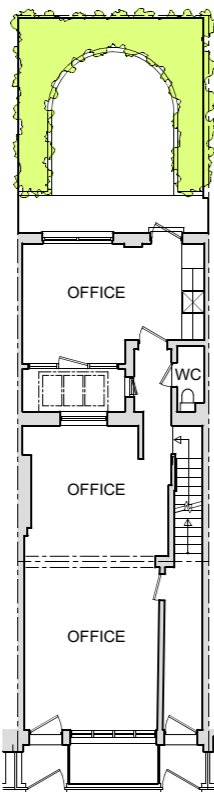


GROUND FL.
scale 1:200

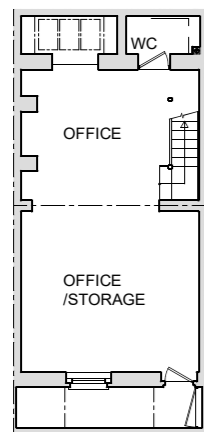

BASEMENT
scale 1:200

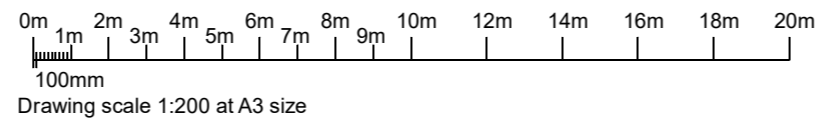


Drawing scale 1:200 at A3 size

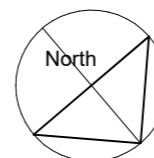


NOTE:


Basement and ground floors comprise the application site, and have been recently measured for these drawings, but the first, second and third floor plans, which are not part of the application site, were not accessible and so are based upon older drawings by others, and so may not be as accurate or fully up to date.

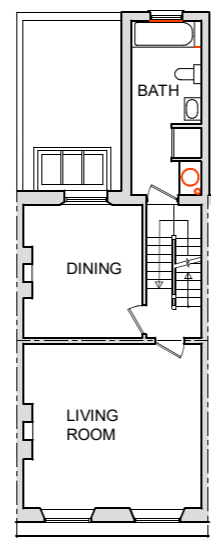

FIRST FL.
scale 1:200

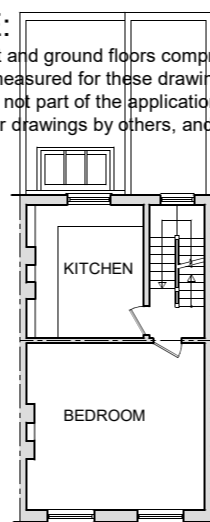


SECOND FL.
scale 1:200

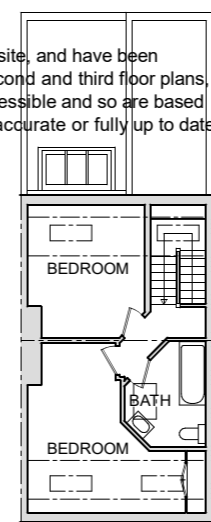


THIRD FL.
scale 1:200

NOT PART OF APPLICATION SITE

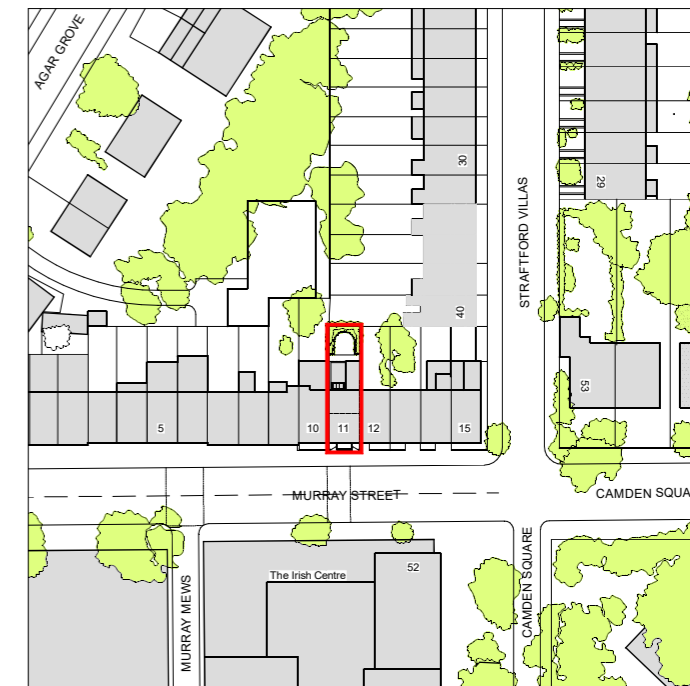

LOCATION PLAN scale 1:1250

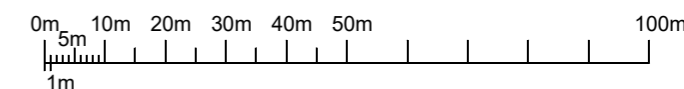

Drawing scale 1:1250 at A3 size



T: +44 (0) 200 888 0875
M: +44 (0) 7740 825200
F: +44 (0) 870 429 2012
E: info@atecglobal.com
59 Woodlands Road
Isleworth, Middx TW7 6JT
Paul Walker RIBA, Chartered Architect & Designer

Architecture
Interior Design
Product Design
Graphic Design


CLIENT Richard Preece Esq.	PROJECT DESCRIPTION Installation of enlarged front basement windows and back GF extension
ORGANISATION via Bell Cornwell	PROJECT LOCATION 11 Murray Sreet, London NW1 9RE

PROJECT TITLE 11 Murray Street: New front basement windows & back GF extension	DRAWING TYPE PLANNING
--	---------------------------------

DRAWING General arrangement as existing Location plan	NOTES CHECK SCALE BAR IF SCALING FROM THIS DRAWING. USE FIGURED DIMENSIONS WHERE POSSIBLE
--	--


SCALE 1:200 1:1250	DATE 12-08-24
---------------------------------	-------------------------

REVISION NOTE	DATE	SUFFIX
DRAWING NO. N2411/00/01	REVISION	

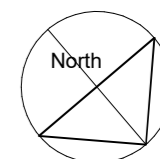


NOTE:
Site area 103.00m²


Existing double height light shaft providing daylight to rear ground floor and basement areas via rooflight at first floor level

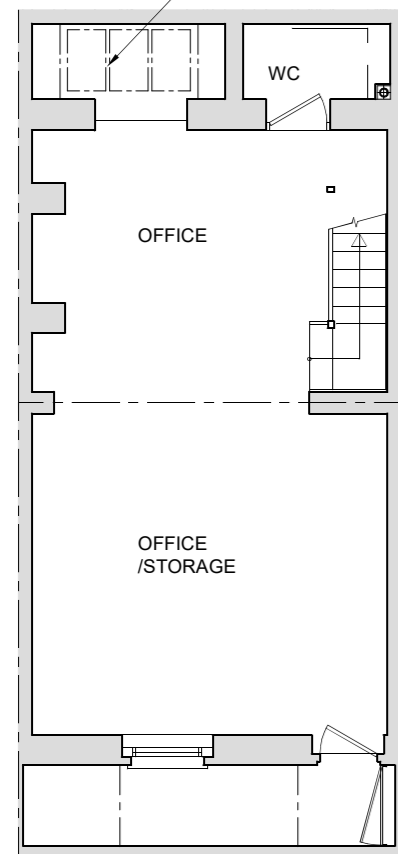


BASEMENT GIA = 44.2 m²
scale 1:100

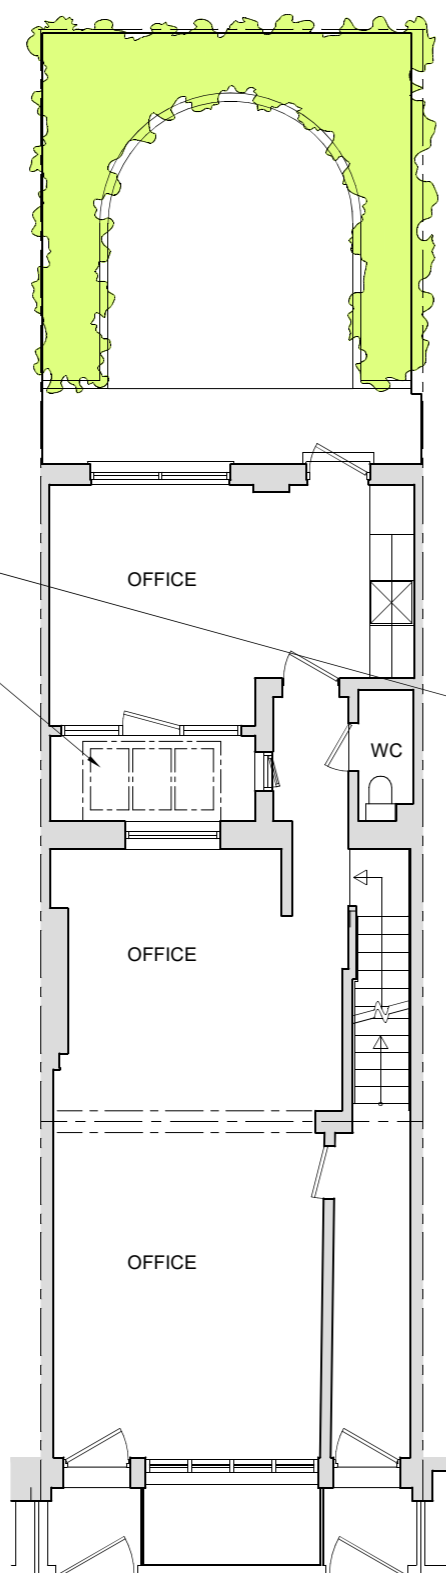


GROUND FL. GIA = 54.2 m²
scale 1:100

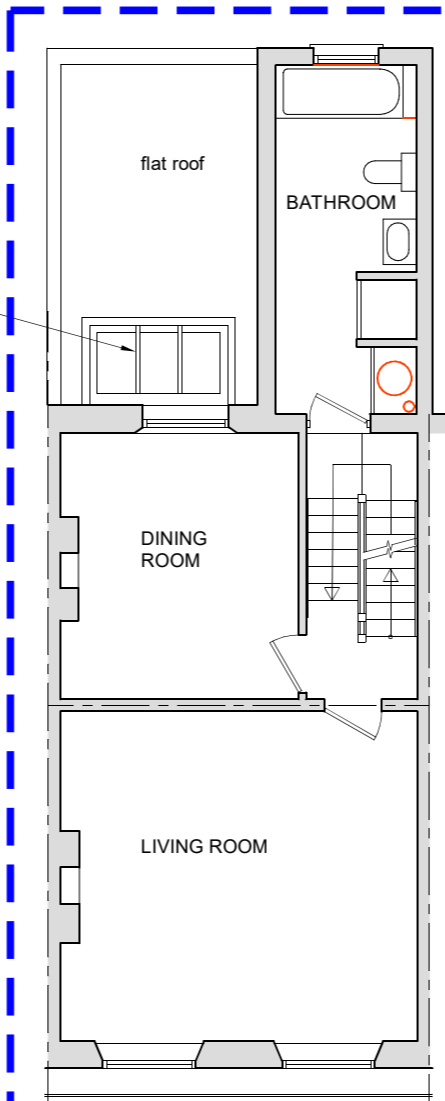

FIRST FL. GIA = 47.0 m²
scale 1:100

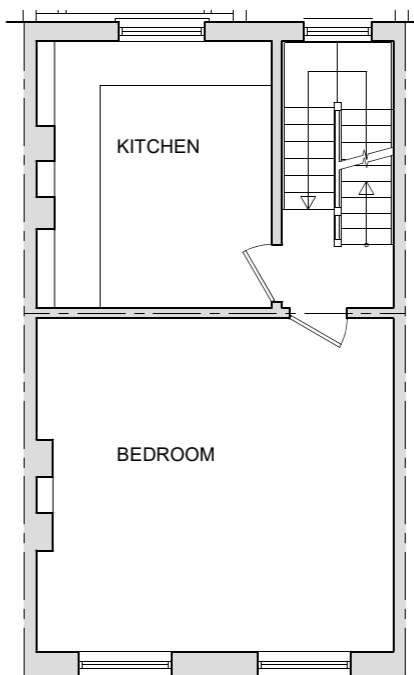

SECOND FL. GIA = 38.2 m²
scale 1:100

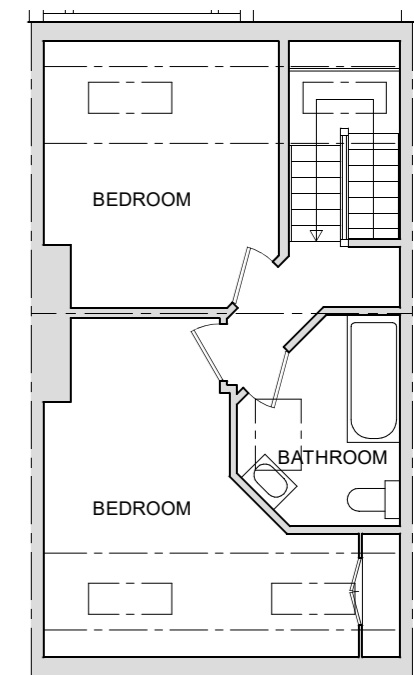

THIRD FL. GIA = 38.2 m²
scale 1:100

NOTE:
Basement and ground floors comprise the application site, and have been recently measured for these drawings, but the first, second and third floor plans, which are not part of the application site, were not accessible and so are based upon older drawings by others, and so may not be as accurate or fully up to date.

APPLICATION SITE

NOT PART OF THE APPLICATION SITE



T: +44 (0) 200 888 0875
M: +44 (0) 7740 825200
F: +44 (0) 870 429 2012
E: info@atecglobal.com
59 Woodlands Road
Isleworth, Middx TW7 6JT
Paul Walker RIBA, Chartered Architect & Designer

Architecture
Interior Design
Product Design
Graphic Design

CLIENT Richard Preece Esq.	PROJECT DESCRIPTION Installation of enlarged front basement windows and back GF extension
ORGANISATION via Bell Cornwell	PROJECT LOCATION 11 Murray Sreet, London NW1 9RE


PROJECT TITLE 11 Murray Street: New front basement windows & back GF extension	DRAWING Floor plans as existing
DRAWING TYPE PLANNING	NOTES CHECK SCALE BAR IF SCALING FROM THIS DRAWING. USE FIGURED DIMENSIONS WHERE POSSIBLE

SCALE 1:100	DATE 12-08-24
----------------	------------------


REVISION NOTE	DATE	SUFFIX
DRAWING NO. N2411/00/02	REVISION	




FRONT ELEVATION
scale 1:100

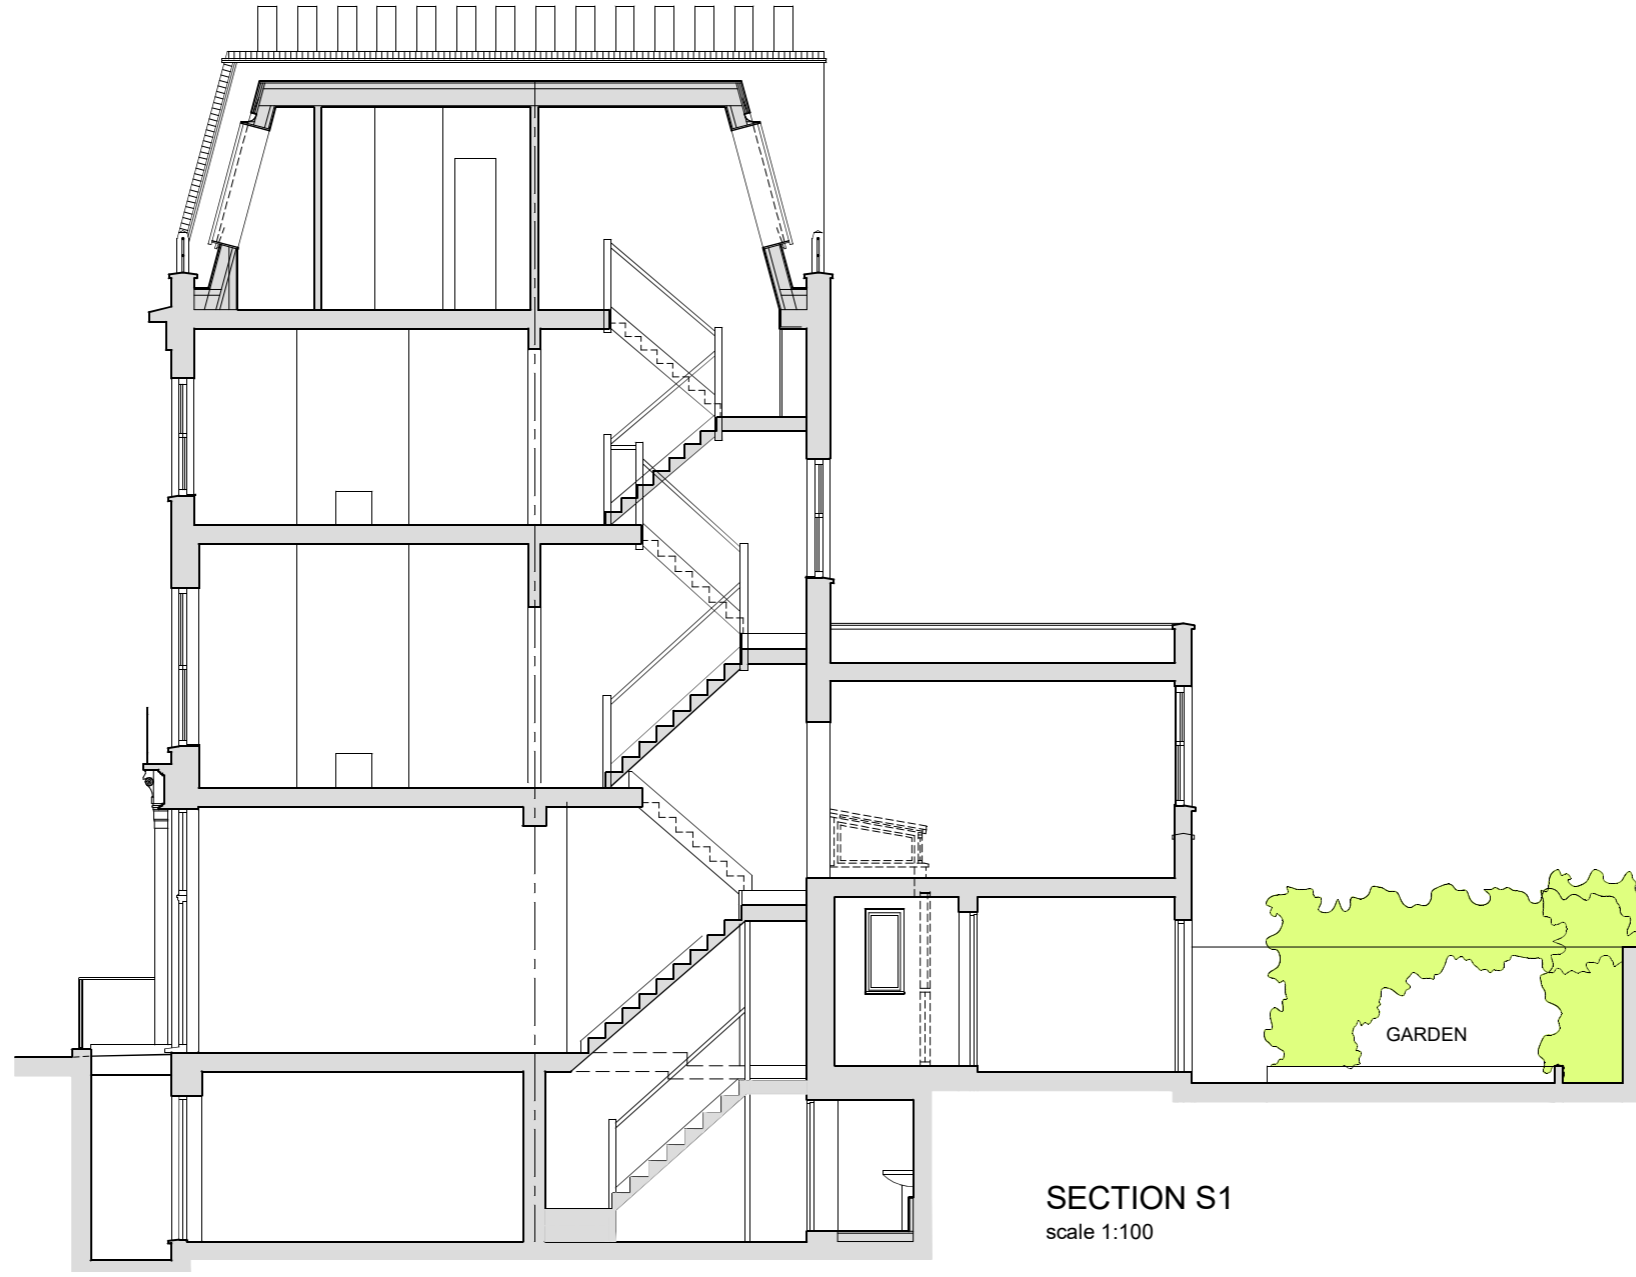


SECTION S1
scale 1:100

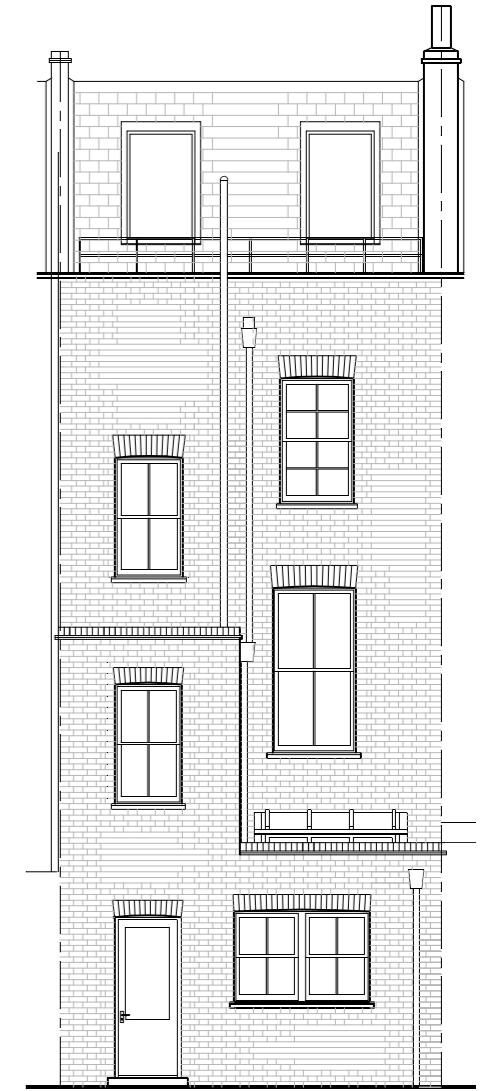

BACK ELEVATION
scale 1:100

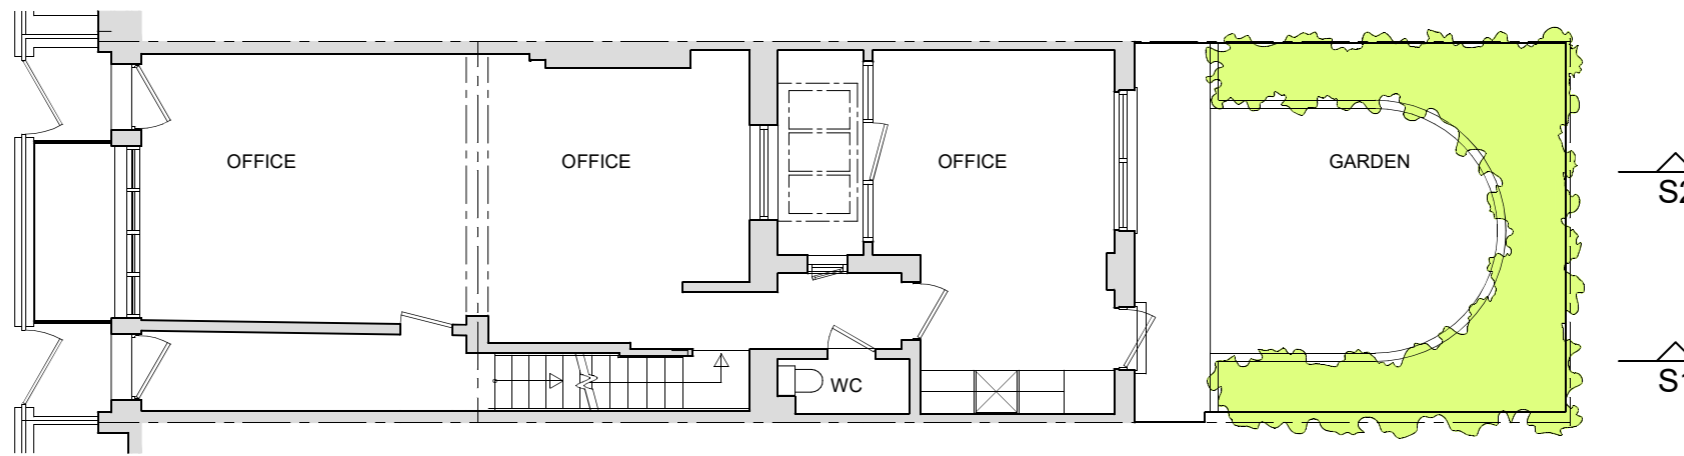

GROUND FLOOR PLAN
scale 1:100

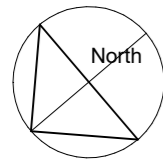

T: +44 (0) 200 888 0875
 M: +44 (0) 7740 825200
 F: +44 (0) 870 429 2012
 E: info@atecglobal.com
 59 Woodlands Road
 Isleworth, Middx TW7 6JT
 Paul Walker RIBA, Chartered Architect & Designer

Architecture
 Interior Design
 Product Design
 Graphic Design

CLIENT Richard Preece Esq.	PROJECT DESCRIPTION Installation of enlarged front basement windows and back GF extension
ORGANISATION via Bell Cornwell	PROJECT LOCATION 11 Murray Sreet, London NW1 9RE

PROJECT TITLE 11 Murray Street: New front basement windows & back GF extension	DRAWING TYPE PLANNING
--	---------------------------------


DRAWING Ground floor plan, Section S1 & Elevations, as existing	NOTES CHECK SCALE BAR IF SCALING FROM THIS DRAWING. USE FIGURED DIMENSIONS WHERE POSSIBLE
---	---

SCALE 1:100	DATE 12-08-24
-----------------------	-------------------------


REVISION NOTE	DATE	SUFFIX
DRAWING NO. N2411/00/03	REVISION	




FRONT ELEVATION
scale 1:100

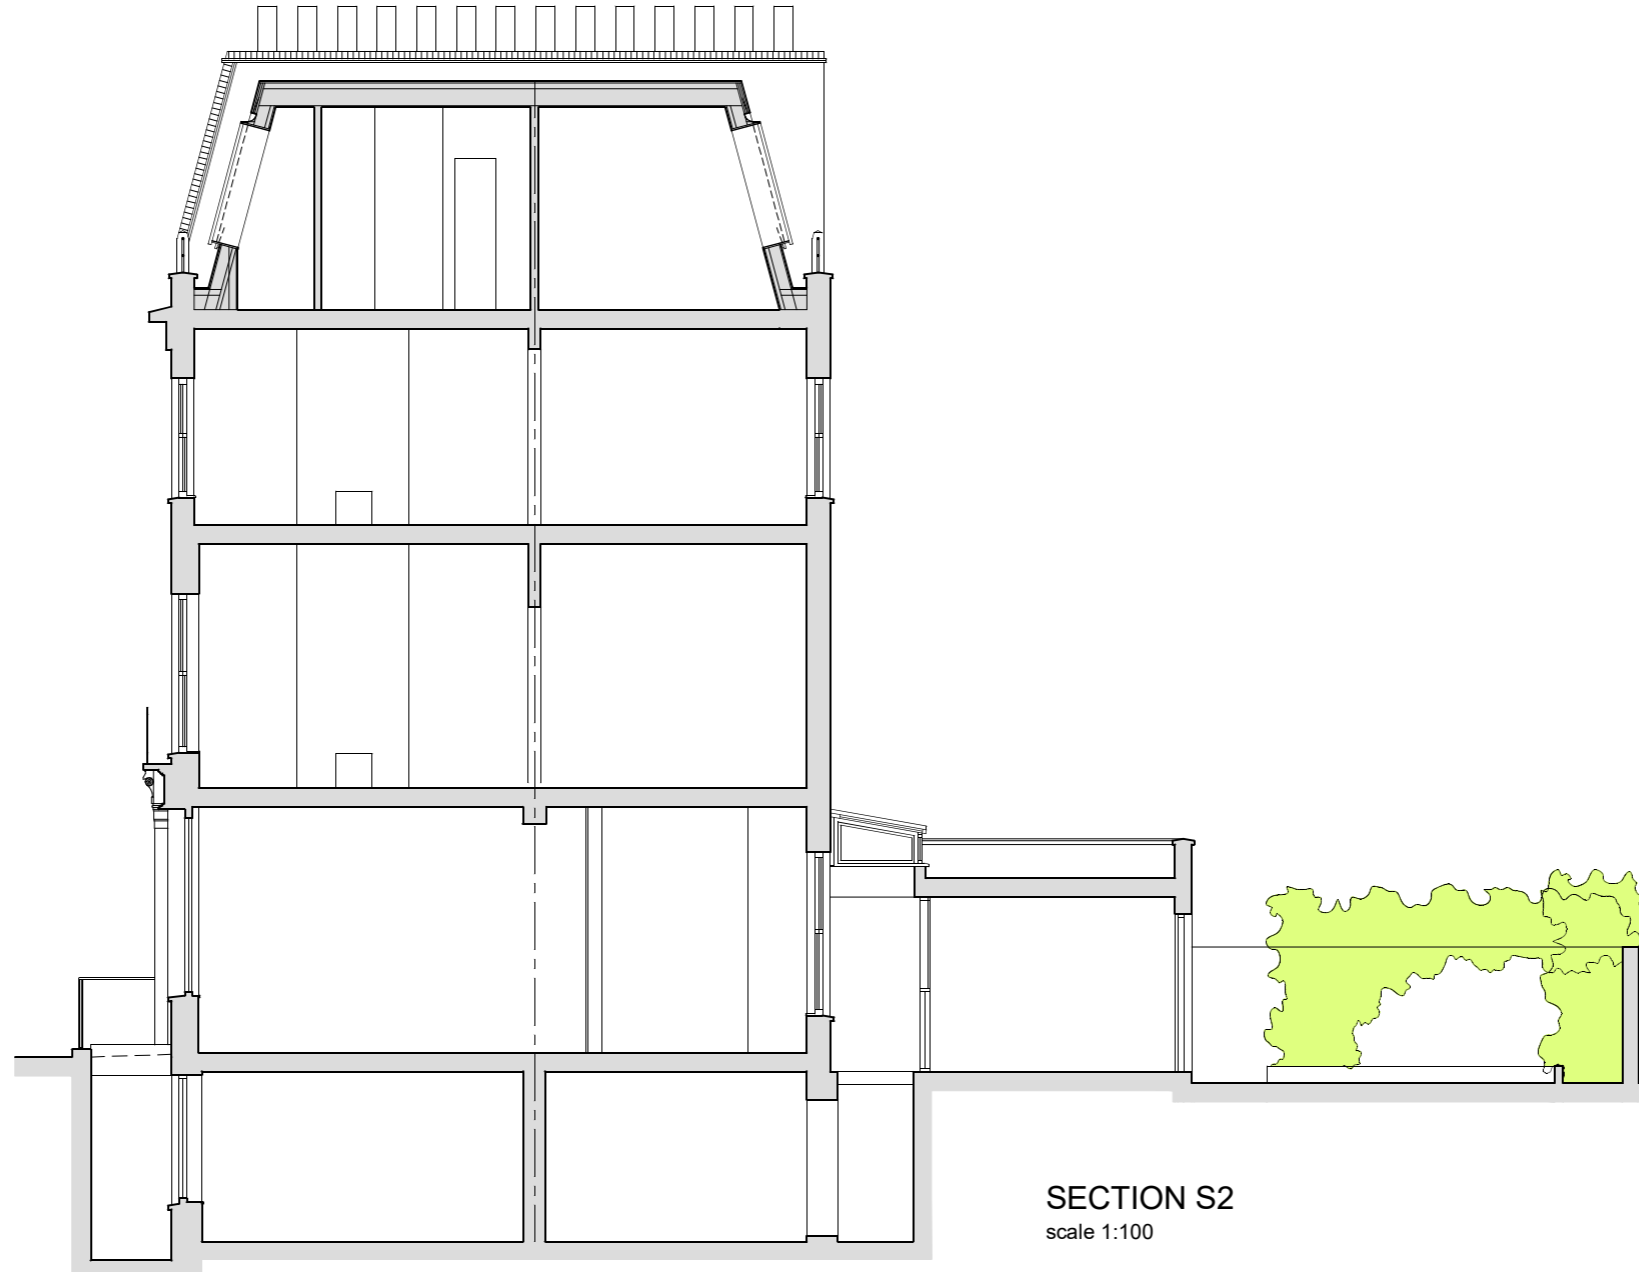


SECTION S2
scale 1:100

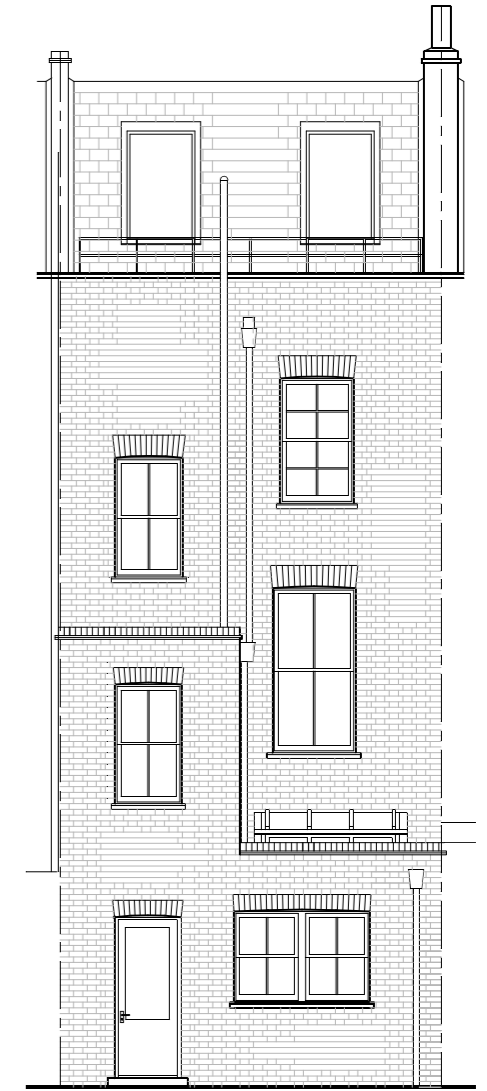

BACK ELEVATION
scale 1:100

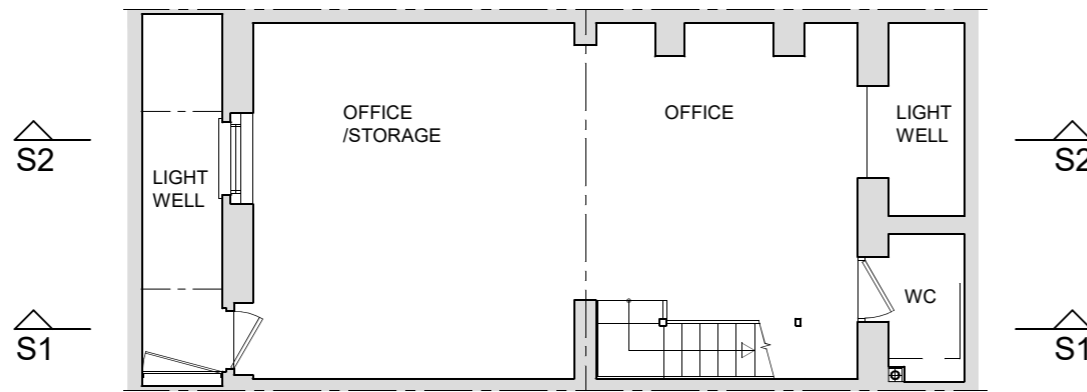

BASEMENT PLAN
scale 1:100

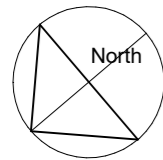

T: +44 (0) 200 888 0875
M: +44 (0) 7740 825200
F: +44 (0) 870 429 2012
E: info@atecglobal.com
59 Woodlands Road
Isleworth, Middx TW7 6JT
Paul Walker RIBA, Chartered Architect & Designer

Architecture
Interior Design
Product Design
Graphic Design





CLIENT Richard Preece Esq.	PROJECT DESCRIPTION Installation of enlarged front basement windows and back GF extension
ORGANISATION via Bell Cornwell	PROJECT LOCATION 11 Murray Sreet, London NW1 9RE

PROJECT TITLE 11 Murray Street: New front basement windows & back GF extension	DRAWING TYPE PLANNING
---	--------------------------

DRAWING Basement plan, Section 2 & Elevations, as existing	NOTES CHECK SCALE BAR IF SCALING FROM THIS DRAWING. USE FIGURED DIMENSIONS WHERE POSSIBLE
---	--

SCALE 1:100	DATE 12-08-24
----------------	------------------

REVISION NOTE	DATE	SUFFIX
DRAWING NO. N2411/00/04	REVISION	

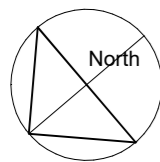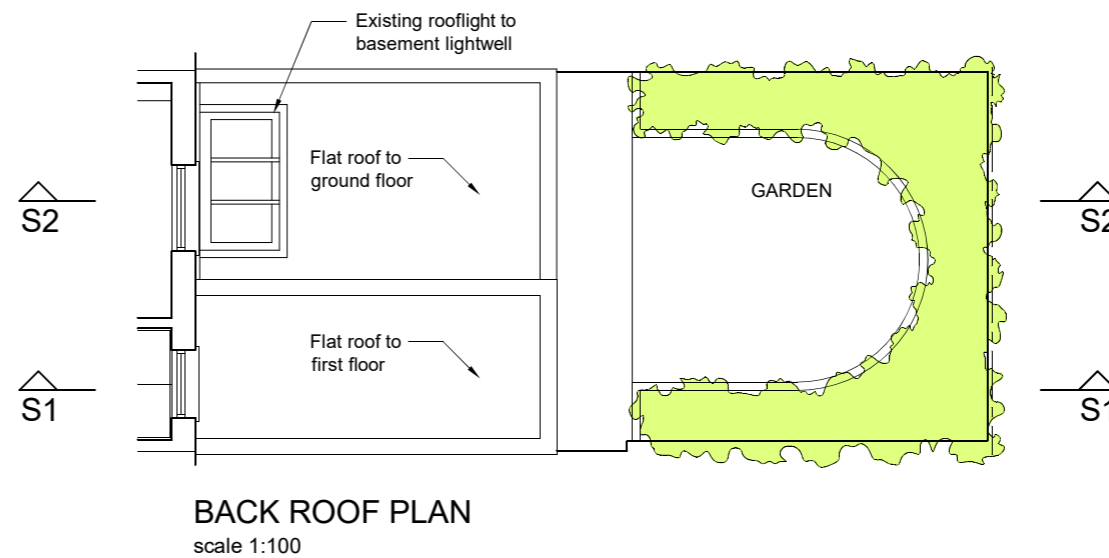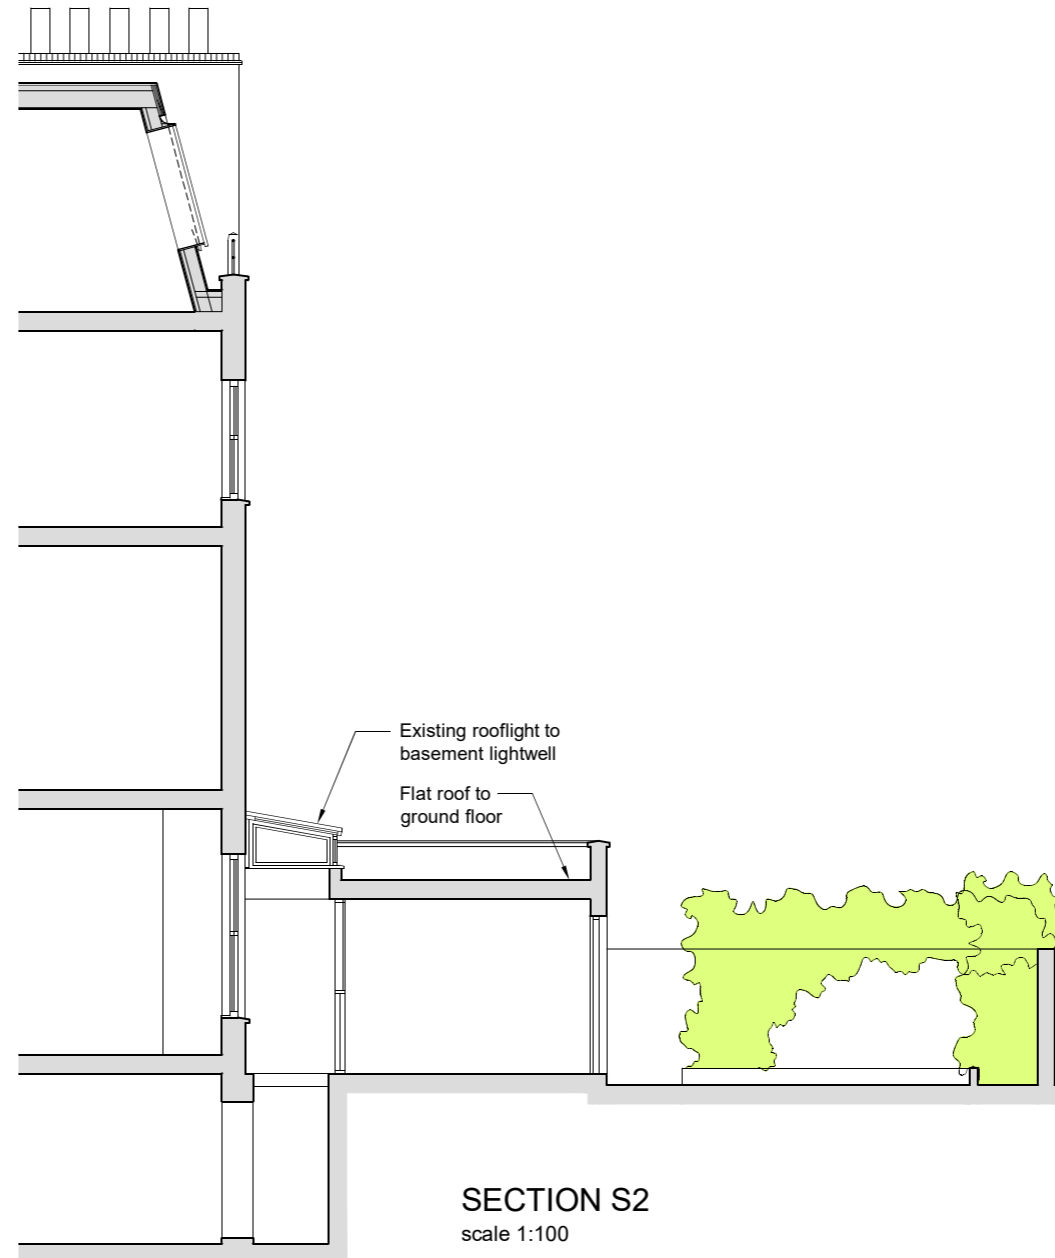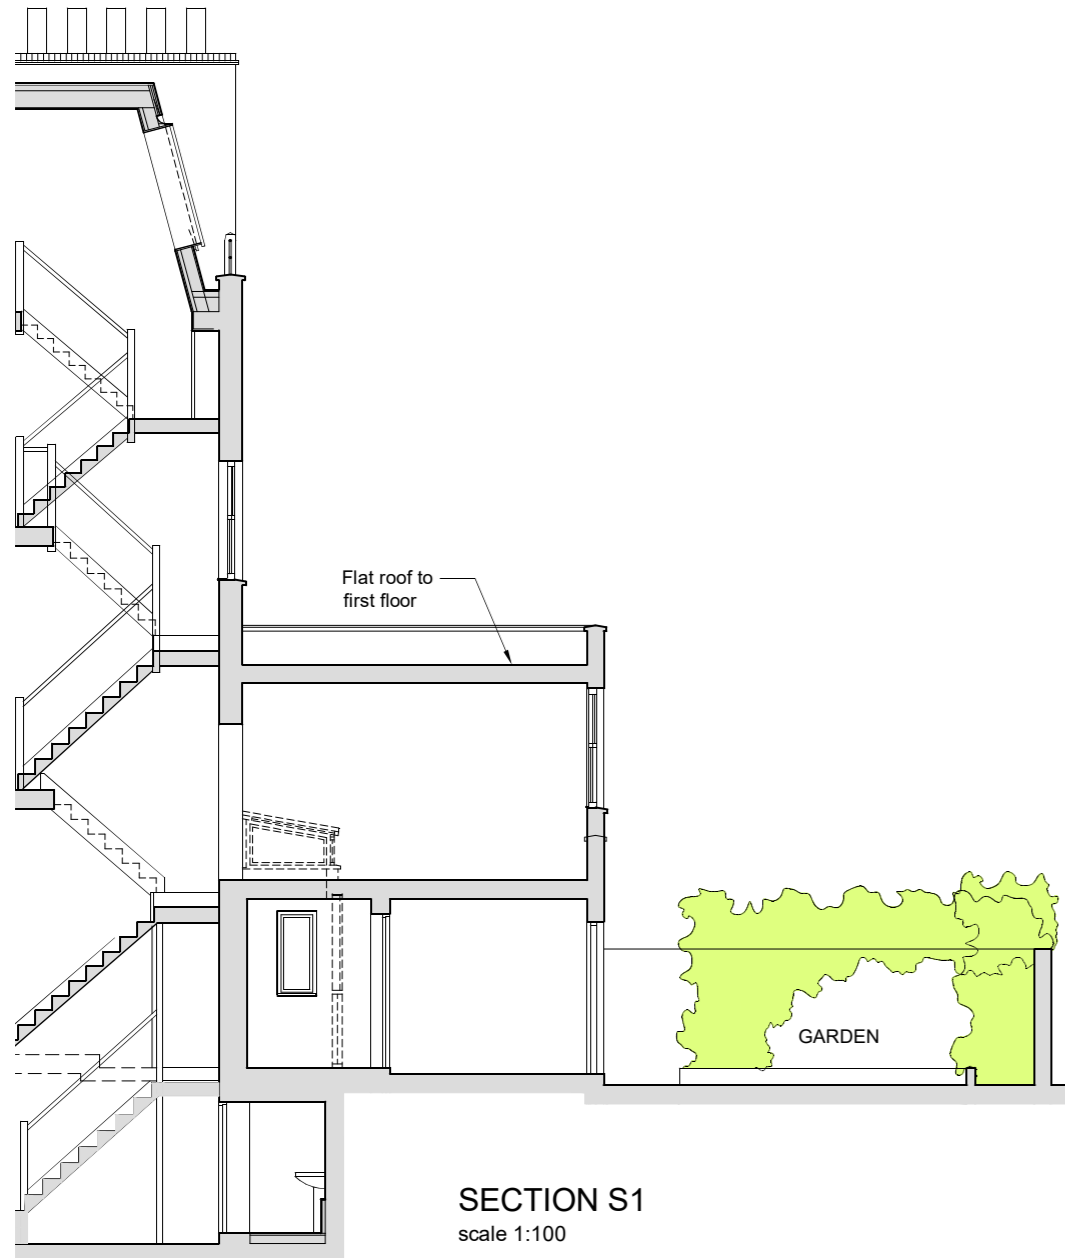

T: +44 (0) 200 888 0875
 M: +44 (0) 7740 825200
 F: +44 (0) 870 429 2012
 E: info@atecglobal.com
 59 Woodlands Road
 Isleworth, Middx TW7 6JT
 Paul Walker RIBA, Chartered Architect & Designer

Architecture
 Interior Design
 Product Design
 Graphic Design


CLIENT Richard Preece Esq.	PROJECT DESCRIPTION Installation of enlarged front basement windows and back GF extension
ORGANISATION via Bell Cornwell	PROJECT LOCATION 11 Murray Sreet, London NW1 9RE

PROJECT TITLE 11 Murray Street: New front basement windows & back GF extension	DRAWING TYPE PLANNING
---	--------------------------


DRAWING Back roof plan, Sections S1 & S2 & Elevation, as existing	NOTES CHECK SCALE BAR IF SCALING FROM THIS DRAWING. USE FIGURED DIMENSIONS WHERE POSSIBLE
--	--

SCALE 1:100	DATE 09-01-25
----------------	------------------


REVISION NOTE	DATE	SUFFIX
DRAWING NO. N2411/00/05	REVISION	

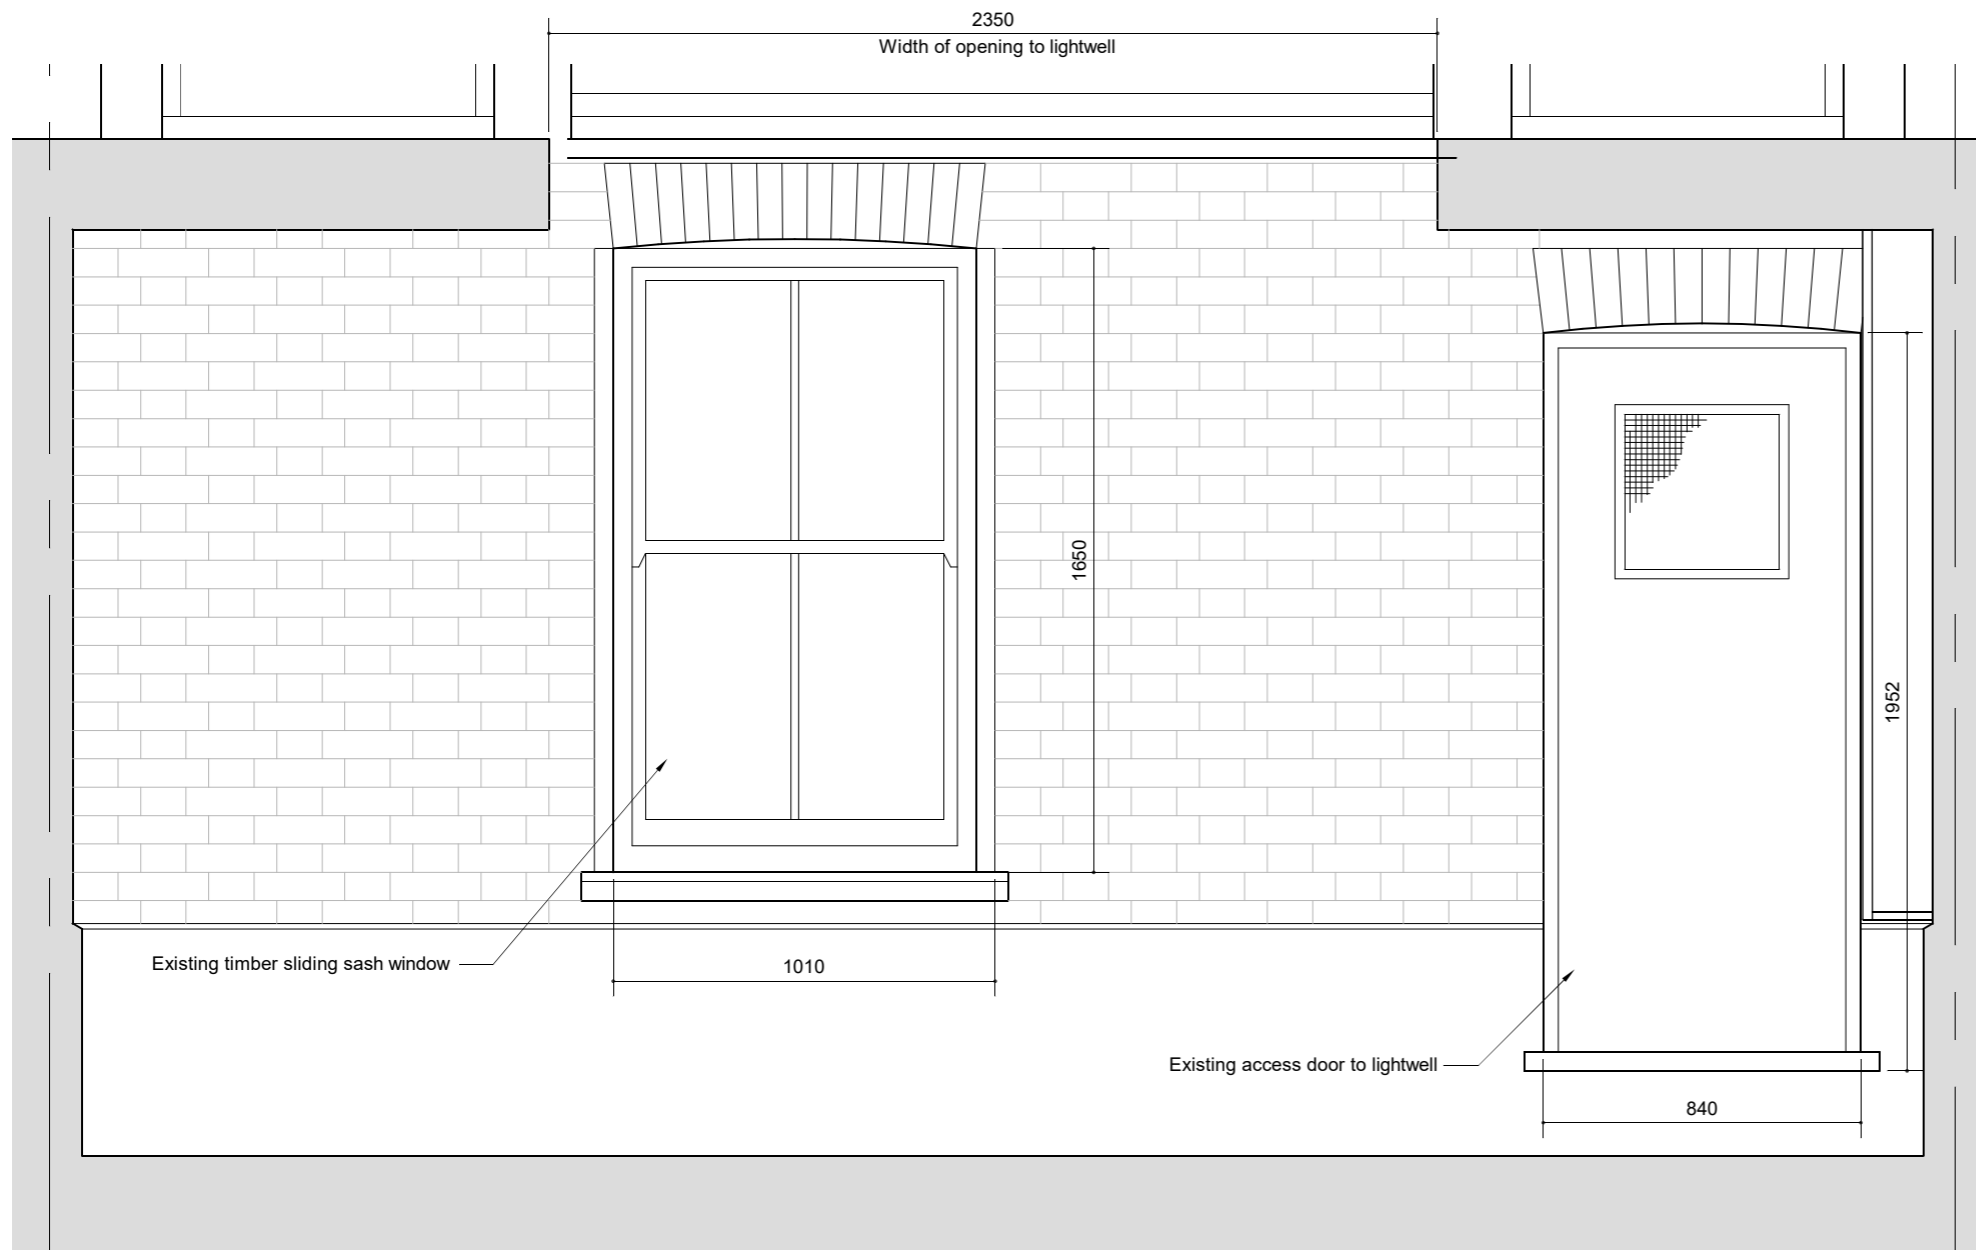


FRONT ELEVATION scale 1:20

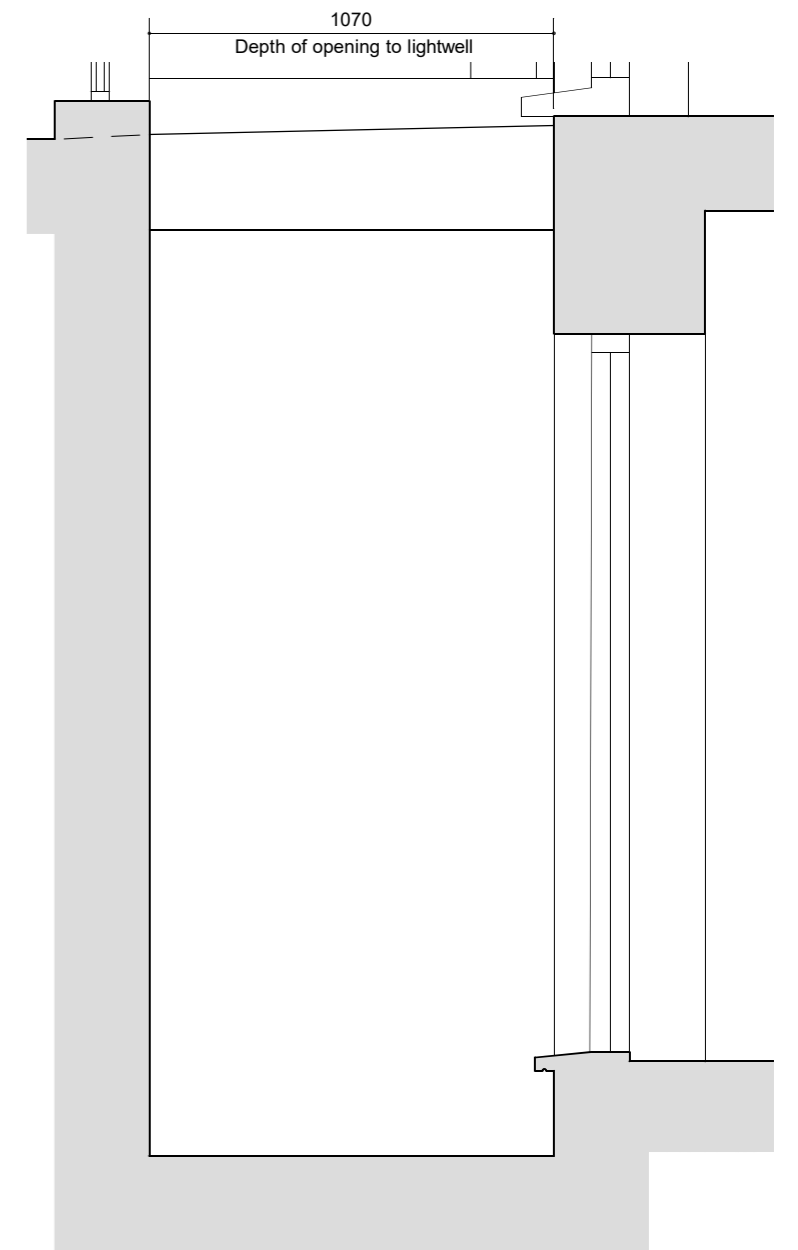

SECTION scale 1:20

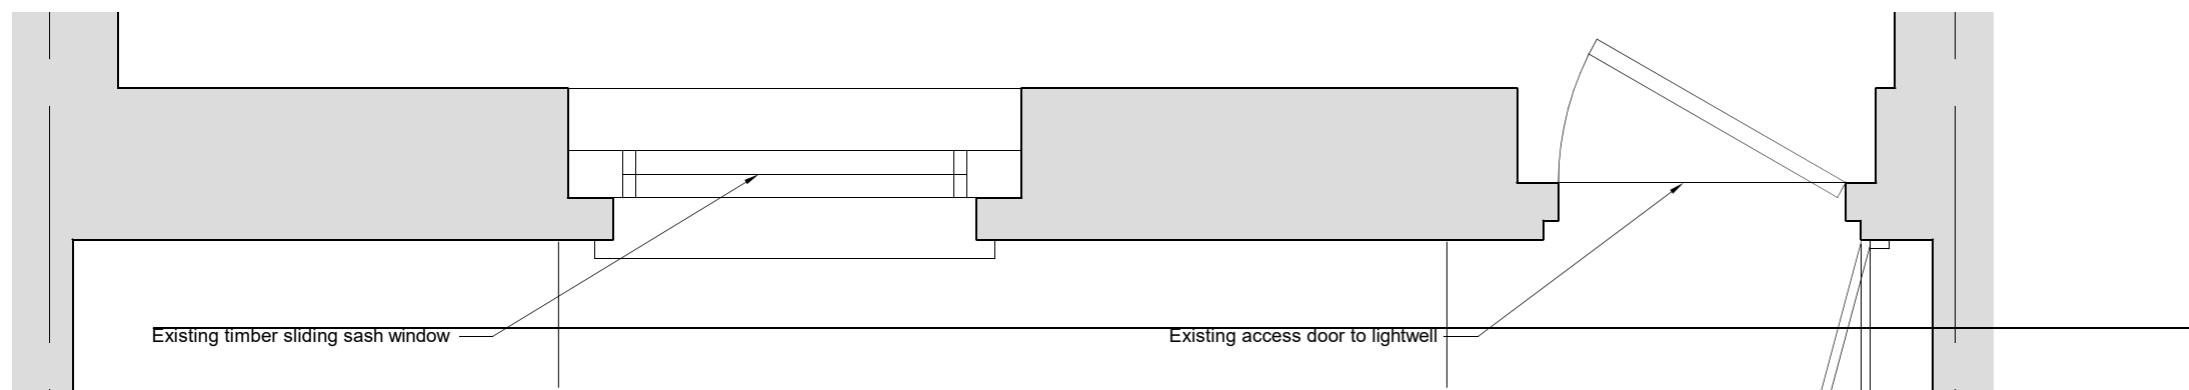

PLAN scale 1:20

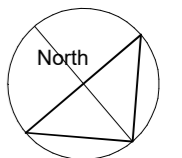

T: +44 (0) 200 888 0875
 M: +44 (0) 7740 825200
 F: +44 (0) 870 429 2012
 E: info@atecglobal.com
 59 Woodlands Road
 Isleworth, Middx TW7 6JT
 Paul Walker RIBA, Chartered Architect & Designer

Architecture
 Interior Design
 Product Design
 Graphic Design

CLIENT Richard Preece Esq.	PROJECT DESCRIPTION Installation of enlarged front basement windows and back GF extension
ORGANISATION via Bell Cornwell	PROJECT LOCATION 11 Murray Sreet, London NW1 9RE

PROJECT TITLE 11 Murray Street: New front basement windows & back GF extension	DRAWING TYPE PLANNING
---	--------------------------

DRAWING TITLE Detail of front openings to basement as existing	SCALE 1:20
NOTES CHECK SCALE BAR IF SCALING FROM THIS DRAWING. USE FIGURED DIMENSIONS WHERE POSSIBLE	DATE 22-08-24

REVISION NOTE Drawing renumbered from 05 to 06	DATE 090125	SUFFIX A
DRAWING NO. N2411/00/06	REVISION	


Existing rooflight to basement via light shaft



BACK ELEVATION

scale 1:20


Existing back elevation at ground floor level

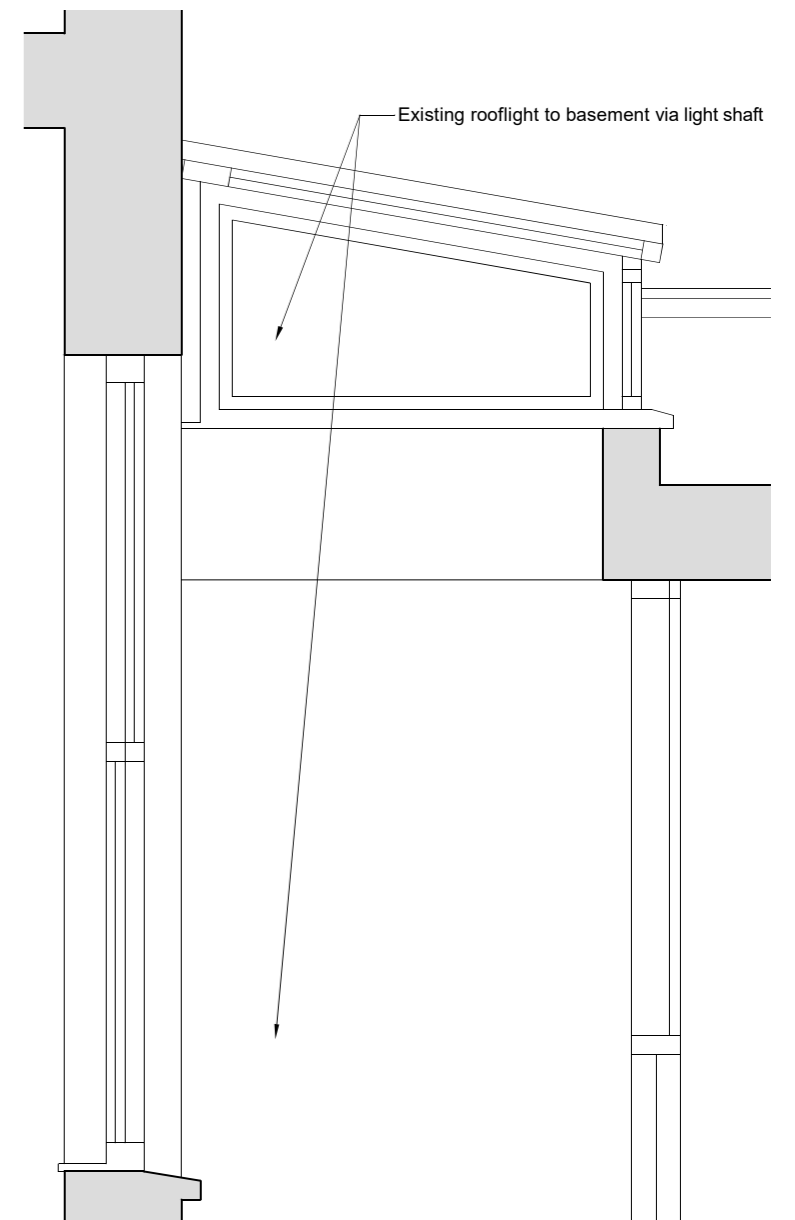

Existing rooflight to basement via light shaft

SECTION


scale 1:20

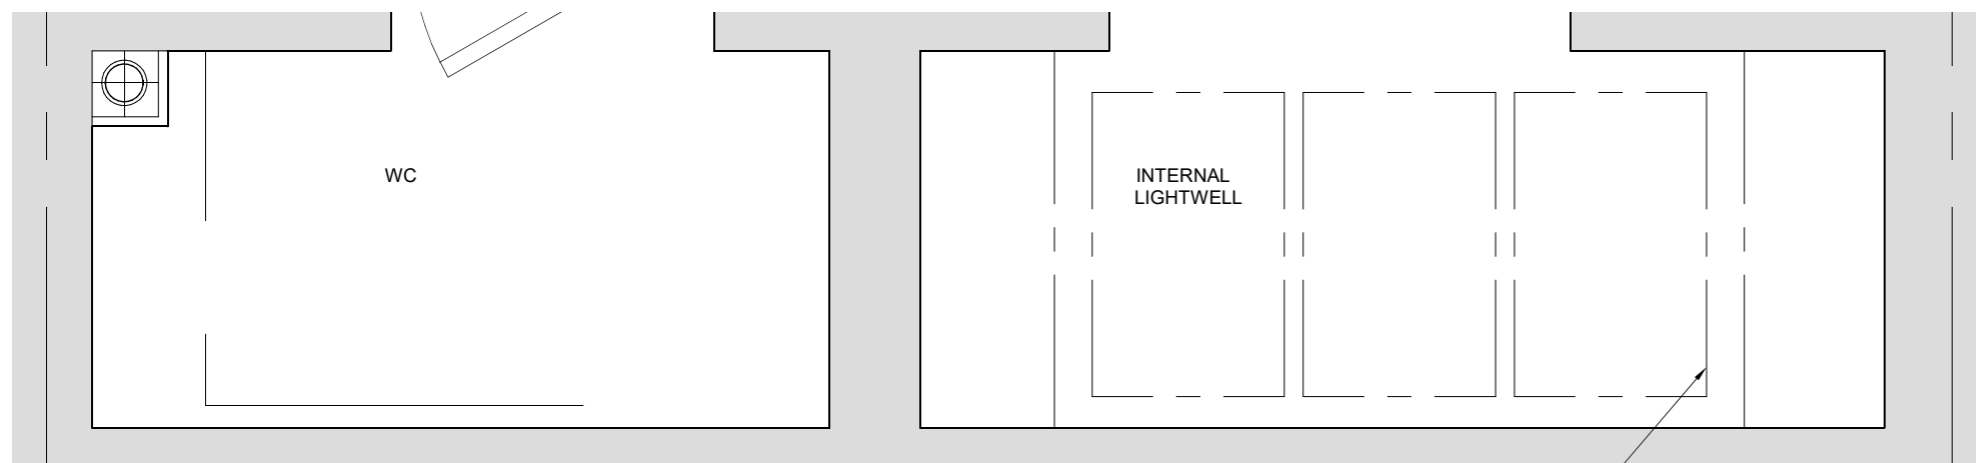

PLAN

scale 1:20

Existing rooflight to basement via light shaft

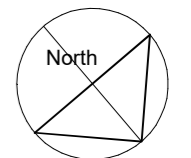

T: +44 (0) 200 888 0875
 M: +44 (0) 7740 825200
 F: +44 (0) 870 429 2012
 E: info@atecglobal.com
 59 Woodlands Road
 Isleworth, Middx TW7 6JT
 Paul Walker RIBA, Chartered Architect & Designer

Architecture
 Interior Design
 Product Design
 Graphic Design

CLIENT Richard Preece Esq.	PROJECT DESCRIPTION Installation of enlarged front basement windows and back GF extension
ORGANISATION via Bell Cornwell	PROJECT LOCATION 11 Murray Sreet, London NW1 9RE

PROJECT TITLE 11 Murray Street: New front basement windows & back GF extension	DRAWING TYPE PLANNING
--	---------------------------------

DETAIL Detail of back lightwell and rooflight as existing	SCALE 1:20
NOTES CHECK SCALE BAR IF SCALING FROM THIS DRAWING. USE FIGURED DIMENSIONS WHERE POSSIBLE	DATE 22-08-24

REVISION NOTE Drawing renumbered from 06 to 07	DATE 090125	SUFFIX A
DRAWING NO. N2411/00/07	REVISION	