



Copyright in the design and this drawing is the property of RESI. Reproduction in whole or in part without the written consent of RESI is prohibited. This drawing must be used in conjunction with all other relevant documentation and drawings.

RESI accepts no liability for any expense, loss or damage of whatsoever nature and however arising from any variations which have not been referred to them and their approval obtained.


Plans not to actual scale. Do not scale, except unless for planning purposes. All dimensions to be cross checked on site to ensure accuracy and compliance. All discrepancies to be reported to RESI immediately.

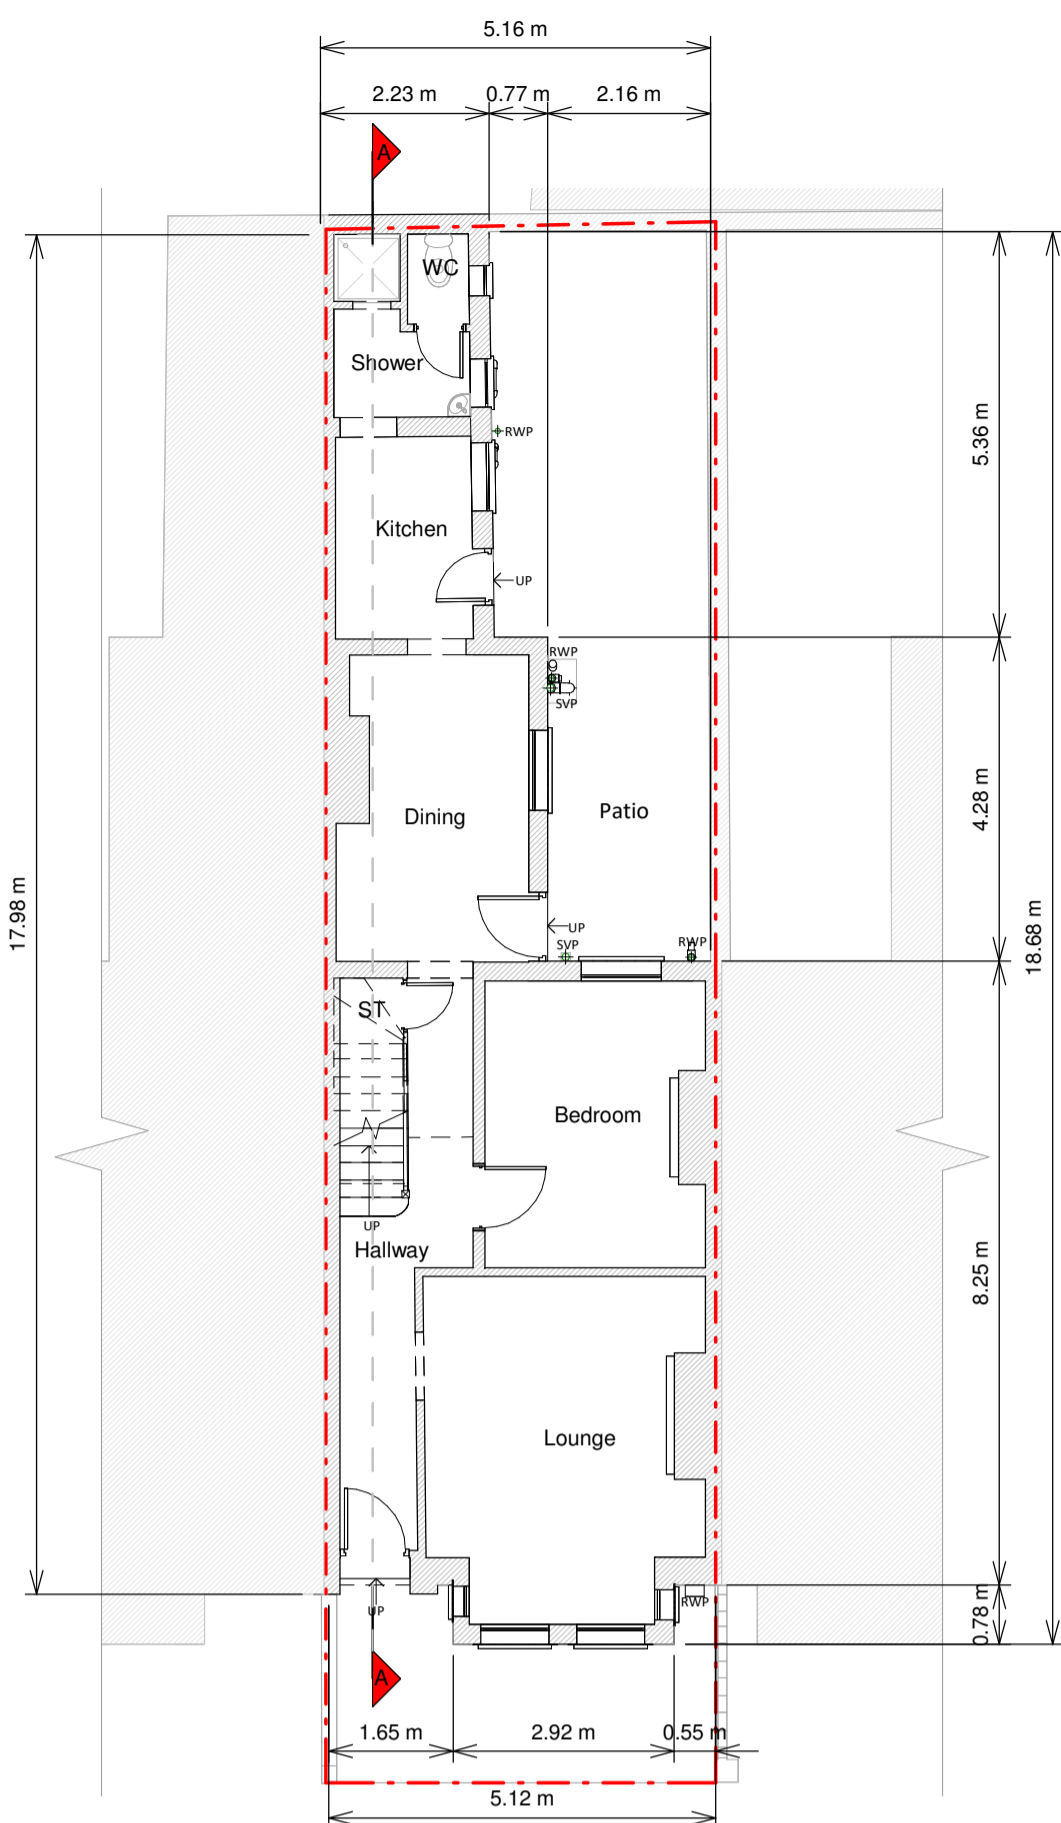


Ground Floor Plan

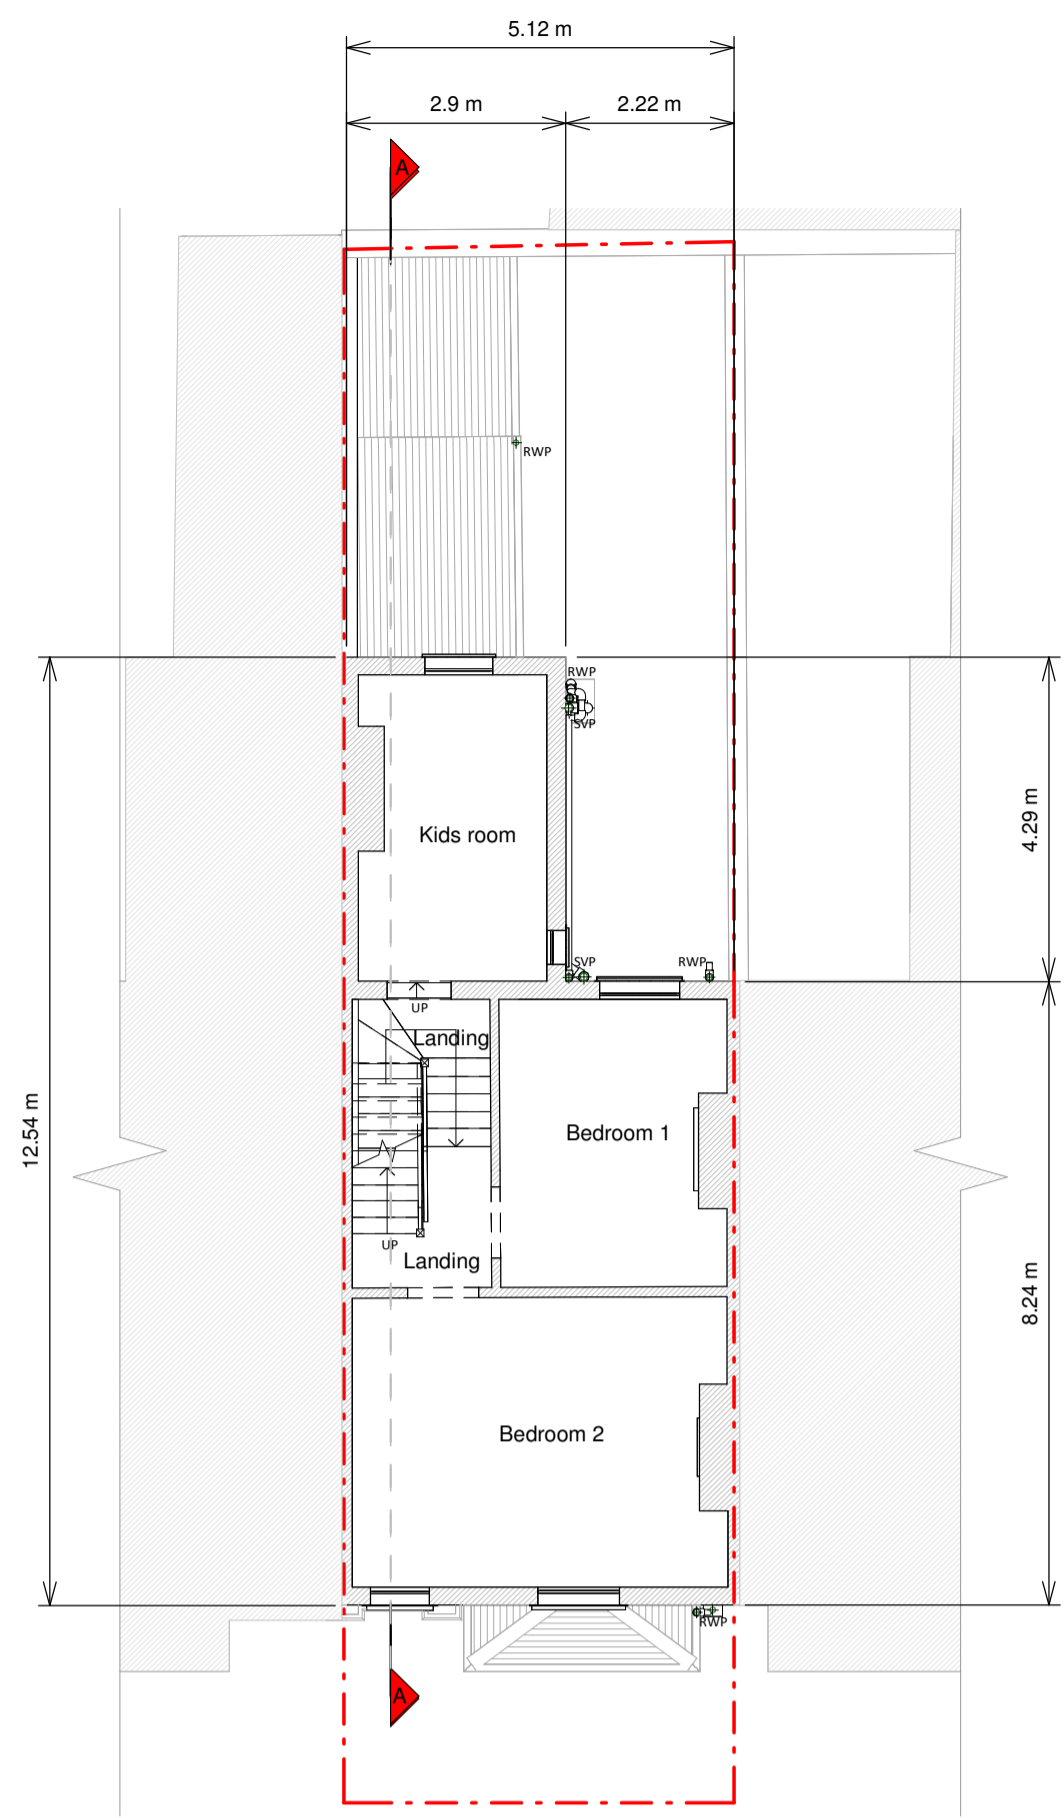


First Floor Plan

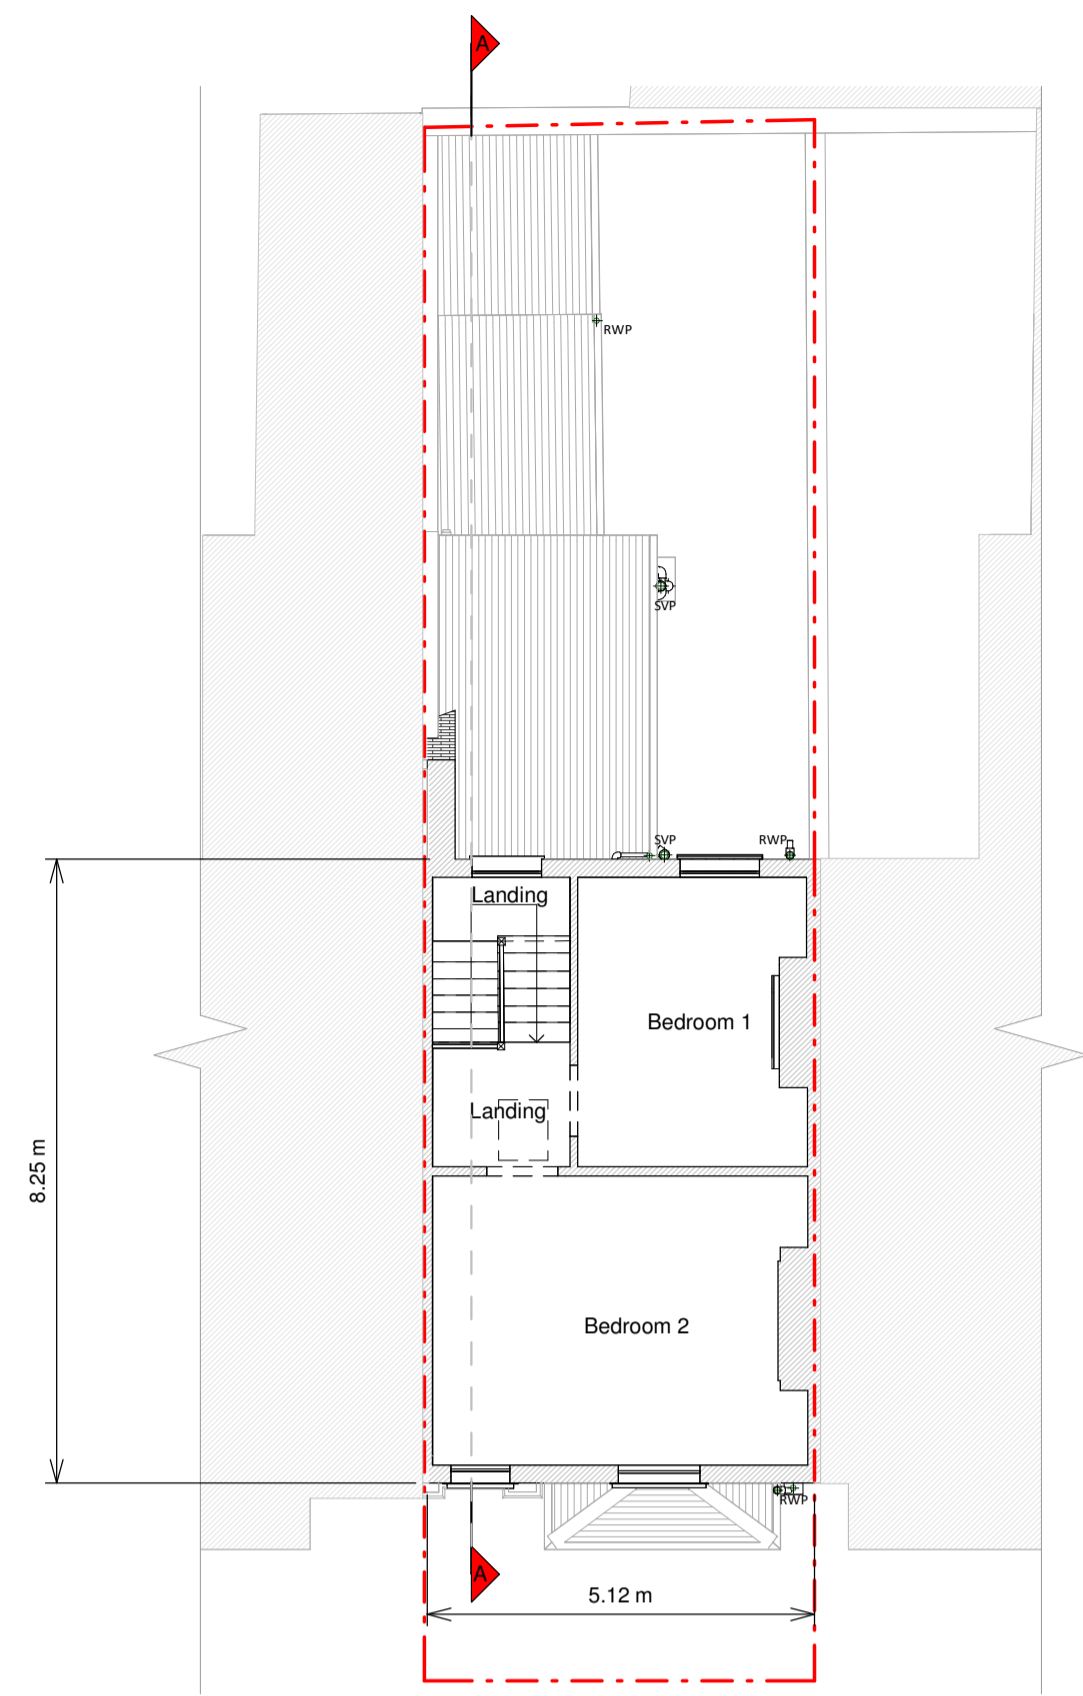

Second Floor Plan

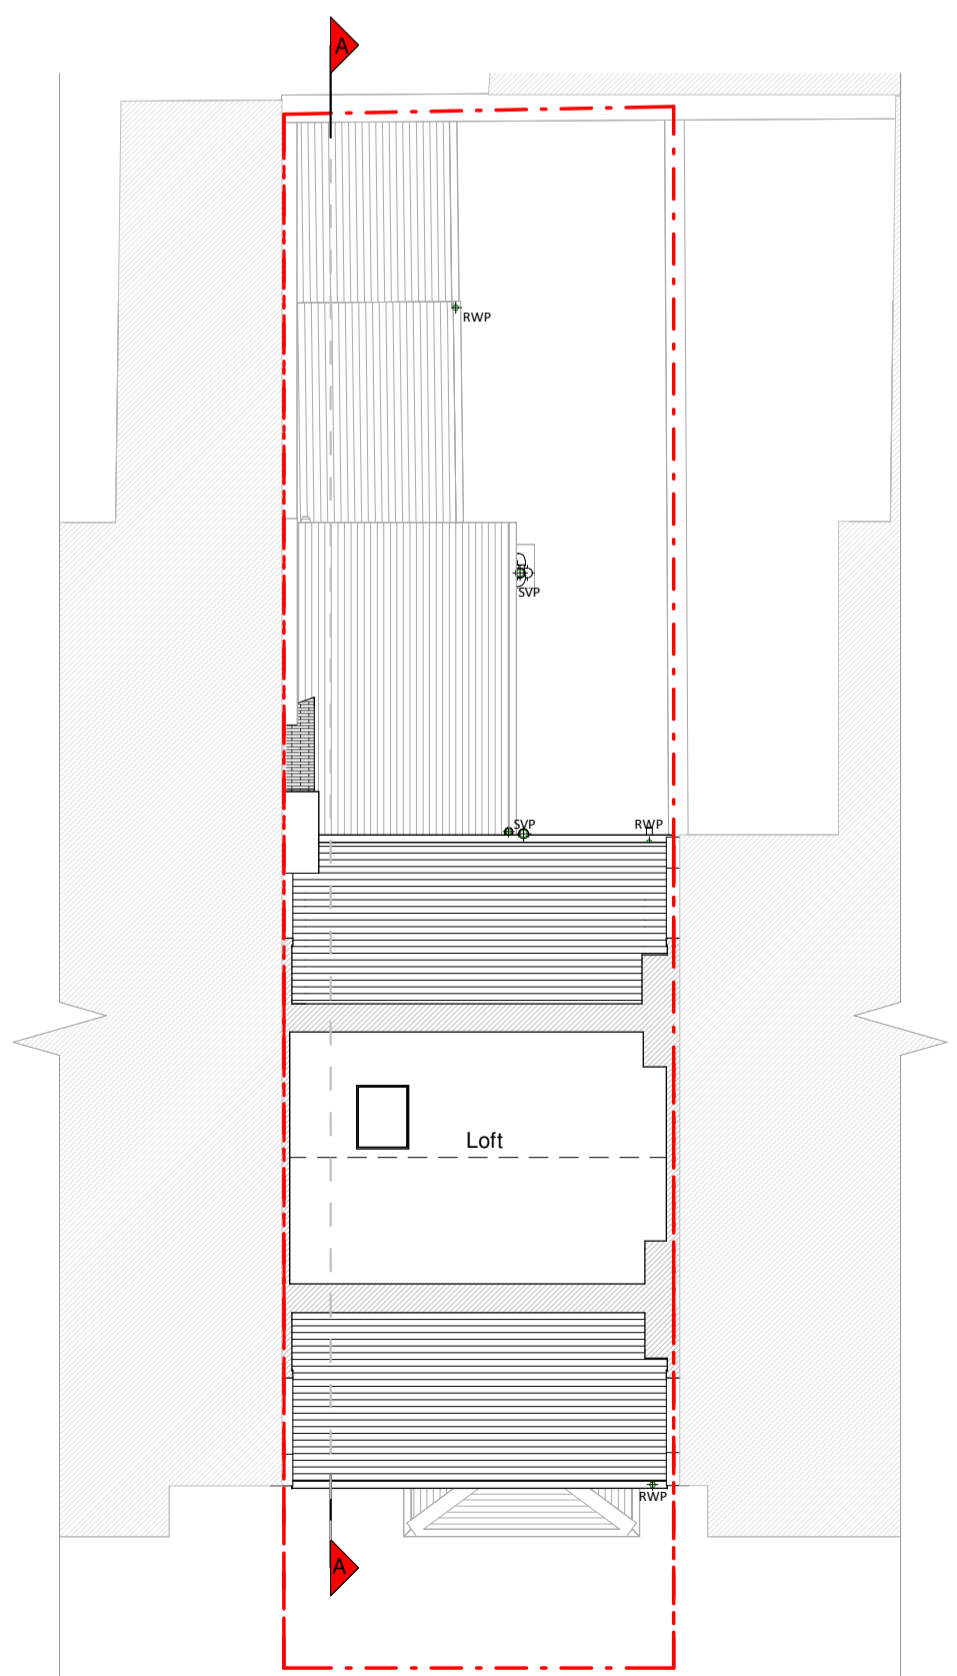

Loft Plan

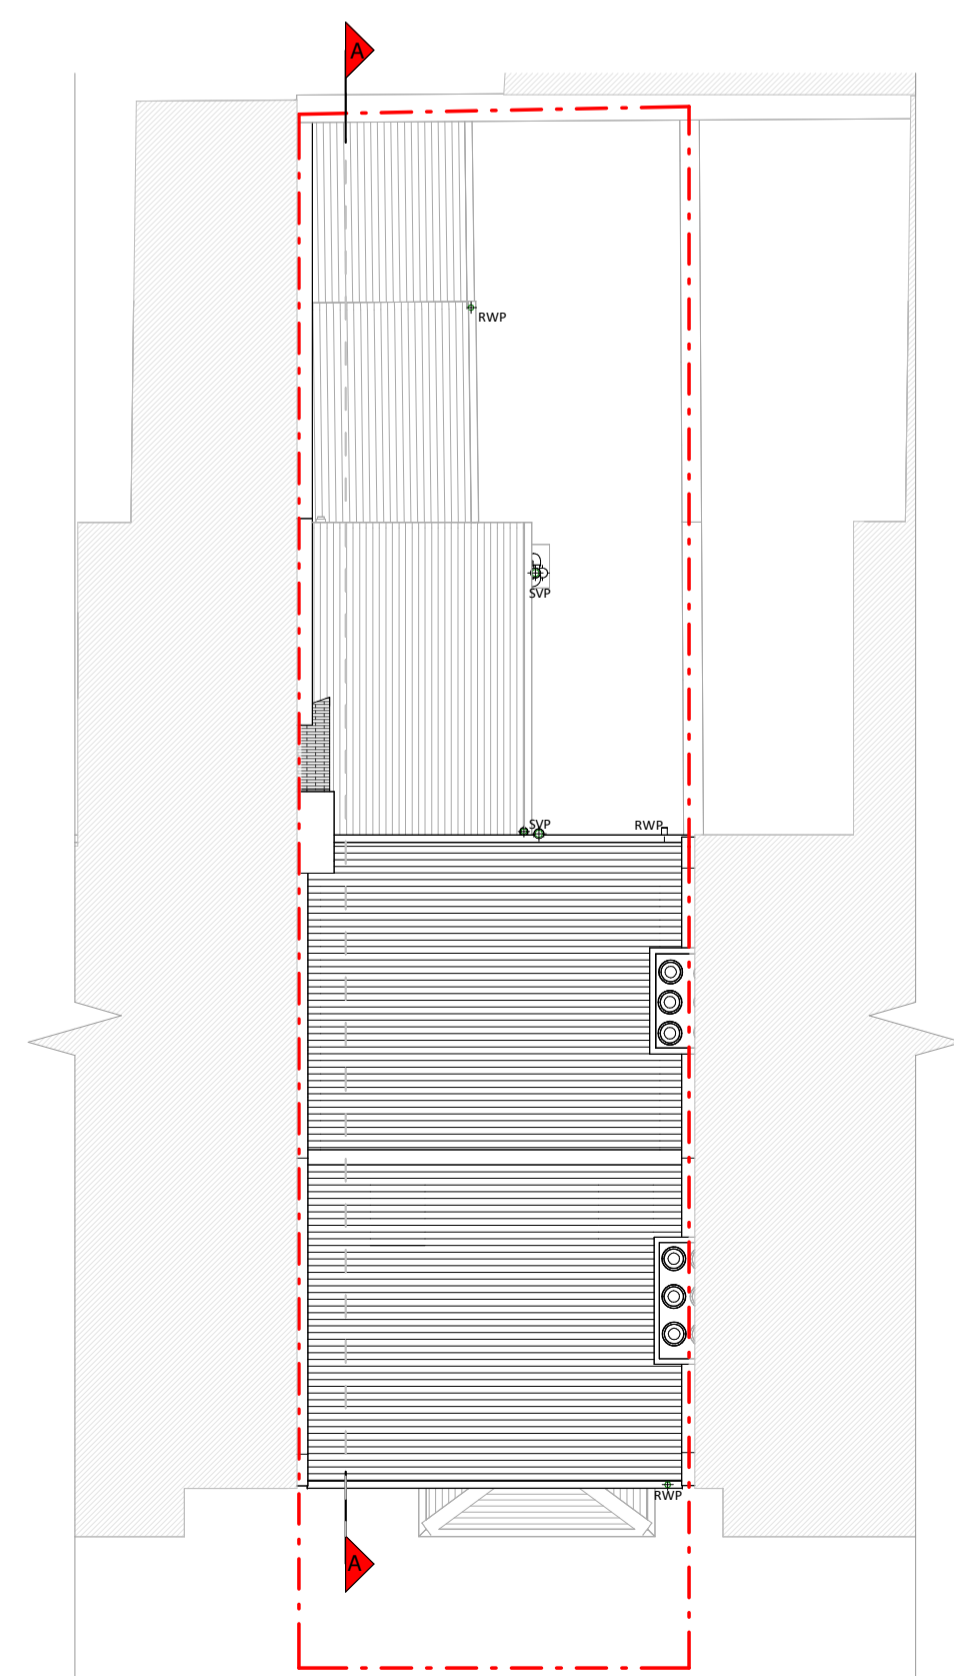


Roof Plan

Existing Materials

- Brickwork / walls - London stock yellow brick and red brick walls
- Pitched roof - Slate tile
- Windows - White painted timber framed windows
- Doors - White painted timber framed doors
- RWP / Gutters / Fascias - Black cast iron downpipes and gutters, grey uPVC down pipes and gutters, black cast iron UPV. Black painted timber fascia

KEY

	Existing walls		Boundary line
	Existing furniture		Level line
			1.5m head height
			1.8m head height

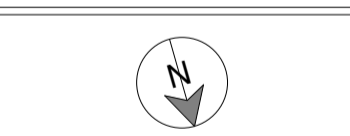

Revision		
Rev	Notes	Date
A	Planning Issue	10/01/2025




Job Title
Proposed ground floor side infill, facade alterations, internal alterations, floor plan redesign and all associated works at 9 Holmes Road, London, NWS 3AA

Drawing Status
Planning Drawings

Client
Chain Yu

Drawing Title
Existing Floor and Roof Plans


Scale	Drawn
1:100 @ A1	AR
Date	Checked
Jan 2025	AFG
Drawing No.	Rev.
8282805-01-1100	A

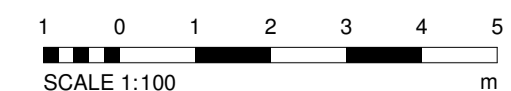


Copyright in the design and this drawing is the property of RESI. Reproduction in whole or in part for any other purpose without the written consent of RESI is prohibited. This drawing must be used in conjunction with all other relevant documentation and drawings.
RESI accepts no liability for any expense, loss or damage of whatsoever nature and however arising from any variations which have not been referred to them and their approval obtained.
Plans are to actual scale. Do not scale, except unless for printing purposes. All dimensions to be cross checked and prior to construction and completion. No discrepancies to be reported to RESI immediately.



Front Elevation

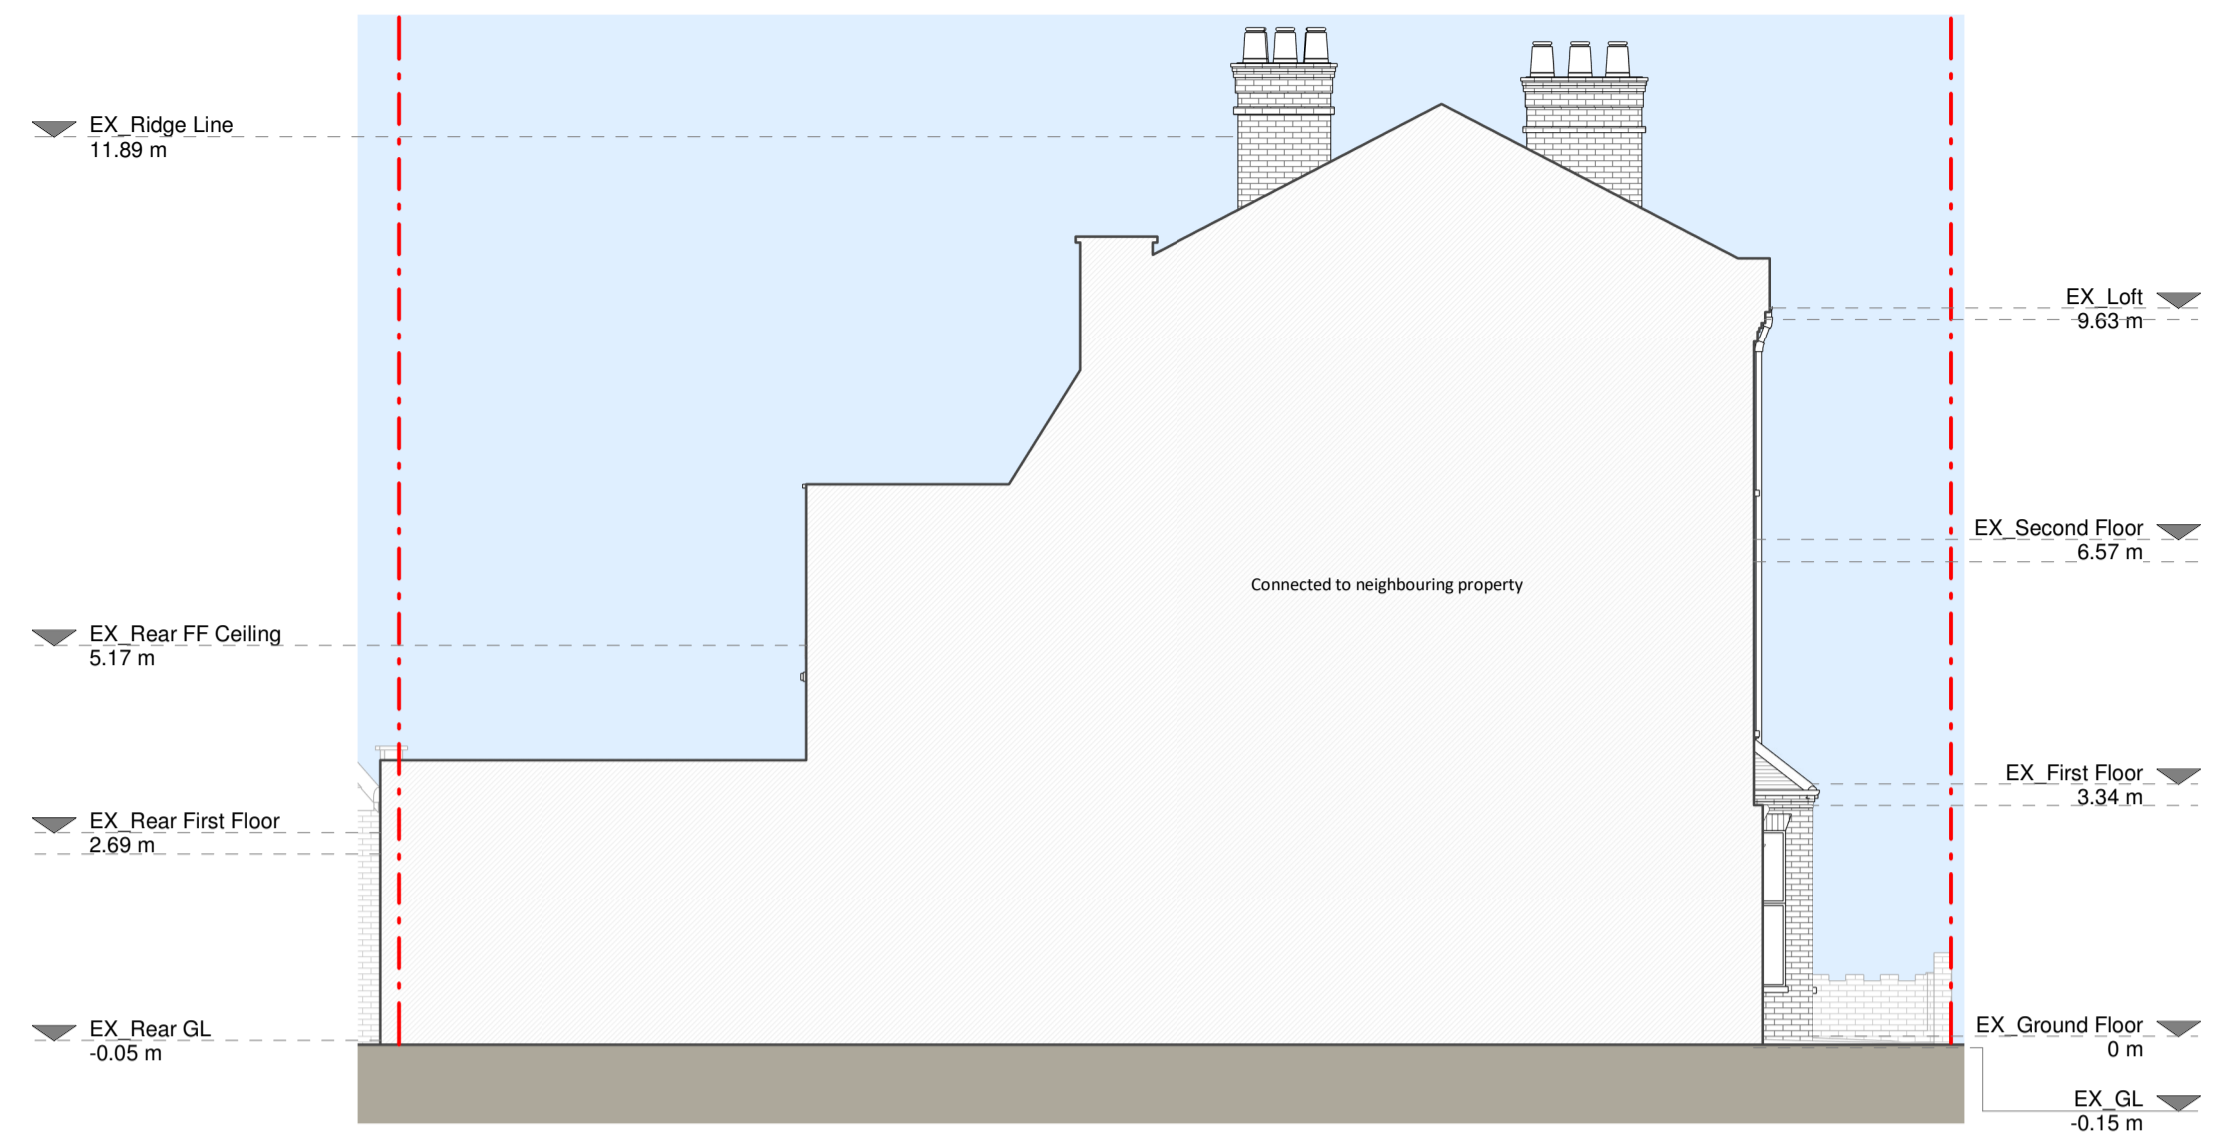

Left Side Elevation

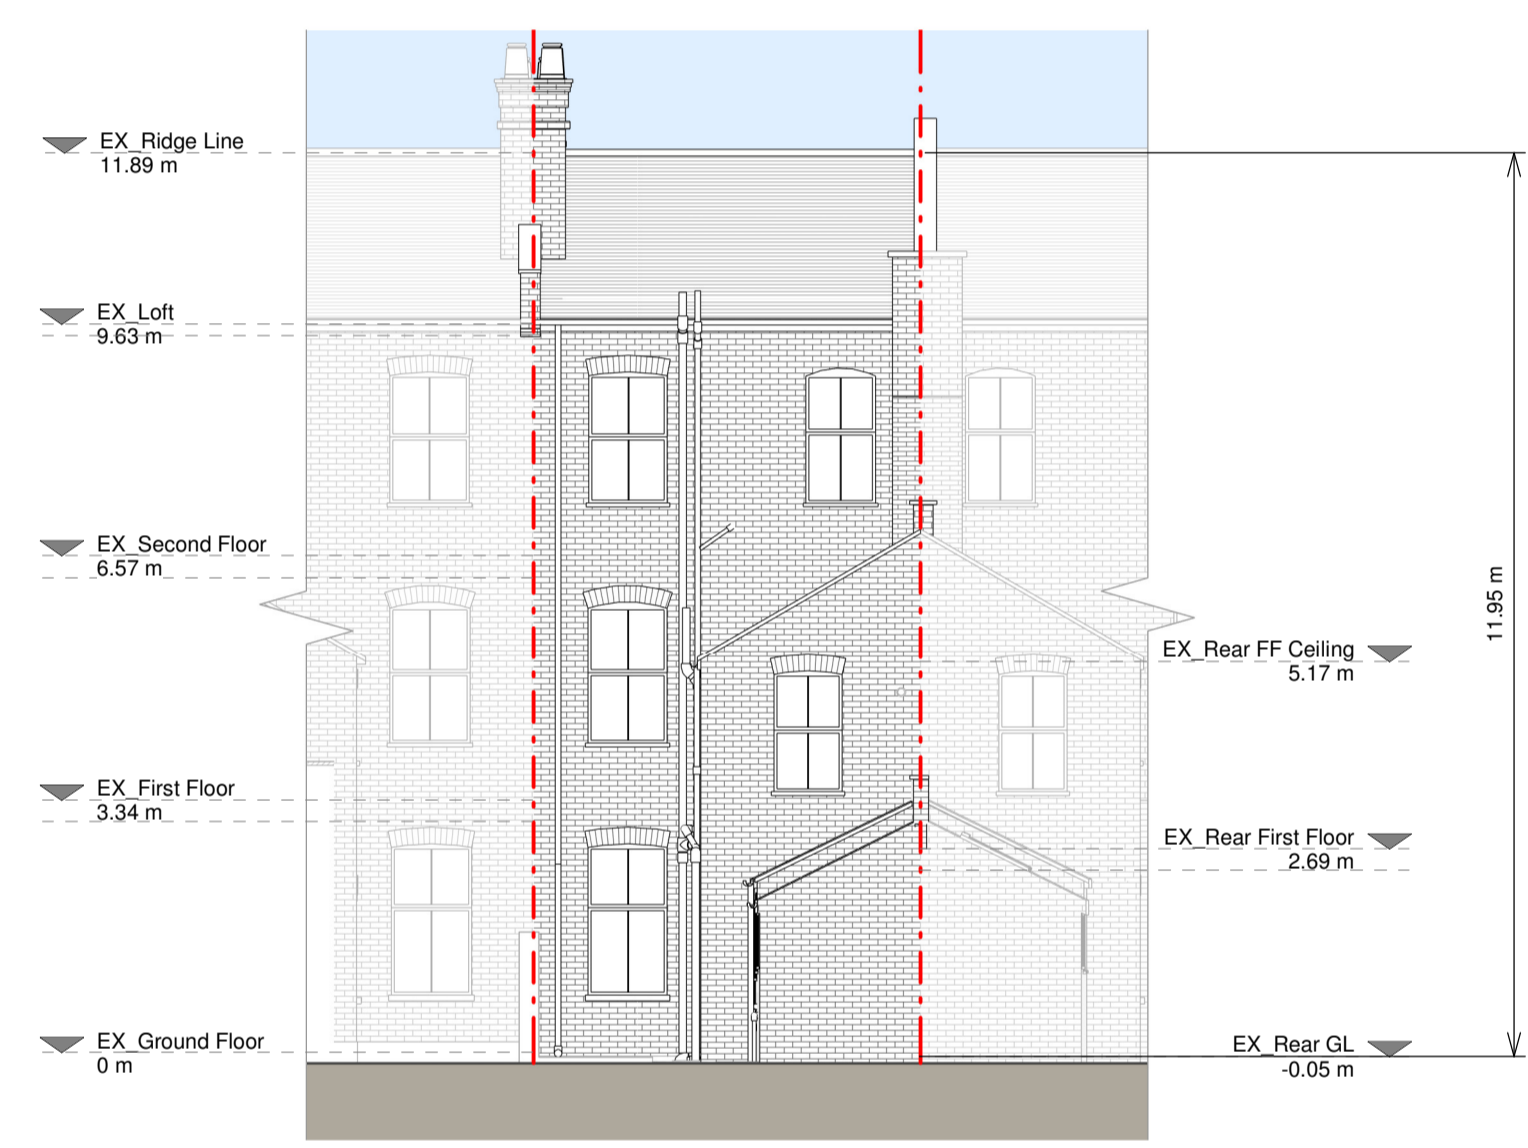

Rear Elevation




Right Side Elevation

Existing Materials:
Brickwork / walls - London stock yellow brick and red brick walls
Pitched roof - Slate tile
Windows - White painted timber framed windows
Doors - White painted timber framed doors
Roof / Gutters / Fascia - Black cast iron downpipes and gutters, grey uPVC down pipes and gutters, black cast iron JVP, Black painted timber fascia

KEY

	Existing walls		Boundary line
	Existing furniture		Level line
			1.5m head height
			1.8m head height

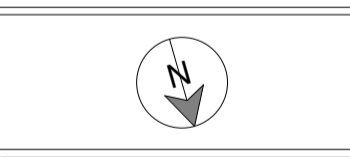

Revision

Rev	Notes	Date
A	Planning Issue	10/01/2025

RESI
Grow your home

Job Title
Proposed ground floor side infill, facade alterations, internal alterations, floor plan redesign and all associated works at 9 Holmes Road, London, NWS 3AA

Drawing Status
Planning Drawings


Client
Chain Yu

Drawing Title
Existing Elevations and Section

Scale 1:100 @ A1	Drawn AR
Date Jan 2025	Checked AFG
Drawing No. 8282805-01-1200	Rev. A




Section A - A

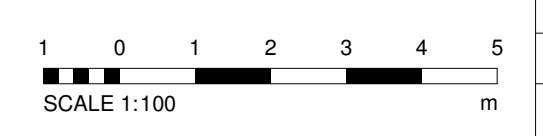


Copyright in the design and this drawing is the property of RESI. Reproduction in whole or in part without the written consent of RESI is prohibited. This drawing must be used in conjunction with all other relevant documentation and drawings.

RESI accepts no liability for any expense, loss or damage of whatsoever nature and however arising from any variations which have not been referred to them and their approval obtained.


Plans not to actual scale. Do not scale, except unless for planning purposes. All dimensions to be cross checked on site to ensure correct construction. All discrepancies to be reported to RESI immediately.

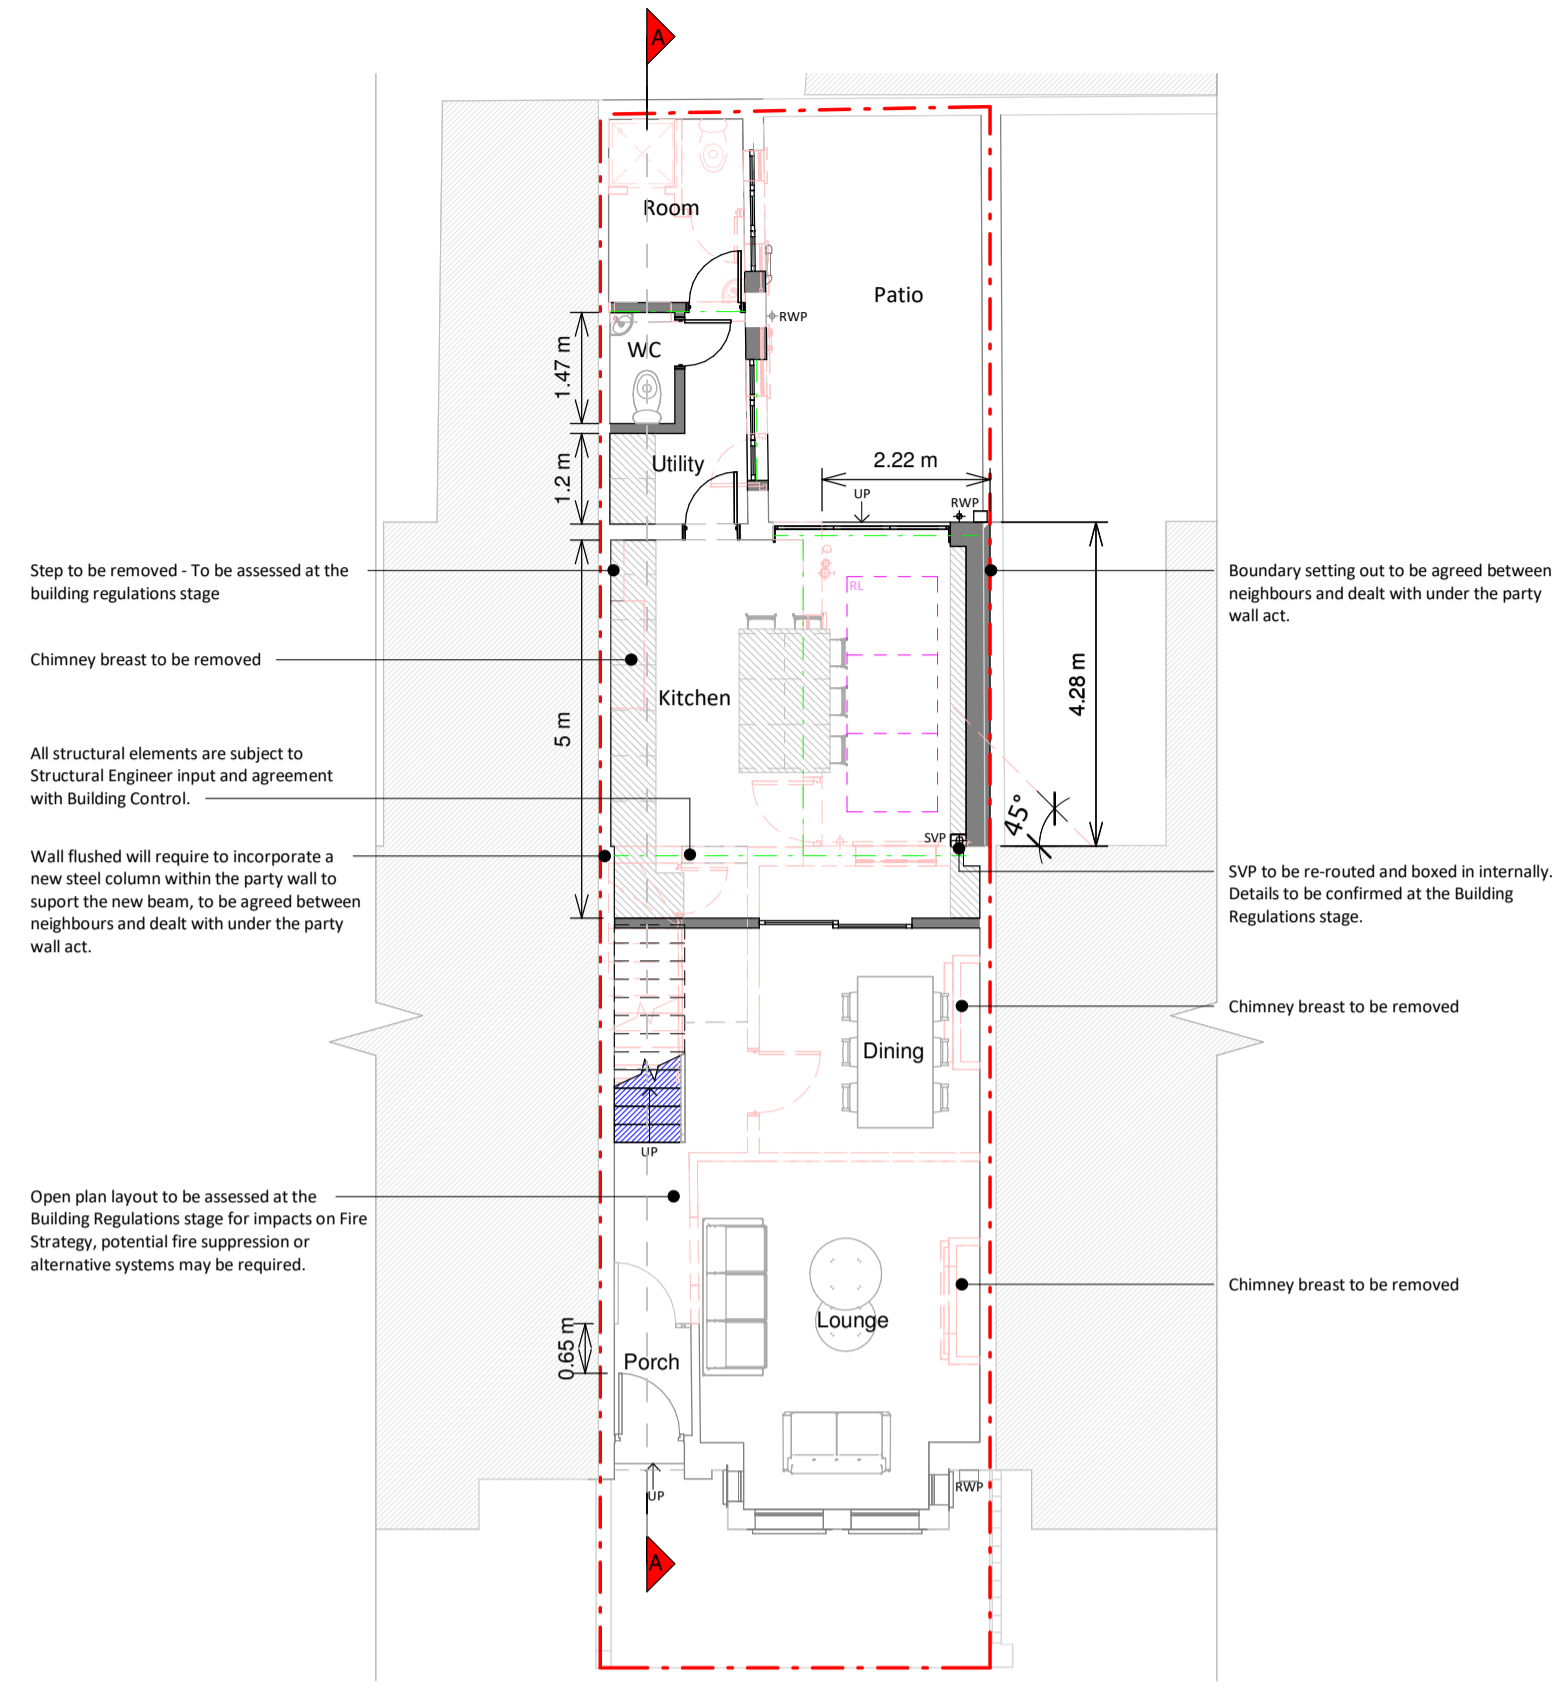


Ground Floor Plan

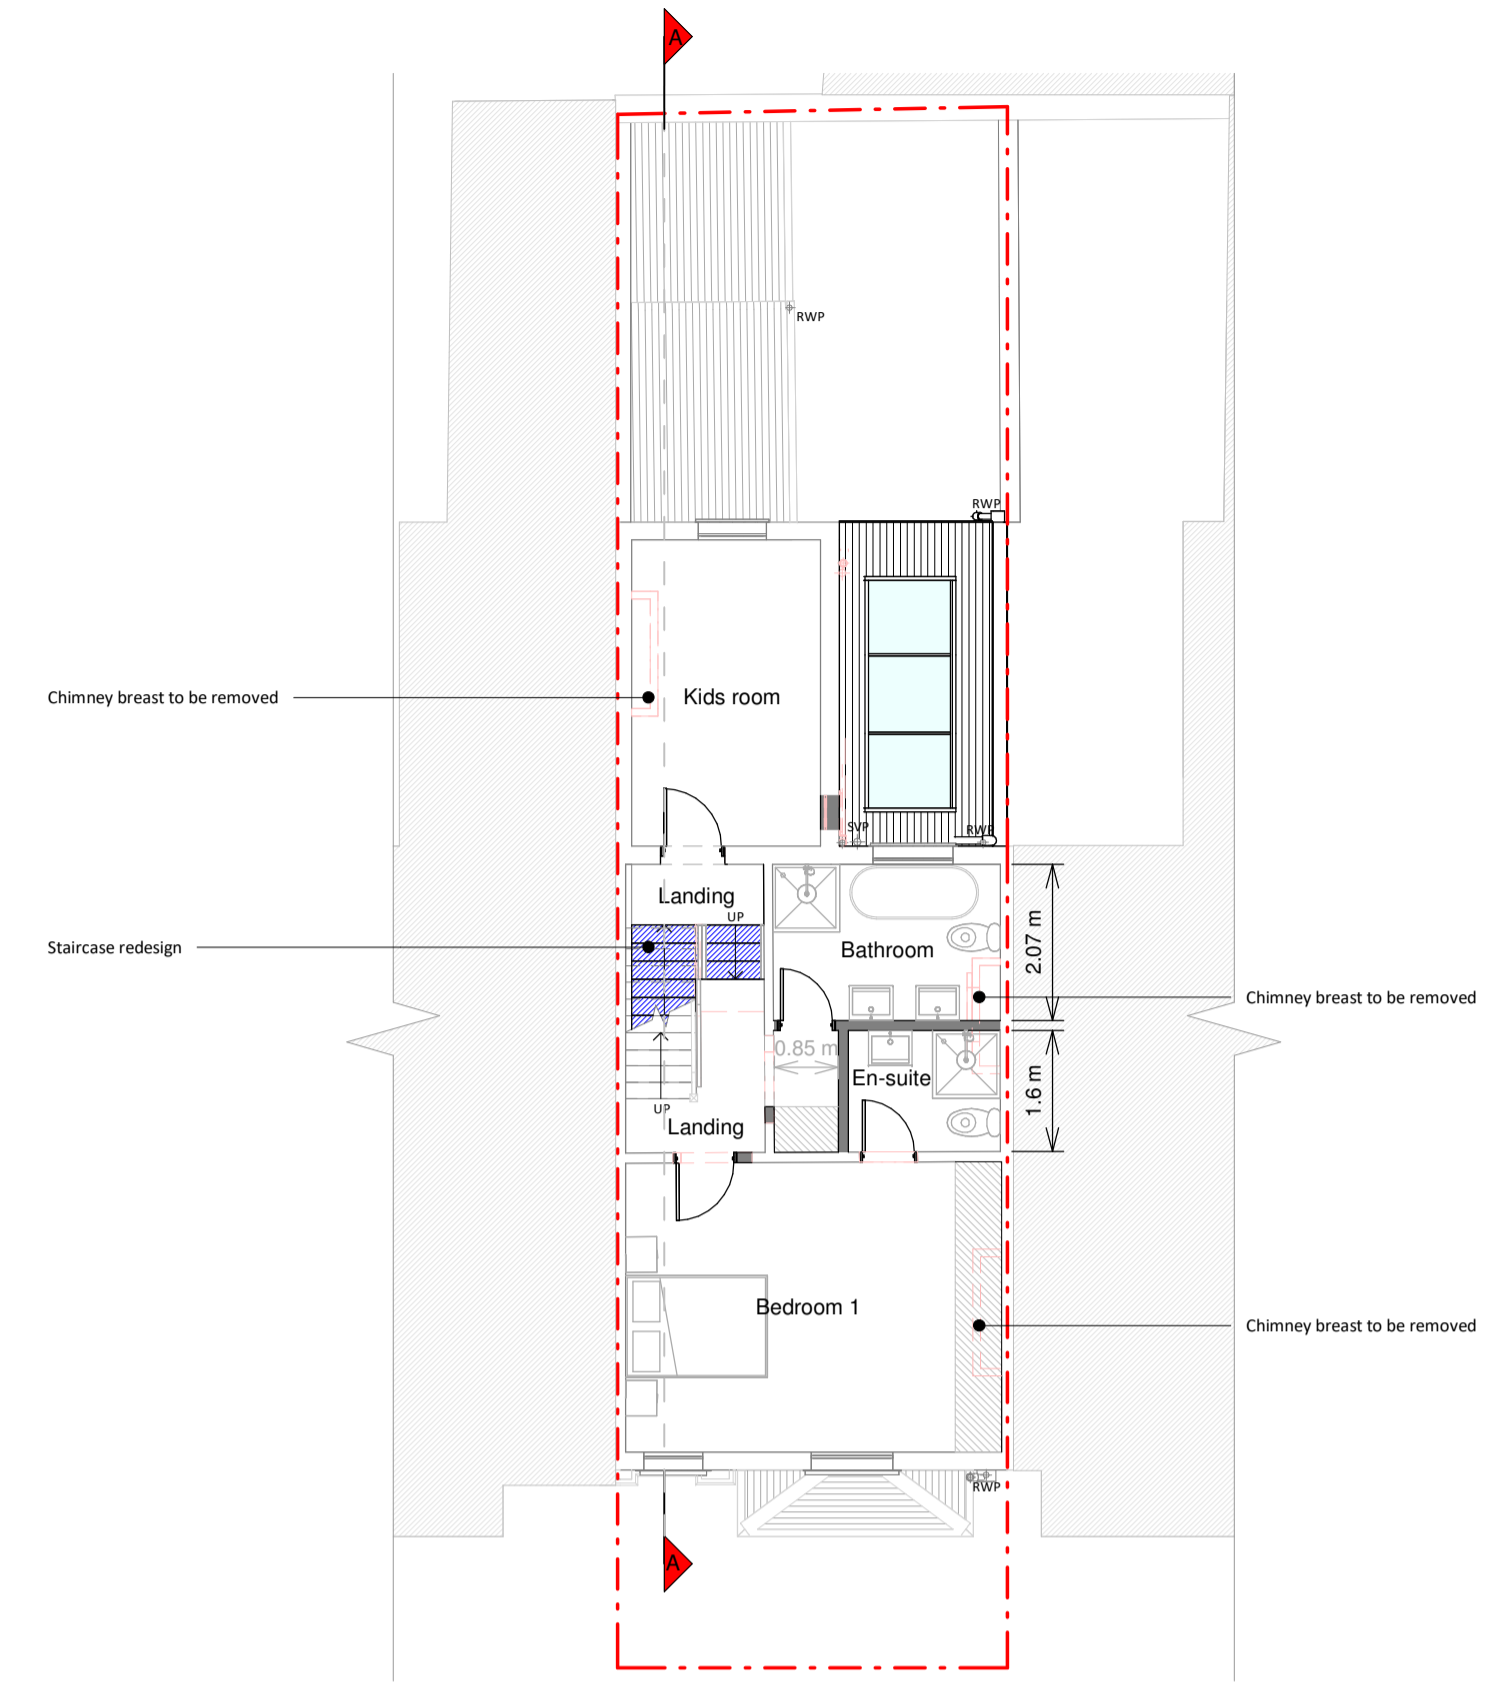


First Floor Plan

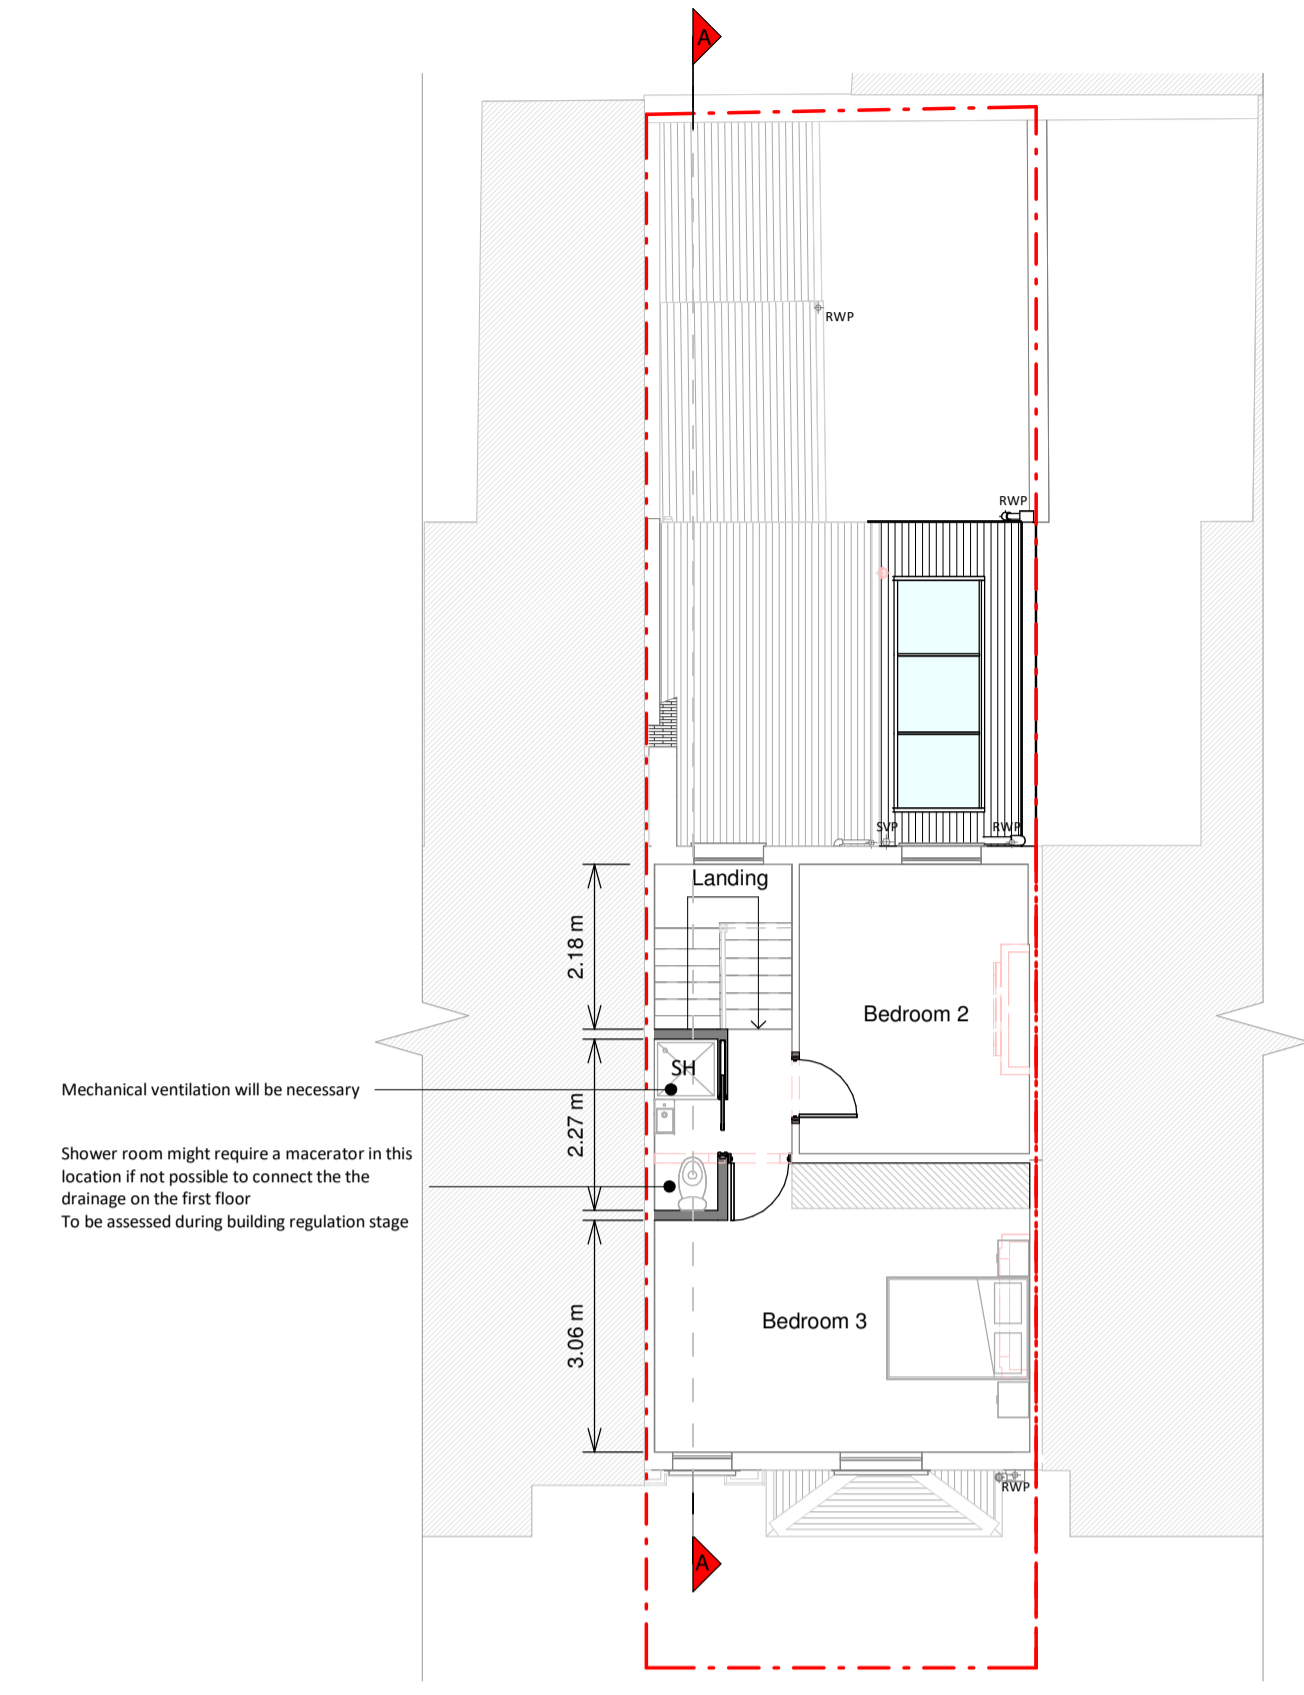

Second Floor Plan

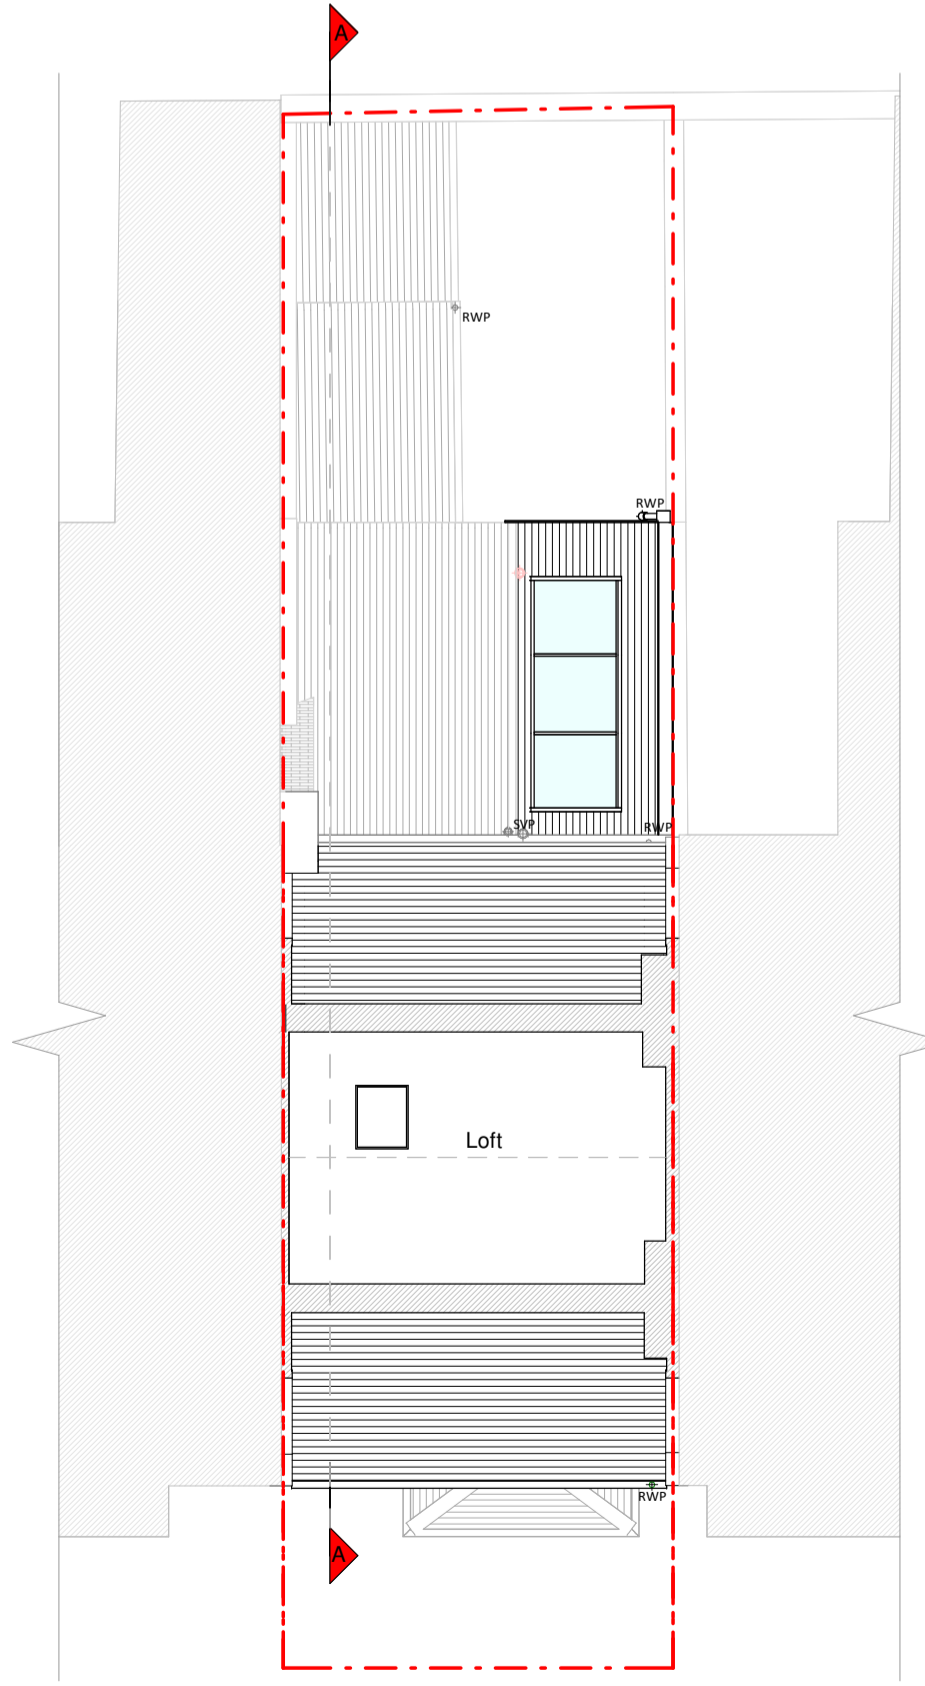


Loft Plan

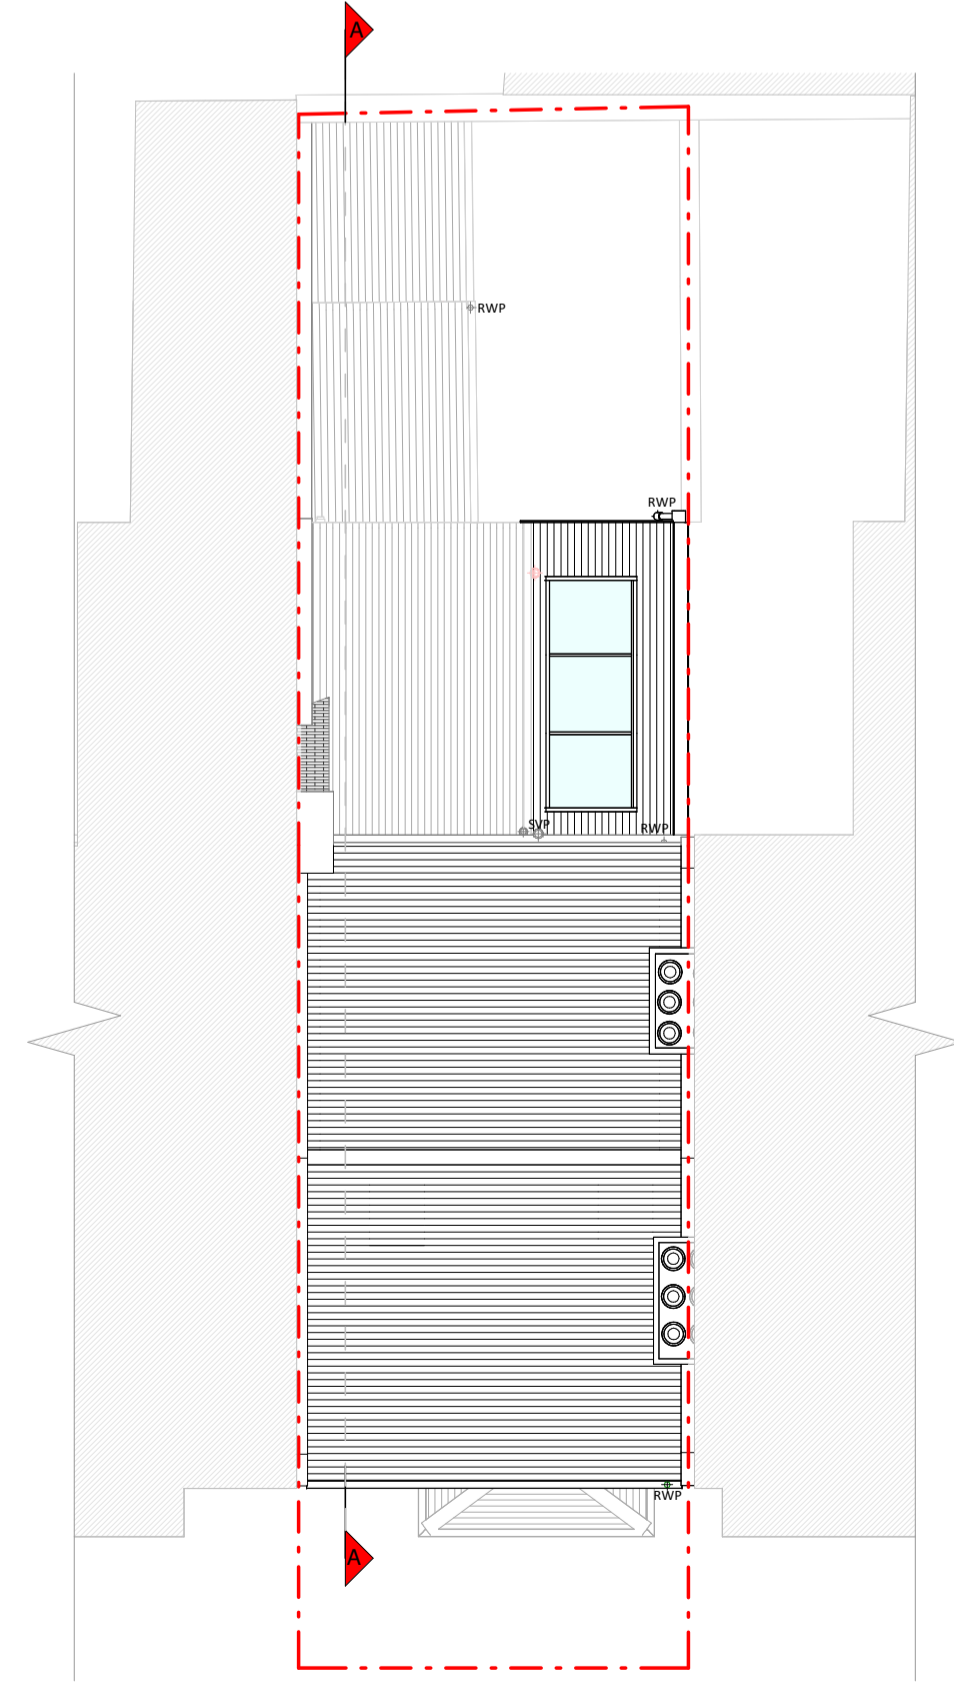

Roof Plan

KEY

- Existing walls
- Proposed walls
- Proposed furniture
- Proposed staircase
- Proposed windows
- Proposed rooflight
- Boundary line
- Proposed beam
- Proposed drainage
- Existing removed
- 1.5m head height
- 1.8m head height

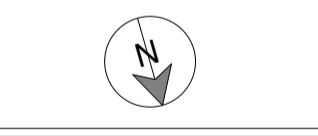

Revision		
Rev	Notes	Date
A	Planning Issue	10/01/2025




Job Title
Proposed ground floor side infill, facade alterations, internal alterations, floor plan redesign and all associated works at 9 Holmes Road, London, NWS 3AA

Drawing Status
Planning Drawings

Client
Chain Yu

Drawing Title
Proposed Floor and Roof Plans


Scale	Drawn
1:100 @ A1	AR
Date	Checked
Jan 2025	AFG
Drawing No.	Rev.
8282805-01-3100	A

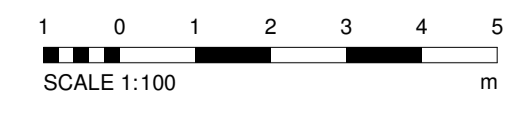


Copyright in the design and this drawing is the property of RESI. Reproduction or use of this drawing without the written consent of RESI is prohibited. This drawing must be used in conjunction with all other relevant documentation and drawings.
RESI accepts no liability for any expense, loss or damage of whatsoever nature and however arising from any variations which have not been referred to them and their approval obtained.
This drawing is not to be used for any purpose other than that for which it was prepared. All dimensions to be checked on site prior to construction and completion. Any discrepancies to be reported to RESI immediately.




Front Elevation

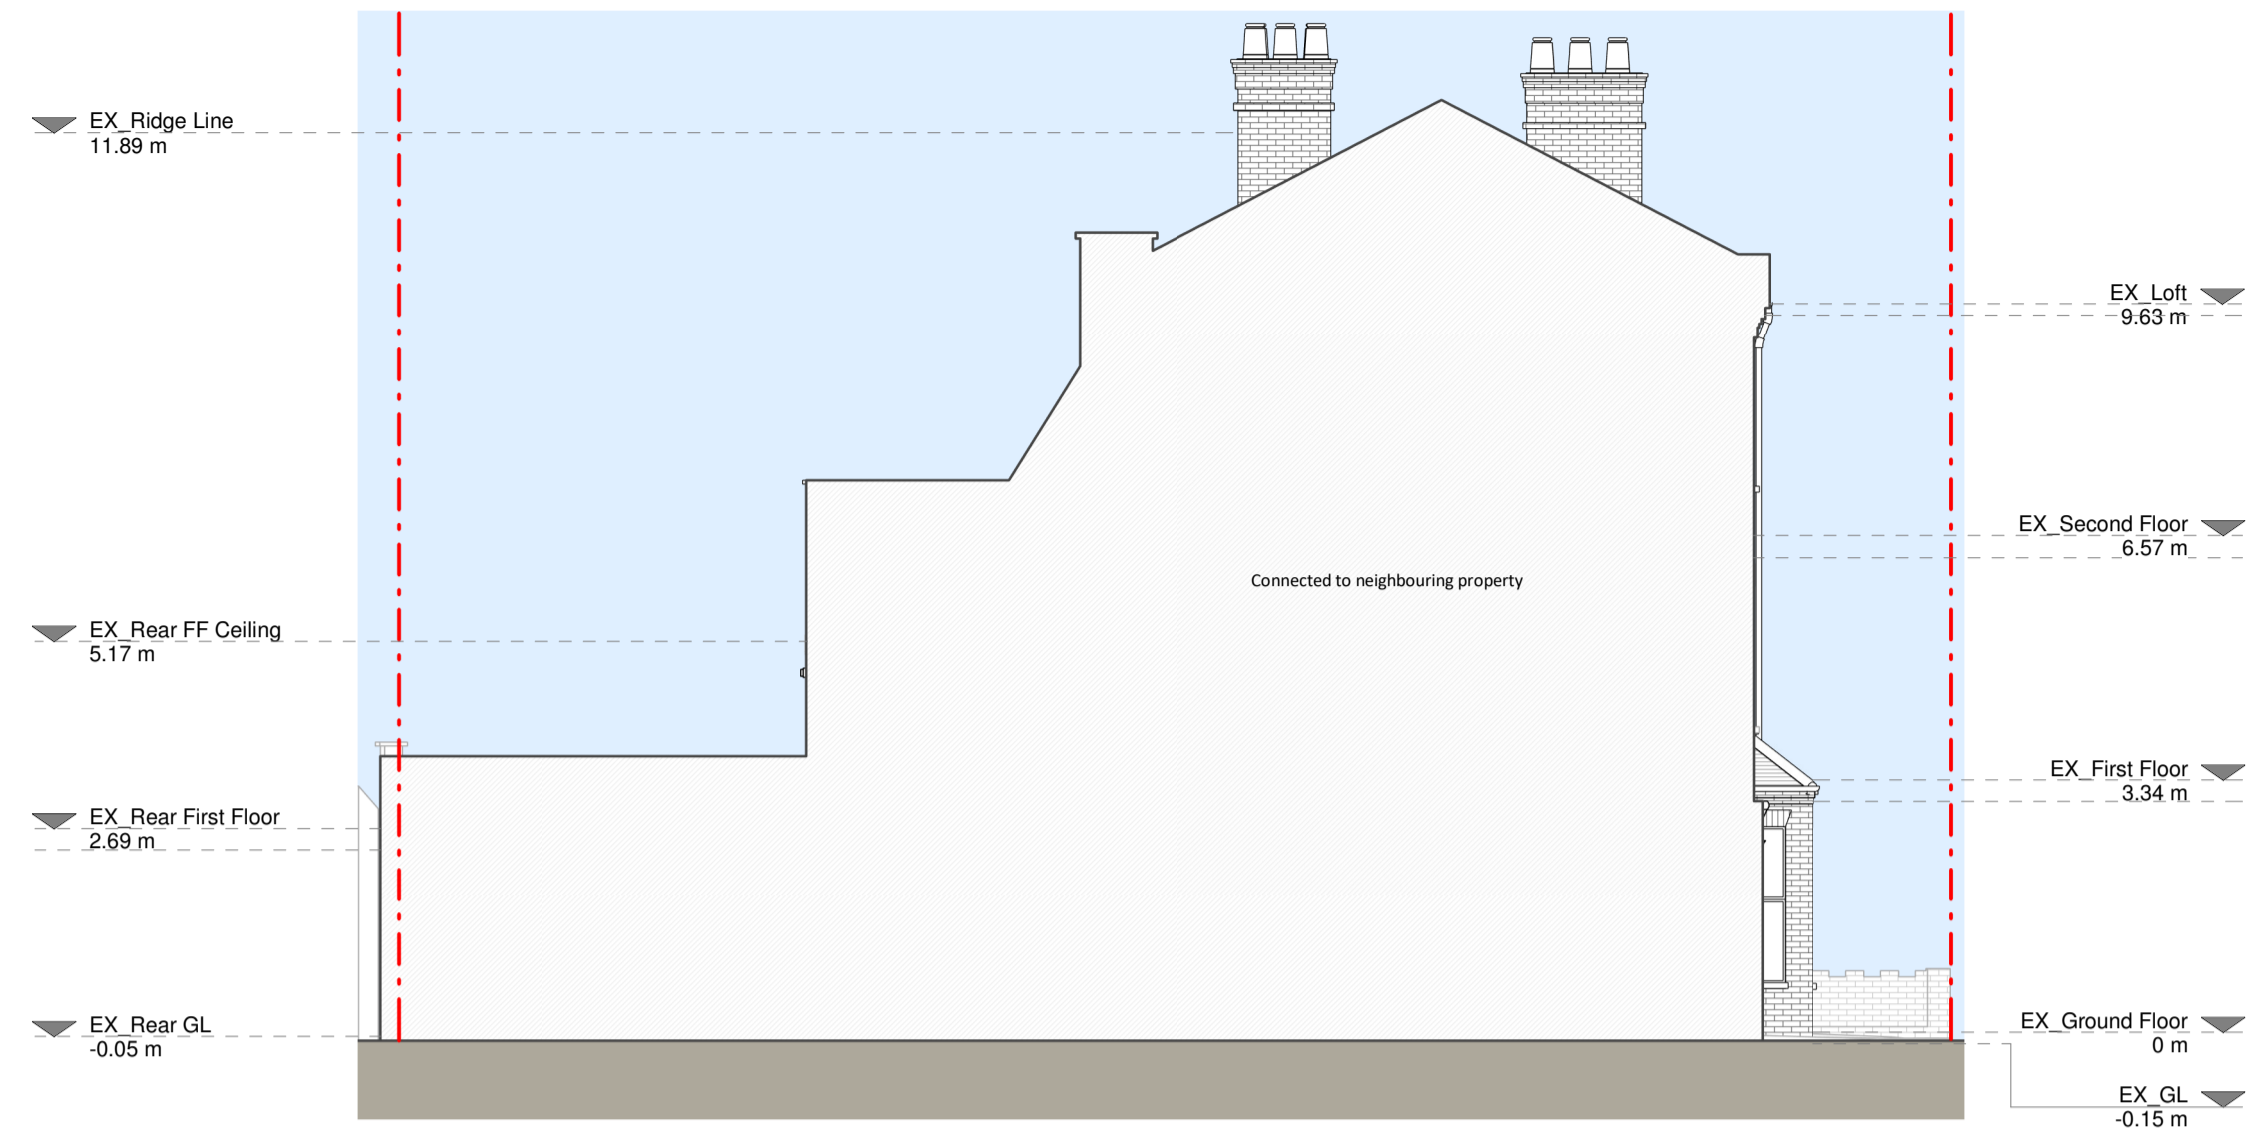

Left Side Elevation

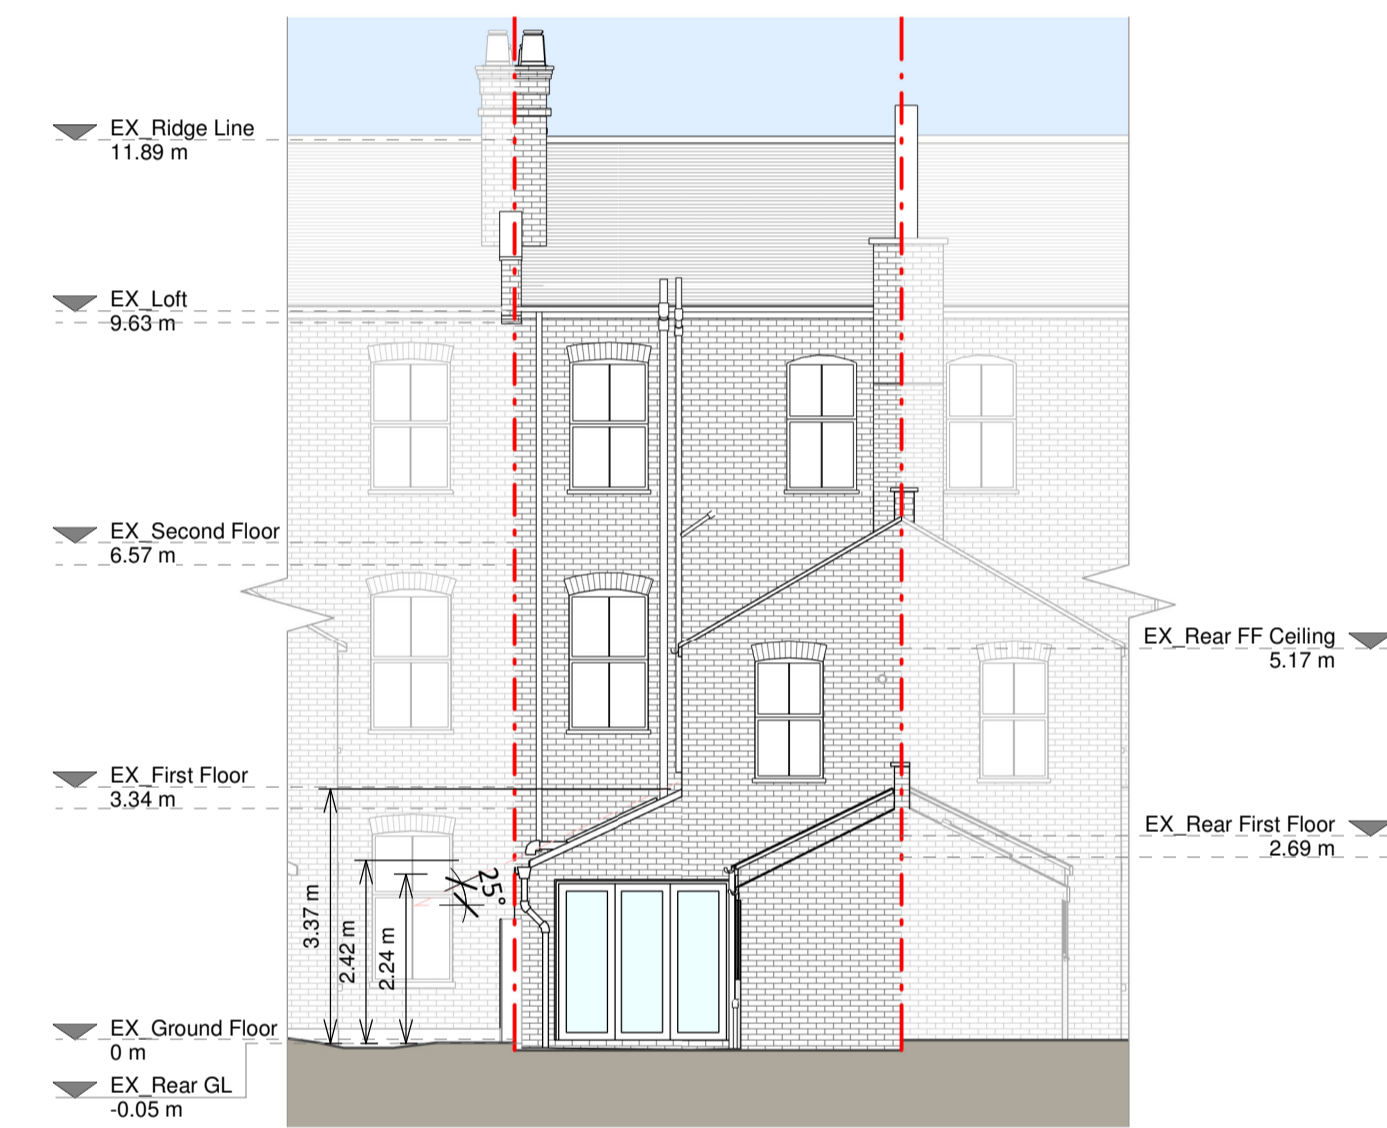

Rear Elevation

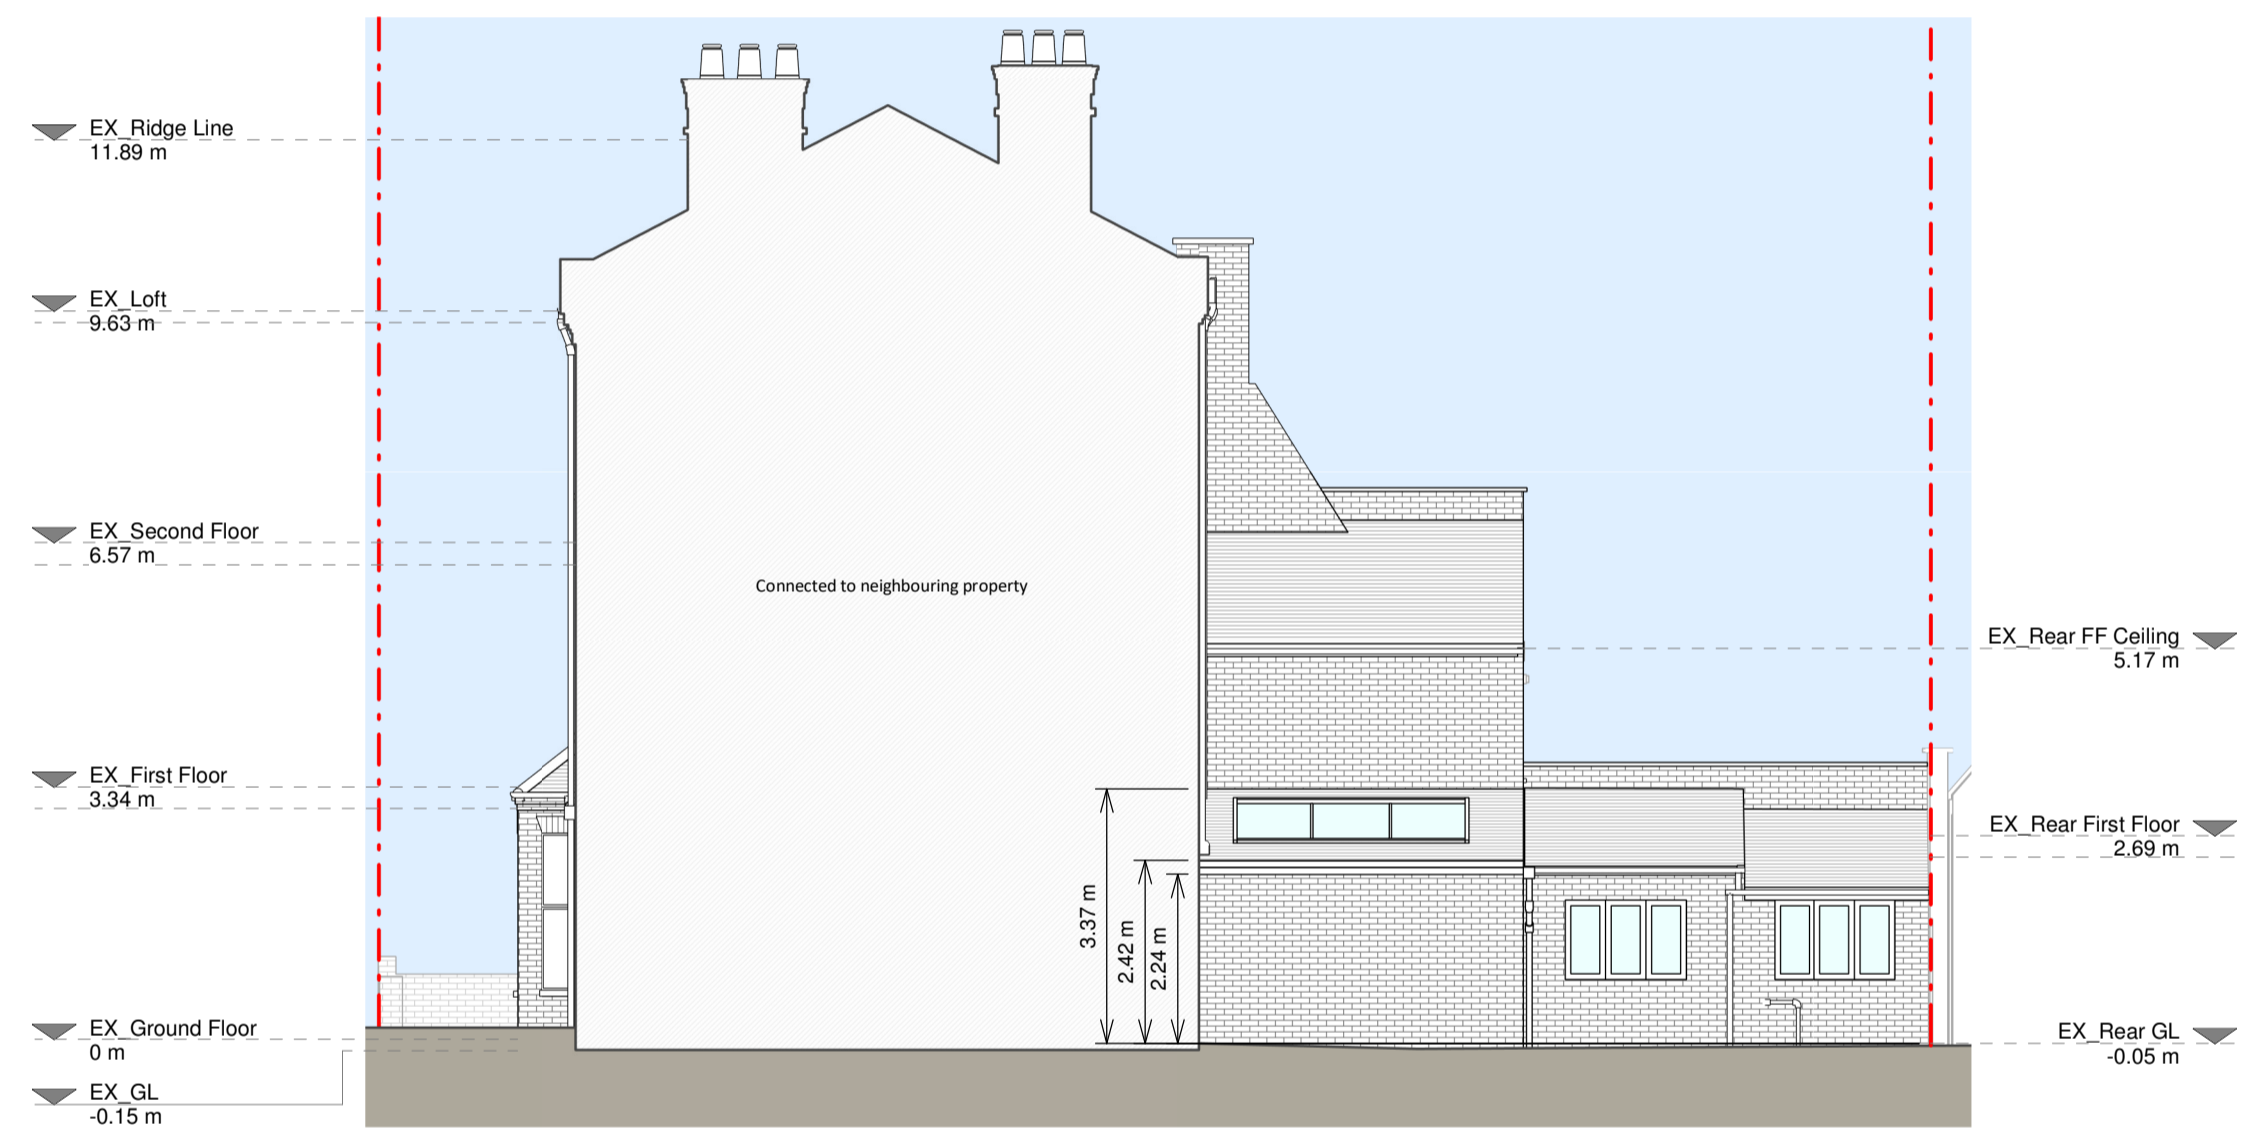

Right Side Elevation

Proposed Materials
Brickwork / Walls - London stock yellow brick to match existing
Pitched roof - Slate tiles to match existing
Flat roof - N/A
Windows - White painted timber framed windows to match existing and aluminium frame rooflights
Doors - White uPVC framed to field doors
Roof / Gutter / Fascia - Black uPVC downpipes and gutters, and painted fascias to match existing

KEY

- Existing walls
- Proposed walls
- Proposed furniture
- Proposed staircase
- Proposed windows
- Proposed rooflight
- Boundary line
- Proposed beam
- Proposed drainage
- Existing removed
- 1.5m head height
- 1.8m head height



Revision		
Rev	Notes	Date
A	Planning Issue	10/01/2025




Job Title
Proposed ground floor side infill, facade alterations, internal alterations, floor plan redesign and all associated works at 9 Holmes Road, London, NWS 3AA

Drawing Status
Planning Drawings

Client
Chain Yu

Drawing Title
Proposed Elevations and Section

Scale	Drawn
1:100 @ A1	AR
Date	Checked
Jan 2025	AFG
Drawing No.	Rev
8282805-01-3200	A

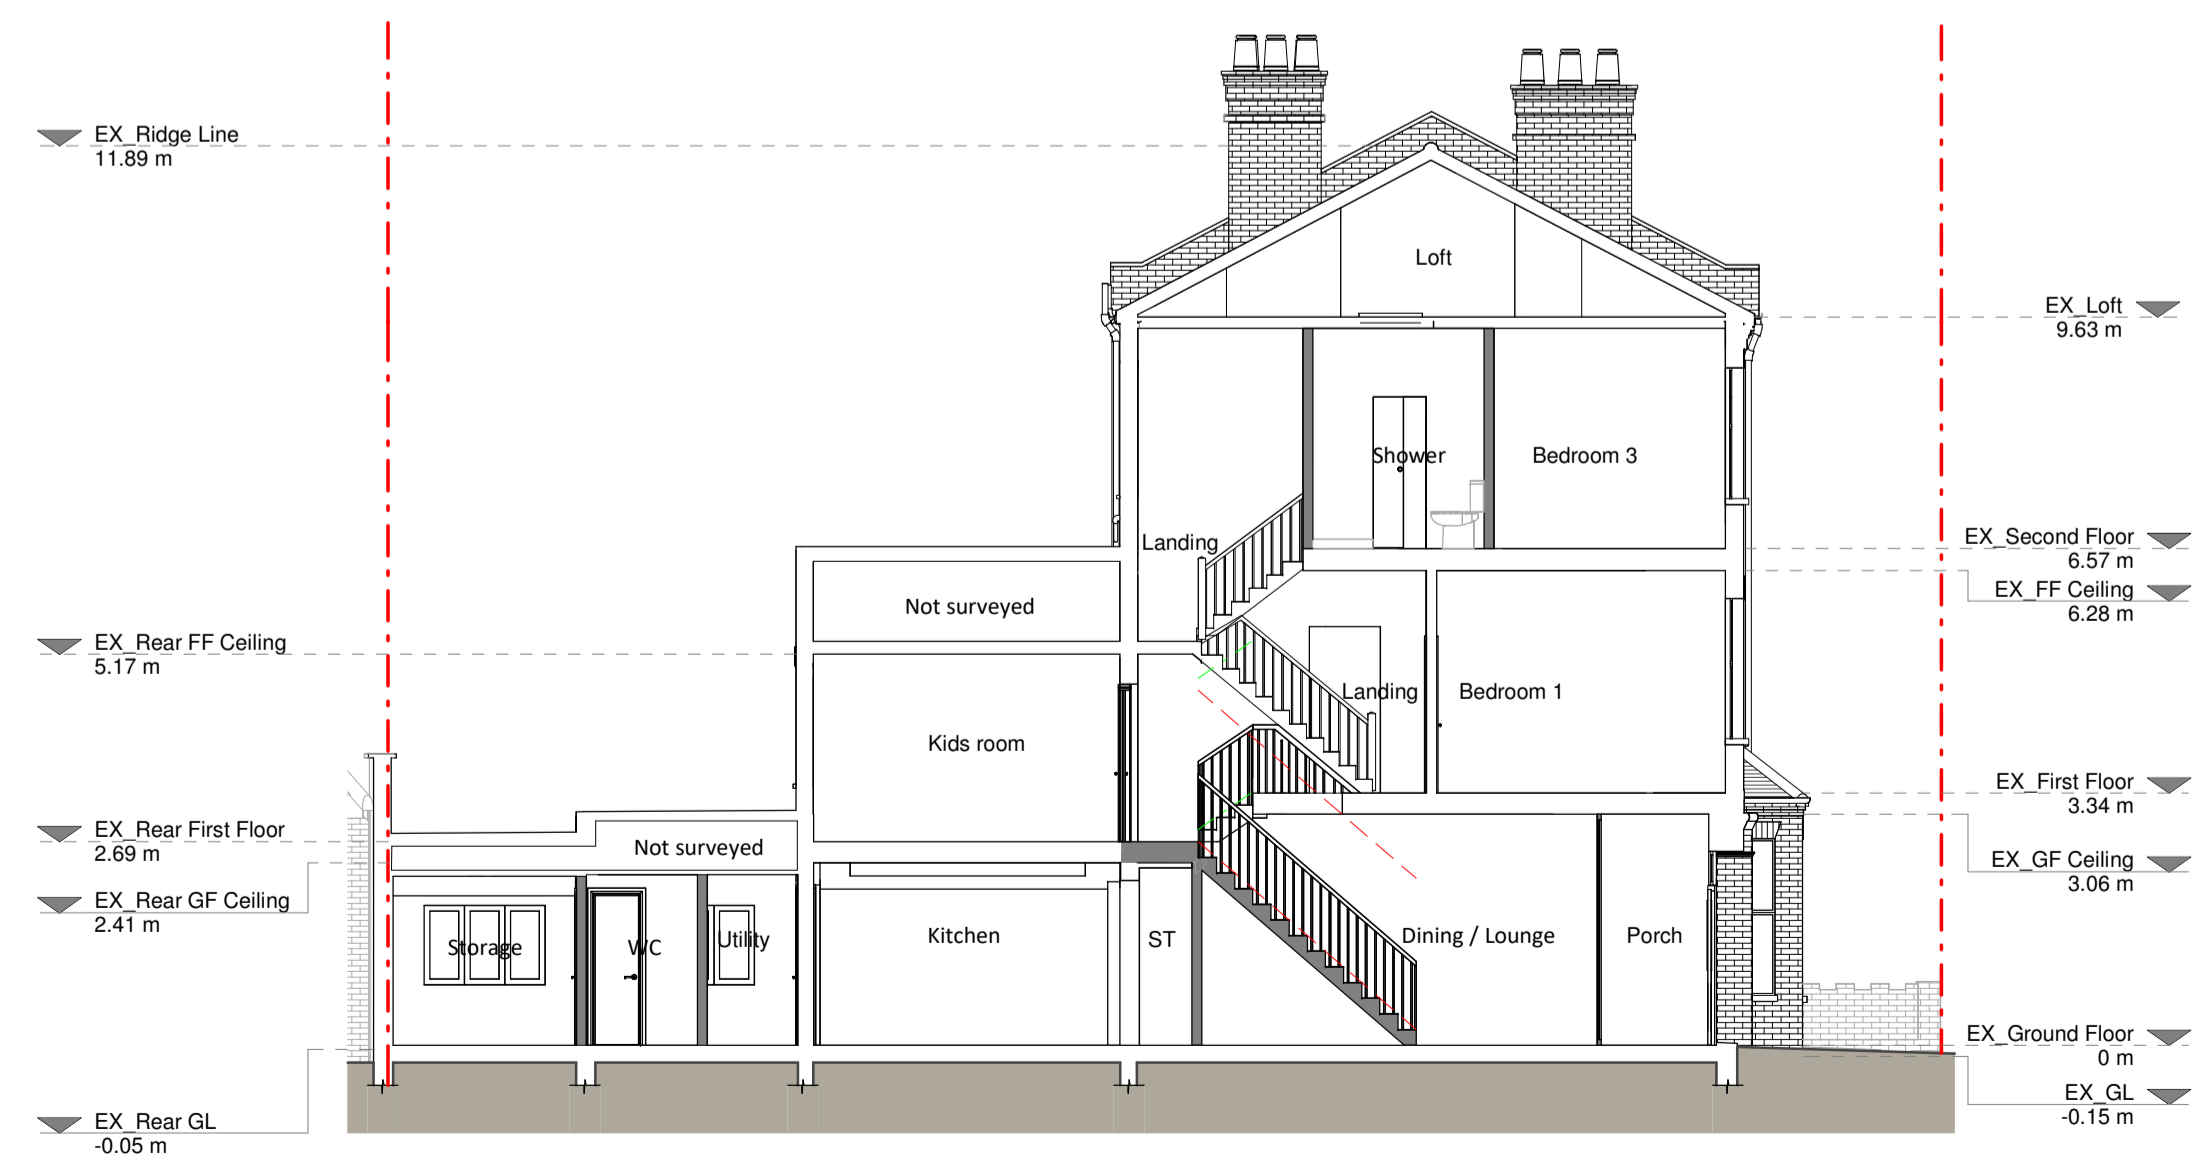

Section A - A

