



01 Existing - Hardwood sash window Section

02 Proposed - Hardwood external french door Section

Typical detail for external door: EXD 06

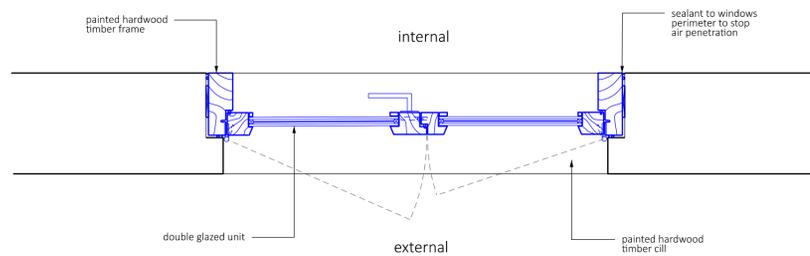


03 Proposed - Hardwood external french door Plan

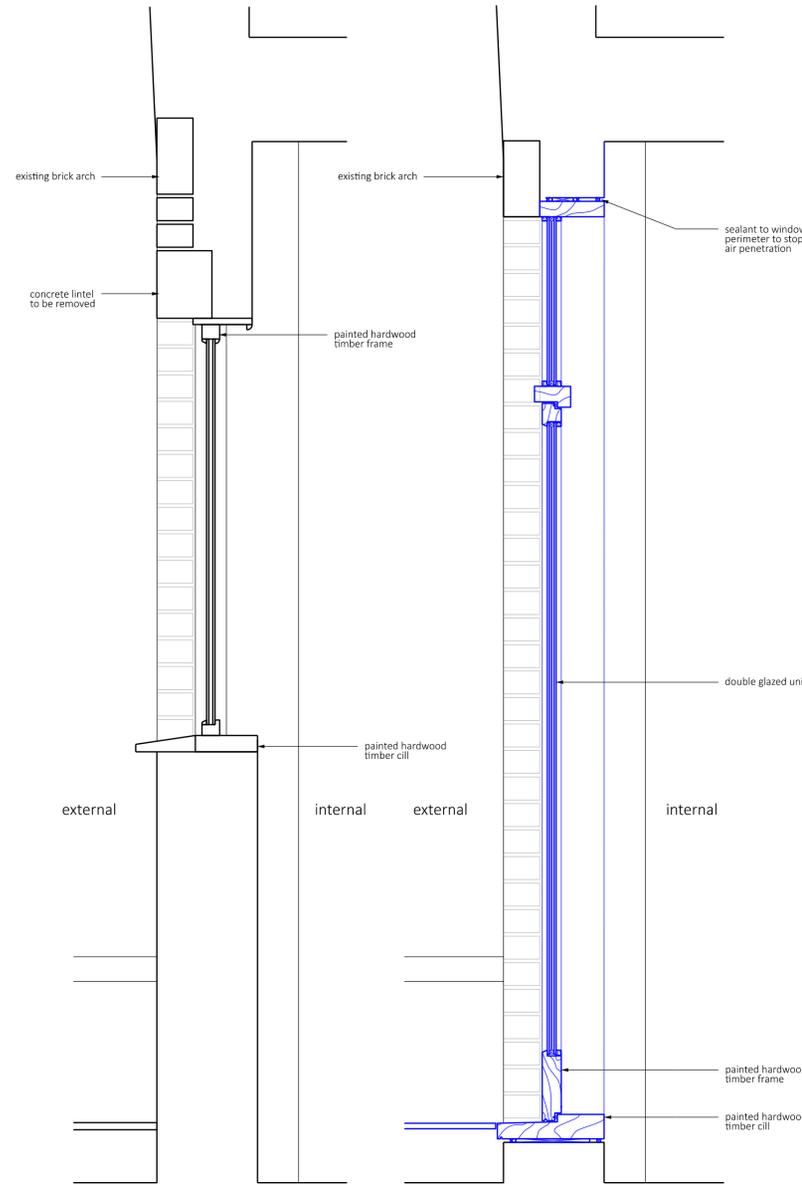


04 Existing - Hardwood outward opening window Section

05 Proposed - Hardwood external french door Section

Typical detail for external door: EXD 05

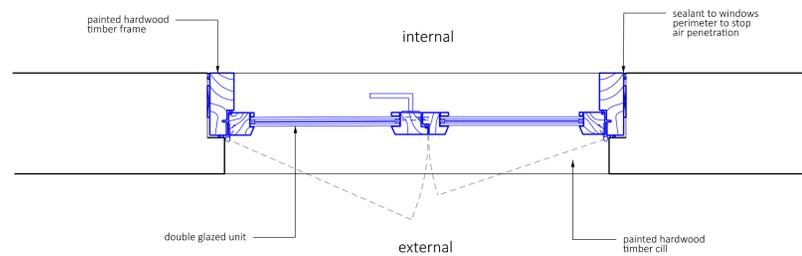


06 Proposed - Hardwood external french door Plan

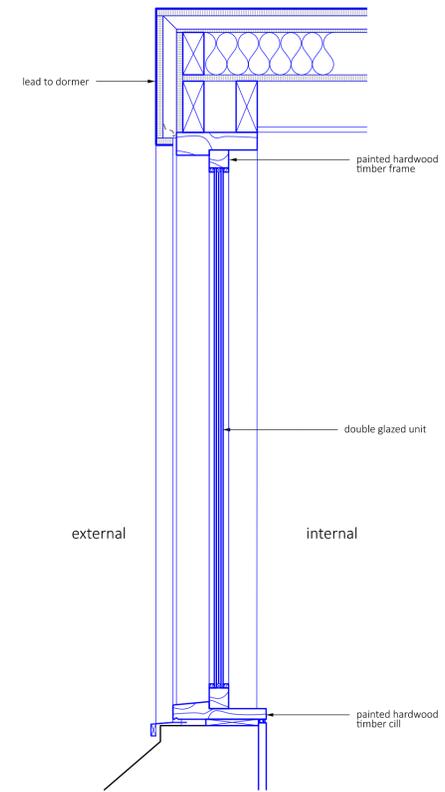


07 Proposed - Hardwood inward opening window Section

Typical detail for window: W23

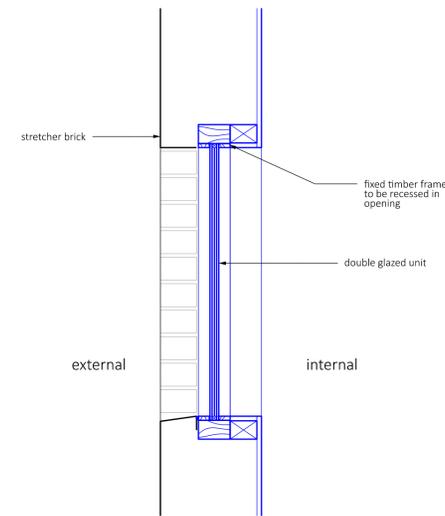

08 Proposed - Hardwood fixed window Section

Typical detail for window: W20

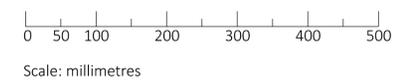

SAFETY HEALTH AND ENVIRONMENTAL INFORMATION:	
IN ADDITION TO THE HAZARDS / RISKS NORMALLY ASSOCIATED WITH THE TYPES OF WORK DETAILED ON THIS DRAWING, NOTE THE FOLLOWING:	
Significant Residual Risks:	
Action to be Taken:	
Refer to Health and Safety Plan	

NOTES:
All profiles and finishes to match existing

REV	DATE	DETAIL	DRN	CHK

PROJECT TITLE
Nassington Road

DRAWING TITLE
Existing and Proposed external windows + doors Rear elevation

DATE 051224	SCALE 1:10 1:20	@A1 @A3
STATUS Planning	DRAWN BV	CHECKED MB

DRAWING NUMBER 103_1001	REVISION -
----------------------------	---------------

Beasley Dickson Architects

Address
PROJECT EMAIL: info@beasleydickson.com