


ADVERTISEMENT APPLICATION

SITE ADDRESS
42 GLOUCESTER AVENUE, LONDON NW1 8JD



 **SITE BOUNDARY**

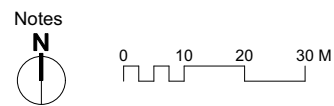

REV	DATE	DESCRIPTION	BY	CHK
P01	27/11/2024	ISSUED FOR PLANNING	NK	PT
P00	10/10/2024	ISSUED FOR PLANNING	AP	NK


Project GAIL's Primrose Hill			
Drawing Site Location Plan			
Job Number 24056	Drawing Number 020000	Rev P01	
Drawn AP	Date 27/11/2024	Status PLANNING	Scale @ A3 1:100



Holland Harvey Architects
Unit 1.4
1-5 Vyner Street
London E2 9DG
hello@hollandharvey.com
+44 203 327 0340


Client

Gail's Bakery

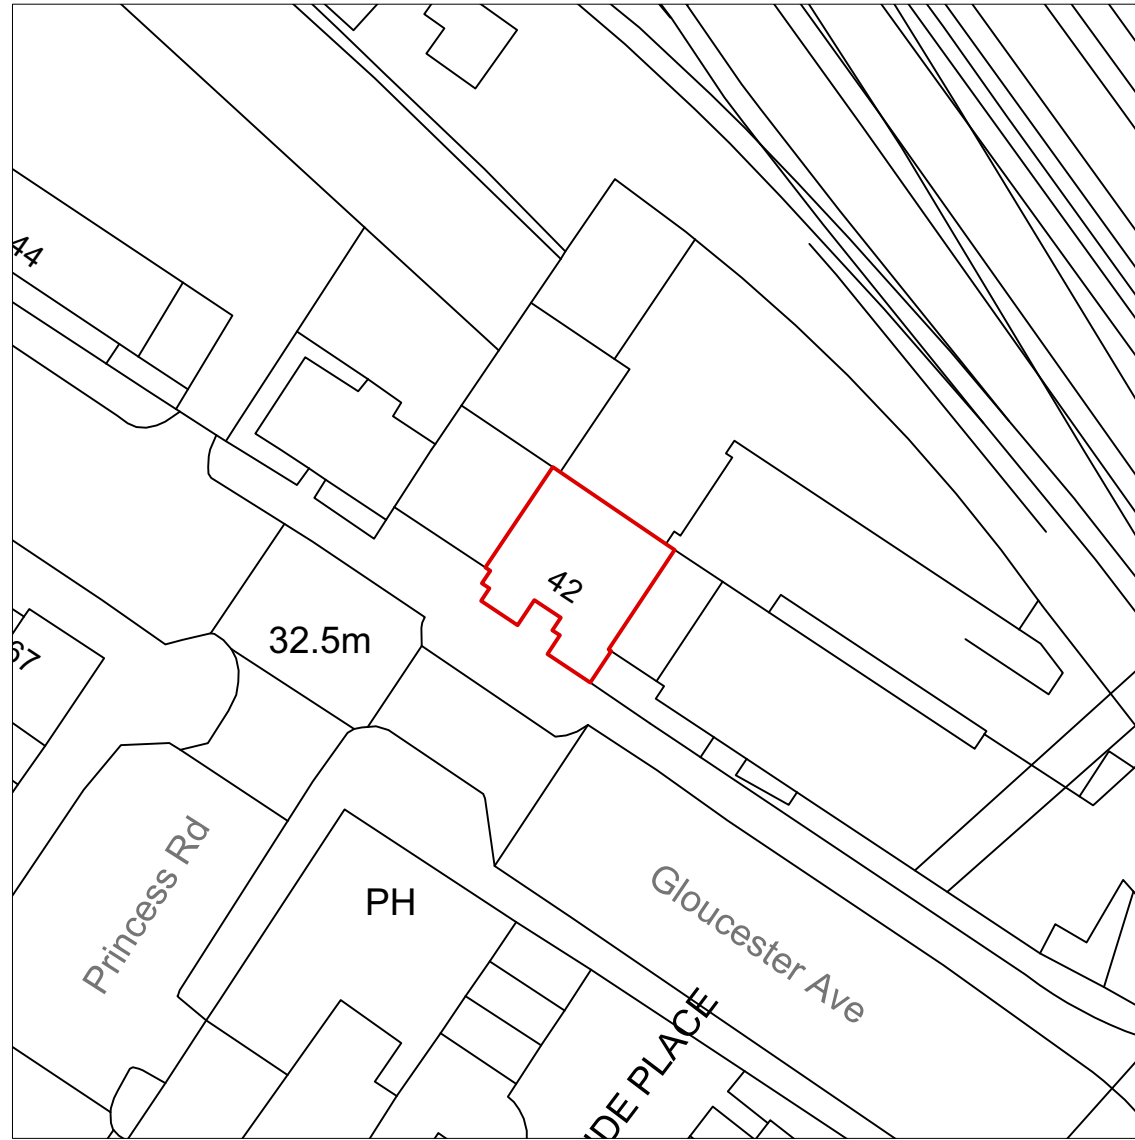


ADVERTISEMENT APPLICATION

SITE ADDRESS
42 GLOUCESTER AVENUE, LONDON NW1 8JD

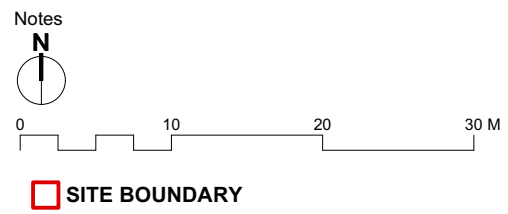

© Copyright Holland Harvey Architects 2022

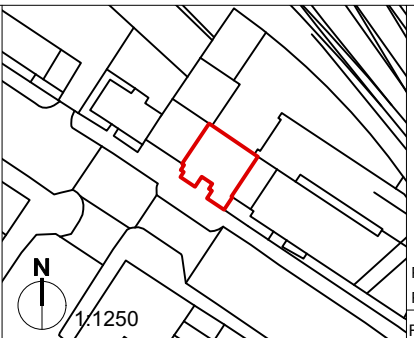


REV	DATE	DESCRIPTION	BY	CHK
P01	27/11/2024	ISSUED FOR PLANNING	NK	PT
P00	10/10/2024	ISSUED FOR PLANNING	AP	NK

Project GAIL's Primrose Hill			
Drawing Site Block Plan			
Job Number 24056	Drawing Number 020010	Rev P01	
Drawn AP	Date 27/11/2024	Status PLANNING	Scale @ A3 1:100




Holland Harvey Architects
Unit 1.4
1-5 Vyner Street
London E2 9DG
hello@hollandharvey.com
+44 203 327 0340

Client
Gail's Bakery

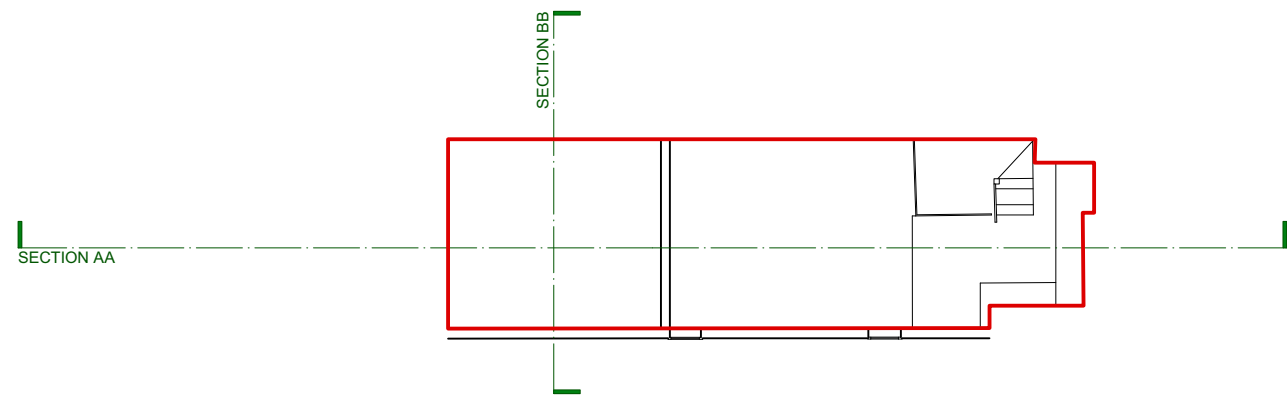


02 FIRST FLOOR PLAN
1:20

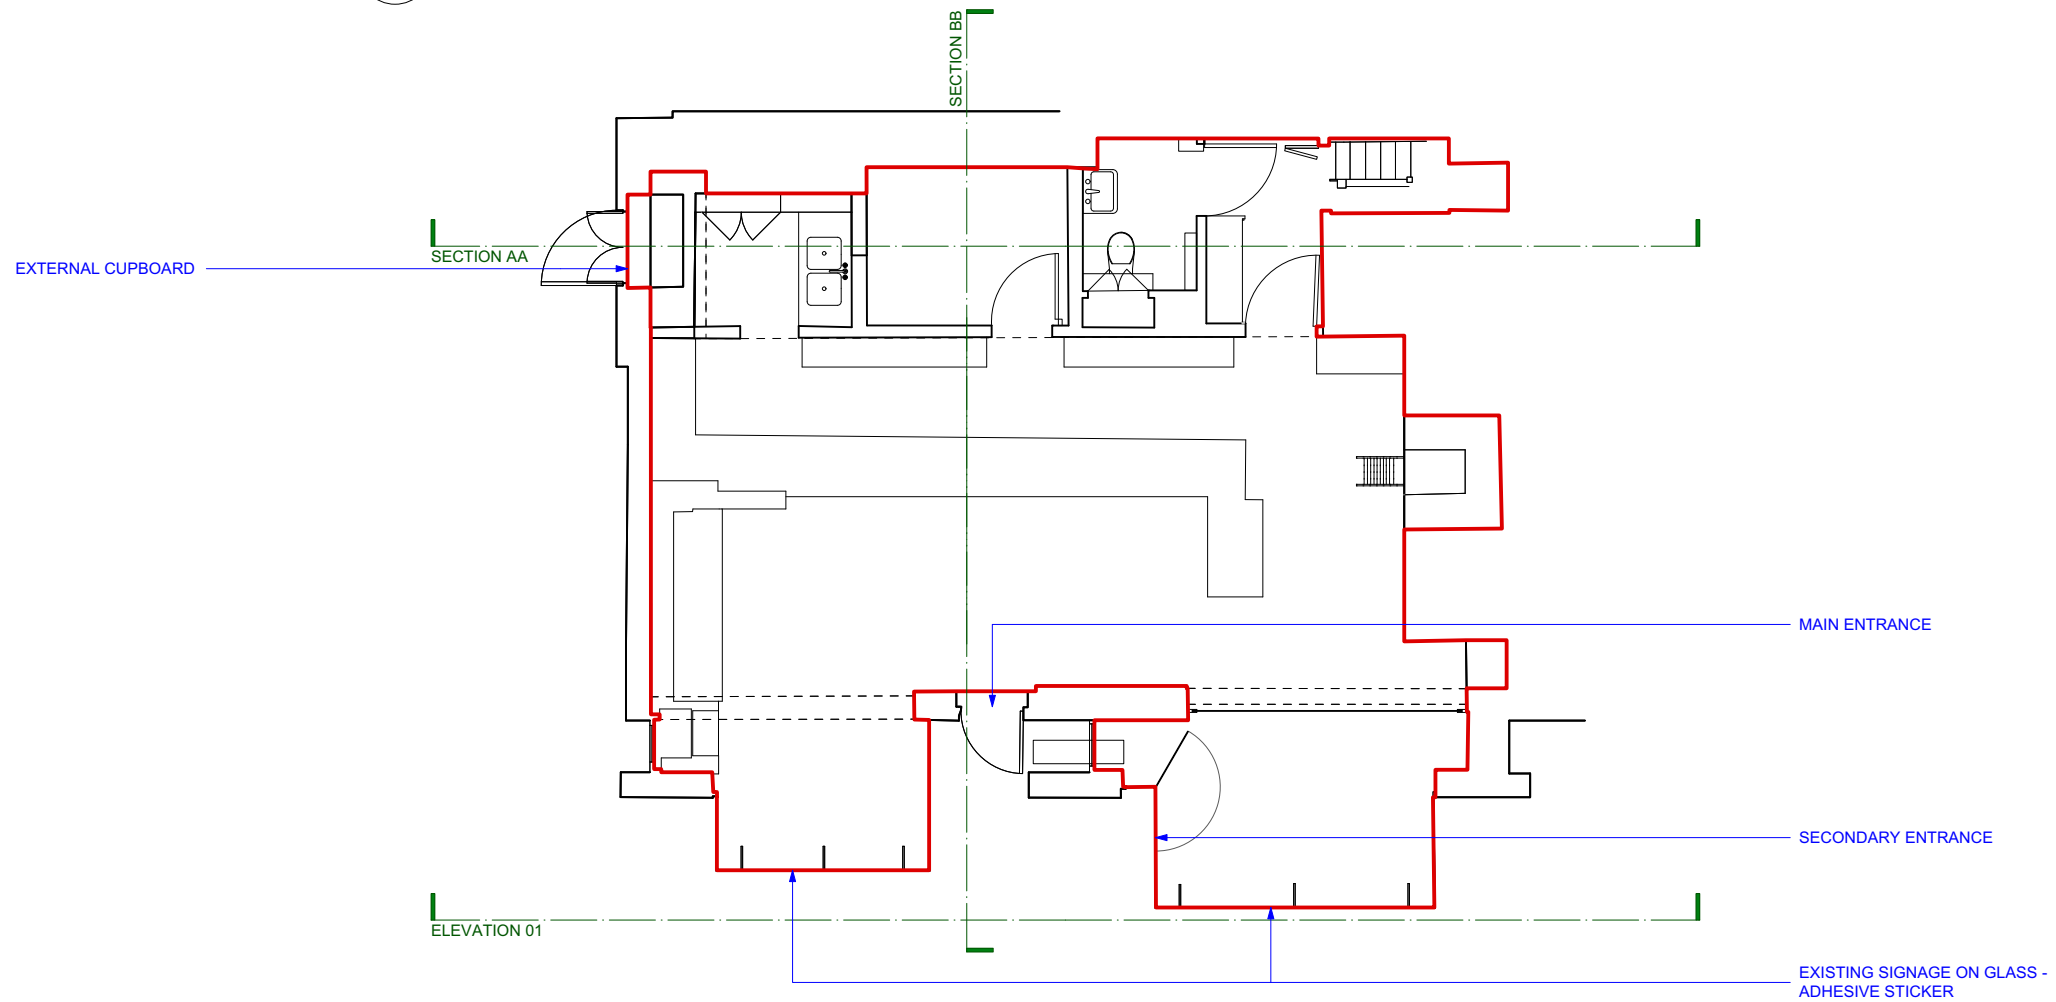

01 GROUND FLOOR PLAN
1:20


ADVERTISEMENT APPLICATION

SITE ADDRESS
42 GLOUCESTER AVENUE, LONDON NW1 8JD

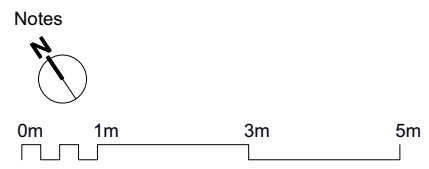

GAIL'S DEMISE
 EXTERNAL DEMISE

© Copyright Holland Harvey Architects 2022

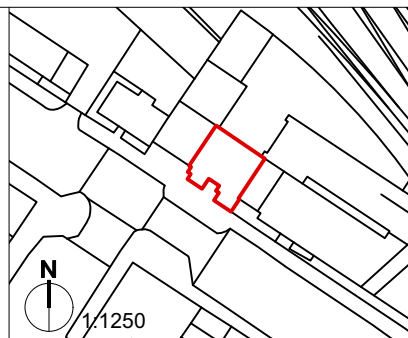

REV	DATE	DESCRIPTION	BY	CHK
P01	27/11/2024	ISSUED FOR PLANNING	NK	PT
P00	10/10/2024	ISSUED FOR PLANNING	AP	NK

Project GAIL's Primrose Hill			
Drawing Existing Ground and First Floor Plan			
Job Number 24056	Drawing Number 041000	Rev P01	
Drawn AP	Date 27/11/2024	Status PLANNING	Scale @ A3 1:100



Holland Harvey Architects
 Unit 1.4
 1-5 Vyner Street
 London E2 9DG
 hello@hollandharvey.com
 +44 203 327 0340

Client

Gail's Bakery


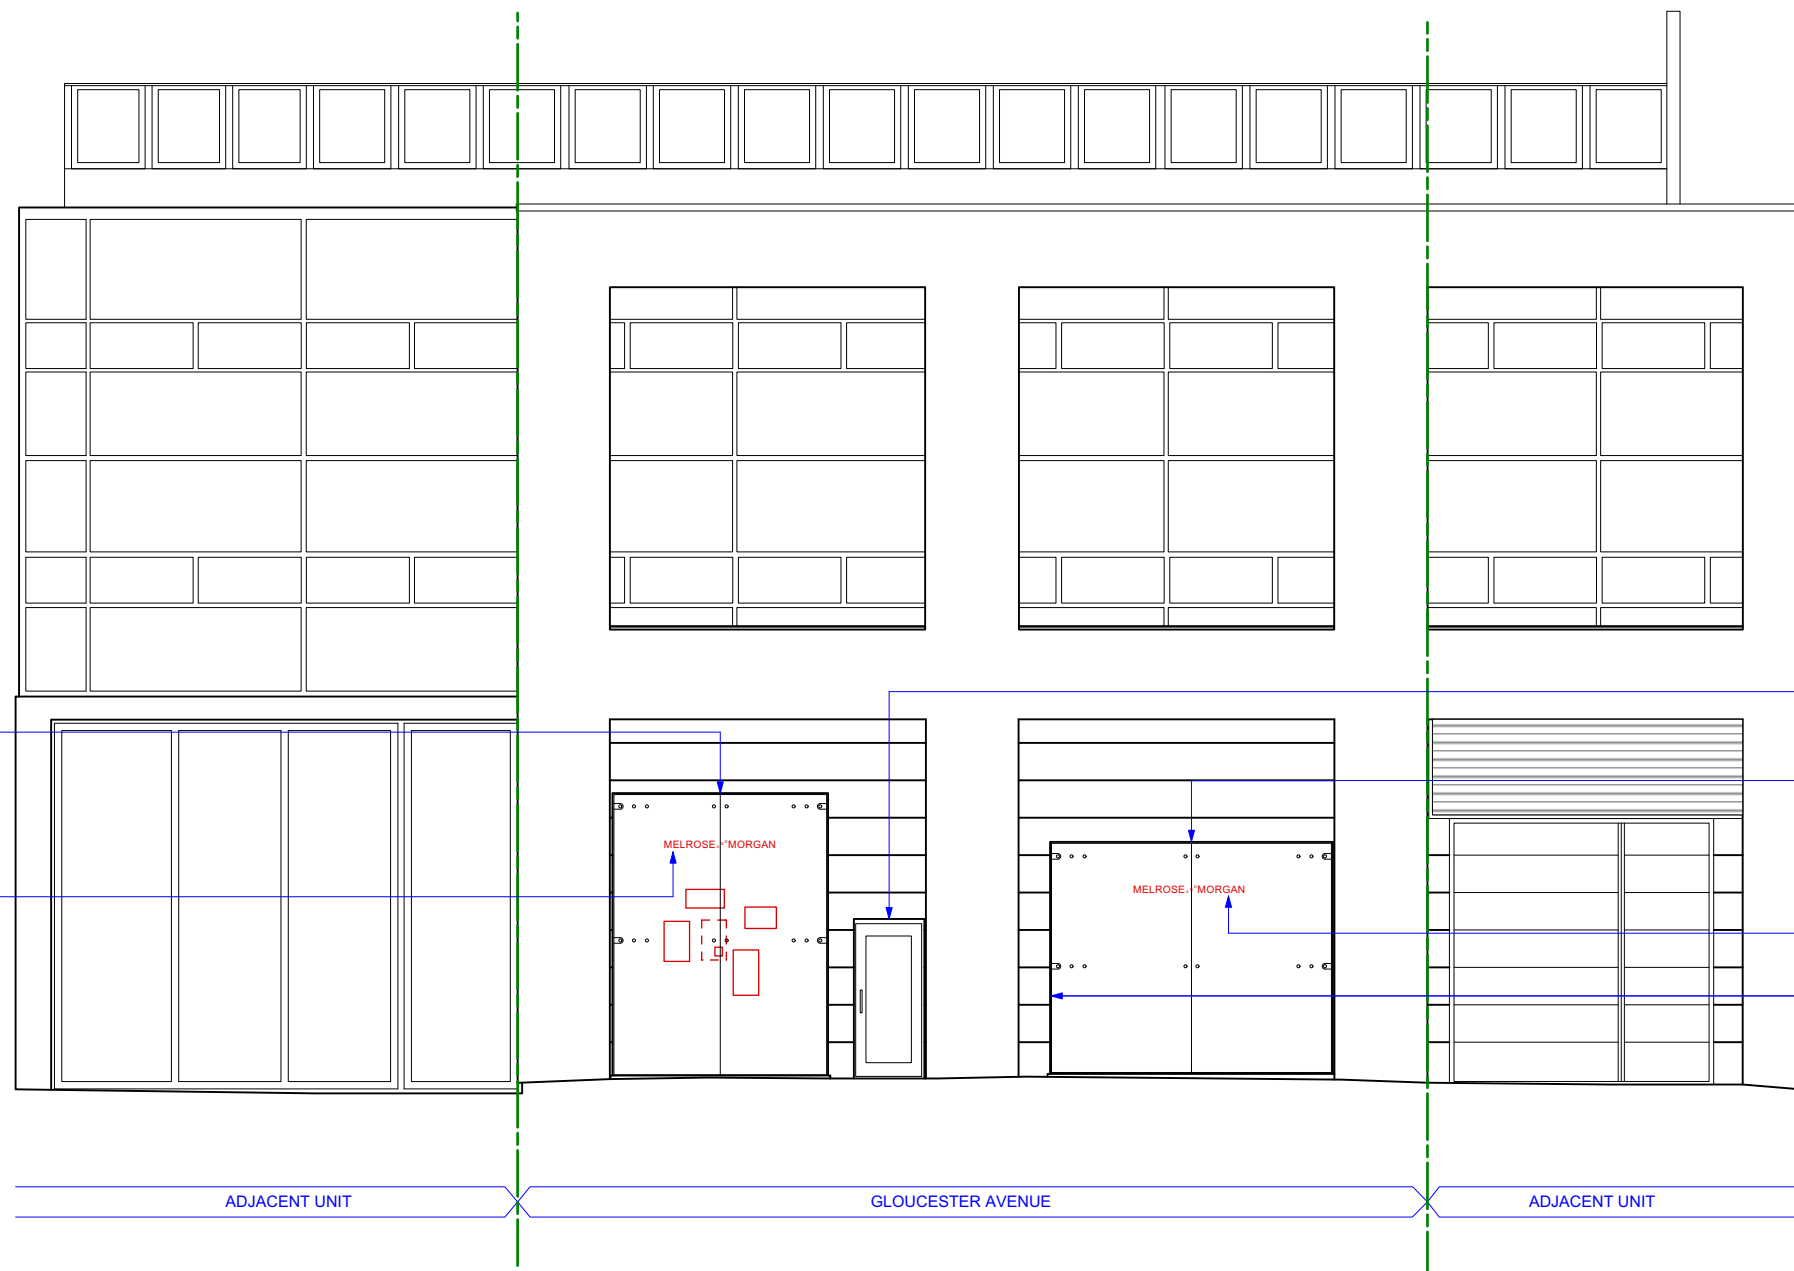


PHOTO OF EXISTING SHOPFRONT

ADVERTISEMENT APPLICATION

SITE ADDRESS
42 GLOUCESTER AVENUE, LONDON NW1 8JD

Notes

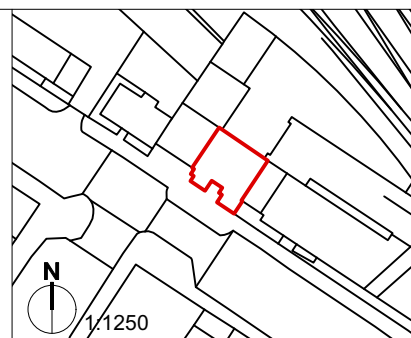

REV	DATE	DESCRIPTION	BY	CHK
P01	27/11/2024	ISSUED FOR PLANNING	NK	PT
P00	10/10/2024	ISSUED FOR PLANNING	AP	NK


Project GAIL's Primrose Hill			
Drawing Existing Front Elevation			
Job Number 24056	Drawing Number 043000	Rev P01	
Drawn AP	Date 27/11/2024	Status PLANNING	Scale @ A3 1:100



Holland Harvey Architects
Unit 1.4
1-5 Vyner Street
London E2 9DG
hello@hollandharvey.com
+44 203 327 0340

Client

Gail's Bakery

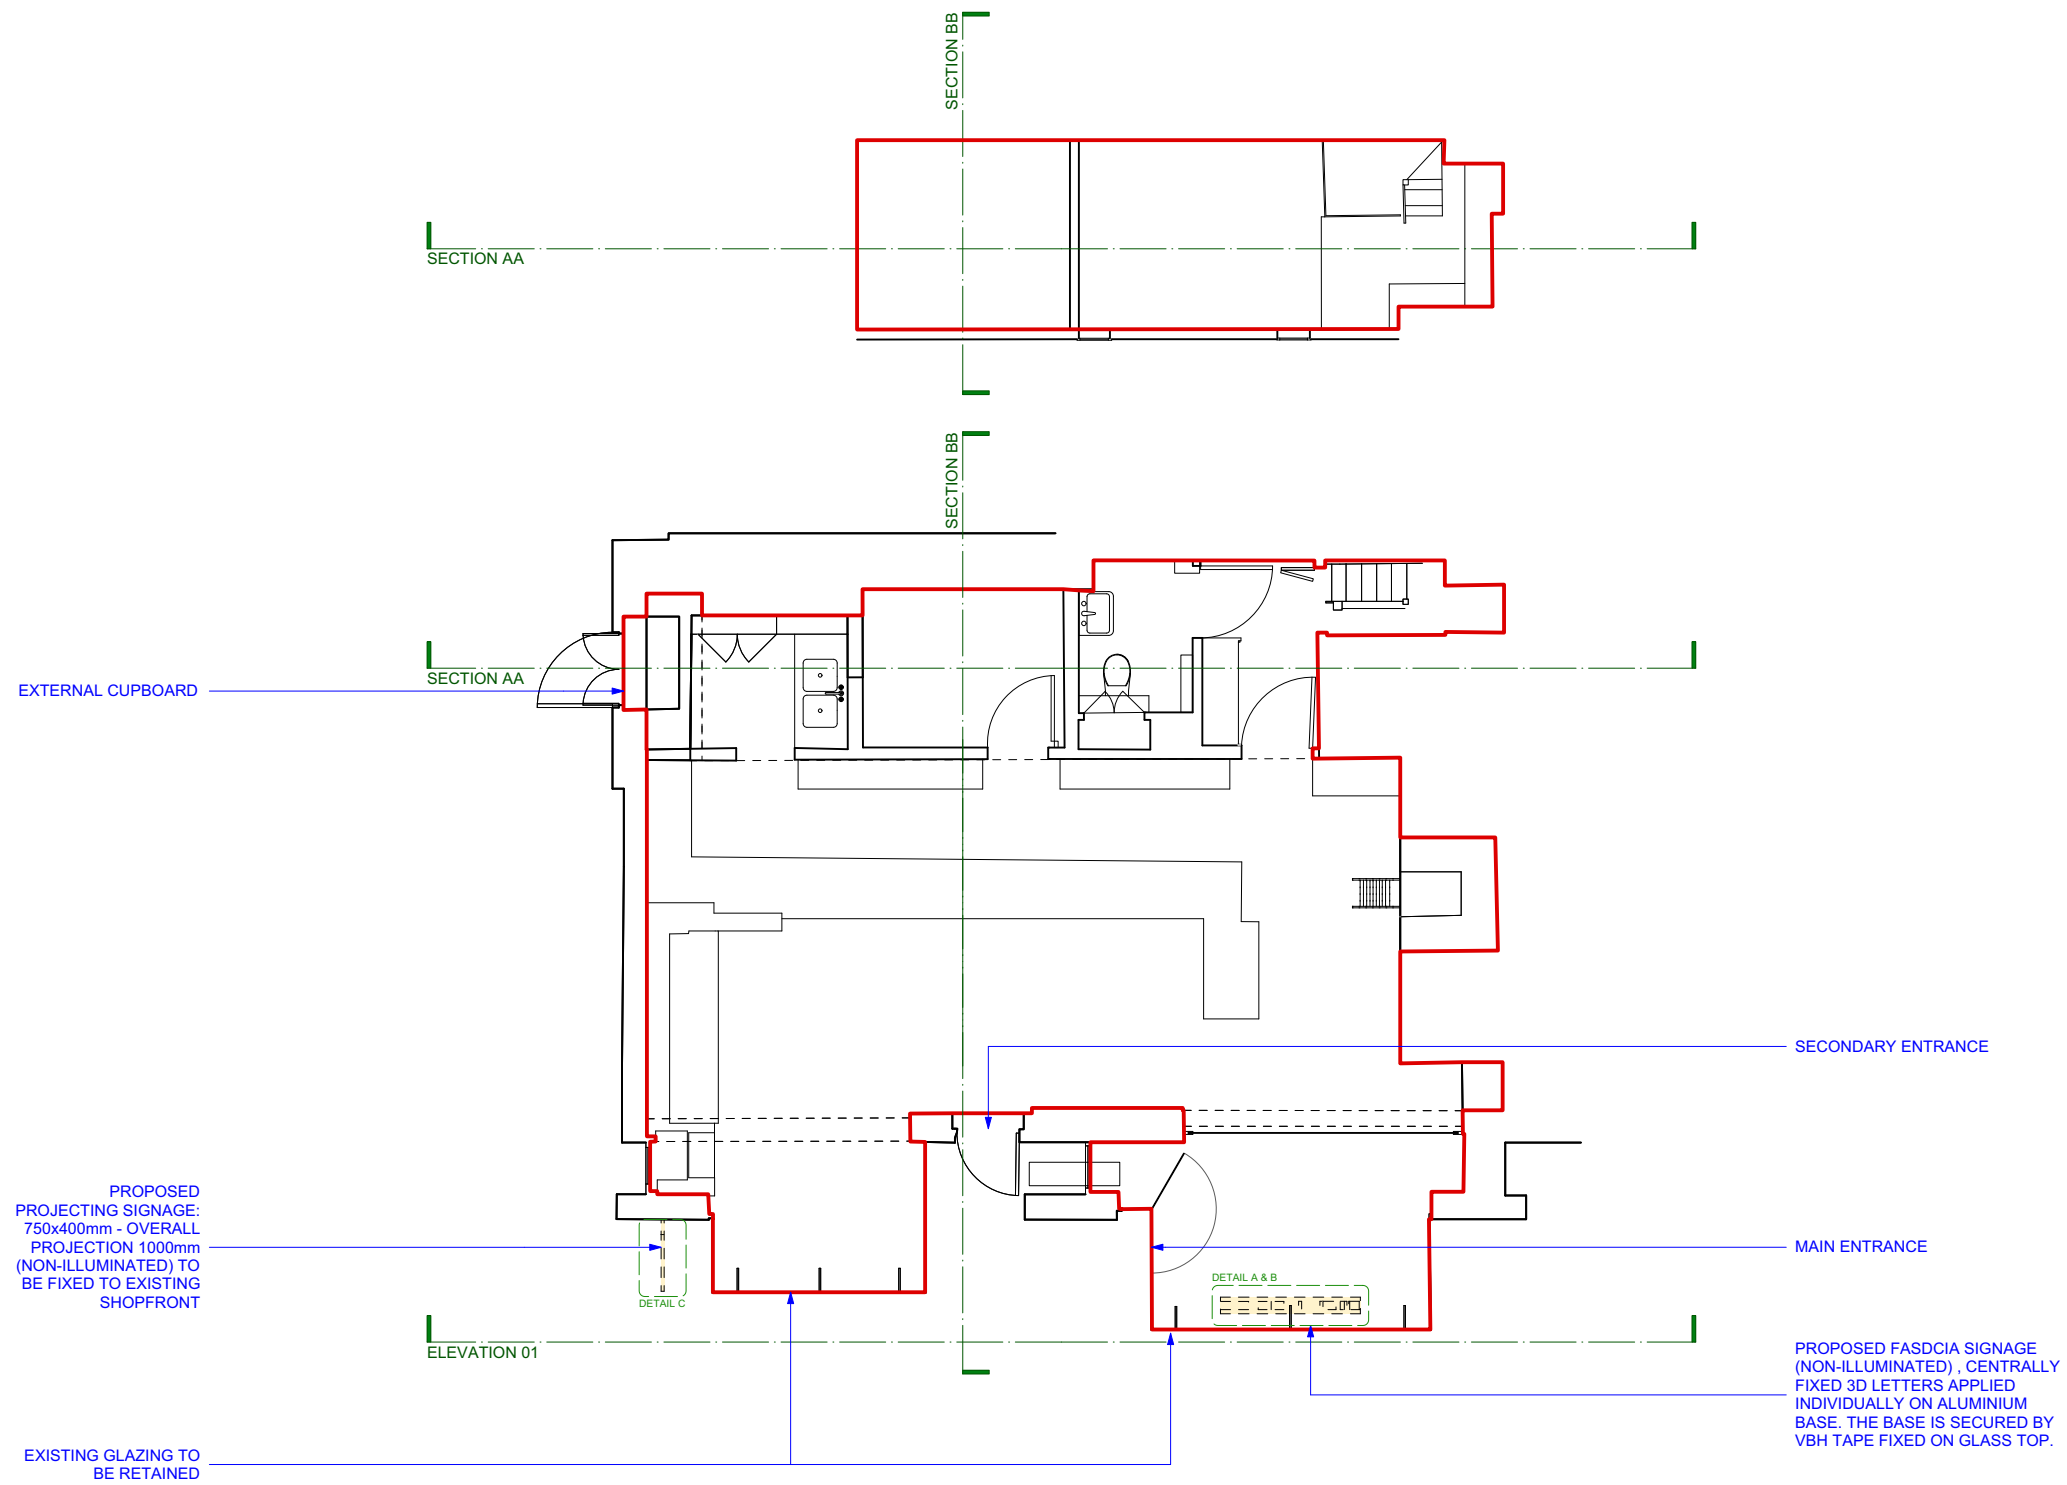

ADVERTISEMENT APPLICATION


SITE ADDRESS
42 GLOUCESTER AVENUE, LONDON NW1 8JD

Notes



- GAIL'S DEMISE
- EXTERNAL DEMISE

© Copyright Holland Harvey Architects 2022

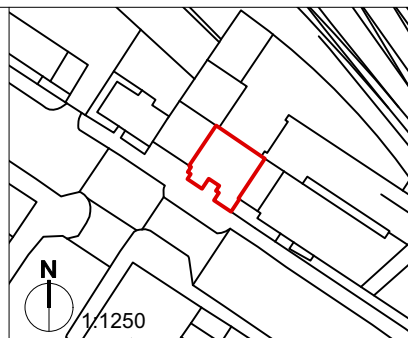

REV	DATE	DESCRIPTION	BY	CHK
P03	08/01/2025	ISSUED FOR PLANNING	NK	PT
P02	05/12/2024	ISSUED FOR PLANNING	NK	PT
P01	27/11/2024	ISSUED FOR PLANNING	AP	NK
P00	10/10/2024	ISSUED FOR PLANNING	AP	NK

Project GAIL's Primrose Hill			
Drawing Proposed Ground Floor Plan			
Job Number 24056	Drawing Number 201000	Rev P03	Scale @ A3 1:100
Drawn AP	Date 08/01/2025	Status PLANNING	Client Gail's Bakery







Holland Harvey Architects
Unit 1.4
1-5 Vyner Street
London E2 9DG
hello@hollandharvey.com
+44 203 327 0340

Gail's Bakery




REFERENCE IMAGE:
1. CENTRALLY FIXED 3D LETTERS APPLIED INDIVIDUALLY ON ALUMINIUM BASE.

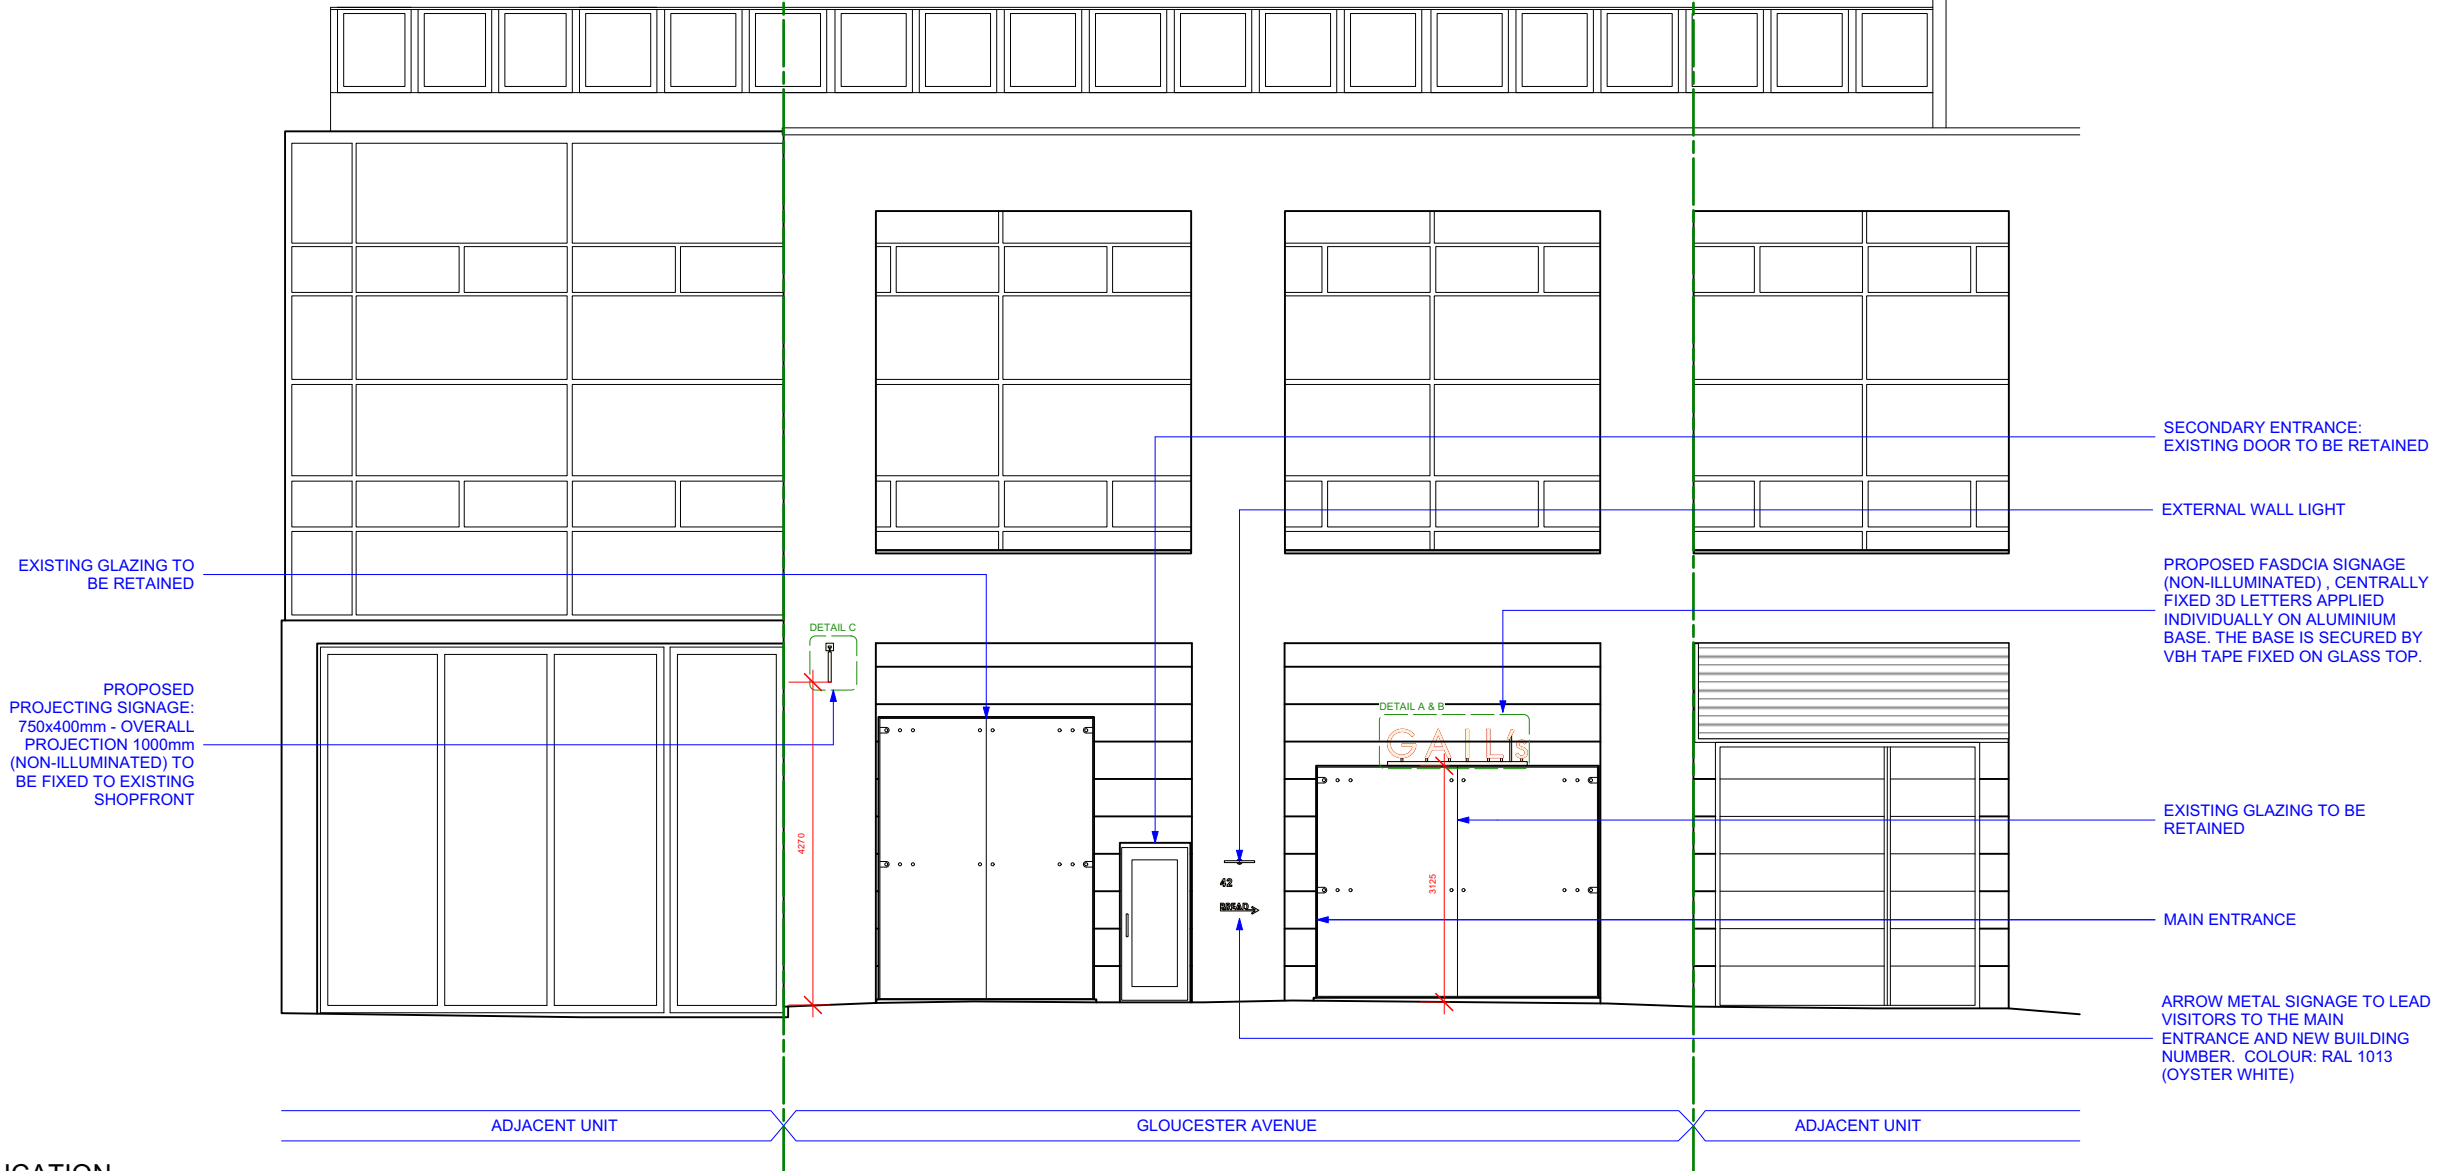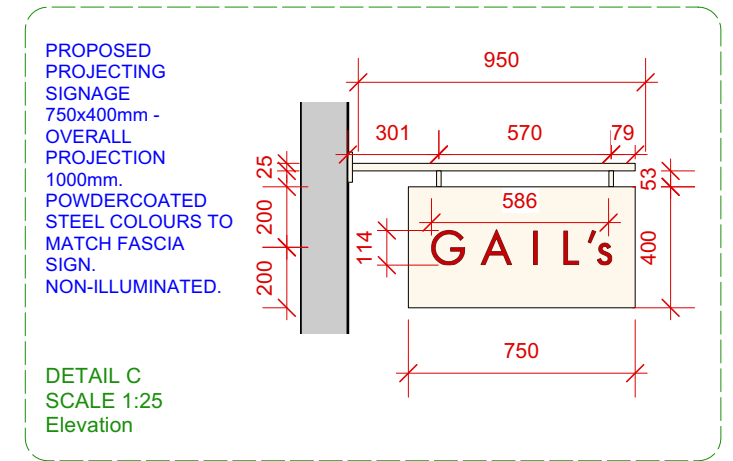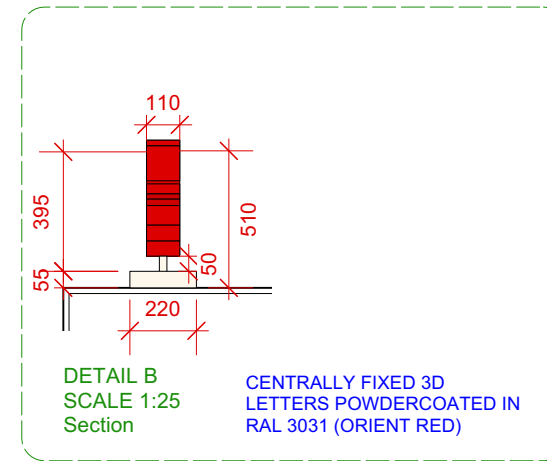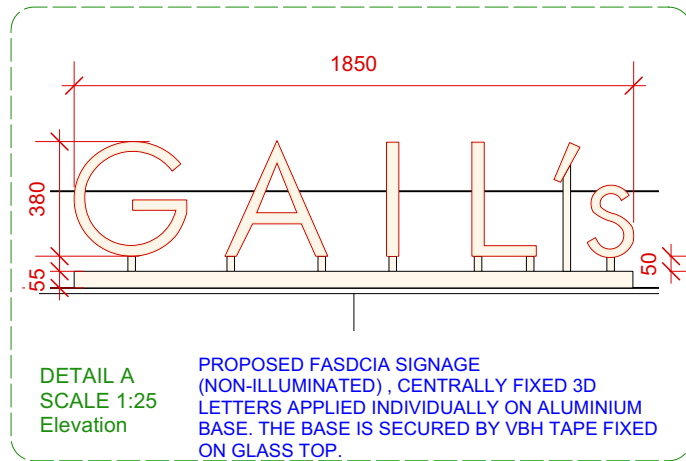

ADVERTISEMENT APPLICATION

SITE ADDRESS
42 GLOUCESTER AVENUE, LONDON NW1 8JD

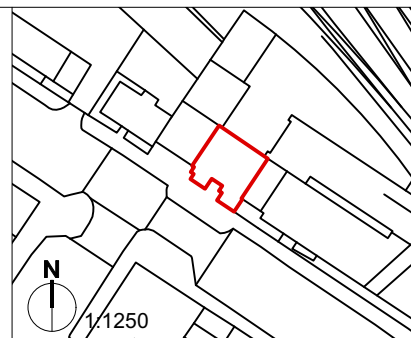

REV	DATE	DESCRIPTION	BY	CHK
P03	08/01/2025	ISSUED FOR PLANNING	NK	
P02	05/12/2024	ISSUED FOR PLANNING	NK	PT
P01	27/11/2024	ISSUED FOR PLANNING	NK	PT
P00	10/10/2024	ISSUED FOR PLANNING	AP	NK

Project GAIL's Primrose Hill			
Drawing Proposed Front Elevation			
Job Number 24056	Drawing Number 773000	Rev P03	
Drawn AP	Date 08/01/2025	Status PLANNING	Scale @ A3 1:100

Holland Harvey Architects
Unit 1.4
1-5 Vyner Street
London E2 9DG
hello@hollandharvey.com
+44 203 327 0340

Client
Gail's Bakery