
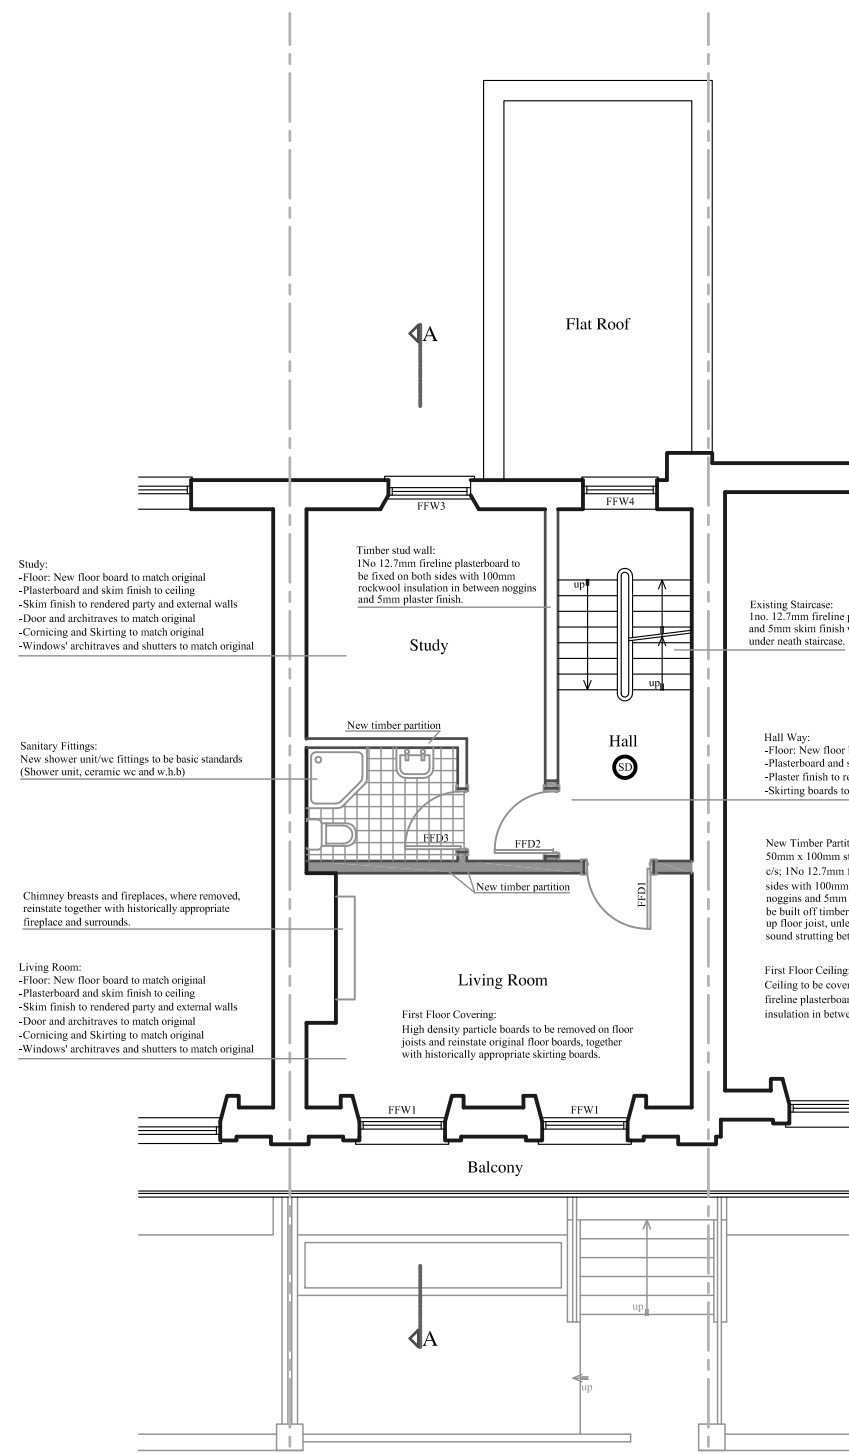


**NOTES**

The contractors are to check all the dimensions, levels, drain runs and general condition of the site before works commence and inform Bashkal and Associates immediately upon discovery of any error omissions or discrepancies.


All works are to be carried out in accordance with current Building Regulations, British Standards, Code of Practice and Local Authority Requirements.

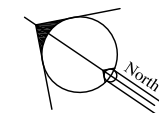

**PROPOSED FIRST FLOOR PLAN**

DOORS; FFD1 & FFD2  
Internal doors and architraves to be Victorian style (4 panels) to match original

DOOR; FFD3  
Shower room door and architraves to be Victorian style (4 panels) to match original

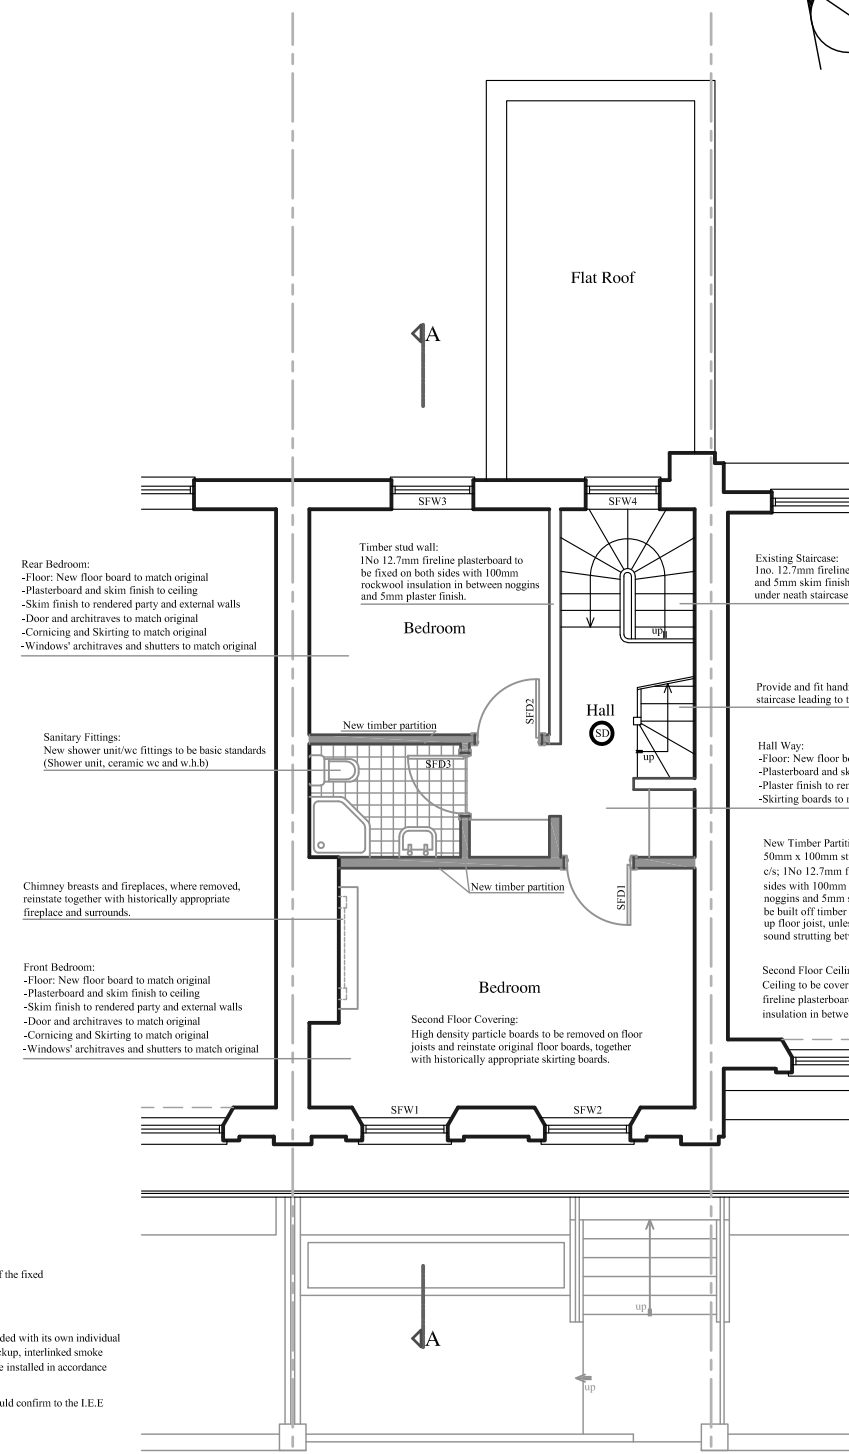


**PROPOSED SECOND FLOOR PLAN**

DOORS; SFD1 & SFD2  
Internal doors and architraves to be Victorian style (4 panels) to match original

DOOR; SFD3  
Shower room door and architraves to be Victorian style (4 panels) to match original

- HD** Heat Detector.  
Heat detector to be of the fixed temperature type
- SD** Smoke Detector.  
Smoke detector to be provided with its own individual mains operated, battery backup, interlinked smoke alarm system which is to be installed in accordance with BS5839: Part 6  
The wiring installation should conform to the L.E.E wiring regulations.

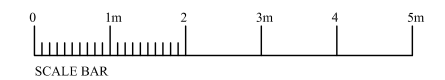

**PROJECT**

**33 MORNINGTON  
TERRACE  
LONDON NW1 7RS**

**DRAWING TITLE**



**PROPOSED  
FIRST & SECOND  
FLOOR PLAN**

Drawn By: <i>J.B</i>	Ref. No. 240820-12
Date: Aug'24	Scale 1/100 @ A3

**NOTES**

The contractors are to check all the dimensions, levels, drain runs and general condition of the site before works commence and inform Bashkal and Associates immediately upon discovery of any error omissions or discrepancies.


All works are to be carried out in accordance with current Building Regulations, British Standards, Code of Practice and Local Authority Requirements.

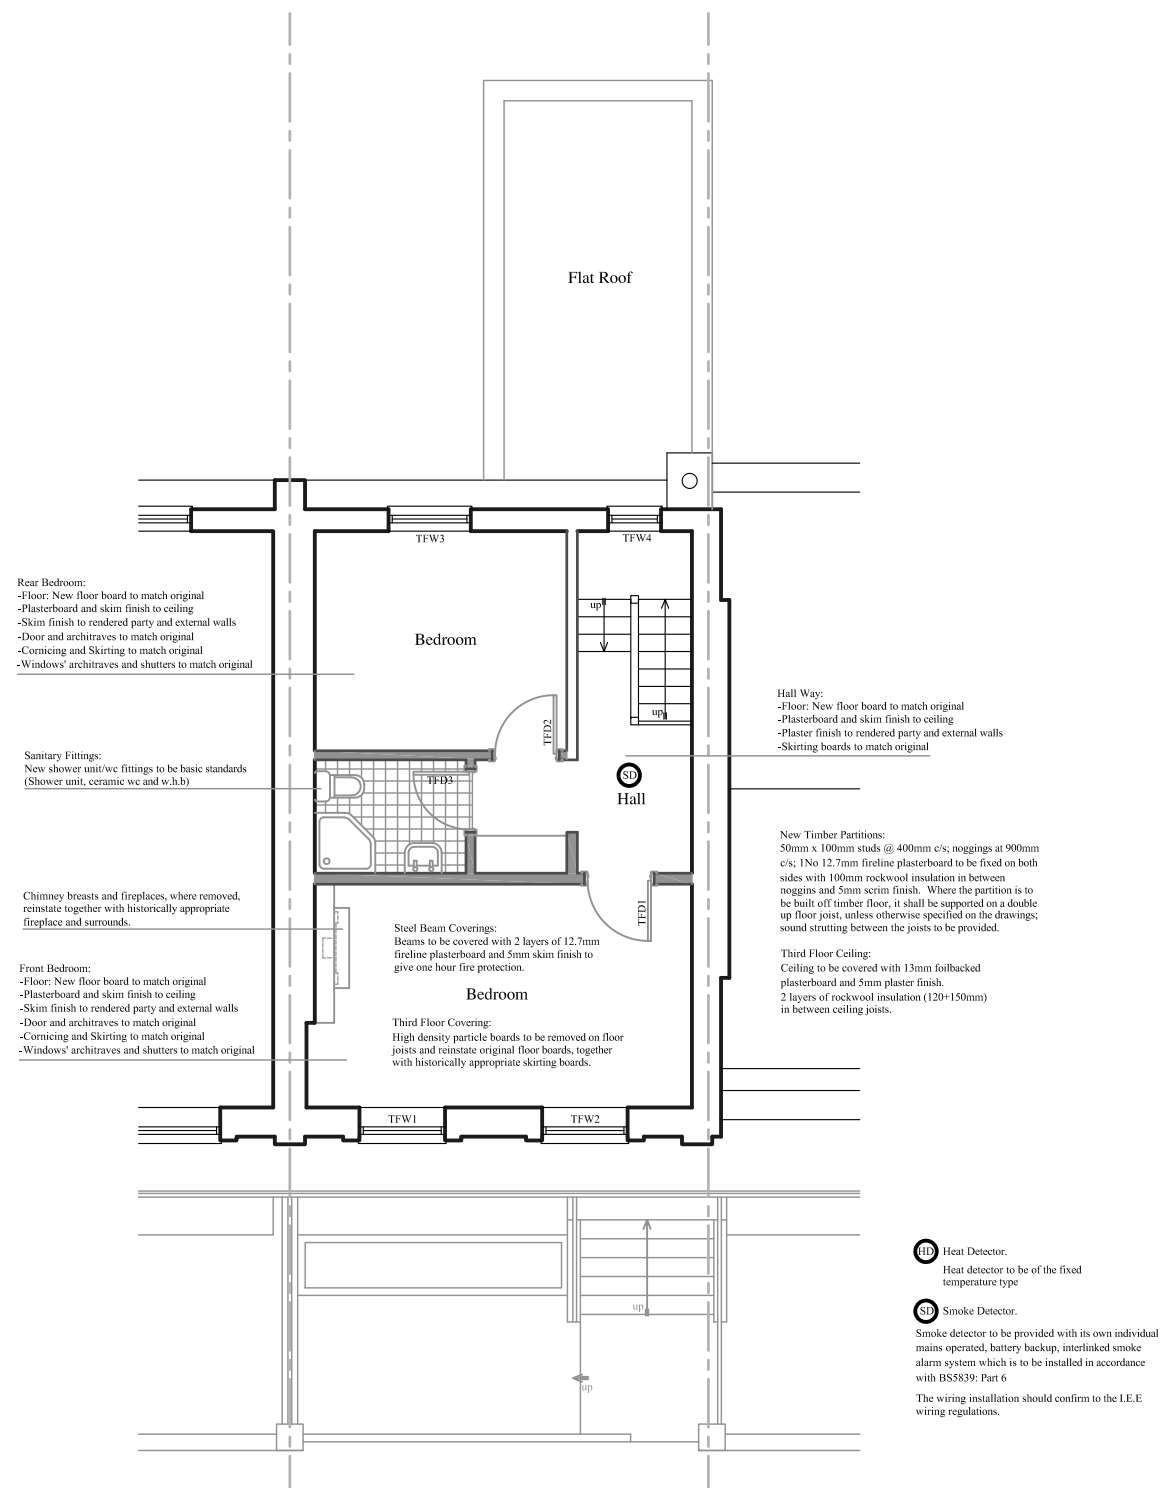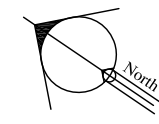


**PROPOSED THIRD FLOOR PLAN**

DOORS: TFD1 & TFD2  
Internal doors and architraves to be Victorian style (4 panels) to match original

DOOR: TFD3  
Shower room door and architraves to be Victorian style (4 panels) to match original

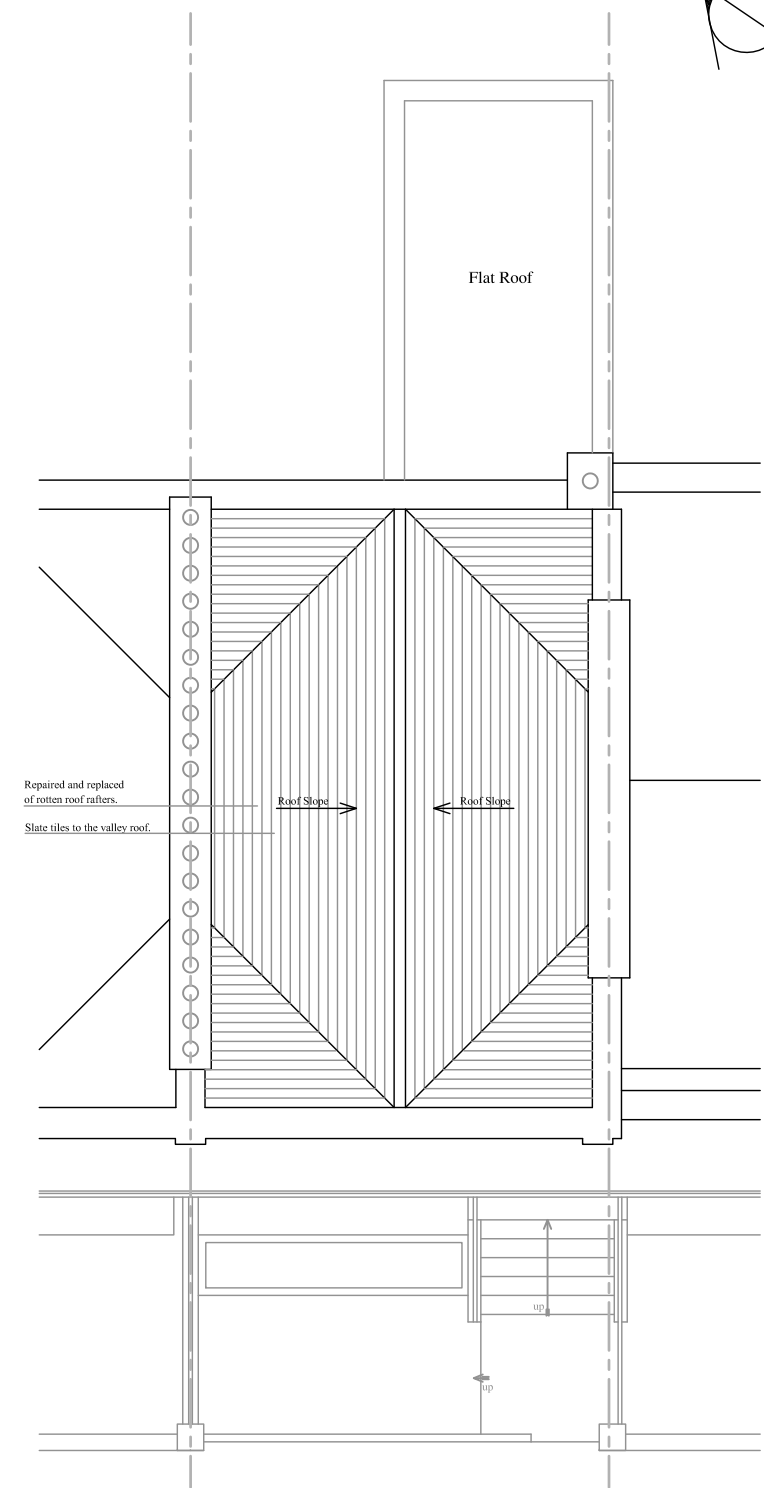

**PROPOSED ROOF PLAN**

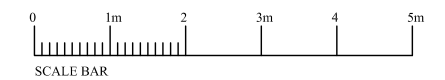

**PROJECT**  
33 MORNINGTON  
TERRACE  
LONDON NW1 7RS

**DRAWING TITLE**  
PROPOSED  
THIRD FLOOR AND  
ROOF PLAN

Drawn By: <i>J.B</i>	Ref. No. 240820-13
Date: Aug'24	Scale 1/100 @ A3


**NOTES**

The contractors are to check all the dimensions, levels, drain runs and general condition of the site before works commence and inform Bashkal and Associates immediately upon discovery of any error omissions or discrepancies.


All works are to be carried out in accordance with current Building Regulations, British Standards, Code of Practice and Local Authority Requirements.



PROPOSED FRONT ELEVATION

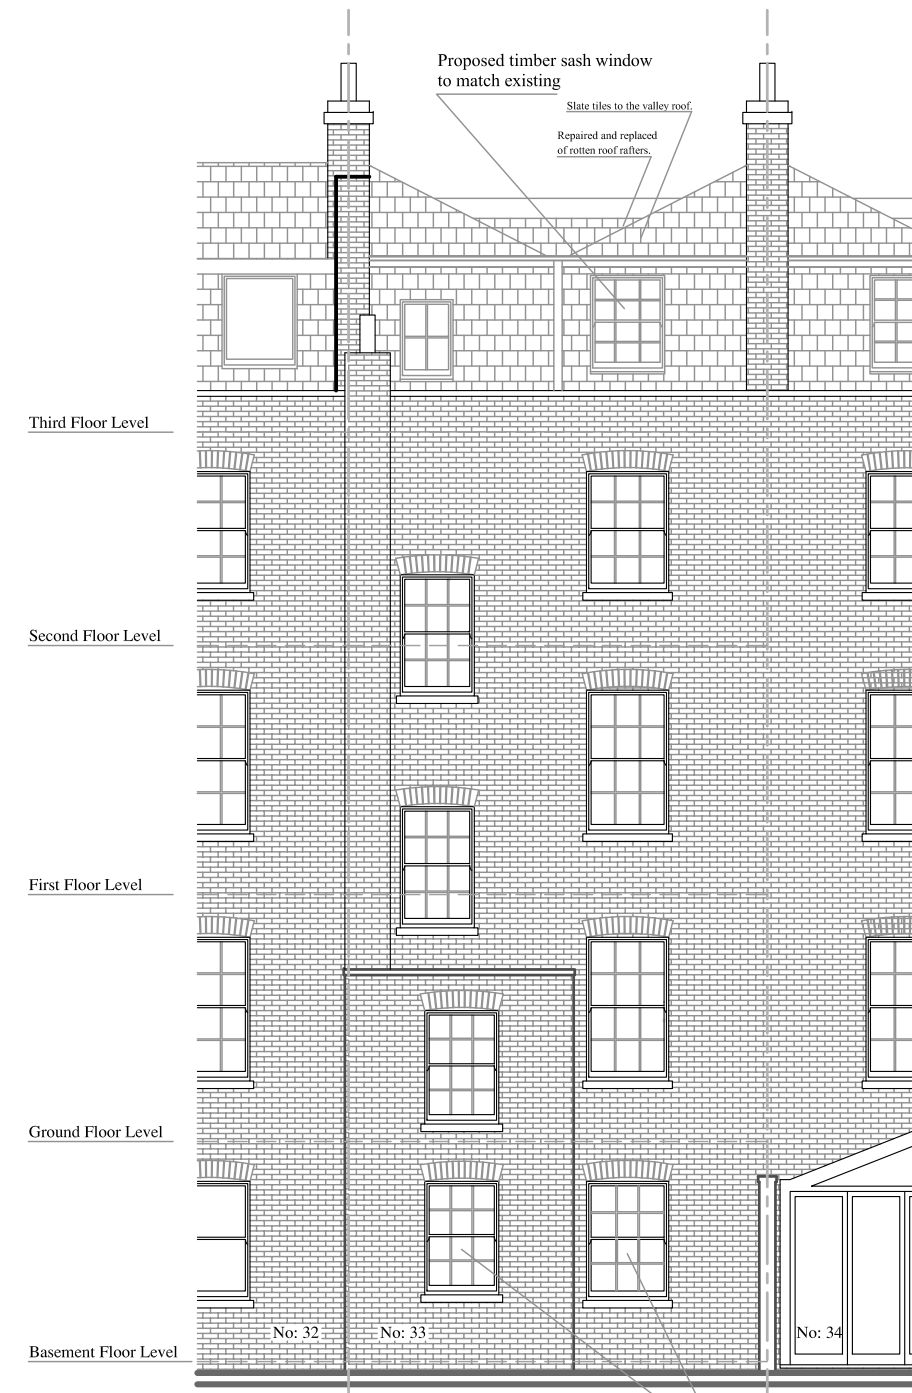

PROPOSED REAR ELEVATION

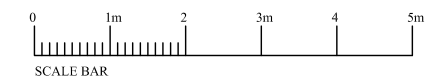

**PROJECT**

33 MORNINGTON  
TERRACE  
LONDON NW1 7RS

**DRAWING TITLE**


PROPOSED  
FRONT & REAR  
ELEVATIONS

Drawn By: <i>J.B</i>	Ref. No. 240820-14
Date: Aug'24	Scale 1/100 @ A3


**NOTES**

The contractors are to check all the dimensions, levels, drain runs and general condition of the site before works commence and inform Bashkal and Associates immediately upon discovery of any error omissions or discrepancies.

All works are to be carried out in accordance with current Building Regulations, British Standards, Code of Practice and Local Authority Requirements.

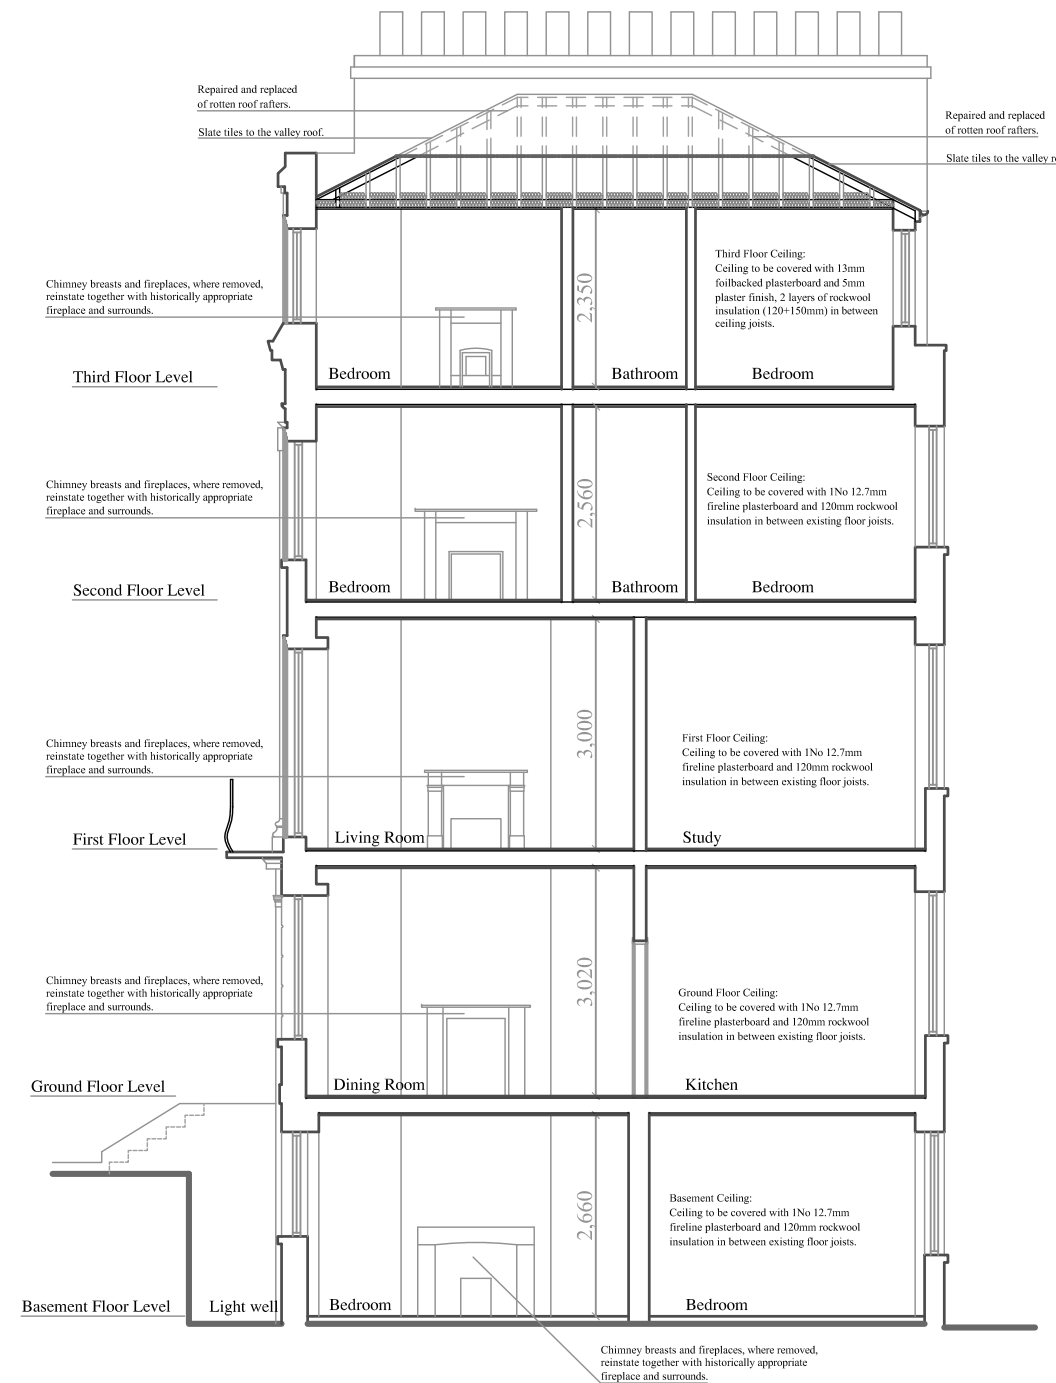

PROPOSED SECTION A-A

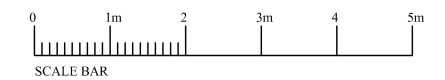

**PROJECT**

33 MORNINGTON  
TERRACE  
LONDON NW1 7RS

**DRAWING TITLE**


PROPOSED  
SECTION A-A

Drawn By: <i>J.B</i>	Ref. No. 240820-15
Date: Aug'24	Scale 1/100 @ A3

**NOTES**


The contractors are to check all the dimensions, levels, drain runs and general condition of the site before works commence and inform Bashkal and Associates immediately upon discovery of any error omissions or discrepancies.

All works are to be carried out in accordance with current Building Regulations, British Standards, Code of Practice and Local Authority Requirements.

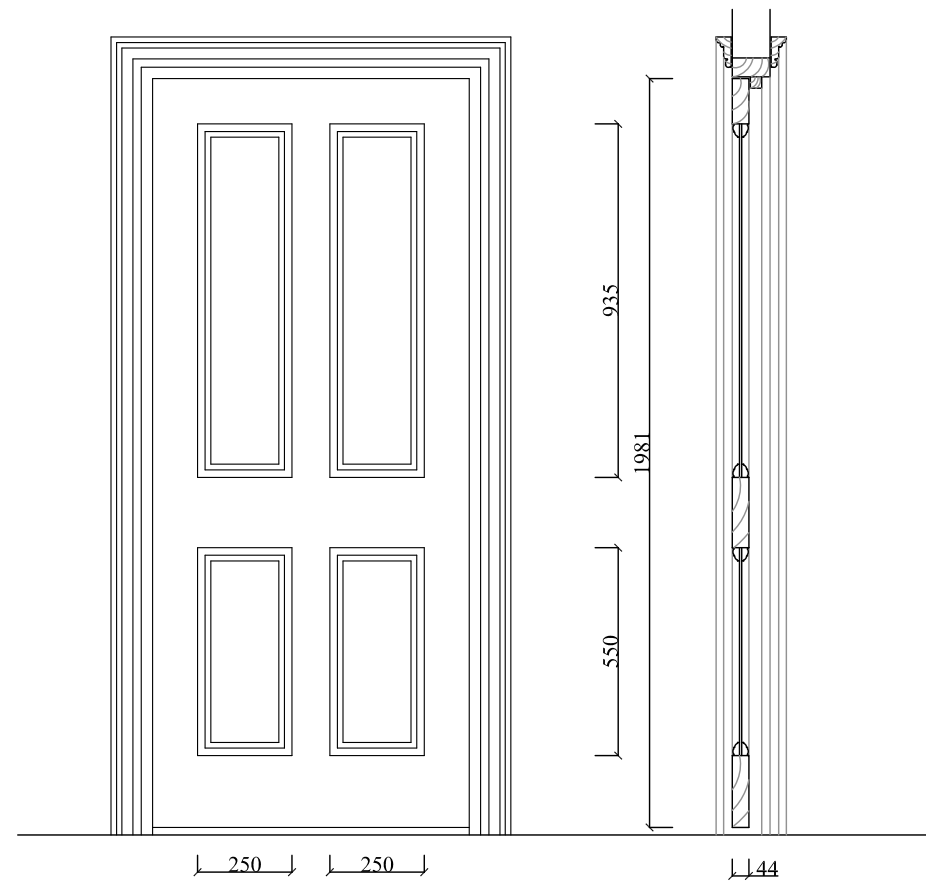


INTERNAL DOOR DETAIL

Painted with fire proofed paint.

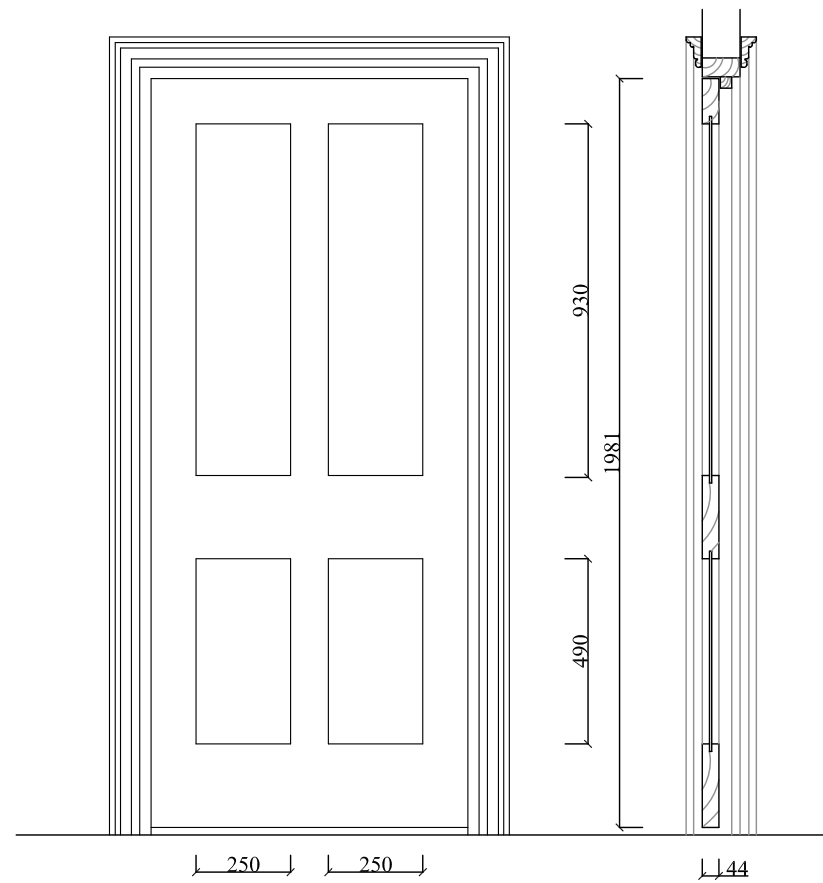


INTERNAL DOOR DETAIL


BATHROOMS DOOR DETAIL

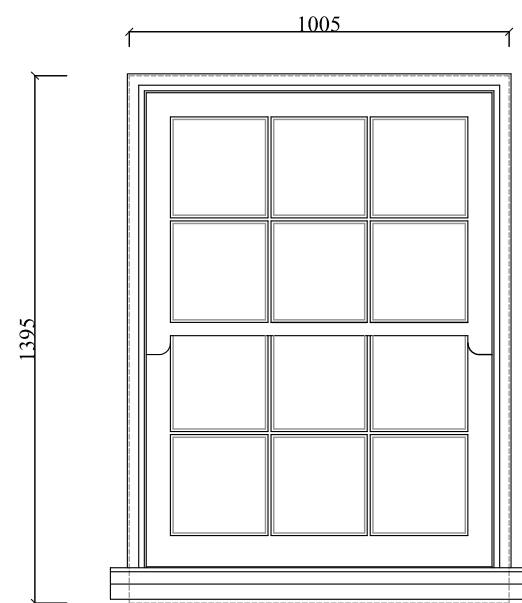

ELEVATION

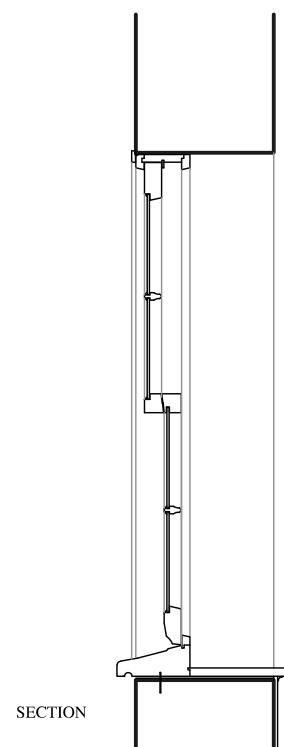

SECTION

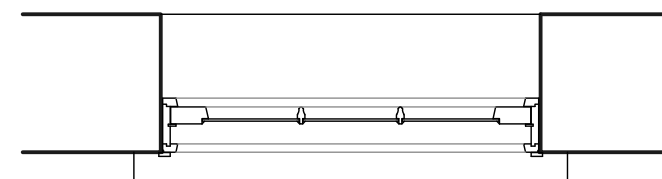

PLAN



PROJECT

33 MORNINGTON  
TERRACE  
LONDON NW1 7RS

DRAWING TITLE

PROPOSED  
DOOR & WINDOW  
DETAILS

Drawn By: *S.B*

Ref. No. 240820-16

Date: Aug'24

Scale 1/100 @ A3