
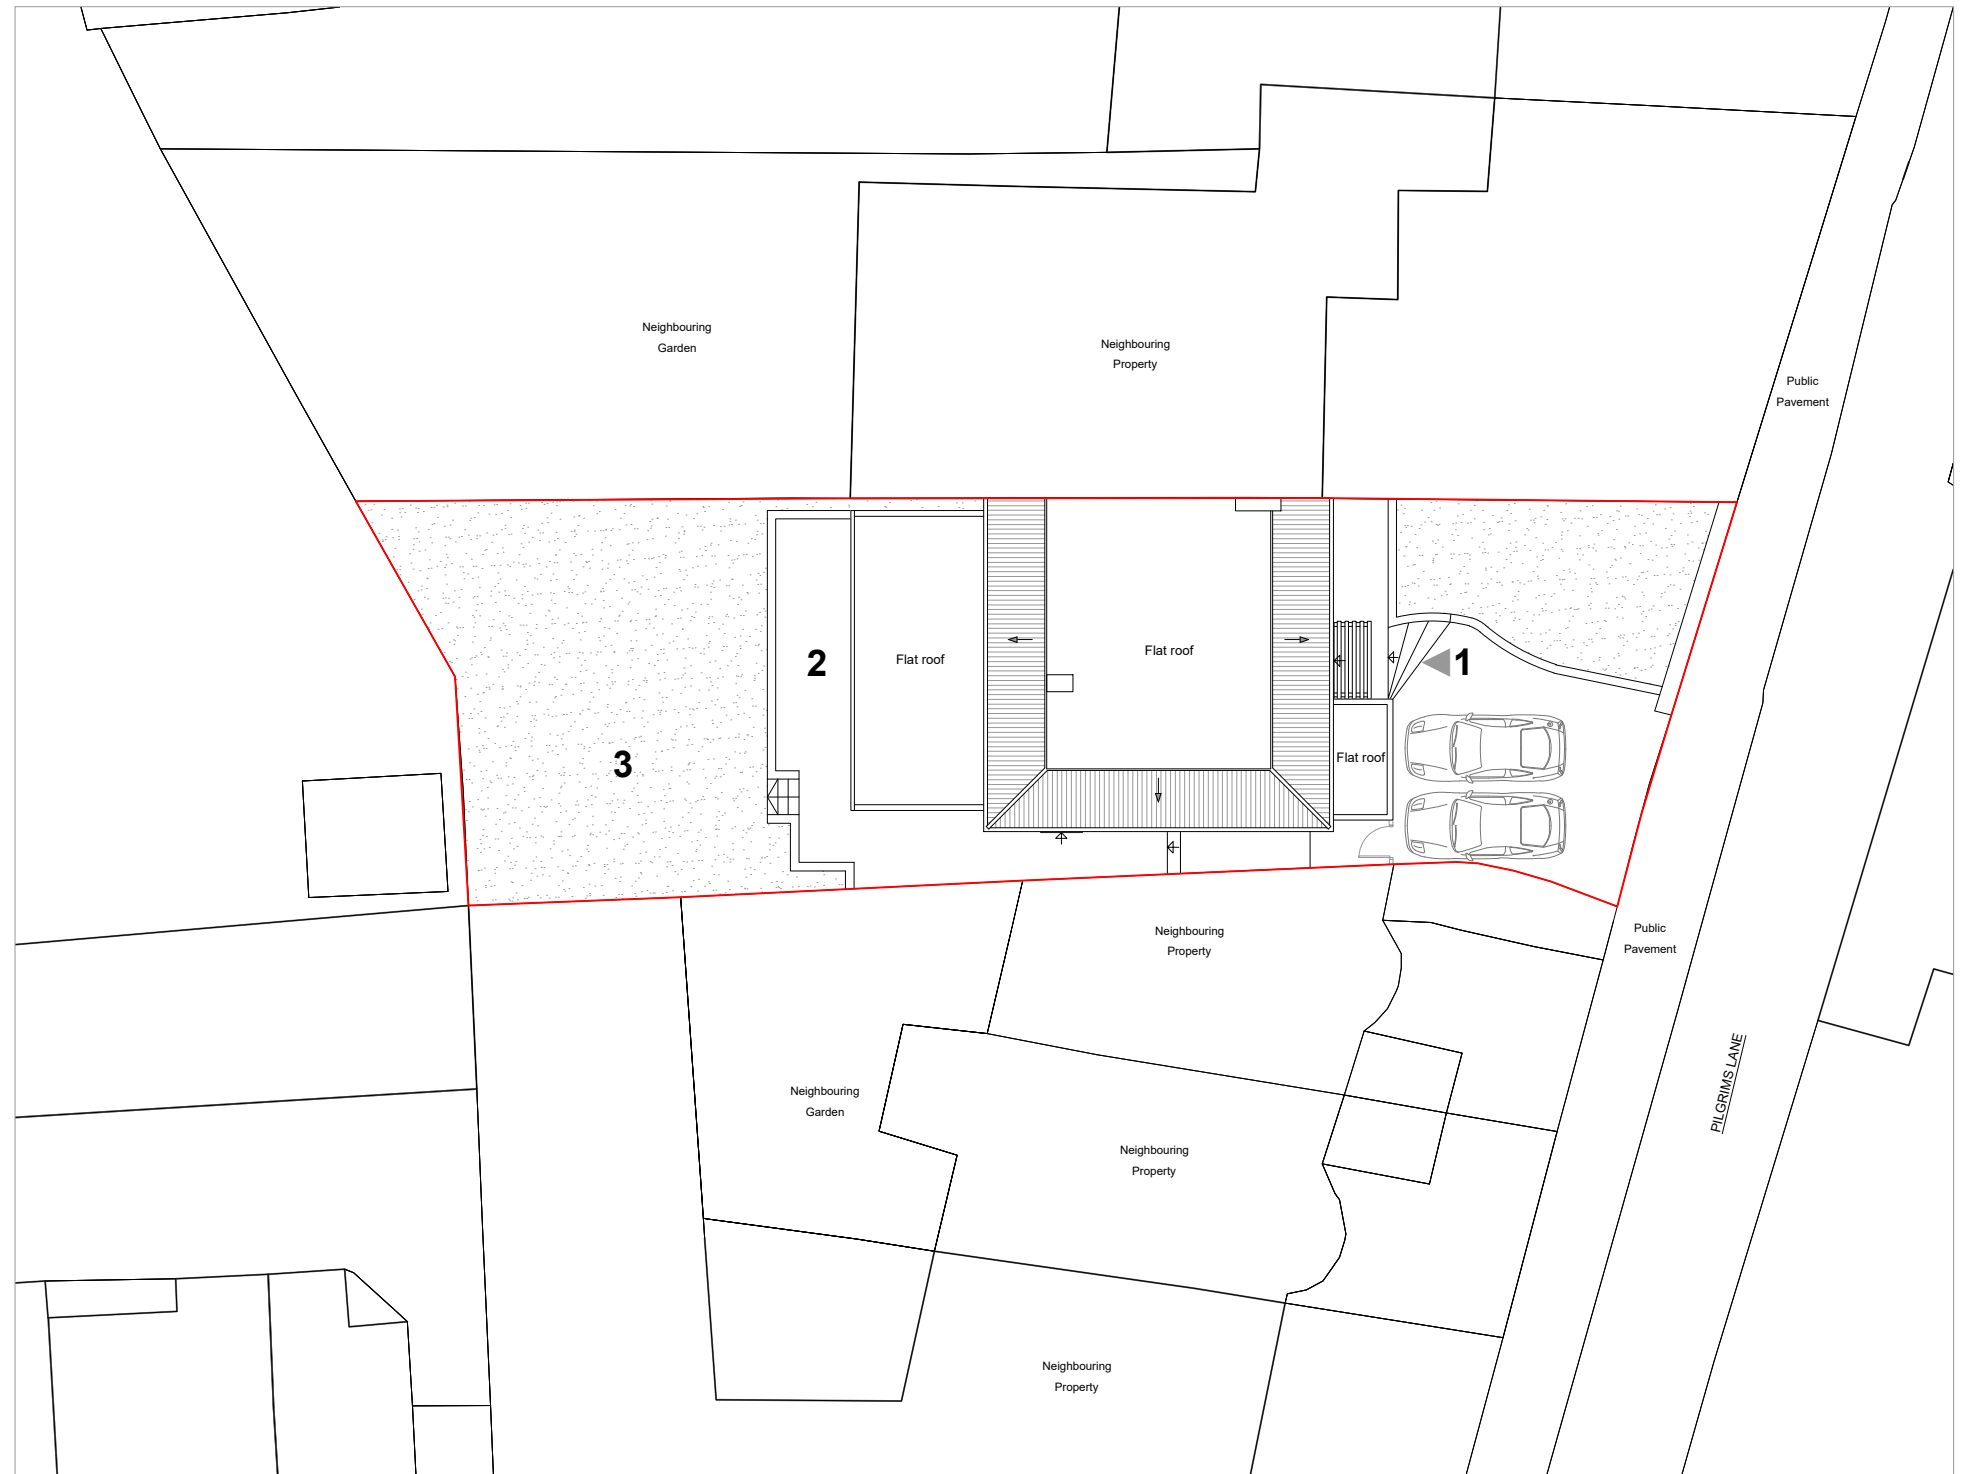
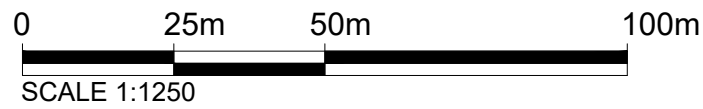


OS Map


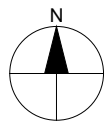


Site Plan

KEY

- 1 Entrance
- 2 Patio
- 3 Back Garden

Property Boundary

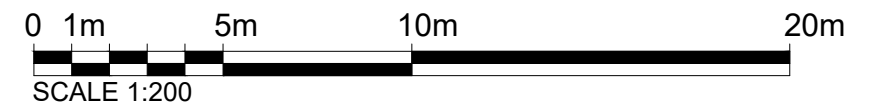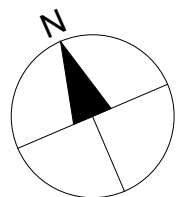

Dimensions Written dimensions to be taken in preference to scaled dimensions. The Contractor is responsible for checking all dimensions before work starts.

Local Authority All work is to be carried out to the requirements, and to the satisfaction of the Local Authority. These drawings are for planning purposes only.

Discrepancies Any discrepancies to be brought to the attention of Drawing And Planning Ltd. Immediately.

REVISIONS

REV	DATE	DESCRIPTION	BY	CH

PROJECT TITLE
5 Pilgrim's Lane, NW3 1SJ

DATE
Jan 2025

REVISION

DRAWING TITLE
Existing- Location Plans

CLIENT
Alison Jane Baker

DRAWING No.
PILNE-L101

SCALE @ A3
1:1250 / 1:200





Dimensions Written dimensions to be taken in preference to scaled dimensions. The Contractor is responsible for checking all dimensions before work starts.

Local Authority All work is to be carried out to the requirements, and to the satisfaction of the Local Authority. These drawings are for planning purposes only.

Discrepancies Any discrepancies to be brought to the attention of Drawing And Planning Ltd. Immediately.

REVISIONS

REV	DATE	DESCRIPTION	BY	CH

PROJECT TITLE
5 Pilgrim's Lane, NW3 1SJ

DATE
Jan 2025

REVISION

DRAWING TITLE
Existing- Boundary Wall


CLIENT
Alison Jane Baker

DRAWING No.
PILNE-P101



SCALE @ A3
1:100

DRAWINGANDPLANNING
www.drawingandplanning.com
0208 202 3665



Key Plan

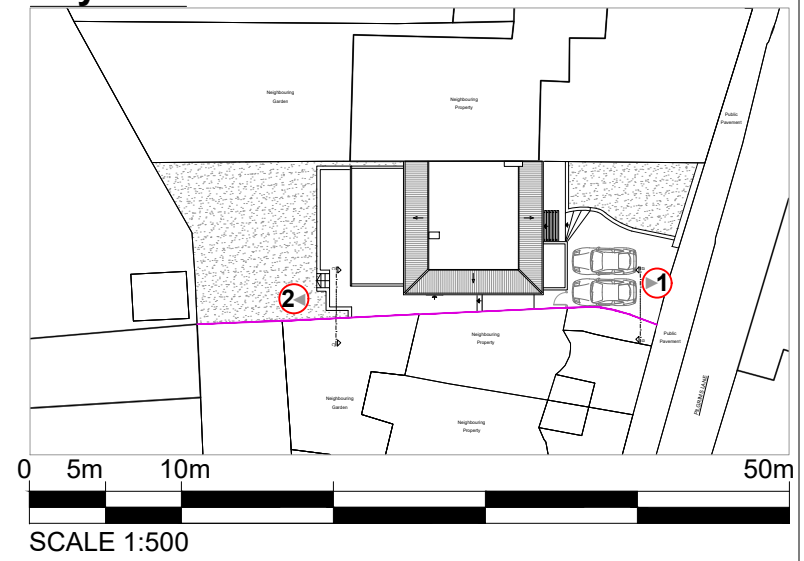

Boundary Wall - BB'

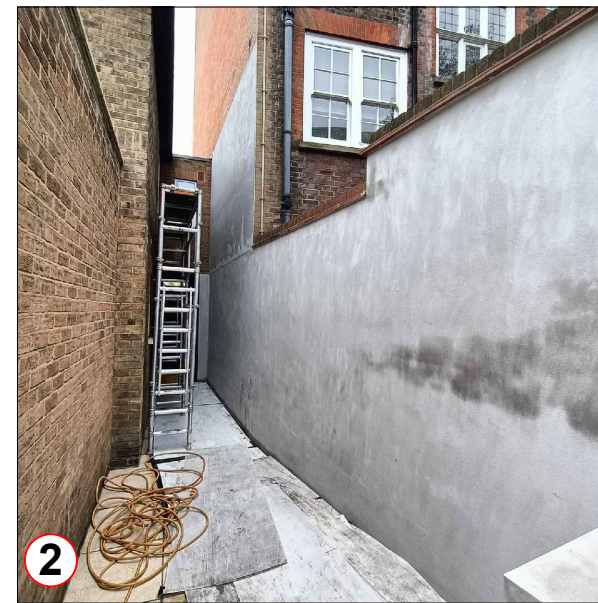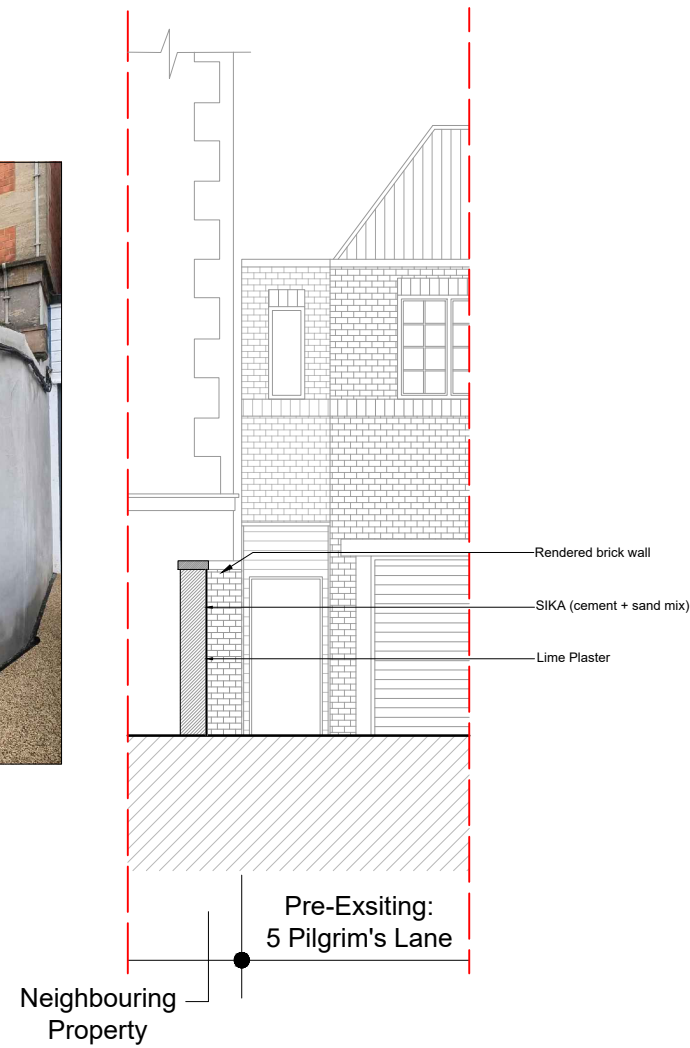

Boundary Wall - CC'

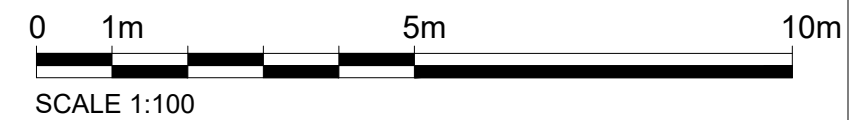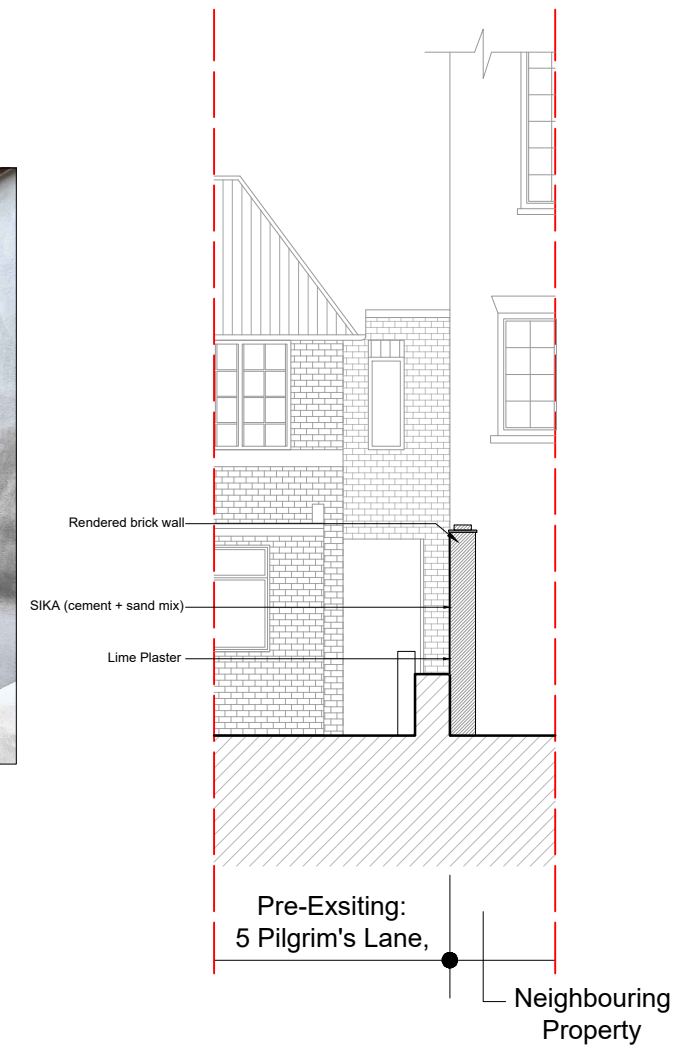

Dimensions Written dimensions to be taken in preference to scaled dimensions. The Contractor is responsible for checking all dimensions before work starts.

Local Authority All work is to be carried out to the requirements, and to the satisfaction of the Local Authority. These drawings are for planning purposes only.

Discrepancies Any discrepancies to be brought to the attention of Drawing And Planning Ltd. Immediately.

REVISIONS

REV	DATE	DESCRIPTION	BY	CH

PROJECT TITLE
5 Pilgrim's Lane, NW3 1SJ

DATE
Jan 2025

REVISION

DRAWING TITLE
Existing- Wall Sections

CLIENT
Alison Jane Baker

DRAWING No.
PILNE-S101



SCALE @ A3
1:100 / 1:500



Boundary Wall Views



Key Plan

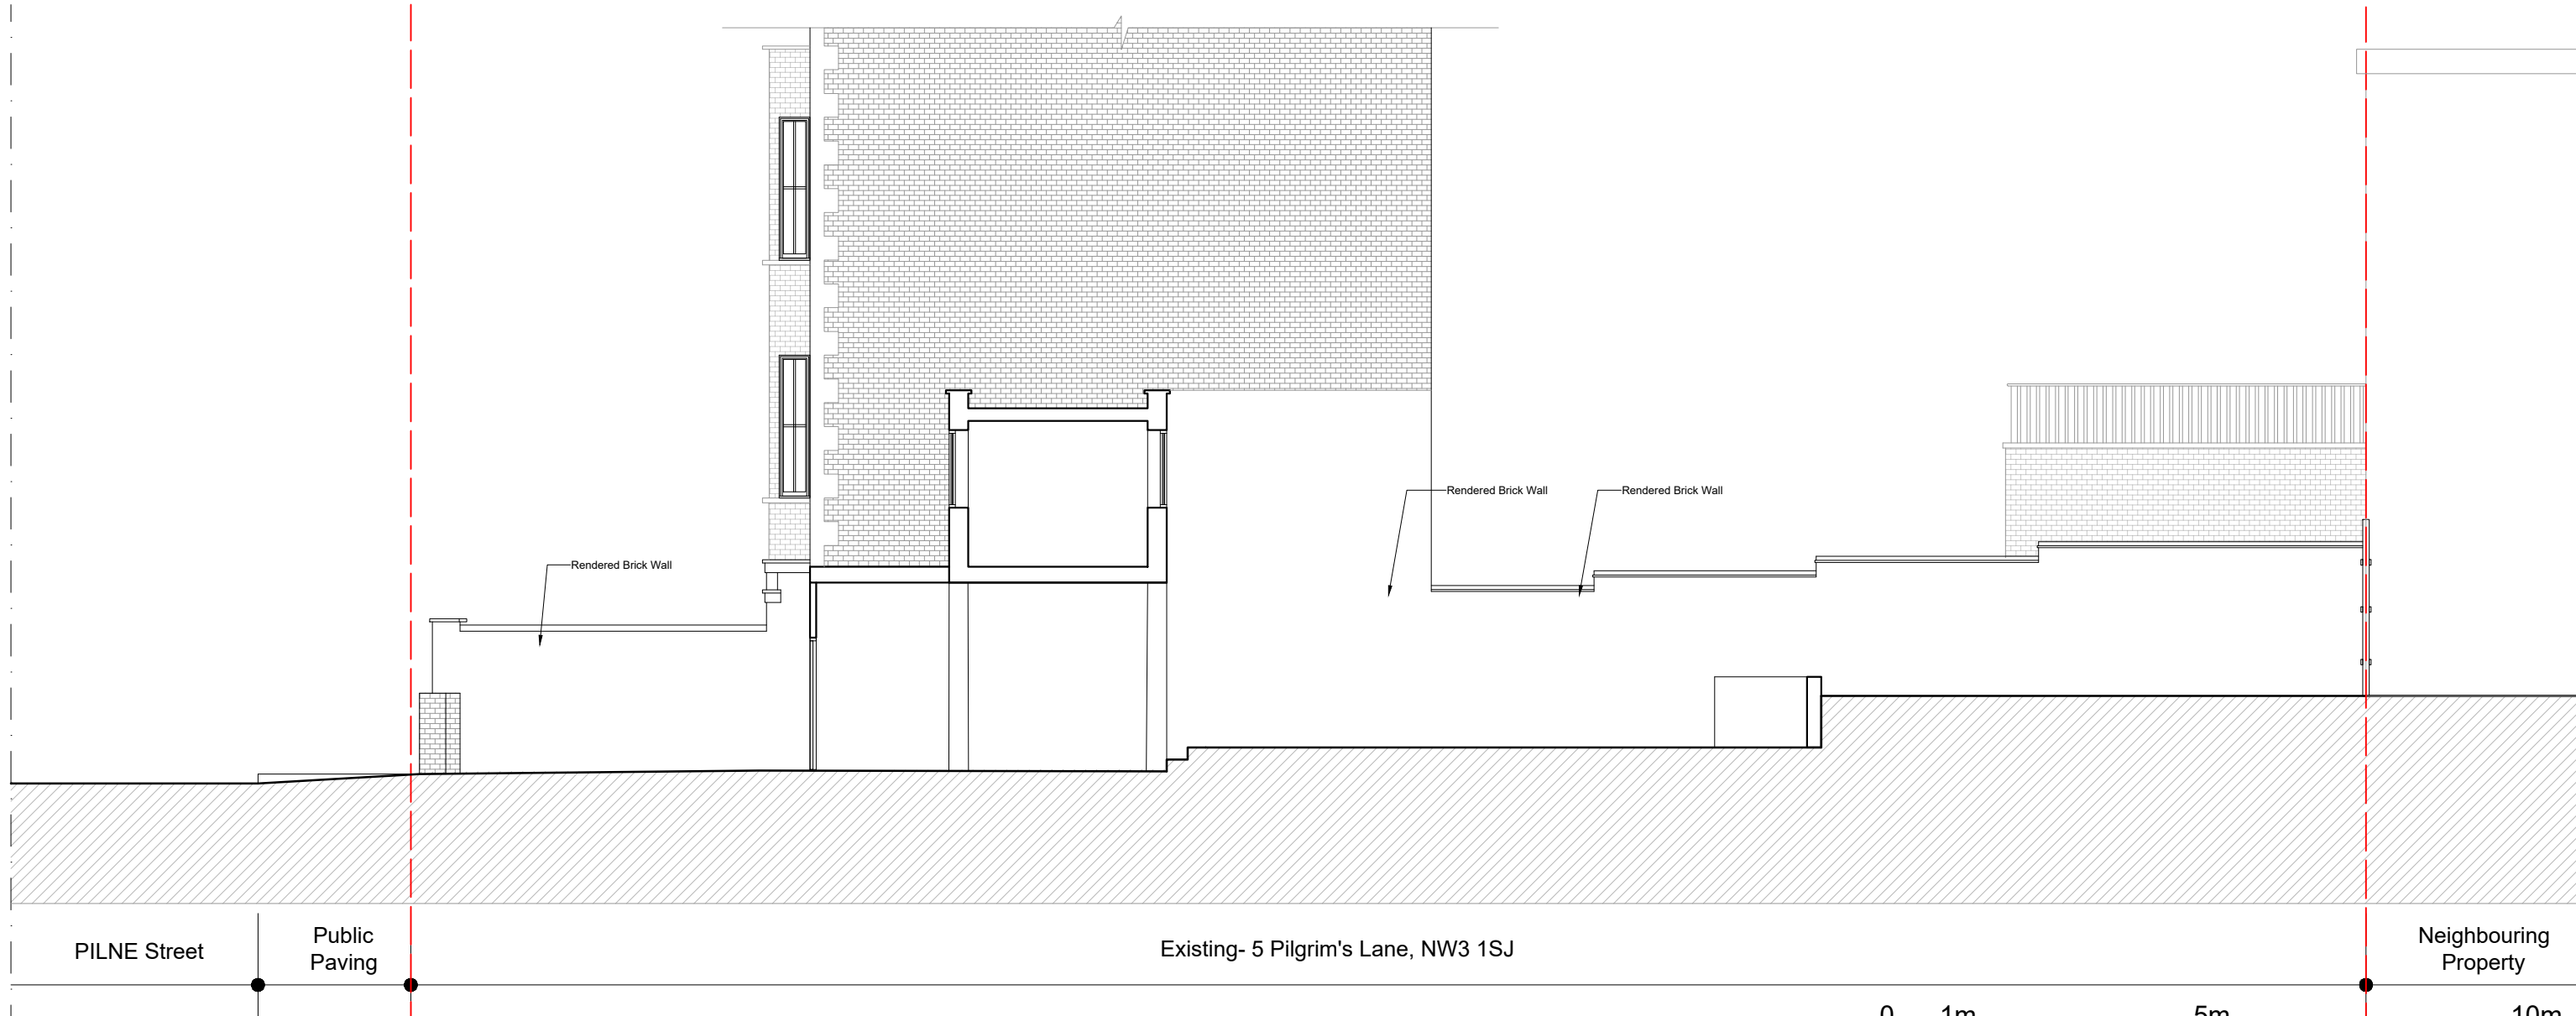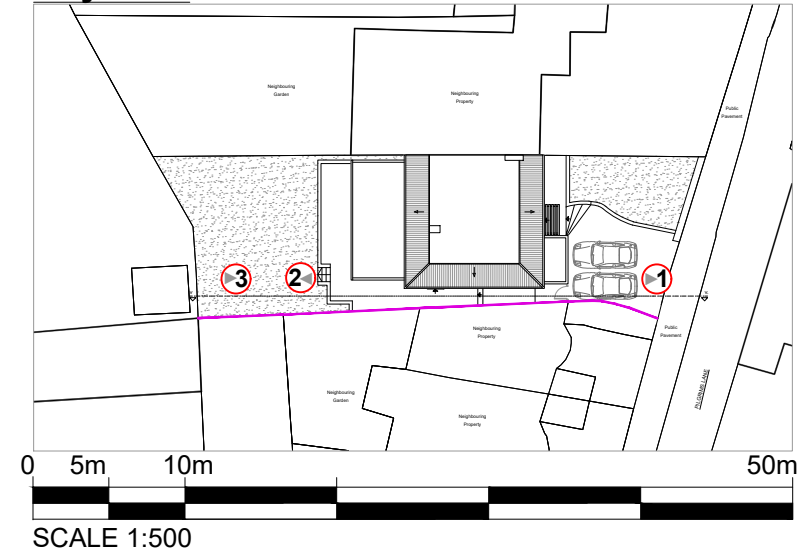

Boundary Wall Elevation - AA'

Dimensions Written dimensions to be taken in preference to scaled dimensions. The Contractor is responsible for checking all dimensions before work starts.

Local Authority All work is to be carried out to the requirements, and to the satisfaction of the Local Authority. These drawings are for planning purposes only.

Discrepancies Any discrepancies to be brought to the attention of Drawing And Planning Ltd. Immediately.

REVISIONS					
REV	DATE	DESCRIPTION	BY	CH	

PROJECT TITLE 5 Pilgrim's Lane, NW3 1SJ	
DATE Jan 2025	REVISION

DRAWING TITLE Existing- Wall Elevation	
CLIENT Alison Jane Baker	
DRAWING No. PILNE-E101	SCALE @ A3 1:100 / 1:500

