
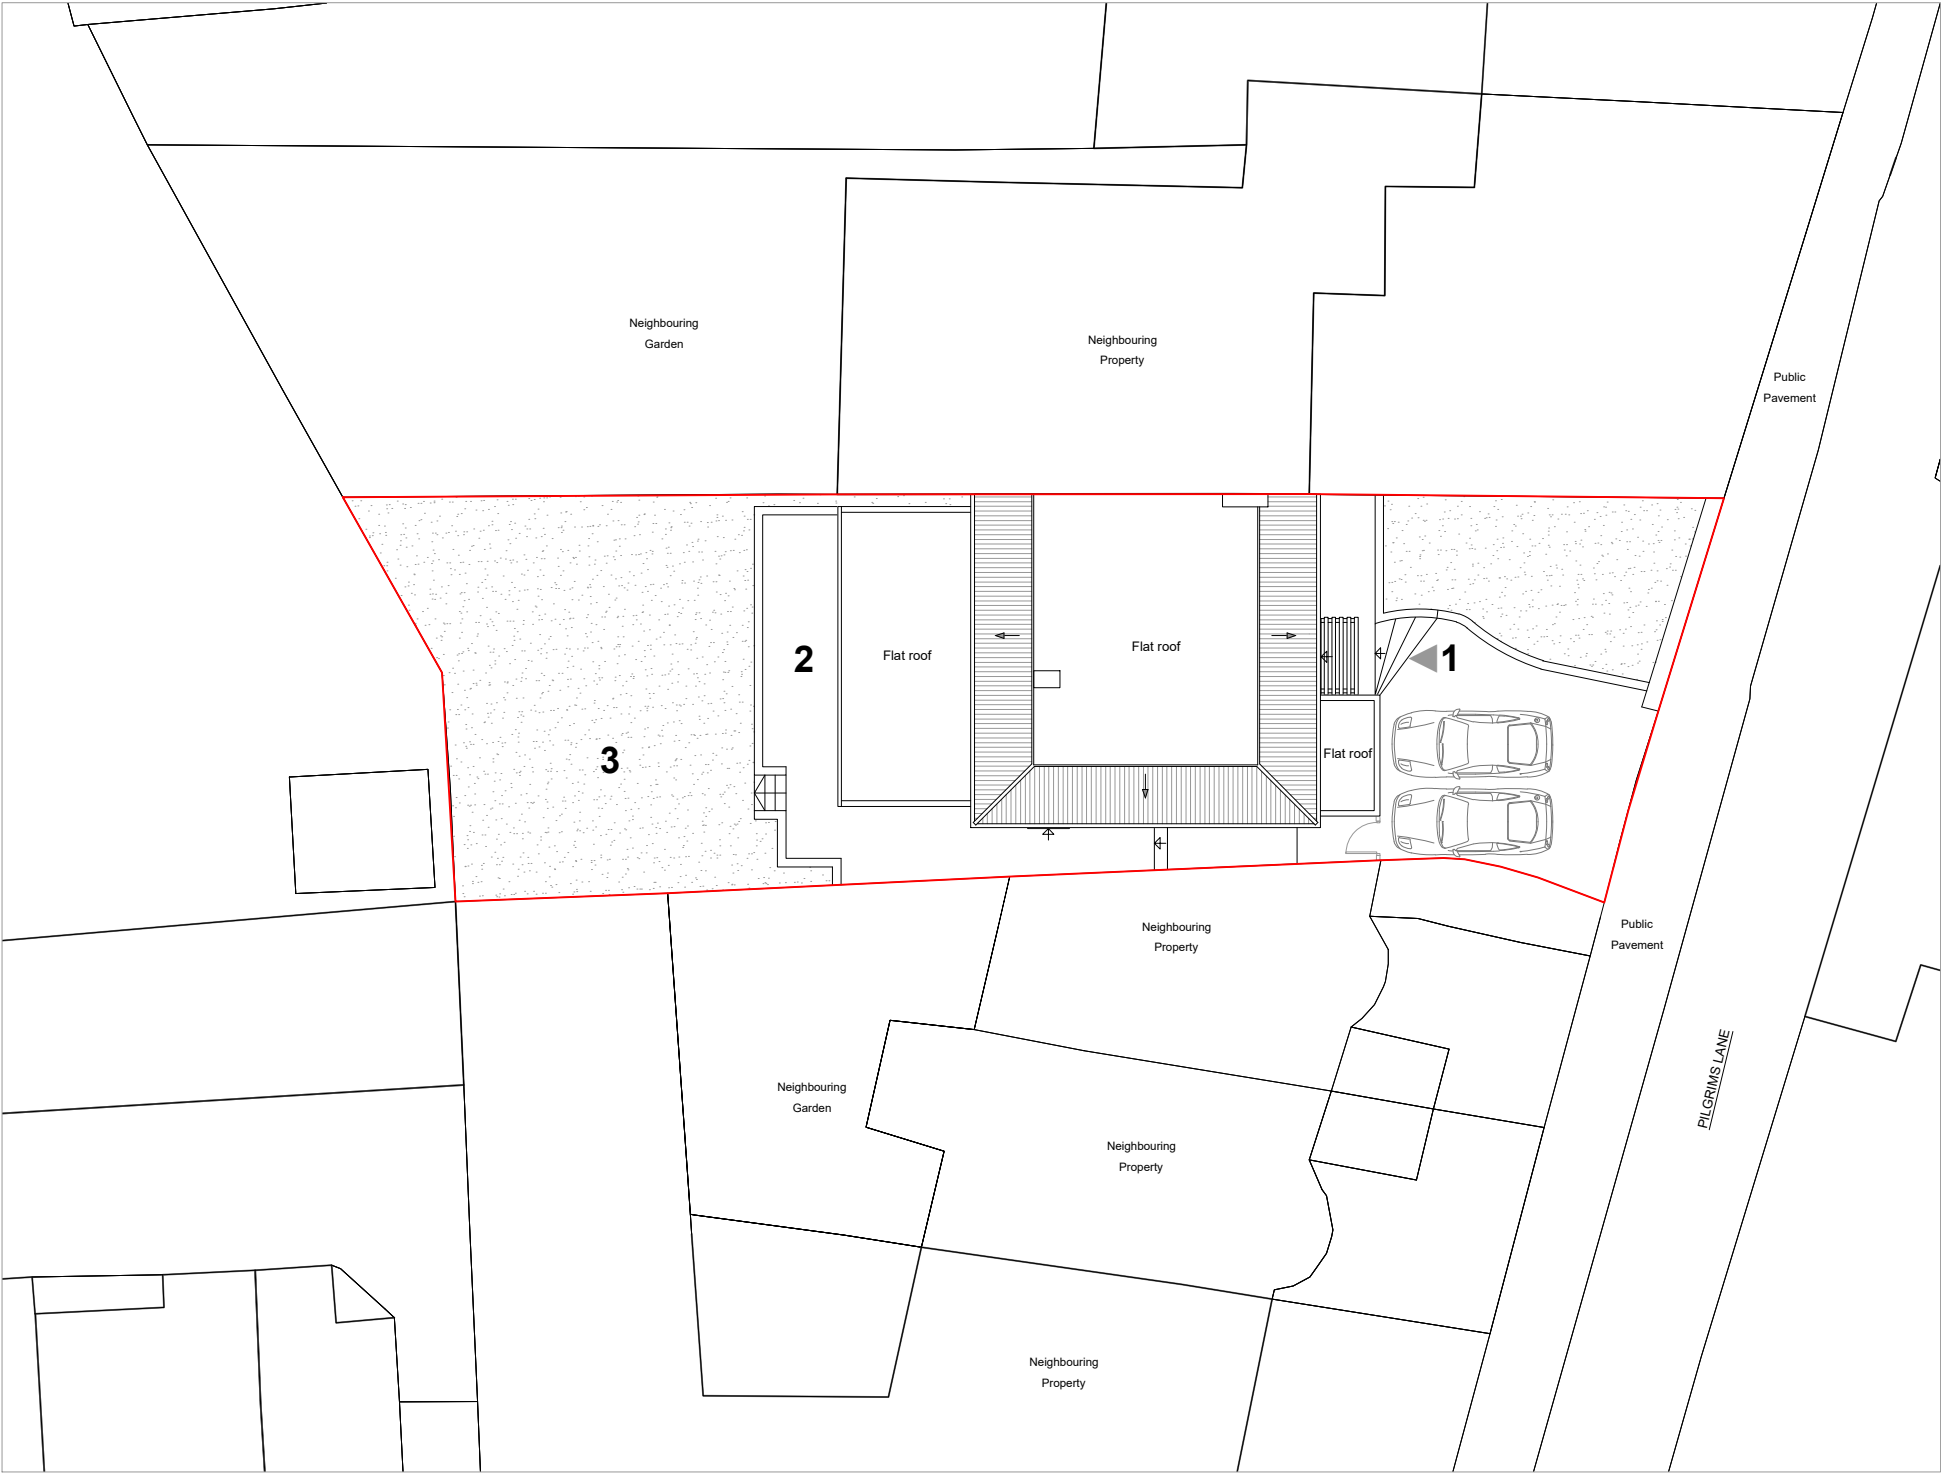



OS Map

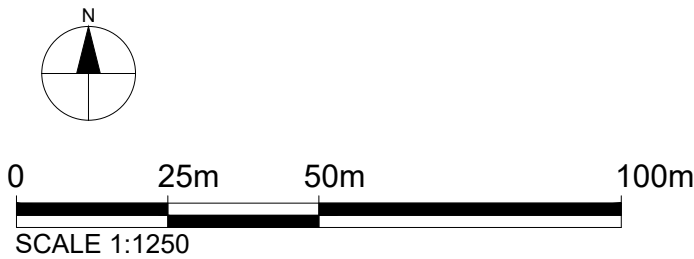

Site Plan

KEY

- 1 Entrance
2 Patio
3 Back Garden
- Property Boundary

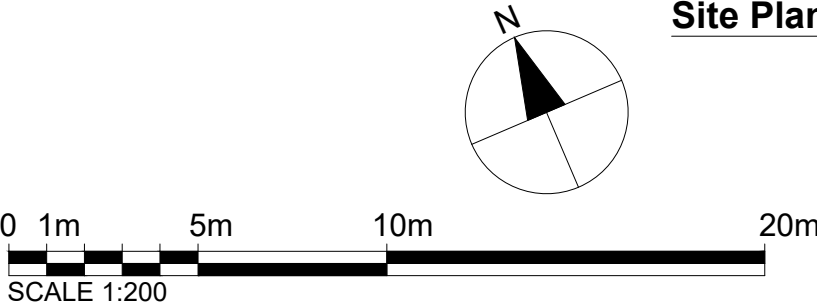

Dimensions Written dimensions to be taken in preference to scaled dimensions. The Contractor is responsible for checking all dimensions before work starts.

Local Authority All work is to be carried out to the requirements, and to the satisfaction of the Local Authority. These drawings are for planning purposes only.

Discrepancies Any discrepancies to be brought to the attention of Drawing And Planning Ltd. Immediately.

REVISIONS

REV	DATE	DESCRIPTION	BY	CH

PROJECT TITLE
5 Pilgrim's Lane, NW3 1SJ

DATE
Jan 2025

REVISION

DRAWING TITLE
Pre-Existing- Location Plans




CLIENT
Alison Jane Baker

DRAWING No.
PILNE-L001


SCALE @ A3
1:1250 / 1:200




Key Plan

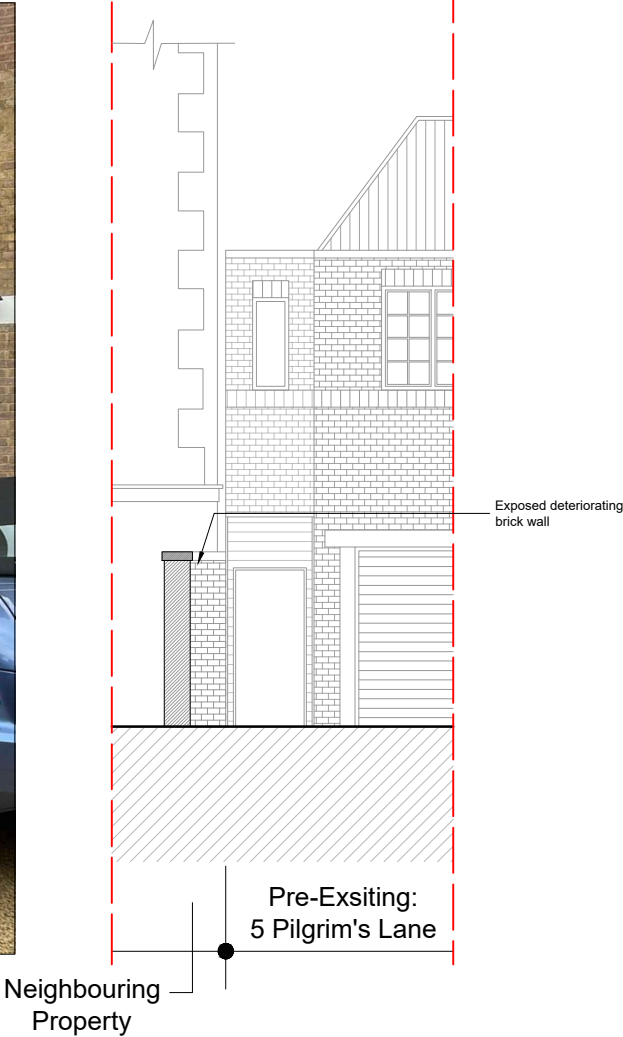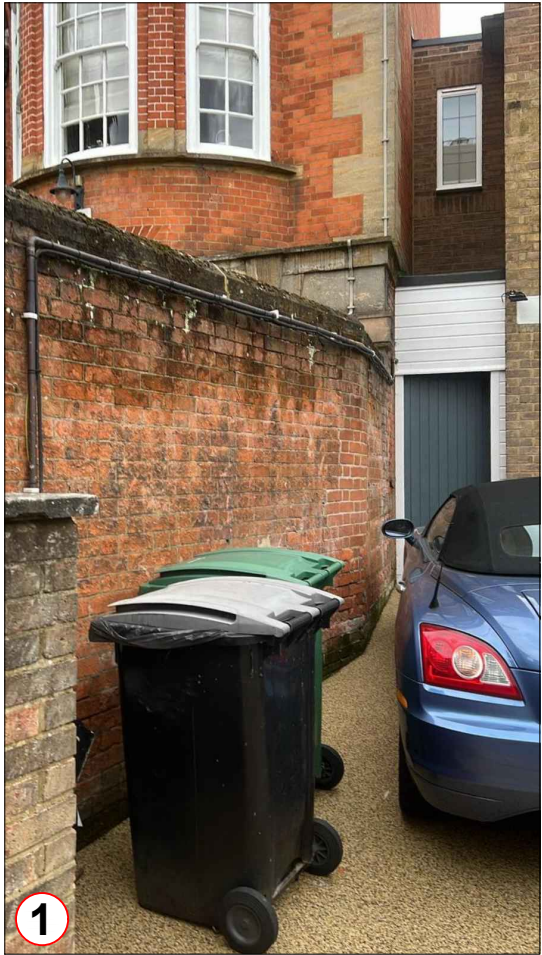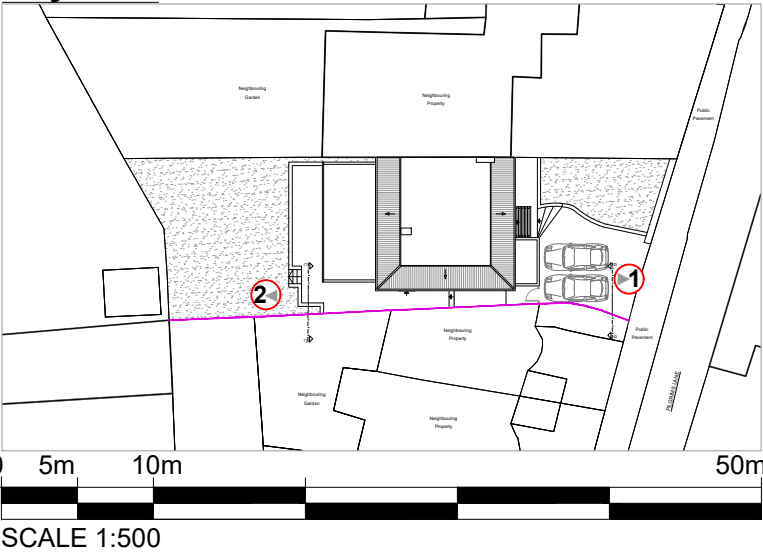

Boundary Wall - BB'

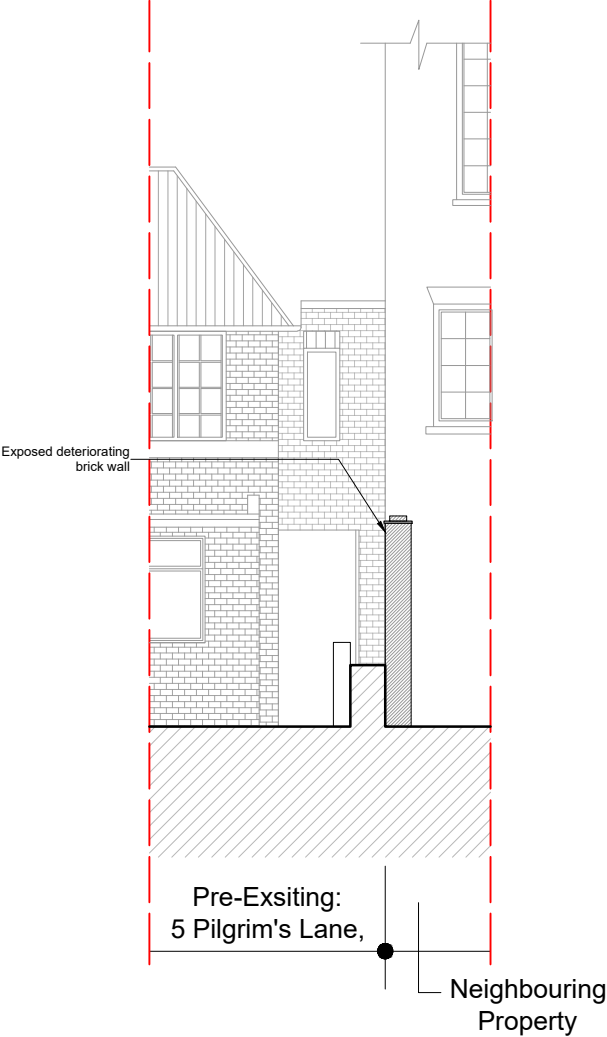

Boundary Wall - CC'

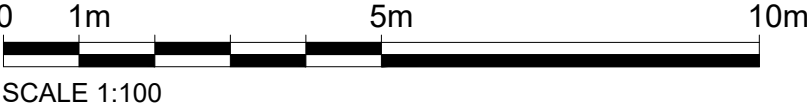

Dimensions Written dimensions to be taken in preference to scaled dimensions. The Contractor is responsible for checking all dimensions before work starts.

Local Authority All work is to be carried out to the requirements, and to the satisfaction of the Local Authority. These drawings are for planning purposes only.

Discrepancies Any discrepancies to be brought to the attention of Drawing And Planning Ltd. Immediately.

REVISIONS				
REV	DATE	DESCRIPTION	BY	CH

PROJECT TITLE	
5 Pilgrim's Lane, NW3 1SJ	
DATE	REVISION
Jan 2025	



DRAWING TITLE	
Pre-Existing- Wall Sections	
CLIENT	
Alison Jane Baker	
DRAWING No.	SCALE @ A3
PILNE-S001	1:100 / 1:500




Boundary Wall Views



Key Plan

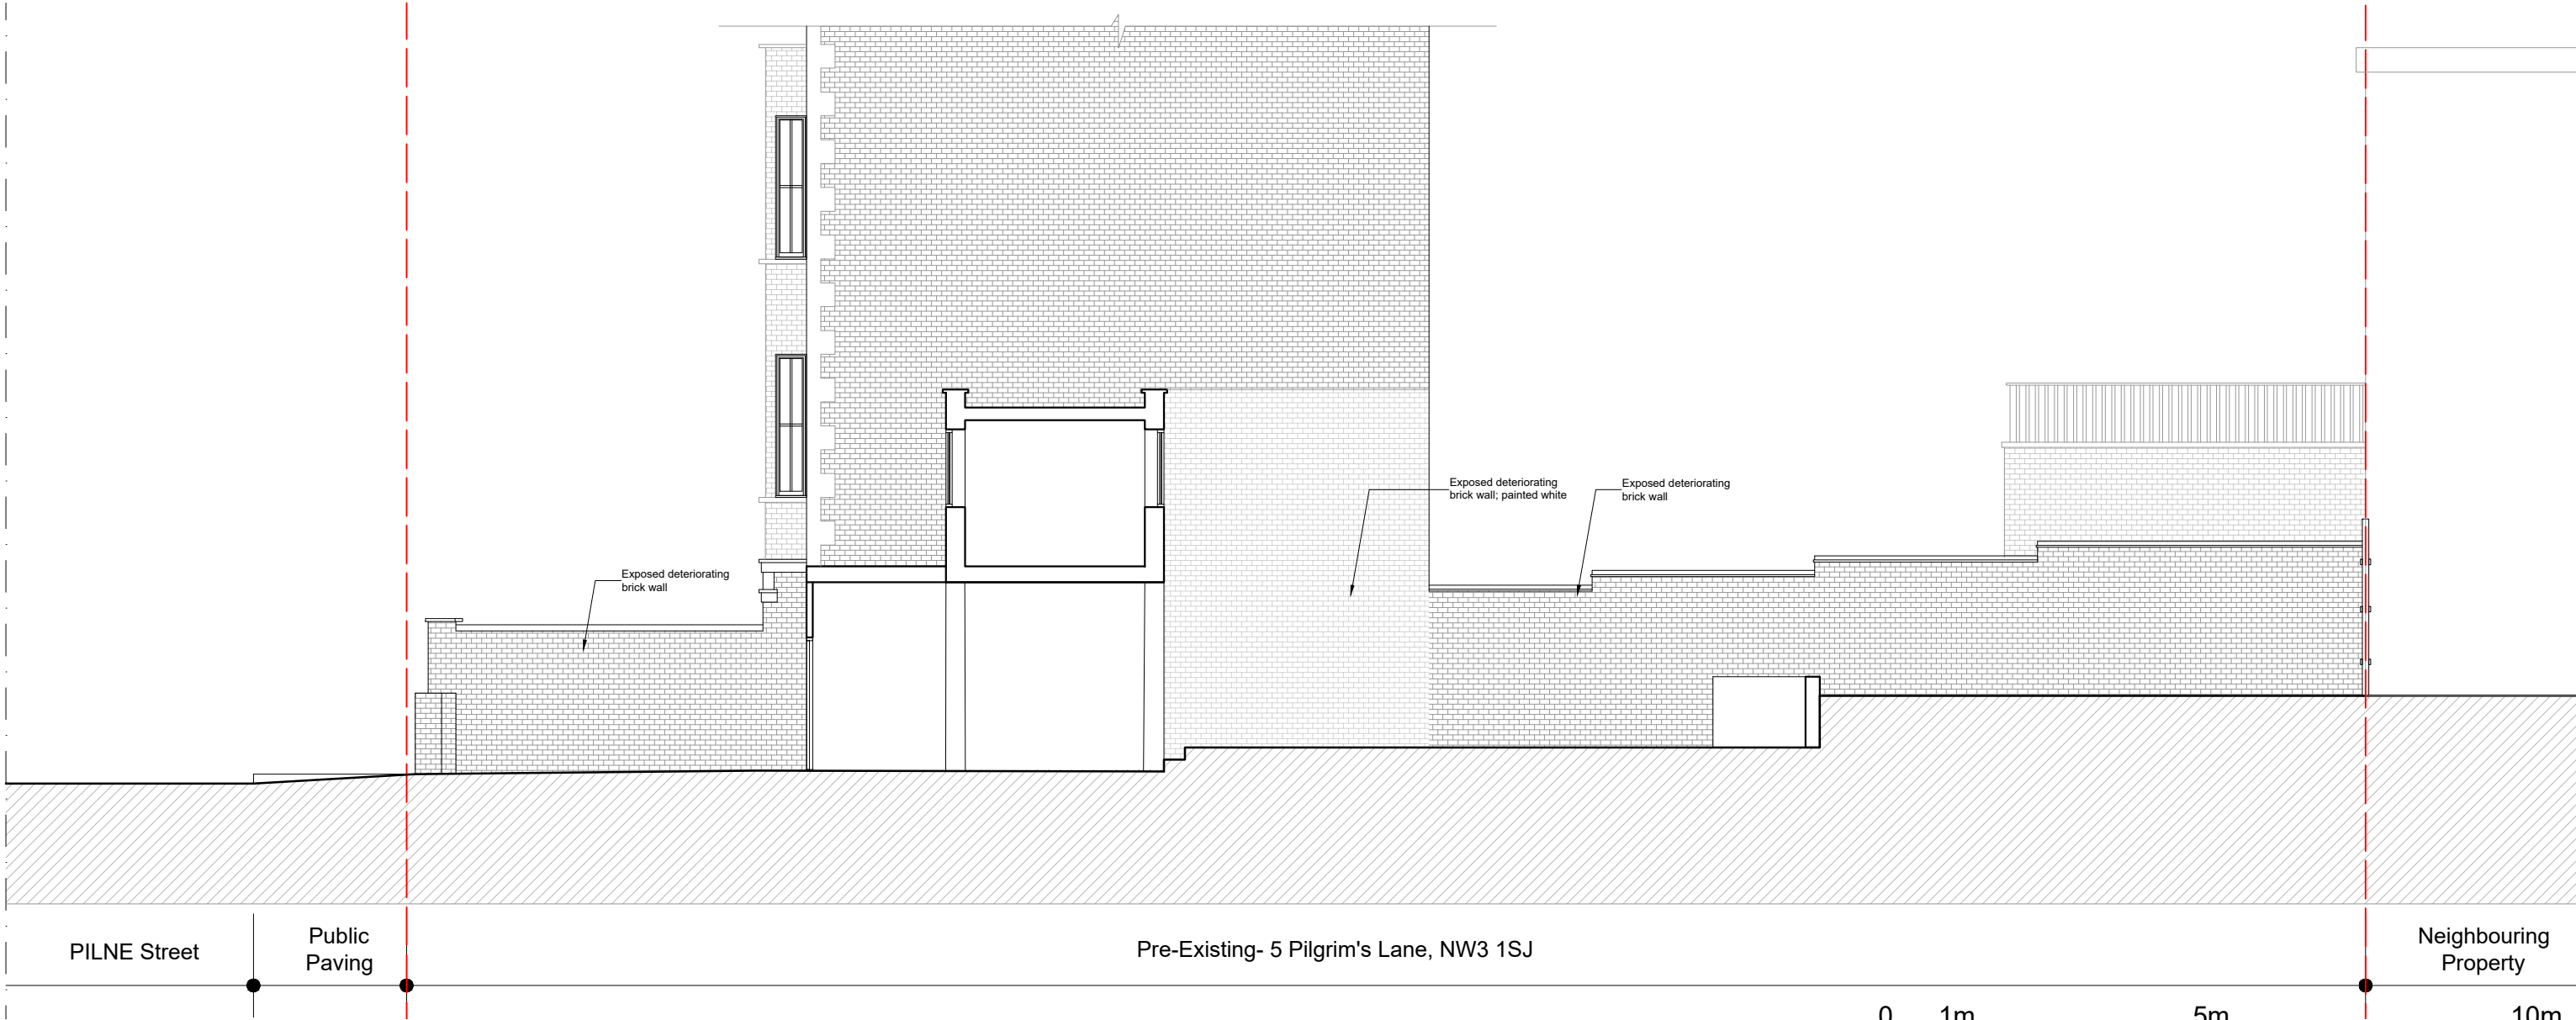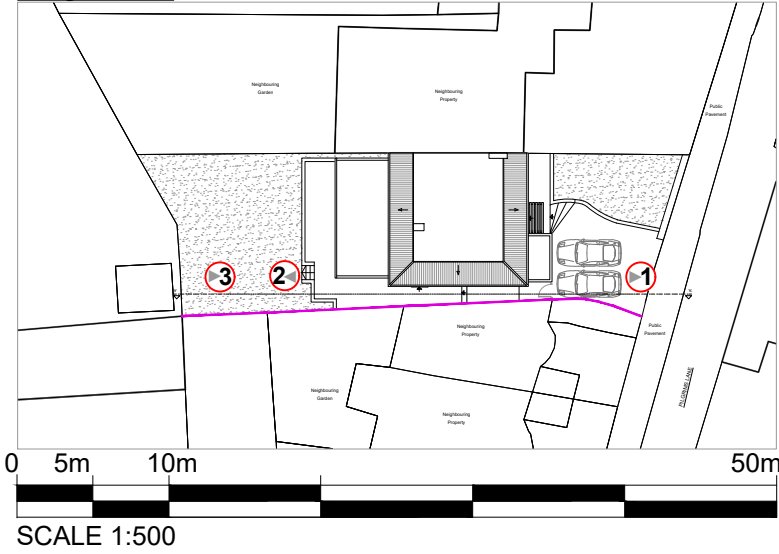

Boundary Wall Elevation - AA'

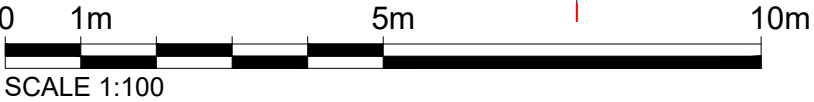

Dimensions Written dimensions to be taken in preference to scaled dimensions. The Contractor is responsible for checking all dimensions before work starts.

Local Authority All work is to be carried out to the requirements, and to the satisfaction of the Local Authority. These drawings are for planning purposes only.

Discrepancies Any discrepancies to be brought to the attention of Drawing And Planning Ltd. Immediately.

REVISIONS					
REV	DATE	DESCRIPTION	BY	CH	

PROJECT TITLE	
5 Pilgrim's Lane, NW3 1SJ	
DATE	REVISION
Jan 2025	

DRAWING TITLE	
Pre-Existing- Wall Elevation	
CLIENT	
Alison Jane Baker	
DRAWING No.	SCALE @ A3
PILNE-E001	1:100 / 1:500

