



Key Plan

 


Do not scale from this drawing.
Check drawing on receipt and immediately report any discrepancies to the Architect.

Verify all dimensions and levels on site prior to construction.

The contents of this drawing are Stiff + Trevillion Architects LLP copyright and shall not be re-used without their written permission.

Notes
 Red hatch denotes existing Atrium in full consented under Certificate of Lawful Development (CLOPLD)

1 SECOND FLOOR PLAN AS EXISTING
Scale: 1:100

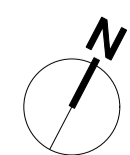

Rev.	Date	Approved	Note
P1	17/12/2024		Planning Issue

Stiff + Trevillion

Stiff + Trevillion Architects Ltd
16 Woodfield Road
London W9 2BE

T +44(0)20 8960 5550
mail@stiffandtrevillion.com
www.stiffandtrevillion.com

Client
RAILPEN

Project
26 RED LION SQUARE
LONDON WC1R 4HQ

Drawing Title
Second Floor Plan As Existing

Drawing Status	Drawn	Checked	Revision
PLANNING	RL	RB	P1

Project No.	Date	Scale @ A1	Scale @ A3
4575	17/12/2024	1:100	1:200

Drawing Number
4575-STA-XX-XXXX-DR-A-07052