




Proposed Timber Doors

1:20 Elevation / 1:2 Section@A3



Typical 'new' traditional internal door
(only where shown on GA drawings)

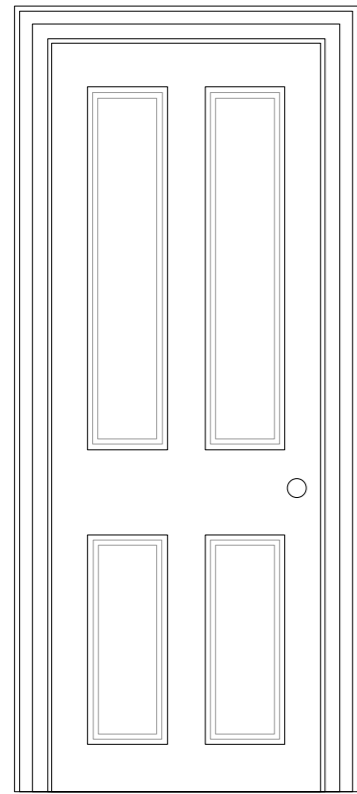

architrave

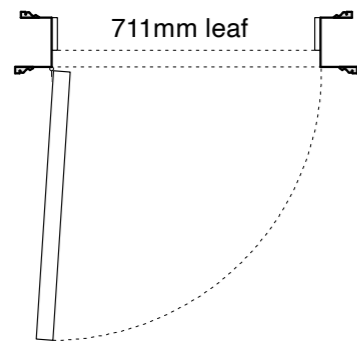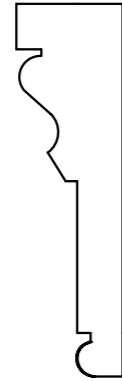

Front elevation lower ground floor lightwell

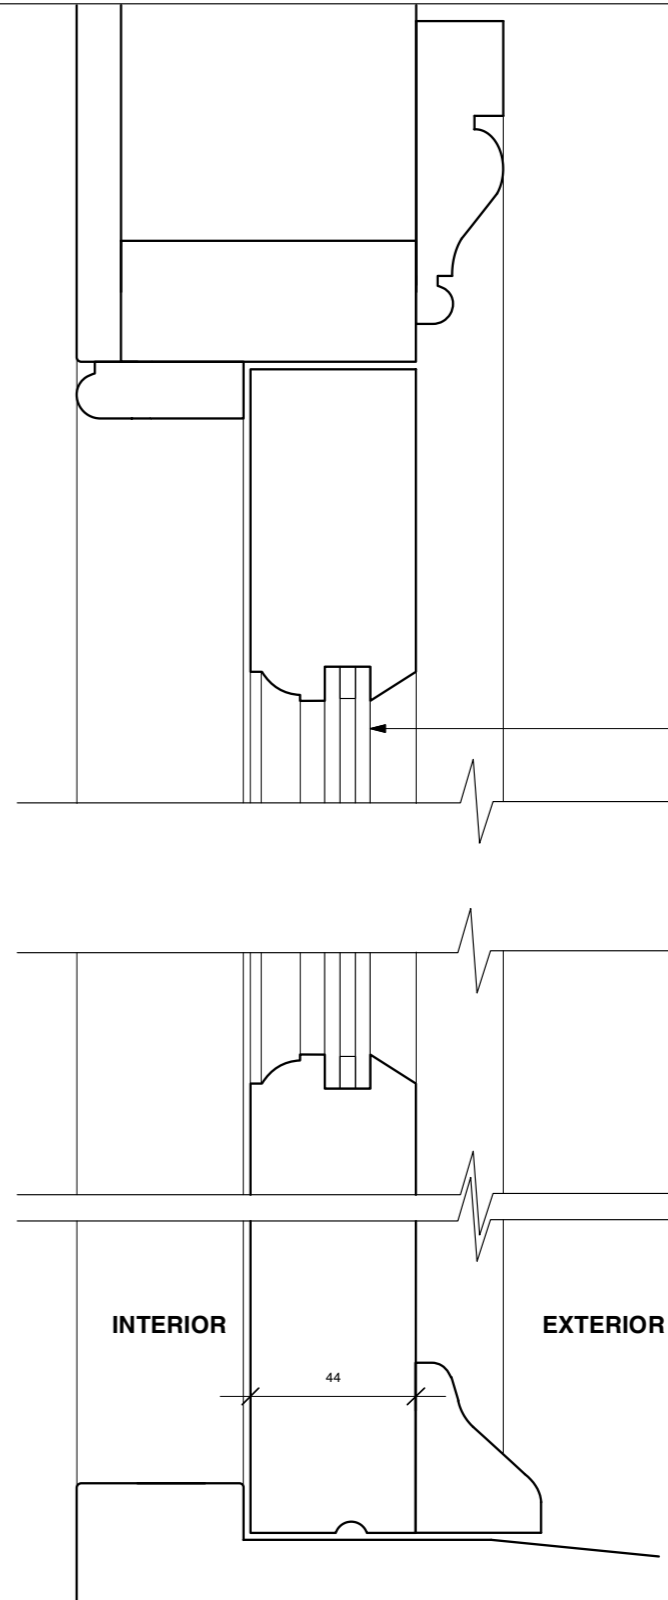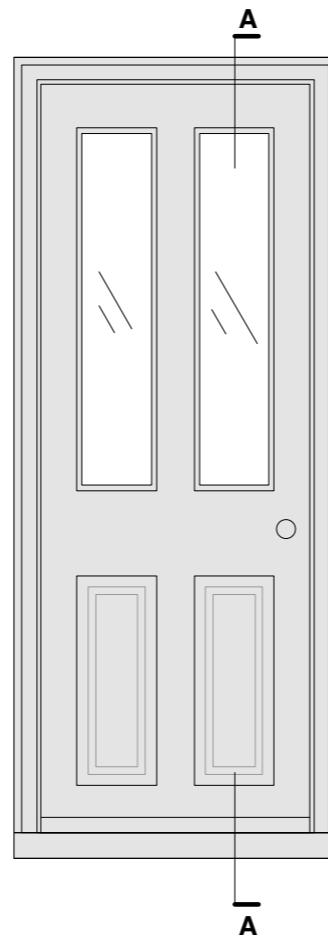


12MM SLIMLINE GLAZING:
 •4MM SOFTCOAT 1.1
 •4MM ARGON FILLED CAVITY
 •4MM CLEAR
 =U-VALUE 1.2 W/m2K

INTERIOR

EXTERIOR

SECTION AA

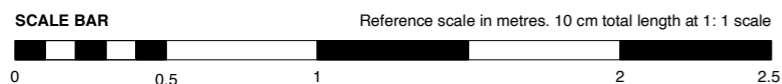

Rev. Comments

PLANNING

Project **23 DELANCEY STREET • CAMDEN • NW1 7NP**

Drawing Title **NEW TIMBER DOORS, INTERNAL & EXTERNAL**

Dwg No. **546-203**

Revision

Scale **1:20/1:2@A3**

Date **DEC 2024**

Drawn by **ES**

ATELIERwest
 A R C H I T E C T S

0203 587 7227 • 126 New Kings Road • London • SW6 4LZ
 info@atelierwest.co.uk www.atelierwest.co.uk

Do not scale from this drawing. Use figured dimensions only. Any discrepancies are to be reported to AW Ltd immediately. Prior to the execution of the works on site all dimensions to be verified on site before any work is put in hand.