

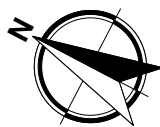


LIGHTING KEY	
	RECESSED DOWNLIGHT
	SURFACE MOUNTED DOWNLIGHT
	PENDANT LIGHT

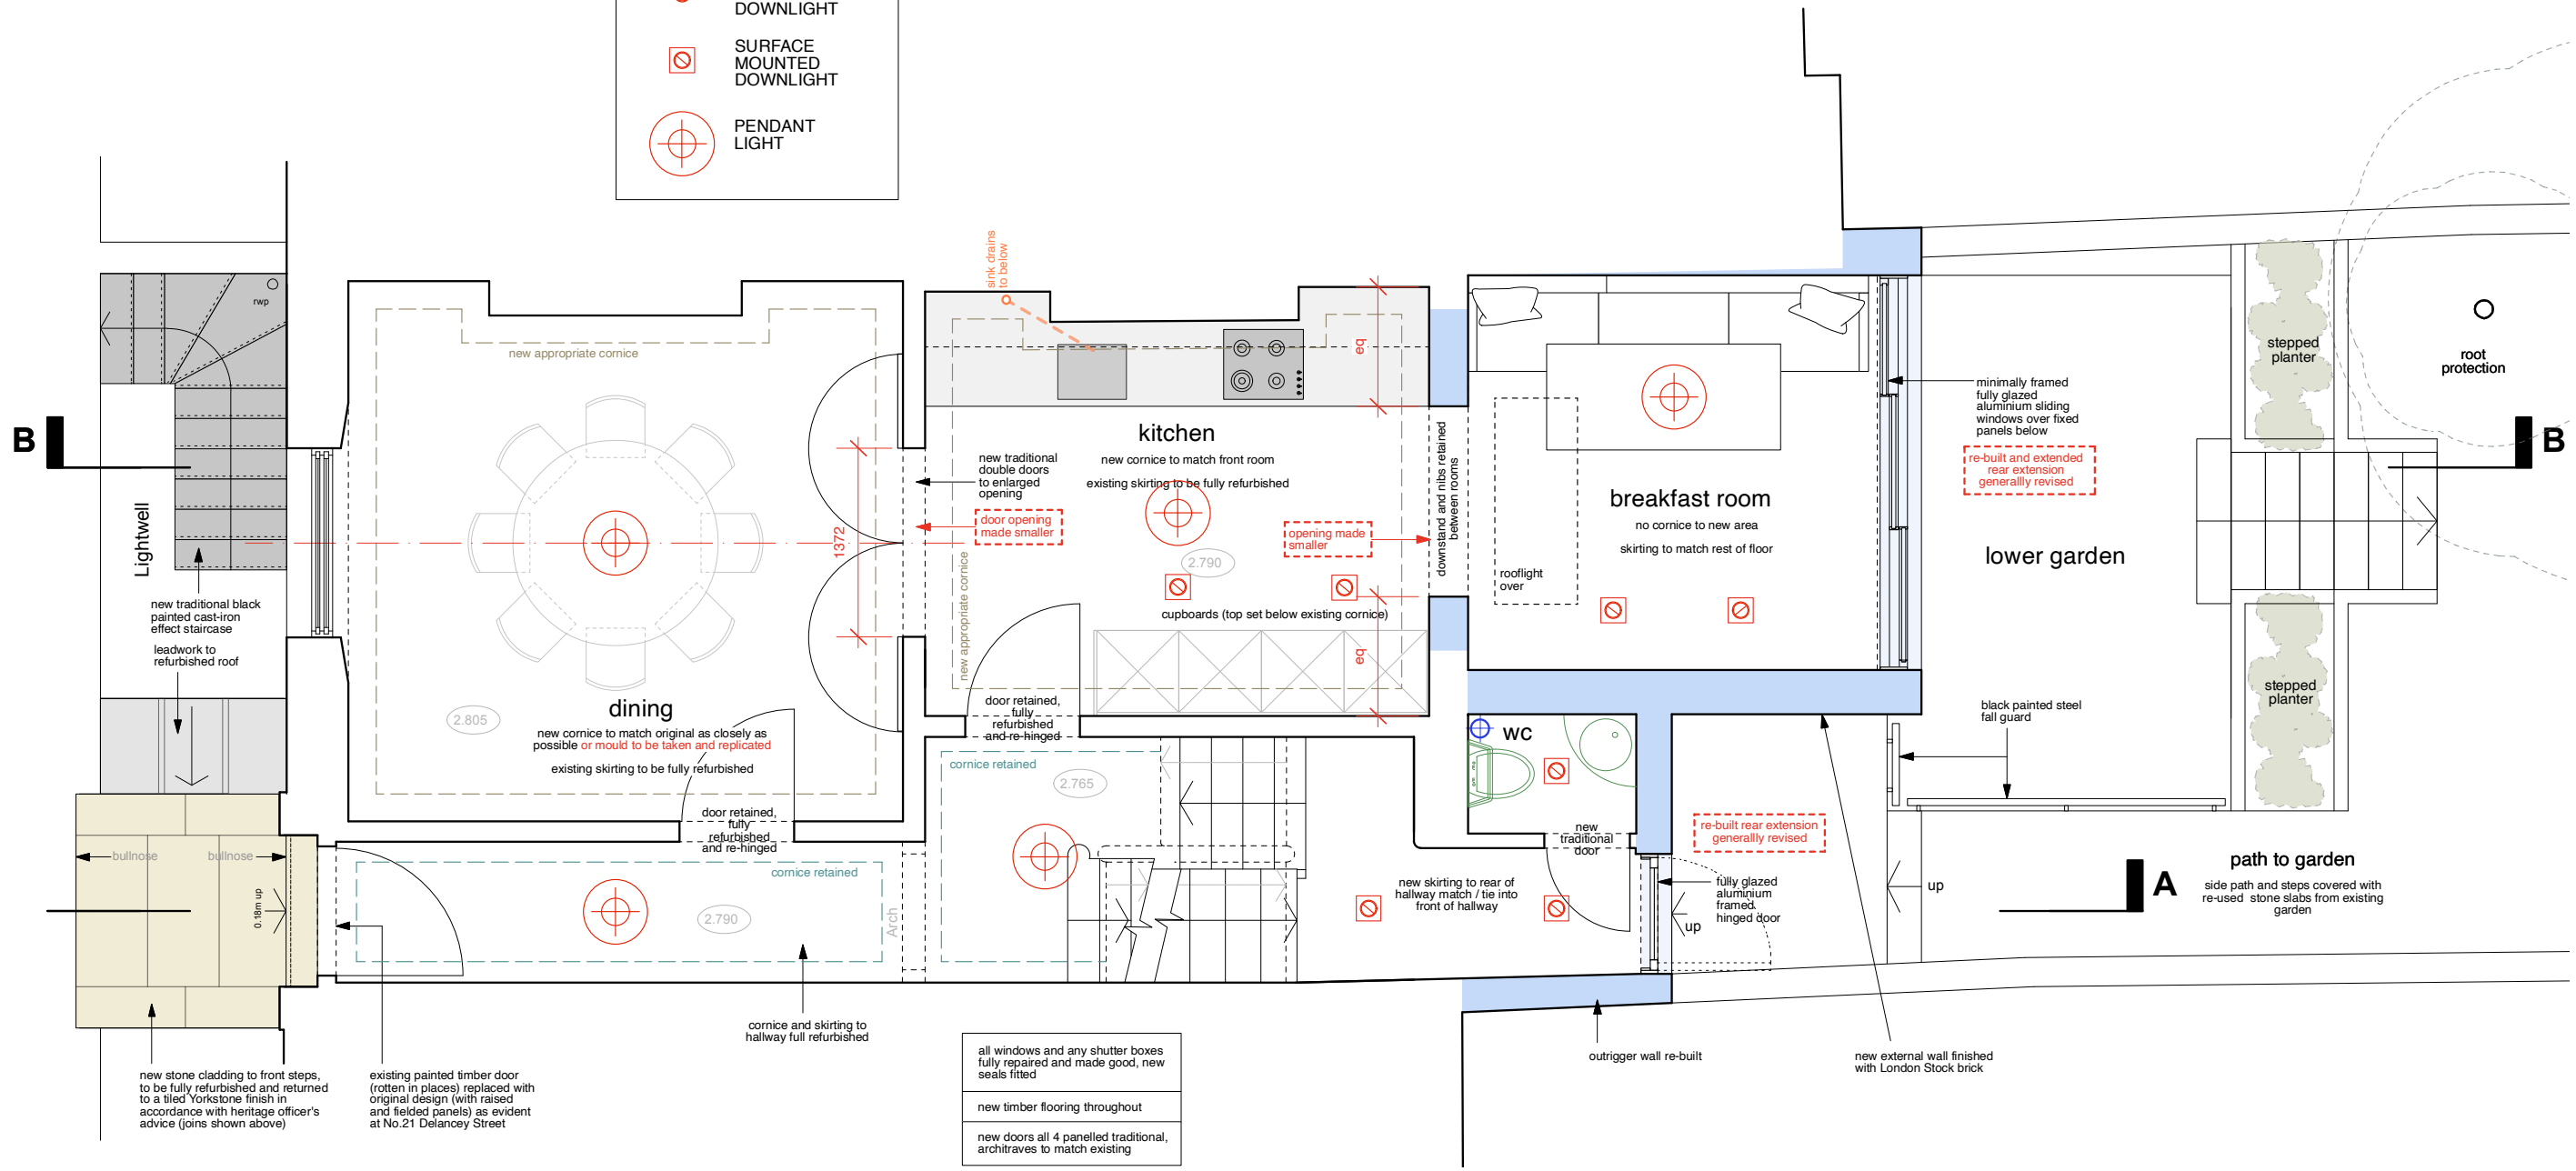

NEW WALLS AND PARTITIONS

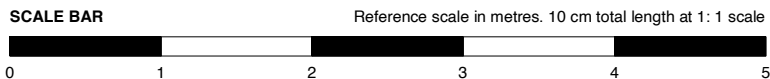

Rev. Comments

**PLANNING**

Project **23 DELANCEY STREET • CAMDEN • NW1 7NP**

Drawing Title **UPPER GROUND FLOOR PLAN PROPOSED**

Dwg No. **546-102**

Revision **B**

Scale **1:50@A3**

Date **DEC 2024**

Drawn by **ES**

**ATELIER**west  
ARCHITECTS

0203 587 7227 • 126 New Kings Road • London • SW6 4LZ  
info@atelierwest.co.uk www.atelierwest.co.uk

Do not scale from this drawing. Use figured dimensions only. Any discrepancies are to be reported to AW Ltd immediately. Prior to the execution of the works on site all dimensions to be verified on site before any work is put in hand.