


DISCLAIMER NOTES:



- THIS DOCUMENT IS COPYRIGHT OF THE ORIGINATOR AND MUST BE TREATED AS CONFIDENTIAL
- THIS DOCUMENT MUST NOT BE ALTERED, REPRODUCED OR DISTRIBUTED WITHOUT PRIOR WRITTEN CONSENT OF THE ORIGINATOR
- THIS DOCUMENT MUST NOT BE ALTERED - THE ORIGINATOR ACCEPTS NO RESPONSIBILITY FOR ANY DISCREPANCIES ARISING AS A RESULT OF THE ORIGINATOR'S INFORMATION BEING ALTERED BY OTHERS
- ANY DISCREPANCY MUST BE REPORTED TO THE ORIGINATOR
- DO NOT SCALE THIS DOCUMENT - USE FIGURED DIMENSIONS ONLY
- ALL DIMENSIONS MUST BE CHECKED ON SITE PRIOR TO COMMENCEMENT OF ANY RELATED WORKS
- THIS DOCUMENT MUST BE READ IN CONJUNCTION WITH ALL SUPPORTING DOCUMENTS PRODUCED BY THE ORIGINATOR AND OTHER PROJECT DISCIPLINES
- THE ORIGINATOR ACCEPTS NO RESPONSIBILITY FOR THE ACCURACY OF BACKGROUND INFORMATION PRODUCED BY THIRD PARTIES - THIS MUST BE TREATED AS INDICATIVE ONLY
- USERS OF THIS DOCUMENT ARE RESPONSIBLE FOR CHECKING WHICH REVISION IS CURRENT
- THE DOCUMENT STATUS "INFORMATION" OR "PRELIMINARY", INDICATES THAT THIS DRAWING IS FOR REFERENCE PURPOSES ONLY - THE ORIGINATOR WILL ACCEPT NO RESPONSIBILITY FOR THE COMPLETENESS OF INFORMATION UNDER THIS STATUS
- THE DOCUMENT STATUS "RECORD" OR "AS BUILT" HAS BEEN PREPARED, IN PART, BASED UPON INFORMATION FURNISHED BY OTHERS, WHILE THIS INFORMATION IS BELIEVED TO BE RELIABLE, THE ORIGINATOR ASSUMES NO RESPONSIBILITY FOR THE ACCURACY OF THIS "RECORD" OR "AS BUILT" DOCUMENT OR FOR ANY ERRORS OR OMISSIONS THAT MAY HAVE BEEN INCORPORATED INTO IT AS A RESULT OF INCORRECT INFORMATION PROVIDED TO THE ORIGINATOR. THOSE RELYING ON THE "RECORD" OR "AS BUILT" DOCUMENT ARE ADVISED TO OBTAIN INDEPENDENT VERIFICATION OF ITS ACCURACY

DRAWING NOTES:


- CDM REGULATIONS 2015
- STAKEHOLDER OR NON-OBTAINABLE RISKS AND RISKS WHICH ARE DIFFICULT TO MANAGE ARE IDENTIFIED ON THIS DRAWING USING THE FOLLOWING SYMBOL IDENTIFIED TO THE RIGHT WITH BRIEF ACCOMPANYING TEXT. FOR FURTHER DETAILS OF THE RISKS IDENTIFIED BY DESIGNERS, REFERENCE SHOULD BE MADE TO CDM HAZARD REGISTER.

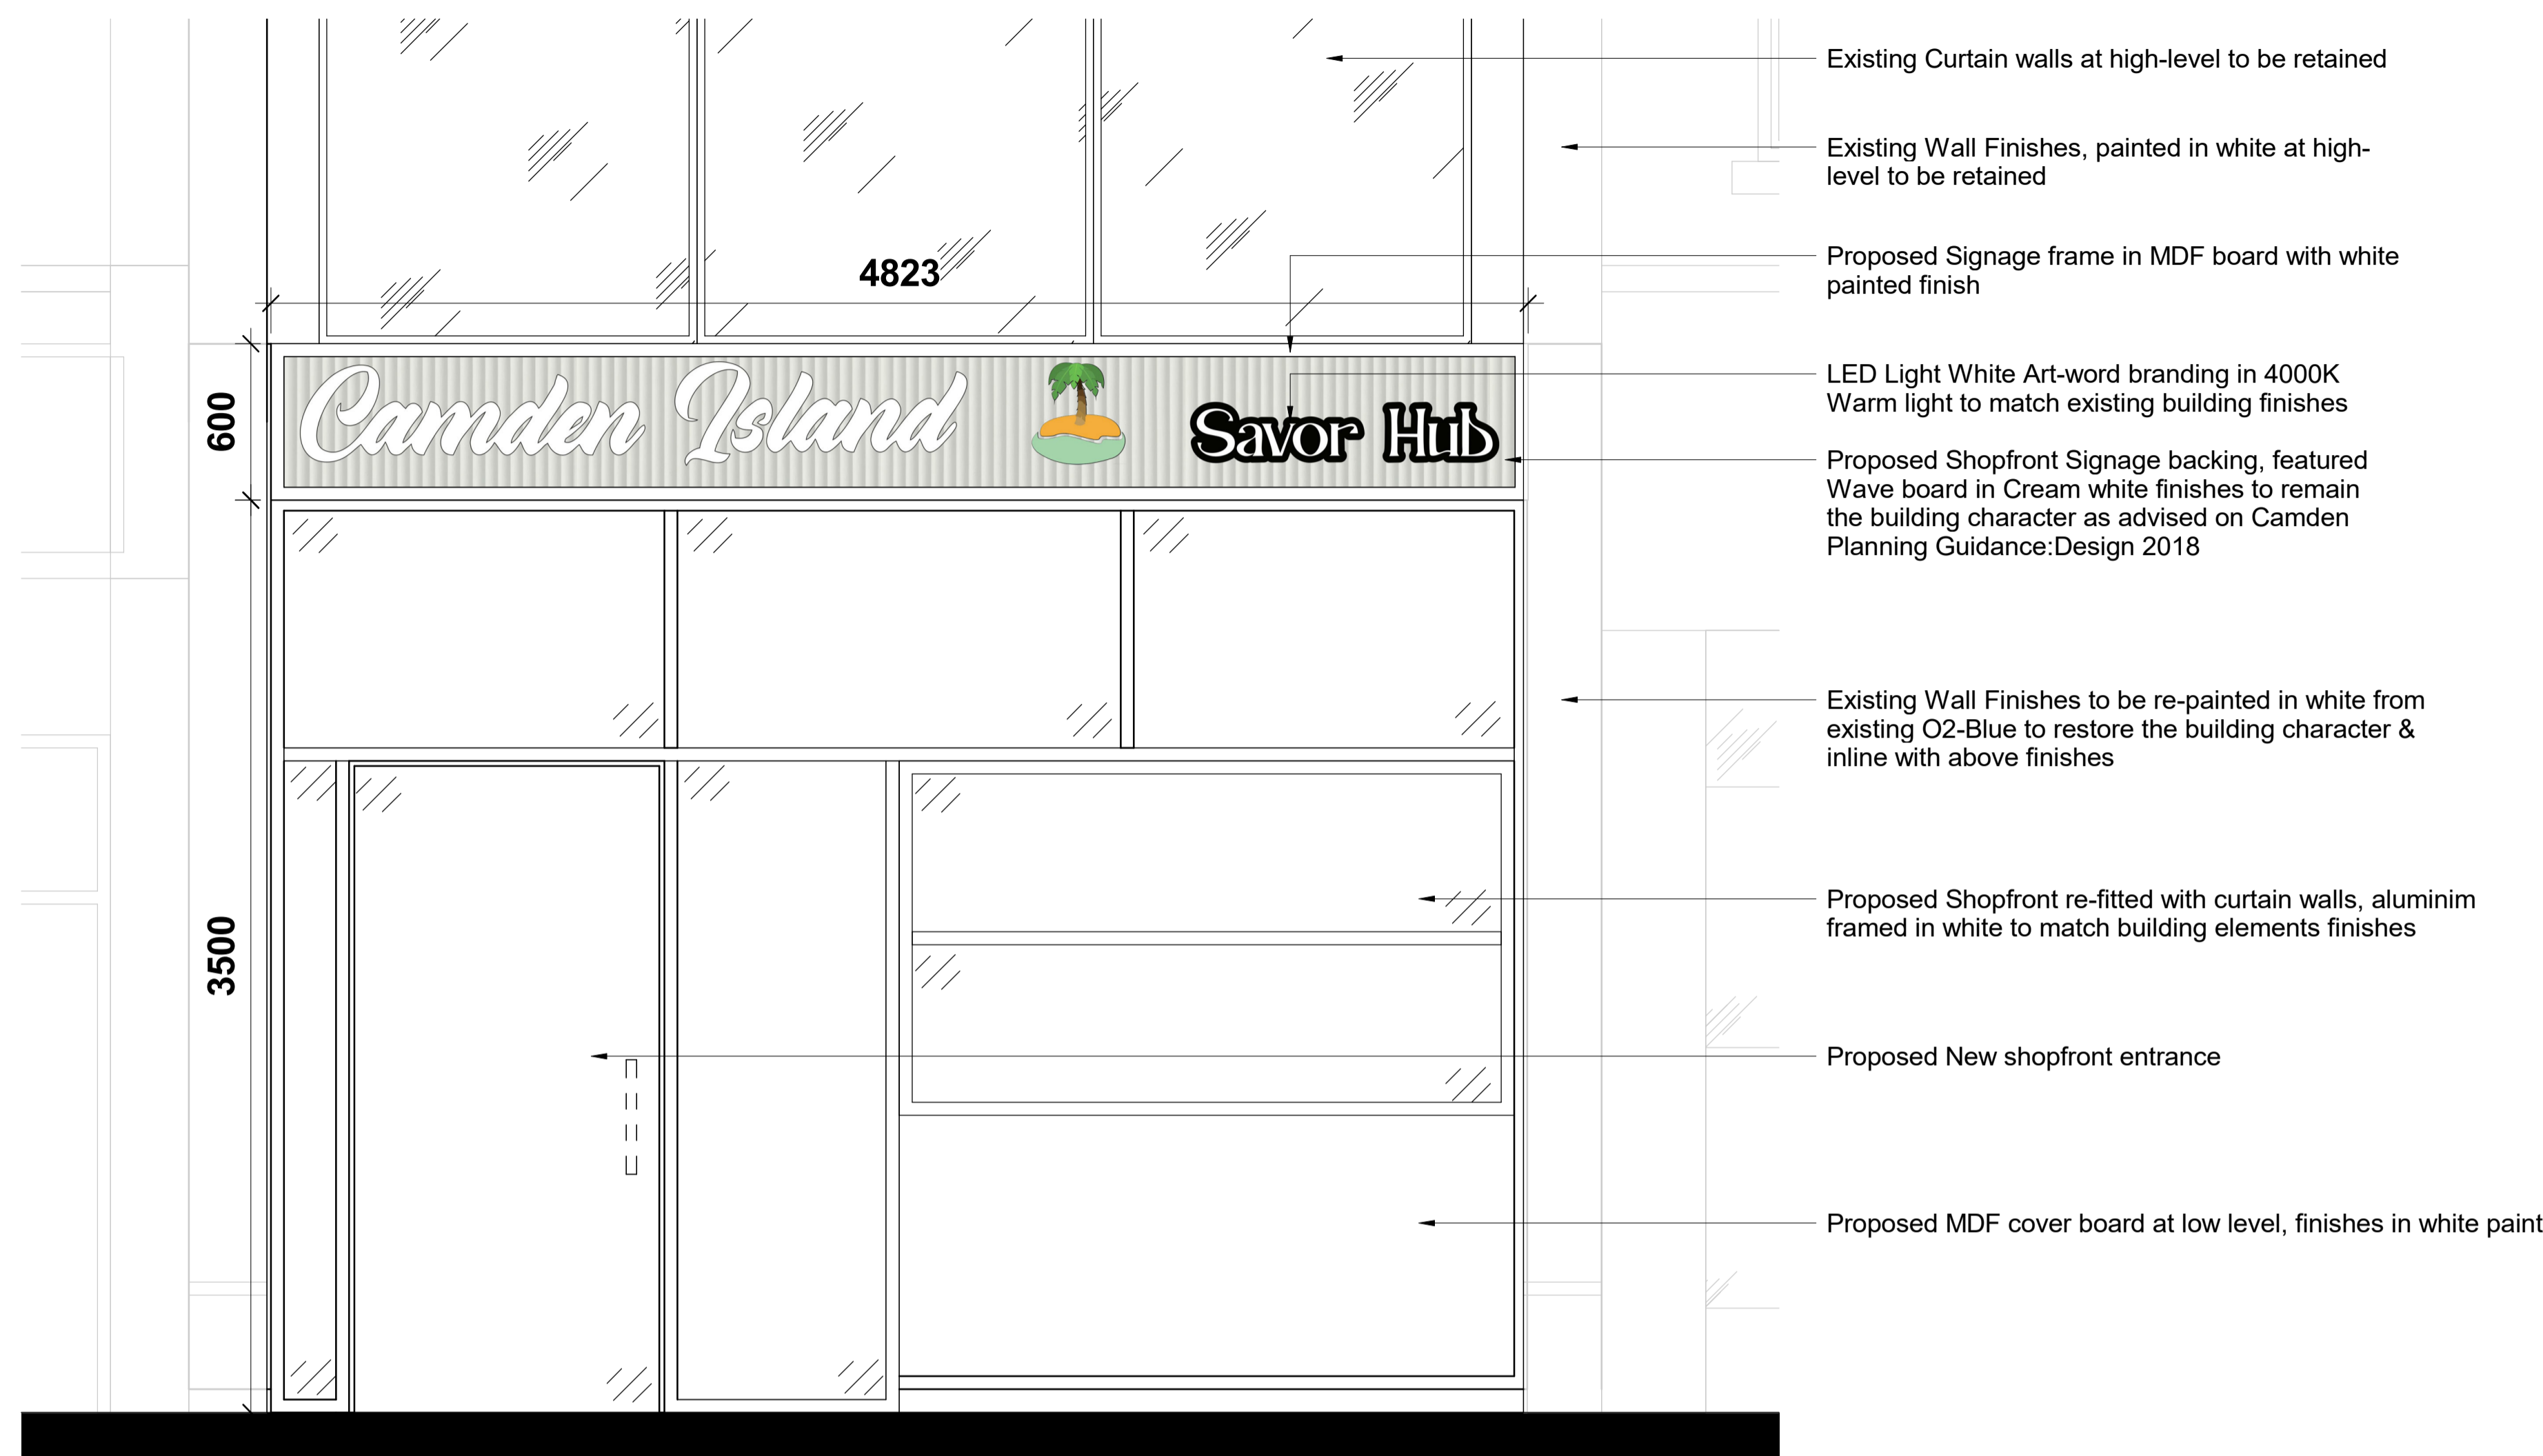

183 Camden High Street - Shopfront Elevation
1:20

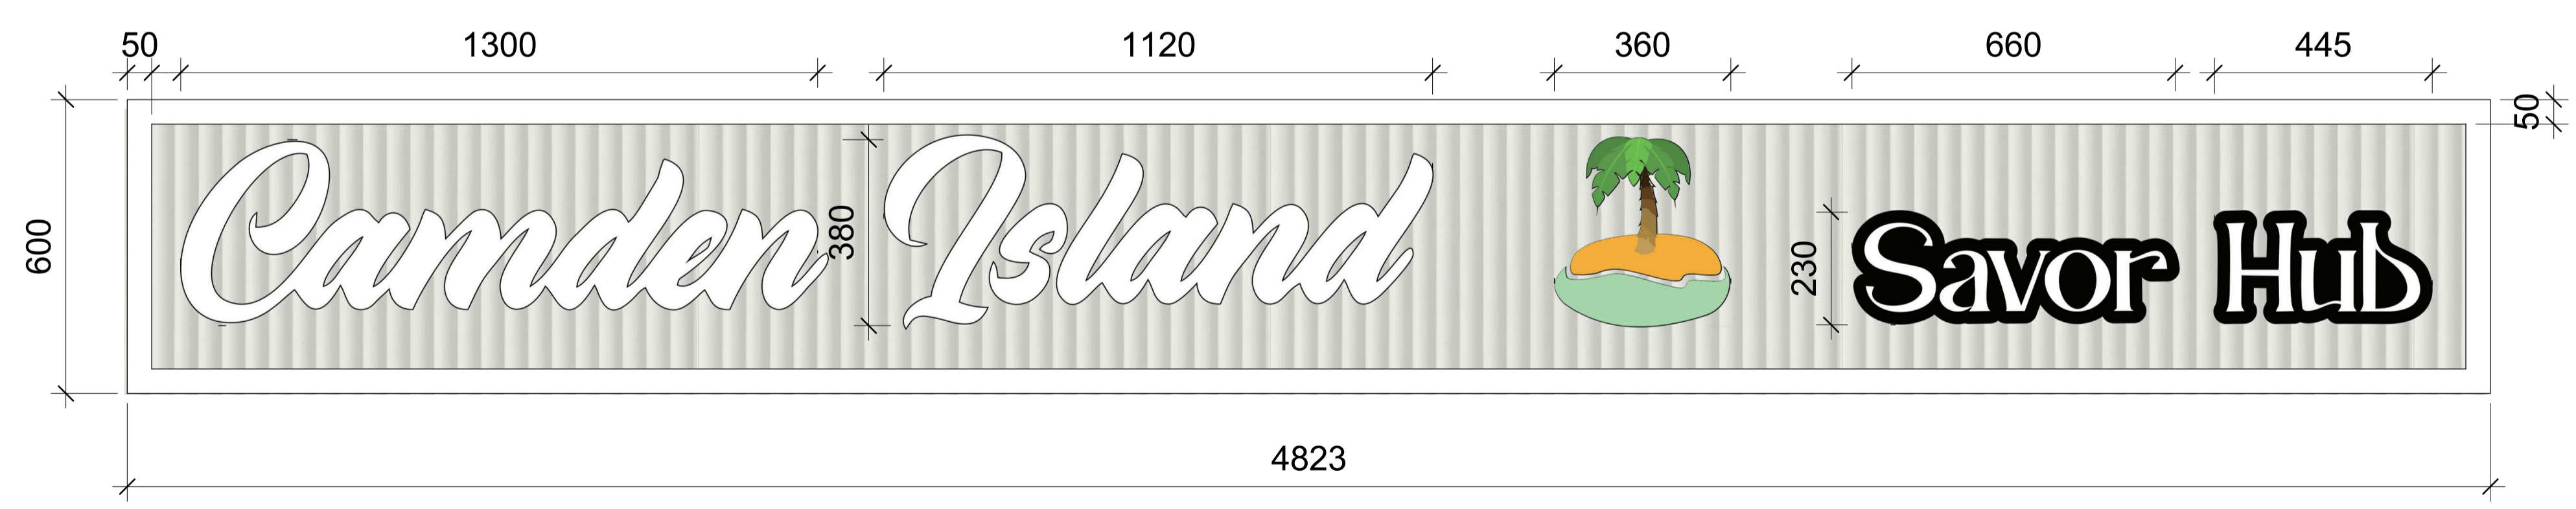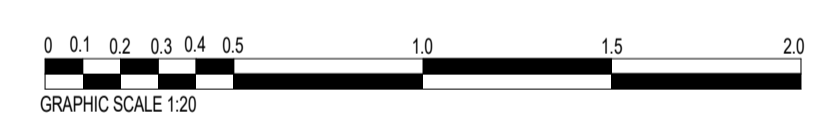

183 Camden High Street - Signage Elevation & Section Detail
1:10

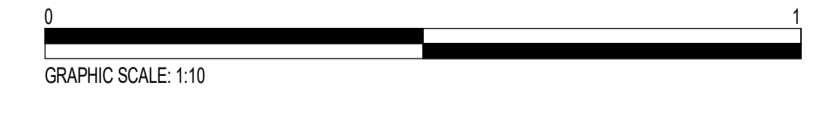

- Note:**
- Proposed Shopfront Design for 183 Camden High Street is referenced within Camden Design Guide: Camden Planning Guidance - Design 2018, Sec: 6.13-6.16 - General principles of Shopfront Design
 - The initial design strategy is to minimise the facade impact on existing building element as a positive & retained the architectural characterise for Camden High Street in context.
 - The proposed design combined with takeaway business servicing are aiming to offer more alternatives to the diversity culture that Camden Street society has & to help the commercial growth for the local area

REV	DESSCRIPTIO	DATE	BY	CHKD
1	ORIGINATOR			

RIDGE PROJECT
No: CL/EN
XCZ Development Ltd

IN ASSOCIATION WITH:

PROJECT
183 Camden High Street

TITLE
Proposed Shopfront

DRAWN BY:	MZ	CHECKED BY:	MZ	APPROVED BY:	MZ
SCALE:	@ A1	DATE:	15/11/24		

STATUS	DESCRIPTION					
	PLANNING					
DRAWING No:	A004					
PROJECT:	ORIGINATOR:	FUNCTION:	Spatial Form:	DISCIPLIN:	NUMBER:	REV:
						A004