



- General Notes:
1. No dimensions to be scaled from this drawing.
 2. Any discrepancies found between this drawing and other documents should be referred to the designer and consultants.
 3. This drawing should be removed from currency immediately after a revised version is issued.
 4. All dimensions are in mm.


This drawing is provided solely for the work stage mentioned in the title block below, and should not be used for any other purpose. This drawing is confidential and the property of Studio Hale and shall not be copied, reproduced, used or disclosed to others without the express prior written authority of Studio Hale.

192 Haverstock Hill



legend:

- existing walls
- new walls
- glazing
- existing natural stone modules
- existing aluminium features
- area not surveyed/
not concerning the proposal

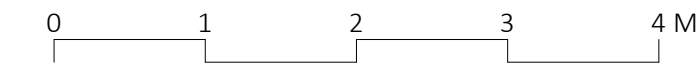

SOUTH WEST ELEVATION AS EXISTING
SCALE 1:50 @A1

- issued for planning 17.01.24
no. reason for revision. date.

JOB: 192 Haverstock Hill, NW3 2AJ
Title: South West Elevation as Existing







Status: Planning


drawn by: PP job number: 2723
scale: 1:50 drawing number: 102
size: A1



This drawing is provided solely for the work stage mentioned in the title block below, and should not be used for any other purpose. This drawing is confidential and the property of Studio Hale and shall not be copied, reproduced, used or disclosed to others without the express prior written authority of Studio Hale.

 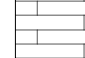Legend:

-  - existing walls
-  - new walls
-  - glazing
-  - existing natural stone modules
-  - existing aluminium features
-  - area not surveyed/
not concerning the proposal

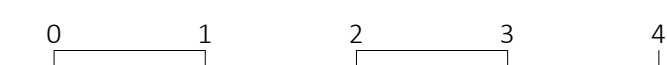

SOUTH EAST ELEVATION AS EXISTING
 SCALE 1:50 @A1

no.	issued for planning reason for revision.	17.01.24 date.
-		

JOB: 192 Haverstock Hill, NW3 2AJ

Title: South East Elevation as Existing

Status: Planning

drawn by: PP job number: 2723
 scale: 1:50 drawing number: 103
 size: A1