




This drawing is provided solely for the work stage mentioned in the title block below, and should not be used for any other purpose. This drawing is confidential and the property of Studio Hale and shall not be copied, reproduced, used or disclosed to others without the express prior written authority of Studio Hale.

Legend:

- existing walls
- new walls
- glazing
- existing natural stone modules
- existing aluminium features
- area not surveyed/
not concerning the proposal
- green roof

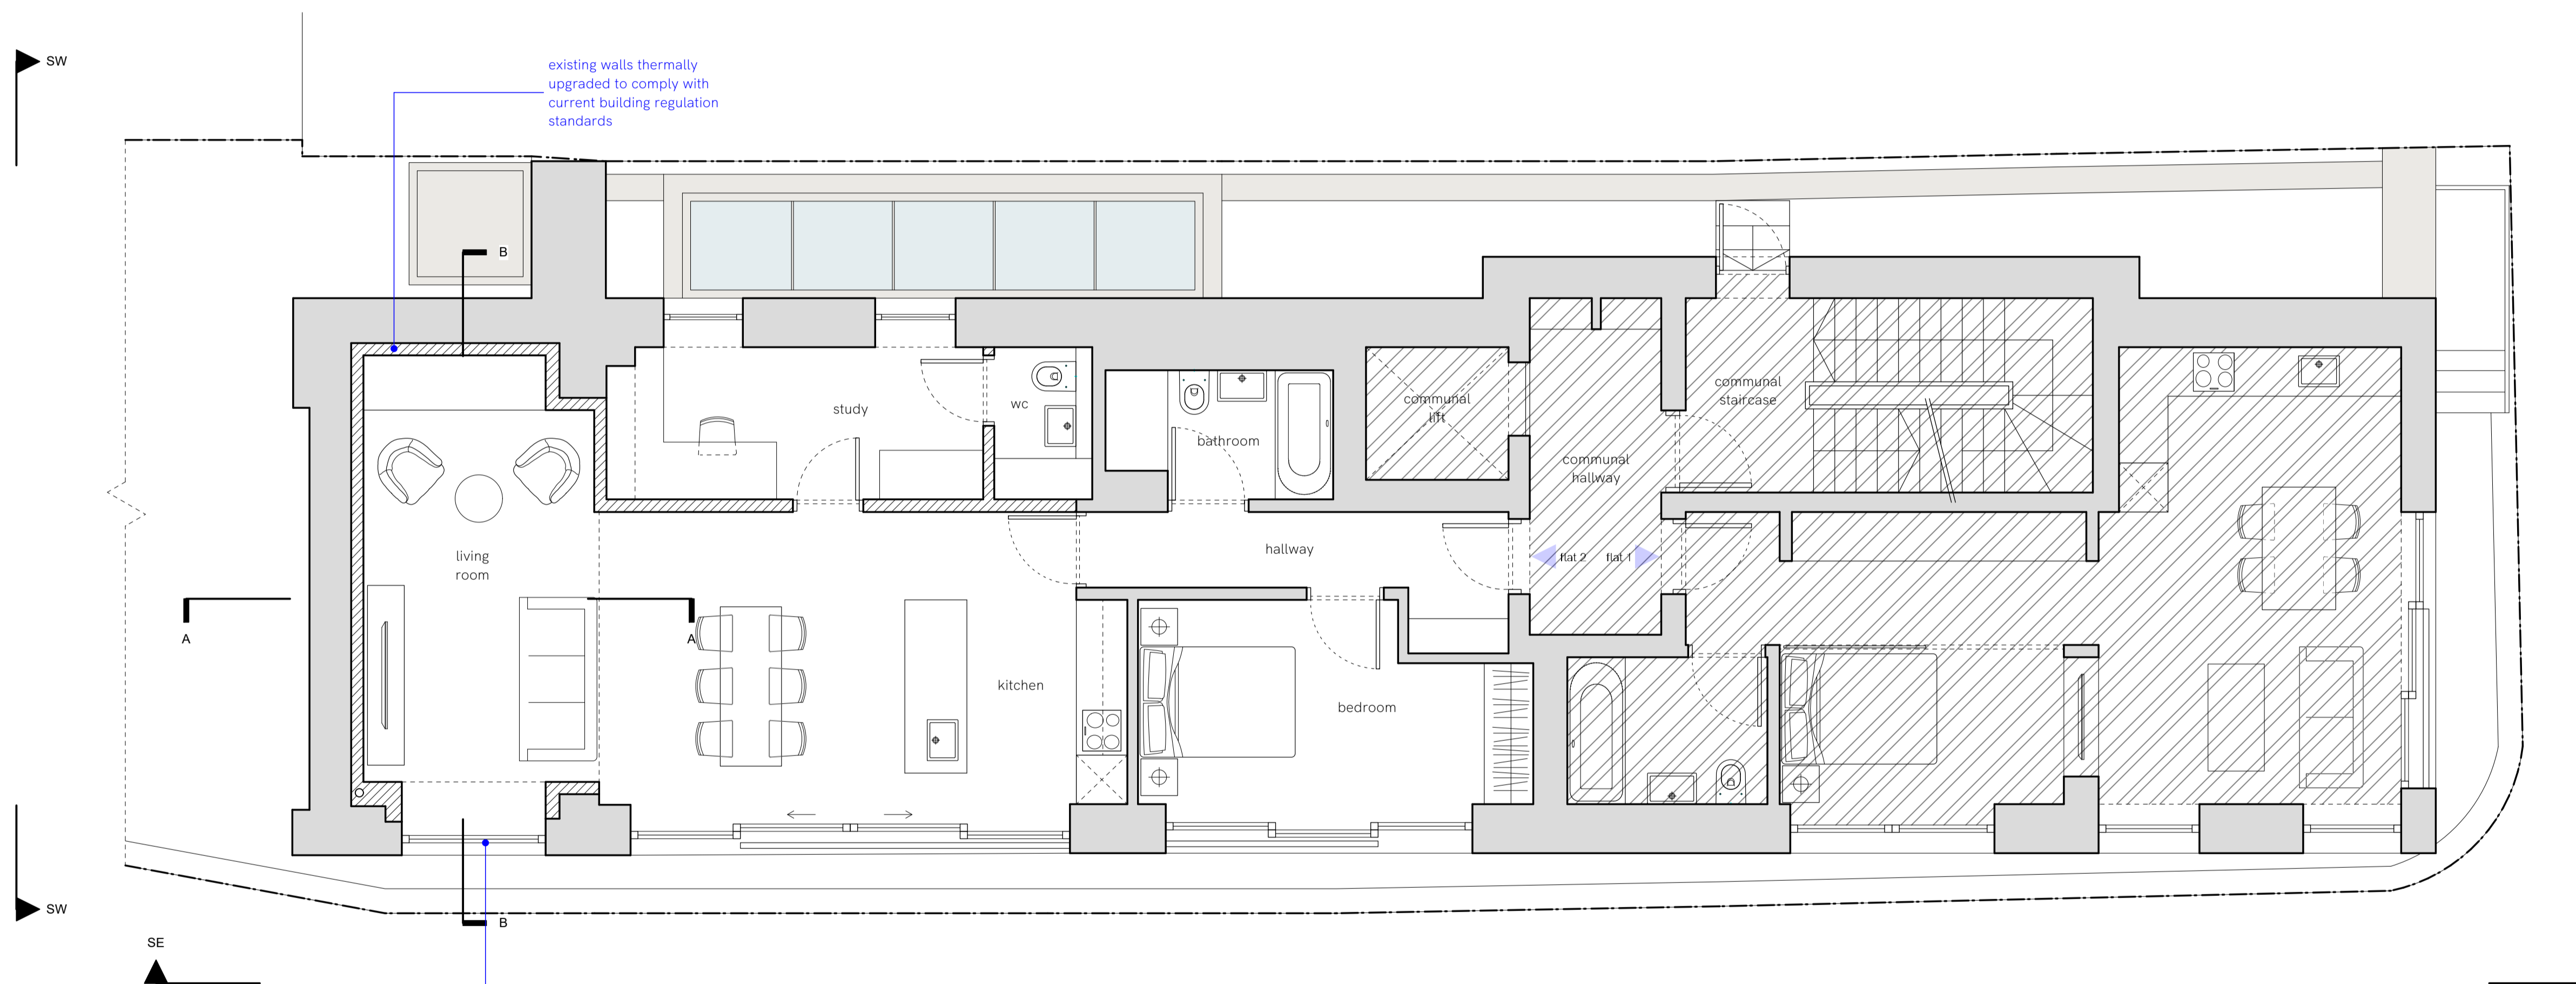

FIRST FLOOR PLAN AS PROPOSED
SCALE 1:50 @A1

existing aluminium profile fixed
clear-glazed window retained

existing walls thermally
upgraded to comply with
current building regulation
standards

-	issued for planning	17.01.24
no.	reason for revision.	date.

JOB: 192 Haverstock Hill, NW3 2AJ

Title: First Floor Plan as Proposed

Status: Planning


drawn by:	PP	job number:	2723
scale:	1:50	drawing number:	300
size:	A1		



This drawing is provided solely for the work stage mentioned in the title block below, and should not be used for any other purpose. This drawing is confidential and the property of Studio Hale and shall not be copied, reproduced, used or disclosed to others without the express prior written authority of Studio Hale.

Legend:

-  - existing walls
-  - new walls
-  - glazing
-  - existing natural stone modules
-  - existing aluminium features
-  - area not surveyed/
not concerning the proposal
-  - green roof

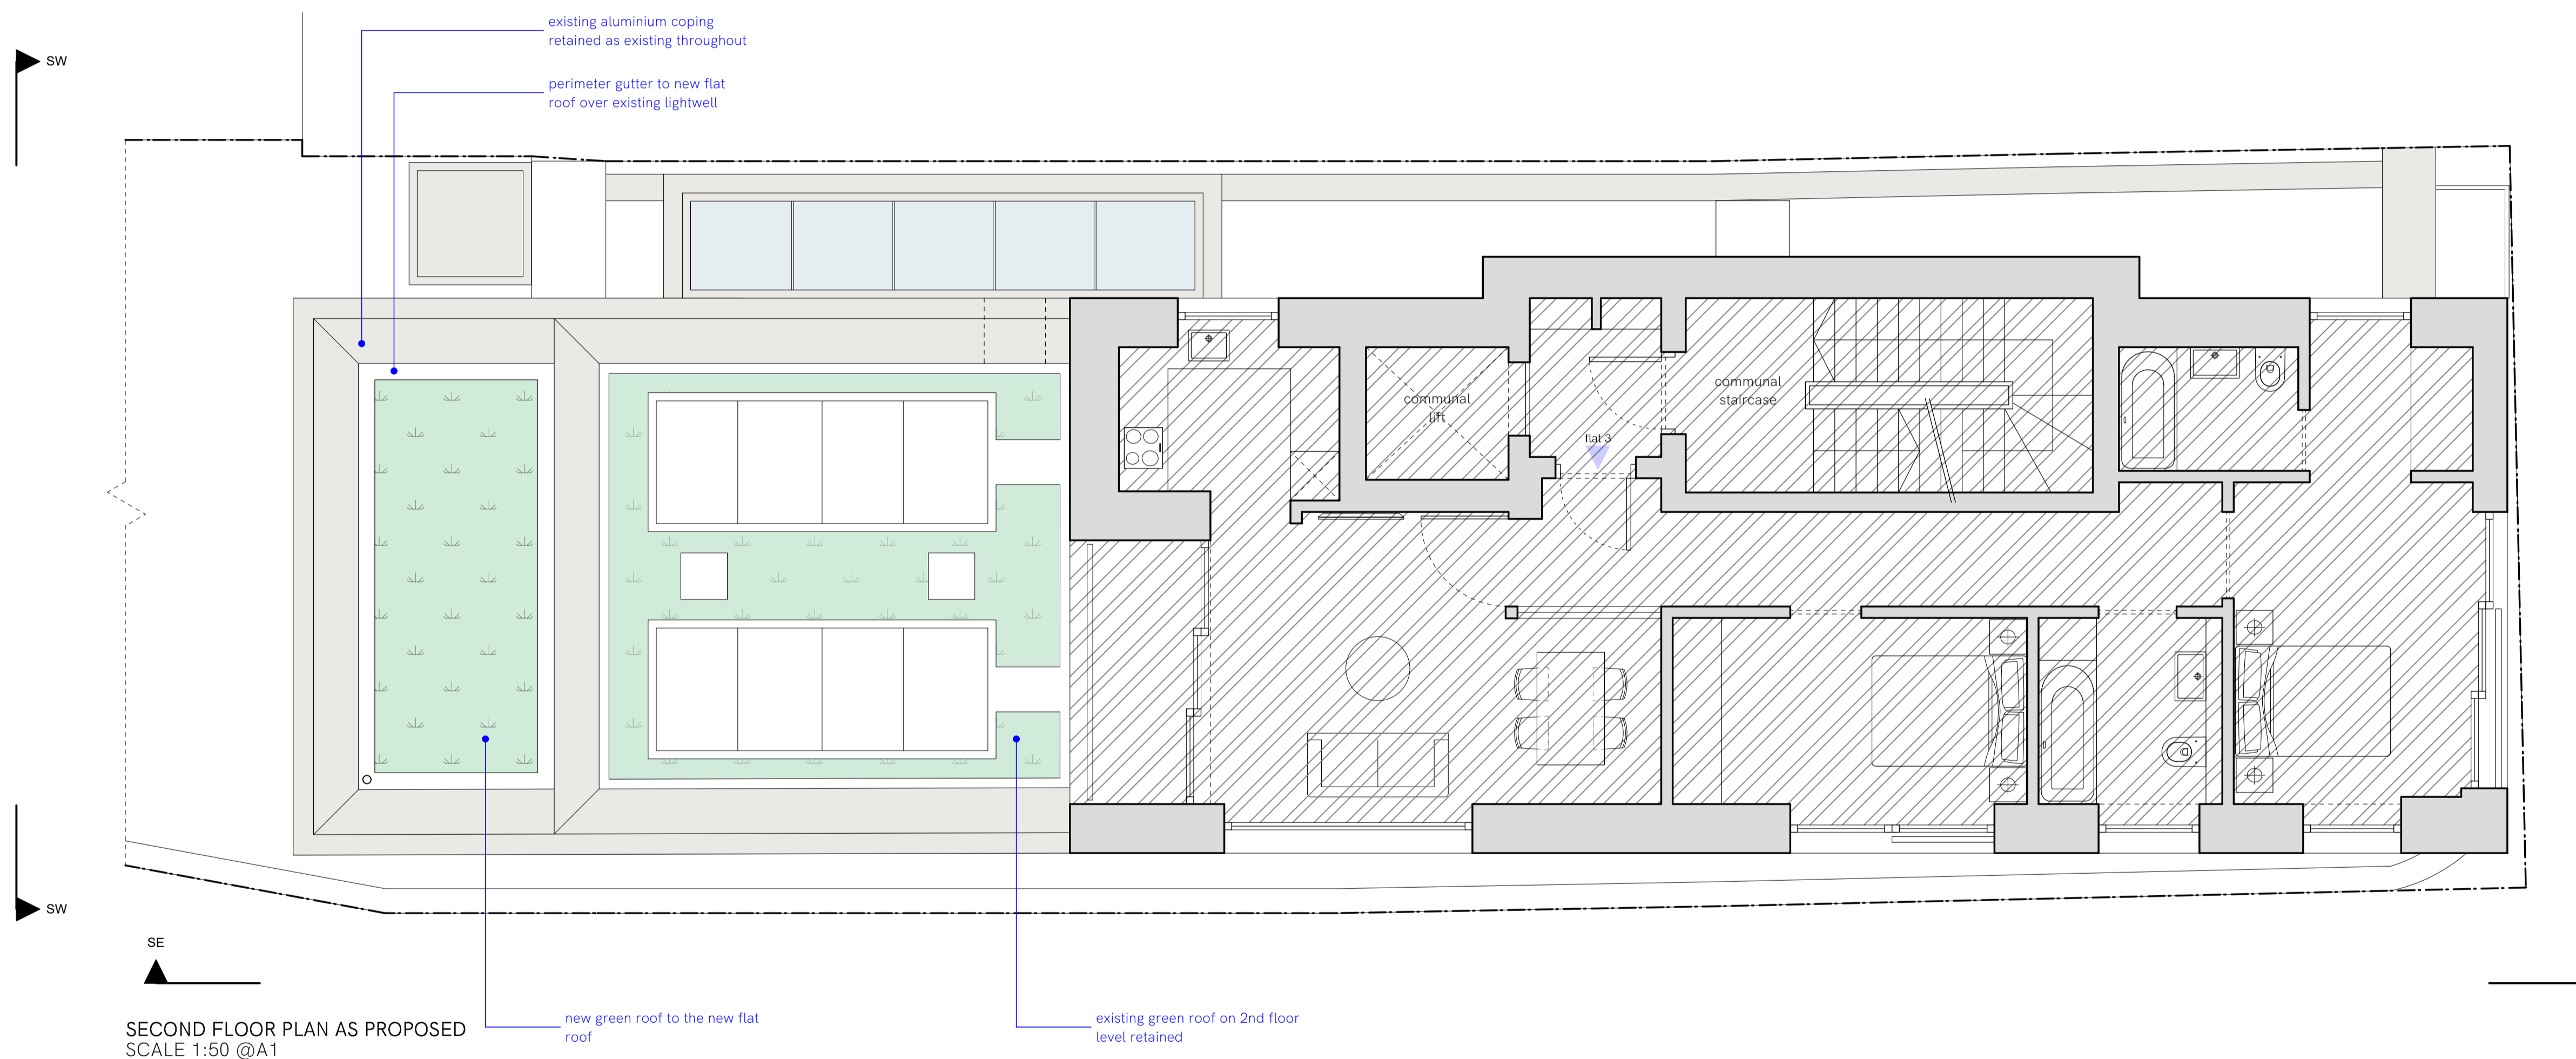

no.	issued for planning reason for revision.	17.01.24 date.
-		

JOB: 192 Haverstock Hill, NW3 2AJ

Title: Second Floor Plan as Proposed

Status: Planning

drawn by: PP job number: 2723
scale: 1:50 drawing number: 301
size: A1