



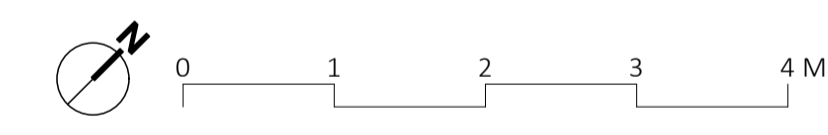

- Legend:
- existing walls
  - new walls
  - glazing
  - existing natural stone modules
  - existing aluminium features
  - area not surveyed/ not concerning the proposal
  - green roof

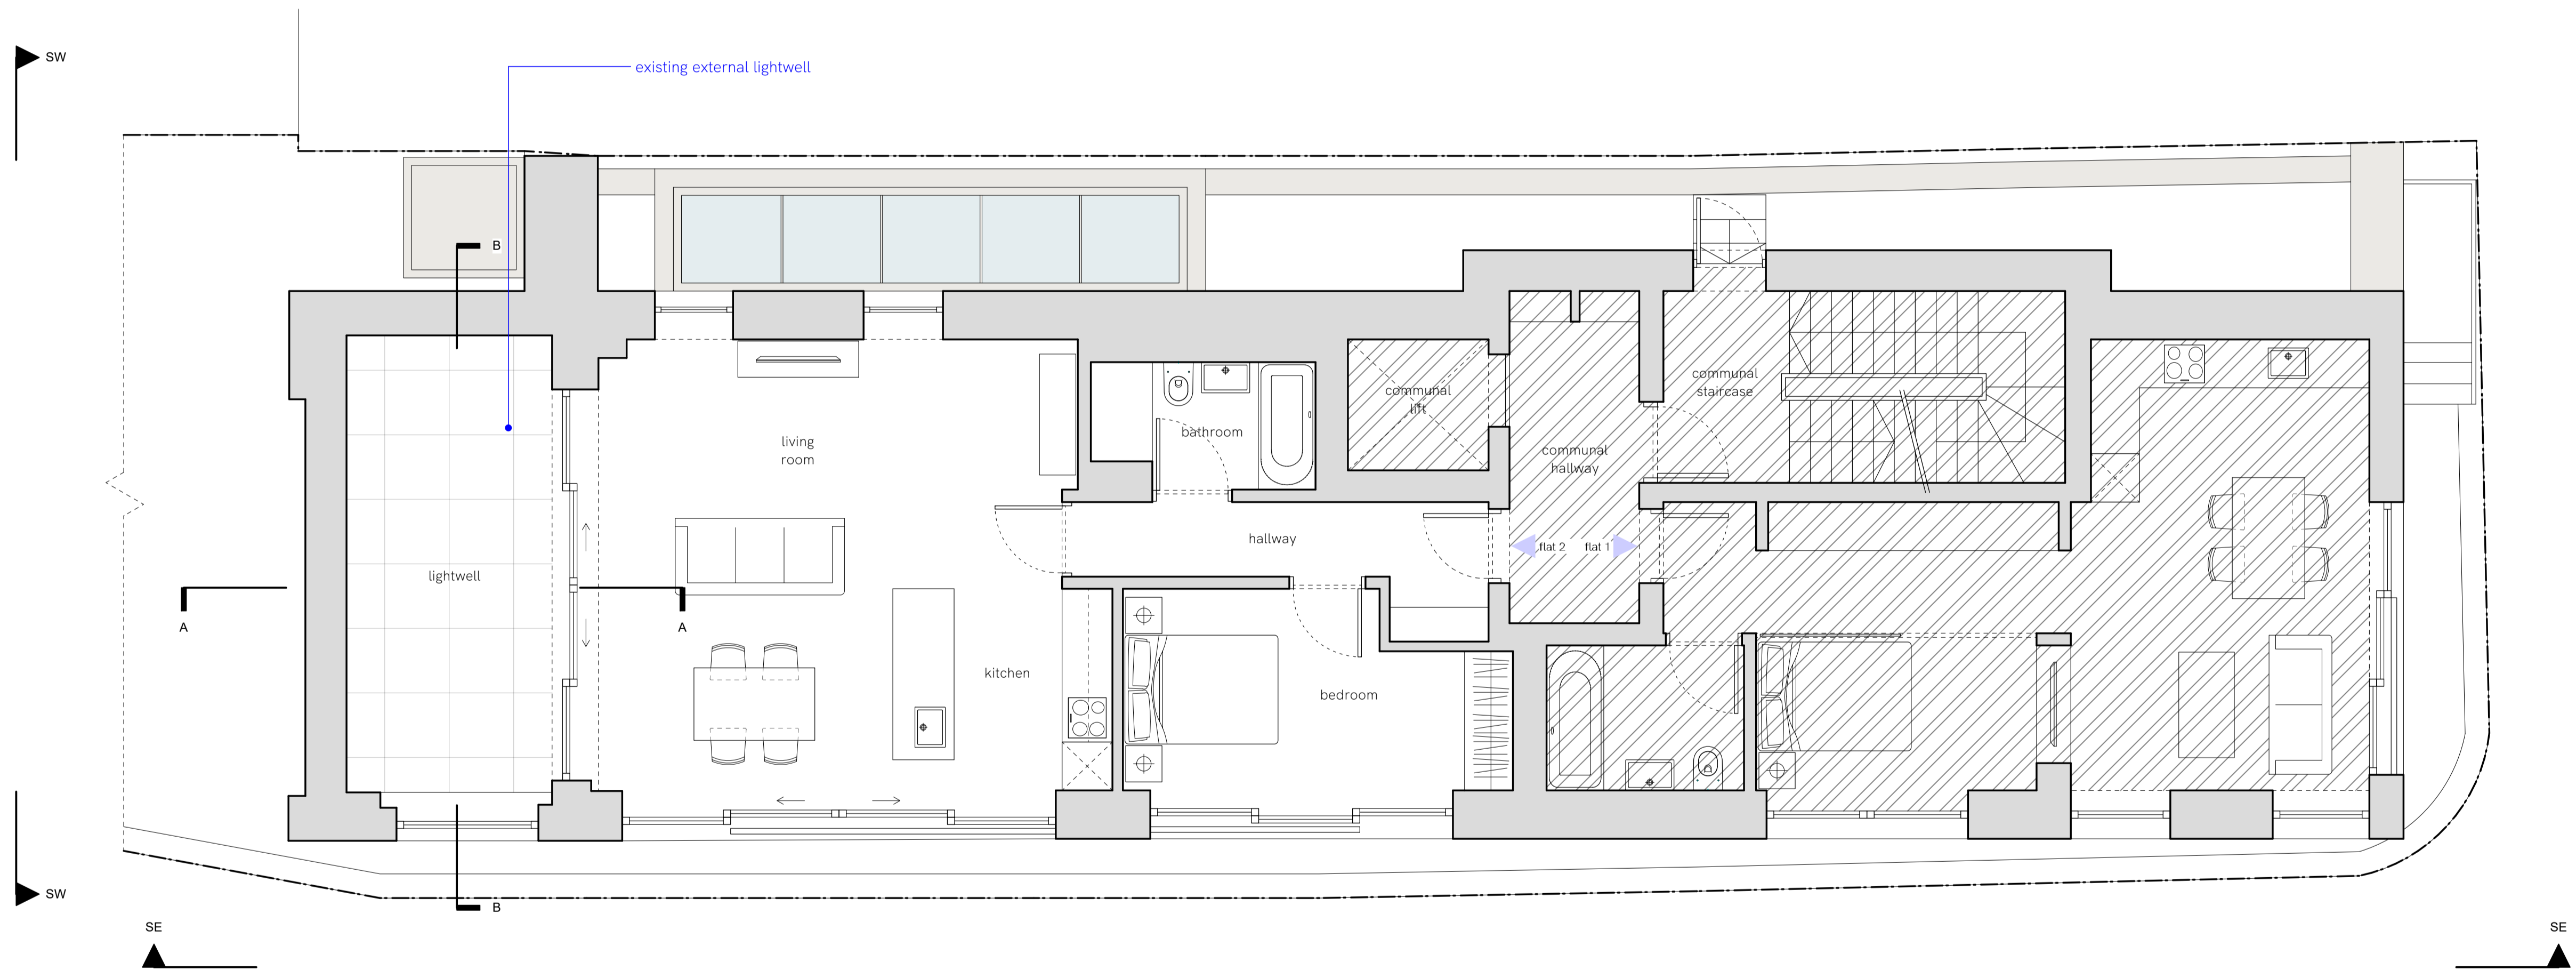

FIRST FLOOR PLAN AS EXISTING  
SCALE 1:50 @A1

no.	issued for planning reason for revision.	17.01.24 date.

**JOB:** 192 Haverstock Hill, NW3 2AJ  
**Title:** First Floor Plan as Existing


**Status:** Planning


drawn by: PP job number: 2723  
scale: 1:50 drawing number: 100  
size: A1



This drawing is provided solely for the work stage mentioned in the title block below, and should not be used for any other purpose. This drawing is confidential and the property of Studio Hale and shall not be copied, reproduced, used or disclosed to others without the express prior written authority of Studio Hale.

Legend:

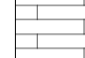-  - existing walls
-  - new walls
-  - glazing
-  - existing natural stone modules
-  - existing aluminium features
-  - area not surveyed/  
not concerning the proposal
-  - green roof

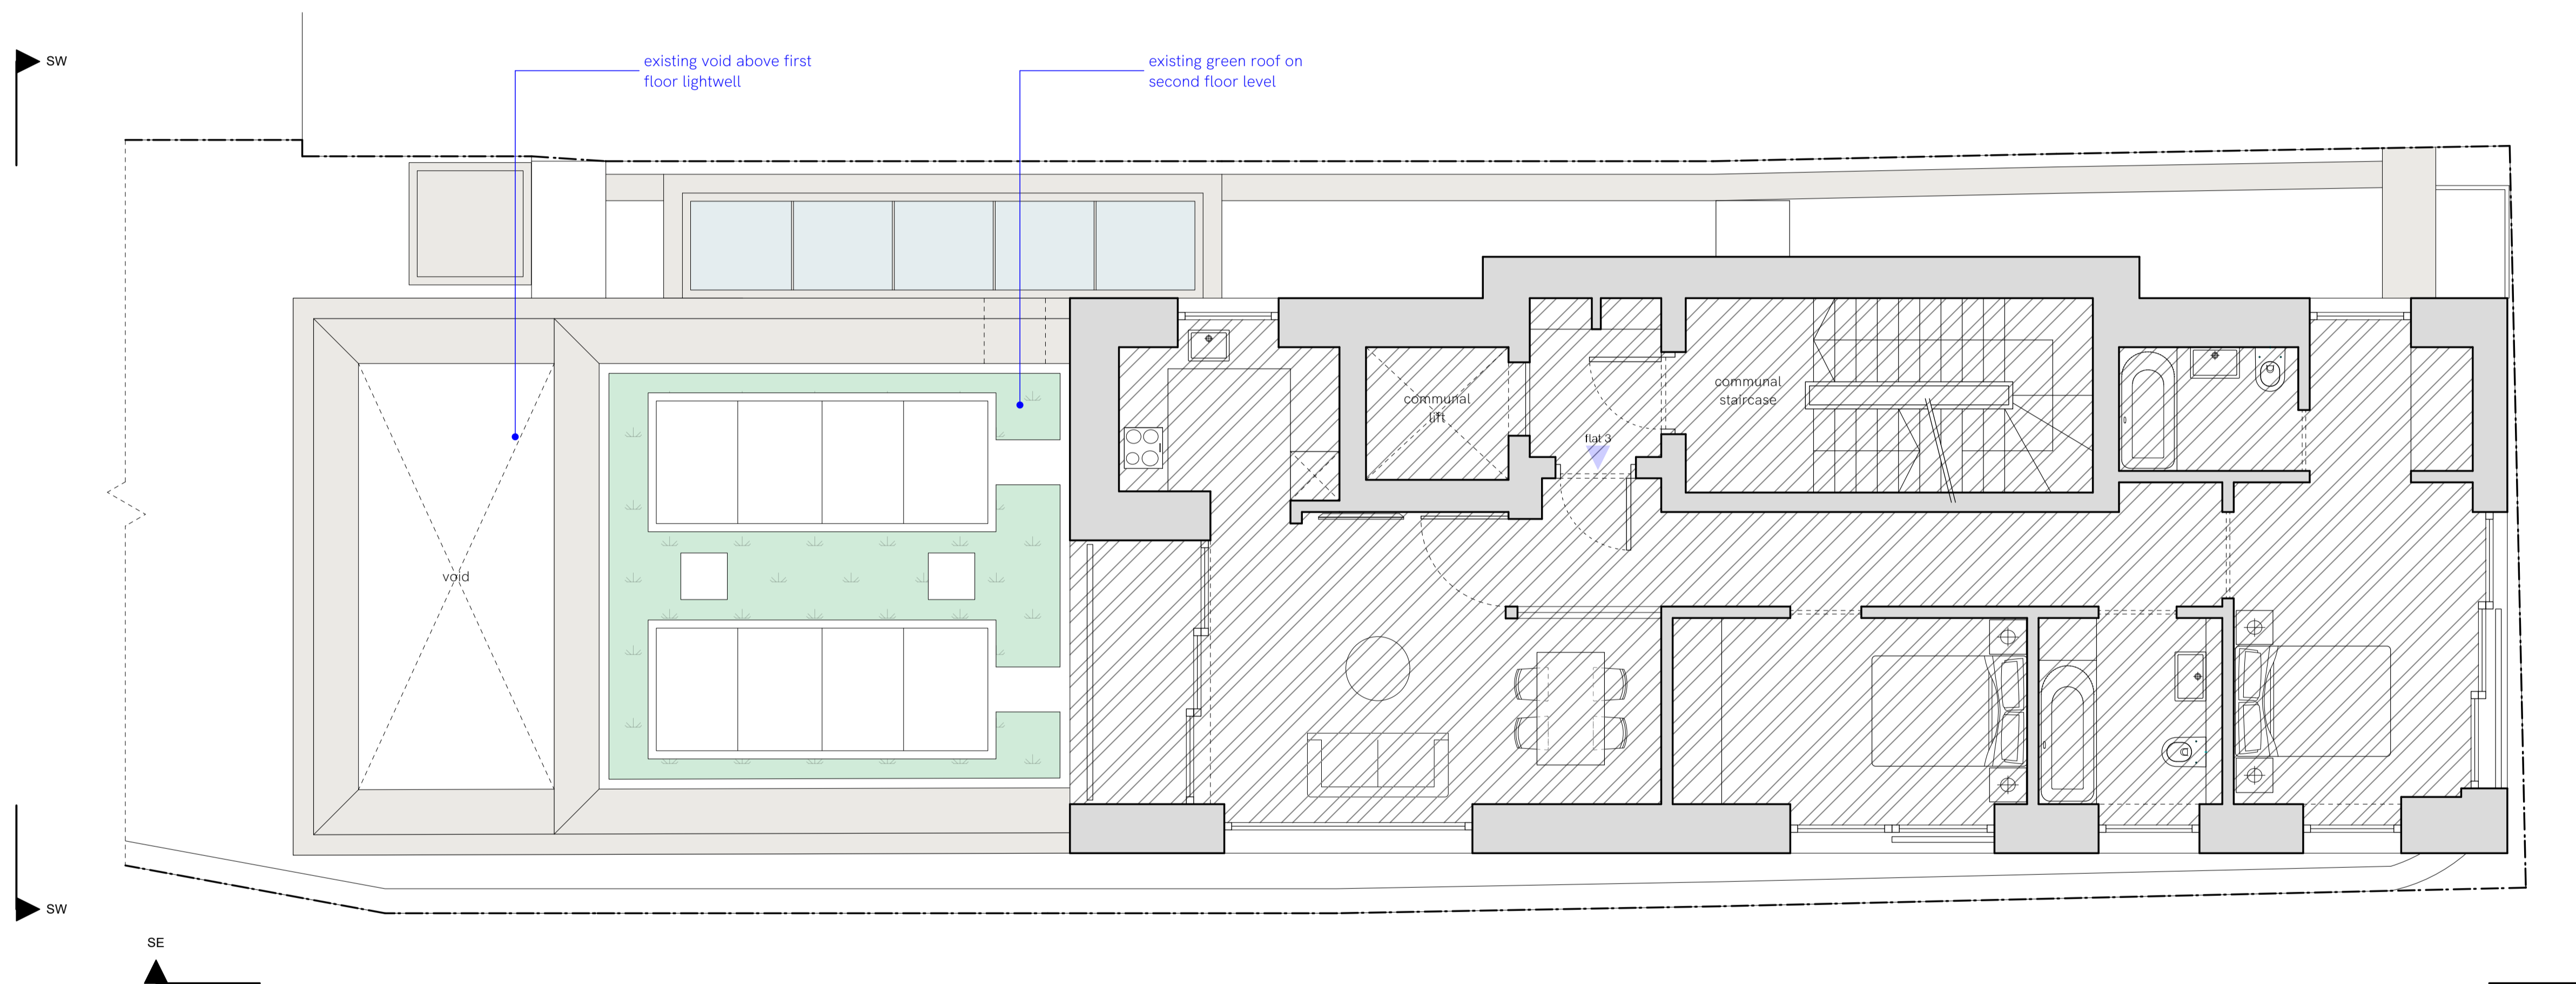

SECOND FLOOR PLAN AS EXISTING  
SCALE 1:50 @A1

-	issued for planning	17.01.24
no.	reason for revision.	date.

**JOB:** 192 Haverstock Hill, NW3 2AJ

**Title:** Second Floor Plan as Existing

**Status:** Planning

drawn by: PP job number: 2723  
scale: 1:50 drawing number: 101  
size: A1