

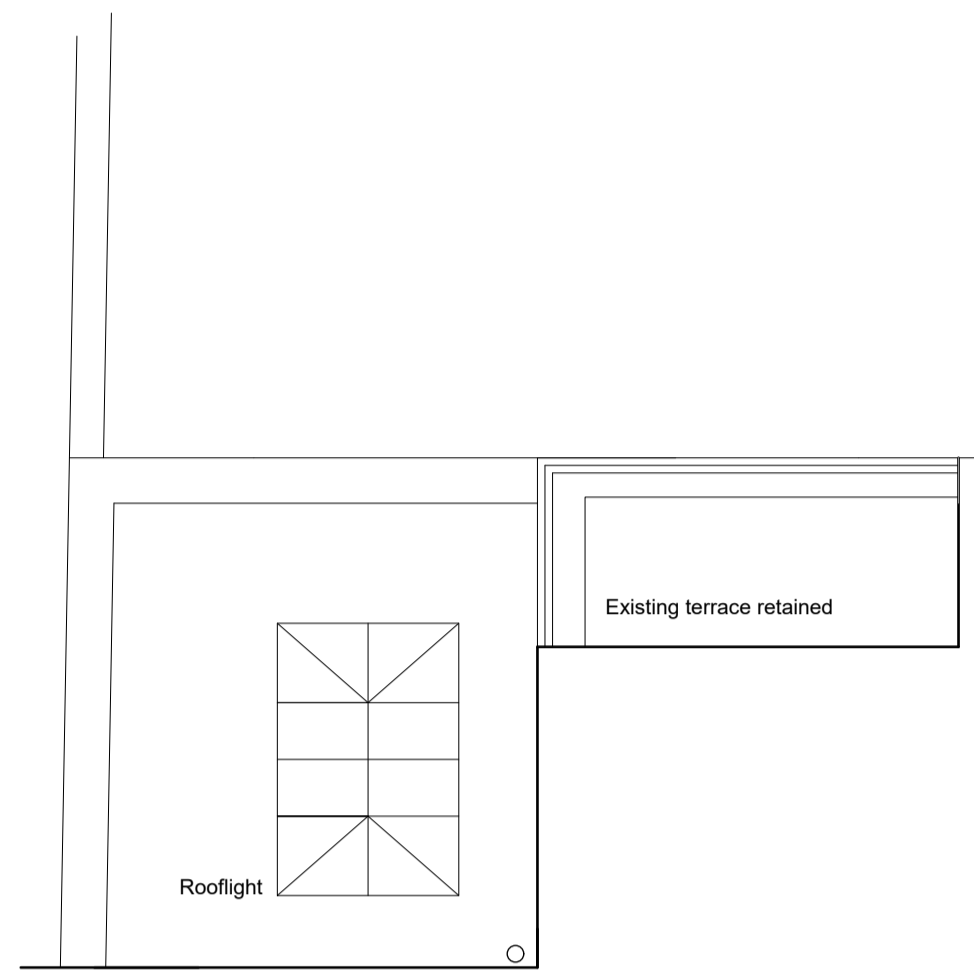



LOWER GROUND FLOOR

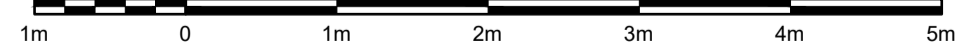

EXTENSION ROOF PLAN

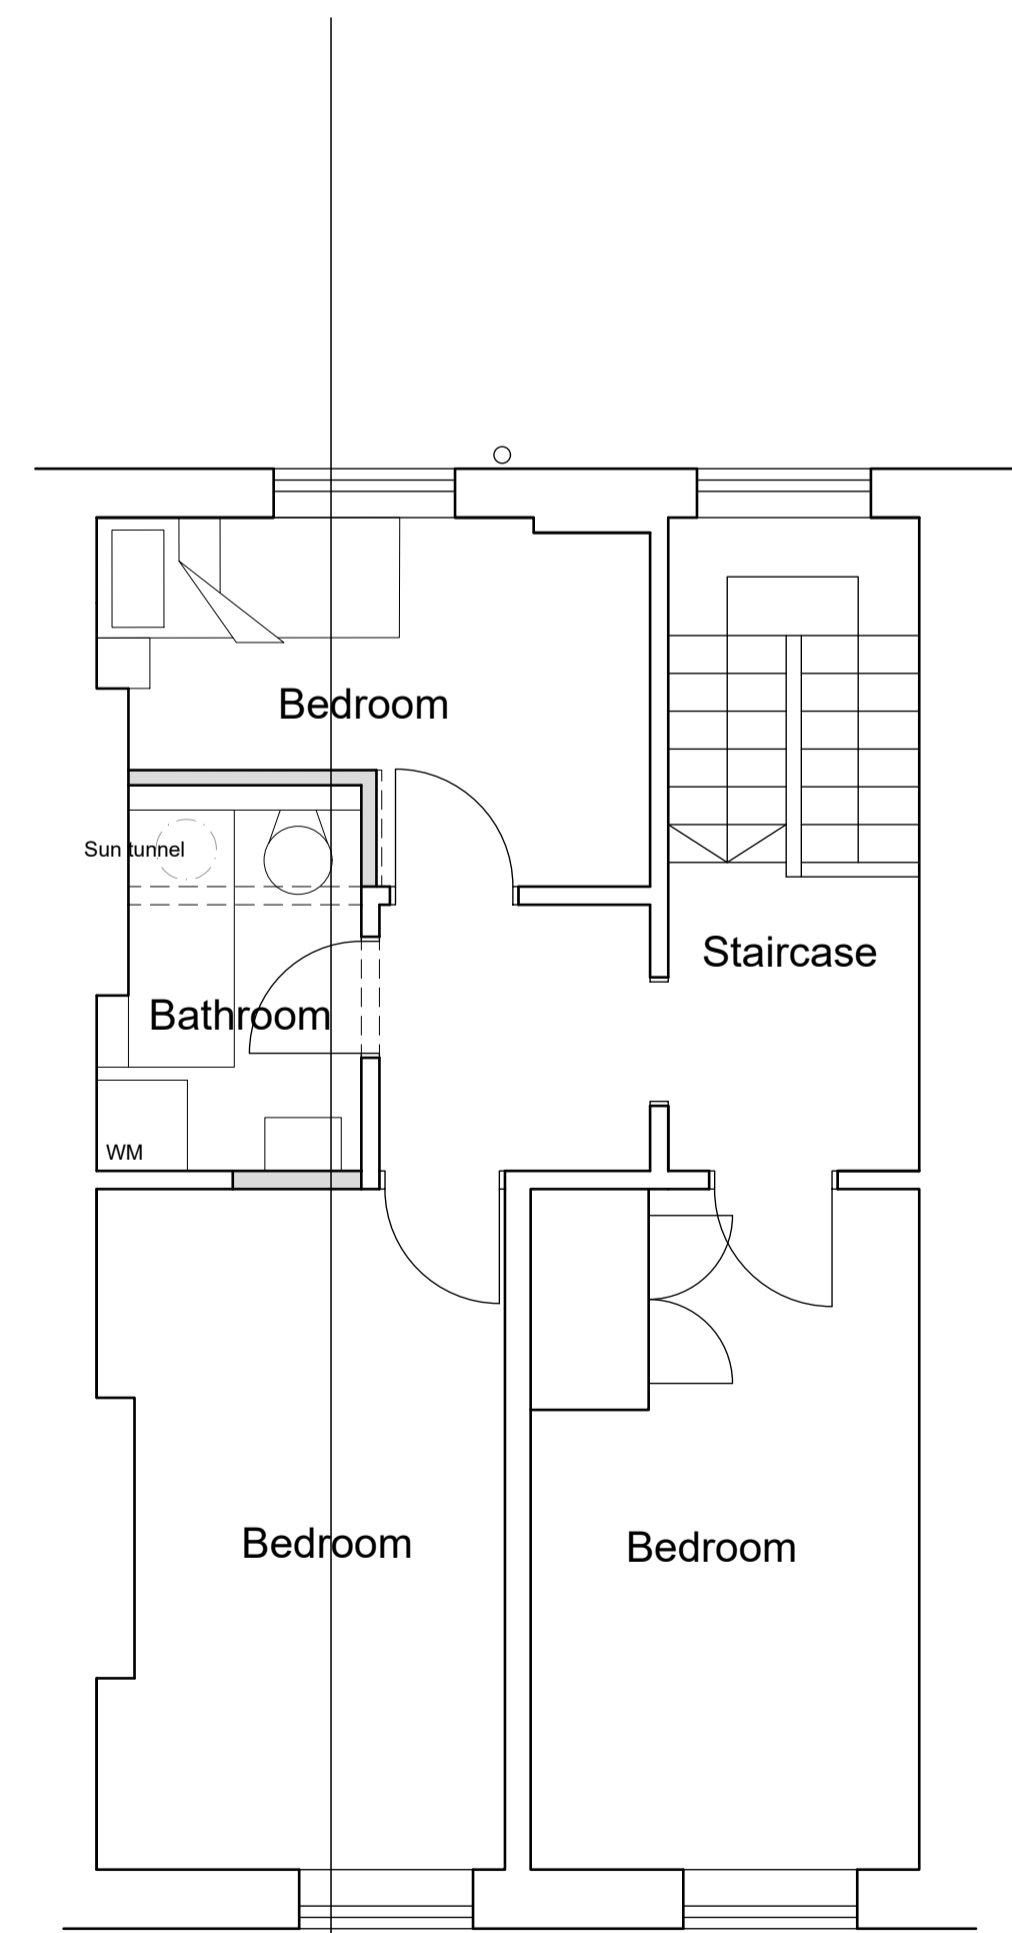


SECOND FLOOR

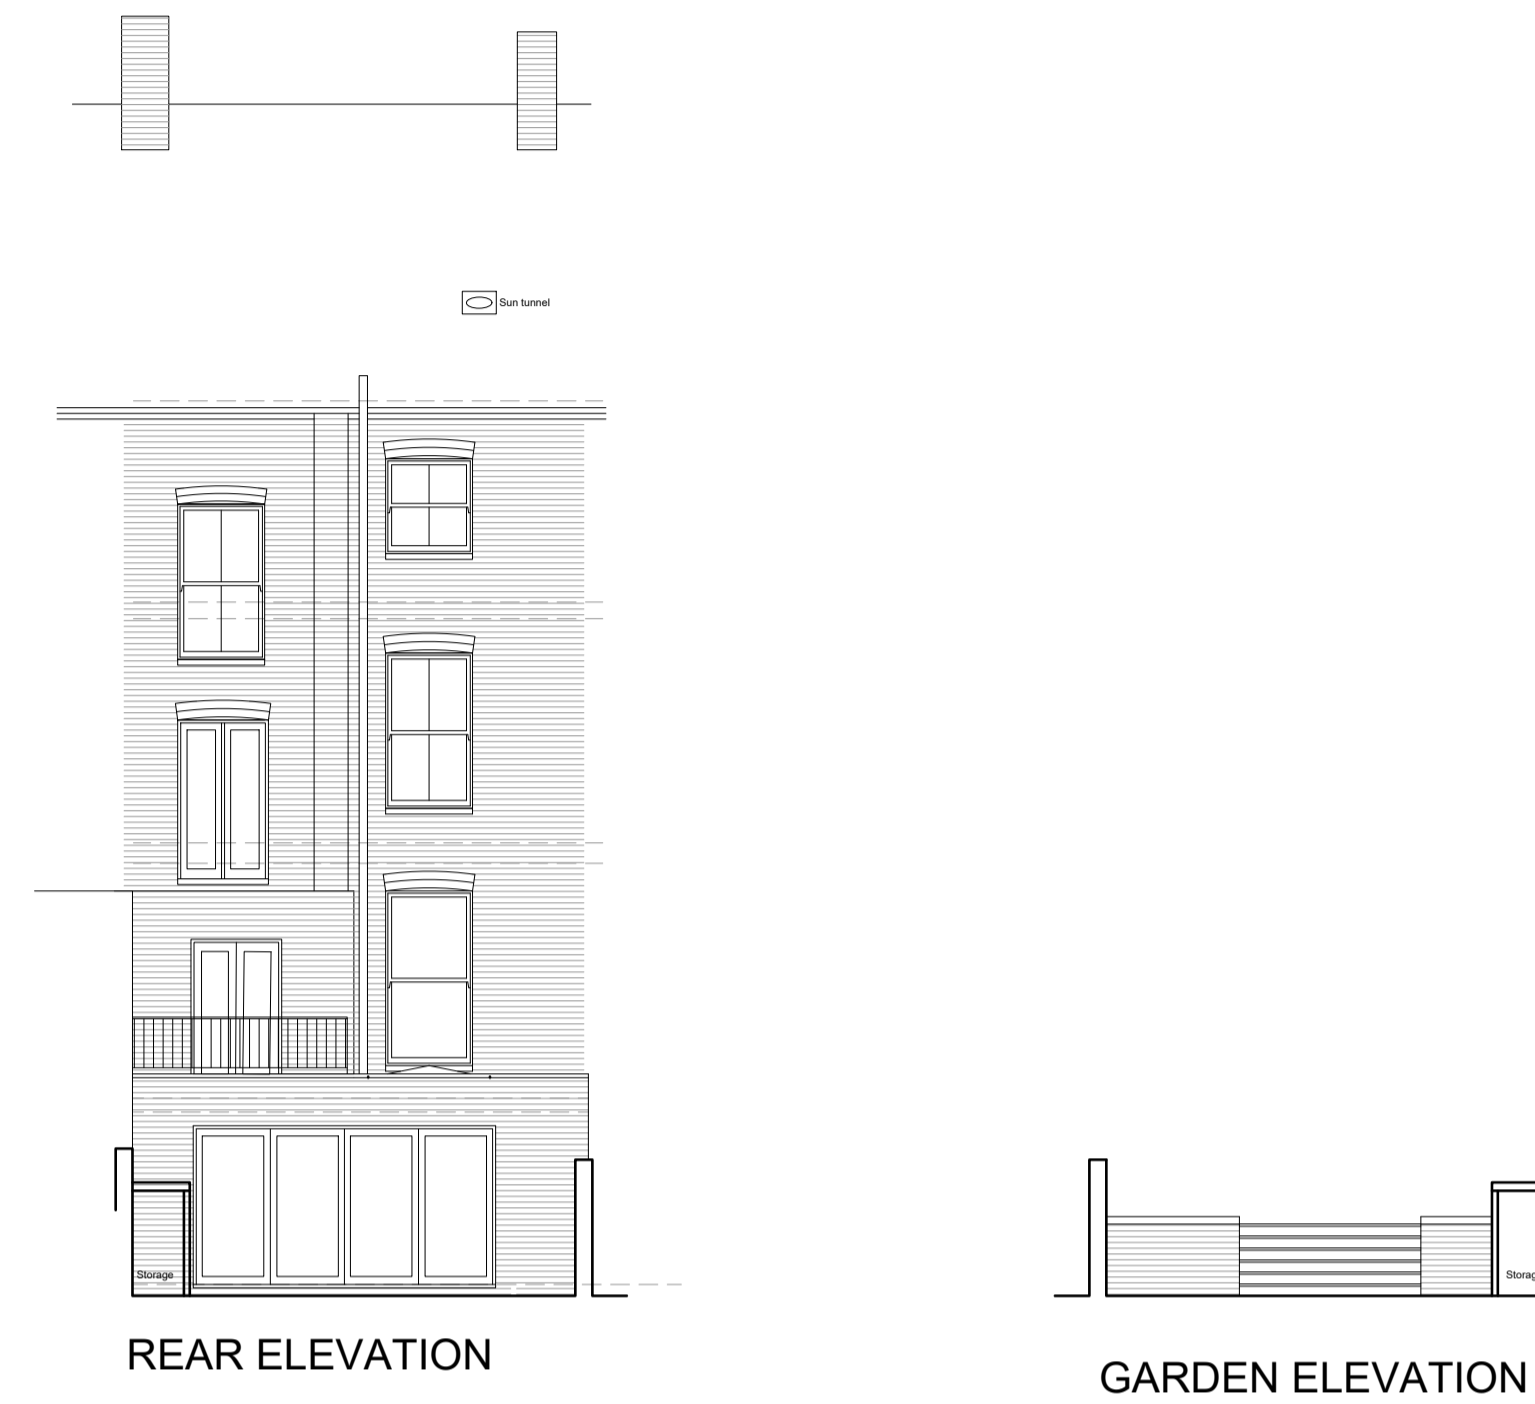


REAR ELEVATION

GARDEN ELEVATION

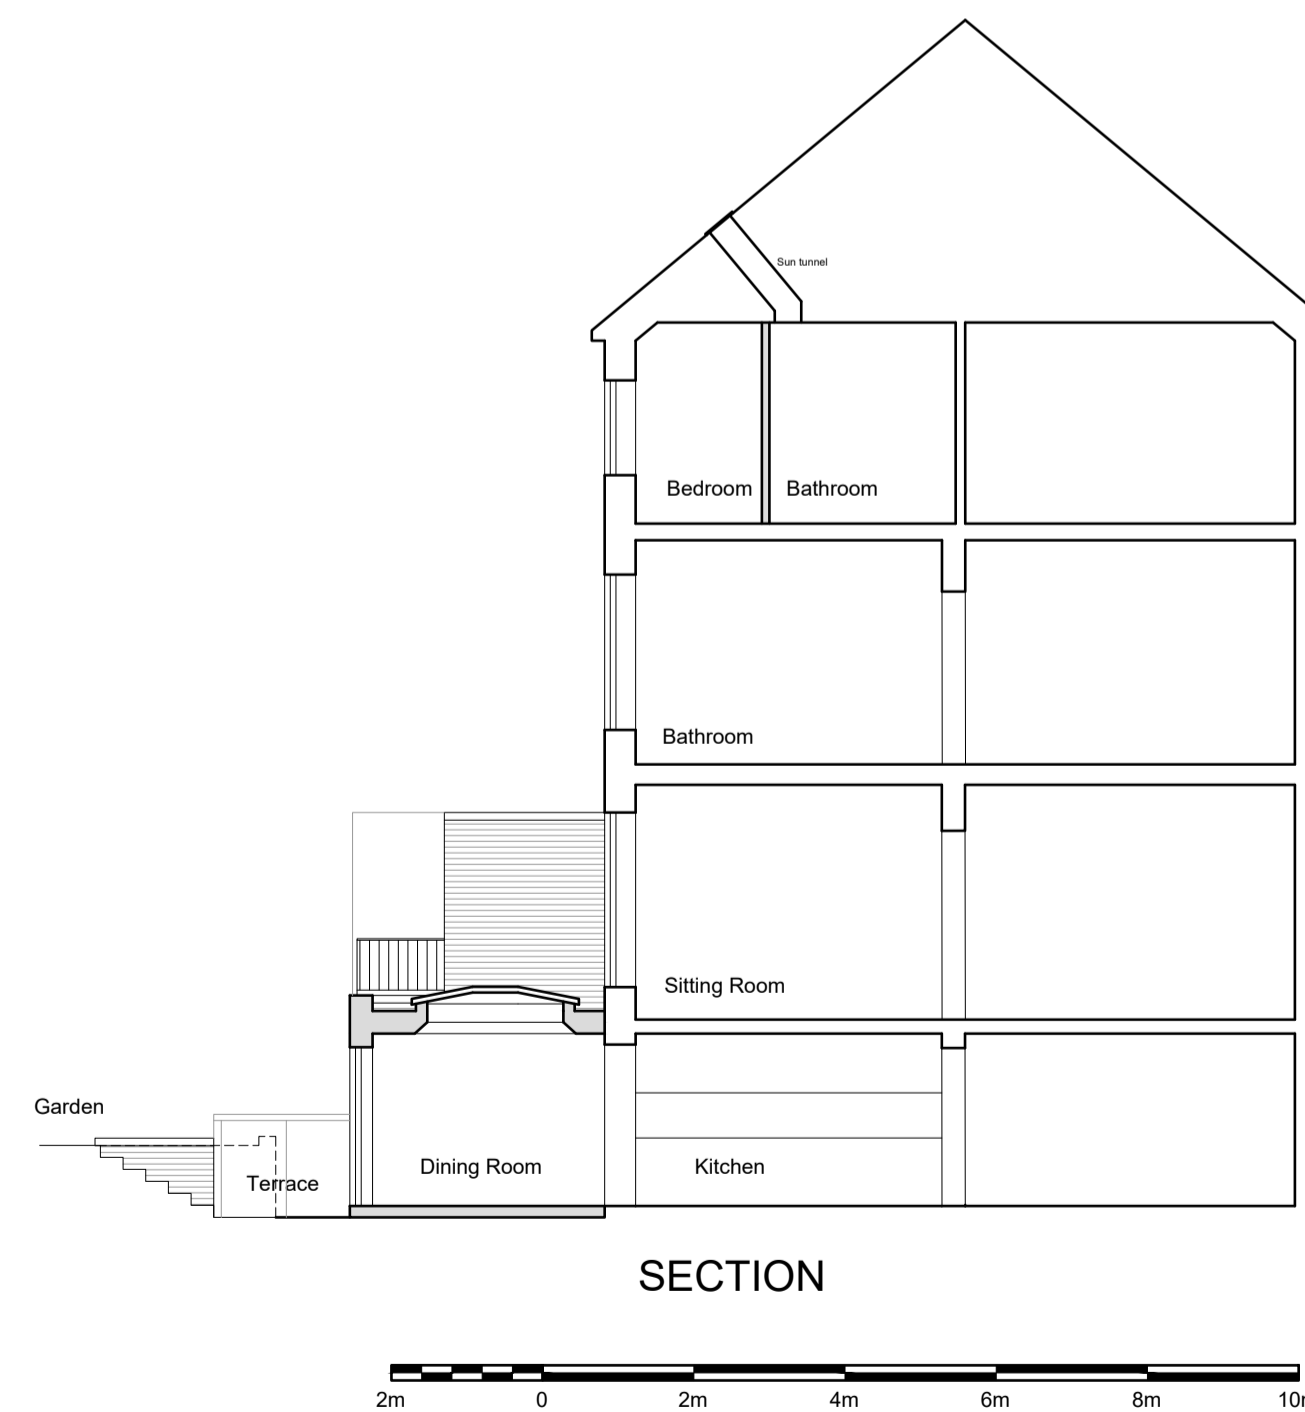

SECTION

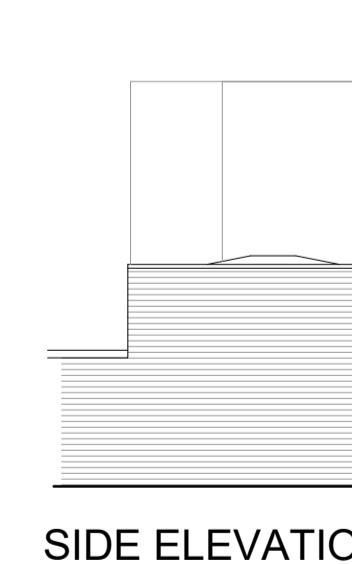

SIDE ELEVATION

Rev	Date	Amendment
B	Jan 2025	Amended
A	Jan 2025	Amended

**CLIENT**  
Fraser and Alice Padmore

**PROJECT**  
House Extension  
Camden Park Road

**DRAWING**  
Proposed Plans and  
Elevations

CHECKED  
MM

DRAWN  
JH

X-REF(S)  
x\_existing

PLOT STYLE  
brox.ctb

DATE  
December 2024

SCALE  
1:50 / 1:100 @ A1

DRAWING NUMBER

**6090-10B**

BROCKLEHURST ARCHITECTS LIMITED  
15 High Street, West Wycombe  
Buckinghamshire HP14 3AE  
01494 521621  
www.brocklehurst.com

**BROCKLEHURST ARCHITECTS**