

Notes:


Drawings are based on survey data and may not accurately represent what is physically present.

Do not scale from this drawing. All dimensions are to be verified on site before proceeding with the work.

All dimensions are in millimetres unless noted otherwise.

Purcell shall be notified in writing of any discrepancies.

Key Plan
not to scale

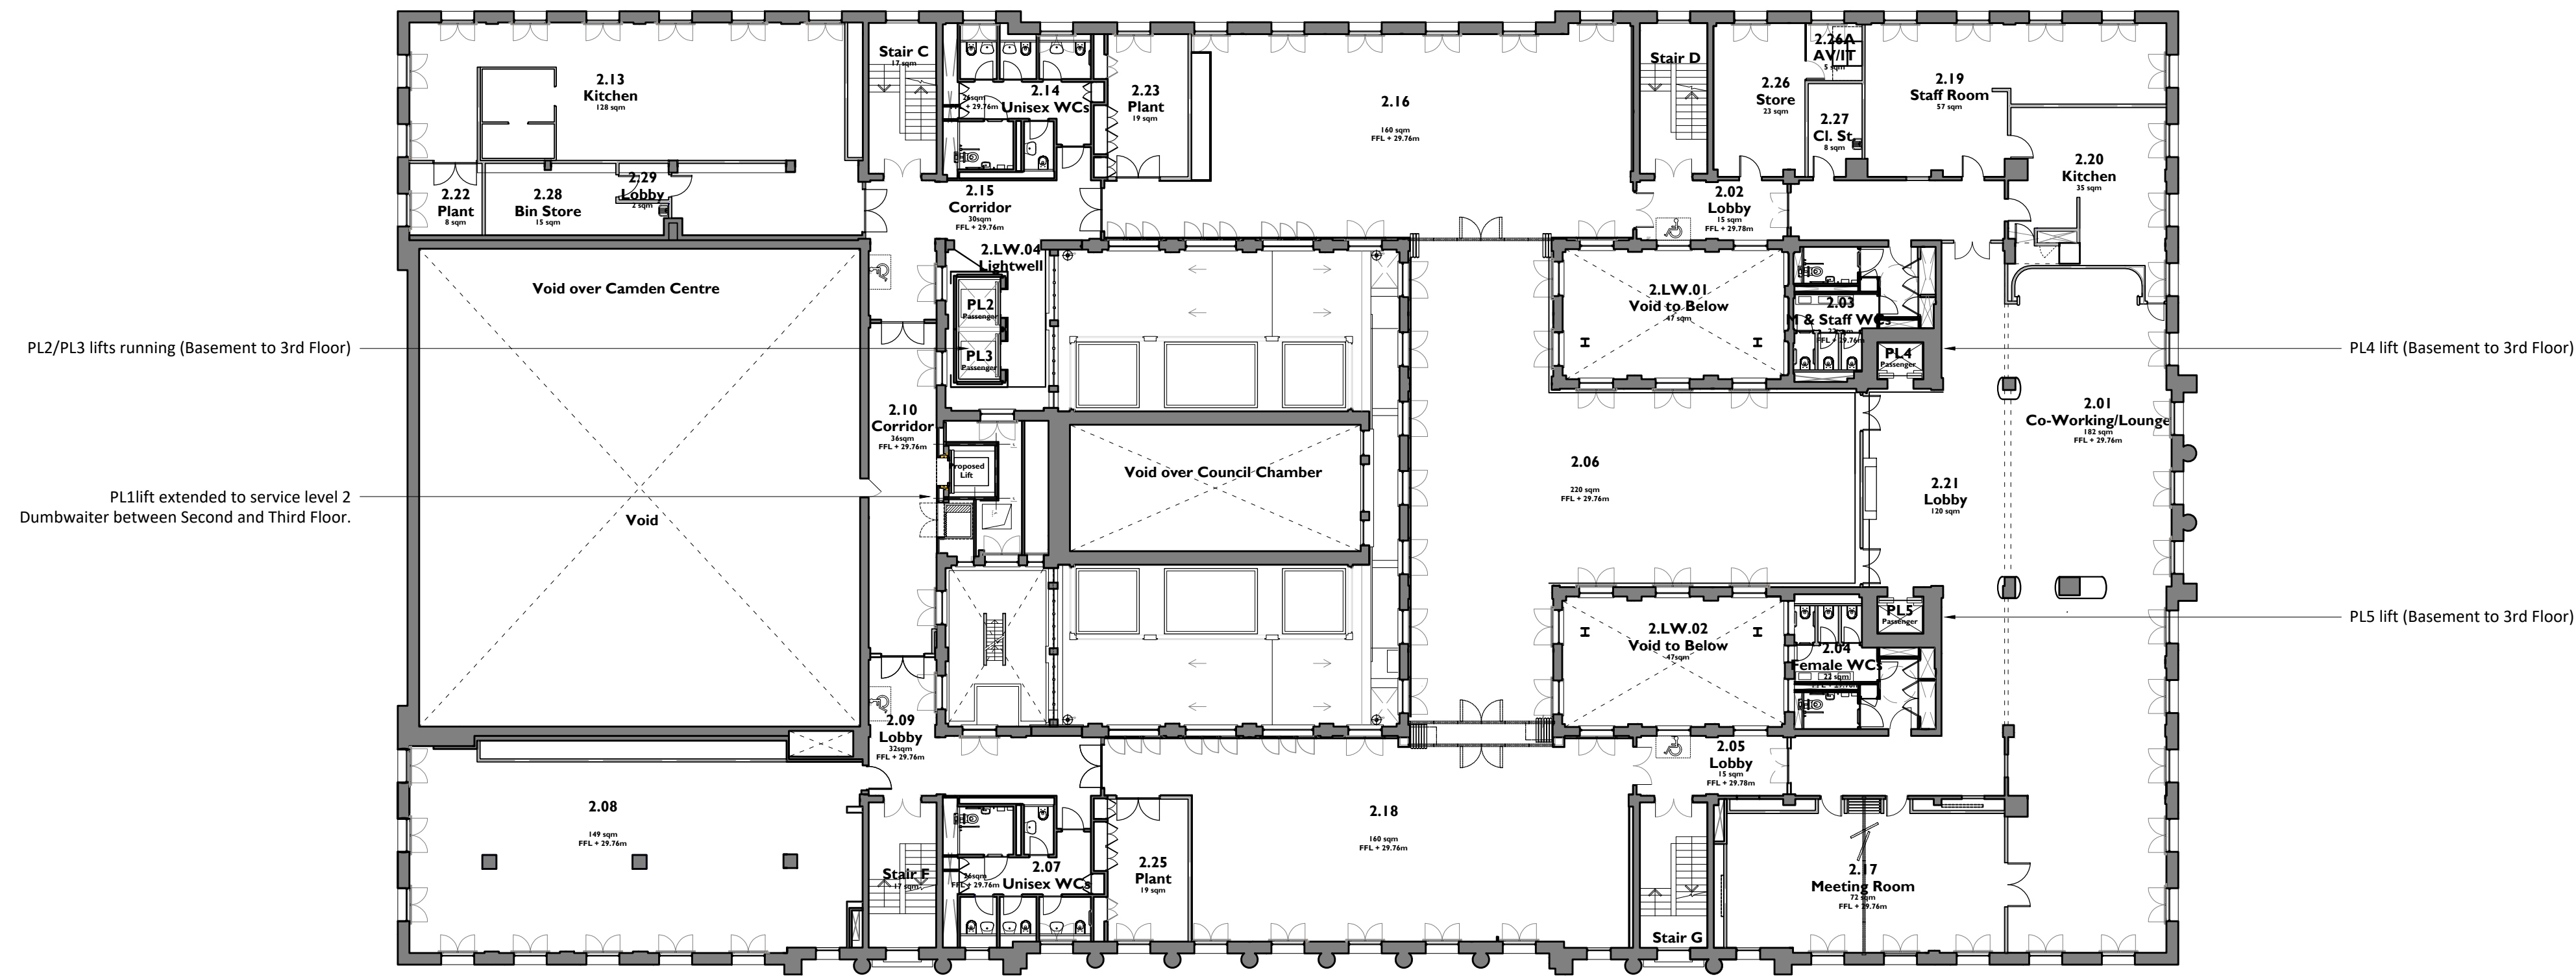


PL2/PL3 lifts running (Basement to 3rd Floor)

PL1 lift extended to service level 2
Dumbwaiter between Second and Third Floor.

PL4 lift (Basement to 3rd Floor)

PL5 lift (Basement to 3rd Floor)

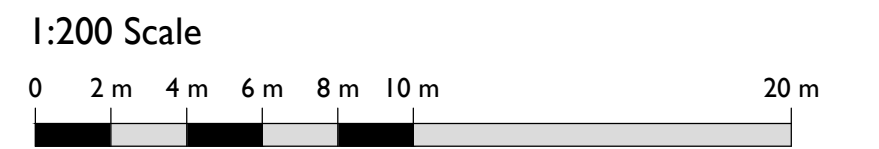


REV	DATE	BY	CHK	DESCRIPTION
P01	20.12.24	DZ	OB	For LBC

CLIENT
Il Bottaccio

PROJECT
Camden Town Hall Tenant Fitout

JOB NUMBER
242931

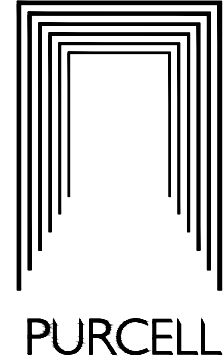

TITLE
EXISTING SECOND FLOOR PLAN

SIZE SCALE
A1L 1:200

REV SUITABILITY/REASON FOR ISSUE
P01 S4 - For Review and Authorisation

DRAWING NUMBER
242931-PUR-01-02-DR-A-9003

PURCELL® IS THE REGISTERED TRADE NAME FOR PURCELL ARCHITECTURE LTD AND ALL SUBSIDIARY COMPANIES AND IS REGISTERED IN THE UNITED KINGDOM, EUROPEAN UNION, HONG KONG, CHINA AND AUSTRALIA. © PURCELL 2024. www.purcell.com

1 EXISTING SECOND FLOOR PLAN
9003 1:200 @ A1