

Proposed OS Map
1 : 1250



Proposed Location Plan
1 : 200

NOTES:
 Only Scale of drawings for the Planning Purposes Report all discrepancies, errors and omissions. Verify all dimensions on site before commencing any work on site or preparing shop drawings.
 All materials, components and workmanship are to comply with the relevant British Standards, Codes of Practice, and appropriate manufacturers recommendations that from time to time shall apply.
 For all specialist work, see relevant drawings.
 This drawing and design are copyright of Planning Dimensions LTD

Rev No.	Date	Description
---------	------	-------------

Boundary Line:

Schedule of Areas

Total Site Area: 335.2 m²	
Existing Residential 279.7 m²	Existing Non- Residential 228.2 m²
Proposed Residential 291.1 m²	Proposed Non- Residential 228.2 m²

Project Title
97 Fordwych Rd, London NW2 3TL

Drawing Description
Proposed Location Plan OS Map

Scale (@ A3) As indicated	Drawn by Aswin Selva
Date 20-01-2025	Checked by David
Client A.M	Status Planning
Drawing Number PR- L001	Revision A



NOTES:
 Only Scale of drawings for the Planning Purposes Report all discrepancies, errors and omissions. Verify all dimensions on site before commencing any work on site or preparing shop drawings.
 All materials, components and workmanship are to comply with the relevant British Standards, Codes of Practice, and appropriate manufacturers recommendations that from time to time shall apply.
 For all specialist work, see relevant drawings.
 This drawing and design are copyright of Planning Dimensions LTD

Rev No.	Date	Description
---------	------	-------------

Project Title
 97 Fordwych Rd, London NW2 3TL

Drawing Description
 Proposed Ground Floor Plan

Scale (@ A3)
 1 : 100

Drawn by
 Aswin Selva

Date
 20-01-2025


Checked by
 David

Client
 A.M


Status
 Planning

Drawing Number
 PR- P001

Revision
 A

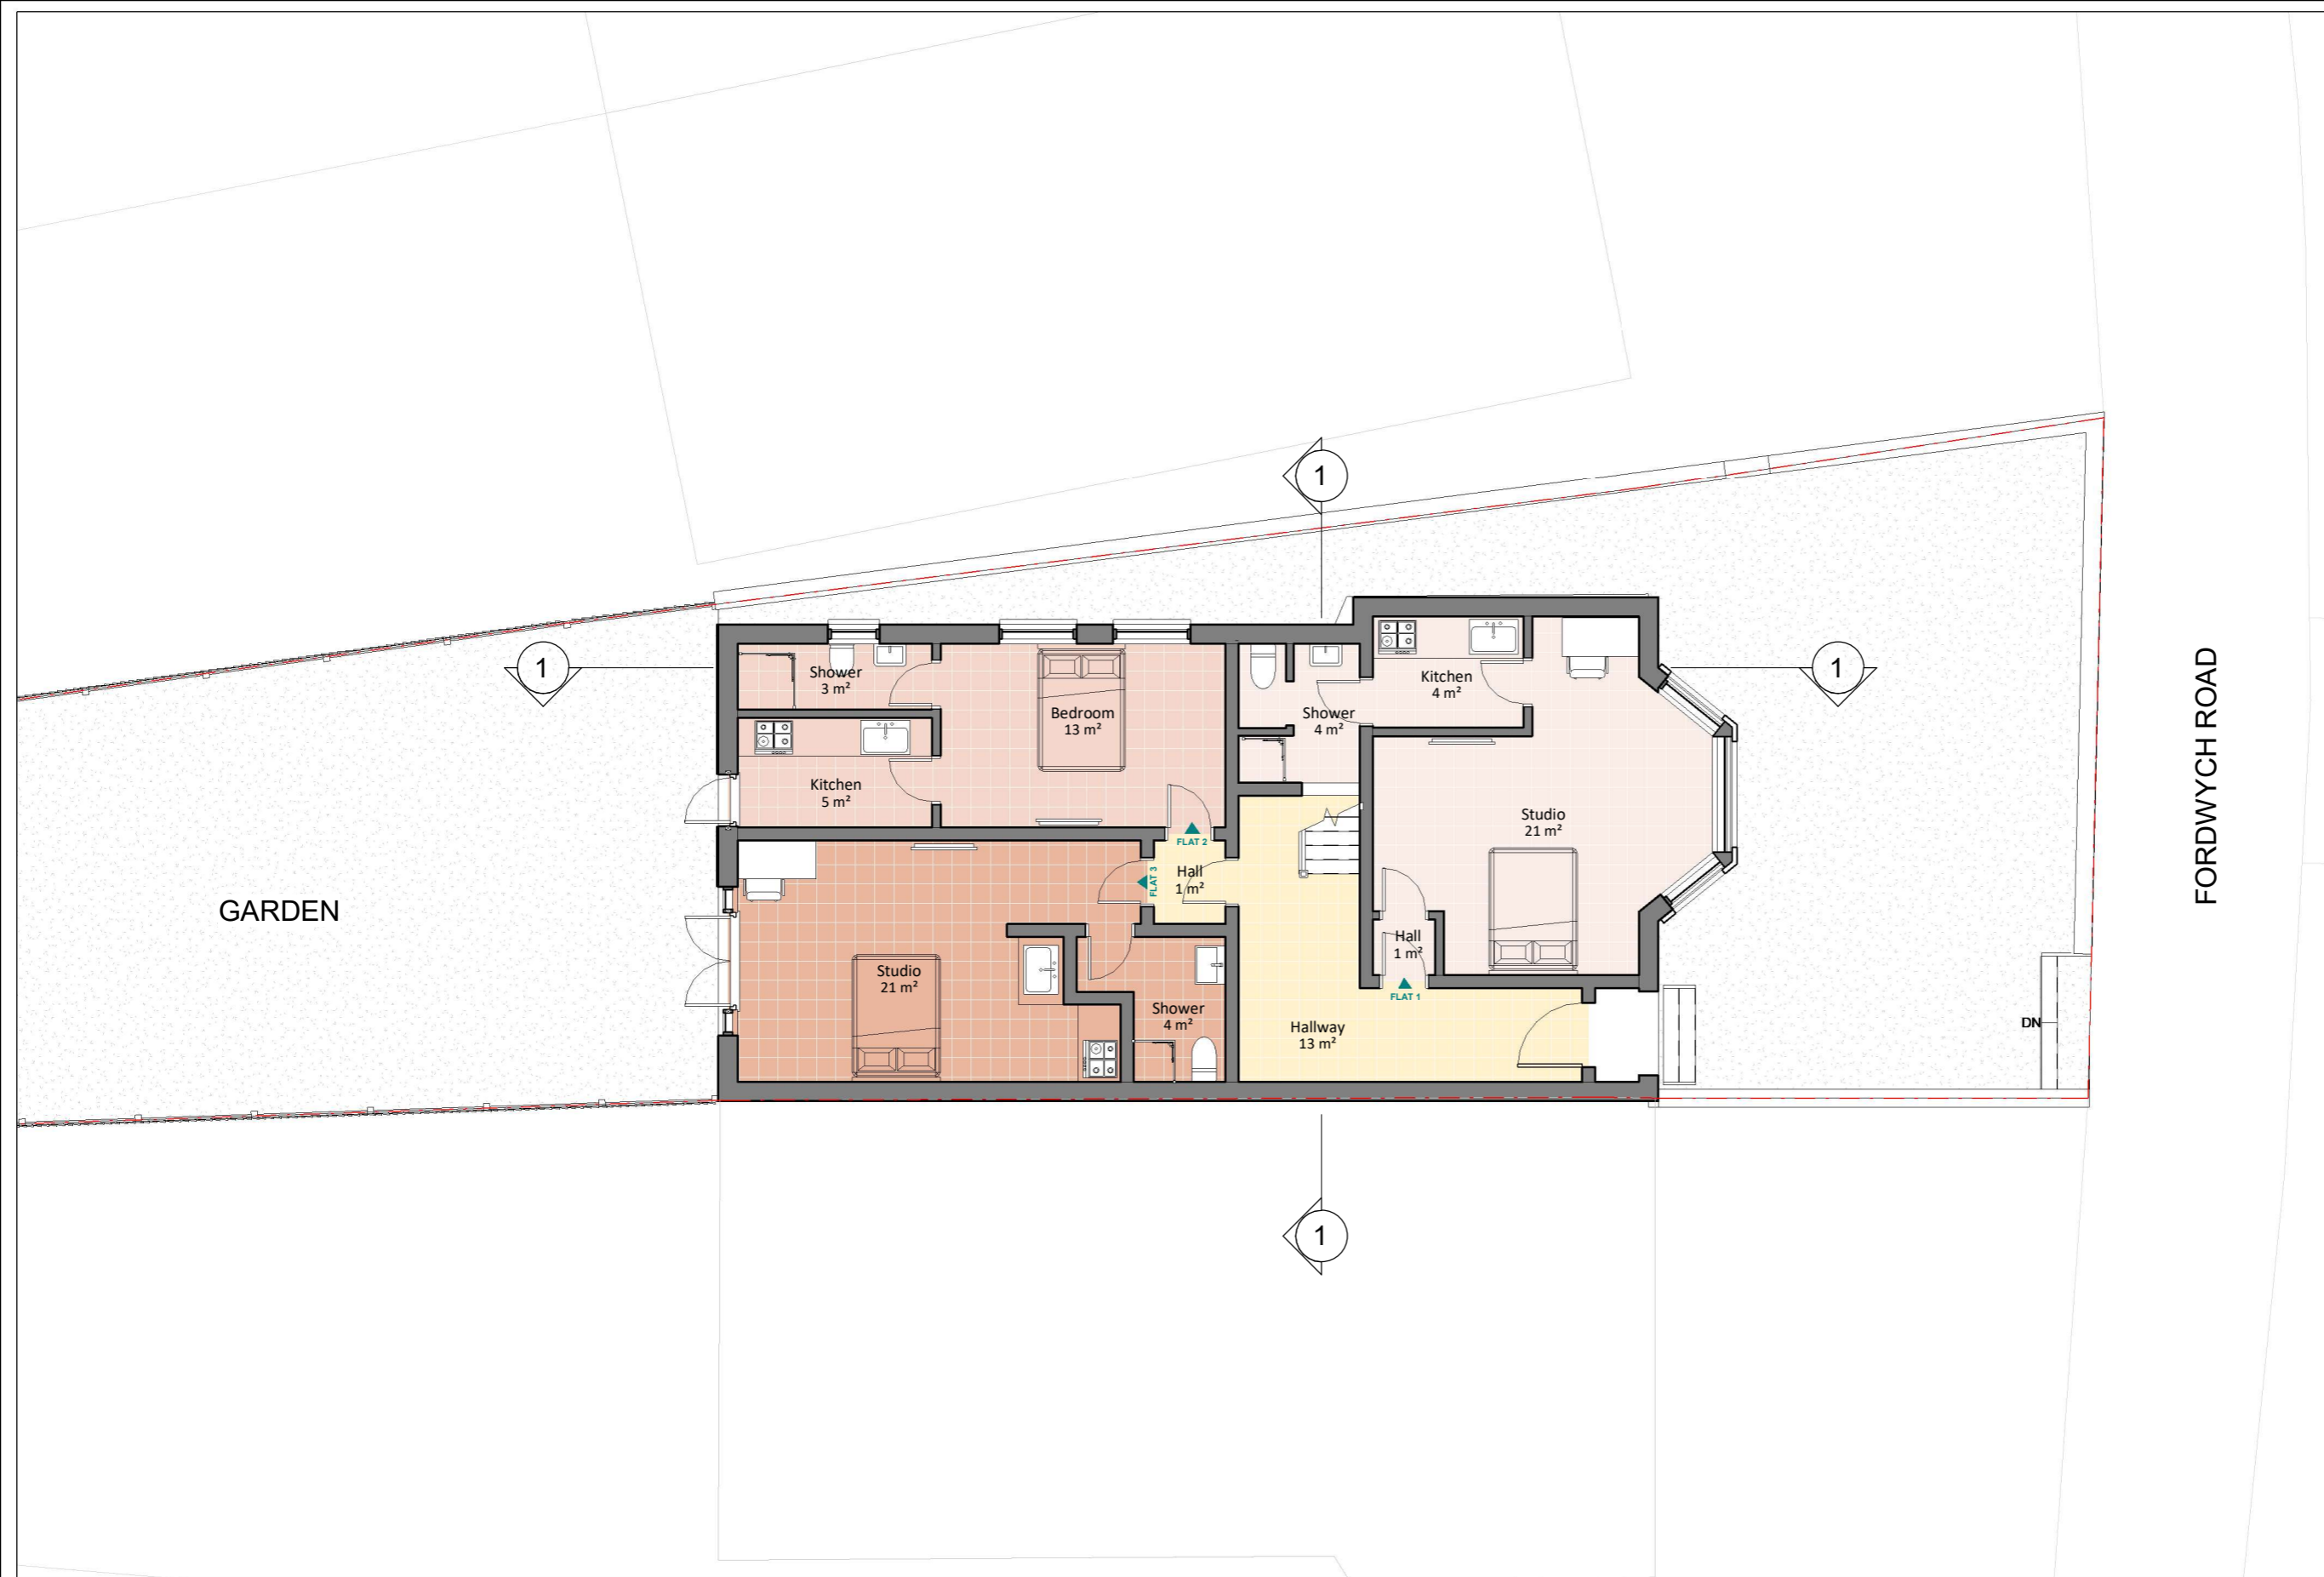

Proposed Ground Floor Plan
 1 : 100

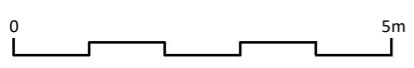

GIA Floor Area : 100 m²



info@pdimensions.co.uk
 www.pdimensions.co.uk
 0208 076 9300

Unit 7
 Hawthorn Business Park
 165 Granville Road
 NW2 2AZ
 London

NOTES:
 Only Scale of drawings for the Planning Purposes Report all discrepancies, errors and omissions. Verify all dimensions on site before commencing any work on site or preparing shop drawings.
 All materials, components and workmanship are to comply with the relevant British Standards, Codes of Practice, and appropriate manufacturers recommendations that from time to time shall apply.
 For all specialist work, see relevant drawings.
 This drawing and design are copyright of Planning Dimensions LTD

Rev No.	Date	Description
---------	------	-------------

Project Title
97 Fordwych Rd, London NW2 3TL

Drawing Description

Proposed First Floor Plan

Scale (@ A3)	Drawn by
1 : 100	Aswin Selva

Date	Checked by
20-01-2025	David


Client	Status
A.M	Planning

Drawing Number	Revision
PR- P002	A



info@pdimensions.co.uk
 www.pdimensions.co.uk
 0208 076 9300

Unit 7
 Hawthorn Business Park
 165 Granville Road
 NW2 2AZ
 London

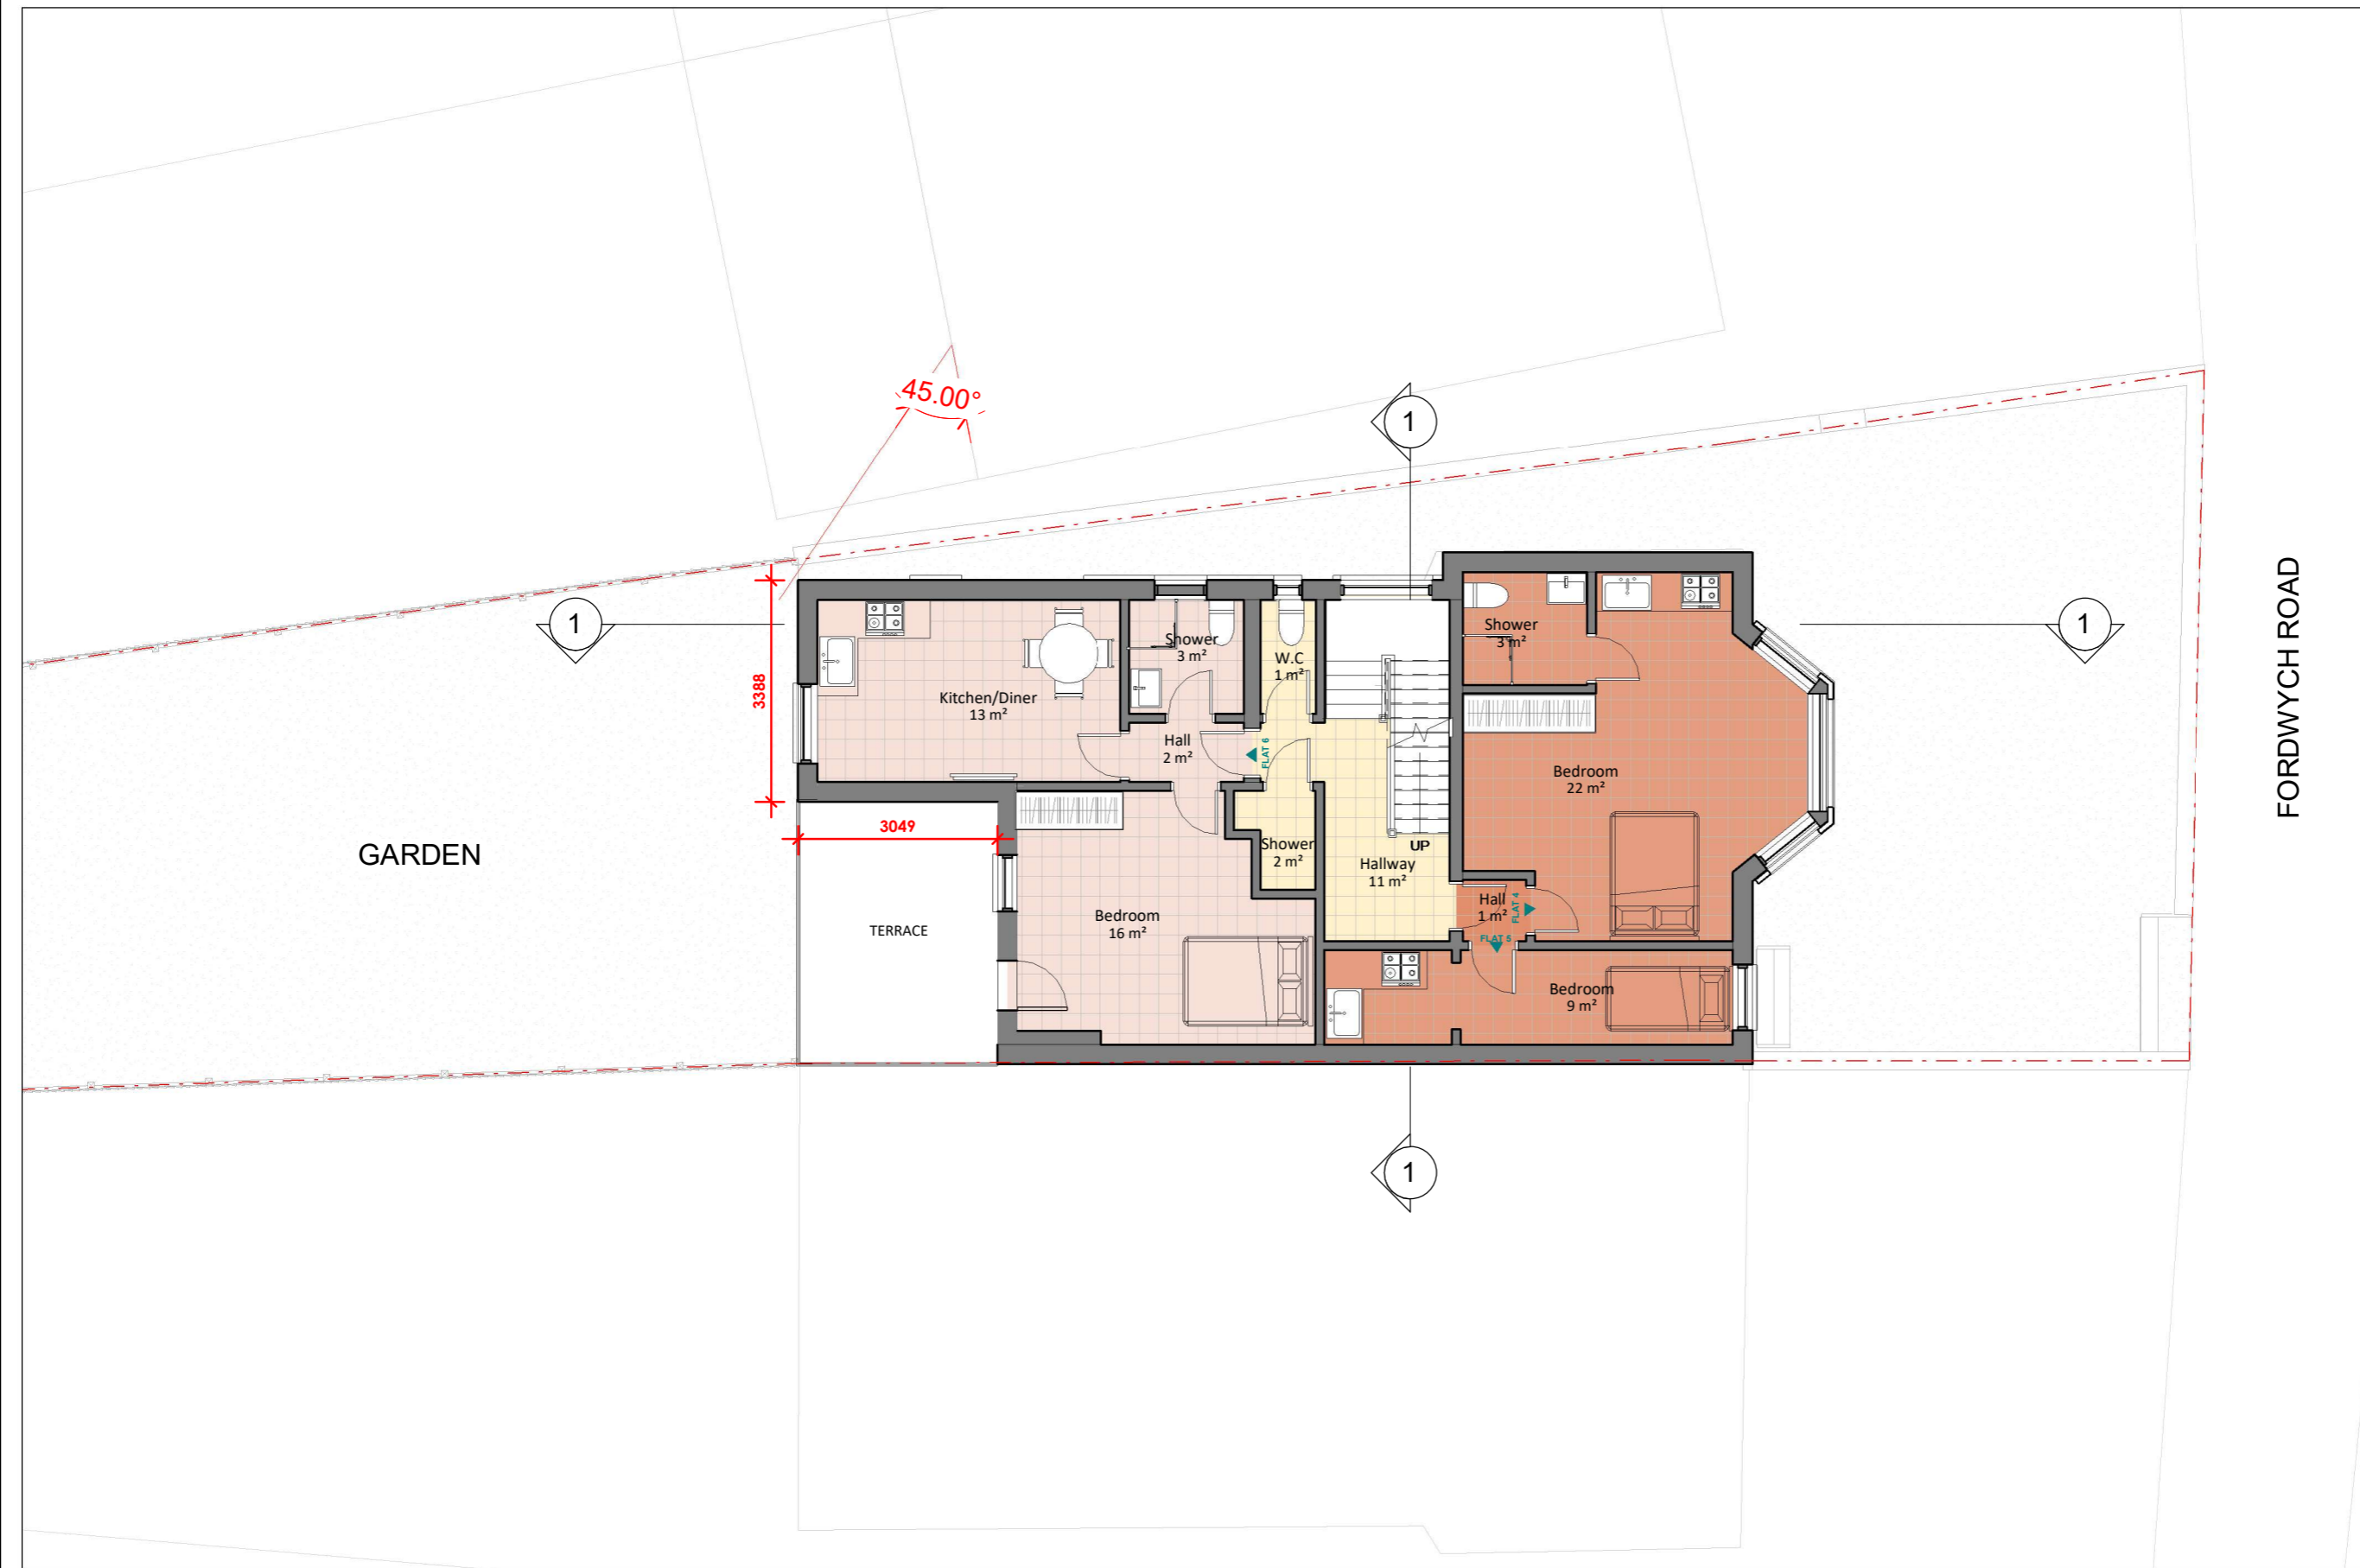

Proposed First Floor Plan
 1 : 100



GIA Floor Area: **87.9 m²**

Proposed Area : **10.3 m²**

NOTES:
 Only Scale of drawings for the Planning Purposes Report all discrepancies, errors and omissions. Verify all dimensions on site before commencing any work on site or preparing shop drawings.
 All materials, components and workmanship are to comply with the relevant British Standards, Codes of Practice, and appropriate manufacturers recommendations that from time to time shall apply.
 For all specialist work, see relevant drawings.
 This drawing and design are copyright of Planning Dimensions LTD

Rev No.	Date	Description
---------	------	-------------

Project Title
 97 Fordwych Rd, London NW2 3TL


Drawing Description
 Proposed Second Floor Plan

Scale (@ A3) 1 : 100
Drawn by Aswin Sellva

Date 20-01-2025
Checked by David

Client A.M
Status Planning

Drawing Number PR- P003
Revision A

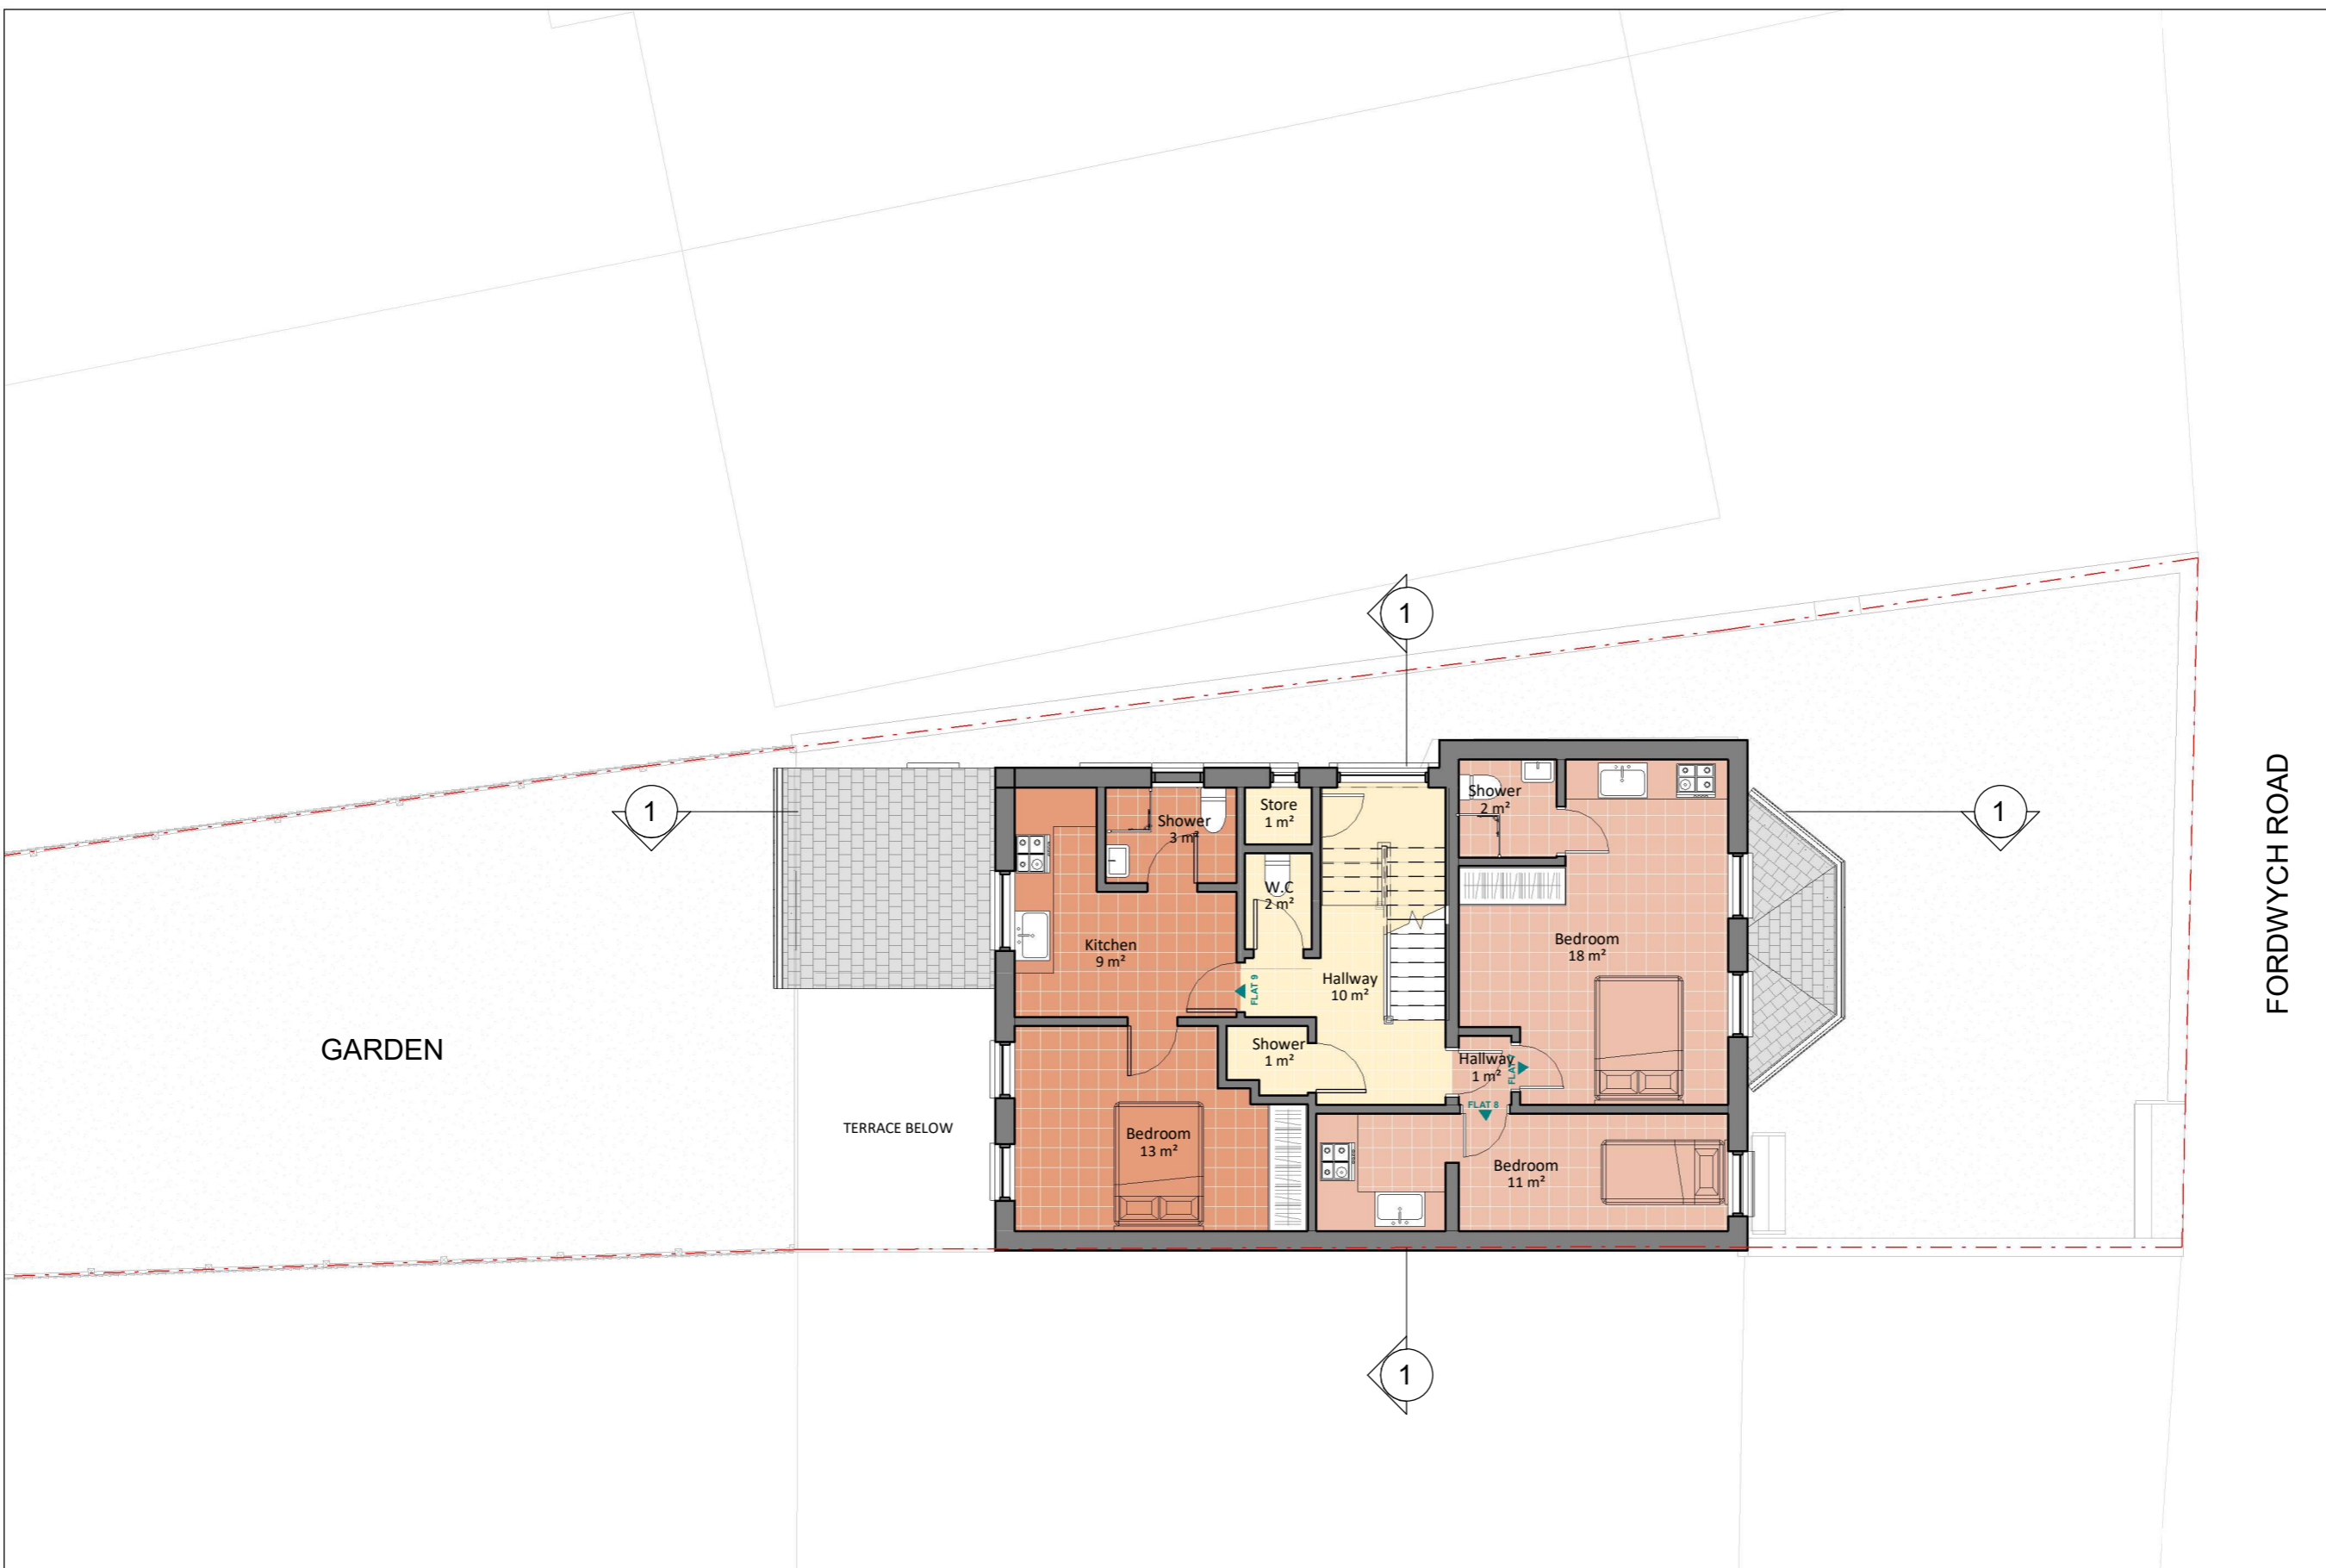

Proposed Second Floor Plan
 1 : 100




GIA Floor Area: **72.2 m²**



NOTES:
 Only Scale of drawings for the Planning Purposes Report all discrepancies, errors and omissions. Verify all dimensions on site before commencing any work on site or preparing shop drawings.
 All materials, components and workmanship are to comply with the relevant British Standards, Codes of Practice, and appropriate manufacturers recommendations that from time to time shall apply.
 For all specialist work, see relevant drawings.
 This drawing and design are copyright of Planning Dimensions LTD

Rev No.	Date	Description
---------	------	-------------

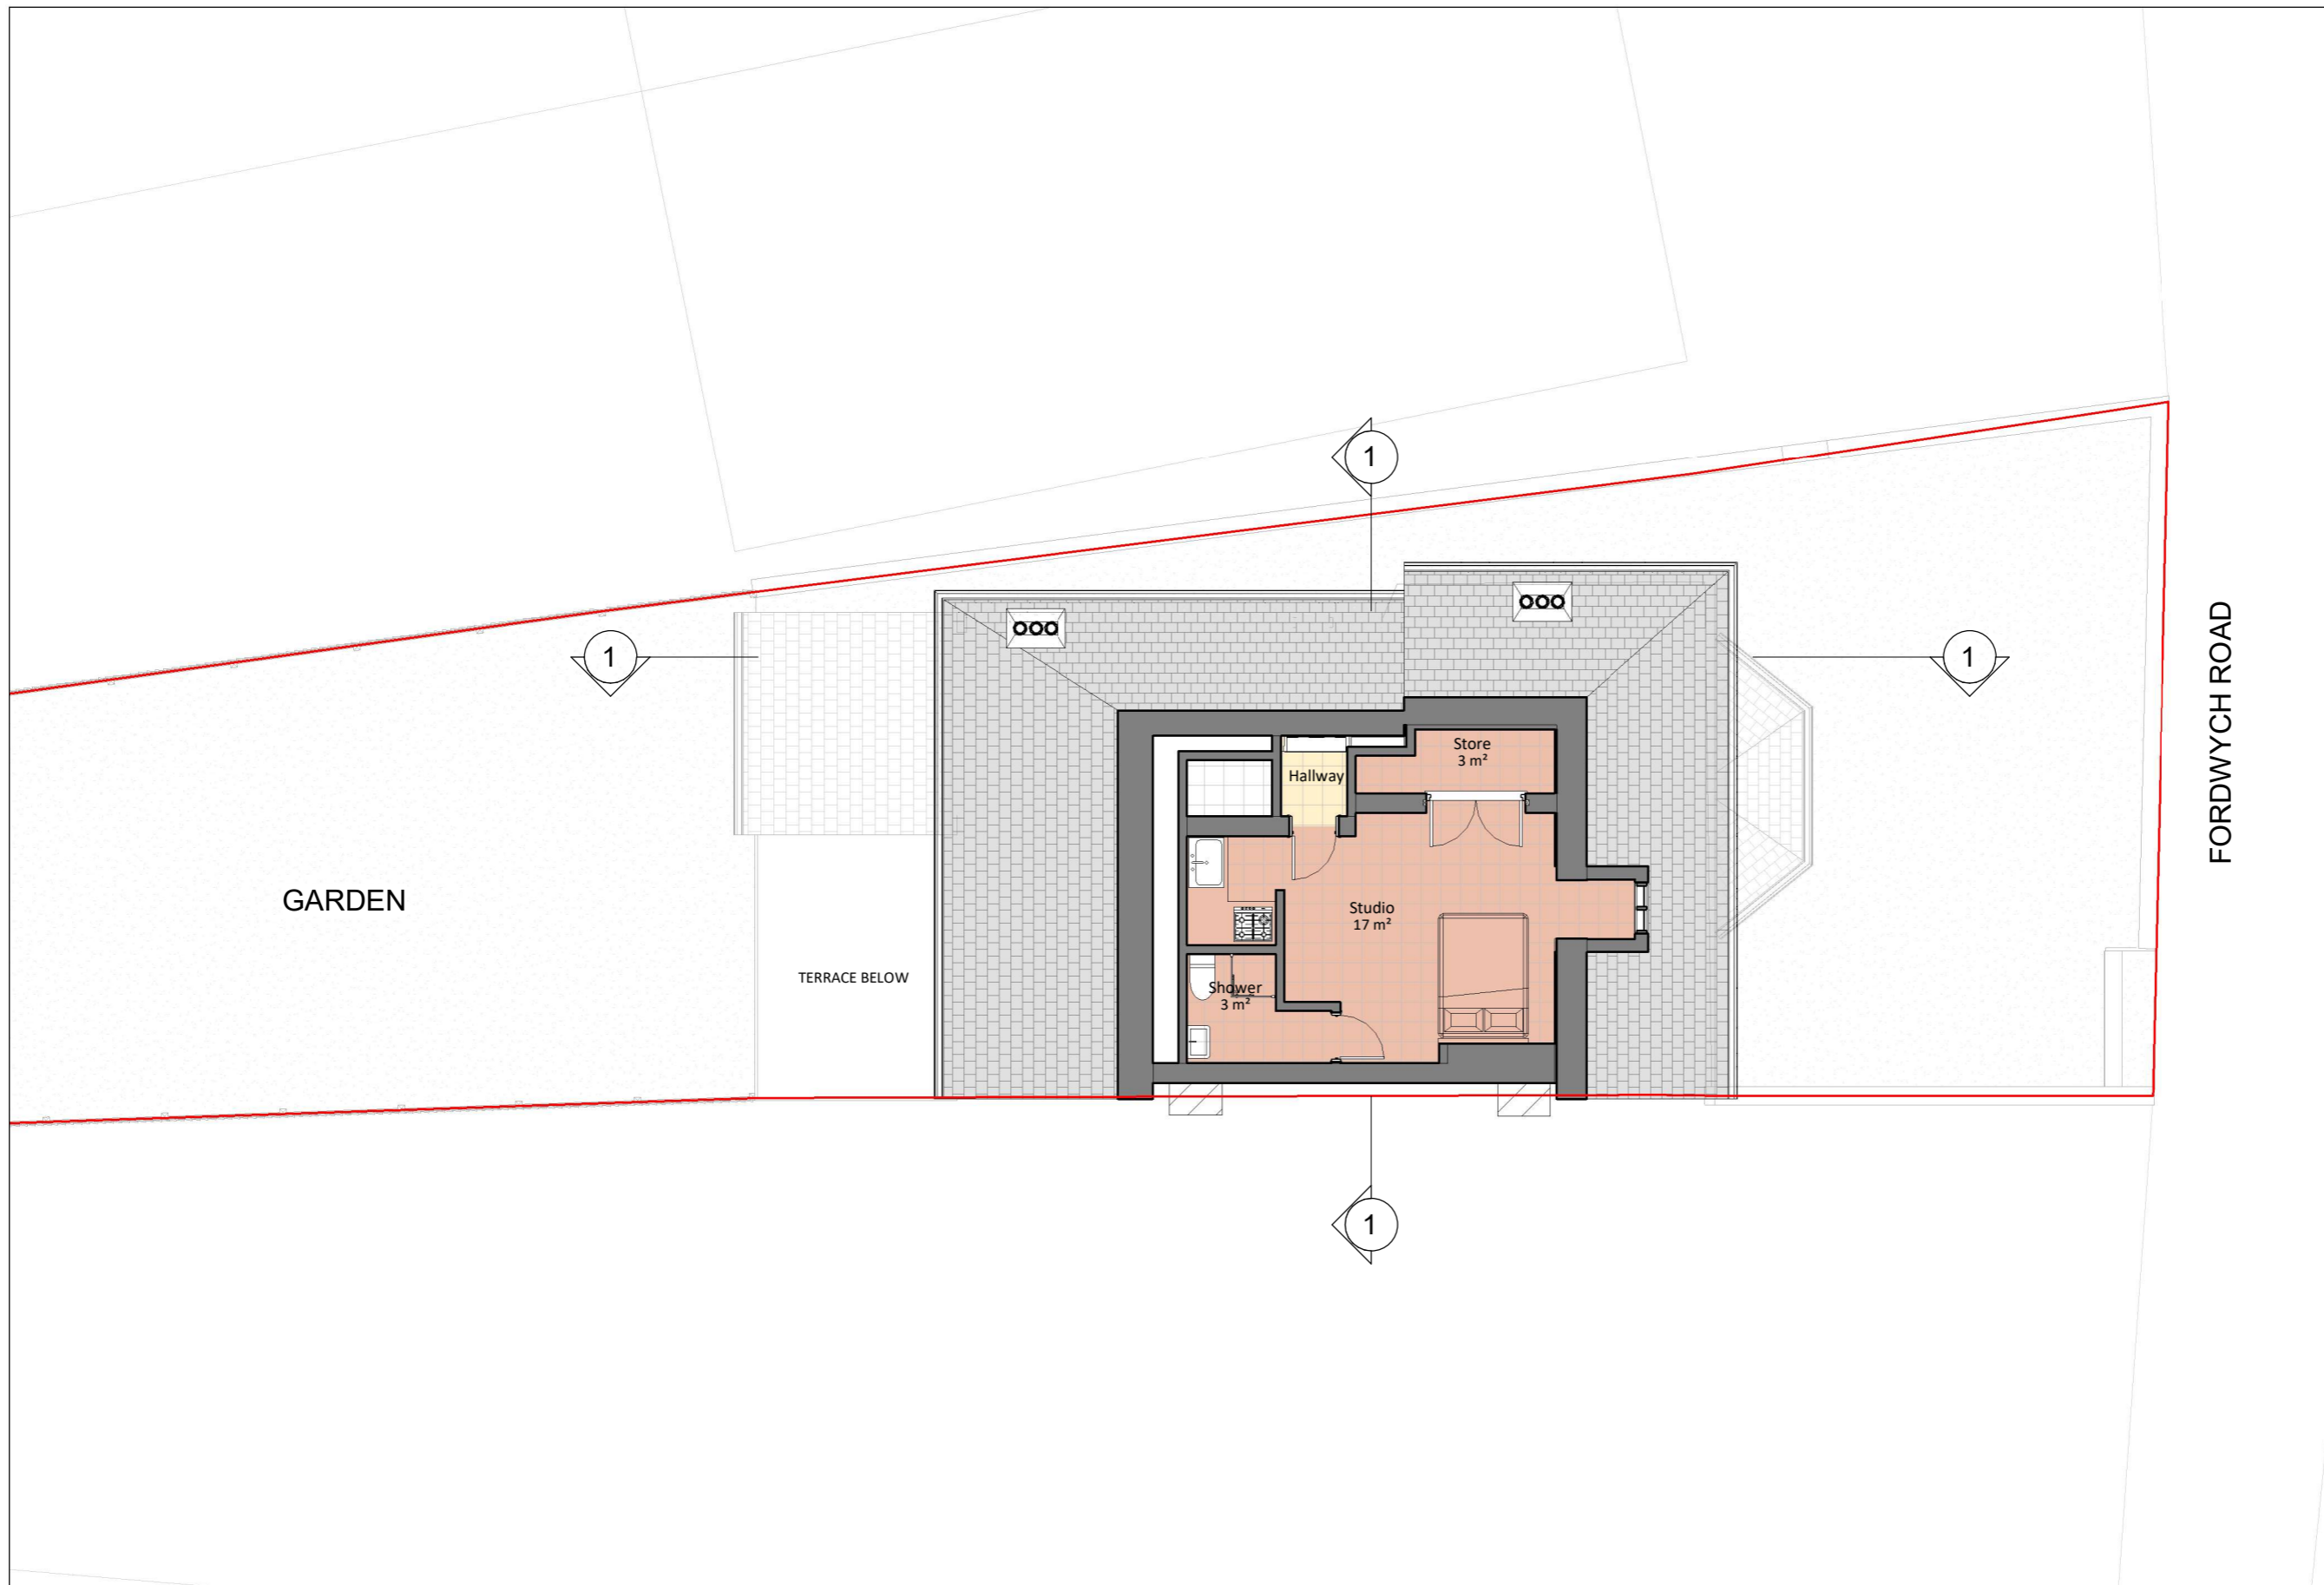

Project Title

97 Fordwych Rd, London NW2 3TL

Drawing Description

Proposed Loft Floor Plan

Scale (@ A3)

1 : 100

Drawn by

Aswin Selva

Date

20-01-2025

Checked by

David

Client

A.M

Status

Planning

Drawing Number

PR- P004

Revision


A

Loft Level
1 : 100



GIA Floor Area: 31 m²



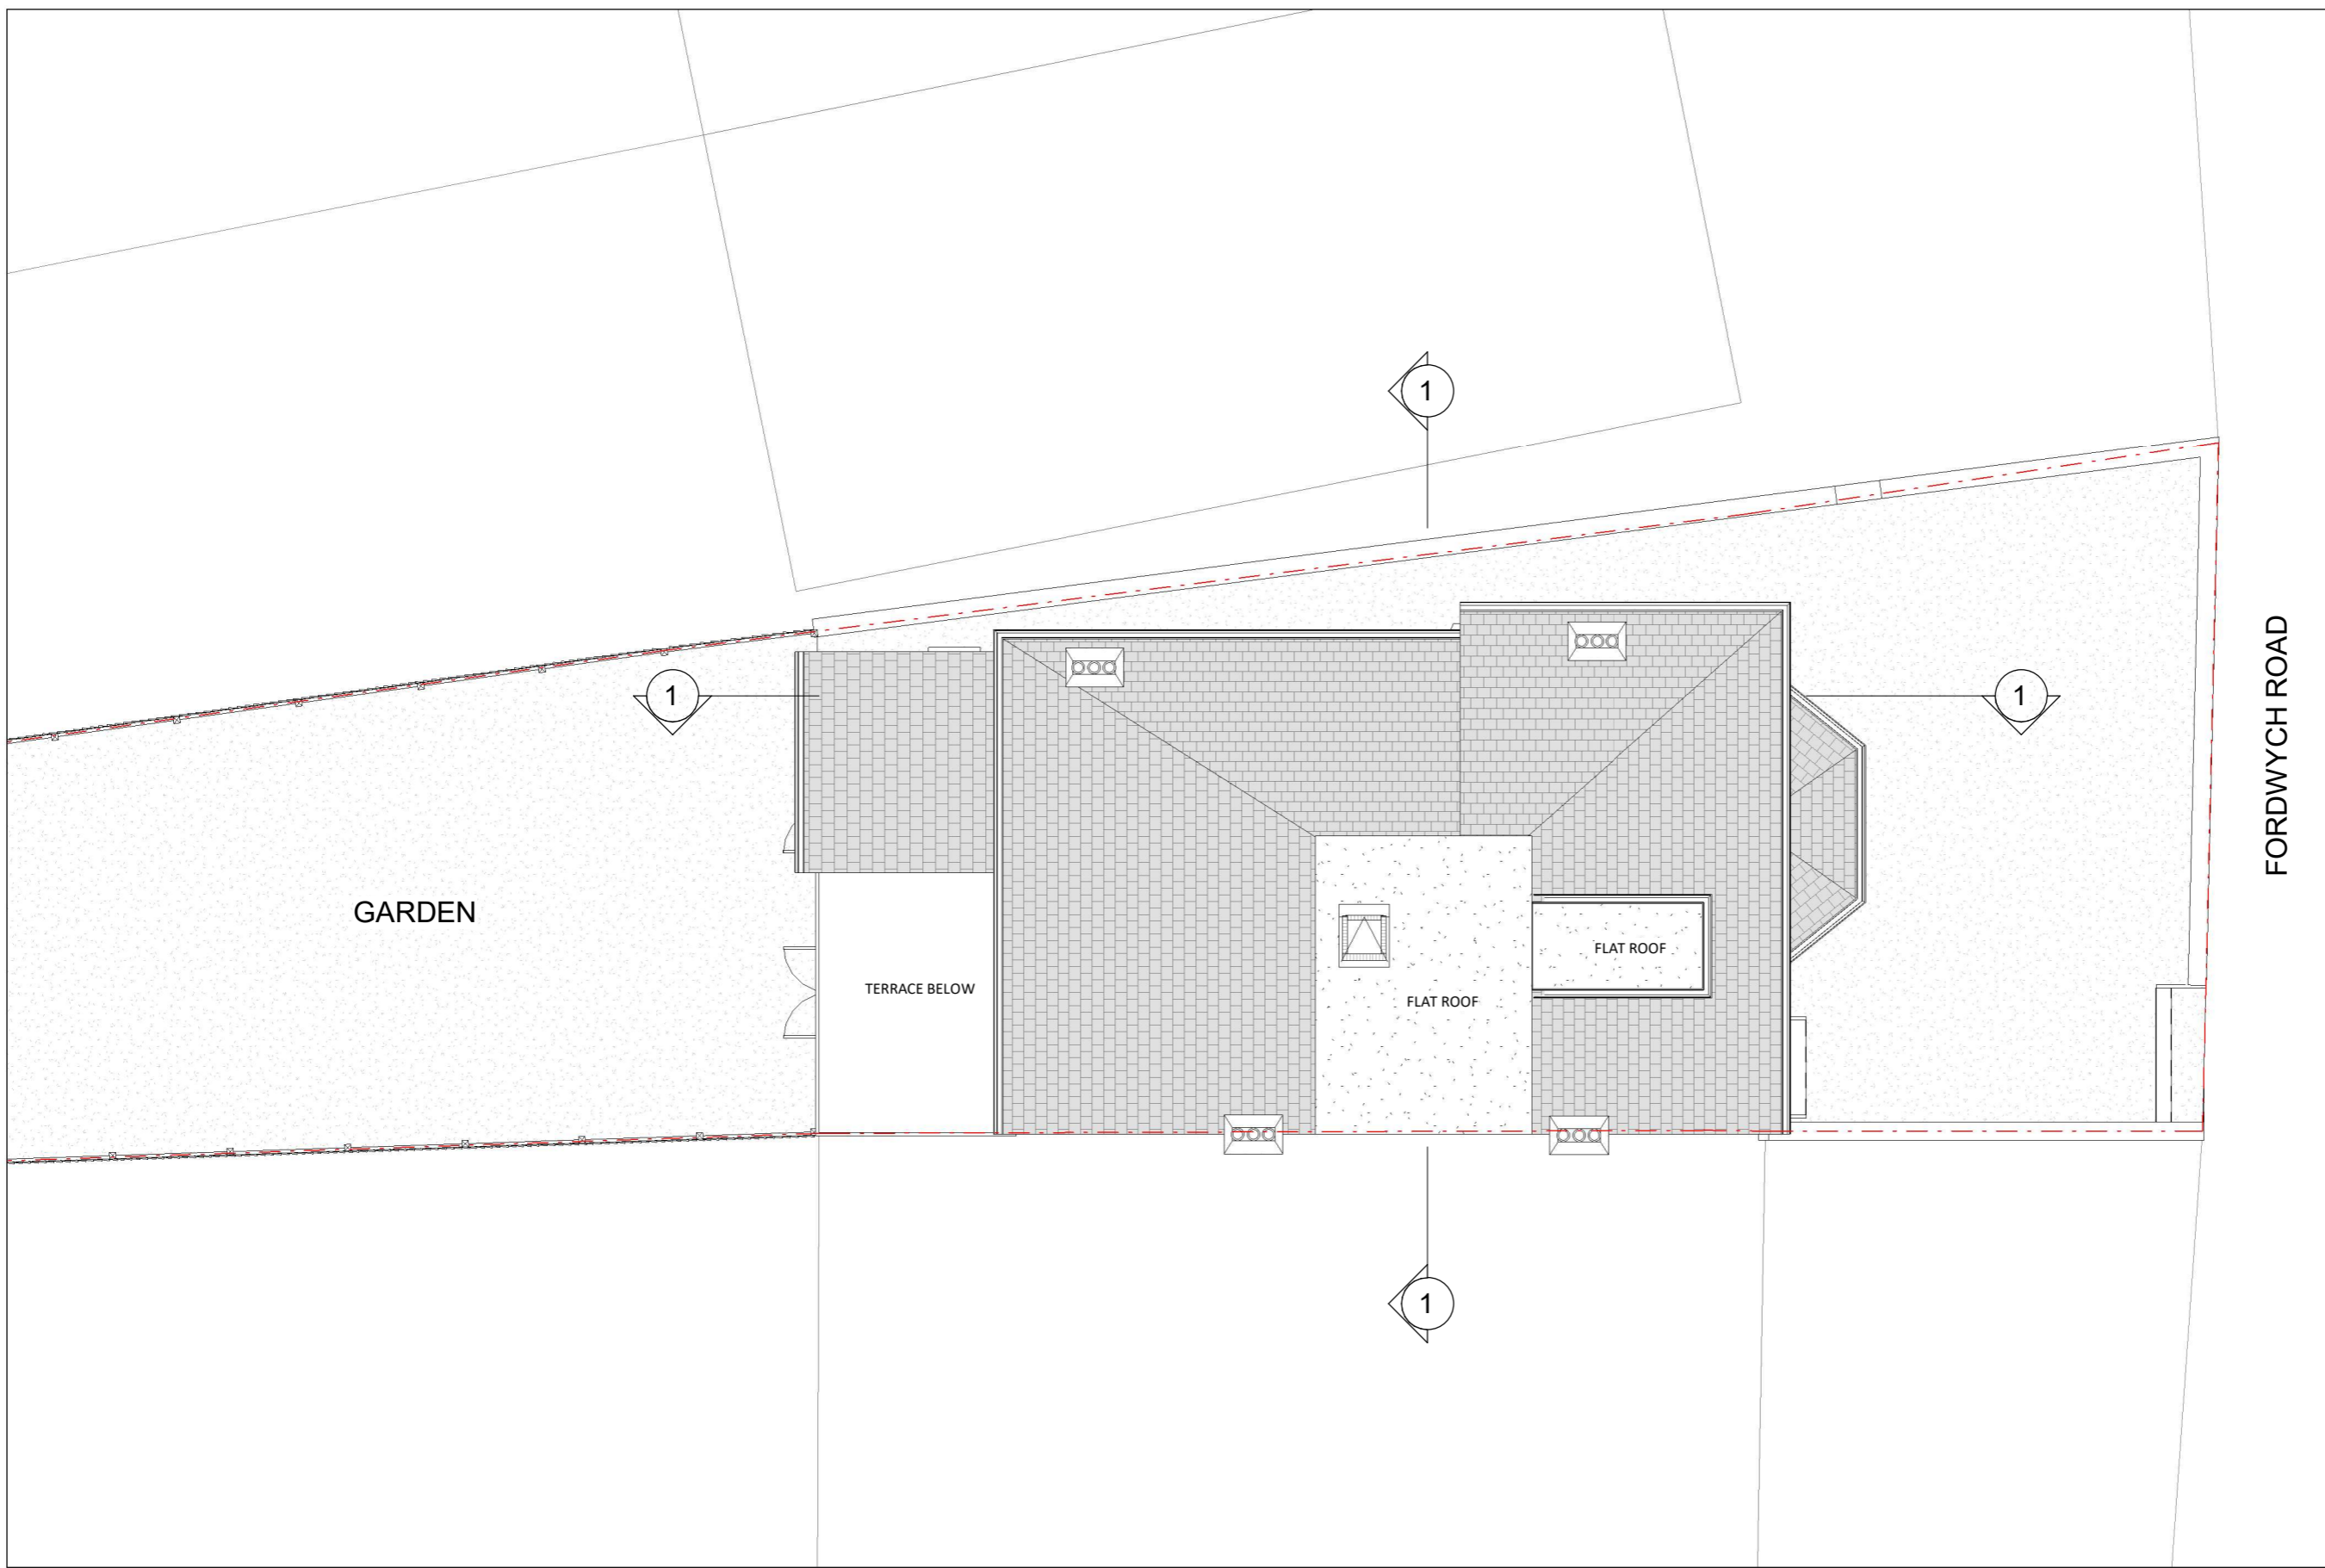

NOTES:
 Only Scale of drawings for the Planning Purposes Report all discrepancies, errors and omissions. Verify all dimensions on site before commencing any work on site or preparing shop drawings.
 All materials, components and workmanship are to comply with the relevant British Standards, Codes of Practice, and appropriate manufacturers recommendations that from time to time shall apply.
 For all specialist work, see relevant drawings.
 This drawing and design are copyright of Planning Dimensions LTD

Rev No.	Date	Description
---------	------	-------------

Project Title
 97 Fordwych Rd, London NW2 3TL

Drawing Description
 Proposed Roof Plan

Scale (@ A3)
 1 : 100

Drawn by
 Aswin Selva

Date
 20-01-2025


Checked by
 David

Client
 A.M

Status
 Planning

Drawing Number
 PR- P005

Revision
 A

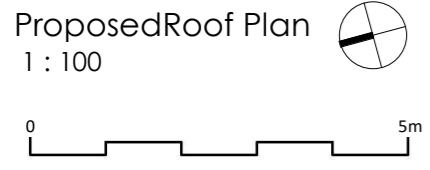

info@pdimensions.co.uk
 www.pdimensions.co.uk
 0208 076 9300

Unit 7
 Hawthorn Business Park
 165 Granville Road
 NW2 2AZ
 London

NOTES:
 Only Scale of drawings for the Planning Purposes Report all discrepancies, errors and omissions. Verify all dimensions on site before commencing any work on site or preparing shop drawings.
 All materials, components and workmanship are to comply with the relevant British Standards, Codes of Practice, and appropriate manufacturers recommendations that from time to time shall apply.
 For all specialist work, see relevant drawings.
 This drawing and design are copyright of Planning Dimensions LTD

Rev No.	Date	Description
---------	------	-------------



Project Title

97 Fordwych Rd, London NW2 3TL

Drawing Description

Proposed Front Elevation

Scale (@ A3)

1 : 100

Date

20-01-2025

Client

A.M

Drawing Number

PR- E001

Drawn by

Aswin Selva

Checked by

David

Status

Planning

Revision

A

Proposed Front Elevation (South - West side)

1 : 100



info@pdimensions.co.uk
 www.pdimensions.co.uk
 0208 076 9300

Unit 7
 Hawthorn Business Park
 165 Granville Road
 NW2 2AZ
 London

NOTES:
 Only Scale of drawings for the Planning Purposes Report all discrepancies, errors and omissions. Verify all dimensions on site before commencing any work on site or preparing shop drawings.
 All materials, components and workmanship are to comply with the relevant British Standards, Codes of Practice, and appropriate manufacturers recommendations that from time to time shall apply.
 For all specialist work, see relevant drawings.
 This drawing and design are copyright of Planning Dimensions LTD

Rev No.	Date	Description
---------	------	-------------



Project Title

97 Fordwych Rd, London NW2 3TL

Drawing Description

Proposed Rear Elevation

Scale (@ A3)

1 : 100

Date

20-01-2025

Client

A.M

Drawing Number

PR- E002

Drawn by

Aswin Selva

Checked by

David

Status

Planning

Revision

A

Proposed Rear Elevation (North - East side)

1 : 100



info@pdimensions.co.uk
 www.pdimensions.co.uk
 0208 076 9300

Unit 7
 Hawthorn Business Park
 165 Granville Road
 NW2 2AZ
 London

NOTES:


Only Scale of drawings for the Planning Purposes Report all discrepancies, errors and omissions. Verify all dimensions on site before commencing any work on site or preparing shop drawings.

All materials, components and workmanship are to comply with the relevant British Standards, Codes of Practice, and appropriate manufacturers recommendations that from time to time shall apply.

For all specialist work, see relevant drawings.

This drawing and design are copyright of Planning Dimensions LTD

Rev No.	Date	Description
---------	------	-------------

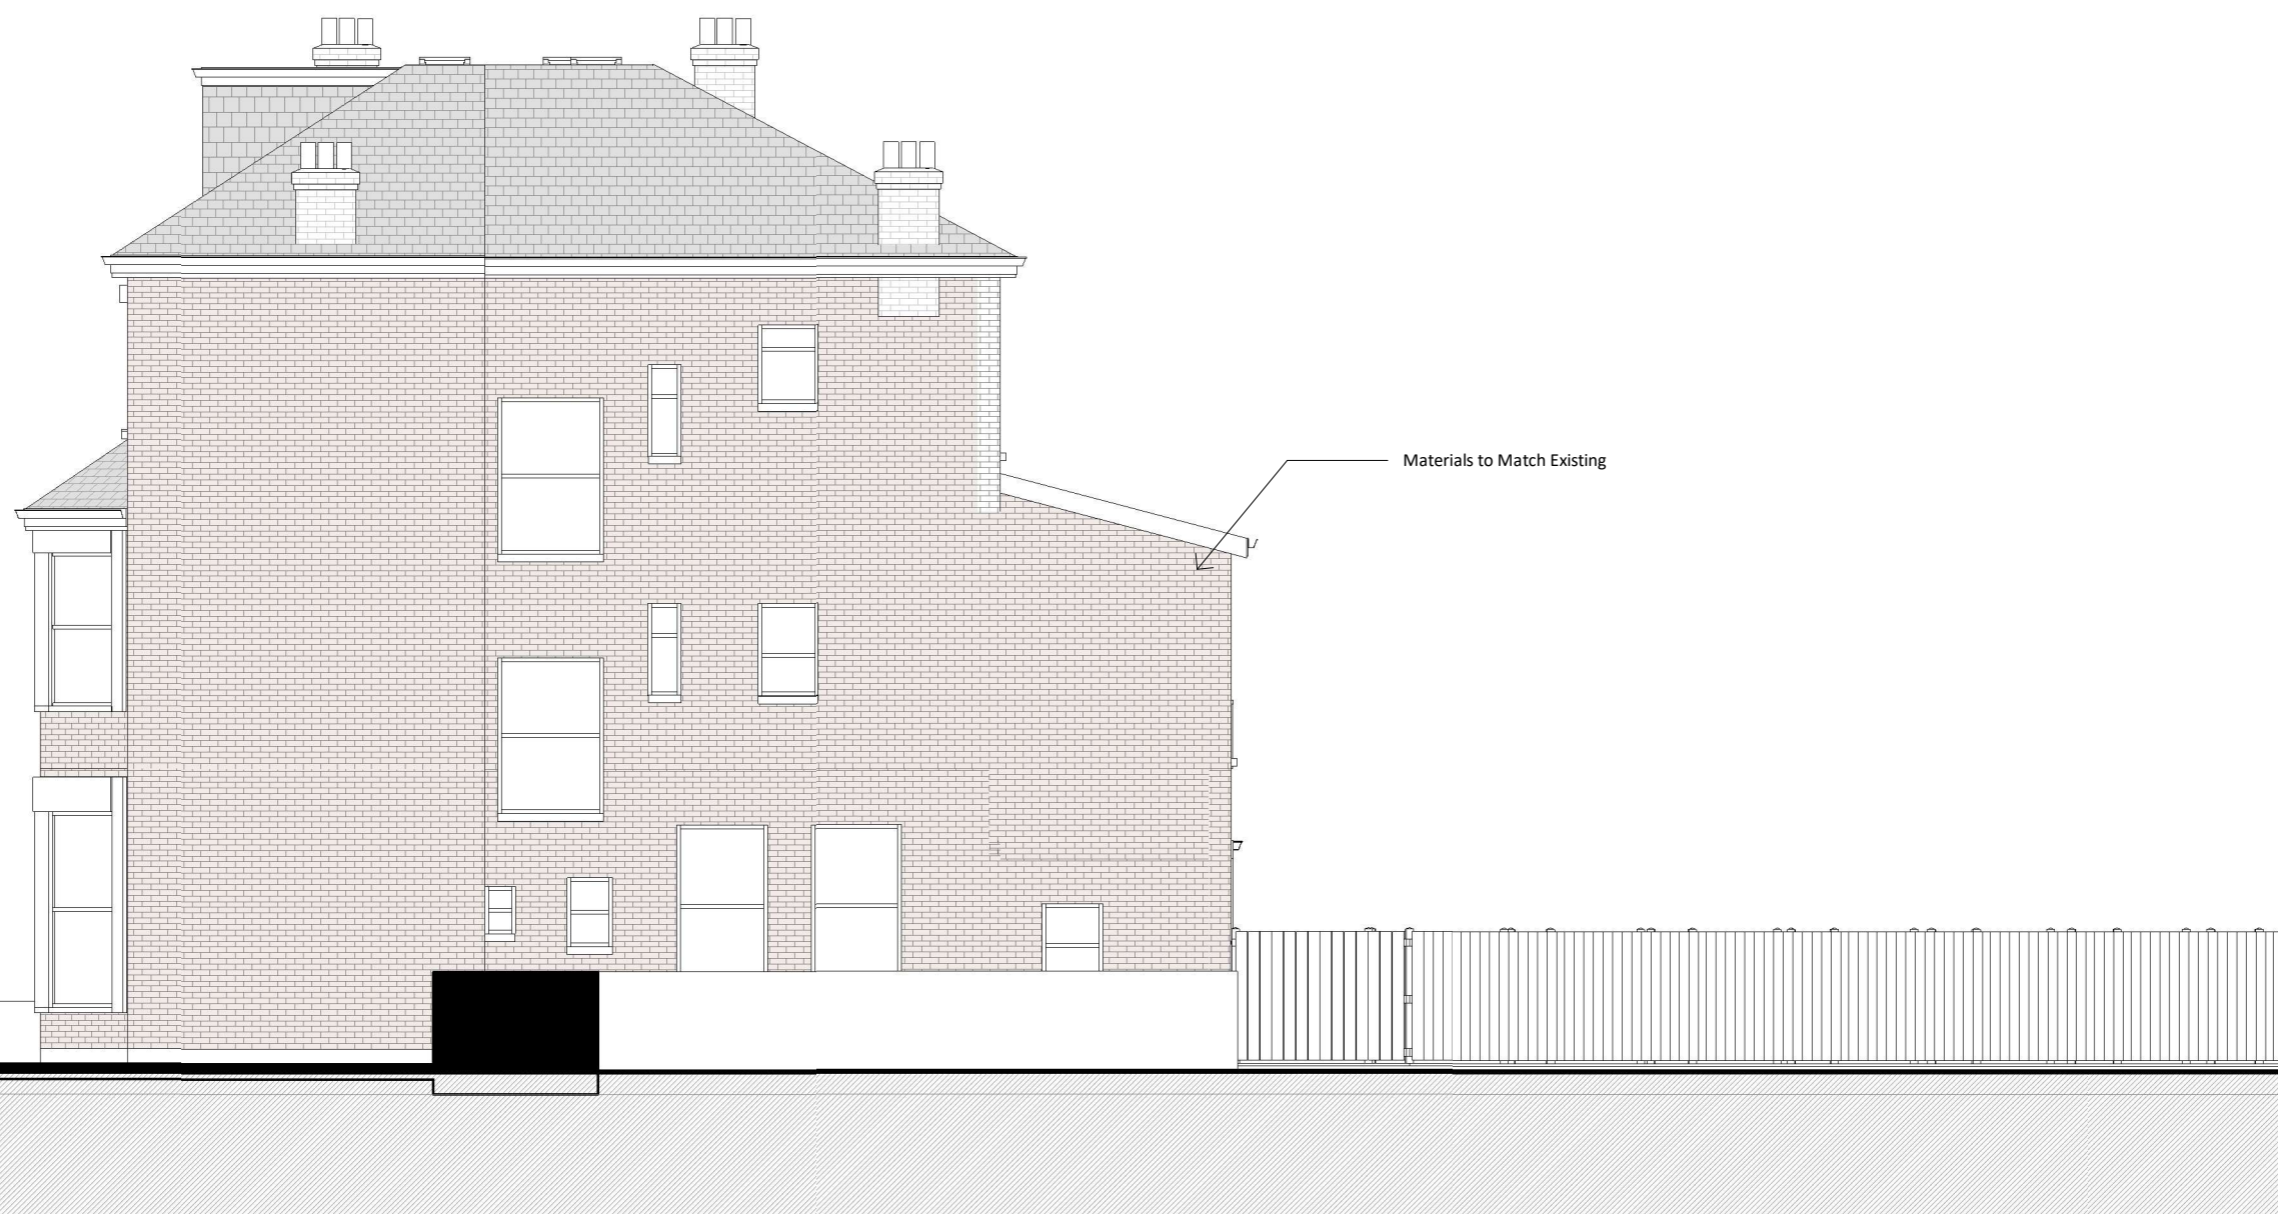

Project Title

97 Fordwych Rd, London NW2 3TL

Drawing Description

Proposed Side Elevation 1

Scale (@ A3)

1 : 100

Date

20-01-2025

Drawn by

Aswin Selva

Checked by

David

Client

A.M

Status

Planning

Drawing Number

PR- E003

Revision

A

ProposedSide Elevation 1 (North - West side)

1 : 100



NOTES:

Only Scale of drawings for the Planning Purposes Report all discrepancies, errors and omissions. Verify all dimensions on site before commencing any work on site or preparing shop drawings.

All materials, components and workmanship are to comply with the relevant British Standards, Codes of Practice, and appropriate manufacturers recommendations that from time to time shall apply.

For all specialist work, see relevant drawings.

This drawing and design are copyright of Planning Dimensions LTD

Rev No.	Date	Description
---------	------	-------------



Project Title

97 Fordwych Rd, London NW2 3TL

Drawing Description

Proposed Side Elevation 2

Scale (@ A3)

1 : 100

Date

20-01-2025

Client

A.M

Drawing Number

PR- E004

Drawn by

Aswin Selva

Checked by

David

Status

Planning

Revision

A

Proposed Side Elevation 2 (South - East side)

1 : 100



NOTES:

Only Scale of drawings for the Planning Purposes Report all discrepancies, errors and omissions. Verify all dimensions on site before commencing any work on site or preparing shop drawings.


All materials, components and workmanship are to comply with the relevant British Standards, Codes of Practice, and appropriate manufacturers recommendations that from time to time shall apply.

For all specialist work, see relevant drawings.

This drawing and design are copyright of Planning Dimensions LTD

Rev No.	Date	Description
---------	------	-------------

BOUNDARY LINE

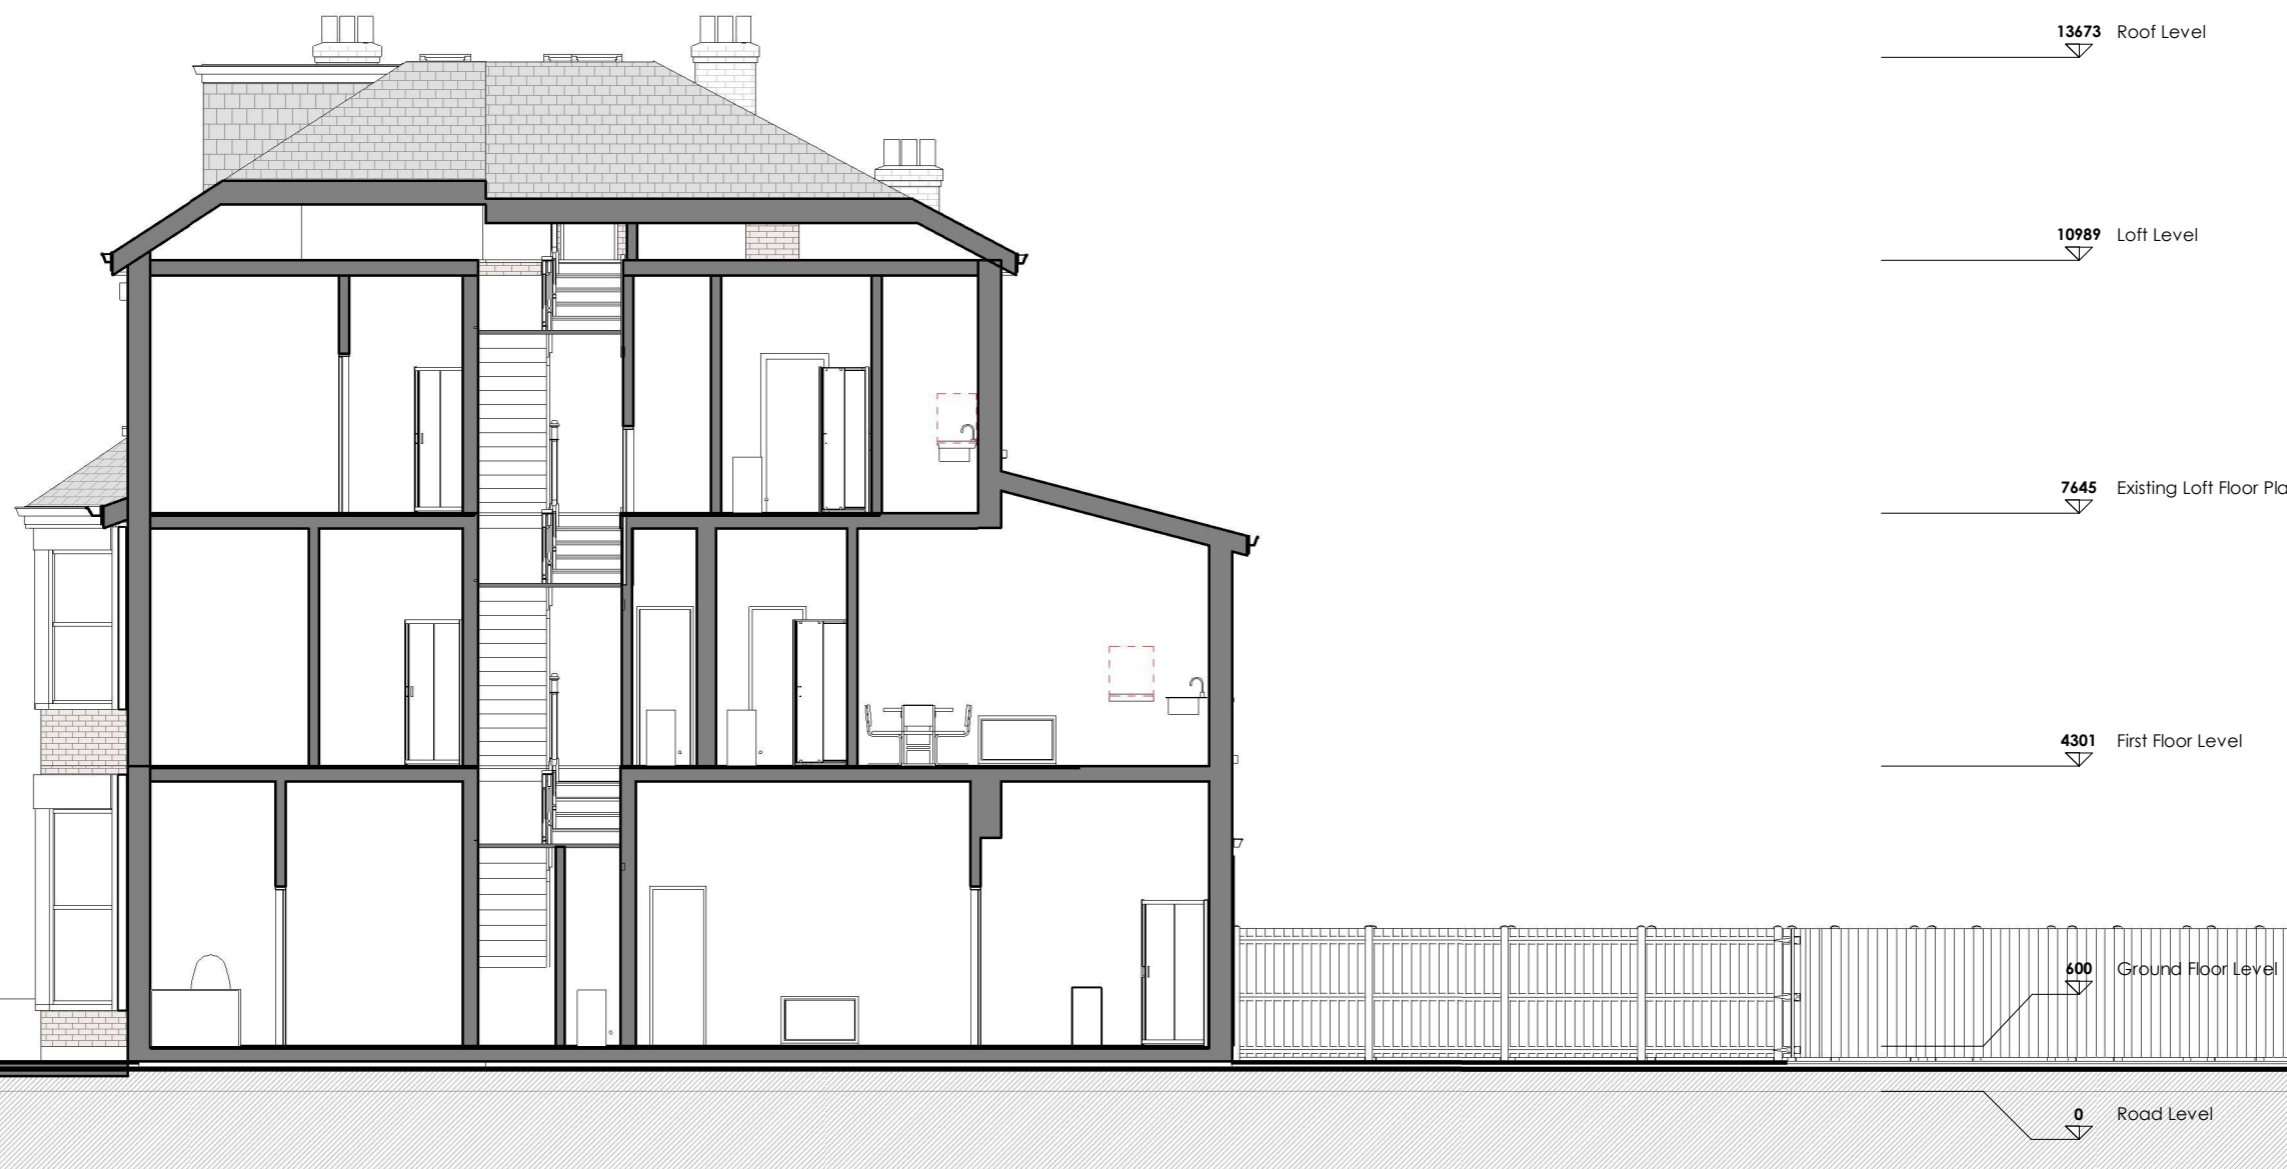

Project Title

97 Fordwych Rd, London NW2 3TL

Drawing Description

Proposed Section AA

Scale (@ A3)

1 : 100

Date

20-01-2025

Client

A.M

Drawing Number

PR- S001

Drawn by

Aswin Selva

Checked by

David

Status

Planning

Revision

A

ProposedSection AA

1 : 100




info@pdimensions.co.uk
www.pdimensions.co.uk
0208 076 9300

Unit 7
Hawthorn Business Park
165 Granville Road
NW2 2AZ
London

NOTES:
 Only Scale of drawings for the Planning Purposes Report all discrepancies, errors and omissions. Verify all dimensions on site before commencing any work on site or preparing shop drawings.
 All materials, components and workmanship are to comply with the relevant British Standards, Codes of Practice, and appropriate manufacturers recommendations that from time to time shall apply.
 For all specialist work, see relevant drawings.
 This drawing and design are copyright of Planning Dimensions LTD

Rev No.	Date	Description
---------	------	-------------

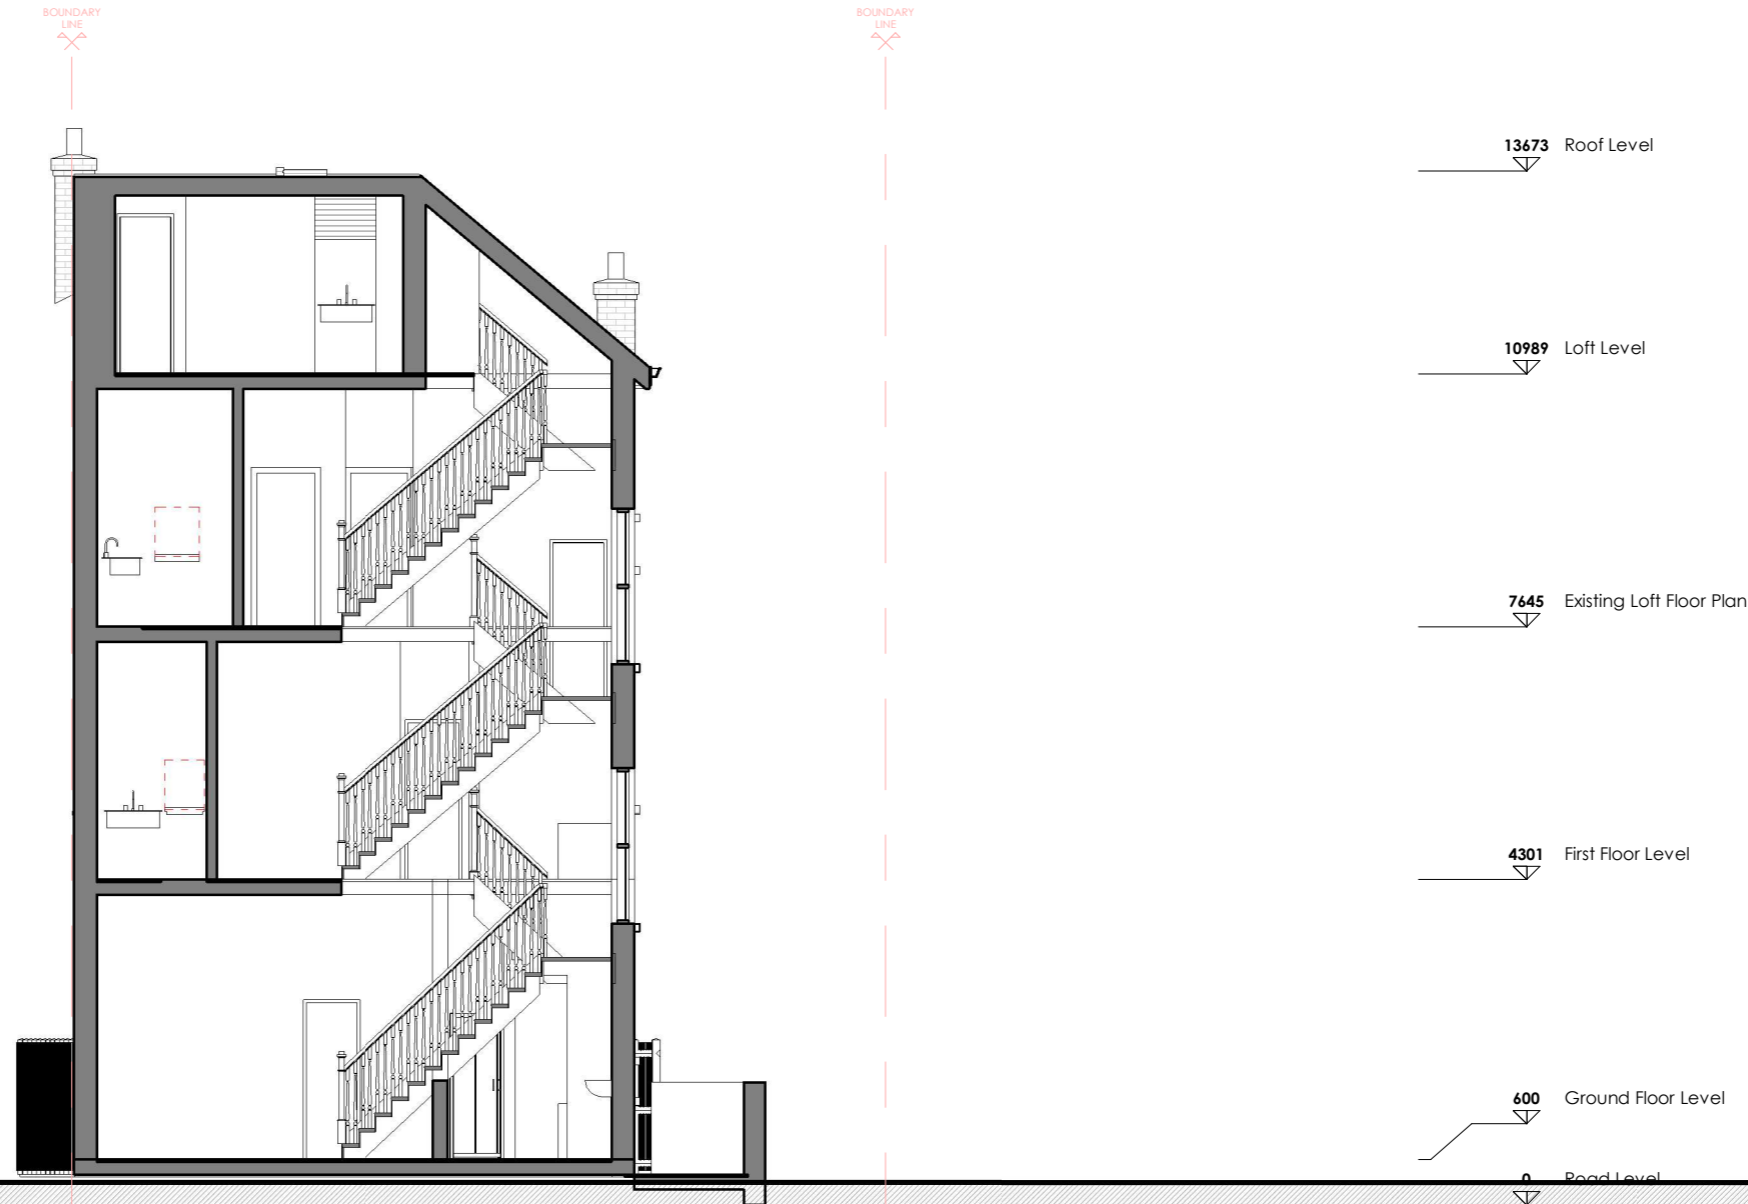

Project Title

97 Fordwych Rd, London NW2 3TL



Drawing Description

Proposed Section BB

Scale (@ A3)

1 : 100

Date

20-01-2025

Client

A.M

Drawing Number

PR- S002

Drawn by

Aswin Selva

Checked by

David

Status

Planning

Revision

A



info@pdimensions.co.uk
 www.pdimensions.co.uk
 0208 076 9300

Unit 7
 Hawthorn Business Park
 165 Granville Road
 NW2 2AZ
 London

ProposedSection BB
 1 : 100