

ZUZArch Ltd

reg. number 15513376

19 Elmnden Court, CO15 3TX Clacton on Sea  
tel. 07494844568, e: oledzkaarchitecture@gmail.com

Drawing:


Title	New Dwelling - Proposed Side and Rear Elevations
Scale	1:100@A3
Number	HR13-PL-206
Revision	-
Date	06/01/2025
Stage	Planning
Project	Westcott Court, 13 Holmdale Road London, NW6 1BH

NOTES:

INFORMATION CONTAINED IN THIS DRAWING IS THE SOLE COPYRIGHT OF ZUZARCH AND IS NOT TO BE REPRODUCED WITHOUT PERMISSION. ZUZARCH WAS NOT INVOLVED IN THE SITE SURVEY. ALL DIMENSIONS TO BE CONFIRMED ON SITE. DO NOT SCALE FROM THIS DRAWING. ZUZARCH TO BE ADVISED OF ANY VARIATIONS BETWEEN THE DRAWINGS AND SITE CONDITIONS. TO BE READ IN CONJUNCTION WITH THE SPECIFICATION AND ALL RELEVANT DRAWINGS

ALL ELEMENTS OF CONSTRUCTION ARE TO BE INSTALLED IN ACCORDANCE WITH THE RELEVANT BRITISH STANDARDS, CODES OF PRACTICE AND MANUFACTURERS GUIDANCE / RECOMMENDATIONS. NOTWITHSTANDING THIS FULL COMPLIANCE WITH THE CURRENT BUILDING REGULATIONS ARE TO BE MET.

SITE BOUNDARIES AND ALL OTHER DIMENSIONS TO BE VERIFIED PRIOR TO NEXT PROJECT STAGES AND CONSTRUCTION.

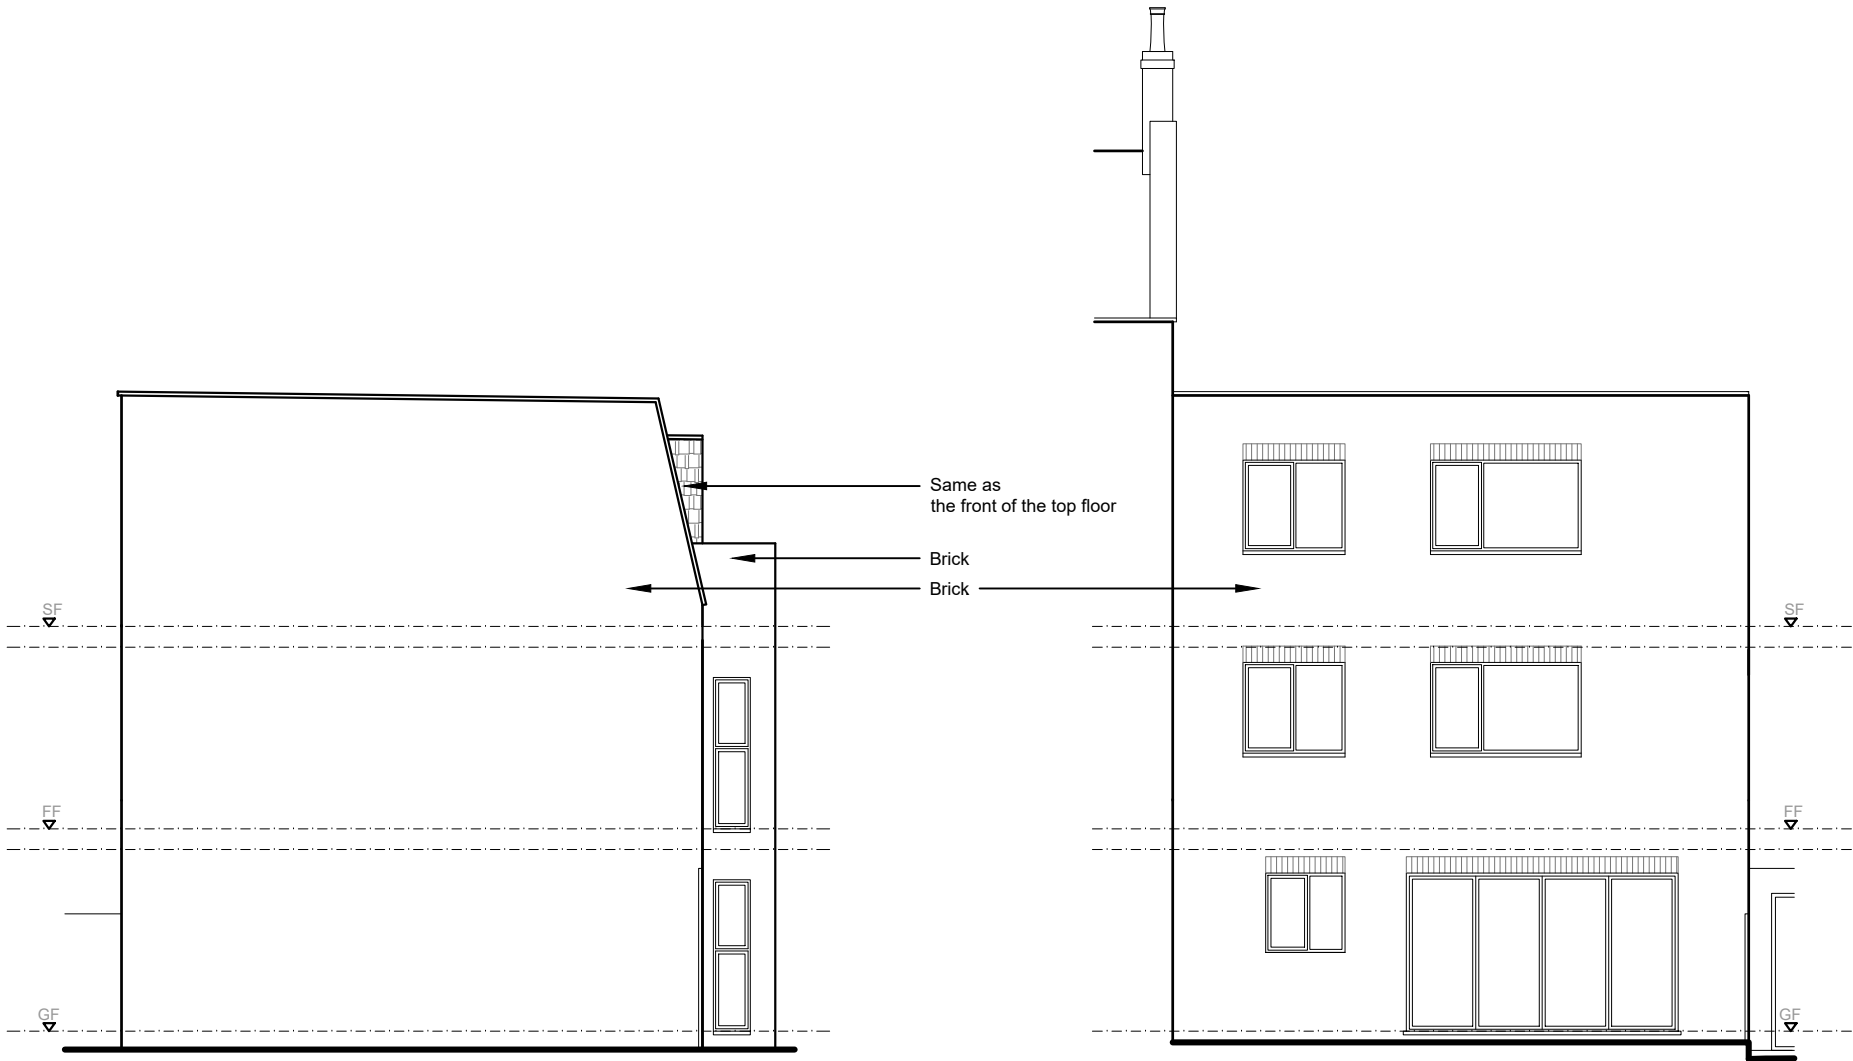

Proposed Side Elevation - New Dwelling

Scale 1:100@A3

Proposed Rear Elevation - New Dwelling

Scale 1:100@A3

