
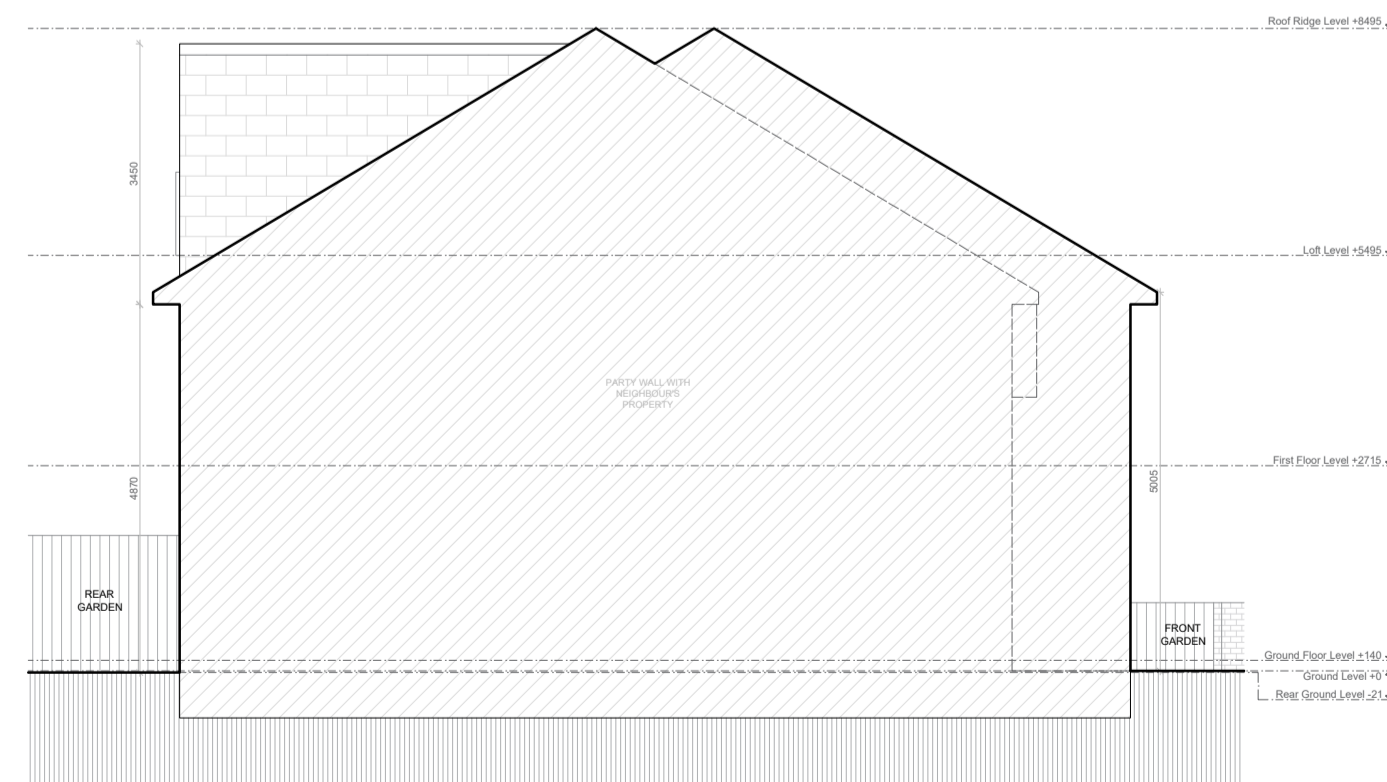
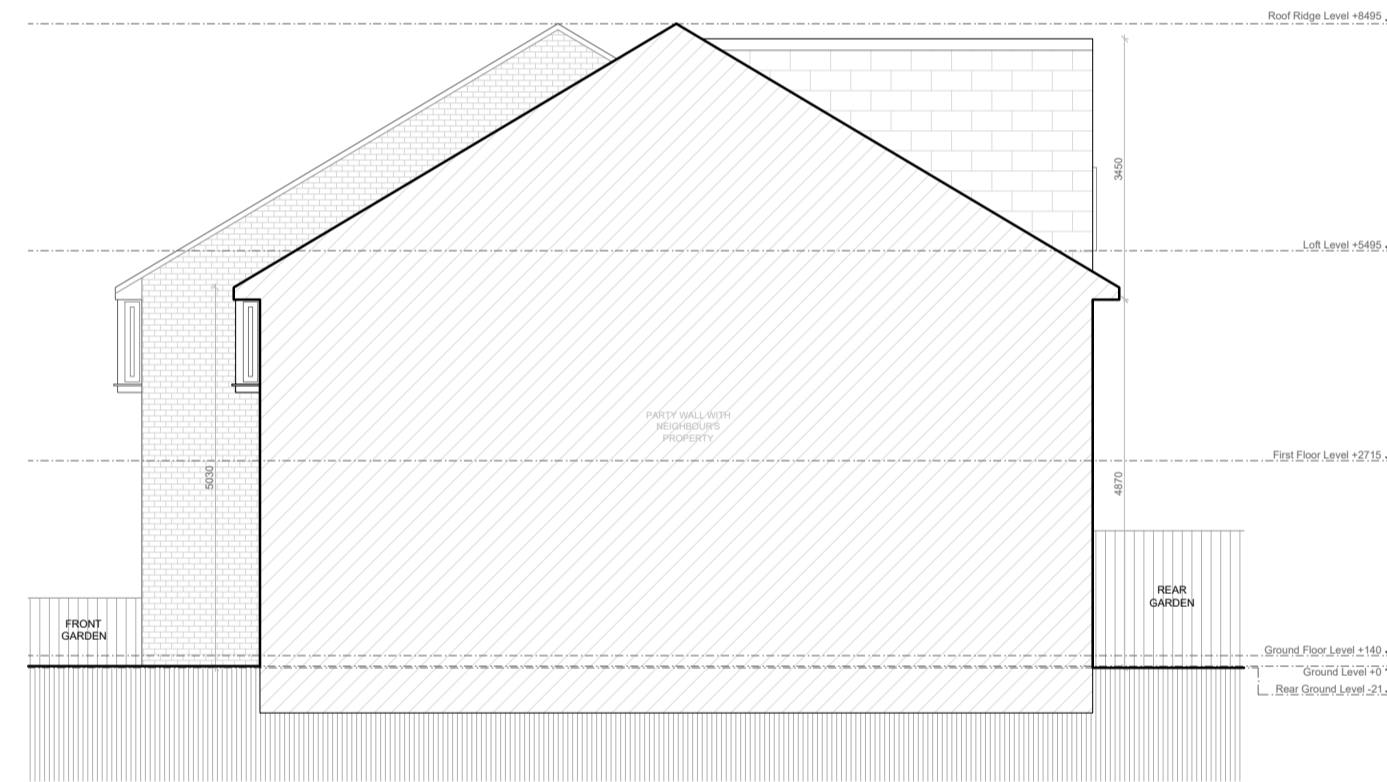
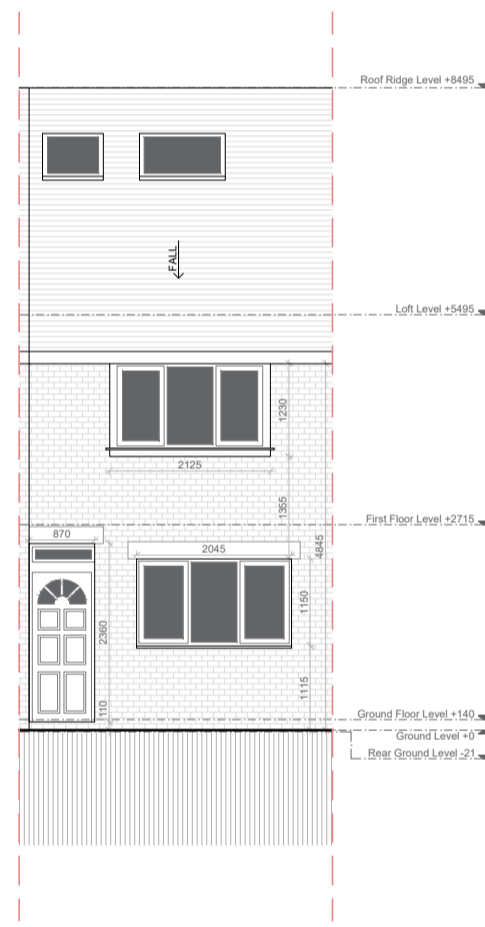


Disclaimer:

Drawing must not be reissued, loaned or copied without the written consent of BeforeBricks. All errors, omissions, discrepancies should be reported to BeforeBricks immediately. All dimensions to be checked before site fabrication by the contractor, his sub-contractor or supplier. Any deviation from the drawing to be reported to BeforeBricks immediately. This drawing is not intended for purposes of construction.

Notes:

- ③ Existing Ground Floor Plan
- ④ Existing First Floor Plan
- ⑤ Existing Roof Plan
- ⑥ Existing Front Elevation
- ⑦ Existing South West Elevation
- ⑧ Existing Rear Elevation
- ⑨ Existing North East Elevation

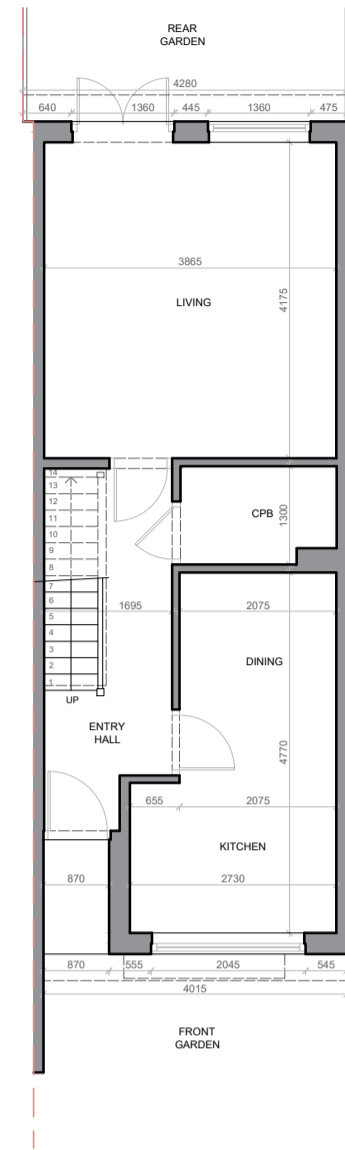

BeforeBricks

020 4586 8996
hello@beforebricks.com
<https://www.beforebricks.com/>

3rd Floor, 86-90 Paul St,
London EC2A 4NE

Client: Olivia Fitz-Poole


Site: 36 Cressfield Close,
London, NW5 4BW

Project description:
Ground floor open plan
remodelling.

Title: Existing Plans

Drawing Status: **PERMITTED
DEVELOPMENT**

Date: 13/01/2025 Drawn by: TR
Scale: 1:100 at A1 Checked by:

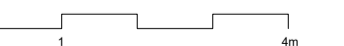

Northpoint for drawings No/s 3-5:



Drawing No/s: 3-9