


No.	Date	Description
	02/08/22	ISSUED FOR COMMENT
A	10/10/22	DESIGN DEVELOPMENT - ISSUED FOR APPROVAL
B	18/08/23	DESIGN DEVELOPMENT & CONSULTANTS COORDINATION
C	31/08/23	DESIGN DEVELOPMENT
D	24/01/24	AMENDMENTS TO WINDOWS
E	30.09.24	BLUE/GREEN ROOF SYSTEM

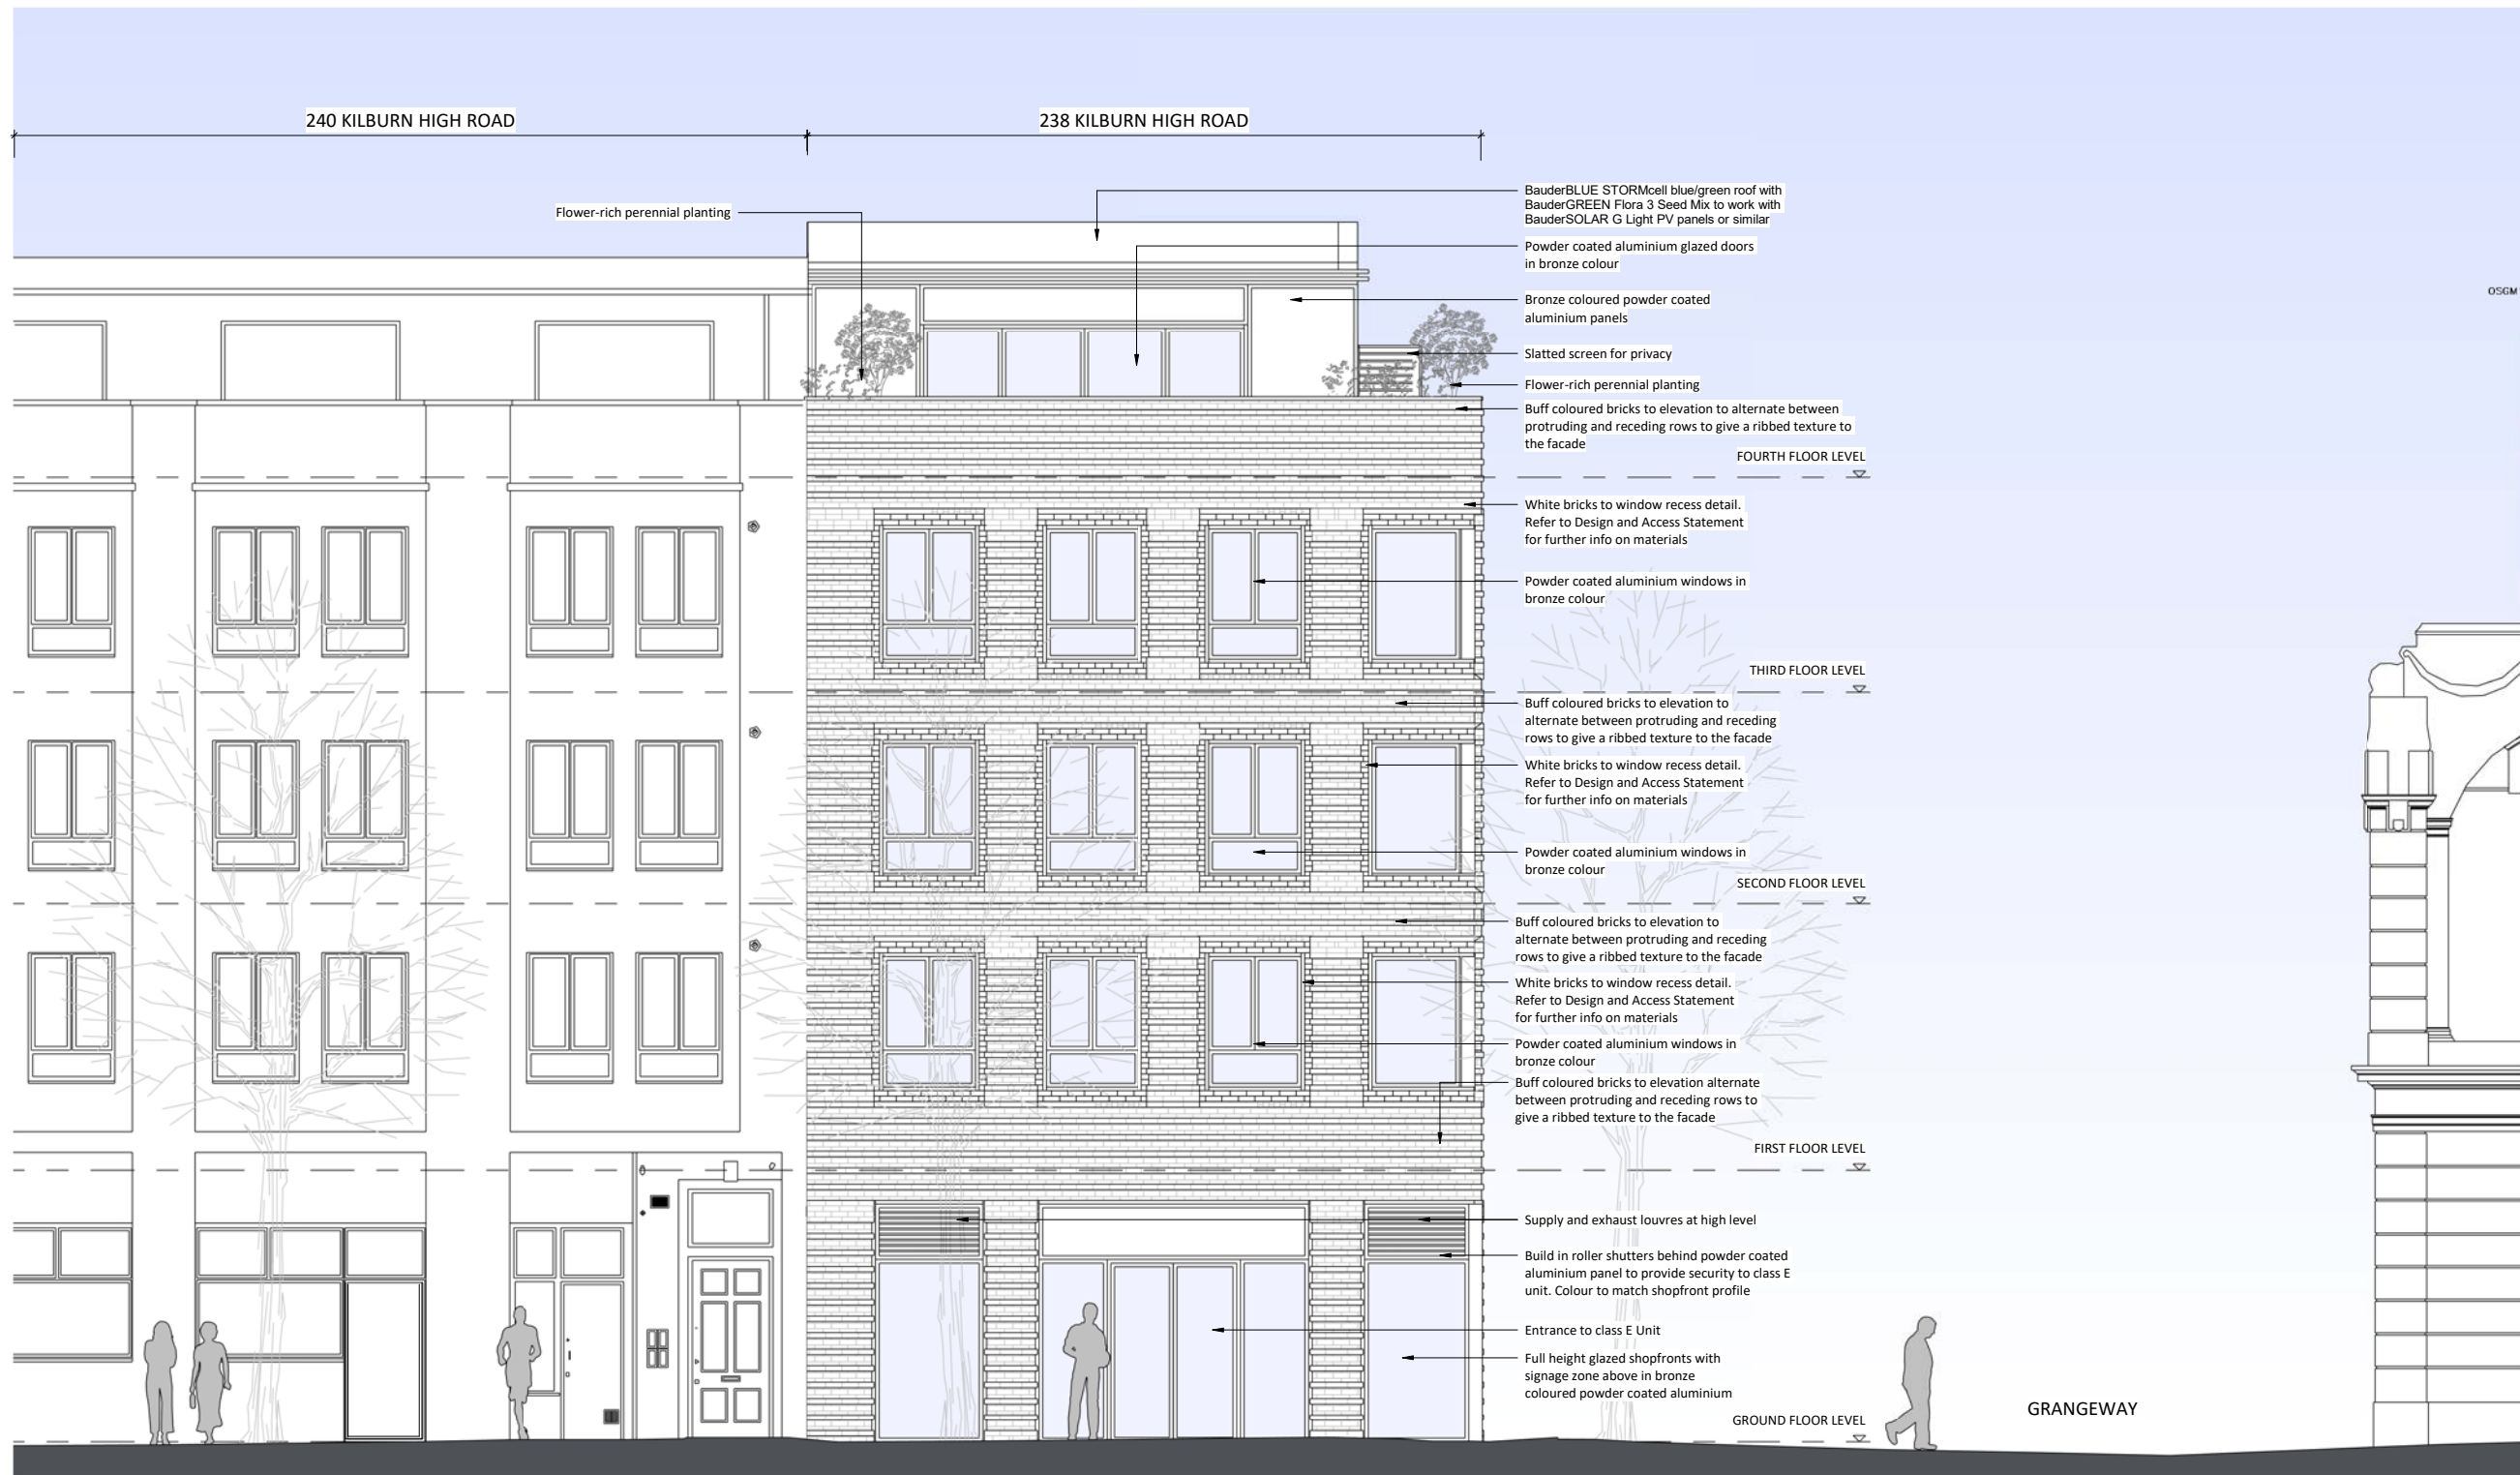

PLANNING

Osel architecture

PROJECT:  
Kilburn High Road

CLIENT:

DRAWING:  
Proposed West Elevation

DRAWING No:  
E22-016/PRE001

REV:  
E

SCALE: 1 : 50 @A1  
DRAWN: ZK Date 29/07/22  
CHECKED: - Date 29/07/22

Unit G.04 The Record Hall, 16-16A Baldwins Gardens London EC1N 7RJ  
Tel: 020 7224 2447 Fax: 020 7224 2997  
E-mail: admin@oselarch Web: www.oselarchitecture.co.uk  
© COPYRIGHT EXISTS ON THE DESIGNS AND INFORMATION SHOWN ON THIS DRAWING

## 1 Proposed West Elevation

1 : 50 @ A1 1:100 @ A3



VISUAL SCALE 1:50 @ A1

No.	Date	Description
A	10/10/22	DESIGN DEVELOPMENT - ISSUED FOR APPROVAL
B	18/08/23	DESIGN DEVELOPMENT & CONSULTANTS COORDINATION
C	31/08/23	DESIGN DEVELOPMENT
D	24/01/24	AMENDMENTS TO WINDOWS
E	30.09.24	BLUE/GREEN ROOF SYSTEM



PLANNING

Osel architecture

PROJECT:  
Kilburn High Road

CLIENT:

DRAWING:  
Proposed South Elevation

DRAWING No:  
E22-016/PRE002

REV:  
E

SCALE: 1 : 50 @A1  
DRAWN: ZK Date 02/08/22  
CHECKED: - Date 02/08/22

Unit G.04 The Record Hall,16-16A Baldwins Gardens London EC1N 7RJ  
Tel:020 7224 2447 Fax:020 7224 2997

E-mail: admin@oselarch Web: www.oselarchitecture.co.uk  
© COPYRIGHT EXISTS ON THE DESIGNS AND INFORMATION SHOWN ON THIS DRAWING


## 1 Proposed South Elevation

1 : 50 @ A1 1:100 @ A3



VISUAL SCALE 1:50 @ A1

No.	Date	Description
	10/10/22	DESIGN DEVELOPMENT - ISSUED FOR APPROVAL
A	18/08/23	DESIGN DEVELOPMENT & CONSULTANTS COORDINATION
B	31/08/23	DESIGN DEVELOPMENT
C	24/01/24	AMENDMENTS TO WINDOWS
D	30.09.24	BLUE/GREEN ROOF SYSTEM

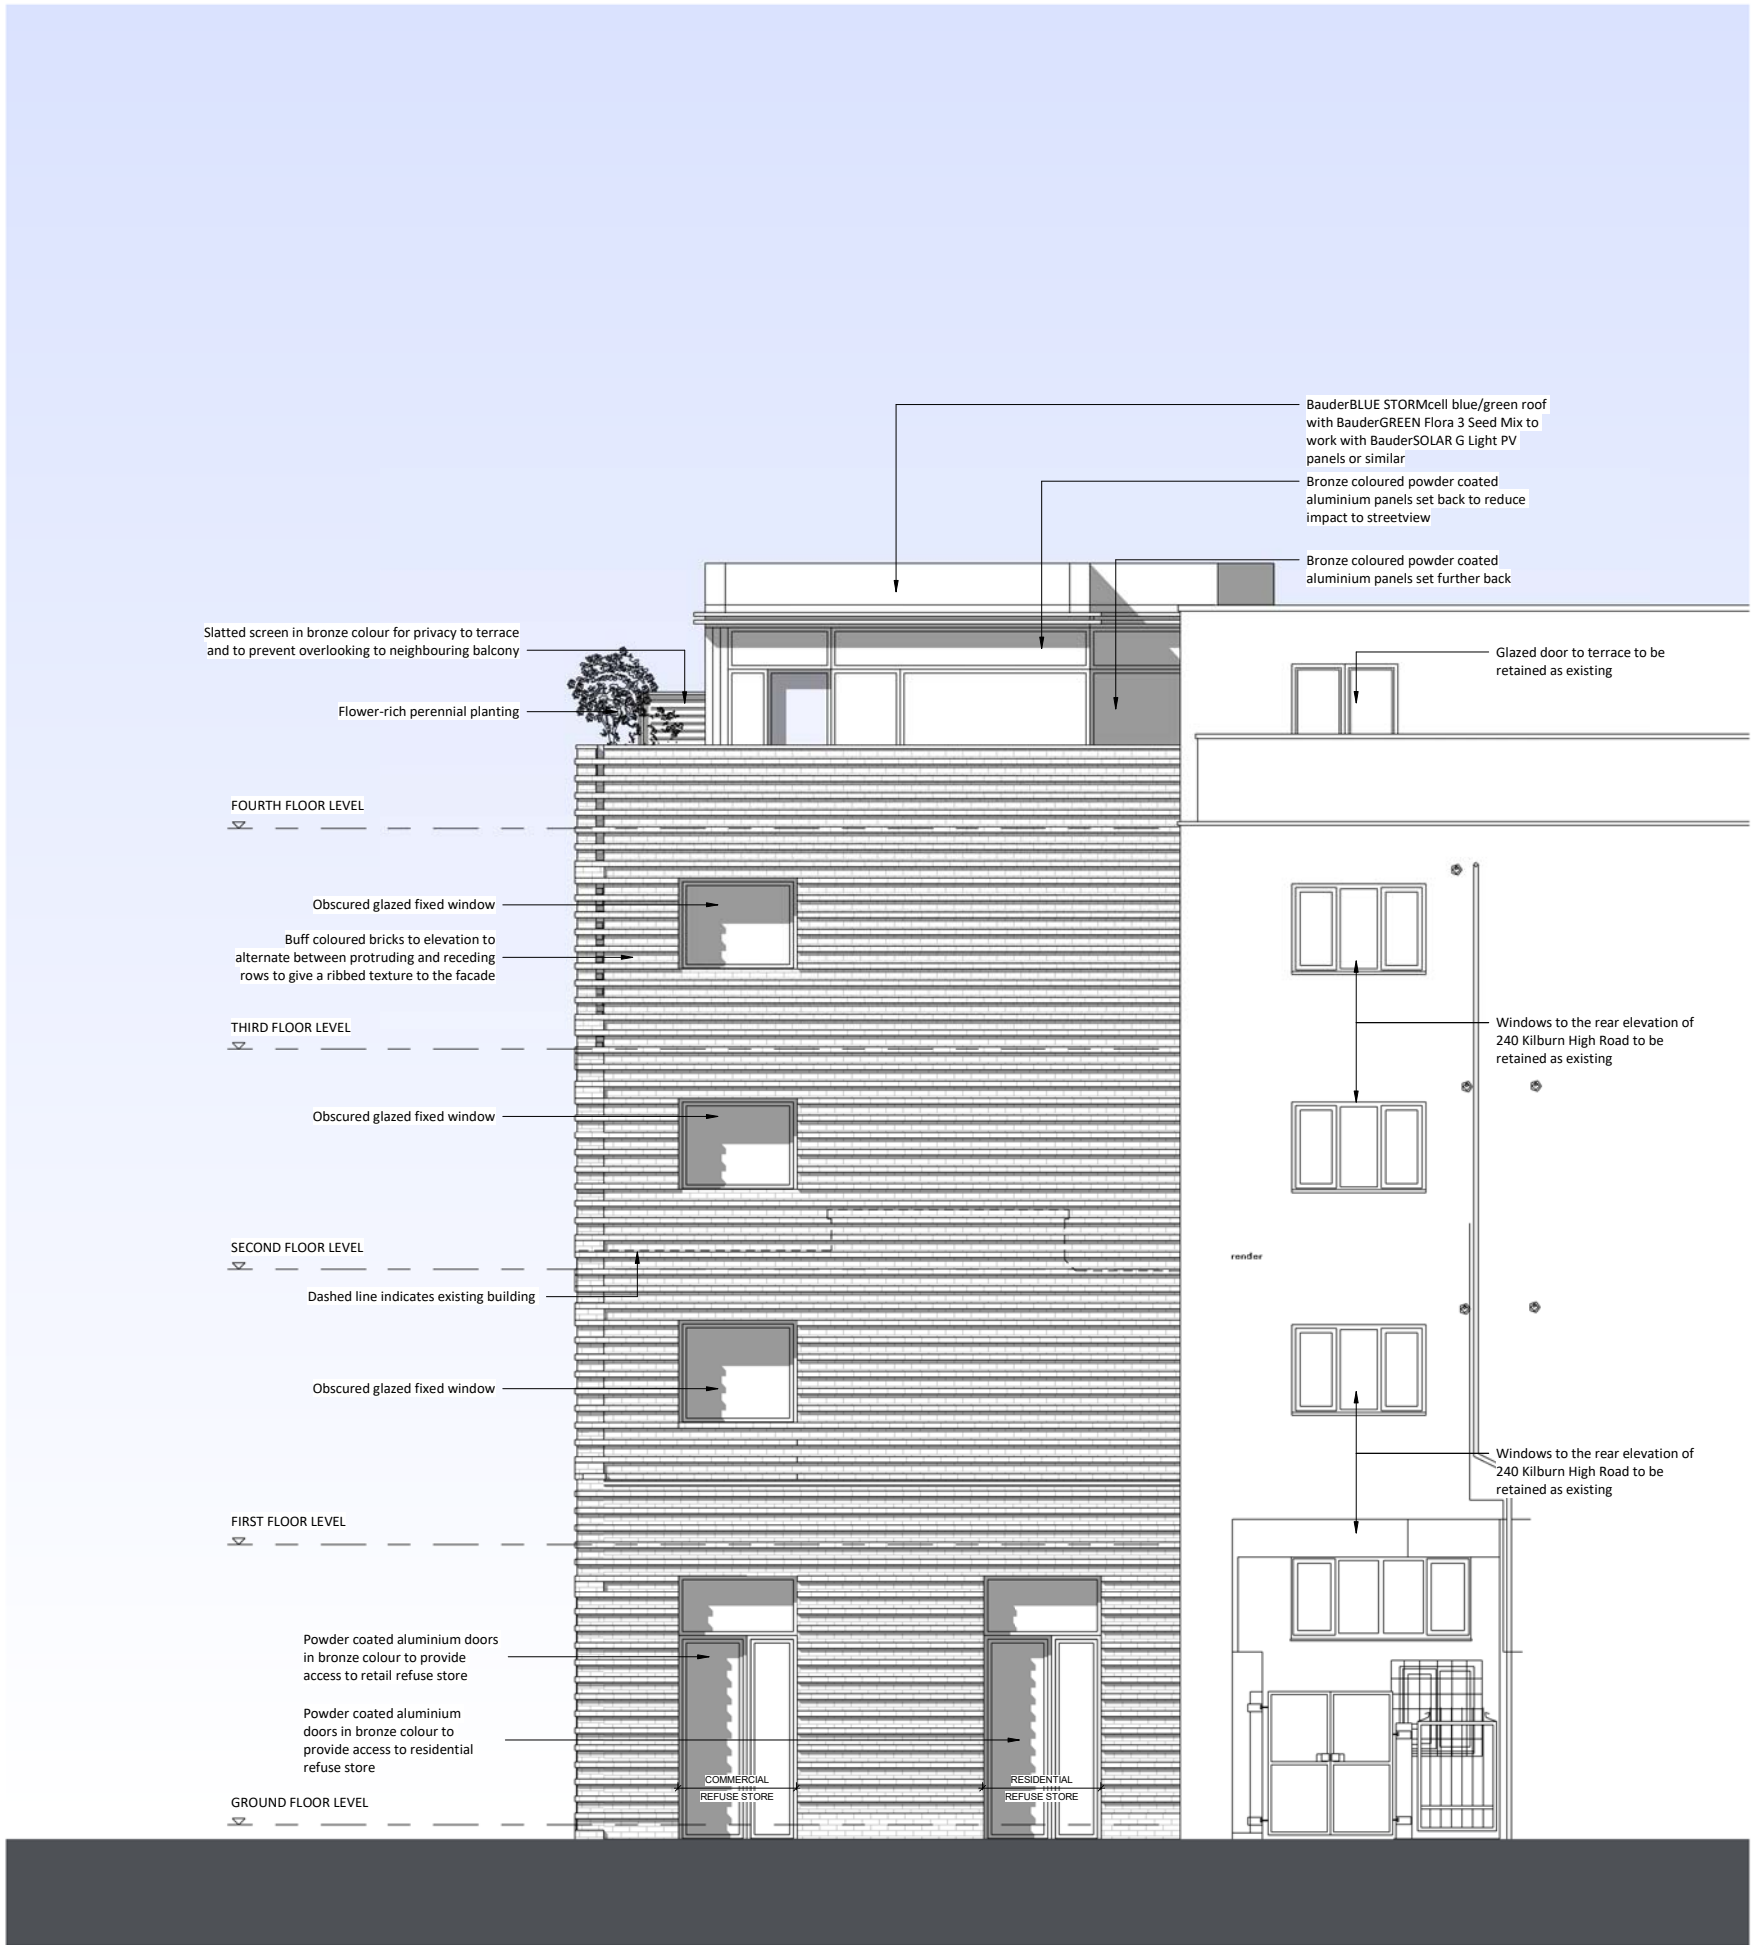

## PLANNING

Osel architecture

PROJECT:  
Kilburn High Road

CLIENT:

DRAWING:  
Proposed East Elevation

DRAWING No:  
E22-016/PRE003

REV:  
D

SCALE: 1 : 50 @A1

DRAWN: Author Date DD/MM/YY

CHECKED: Checker Date DD/MM/YY

Unit G.04 The Record Hall, 16-16A Baldwins Gardens London EC1N 7RJ

Tel: 020 7224 2447 Fax: 020 7224 2997

E-mail: admin@oselarch Web: www.oselarchitecture.co.uk  
© COPYRIGHT EXISTS ON THE DESIGNS AND INFORMATION SHOWN ON THIS DRAWING

## 1 Proposed East Elevation


1 : 50 @ A1 / 1:100 @ A3



VISUAL SCALE 1:50 @ A1



No.	Date	Description
	02/08/22	ISSUED FOR COMMENT
A	10/10/22	DESIGN DEVELOPMENT - ISSUED FOR APPROVAL
B	19/04/23	MINOR AMENDMENTS TO GROUND FLOOR IN LINE WITH STRUCTURAL ENGINEER'S ADVICE
C	18/08/23	DESIGN DEVELOPMENT & CONSULTANTS COORDINATION
D	24/01/24	AMENDED RED LINE

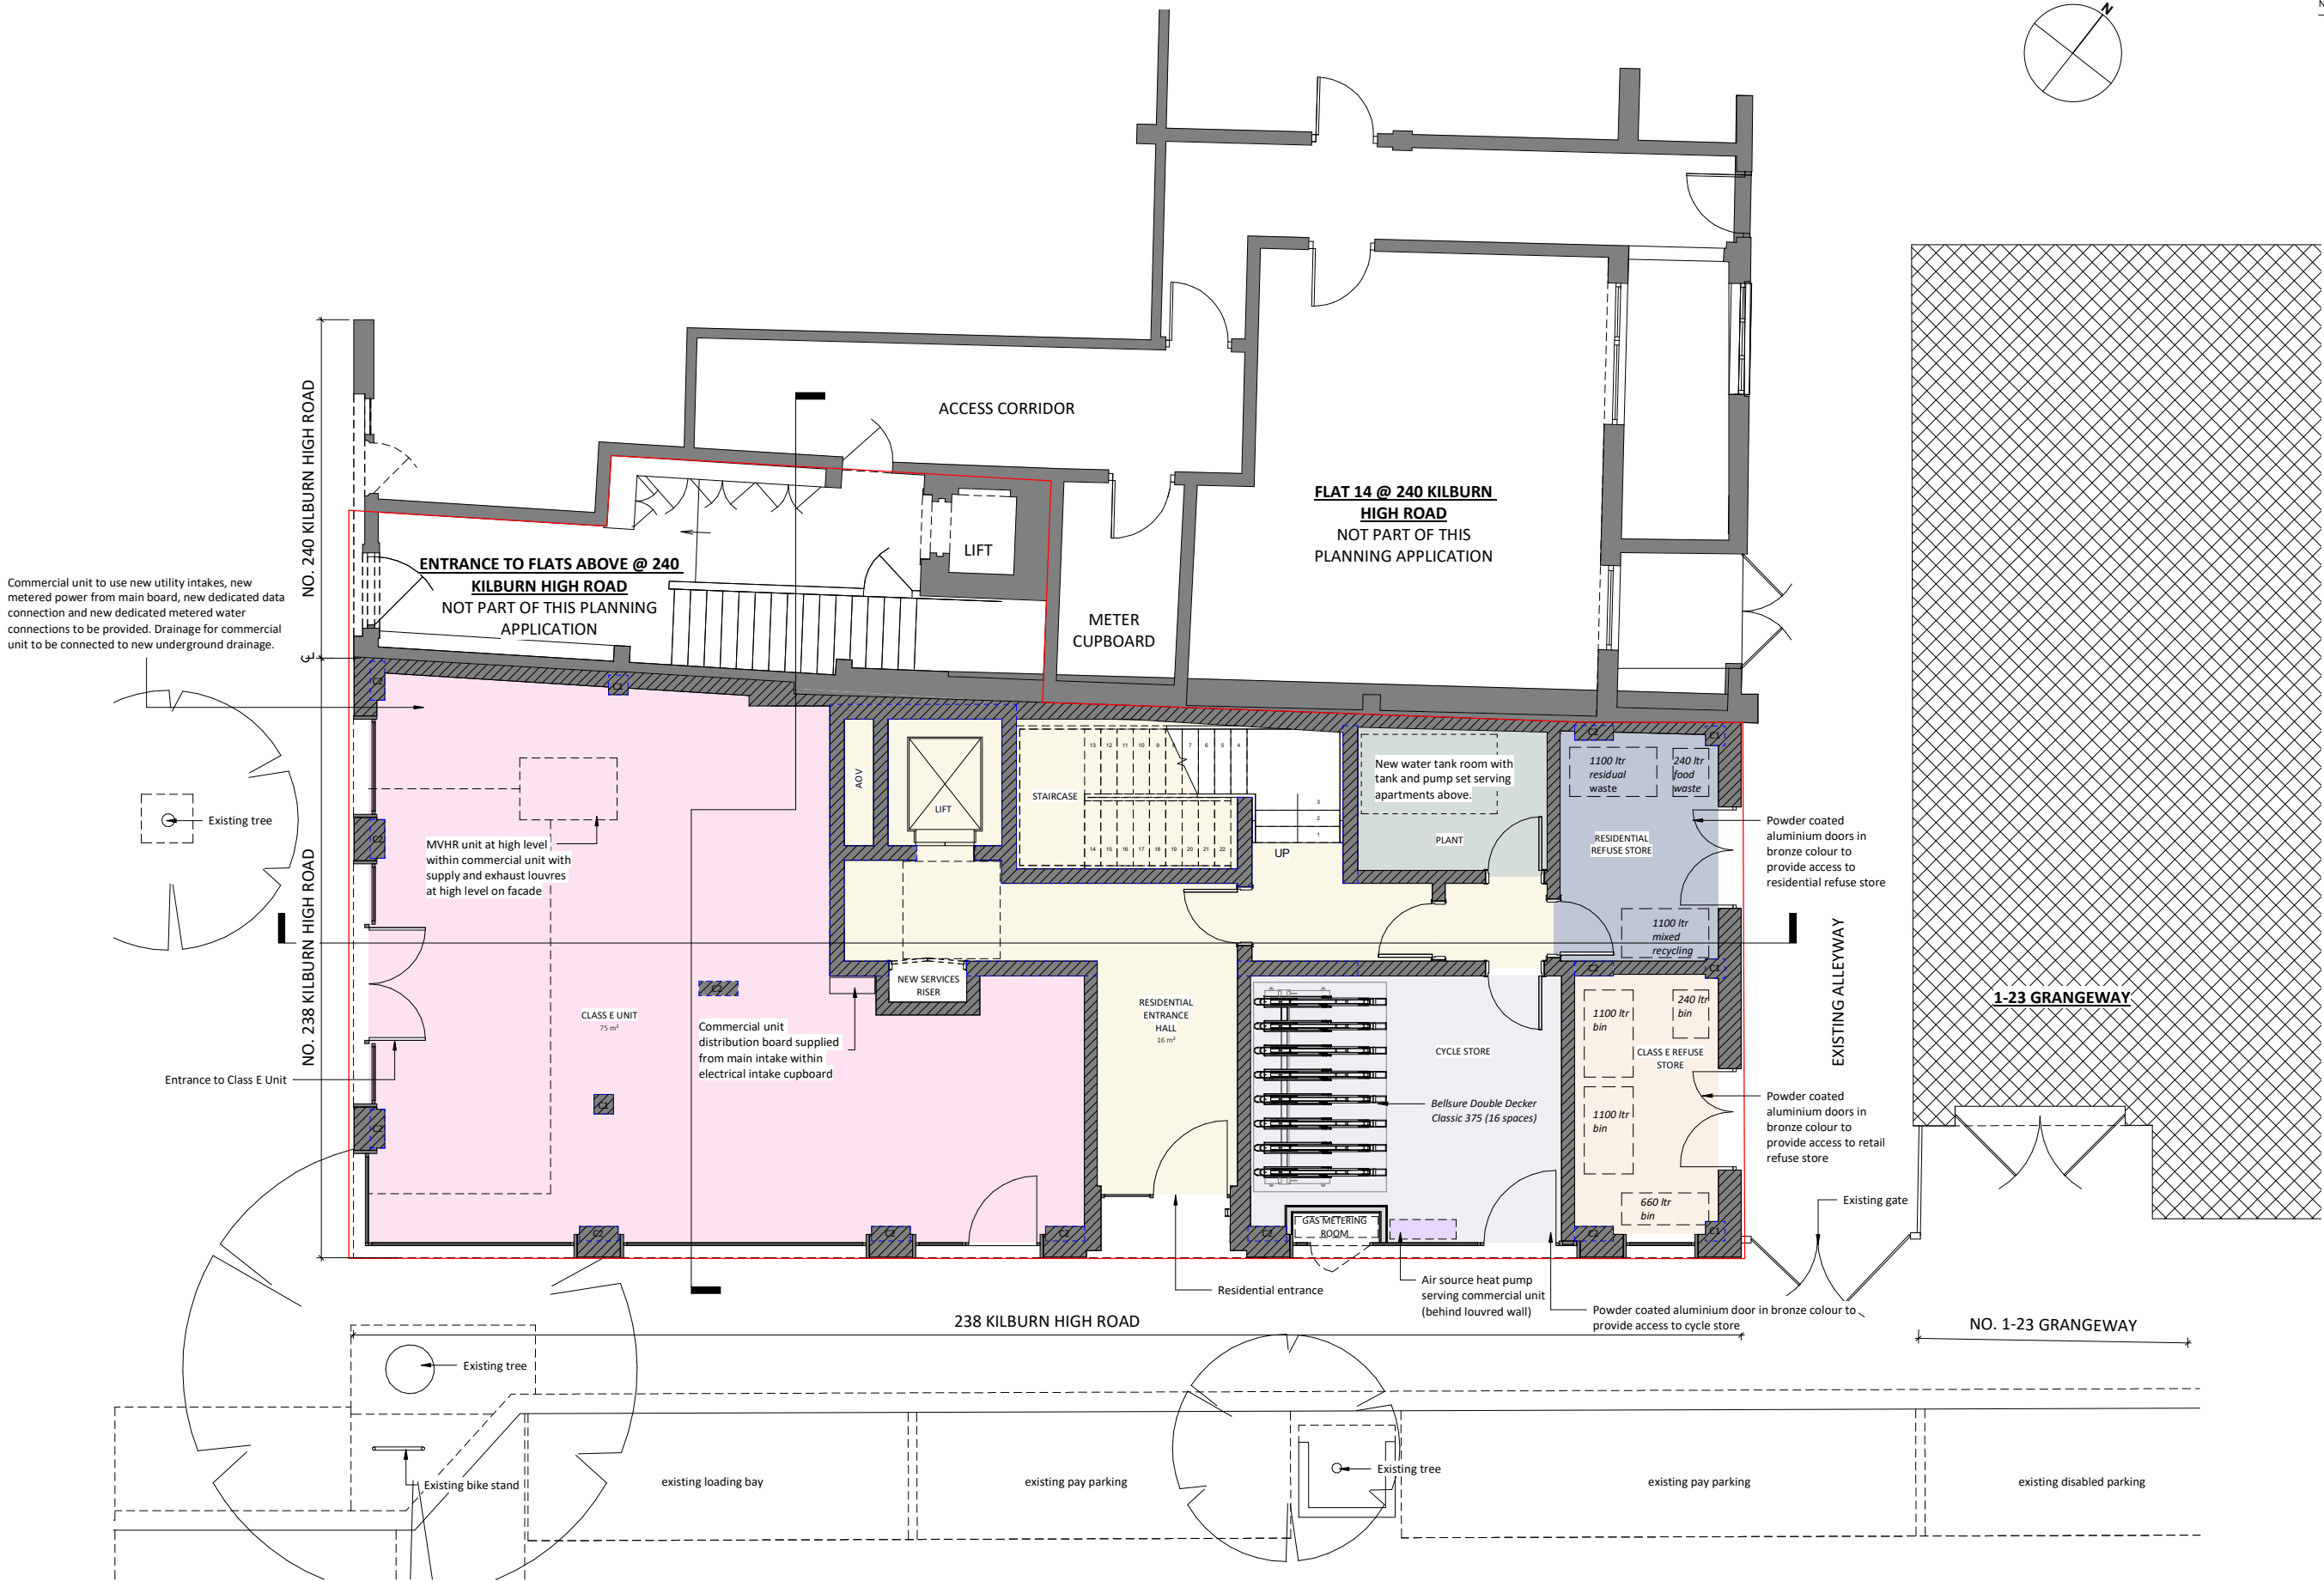

PLANNING

Osel architecture

PROJECT:  
Kilburn High Road

CLIENT:

DRAWING:  
Proposed Level 0 Plan

DRAWING No:  
E22-016/PRP000

REV:  
D

SCALE: 1 : 50 @A1  
DRAWN: ZK/RMC Date 28/07/22  
CHECKED: ZK Date 28/07/22



Unit G.04 The Record Hall, 16-16A Baldwins Gardens London EC1N 7RJ  
Tel: 020 7224 2447 Fax: 020 7224 2997

E-mail: admin@oselarch Web: www.oselarchitecture.co.uk  
© COPYRIGHT EXISTS ON THE DESIGNS AND INFORMATION SHOWN ON THIS DRAWING

1 Level 0 Proposed Plan  
1 : 50 @ A1 1 : 100 @ A3

0m 1m 2m 3m 4m 5m  
VISUAL SCALE 1:50 @ A3

No.	Date	Description
	02/08/22	ISSUED FOR COMMENT
A	22/08/22	DESIGN DEVELOPMENT / ISSUED FOR COMMENT
B	10/10/22	DESIGN DEVELOPMENT - ISSUED FOR APPROVAL
C	18/08/23	DESIGN DEVELOPMENT & CONSULTANTS COORDINATION
D	14/02/24	ASHPs ADDED TO ALL NEW BUILD UNITS

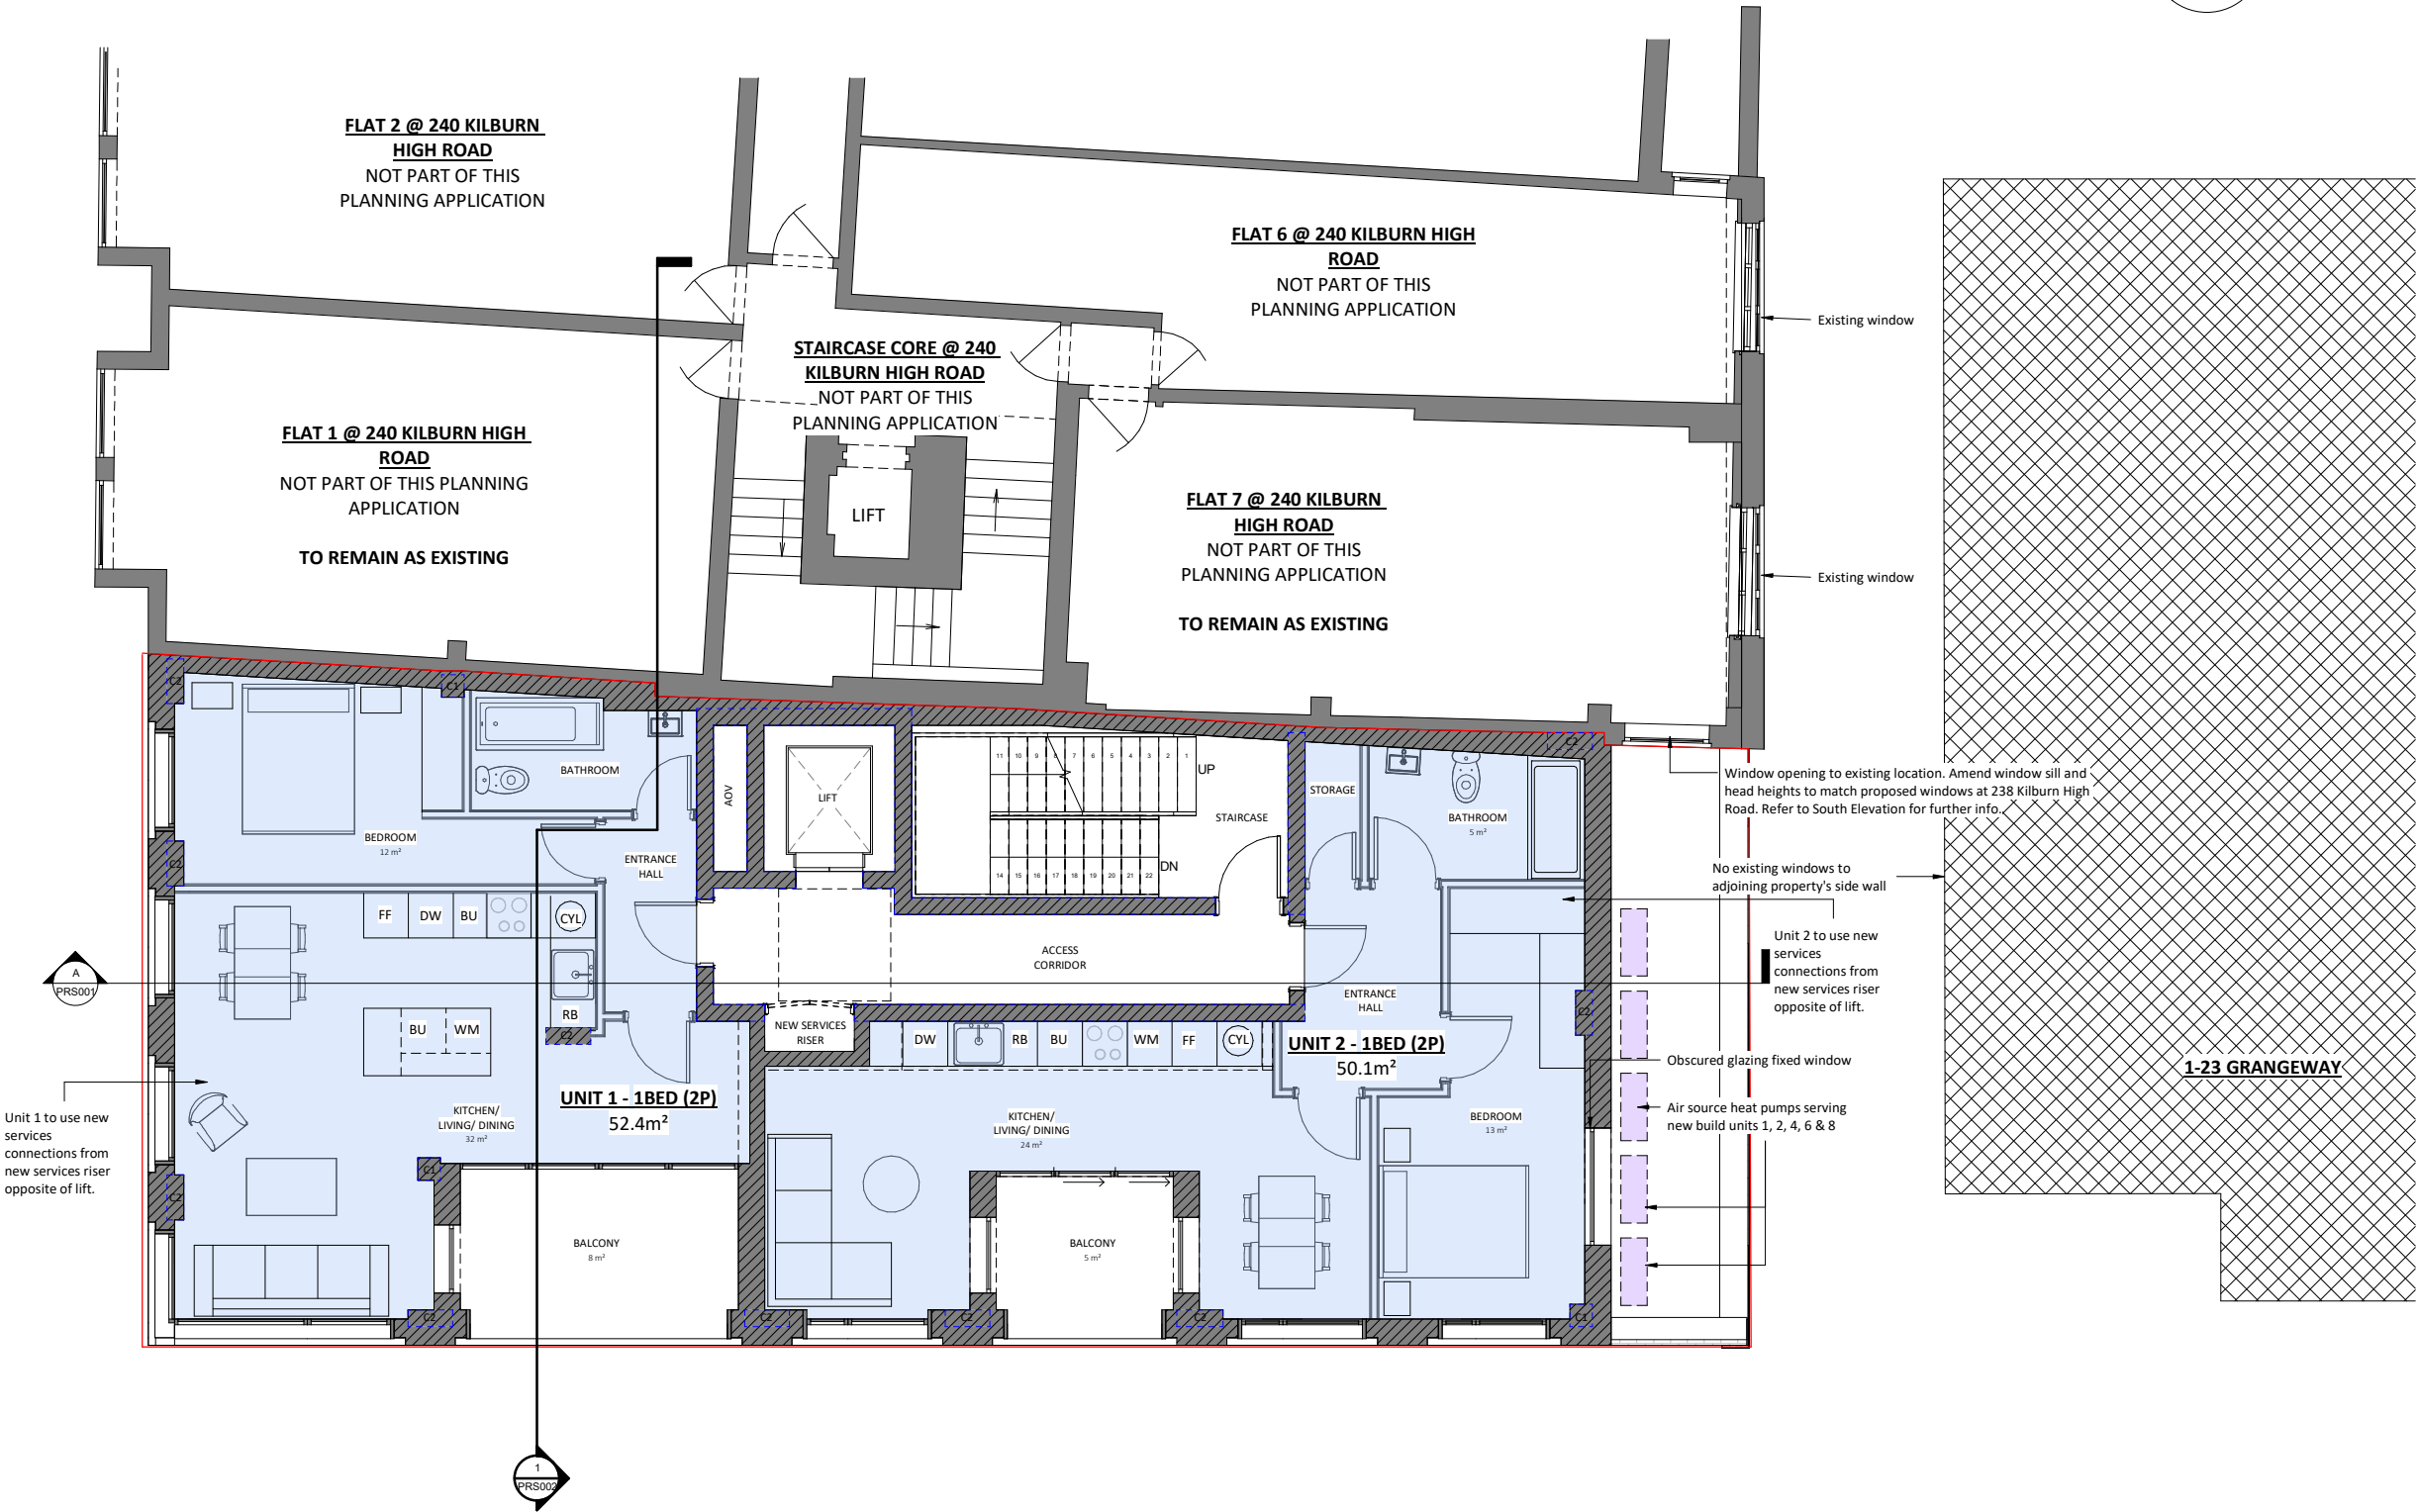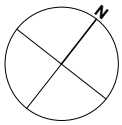

PLANNING

Osel architecture

PROJECT:  
Kilburn High Road

CLIENT:

DRAWING:  
Proposed Level 1 Plan

DRAWING No:  
E22-016/PRP001

REV:  
D


SCALE: 1 : 50 @A1  
DRAWN: ZK/ RMC Date 28/07/22  
CHECKED: ZK Date 28/07/22

Unit G.04 The Record Hall, 16-16A Baldwins Gardens London EC1N 7RJ  
Tel: 020 7224 2447 Fax: 020 7224 2997

E-mail: admin@oselarch Web: www.oselarchitecture.co.uk  
© COPYRIGHT EXISTS ON THE DESIGNS AND INFORMATION SHOWN ON THIS DRAWING

# 1 Level 1 Proposed Plan


1 : 50 @ A1 1:100 @ A3

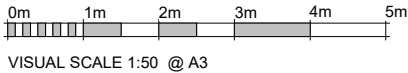

VISUAL SCALE 1:50 @ A3



No.	Date	Description
	02/08/22	ISSUED FOR COMMENT
A	22/08/22	DESIGN DEVELOPMENT / ISSUED FOR COMMENT
B	10/10/22	DESIGN DEVELOPMENT - ISSUED FOR APPROVAL
C	18/08/23	DESIGN DEVELOPMENT & CONSULTANTS COORDINATION

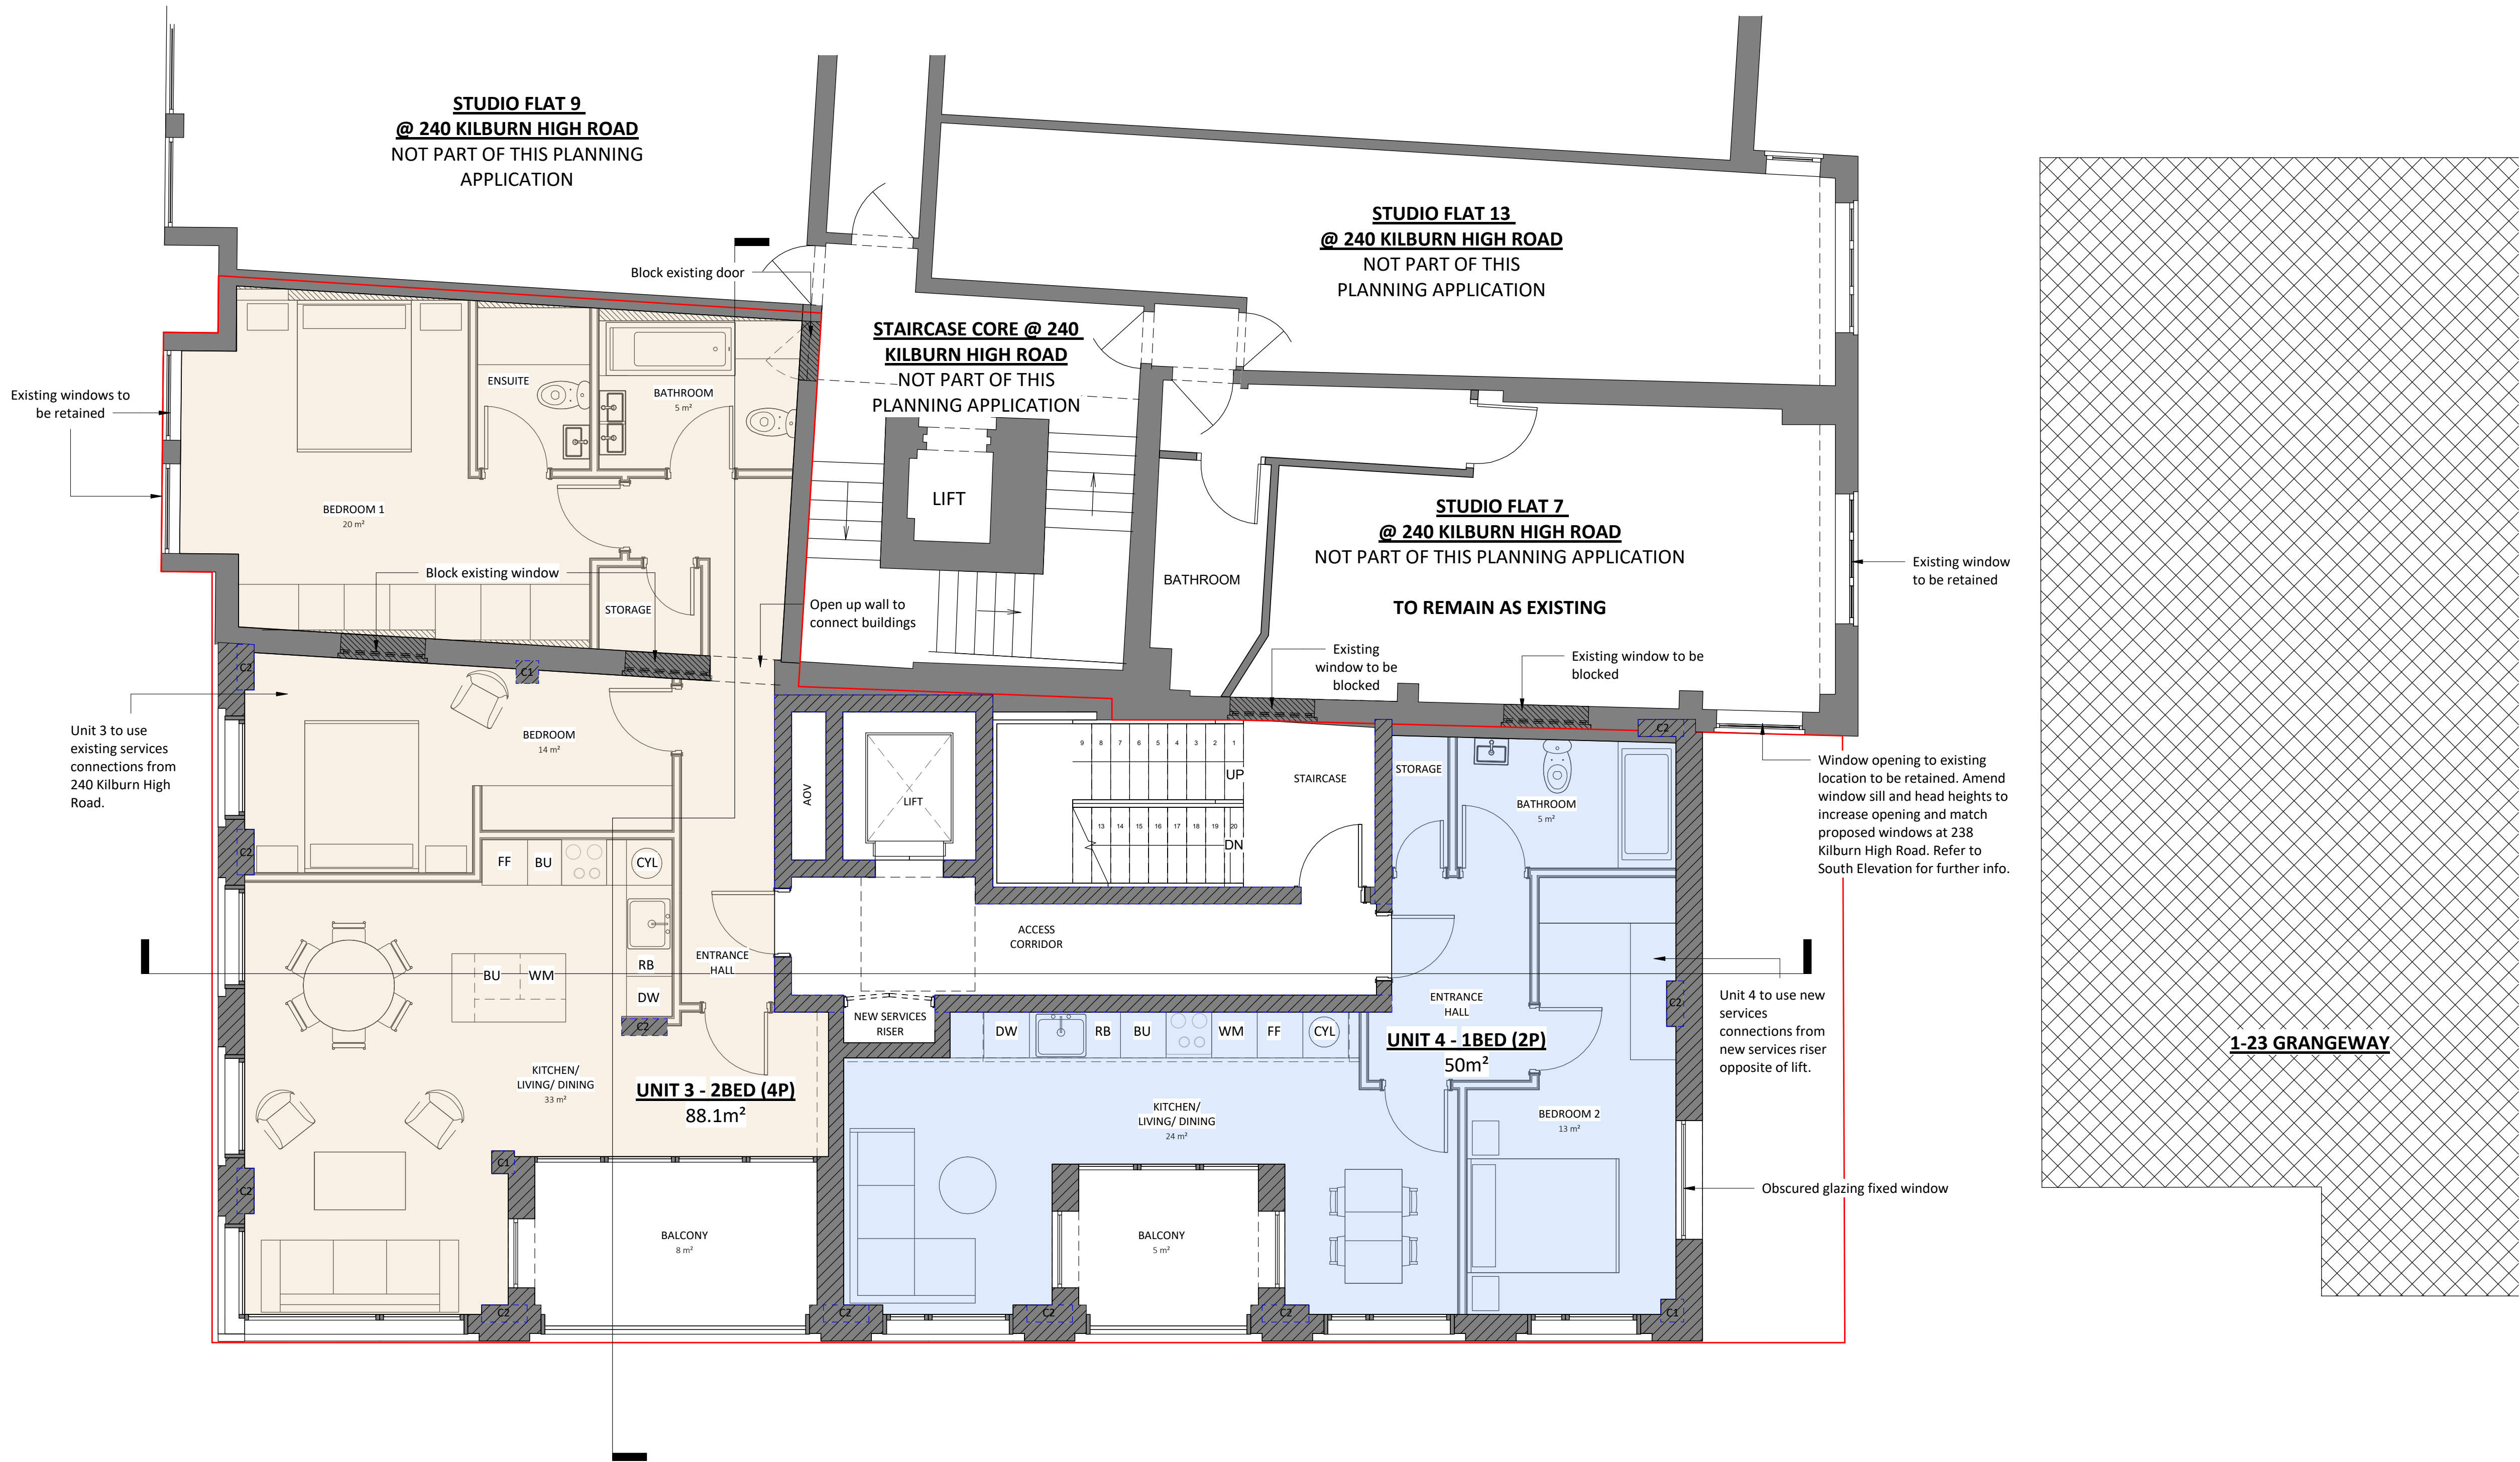

## PLANNING

Osel architecture

PROJECT:  
Kilburn High Road

CLIENT:

DRAWING:  
Proposed Level 2 Plan

DRAWING No:  
E22-016/PRP002

REV:  
C


SCALE: 1 : 50 @A1  
DRAWN: ZK/ RMC Date 26.07.22  
CHECKED: ZK Date 26.07.22

Unit G.04 The Record Hall, 16-16A Baldwins Gardens London EC1N 7RJ  
Tel: 020 7224 2447 Fax: 020 7224 2997



E-mail: admin@oselarch Web: www.oselarchitecture.co.uk  
© COPYRIGHT EXISTS ON THE DESIGNS AND INFORMATION SHOWN ON THIS DRAWING

### 1 Level 2 Proposed Plan

1 : 50 @ A1 1:100 @ A3

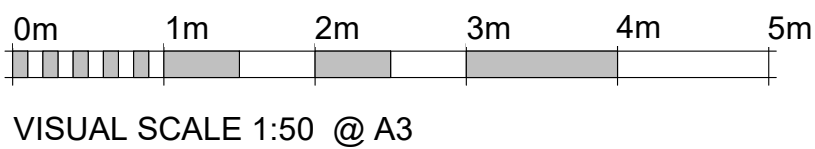

No.	Date	Description
	02/08/22	ISSUED FOR COMMENT
A	10/10/22	DESIGN DEVELOPMENT - ISSUED FOR APPROVAL
B	18/08/23	DESIGN DEVELOPMENT & CONSULTANTS COORDINATION

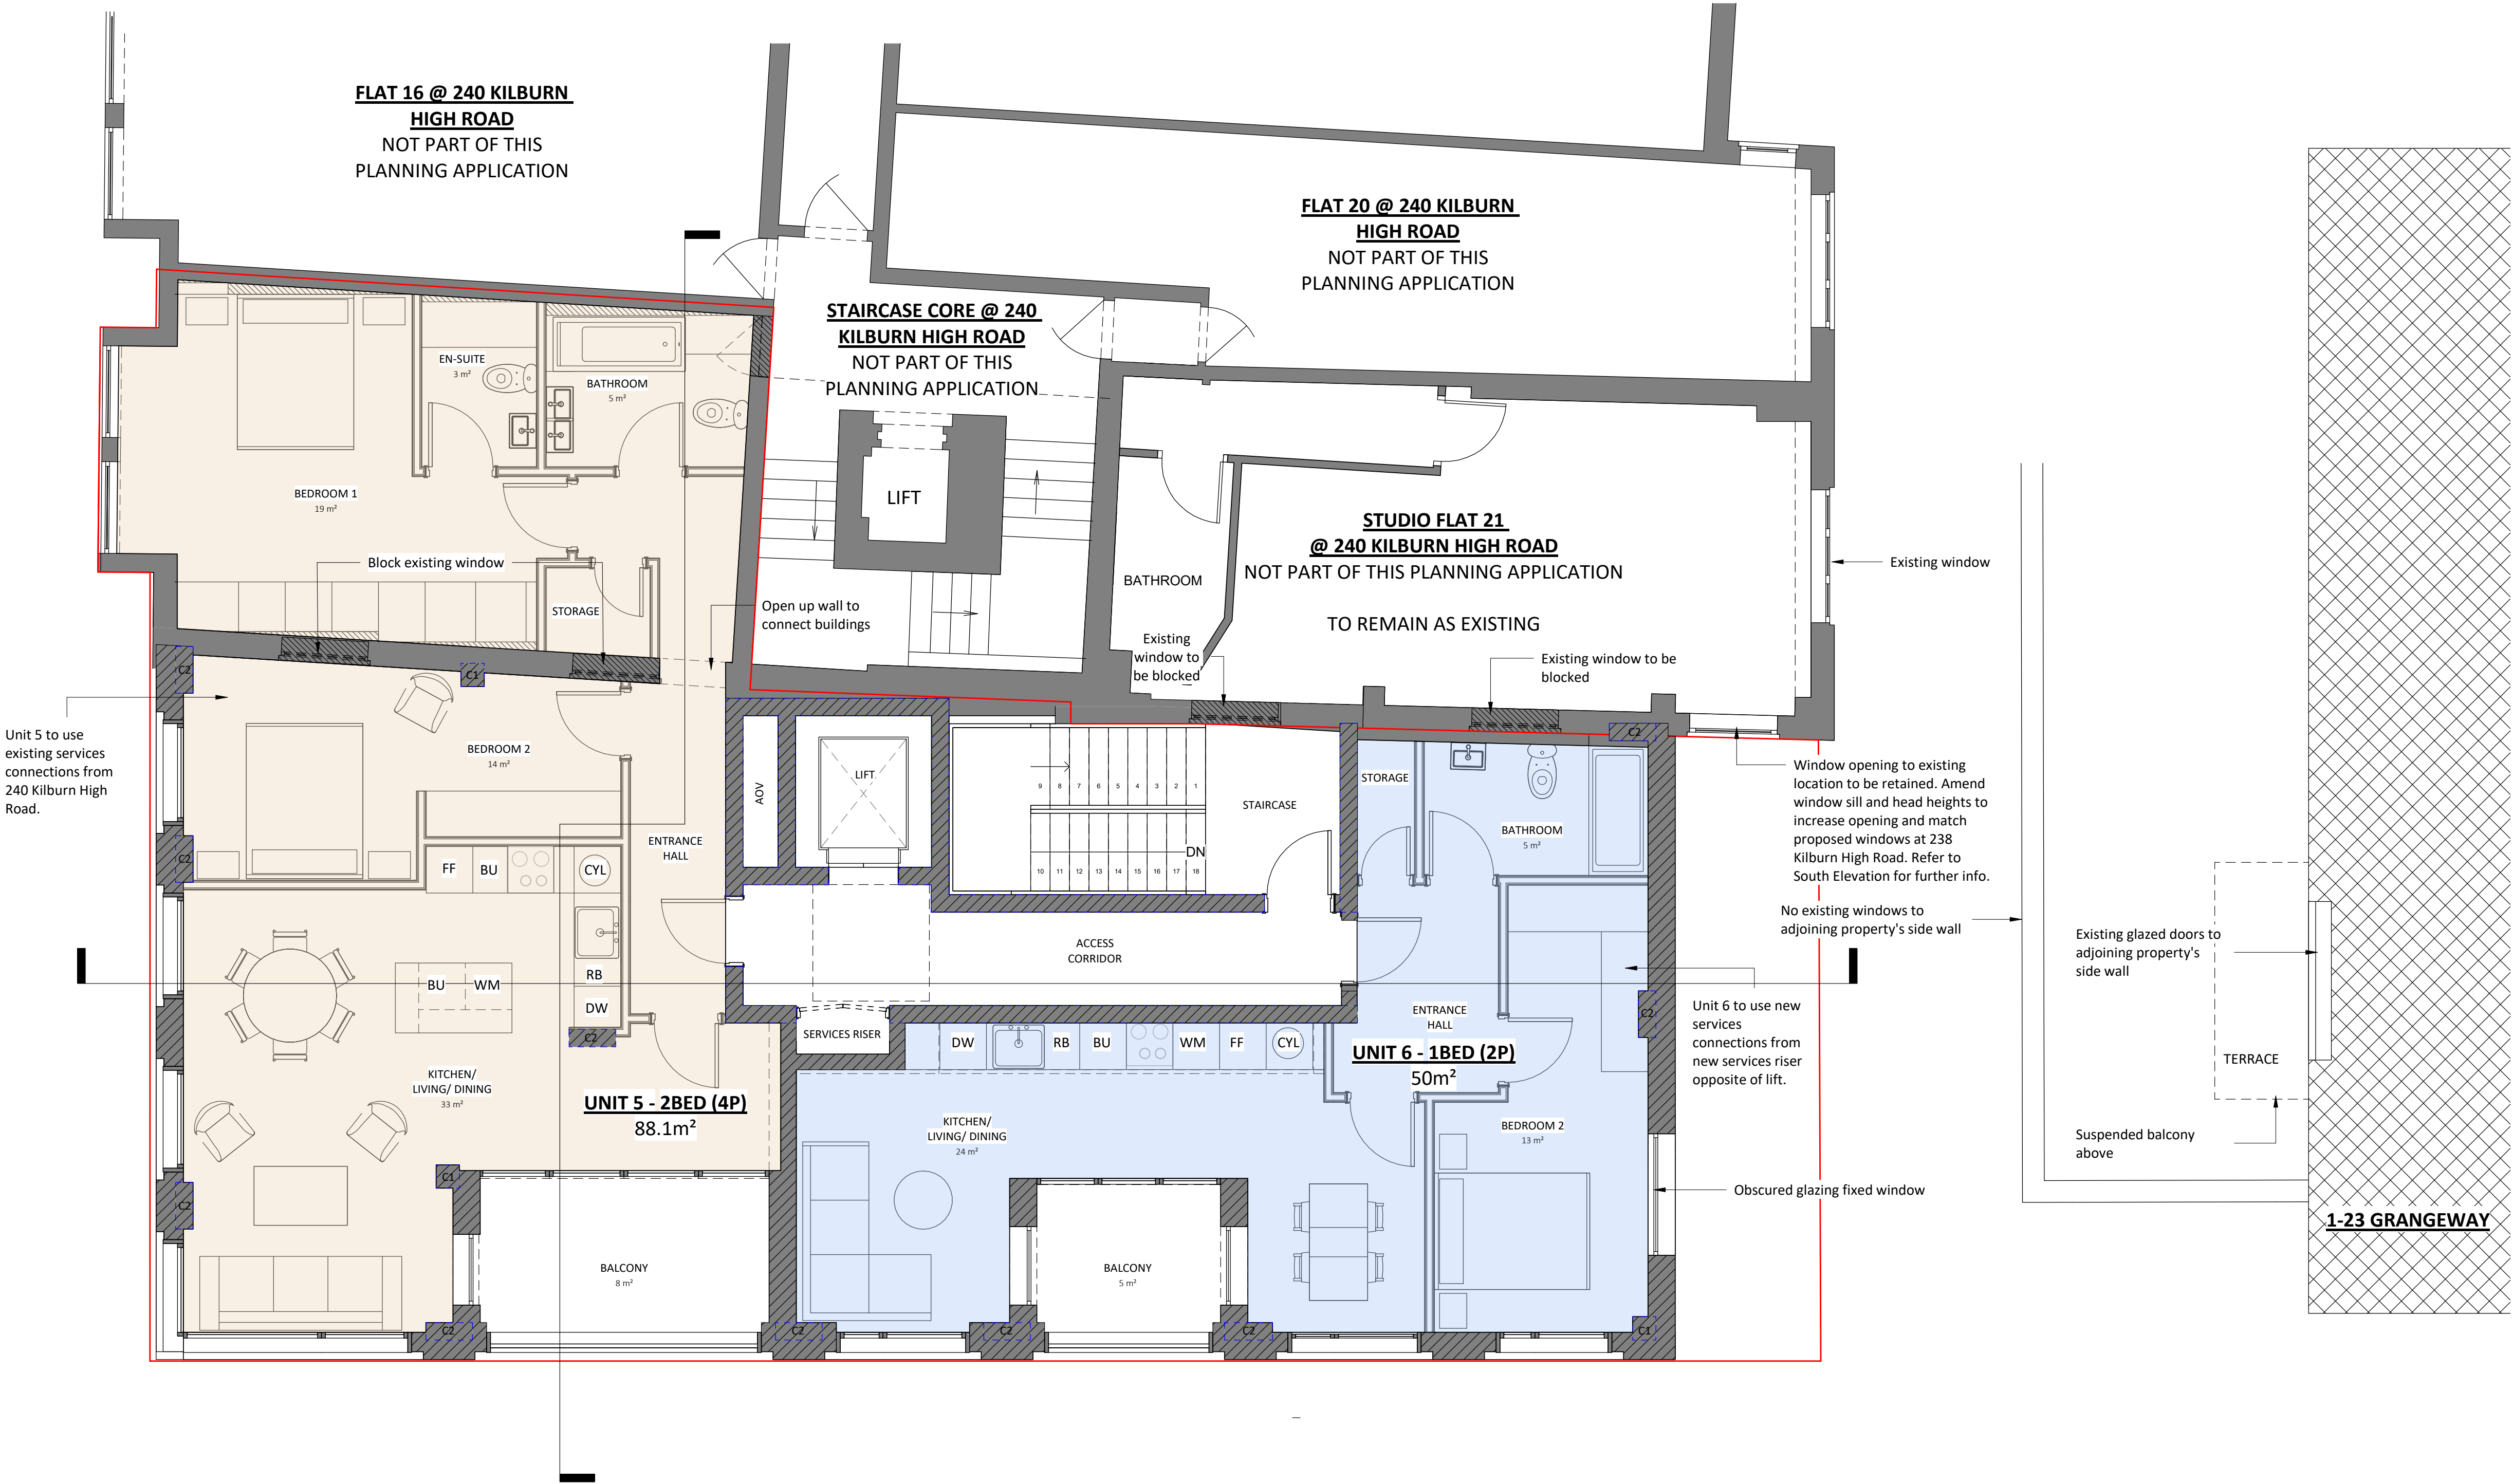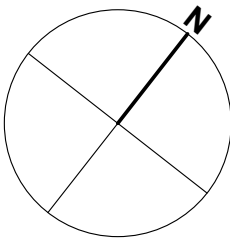

**1 Level 3 Proposed Plan**  
1 : 50 @ A1 1:100 @ A3

PLANNING

Osel architecture

PROJECT:  
Kilburn High Road

CLIENT:

DRAWING:  
Proposed Level 3 Plan


DRAWING No:  
E22-016/PRP003

REV:  
B

SCALE: 1 : 50 @A1  
DRAWN: ZK Date 01/08/22  
CHECKED: - Date 01/08/22

Unit G.04 The Record Hall, 16-16A Baldwins Gardens London EC1N 7RJ  
Tel: 020 7224 2447 Fax: 020 7224 2997

E-mail: admin@oselarch Web: www.oselarchitecture.co.uk  
© COPYRIGHT EXISTS ON THE DESIGNS AND INFORMATION SHOWN ON THIS DRAWING

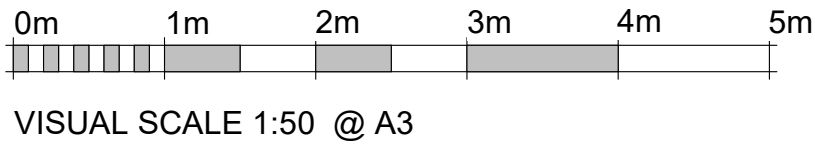



No.	Date	Description
	02/08/22	ISSUED FOR COMMENT
A	10/10/22	DESIGN DEVELOPMENT - ISSUED FOR APPROVAL
B	27/03/23	CORRECTED LIFT OVERRUN LOCATION
C	18/08/23	DESIGN DEVELOPMENT & CONSULTANTS COORDINATION
D	24/01/24	AMENDED RED LINE



**1 Level 4 Proposed Plan**  
1 : 50 @ A1 1:100 @ A3

PLANNING

Osel architecture

PROJECT:  
Kilburn High Road

CLIENT:

DRAWING:  
Proposed Level 4 Plan

DRAWING No:  
E22-016/PRP004

REV:  
D

SCALE: 1 : 50 @A1  
DRAWN: ZK Date 02/08/22  
CHECKED: - Date 02/08/22

Unit G.04 The Record Hall, 16-16A Baldwins Gardens London EC1N 7RJ  
Tel: 020 7224 2447 Fax: 020 7224 2997

E-mail: admin@oselarch Web: www.oselarchitecture.co.uk  
© COPYRIGHT EXISTS ON THE DESIGNS AND INFORMATION SHOWN ON THIS DRAWING





VISUAL SCALE 1:50 @ A3



THE CONTRACTOR MUST VERIFY ALL DIMENSIONS ON SITE  
BEFORE MAKING SHOP DRAWINGS OR COMMENCING WORK OF  
ANY KIND.  
NO DIMENSIONS TO BE SCALED FROM THIS DRAWING.

No.	Date	Description
A	18/08/23	DESIGN DEVELOPMENT & CONSULTANTS COORDINATION
B	31/08/23	DESIGN DEVELOPMENT
C	24/01/24	GREEN ROOF BUILT-UP DETAIL ADDED & WINDOW CILL HEIGHTS AMENDED
D	30.09.24	BLUE/GREEN ROOF SYSTEM

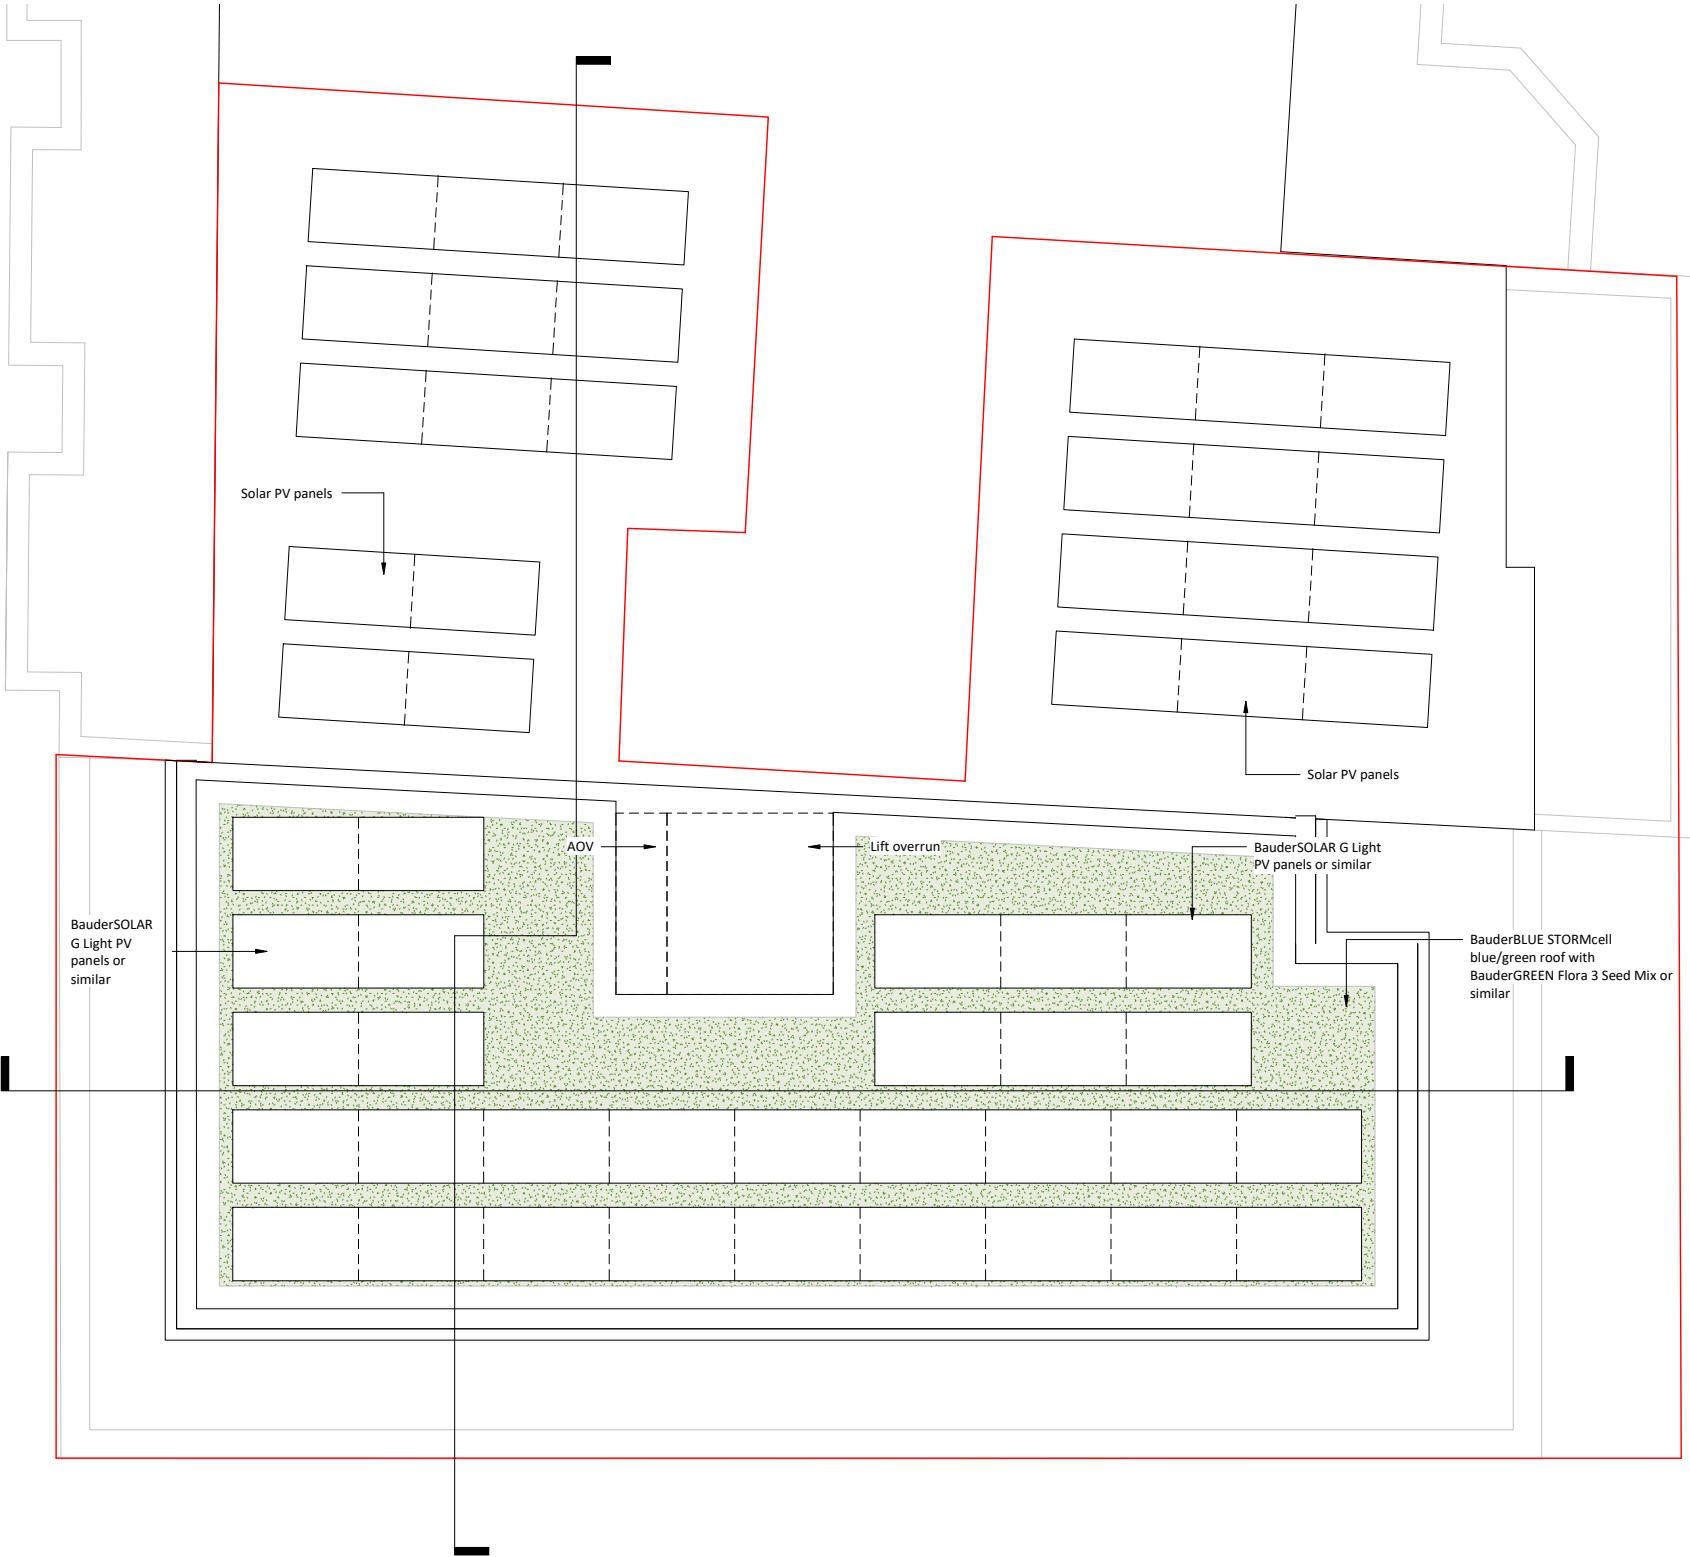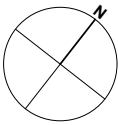

PLANNING

Osel architecture

PROJECT:  
Kilburn High Road

CLIENT:

DRAWING:  
Proposed Roof Plan

DRAWING No:  
E22-016/PRP005

REV:  
D

SCALE: 1 : 50 @A1  
DRAWN: ZK Date 02.08.22  
CHECKED: - Date 02.08.22

Unit G.04 The Record Hall,16-16A Baldwins Gardens London EC1N 7RJ  
Tel:020 7224 2447 Fax:020 7224 2997


E-mail: admin@oselarch Web: www.oselarchitecture.co.uk  
© COPYRIGHT EXISTS ON THE DESIGNS AND INFORMATION SHOWN ON THIS DRAWING



VISUAL SCALE 1:50 @ A3

1 Proposed Roof Plan  
1 : 50 @ A1 1:100 @ A3

No.	Date	Description
	10/10/22	DESIGN DEVELOPMENT - ISSUED FOR APPROVAL
A	31/08/23	DESIGN DEVELOPMENT
B	24/01/24	GREEN ROOF BUILT-UP DETAIL ADDED & WINDOW CILL HEIGHTS AMENDED
C	30.09.24	BLUE/GREEN ROOF SYSTEM

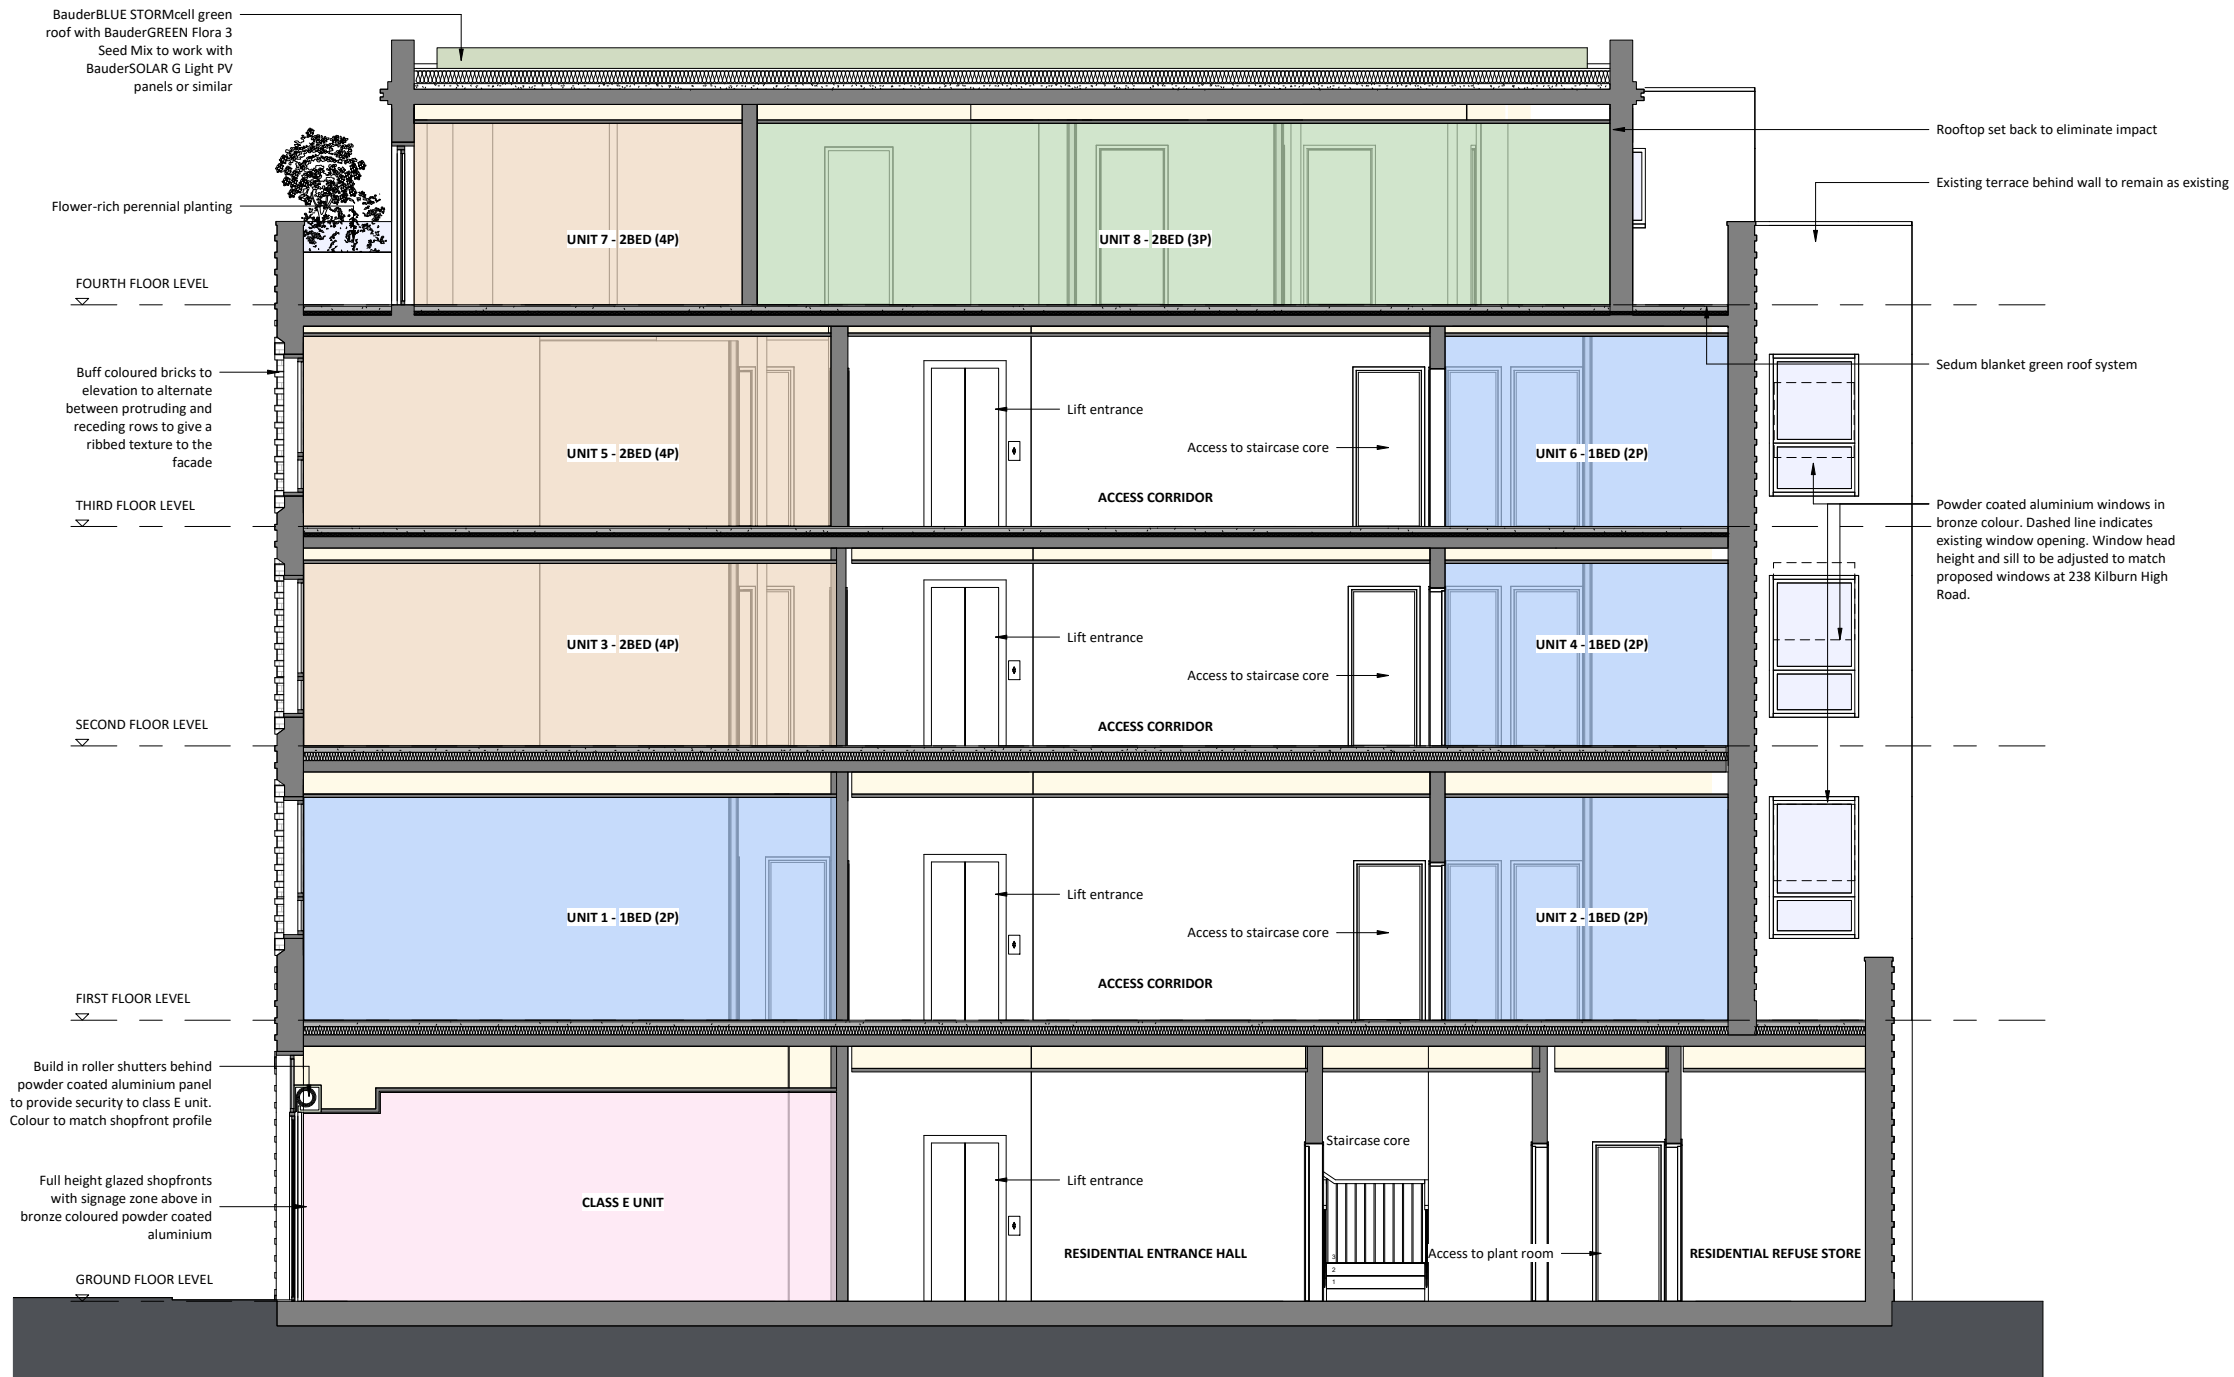

**A** Proposed Section AA  
1: 50 @ A1 1:100 @ A3

PLANNING

Osel architecture

PROJECT:  
Kilburn High Road

CLIENT:

DRAWING:  
Proposed Section AA


DRAWING No:  
E22-016/PRS001

REV:  
C


SCALE: 1 : 50 @A1  
DRAWN: ZK Date 10/10/22  
CHECKED: - Date 10/10/22

Unit G.04 The Record Hall, 16-16A Baldwins Gardens London EC1N 7RJ  
Tel: 020 7224 2447 Fax: 020 7224 2997

E-mail: admin@oselarch Web: www.oselarchitecture.co.uk  
© COPYRIGHT EXISTS ON THE DESIGNS AND INFORMATION SHOWN ON THIS DRAWING

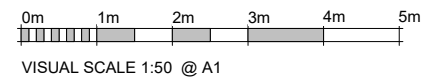


No.	Date	Description
	10/10/22	DESIGN DEVELOPMENT - ISSUED FOR APPROVAL
A	31/08/23	DESIGN DEVELOPMENT
B	24/01/24	GREEN ROOF BUILT-UP DETAIL ADDED & WINDOW CILL HEIGHTS AMENDED
C	30.09.24	BLUE/GREEN ROOF SYSTEM

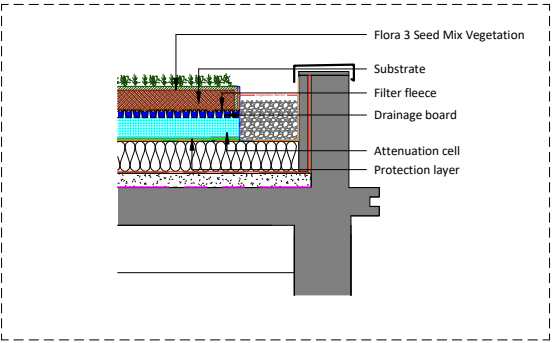

## 2 BauderBLUE STORMcell build-up

1 : 20

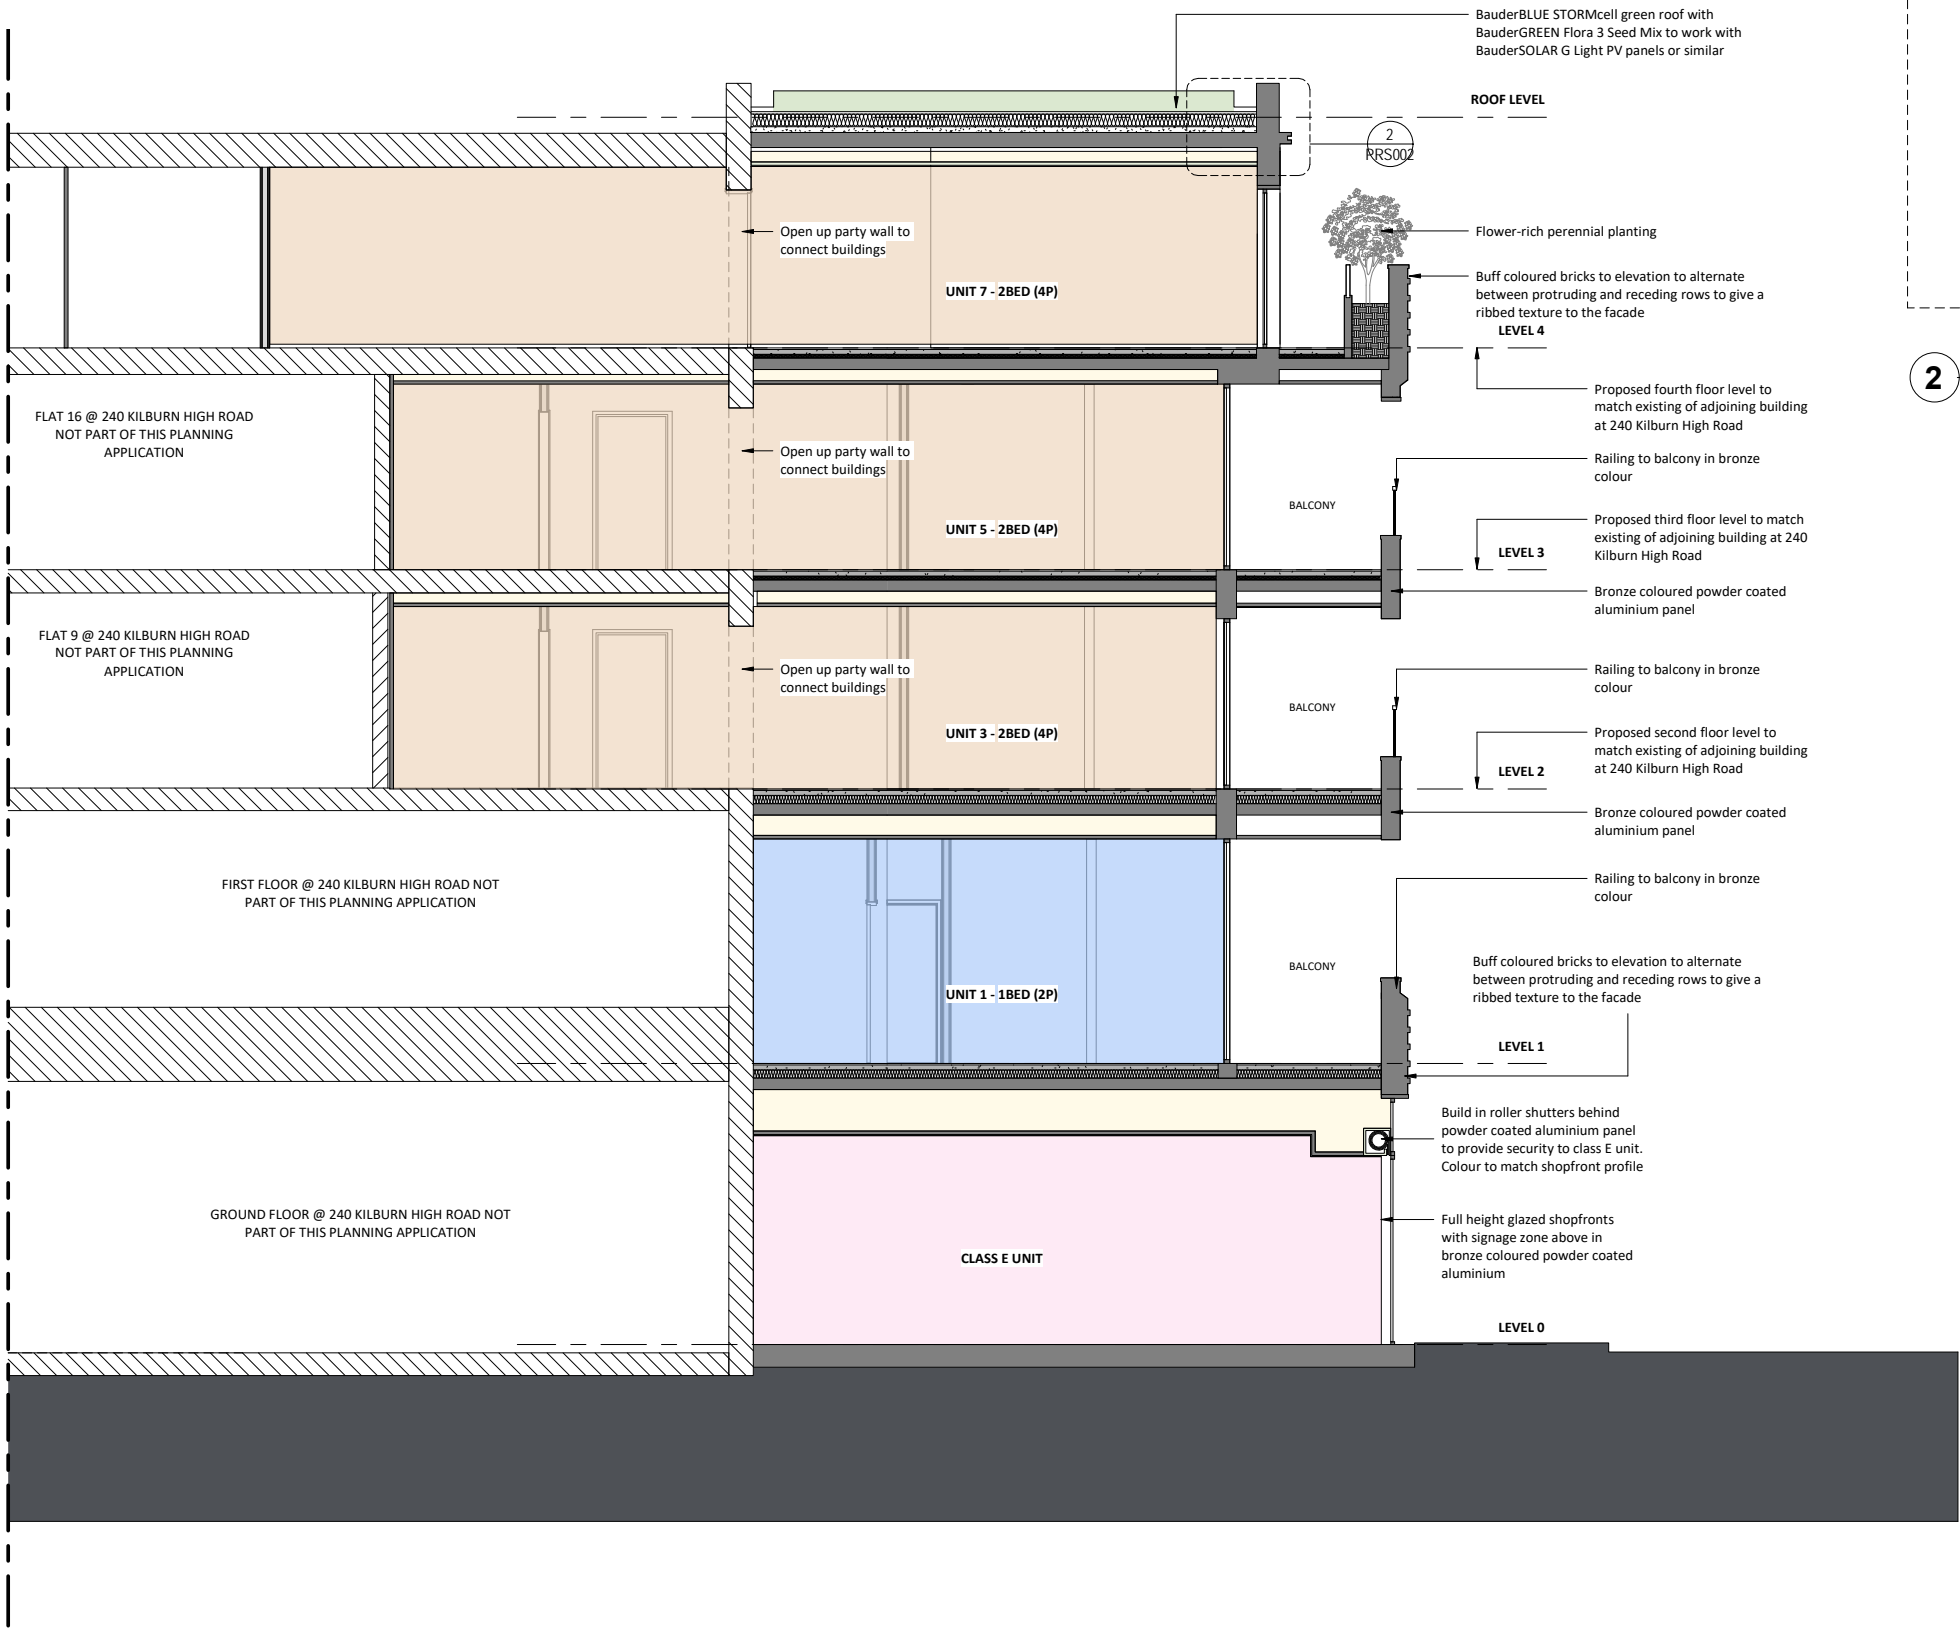

## 1 Proposed Section BB

1 : 50 @ A1 / 1:100 @ A3

## PLANNING

Osel architecture

PROJECT:  
Kilburn High Road

CLIENT:

DRAWING:  
Proposed Section BB

DRAWING No:  
E22-016/PRS002

REV:  
C

SCALE: As indicated @A1

DRAWN: ZK Date 10/10/22

CHECKED: - Date 10/10/22

Unit G.04 The Record Hall,16-16A Baldwins Gardens London EC1N 7RJ

Tel:020 7224 2447 Fax:020 7224 2997

E-mail: admin@oselarch Web: www.oselarchitecture.co.uk  
© COPYRIGHT EXISTS ON THE DESIGNS AND INFORMATION SHOWN ON THIS DRAWING



VISUAL SCALE 1:50 @ A1