




1 Proposed East Elevation - Bird Box Locations
1 : 100

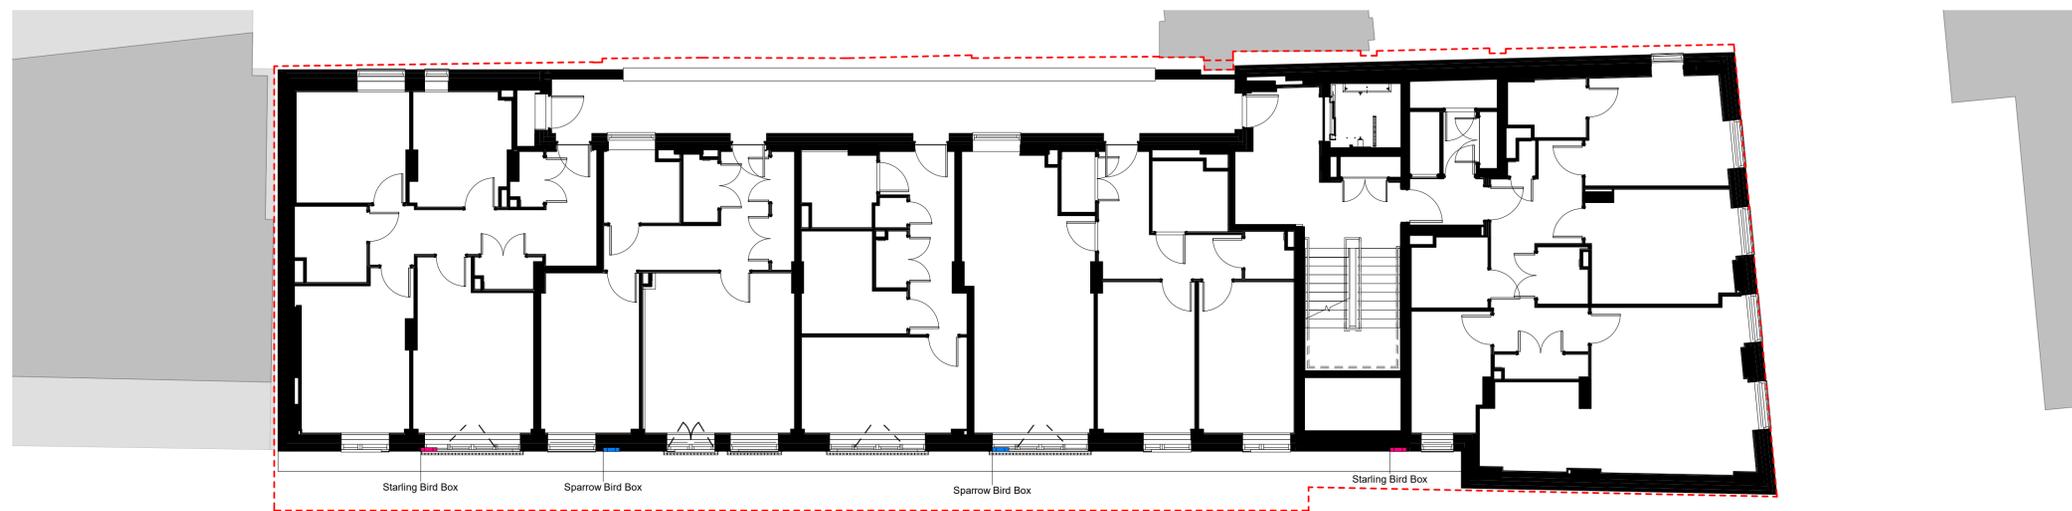

2 Proposed Fourth Floor - Bird Boxes
1 : 100

Key
 - - - Site boundary
 As agreed with GCL, refer to drawing:
 2960-CVA-TM-ZZ-SK A-99039- SiteExtents

General Notes:
 A FULL Planning application, reference: 2020/5633/P, was consented on 12 April 2022 for the following works:
 Erection of a six storey building (and basement) to provide office (use Class E) at part ground and basement levels and self-contained flats (use class C3) at ground and floors one to five, with associated landscaping, cycling parking and enabling works.
 Original Architect - Piercy&Company
 Application for Condition Discharge is made by Cottrell&Vermeulen Architecture Ltd on behalf of Glenman Corporation Limited for Origin Housing Association.

Revisions

Rev. no.	Date	Description
P01.1	23/01/2025	Condition Discharge 14



18 Little Street
 London SE17 3LJ
 0207 708 2567
 Do not scale from this drawing
 Confirm all dimensions on site

COTTRELL & VERMEULEN ARCHITECTURE

Drawing Number 2960-CVA-TM-ZZ-DR-A-PL650	Rev. P01.1	Status
---	---------------	--------

14-19 Tottenham Mews
 Condition 14 - Bird Box Locations

Drawn by: SH	Checked by: RC	Date:
Scale: As indicated	Size: A1	23/01/2025