



0 1 2 3 4 5m

Revised Planning	22/01/2025	VS	SC	P2
Planning	24/09/2024	VS	SC	P1
Amendment	Date	On	Ck	Rev
<div>The Douglas Stephen Partnership 17e Clerkenwell Road EC1M 5RD 020 7336 7864 info@dsparchitecture.co.uk www.dsparchitecture.co.uk</div> <div> dsp architecture</div>				
Project 35 Hollycroft Avenue				
Title Proposed First Floor Plan				
Status Planning	Scale 1:100@A3			
Drawing No. HCA 010	Rev. P2			

Copyright DSPL. Do not scale from this drawing. All dimensions to be verified on site. All discrepancies to be notified to the architect

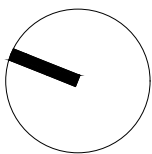

0 1 2 3 4 5m

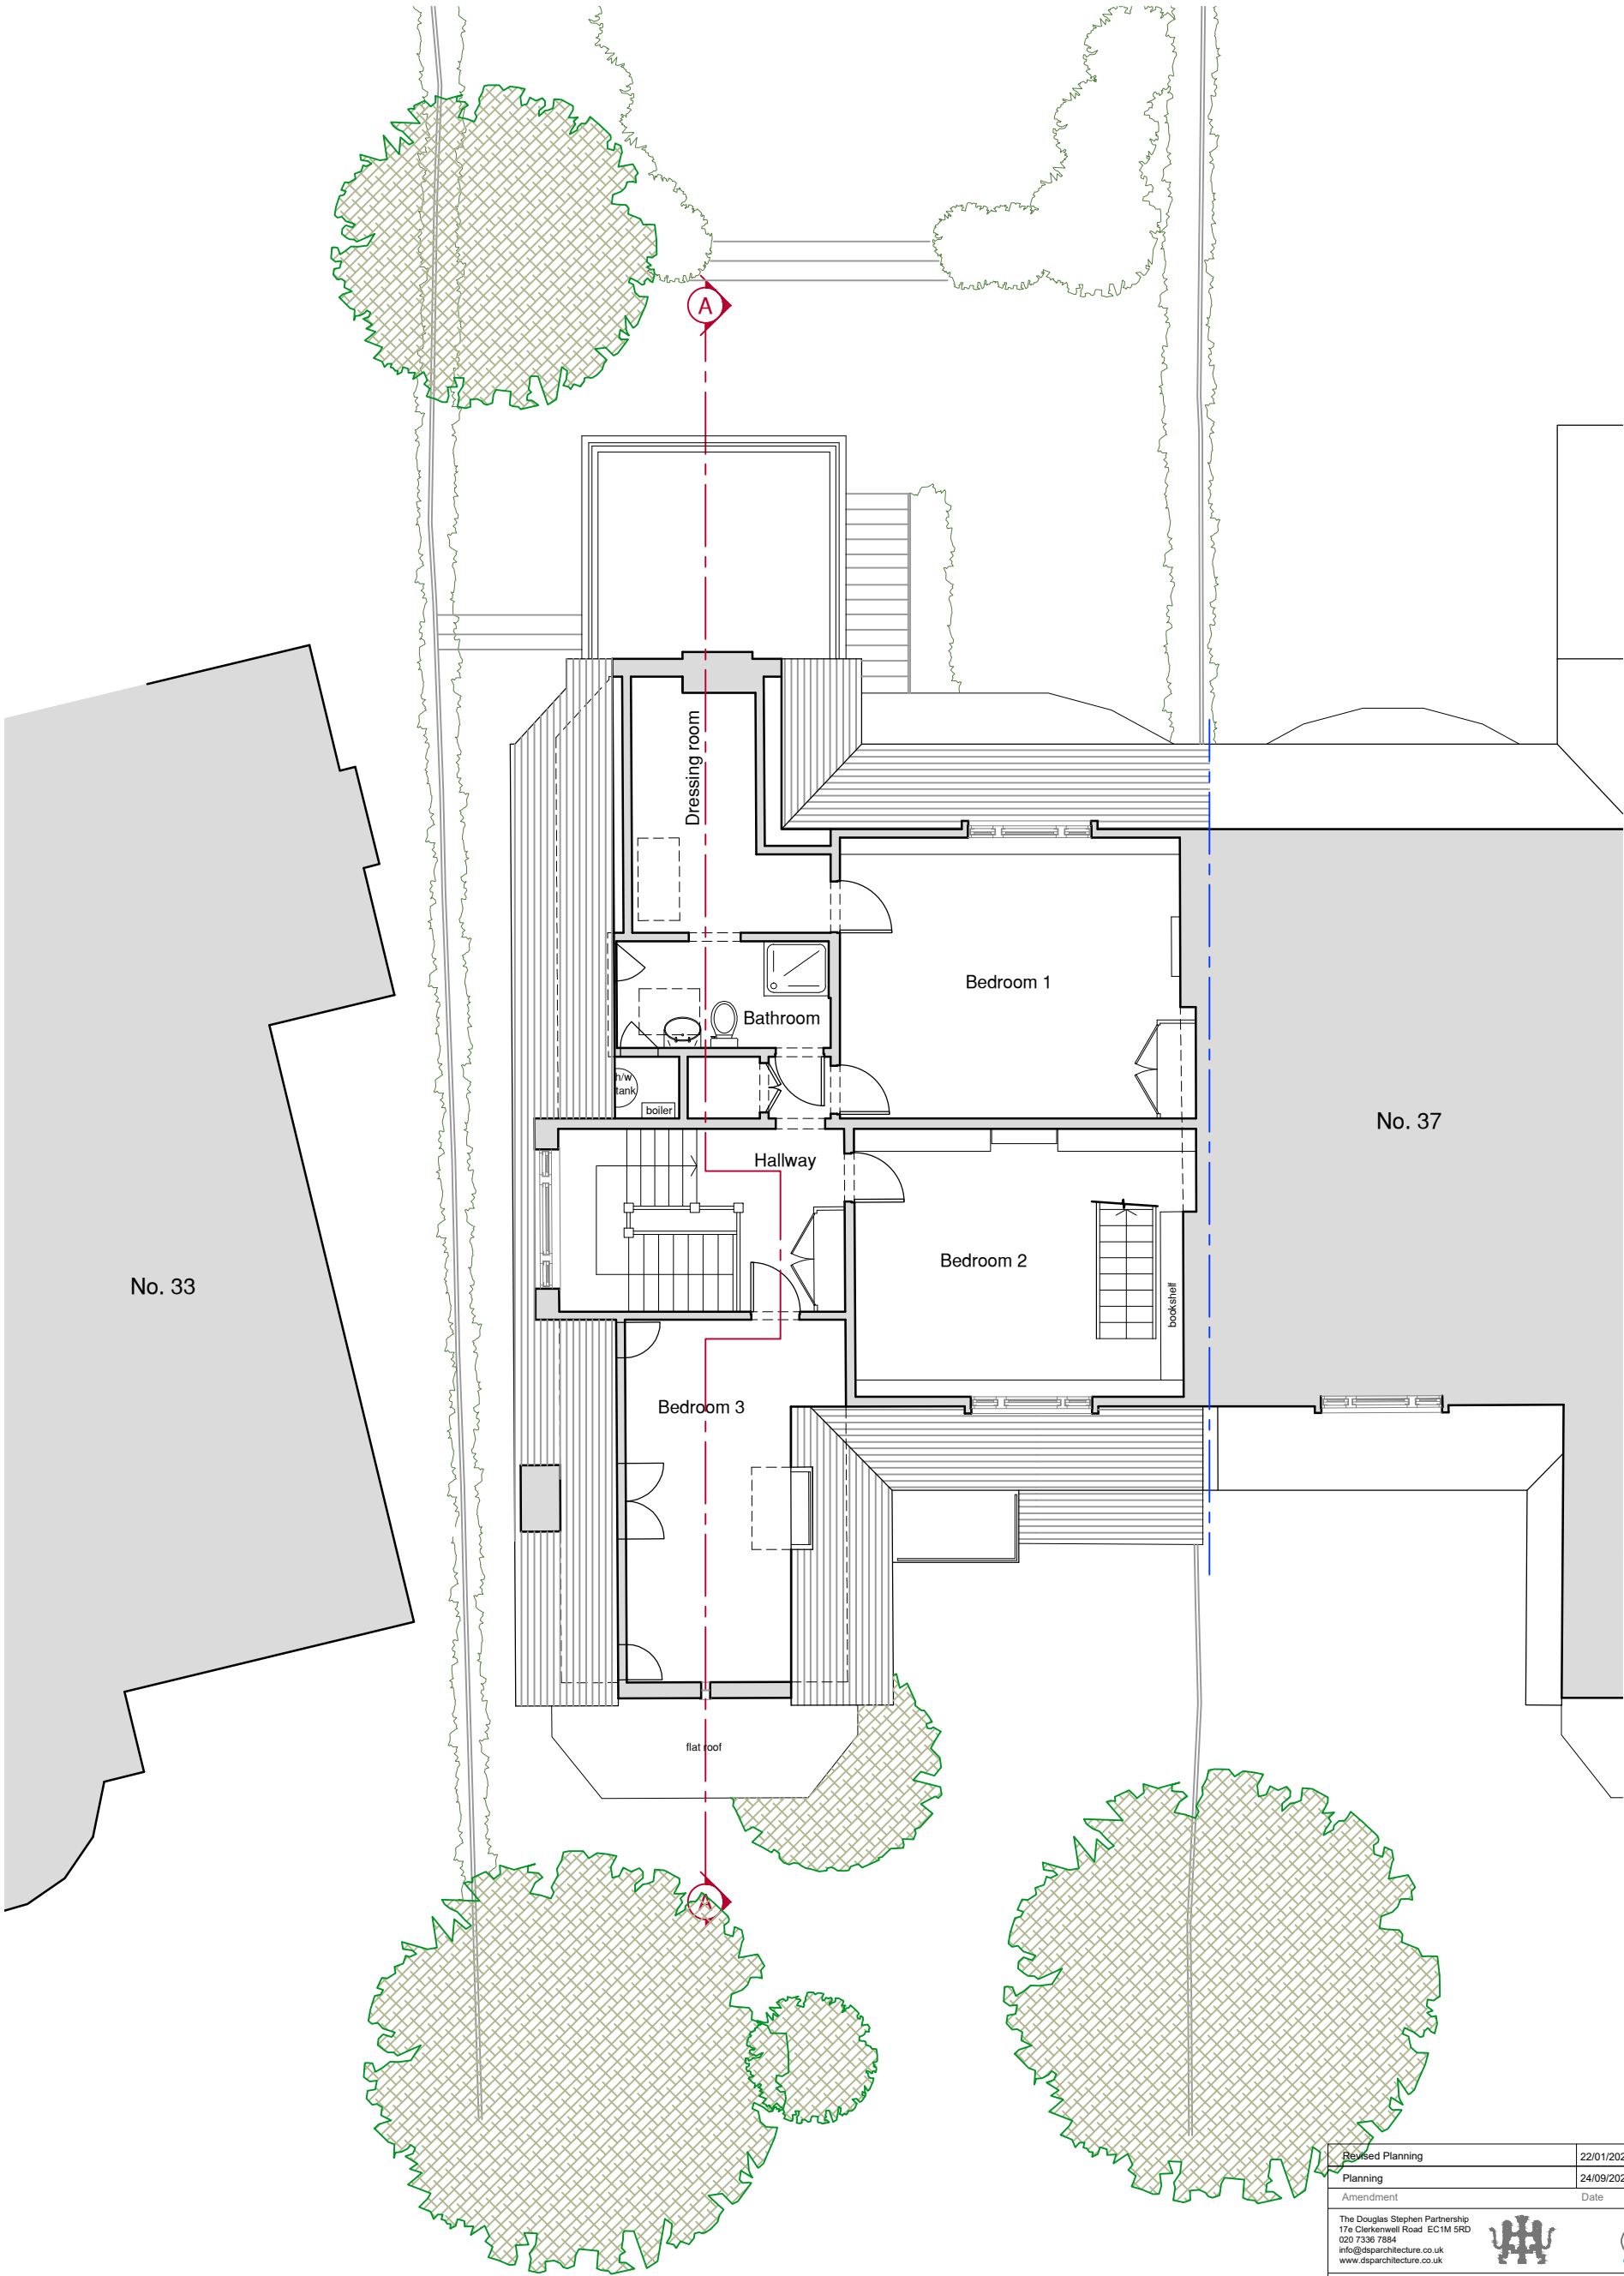

Revised Planning	22/01/2025	VS	SC	P2
Planning	24/09/2024	VS	SC	P1
Amendment	Date	On	Ck	Rev
The Douglas Stephen Partnership 17e Clerkenwell Road EC1M 5RD 020 7336 7864 info@dsparchitecture.co.uk www.dsparchitecture.co.uk				
 				
Project 35 Hollycroft Avenue				
Title Proposed Second Floor Plan				
Status Planning	Scale 1:100@A3			
Drawing No. HCA 011	Rev. P2			



Copyright DSPL. Do not scale from this drawing. All dimensions to be verified on site. All discrepancies to be notified to the architect




0 1 2 3 4 5m


Revised Planning	22/01/2025	VS	SC	P2
Planning	24/09/2024	VS	SC	P1
Amendment	Date	Dn	Ck	Rev
<div>The Douglas Stephen Partnership 17e Clerkenwell Road EC1M 5RD 020 7336 7884 info@dsparchitecture.co.uk www.dsparchitecture.co.uk</div> <div> dsp architecture</div>				
Project				
35 Hollycroft Avenue				
Title				
Proposed Rear Elevation				
Status	Scale			
Planning	1:100@A3			
Drawing No.	Rev.			
HCA 020		P2		
Copyright DSPL. Do not scale from this drawing. All dimensions to be verified on site. All discrepancies to be notified to the architect				



Revised Planning	22/01/2025	VS	SC	P2
Planning	24/09/2024	VS	SC	P1
Amendment	Date	Dn	Ck	Rev
<div>The Douglas Stephen Partnership 17e Clerkwell Road EC1M 5RD 020 7336 7884 info@dsparchitecture.co.uk www.dsparchitecture.co.uk</div> <div></div> <div></div>				
Project				
35 Hollycroft Avenue				
Title				
Proposed Side Elevation				
Status	Scale			
Planning	1:100@A3			
Drawing No.	Rev.			
HCA 021	P2			

Copyright DSPL. Do not scale from this drawing. All dimensions to be verified on site. All discrepancies to be notified to the architect

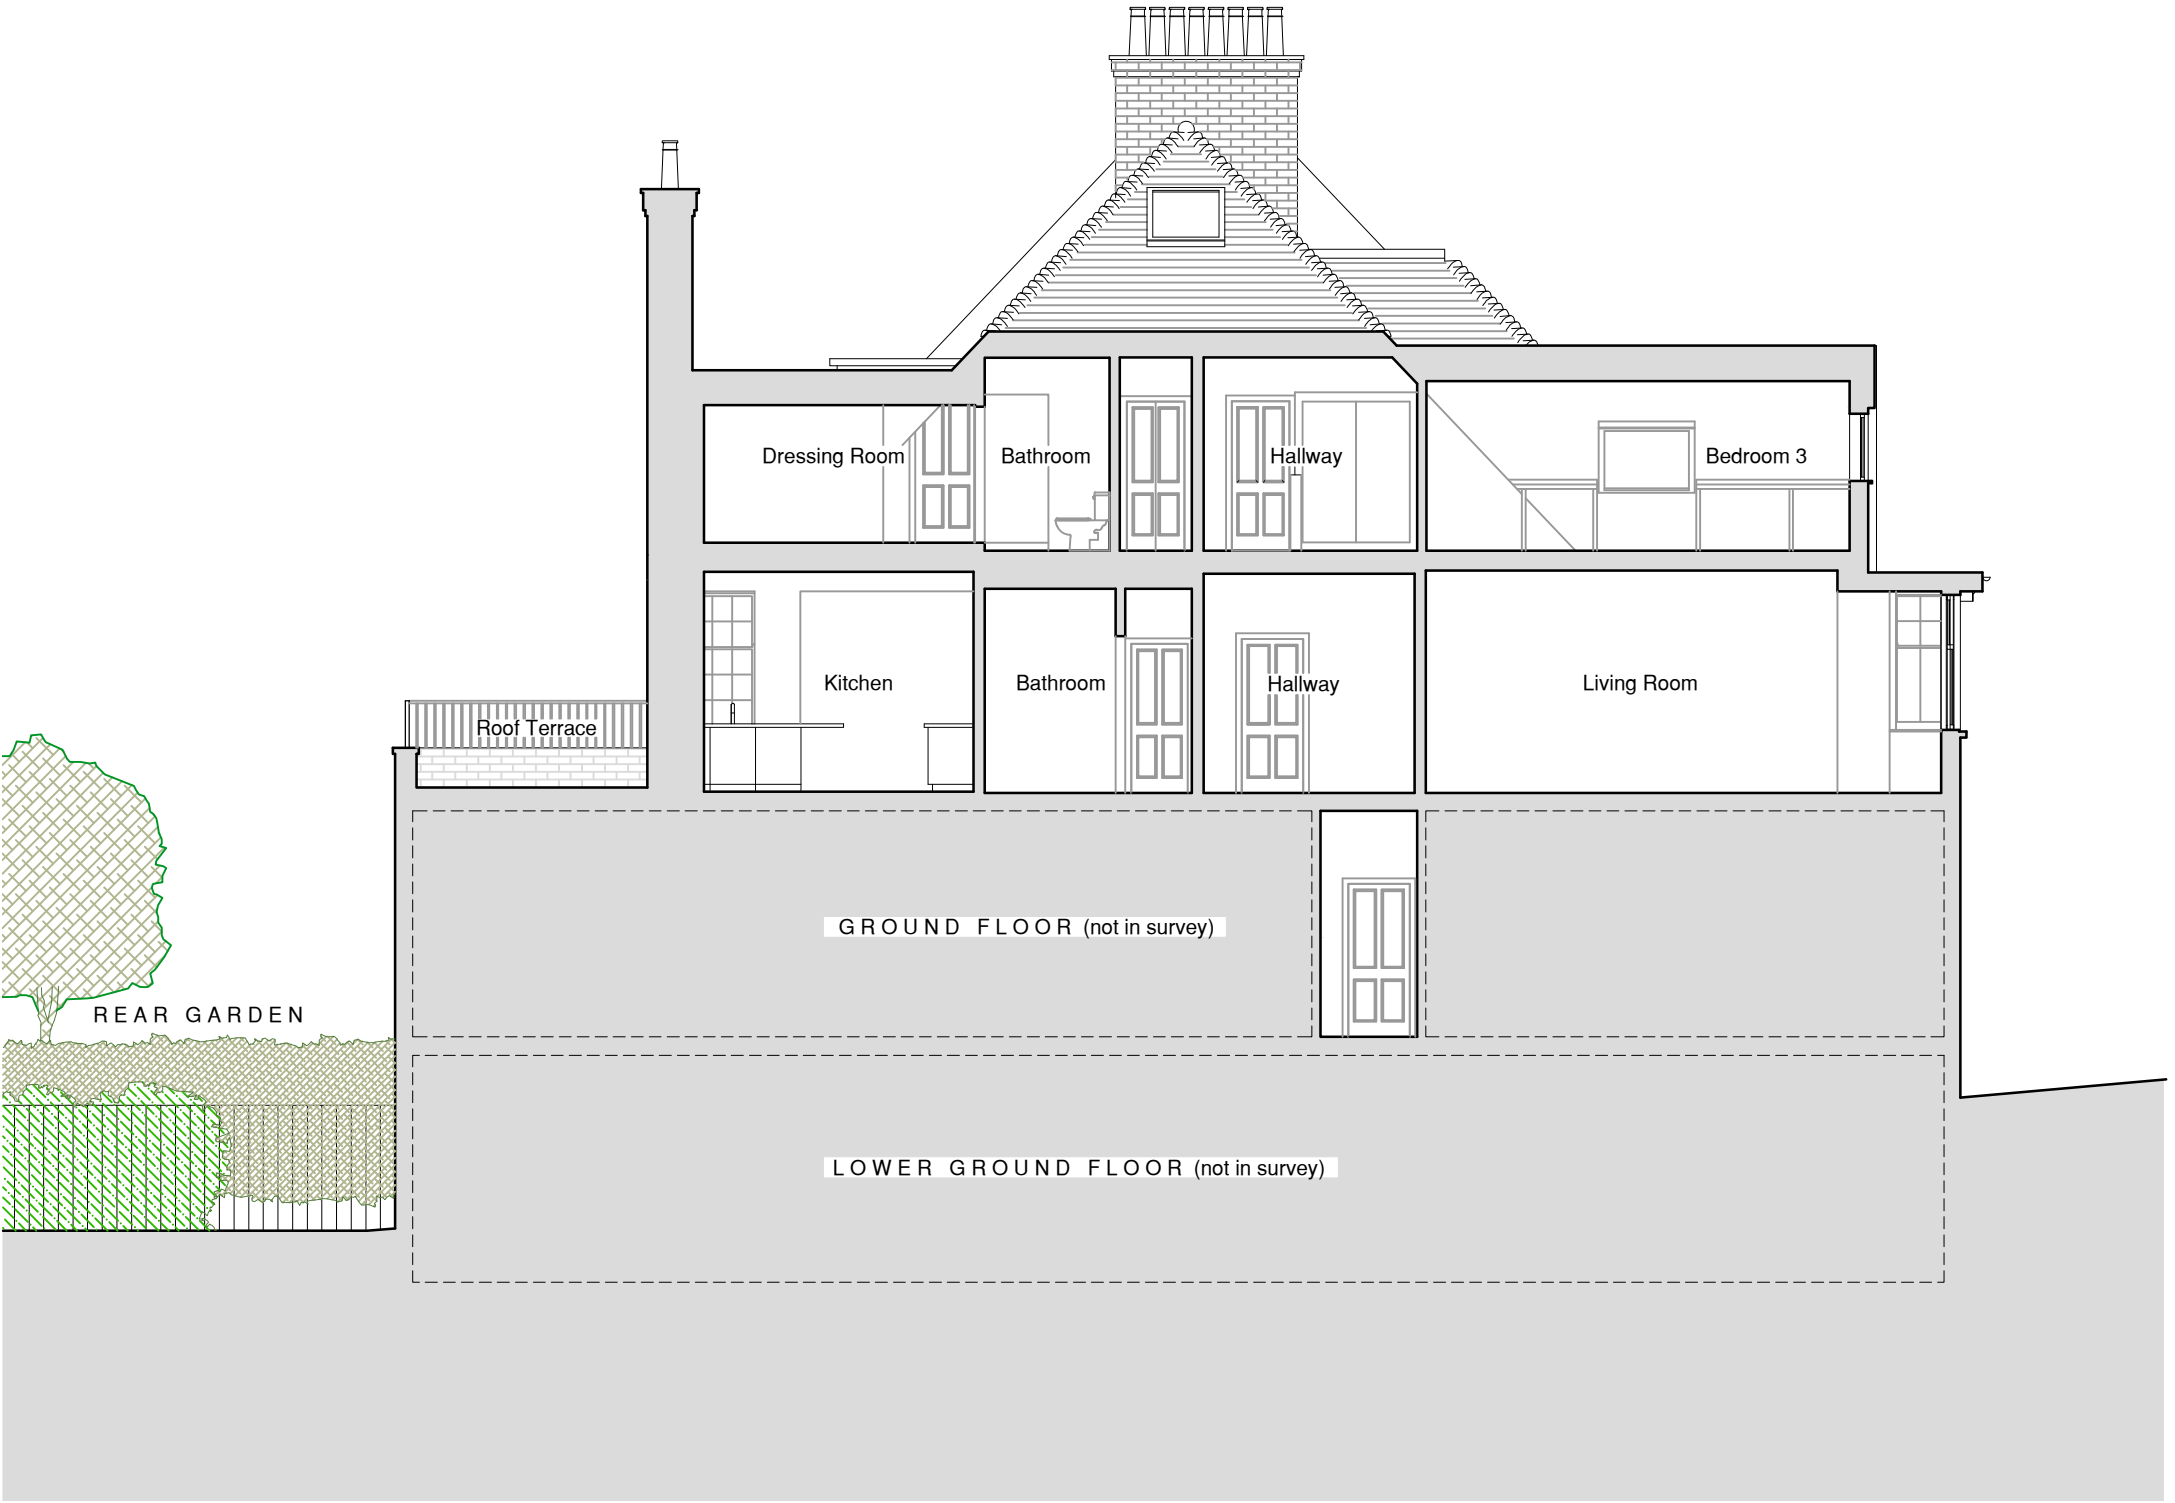

Revised Planning	22/01/2025	VS	SC	P2
Planning	24/09/2024	VS	SC	P1
Amendment	Date	Dn	Ck	Rev
<div>The Douglas Stephen Partnership 17e Clerkwell Road EC1M 5RD 020 7336 7884 info@dsparchitecture.co.uk www.dsparchitecture.co.uk</div> <div></div> <div></div>				
Project				
35 Hollycroft Avenue				
Title				
Proposed Section A:A				
Status		Scale		
Planning		1:100@A3		
Drawing No.		Rev.		
HCA 030		P2		
Copyright DSPL. Do not scale from this drawing. All dimensions to be verified on site. All discrepancies to be notified to the architect				