


THIS IS NOT A CONSTRUCTION DRAWING, IT IS UNSUITABLE FOR THE PURPOSE OF CONSTRUCTION AND MUST ON NO ACCOUNT BE USED AS SUCH.

- Items to be set aside for re-use
- Items to be removed

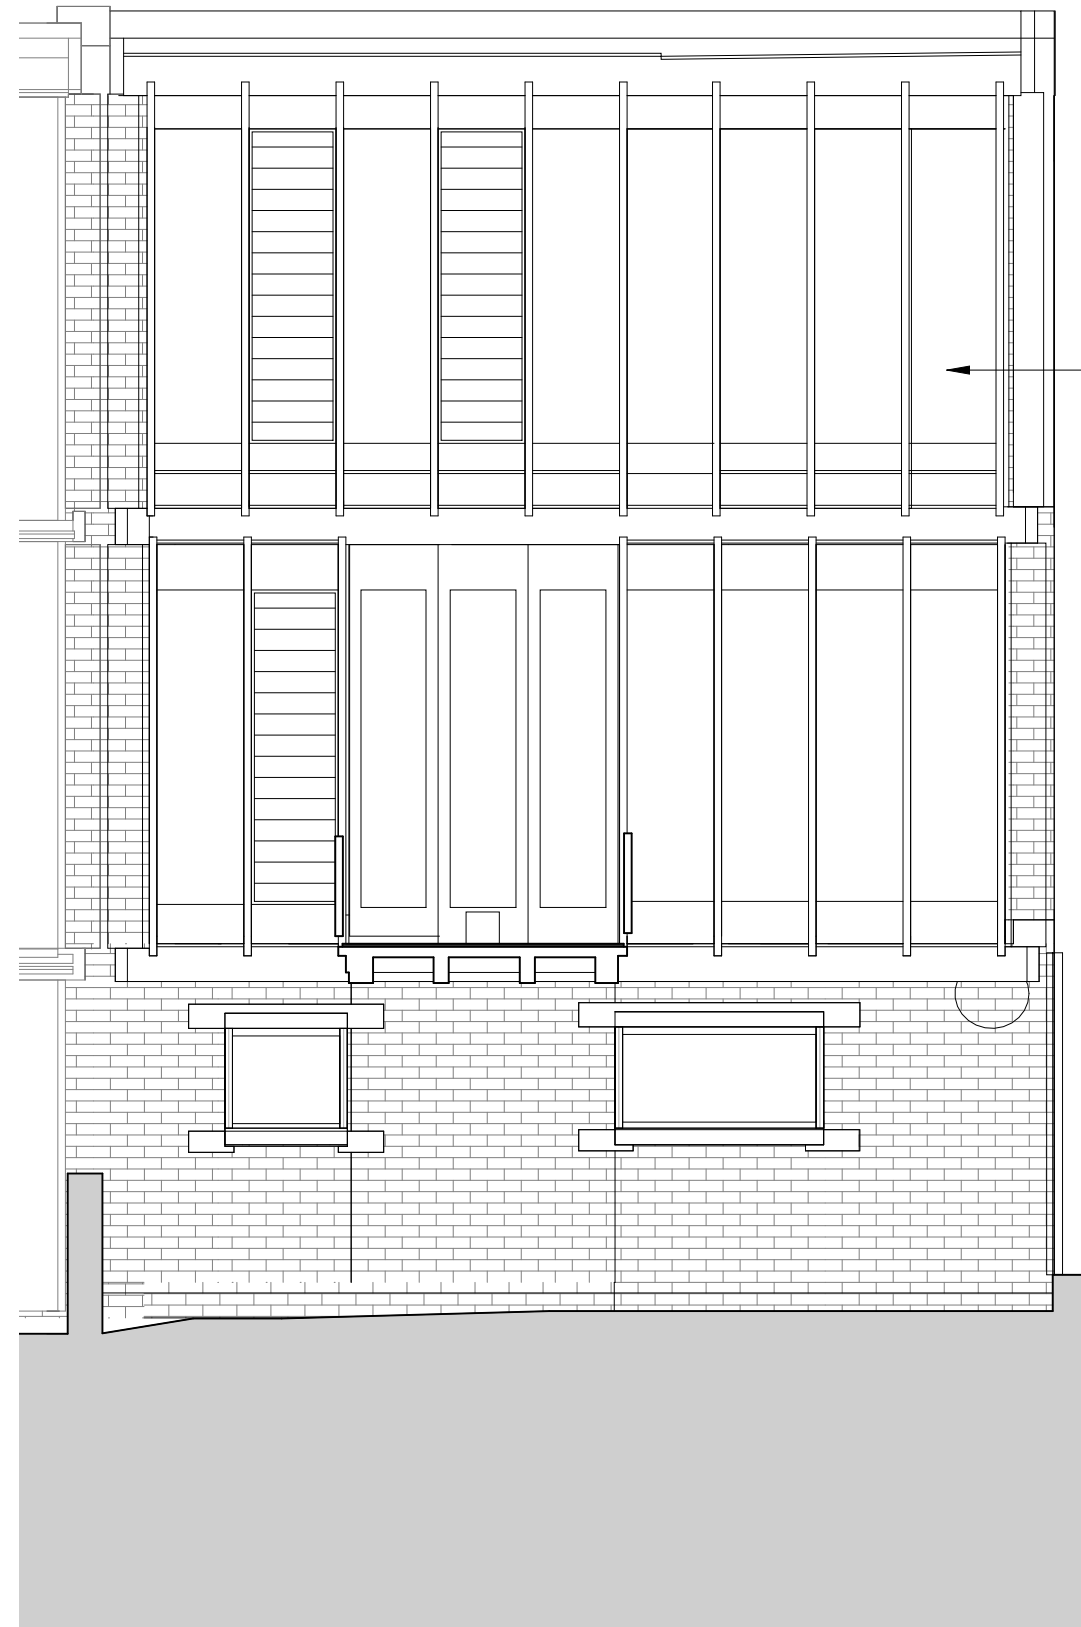

See application 2024/1165/P and 2024/1275/L for proposed works to existing external fabric

rev	date	note
-----	------	------

CODE	SUITABILITY DESCRIPTION
------	-------------------------

STATUS	PURPOSE OF ISSUE PLANNING
--------	-------------------------------------

MAP 3rd floor
99-101 Farringdon Road
London, EC1R 3BT
tel: 020 7096 5007
email: studio@map-architecture.co.uk

PROJECT NO: **2306**

PROJECT 31 South Hill Park

TITLE Existing Rear Elevation

CLIENT Mark Sutcliffe

DRAWN BY JT	CHECKED BY JT	DATE 13.11.2024
----------------	------------------	--------------------

SCALE (@ A3) 1 : 50	PROJECT NUMBER 2306
------------------------	------------------------

DRAWING NUMBER E005	REV
------------------------	-----

Existing Rear Elevation
1 : 50

