

THIS IS NOT A CONSTRUCTION DRAWING, IT IS UNSUITABLE FOR THE PURPOSE OF CONSTRUCTION AND MUST ON NO ACCOUNT BE USED AS SUCH.

- Services Key**
- Radiator location
  - Radiator pipe distribution
  - Flow and return pipes
  - Heating riser
  - Electrical riser
  - Surface mounted galvanised conduit
  - Floor mounted sockets to be removed
  - Wall mounted sockets to be removed
  - 2 New double Socket (see schedule of works)
  - sh High level socket
  - sh Shaver socket
  - sh Fused spur for appliances
  - sh Electric rooflight mains point
  - sh Light fitting to be removed/relocated
  - sh Replacement pendant light fitting to match existing (in same location unless annotated otherwise)
  - sh Recessed downlight - IP rated
  - sh Wall light
  - sh LED striplight
  - sh Light switch - 1 way - to replace existing
  - sh Existing Air brick for extract
  - sh External water tap

PD1 24.01.25 Discharge of Planning Conditions

rev	date	note

CODE SUITABILITY DESCRIPTION

STATUS PURPOSE OF ISSUE

TENDER

PROJECT NO: 2306

PROJECT 31 South Hill Park


TITLE Services Ground Floor and First Floor Plans

CLIENT Mark Sutcliffe


DRAWN BY FP CHECKED BY JT DATE 20.12.24

SCALE (@ A3) 1:50 PROJECT NUMBER 2306

DRAWING NUMBER 80001 REV PD1

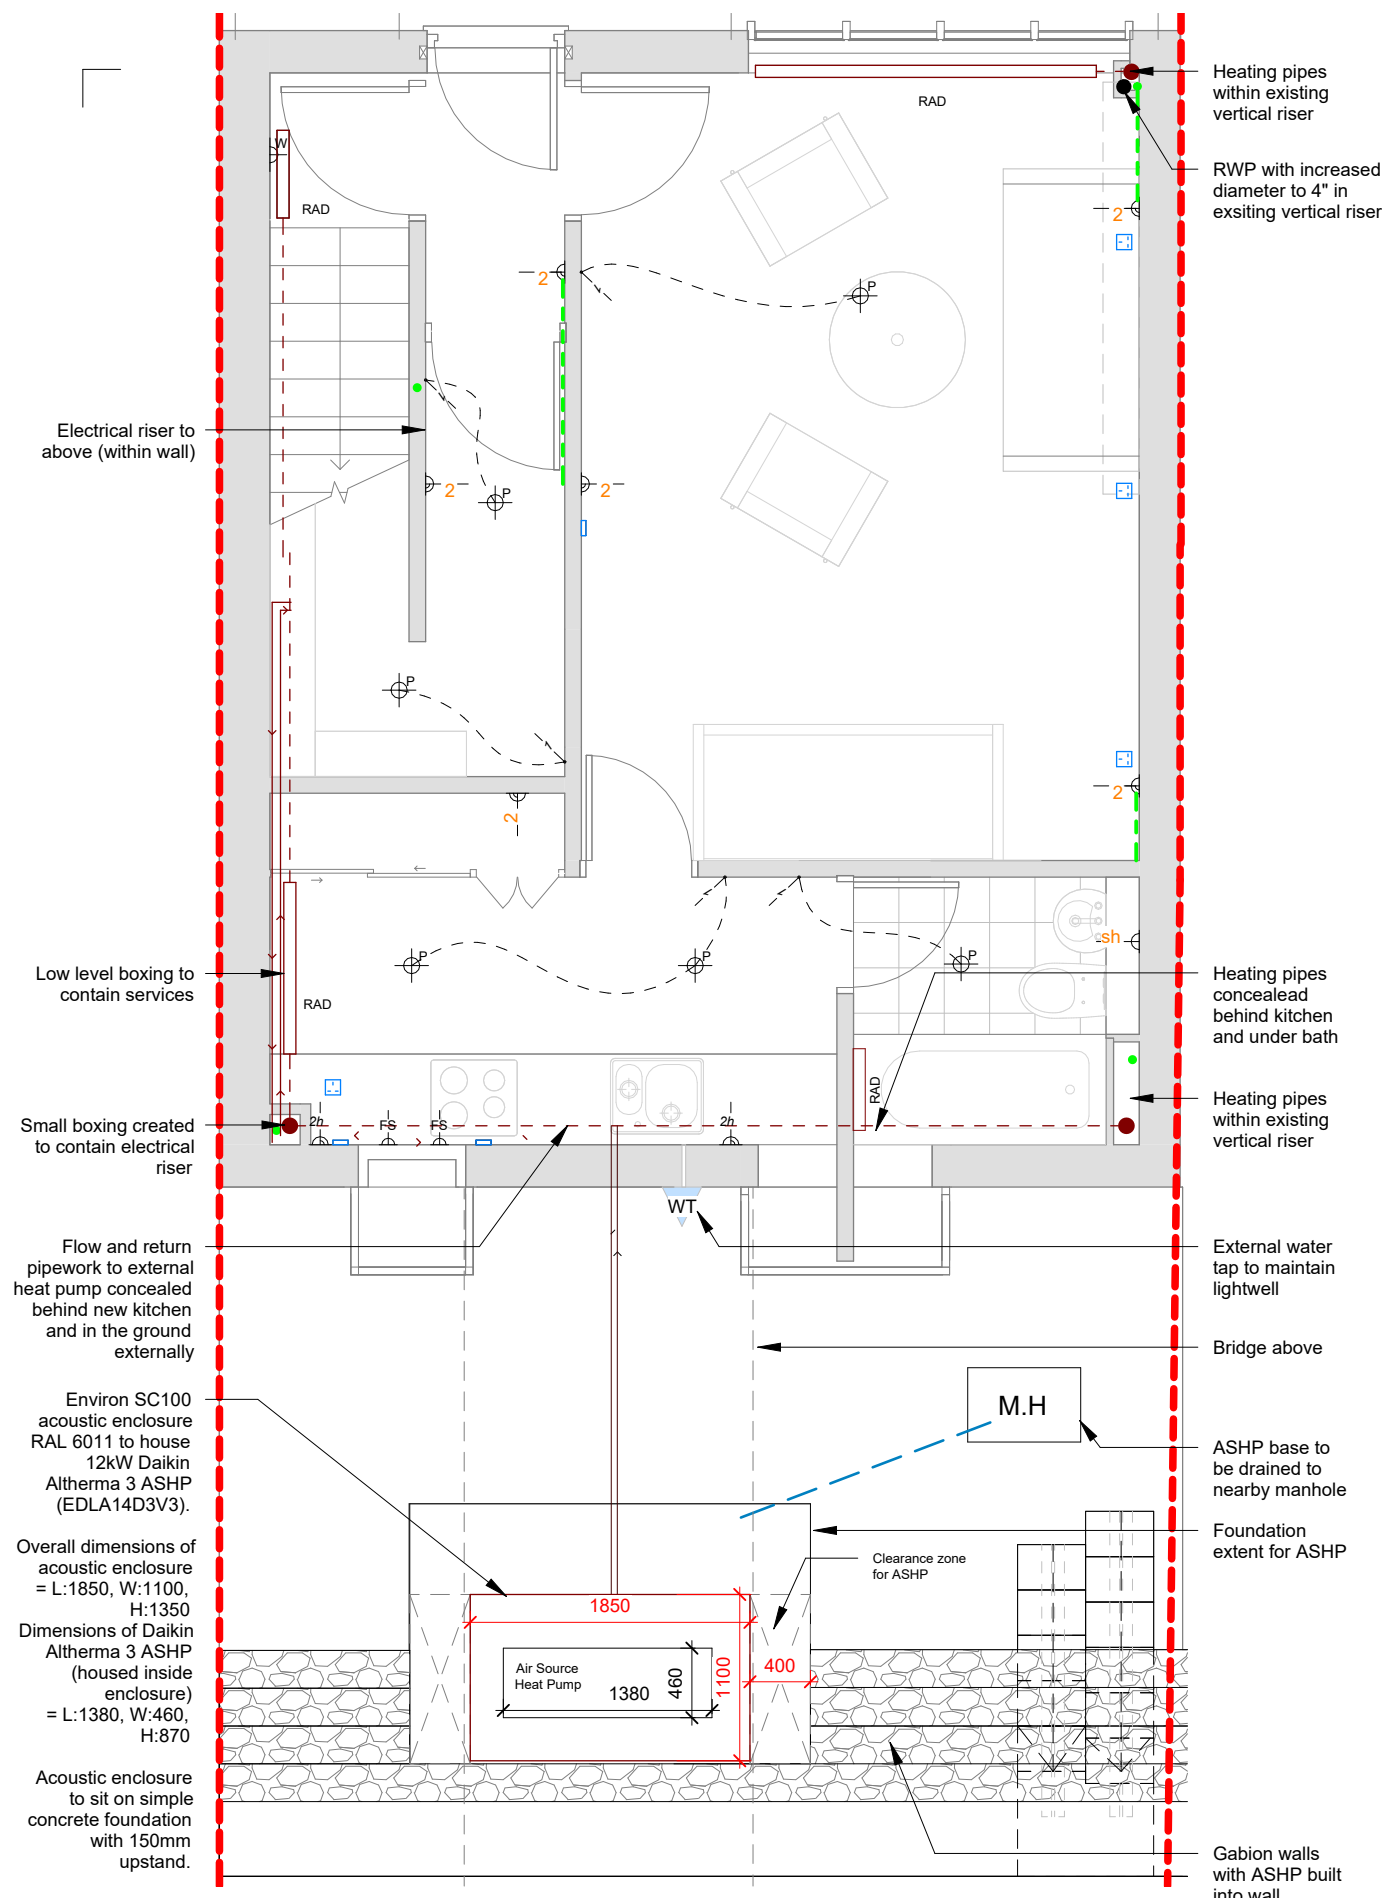

Proposed Services Ground Floor Plan  
1 : 50

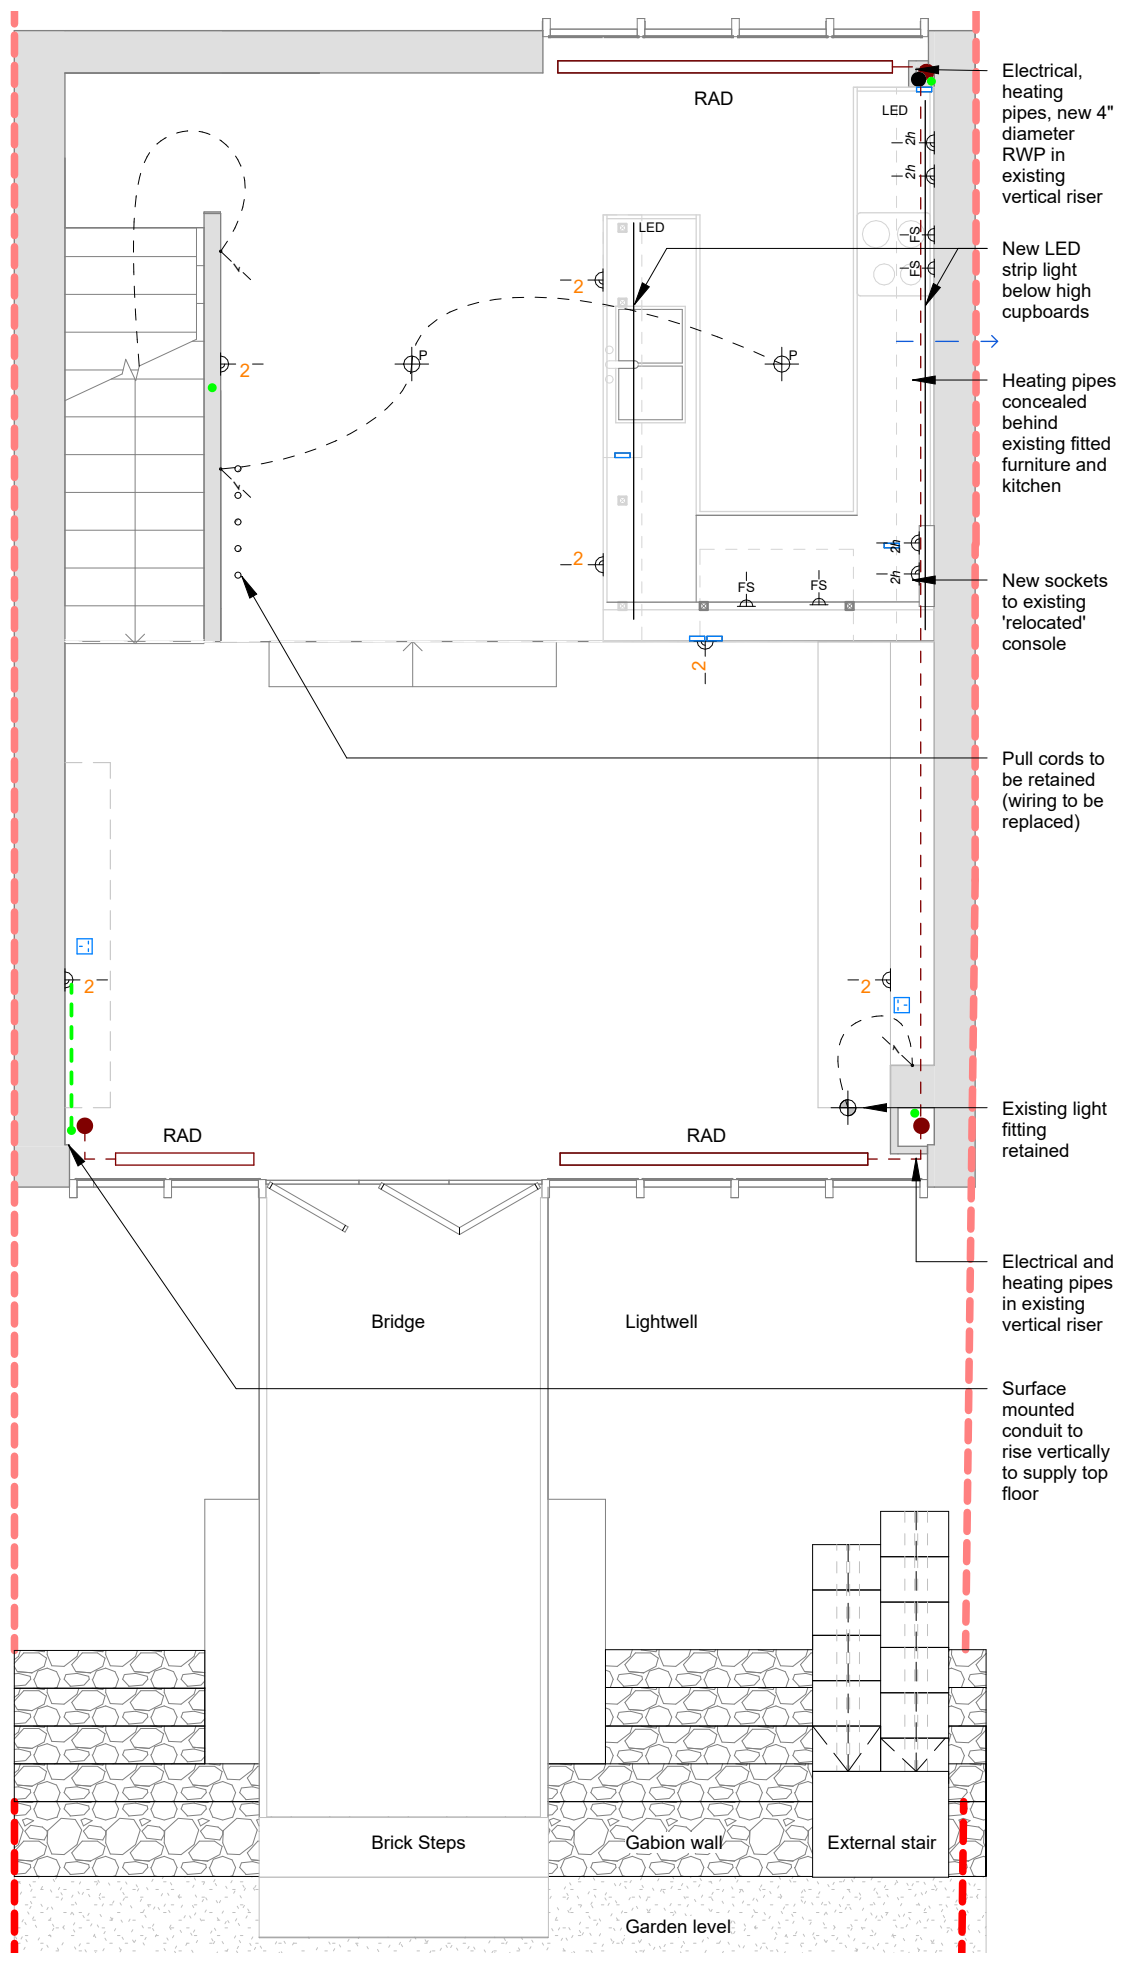

Proposed Services First Floor Plan  
1 : 50

